


4m 1m 0.5m


SCALE 1:100

notes:  
Do not scale from this drawing


All dimensions to be checked on site and any discrepancies reported to the Architect/Contract Administrator before proceeding with the works on site, or off-site fabrication

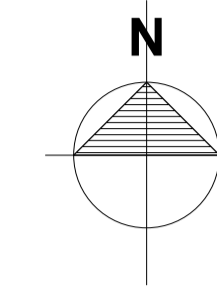


LOCATION PLAN 1:1250

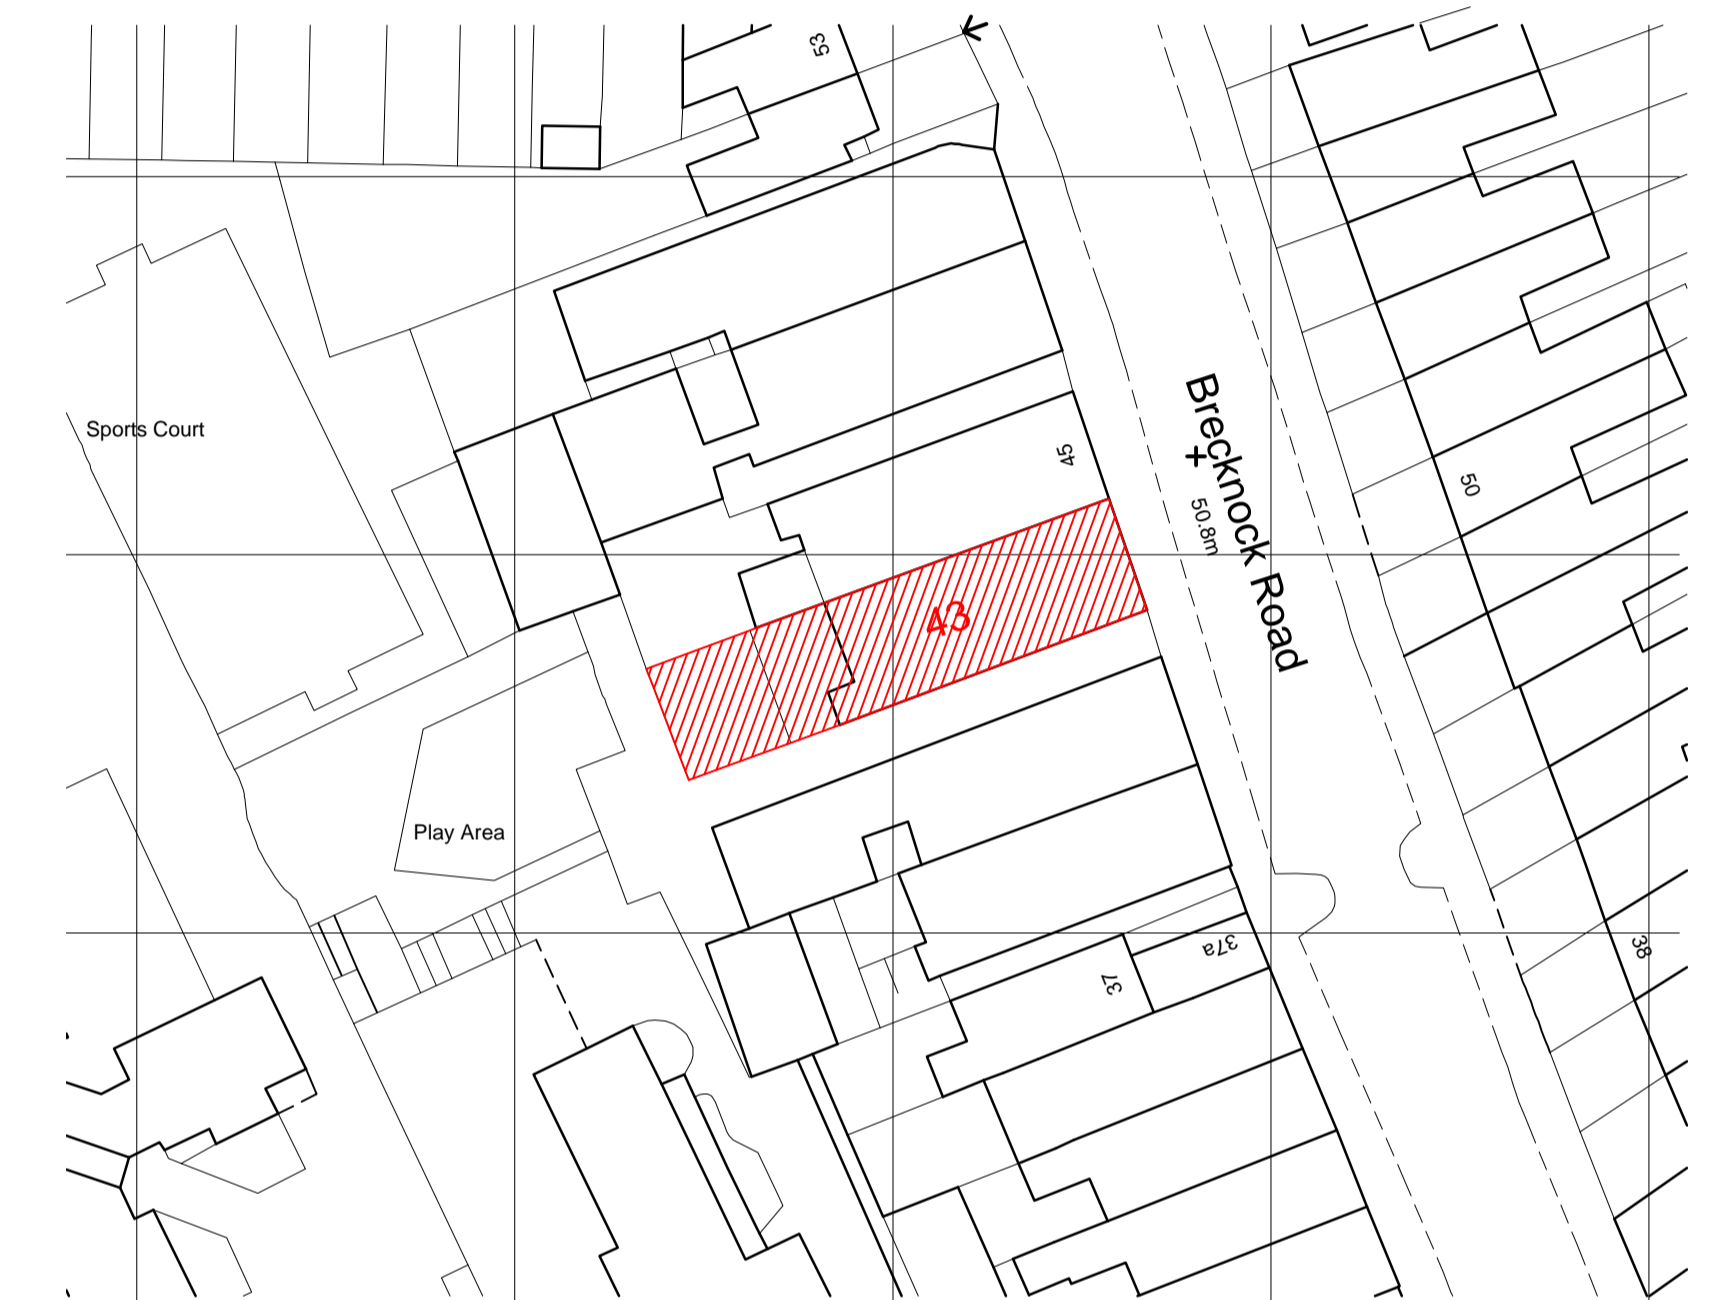


BLOCK PLAN 1:500

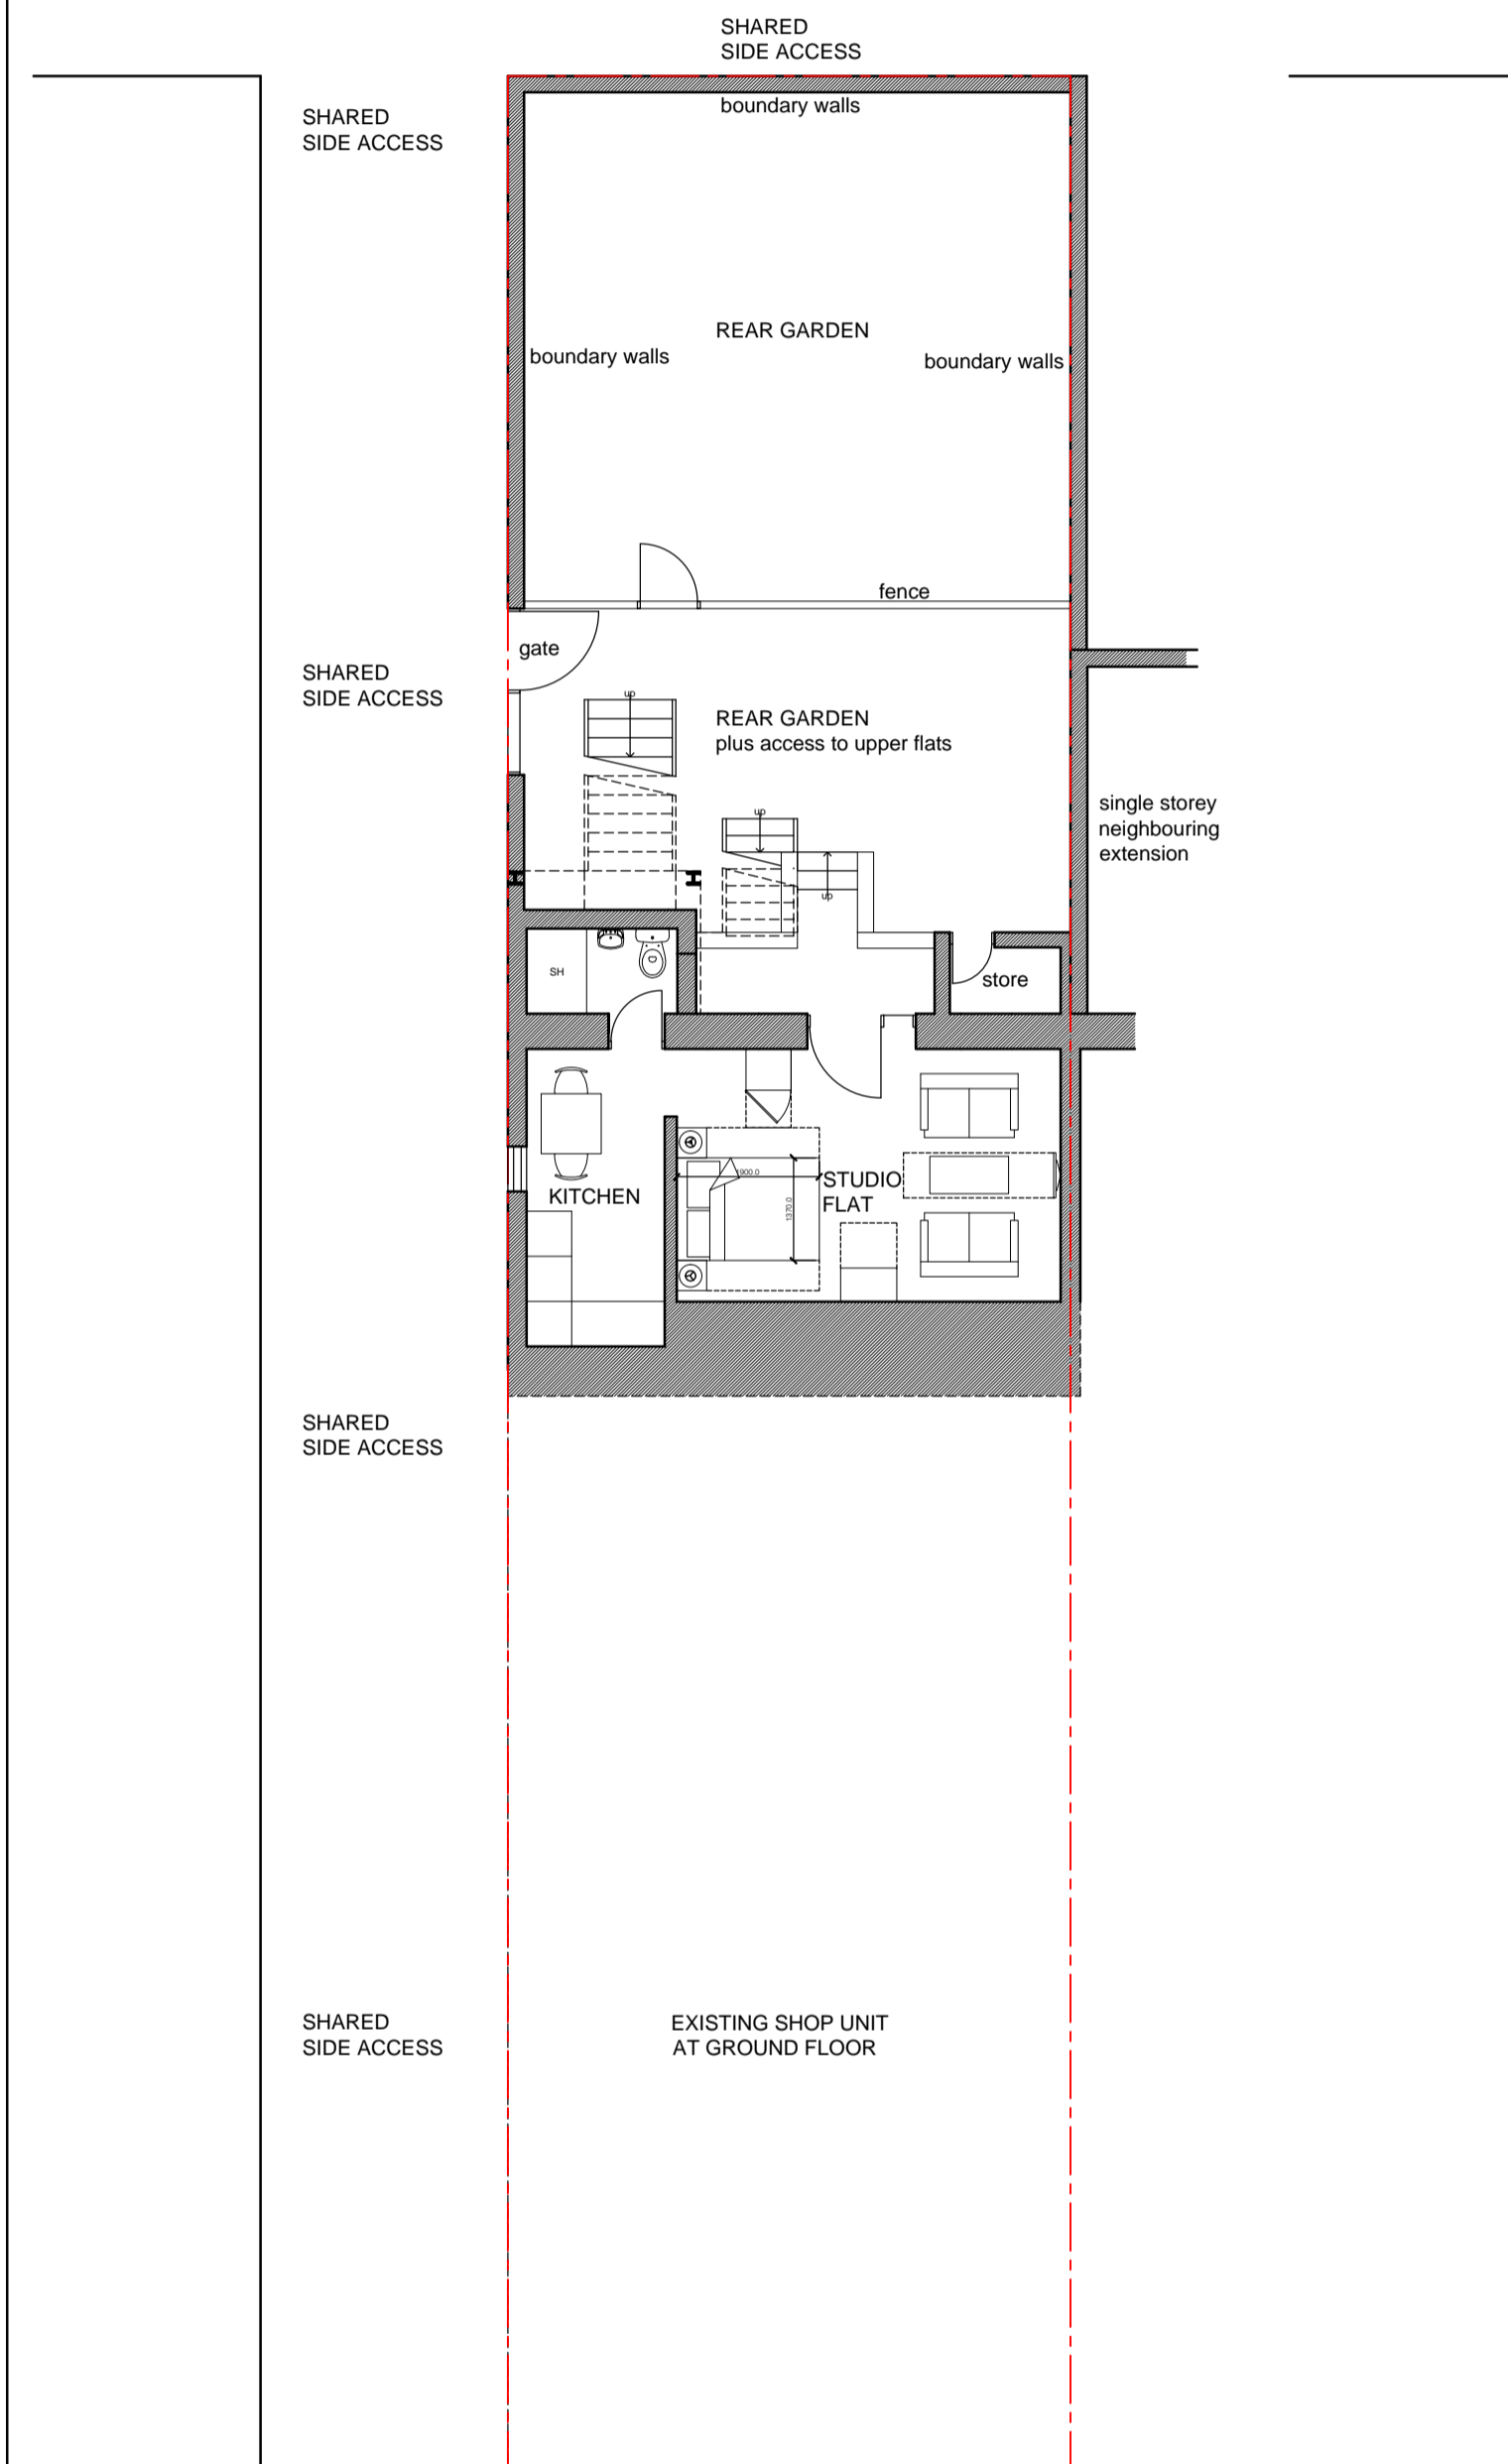


LOWER GROUND FLOOR PLAN 1:100

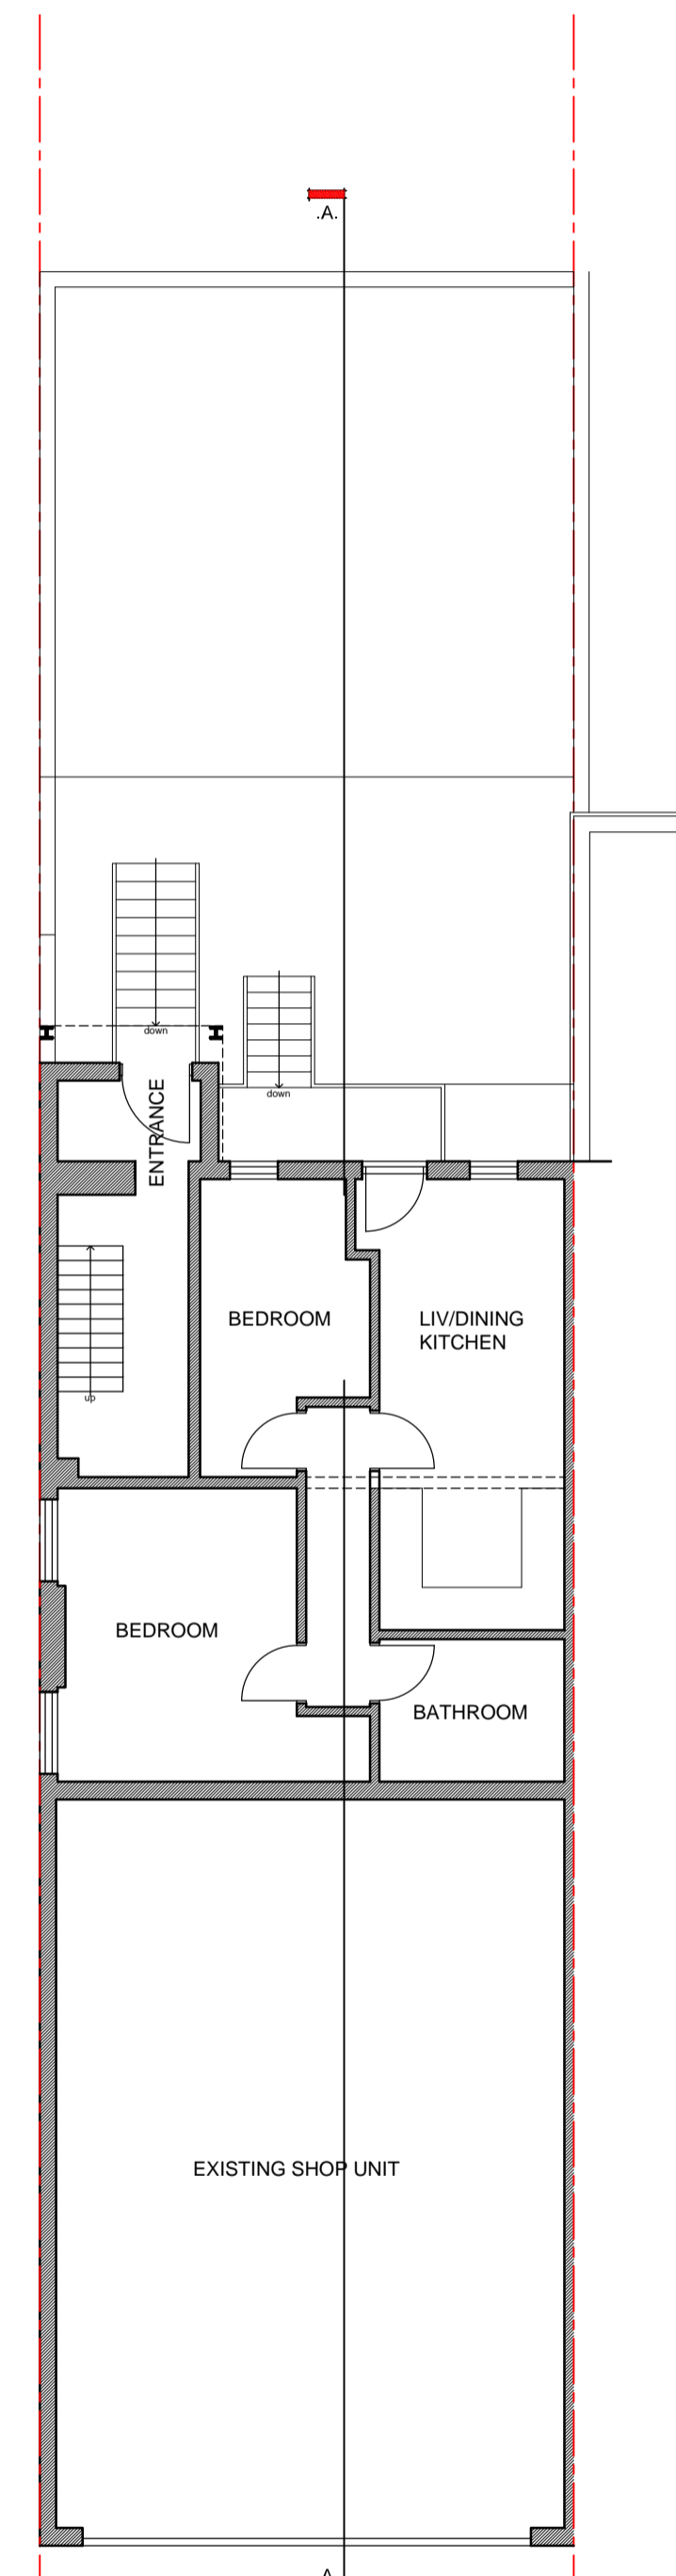

GROUND FLOOR PLAN 1:100

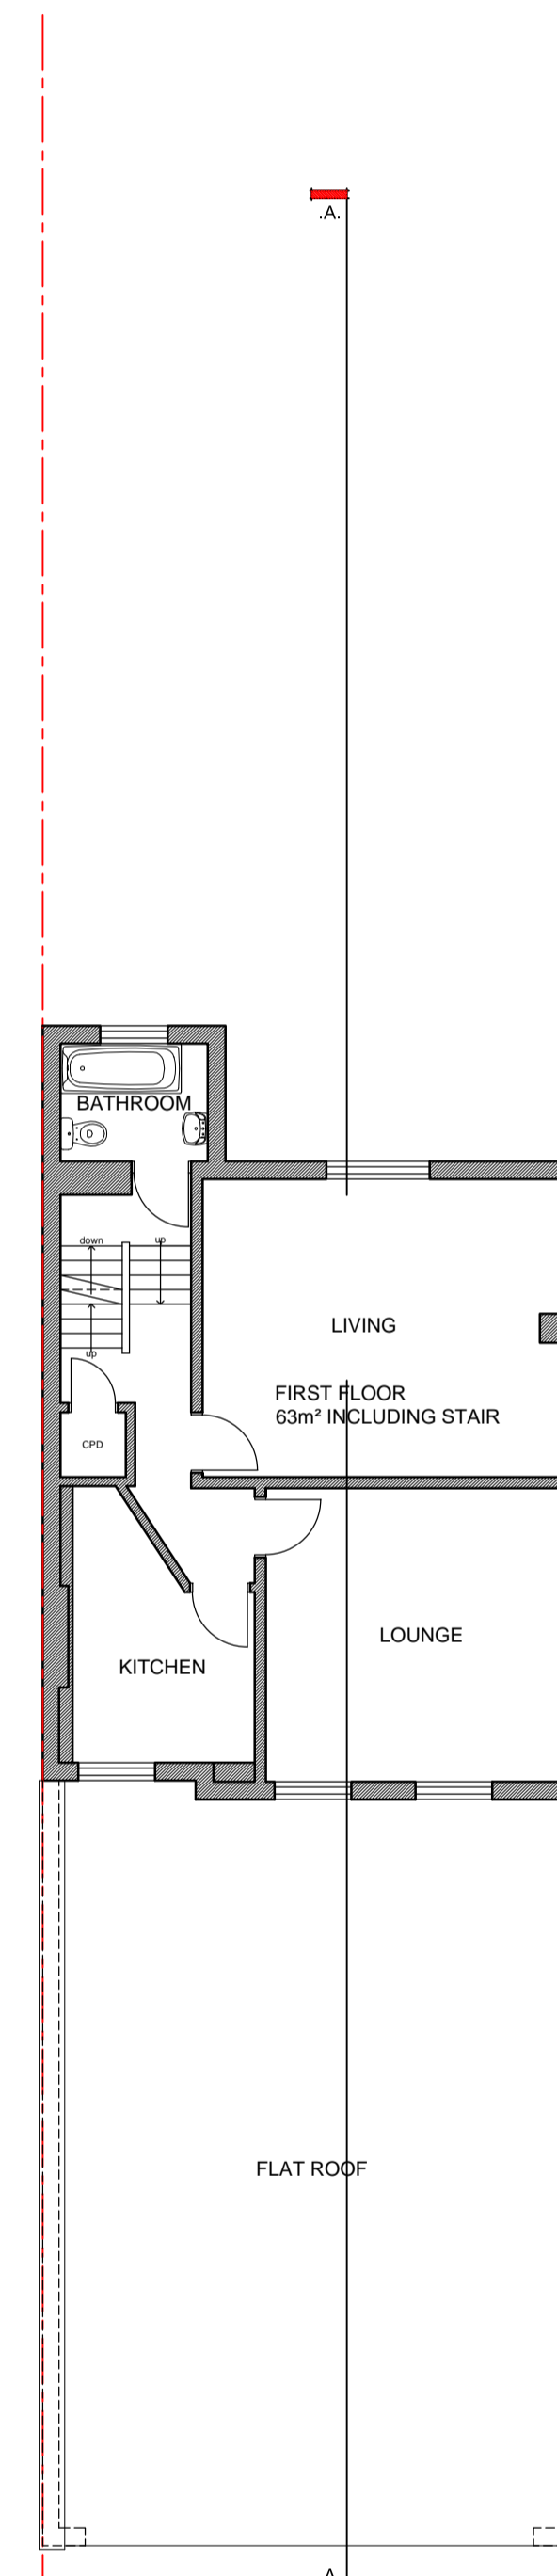

FIRST FLOOR PLAN 1:100

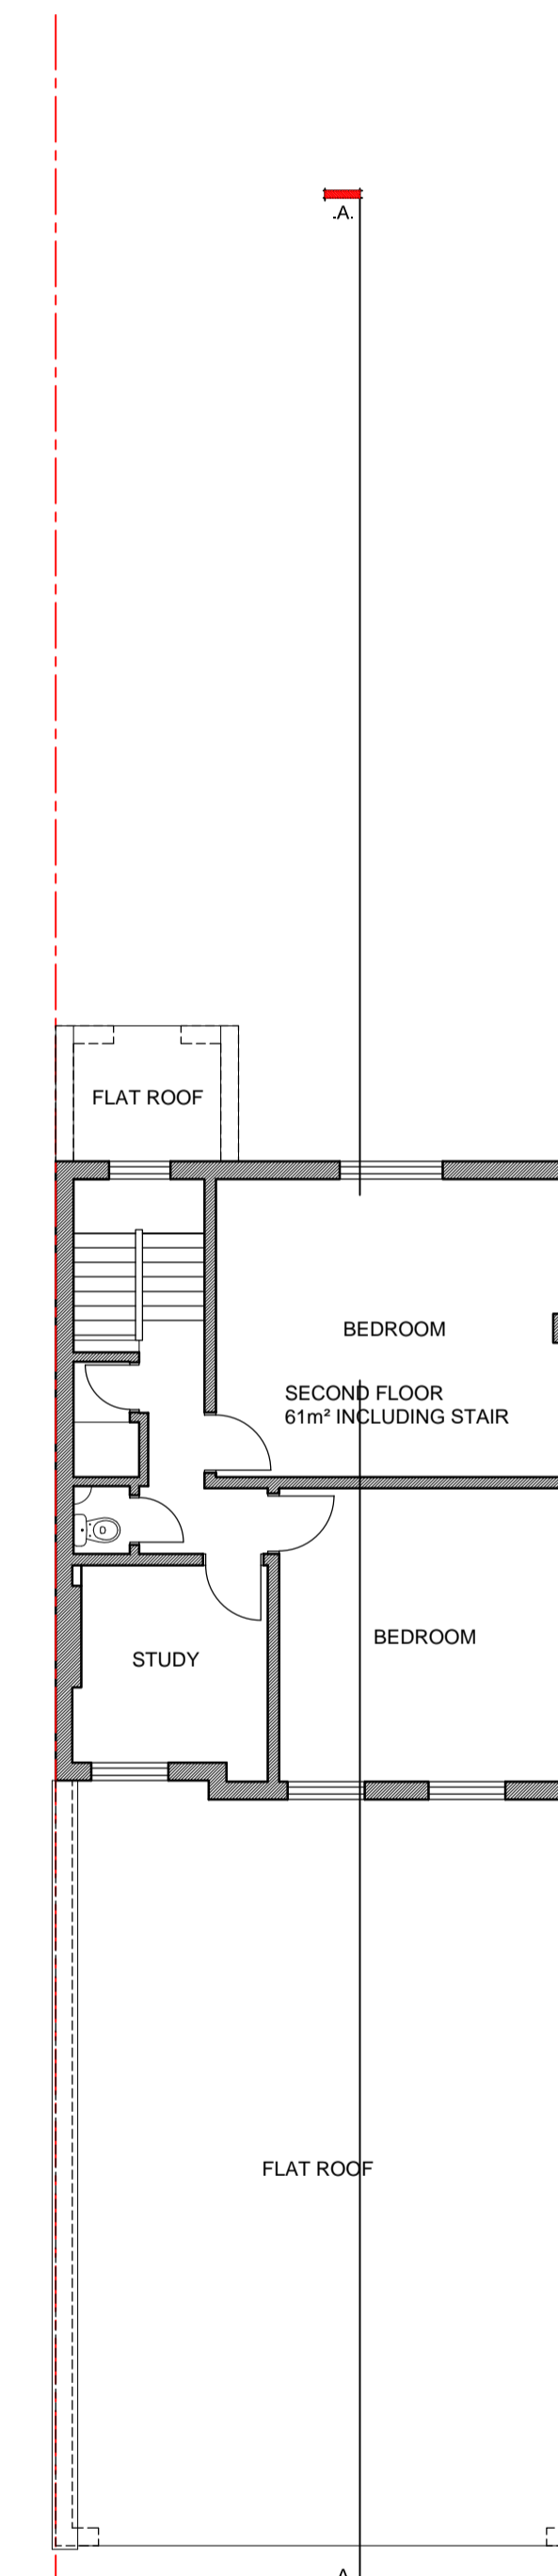

SECOND FLOOR PLAN 1:100

For Information

revision	description	date
A	AS-BUILT PHOTOS ADDED	13.12.17
		IRMB

ga  
GENESIS ARCHITECTS LTD  
7 St Margarets Road, Stamford Abbots  
Ware Hertfordshire SG12 8EP  
T: 01920 877998  
F: 01920 877998  
E: genesis.architects@btconnect.com  
W: www.genesisarchitects.ltd.uk

client  
Brecknock Properties Ltd

project  
RESIDENTIAL DEVELOPMENT  
43 BRECKNOCK ROAD  
LONDON  
N7 0BT

title  
LOCATION PLAN, BLOCK PLAN,  
FLOOR PLANS

date  
SEPT 17

scale  
AS SHOWN

drawn  
IRMB

drawing no  
GAL 262 (PC) 030

revision  
A