



PROPOSED REAR ELEVATION - MEASUREMENTS

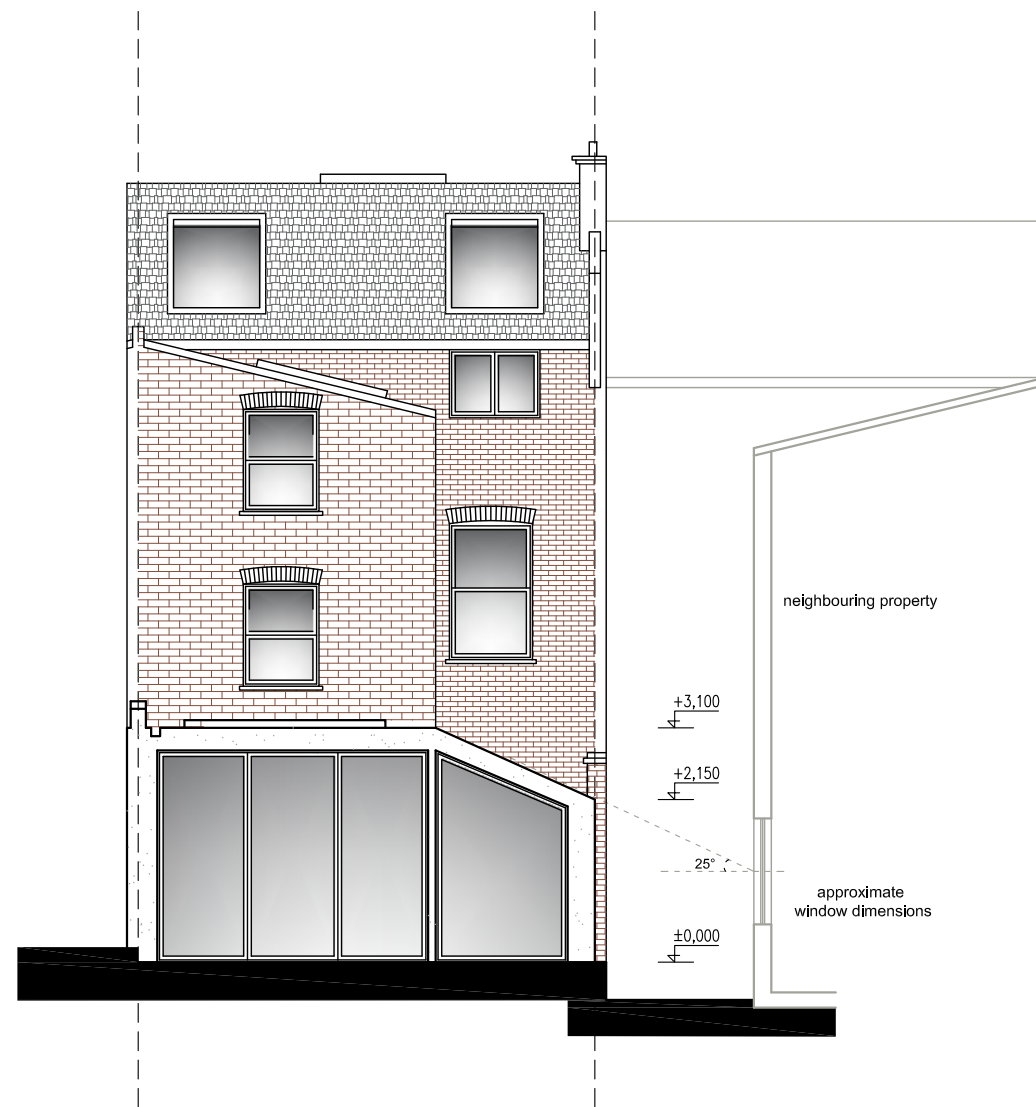

PROPOSED REAR ELEVATION

 


Written dimensions to be taken in preference to scaled dimensions. The Contractor is responsible for checking all dimensions before work starts.

All work is to be carried out to the requirements, and to the satisfaction of the Local Authority. These drawings are for planning purposes only.

Any discrepancies to be brought to the attention of 4D Planning Consultants immediately.

Location Plan

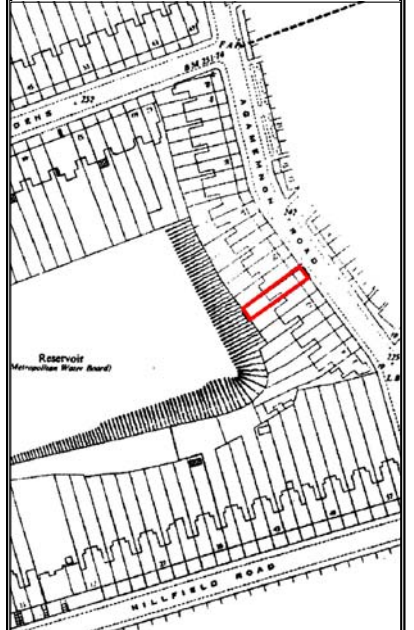

Rev	Date	Description	by	chk



4D PLANNING™
www.GetMePlanning.com®

Client
Altynay Davletova, Michael Okon

Project
16 Agamemnon Road, NW6 1DY

Title
Measurements

Date: Oct 2017	Rev: /
Scale: 1:50 @ A1, 1:100 @ A3	
Drawing No. 16AR13	