



NOTE
This drawing is copyright. Do not scale off dimensions. All dimensions are to be checked on site by contractor. Contractor to report any dimensional discrepancies, errors or omissions prior to commencing on site.

 

KEY
— Indicates site boundary

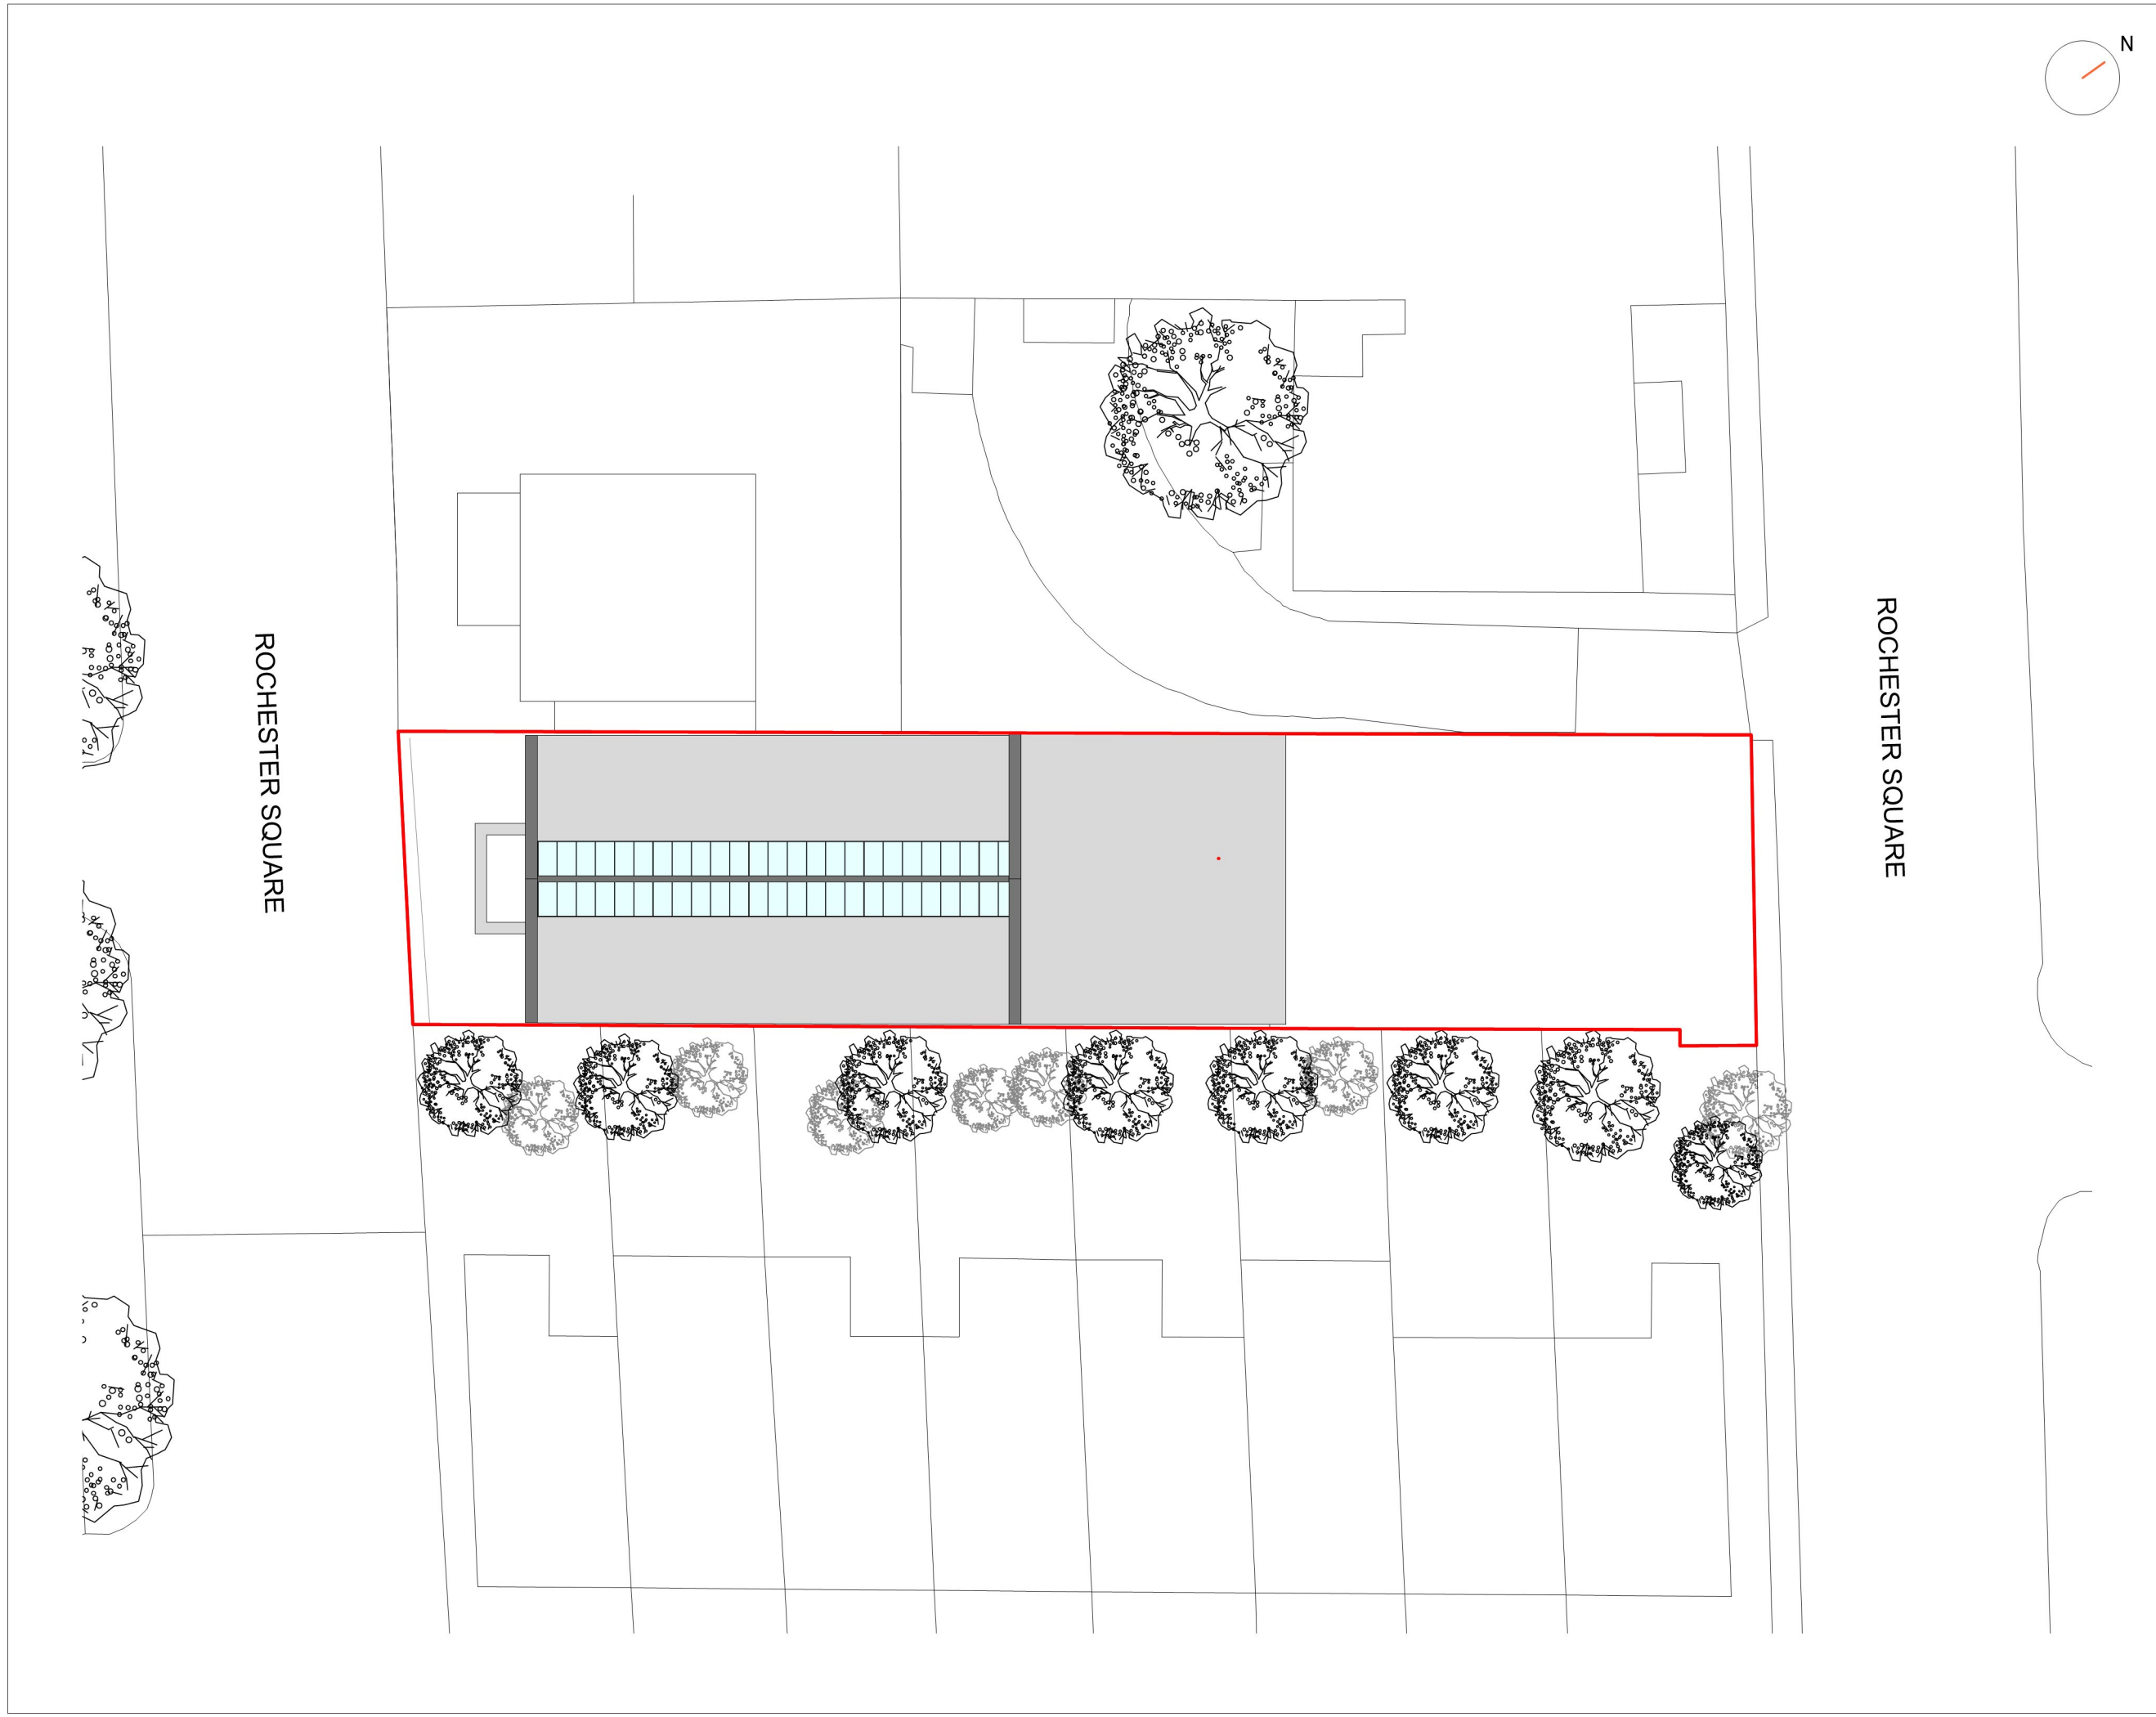

| | | | |
|-----|------|---------|----|
| I | | | |
| H | | | |
| G | | | |
| F | | | |
| E | | | |
| D | | | |
| C | | | |
| B | | | |
| A | | | |
| REV | DATE | DETAILS | BY |

CLIENT
-

PROJECT
Rochester Square, Camden

DRAWING TITLE
Existing Plans - Roof Plan

STATUS
Planning

DATE
19.10.2017

SCALE
1:100@A1;1:200@A3

| JOB NO. | ELEMENT | TYPE | DRAWING NO. | REVISION |
|---------|---------|------|-------------|----------|
| 1606 | [--] | GA | 011 | - |

spacelab
18 Wenlock Road London N1 7TA
+44 (0)20 7033 3450 www.spacelab.co.uk