



BLOCK PLAN SCALE 1 : 200

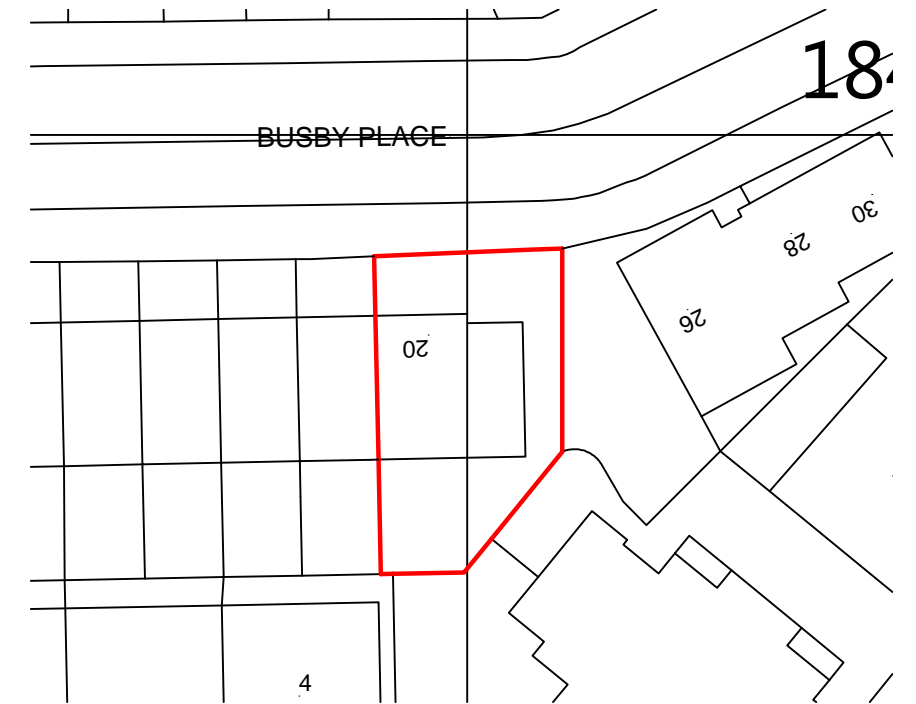

SITE PLAN SCALE 1 : 500

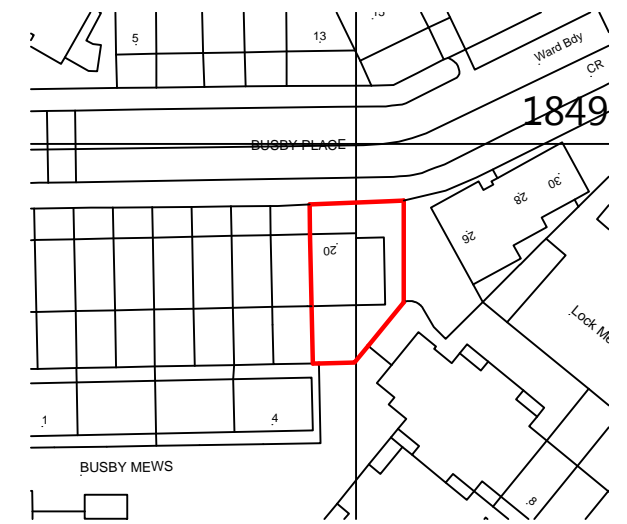

LOCATION PLAN SCALE 1 : 1250

SCALE BAR 1:50				
1000mm		2000mm		3000mm
2000mm		4000mm		6000mm
SCALE BAR 1:100				
DRAWING TITLE				PAPER size
LOCATION, SITE AND BLOCK PLANS				A3
STATUS				
SURVEY DWG				
SCALE	DRAWING NO.	REV	DATE	DWG
1:200 & A/S	82/1059/01	-	01/11/2016	CG
SITE DIMENSIONS TO BE CHECKED BEFORE SITE WORKS START				
PROJECT				DESIGN-TECT
20 BUSBY PLACE LONDON NW5 2SR				email: mail@designtect.co.uk 35 Milton Road, London. W7 1LQ. Ph 020 8840 1663