




1. DO NOT SCALE.
2. THIS DRAWING IS TO BE READ WITH ALL OTHER RELEVANT DRAWINGS AND SPECIFICATIONS.

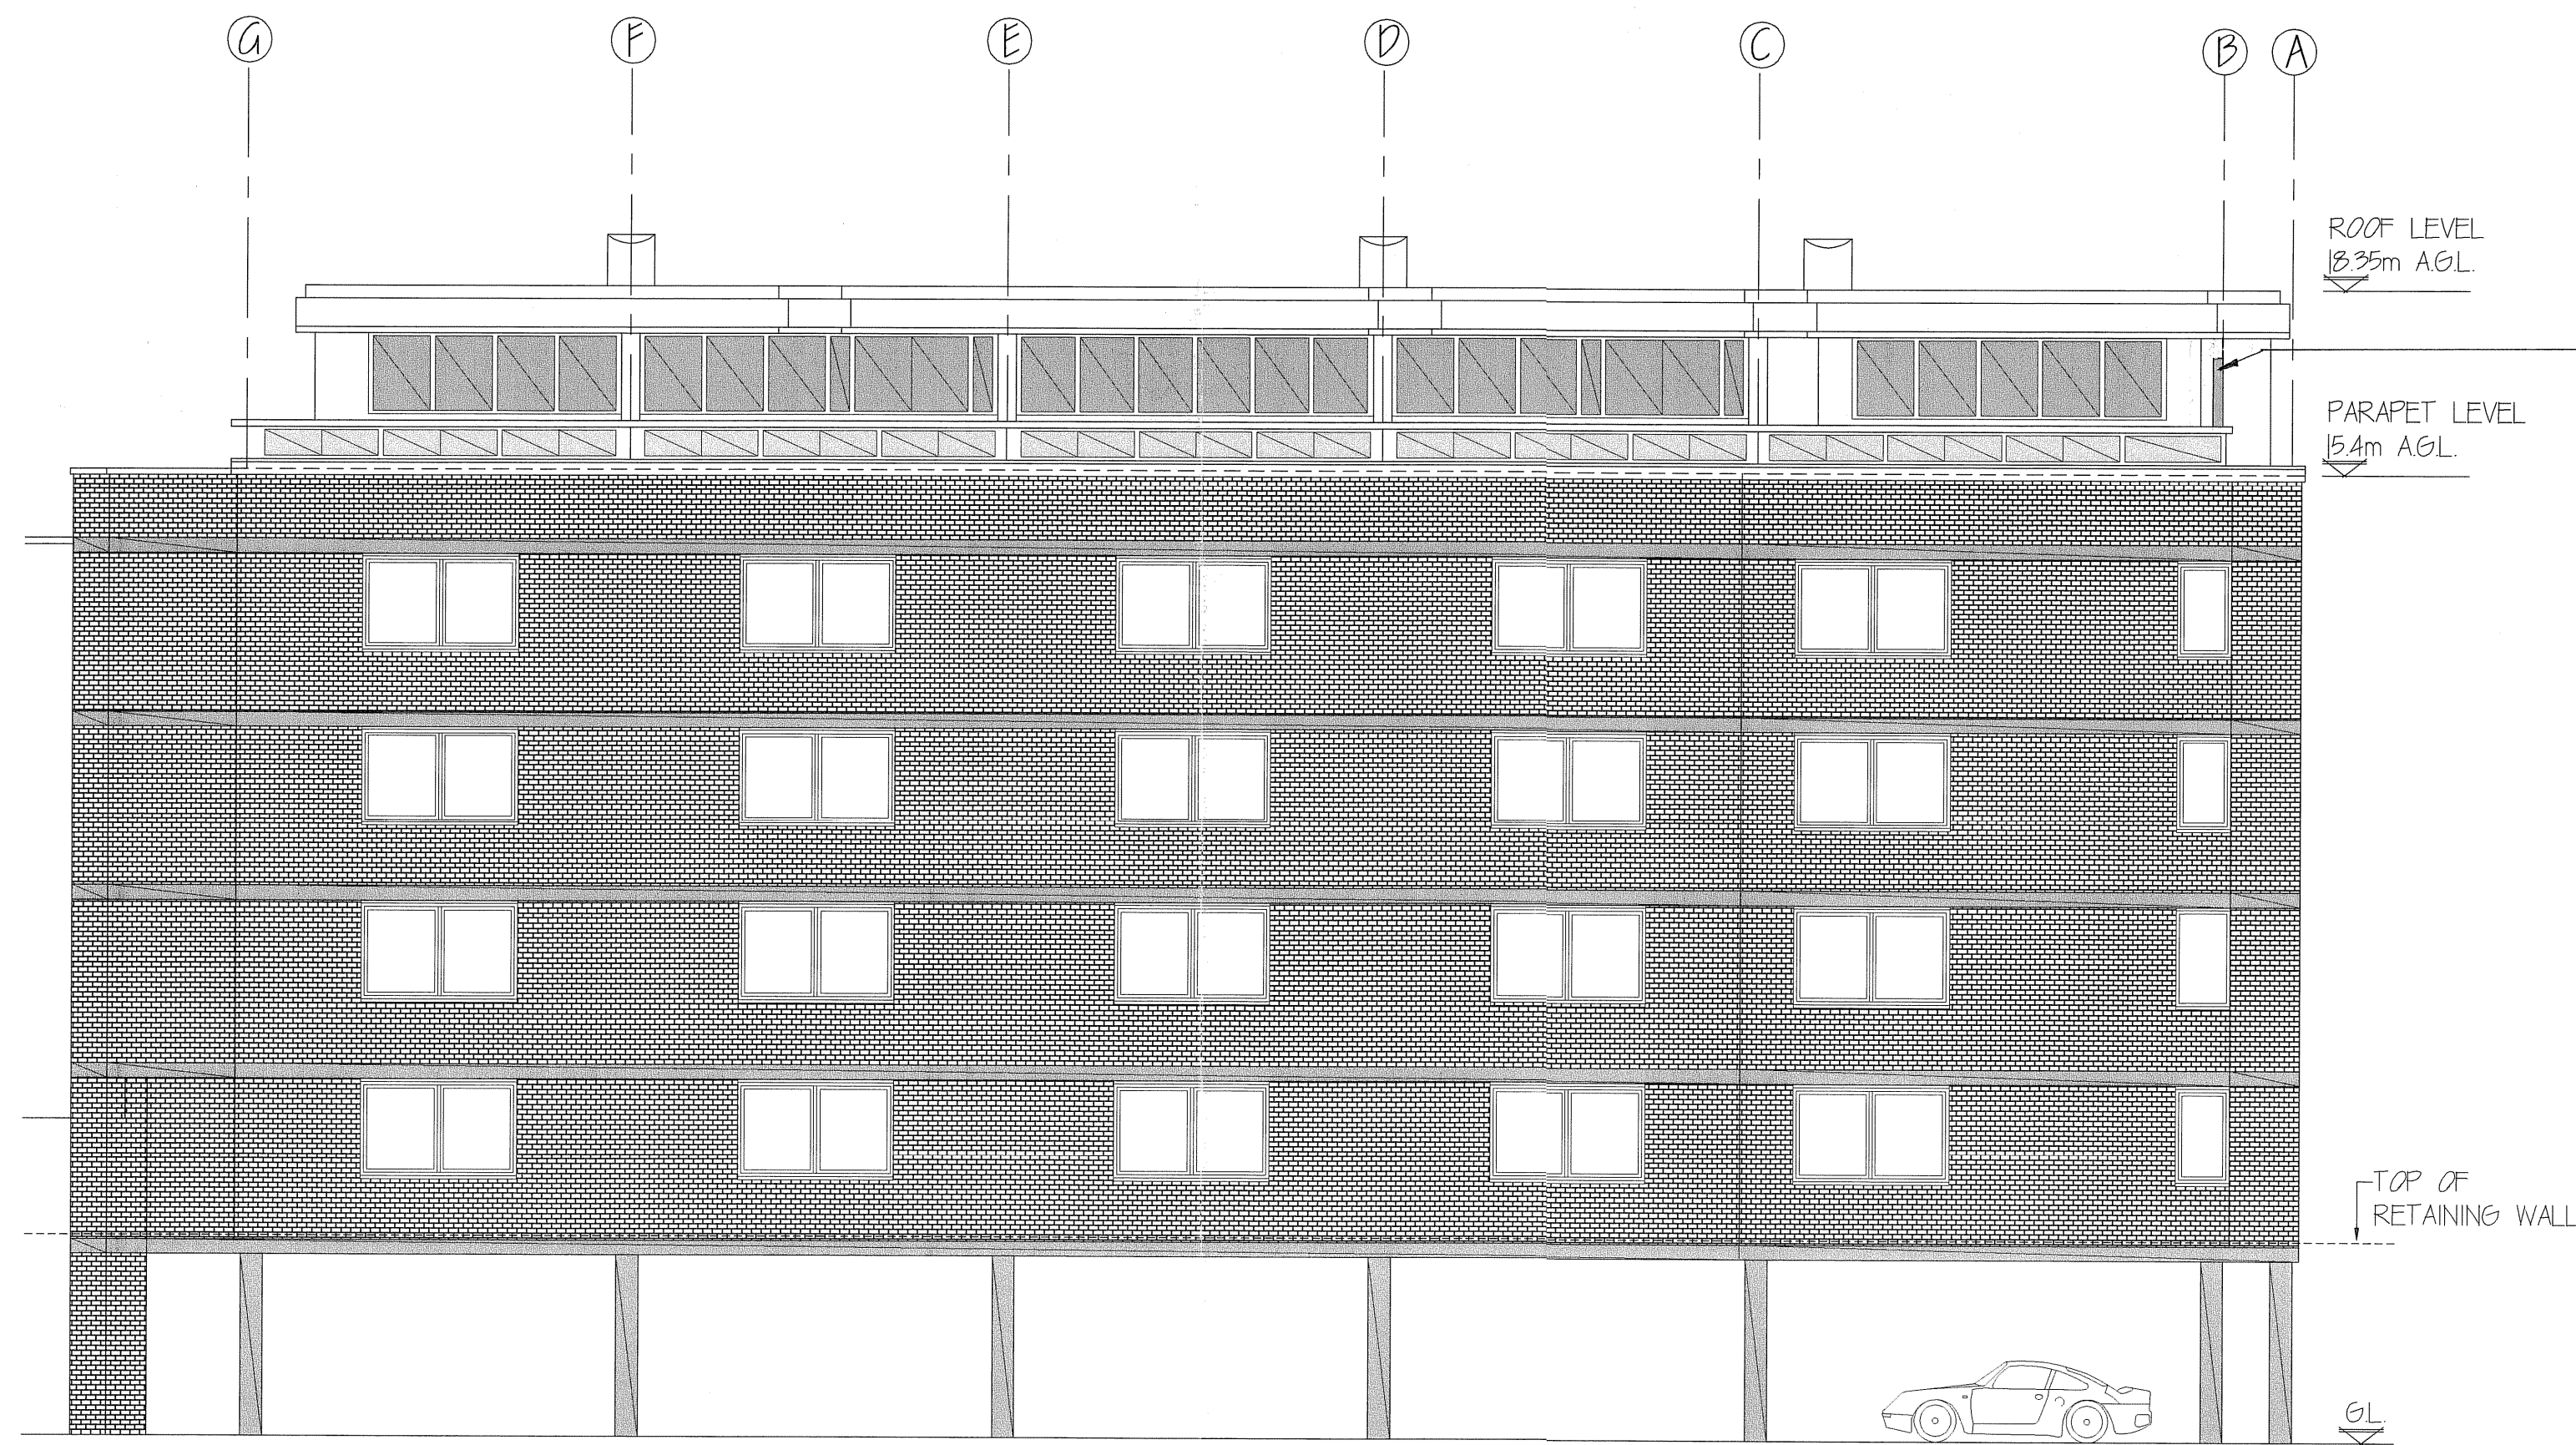

PROPOSED NORTH WEST ELEVATION
(1:100)

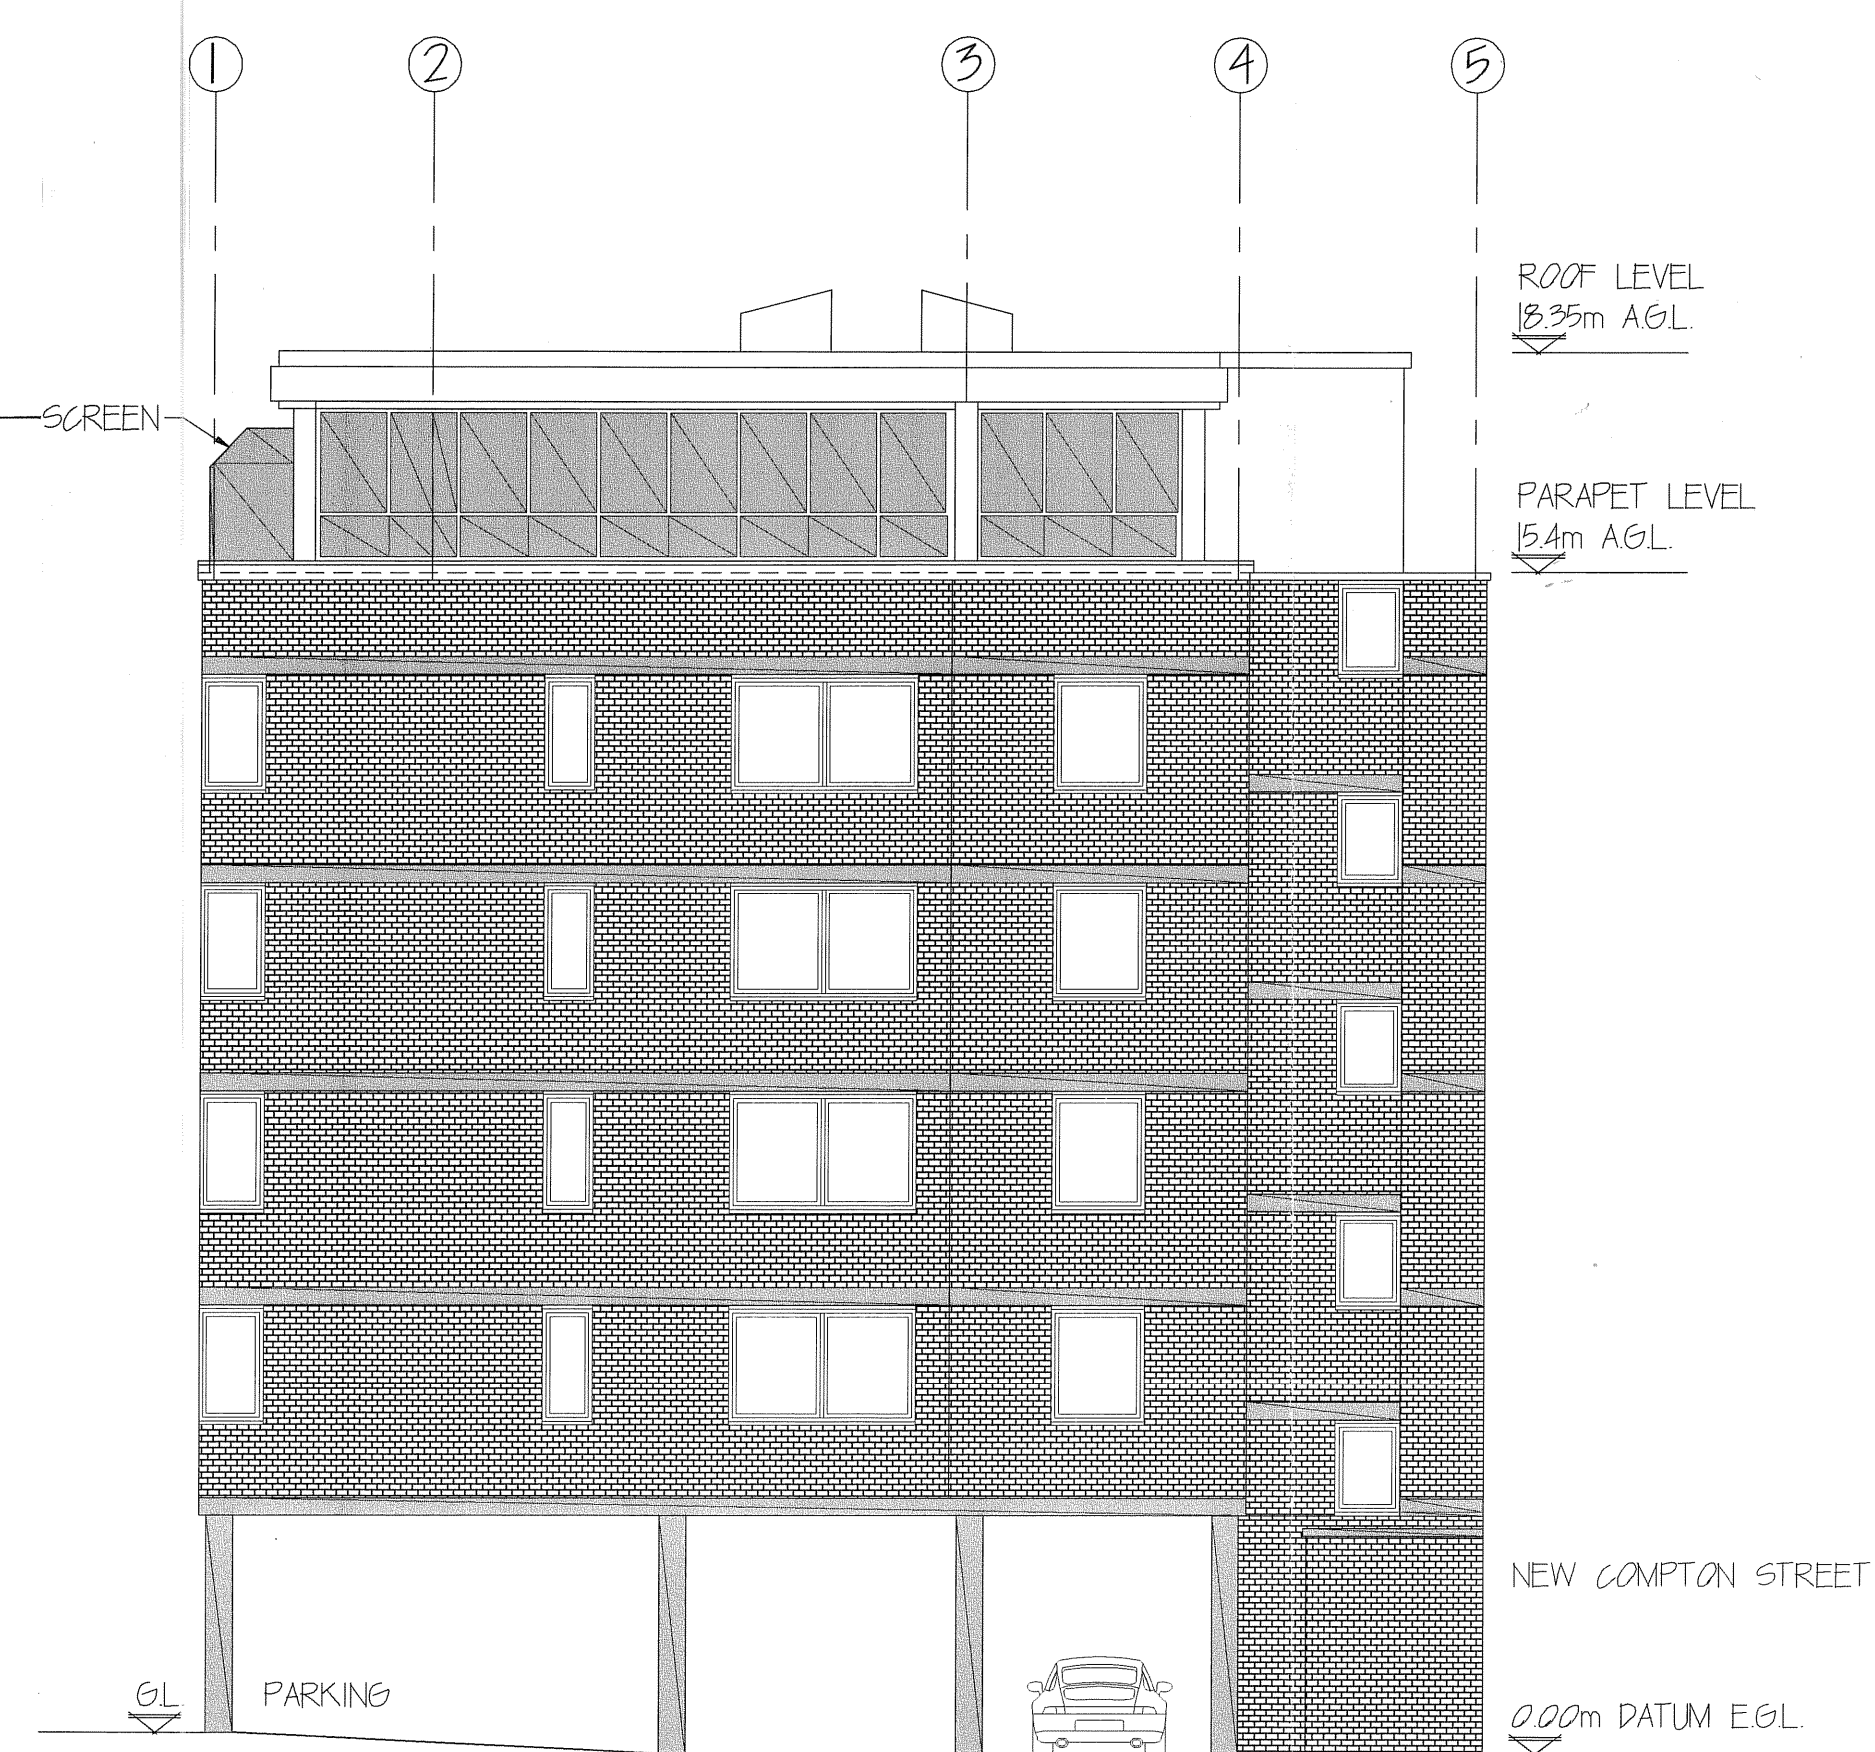

PROPOSED SOUTH WEST ELEVATION
(1:100)

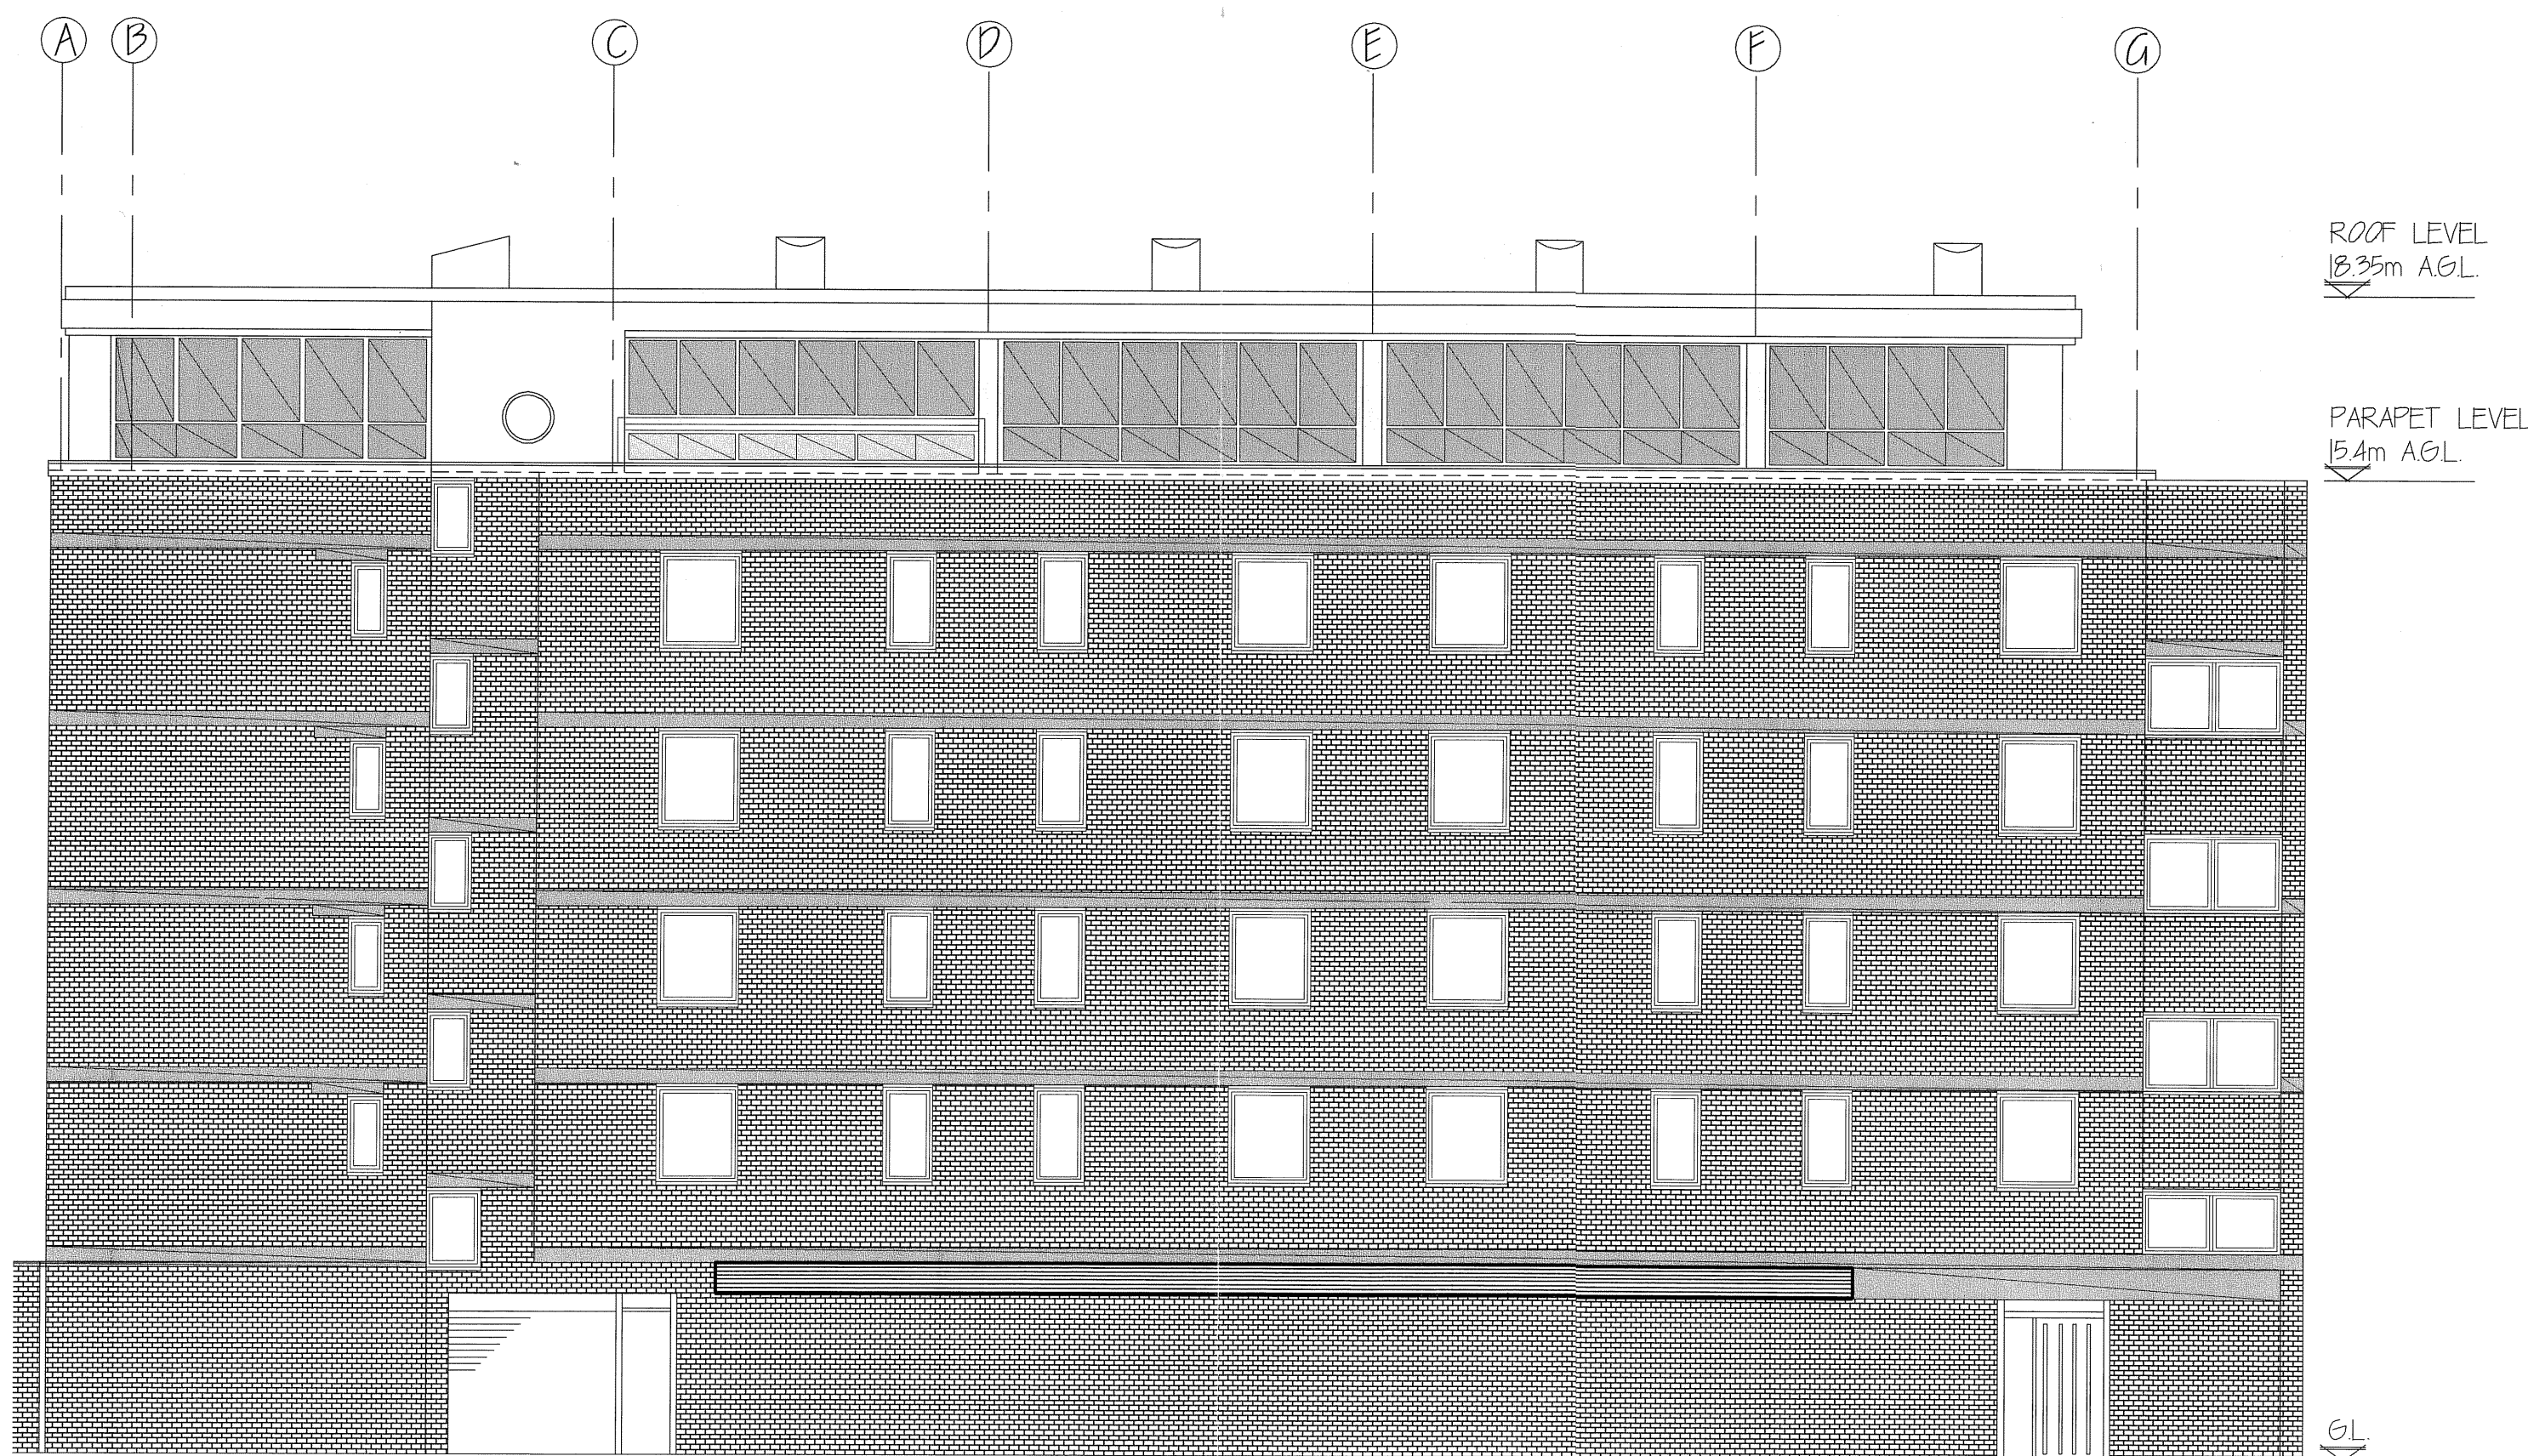

PROPOSED SOUTH EAST ELEVATION
(1:100)

EXTERNAL FINISHES

ROOF CONSTRUCTION BY SPECIALIST
COPPER TONED METAL SHEETING, TREATED
TO REDUCE PATINATION.

GLAZED AND PANELLED LIGHTWEIGHT
STRUCTURE EXTERNAL CURTAIN WALLING.

BALLUSTRADING, STAINLESS STEEL HANDRAILS AND
STANDARDS WITH CLEAR GLAZED PANELS.

D 11.10.13	ROOF PROFILE REVISED
C 26.06.12	COLUMNS ADDED/WINDOW POSITIONS REVISE
B 26.03.12	PROPOSED DETAILS ADDED
A 03.08.11	FIRST ISSUE
AMENDMENTS	

Chartered Architects
The Laurels, Lynn Road, Stoke Ferry
King's Lynn, Norfolk, PE33 9SW
TEL 01366 501359 FAX 01366 502192
rogerspartnership@btinternet.com © RLP Partnership. ALL RIGHTS RESERVED

PROJECT TITLE

45 NEW COMPTON STREET WC2

DRAWING TITLE
PROPOSED ELEVATIONS

DATE AUG '11 D.W. SCALE 1:100, ©A1

DRAWING STATUS
PRELIMINARY

JOB/ORG NO. REV

0814/201 D