


1. DO NOT SCALE.  
2. THIS DRAWING IS TO BE READ WITH ALL OTHER  
RELEVANT DRAWINGS AND SPECIFICATIONS.

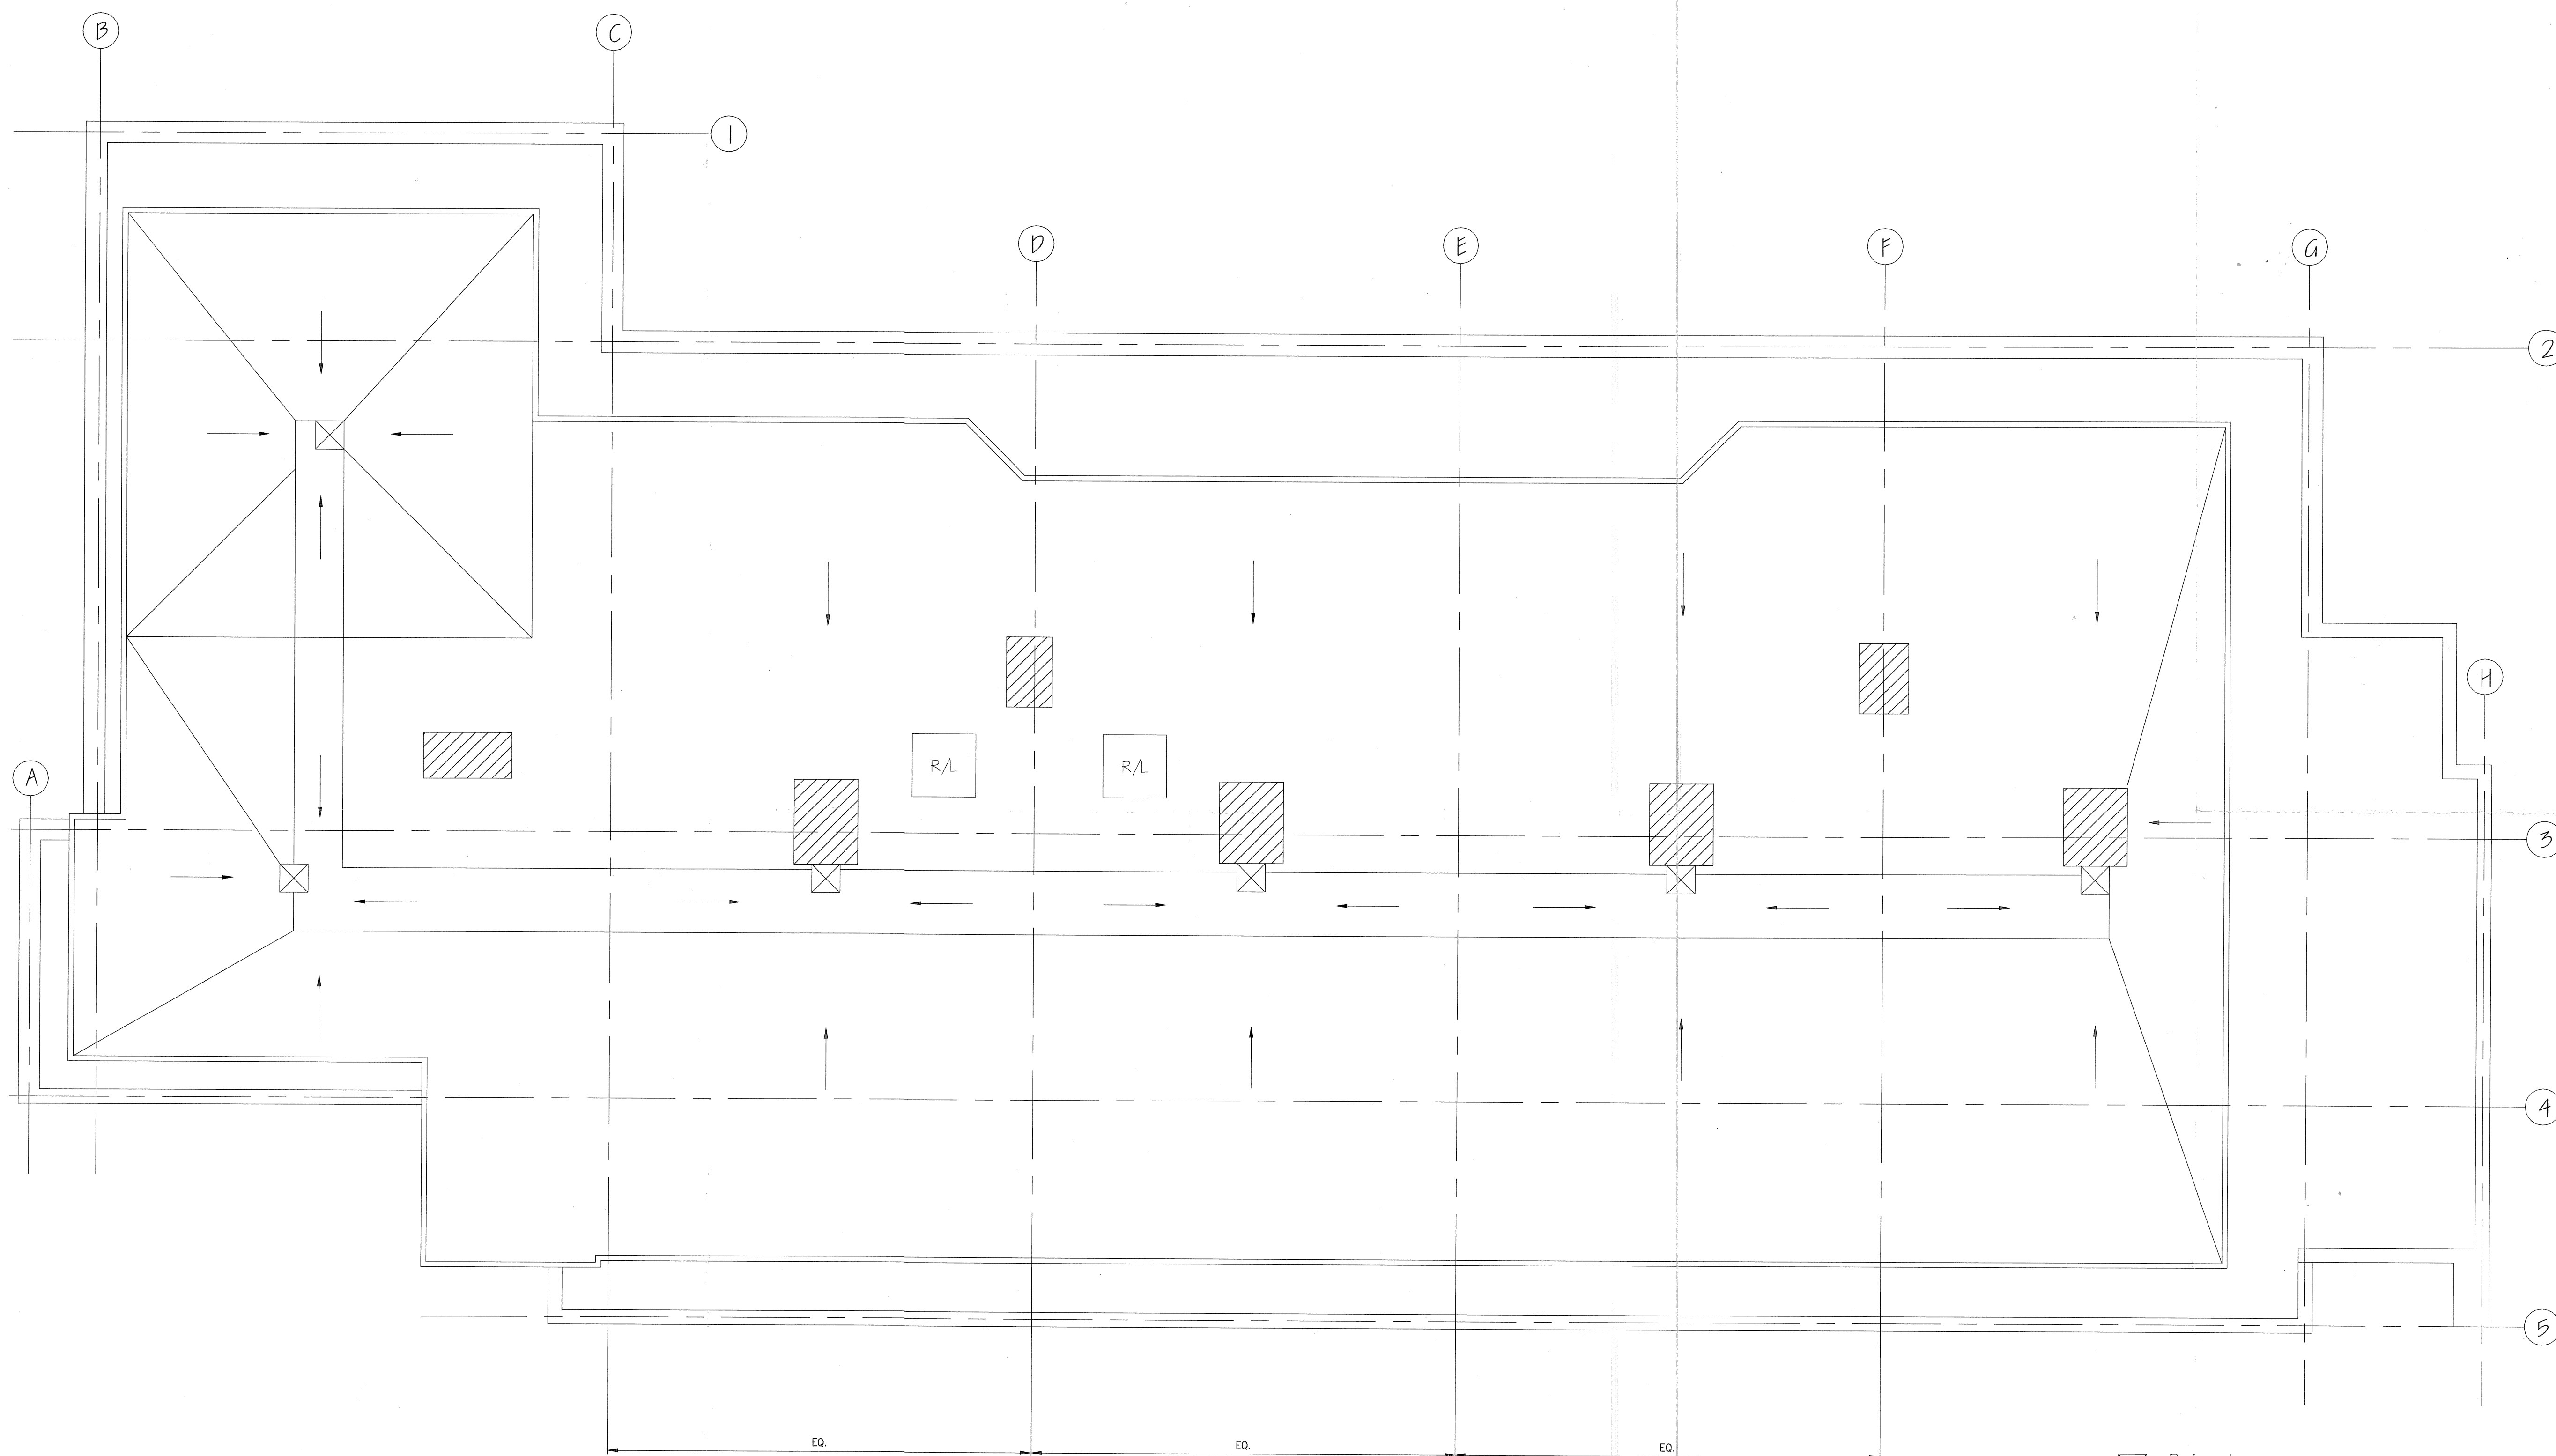

PROPOSED ROOF PLAN  
(1:50)

☒ Rainwater  
Gullies

METRES

D 11.10.13 ROOF PROFILE REVISED  
C 13.09.13 ROOF PLAN REVISED  
B 06.09.13 LAYOUT REVISED/ROOF PLAN ADDED  
A 10.08.13 LAYOUT REVISED  
AMENDMENTS

Chartered Architects  
The Laurels, Lynn Road, Stoke Ferry  
King's Lynn, Norfolk, PE33 9SW  
TEL 01366 501359 FAX 01366 502192  
rogerspartnership@btinternet.com © All Partnerships. ALL RIGHTS RESERVED

PROJECT TITLE  
45 NEW COMPTON STREET WC2

DRAWING TITLE  
PROPOSED ROOF PLAN

DATE SEPT '13 D.W. SCALE 1:50, ©A1

DRAWING STATUS  
PRELIMINARY

JOB/DRG NO. 0814/205 REV D