



APPENDIX B

Proposed Site Plan

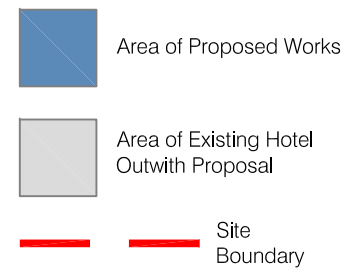

Merchant Exchange
20 Bell Street
Glasgow
G1 1LG

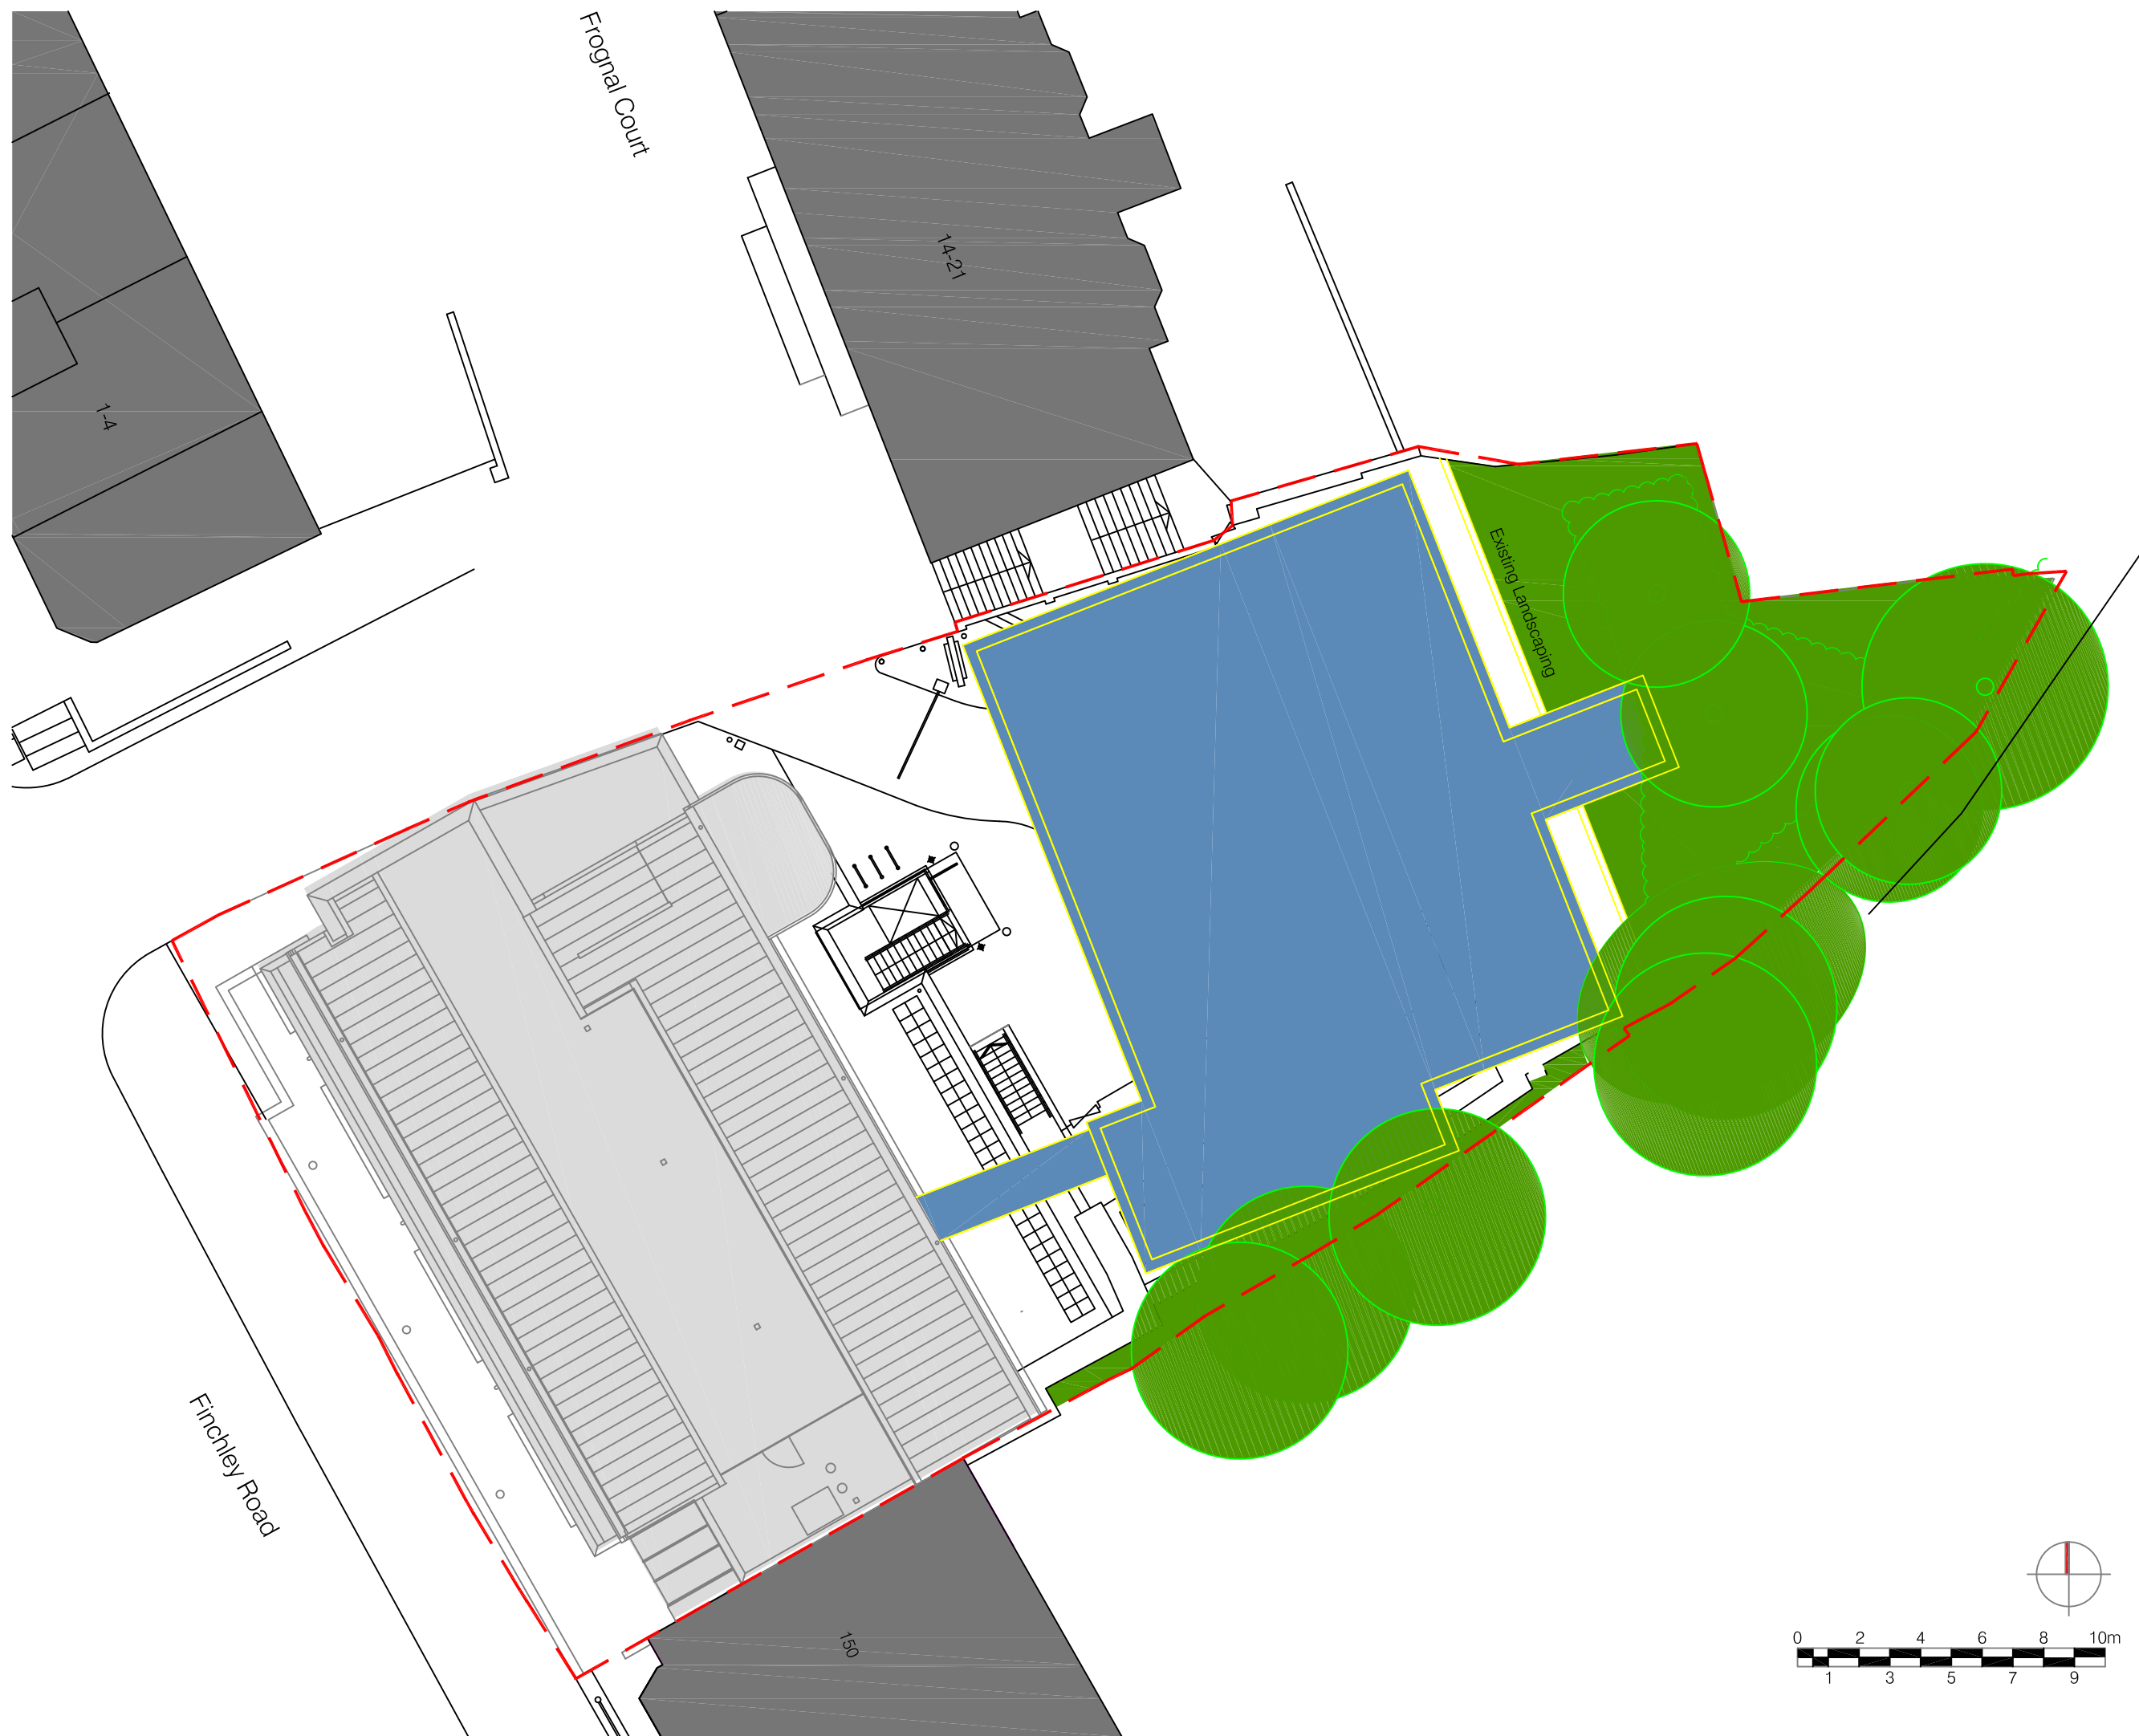

+44(0)141 552 2194
weareica.com

project title //
Swiss Cottage Extension
Holiday Inn Express
for Summit Hotels Ltd

drawing title //
Site Plan
as Proposed

issue stage //
INFORMATION

| date // | drawn // | scale @ A3 // |
|------------|---------------|---------------|
| JUN 17 | LAS | 1:200 |
| project // | dwg number // | revision // |
| 228 | PL102 | |

