


SQUIRE'S MOUNT

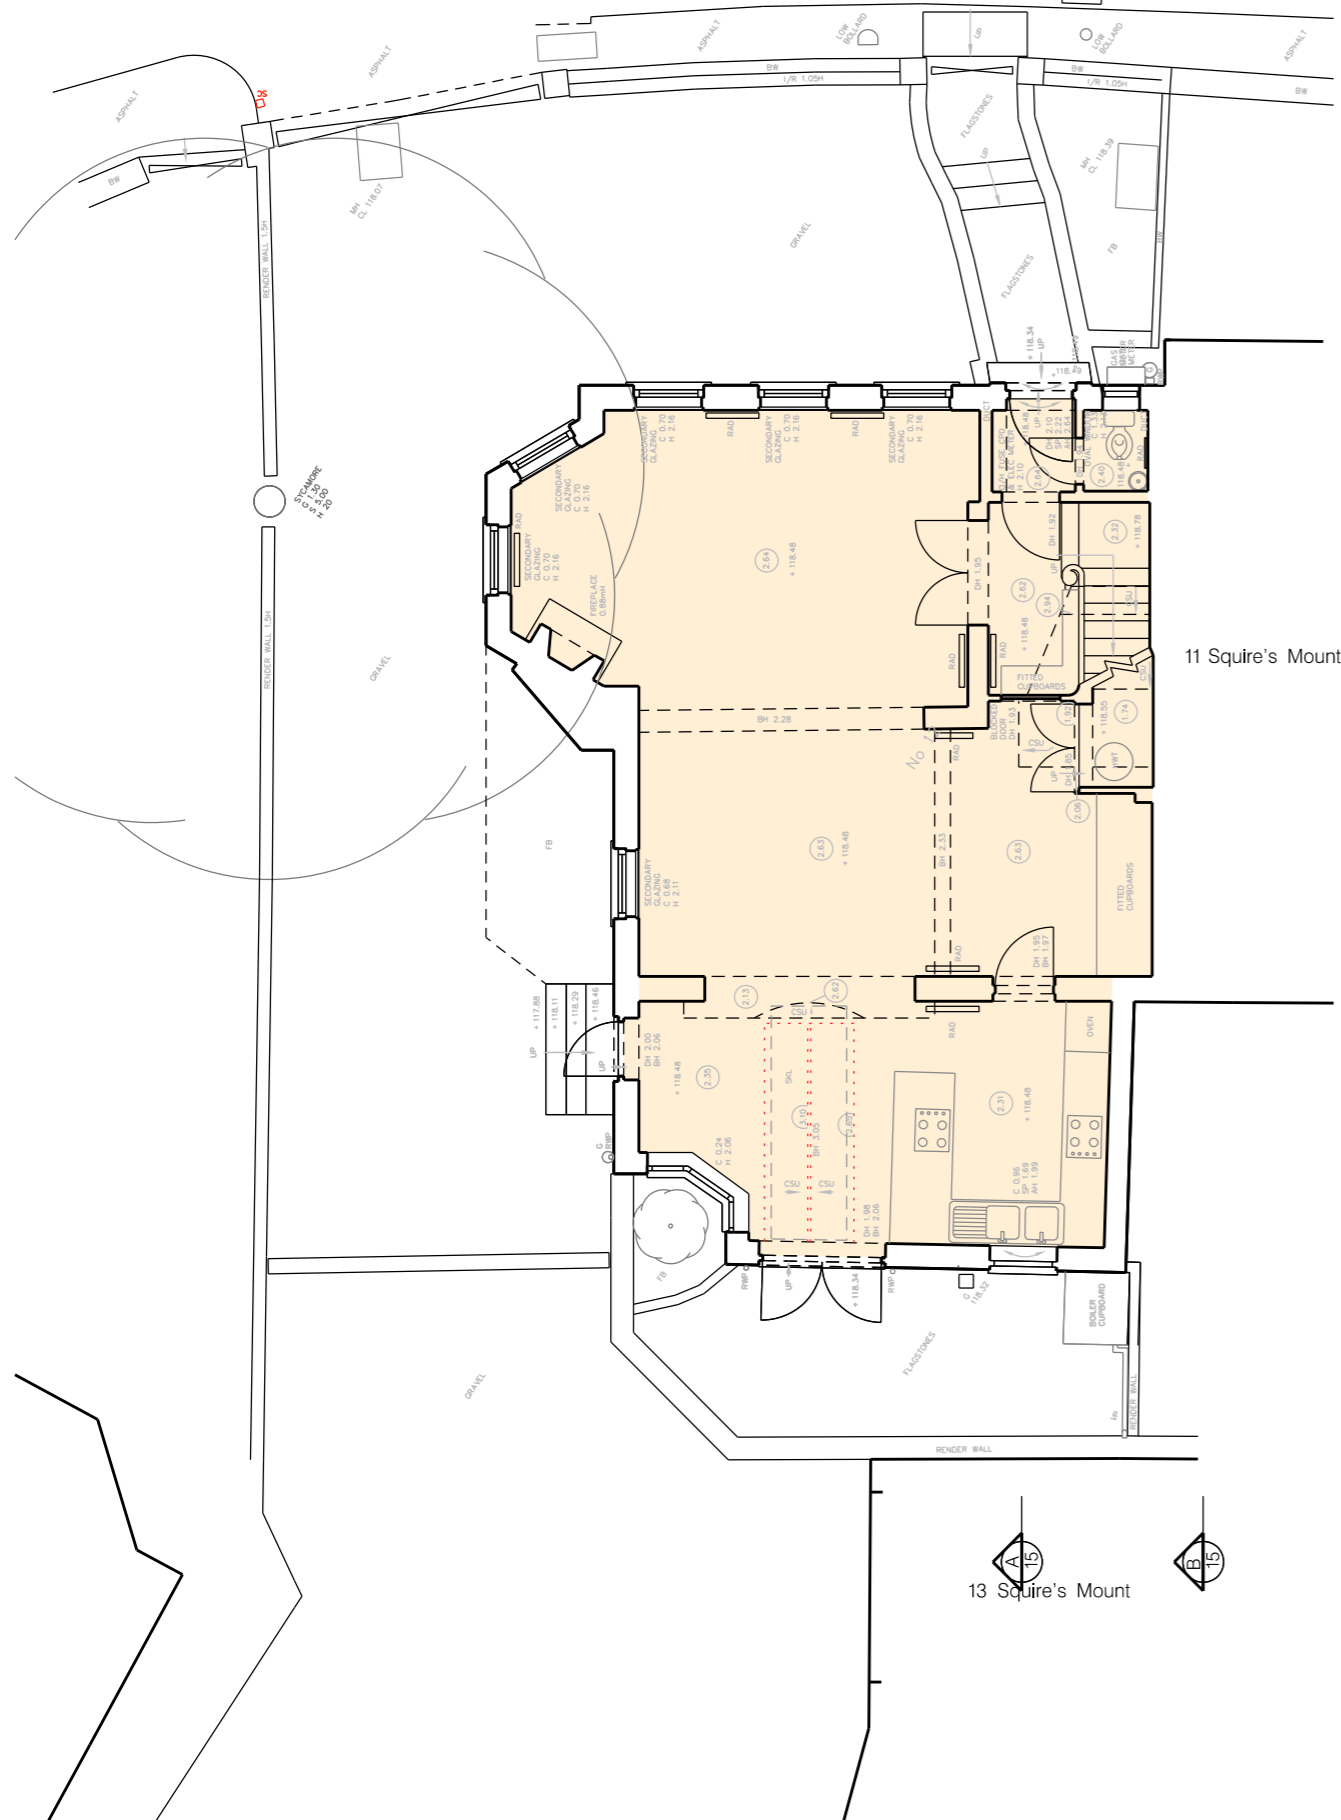


11 Squire's Mount

13 Squire's Mount

GROUND FLOOR

GIA - 76.6m<sup>2</sup>

SQUIRE'S MOUNT

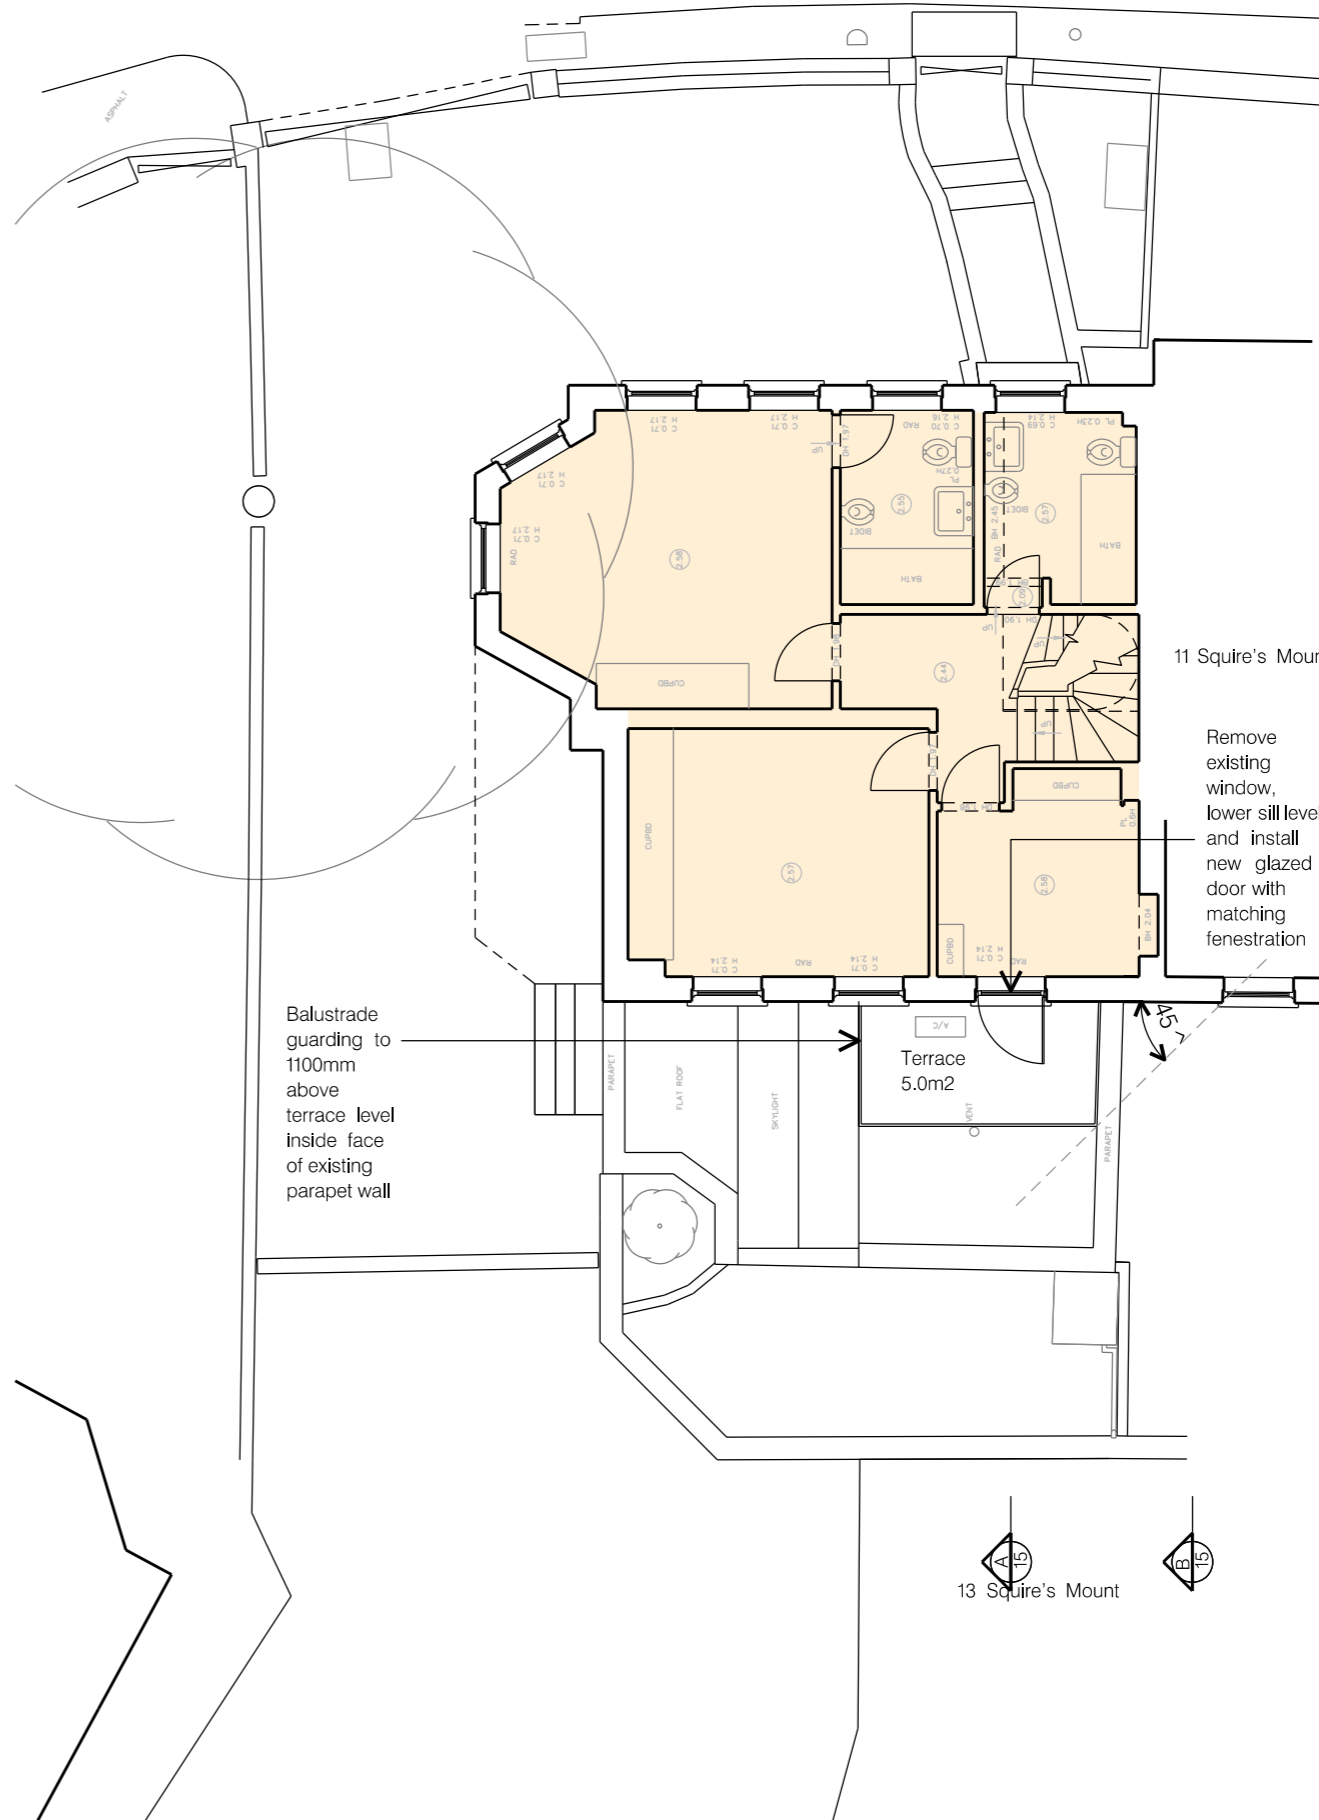

11 Squire's Mount

13 Squire's Mount

FIRST FLOOR

GIA - 55.5m<sup>2</sup>

SCALE

NORTH

Balustrade guarding to 1100mm above terrace level inside face of existing parapet wall

Remove existing window, lower sill level and install new glazed door with matching fenestration

Terrace 5.0m<sup>2</sup>

REV.	DESCRIPTION	DATE
C	PROPOSED TERRACE REDUCED IN SIZE	01-10-2018
B	EXISTING WINDOW, FLINCH AT FIRST FLOOR LEVEL INDICATED	30-04-2017
A	GENERAL UPDATE	30-05-2017

PROJECT  
12 SQUIRES MOUNT  
HAMPSTEAD  
LONDON NW3 1ED

DRAWING TITLE  
PROPOSED GROUND AND FIRST FLOOR PLANS

SCALE: 1:100 @ A3 DATE: OCTOBER 2017

DRAWING NO.: 3192/P/12 REV: C

50 BOROUGH HIGH STREET  
LONDON SE1 1LL

PRON  
ARCHITECTS DESIGNERS PLANNERS