



SQUIRE'S MOUNT

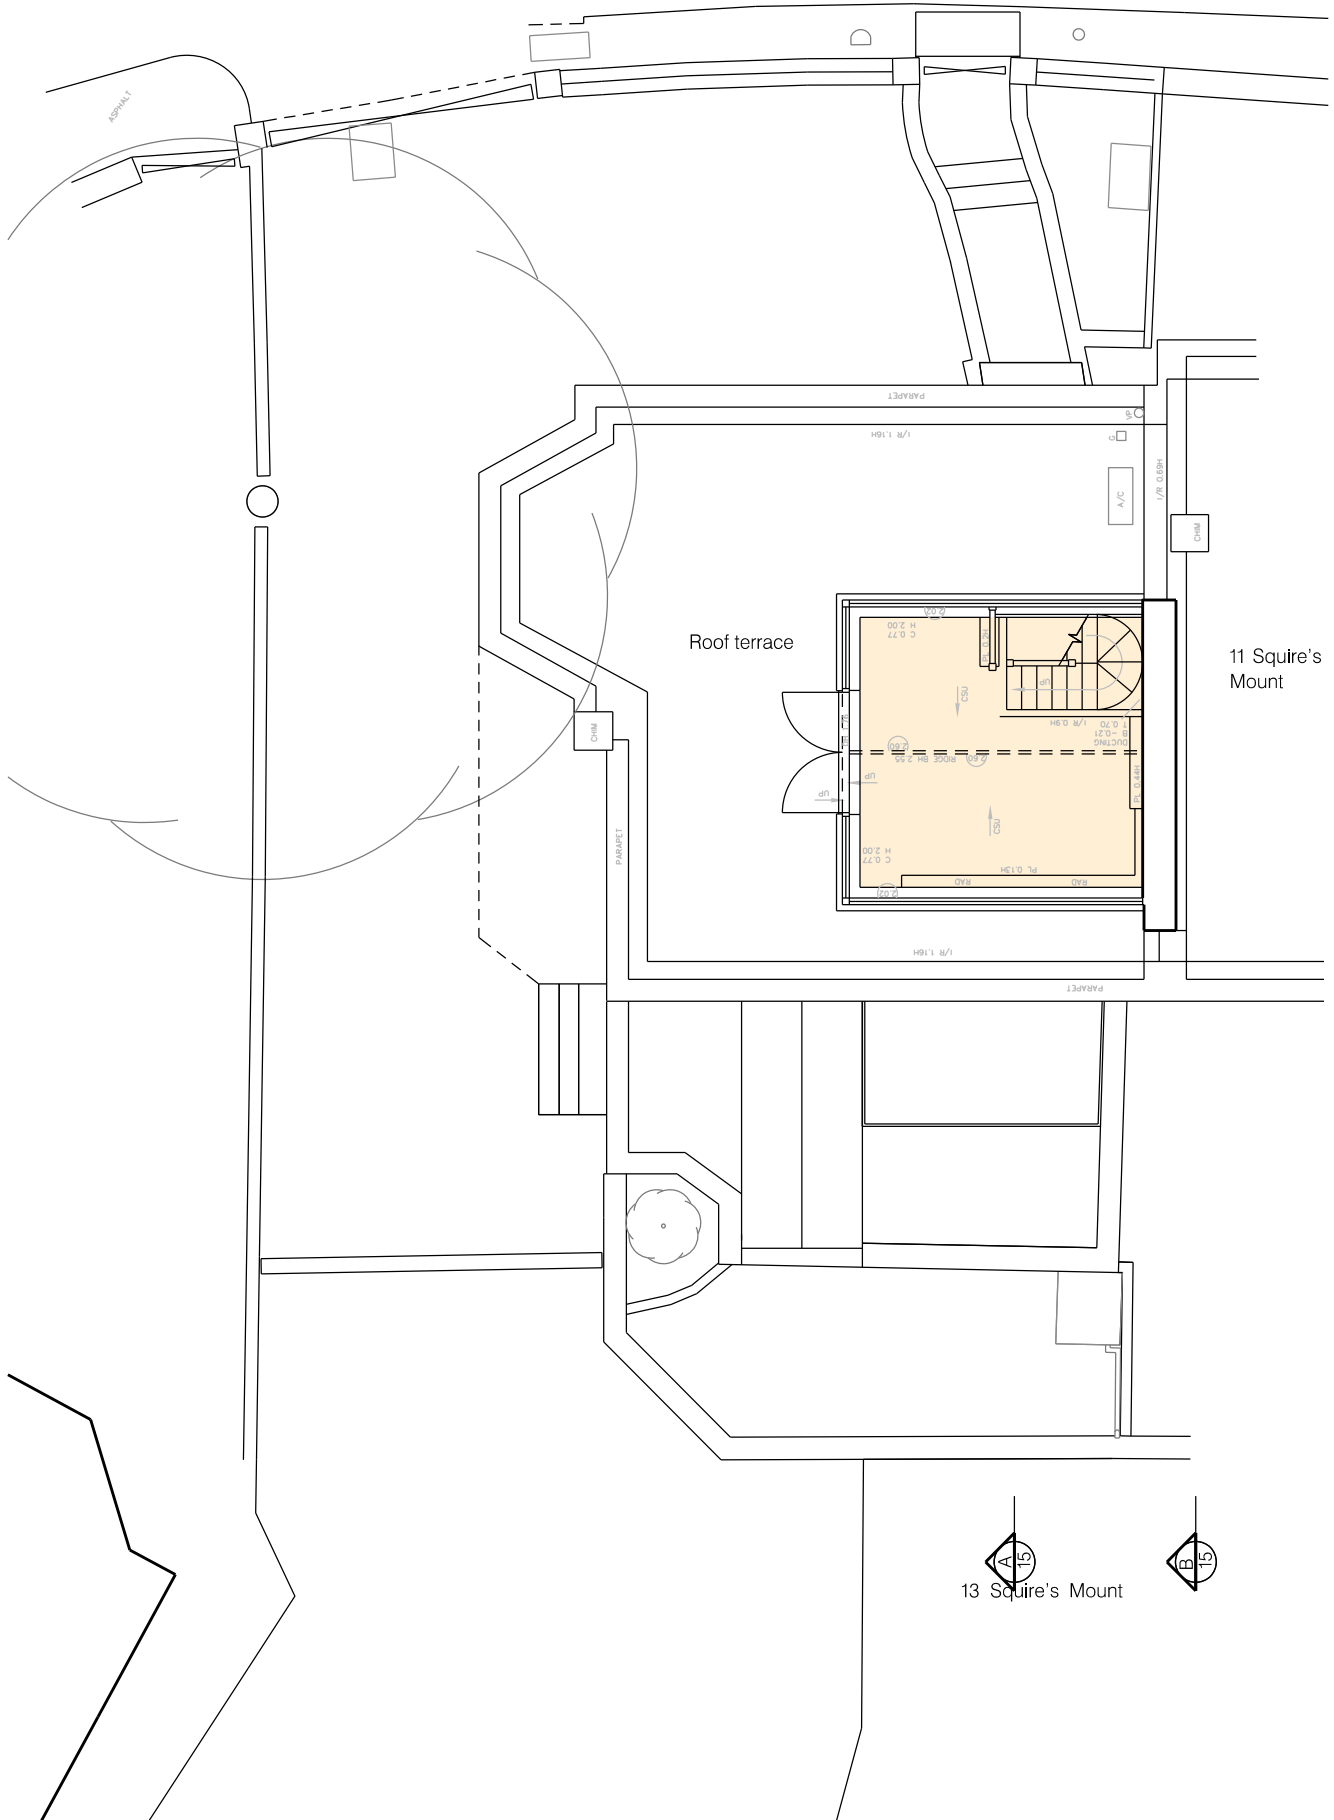

SECOND FLOOR
GIA - 13.4m2

SQUIRE'S MOUNT

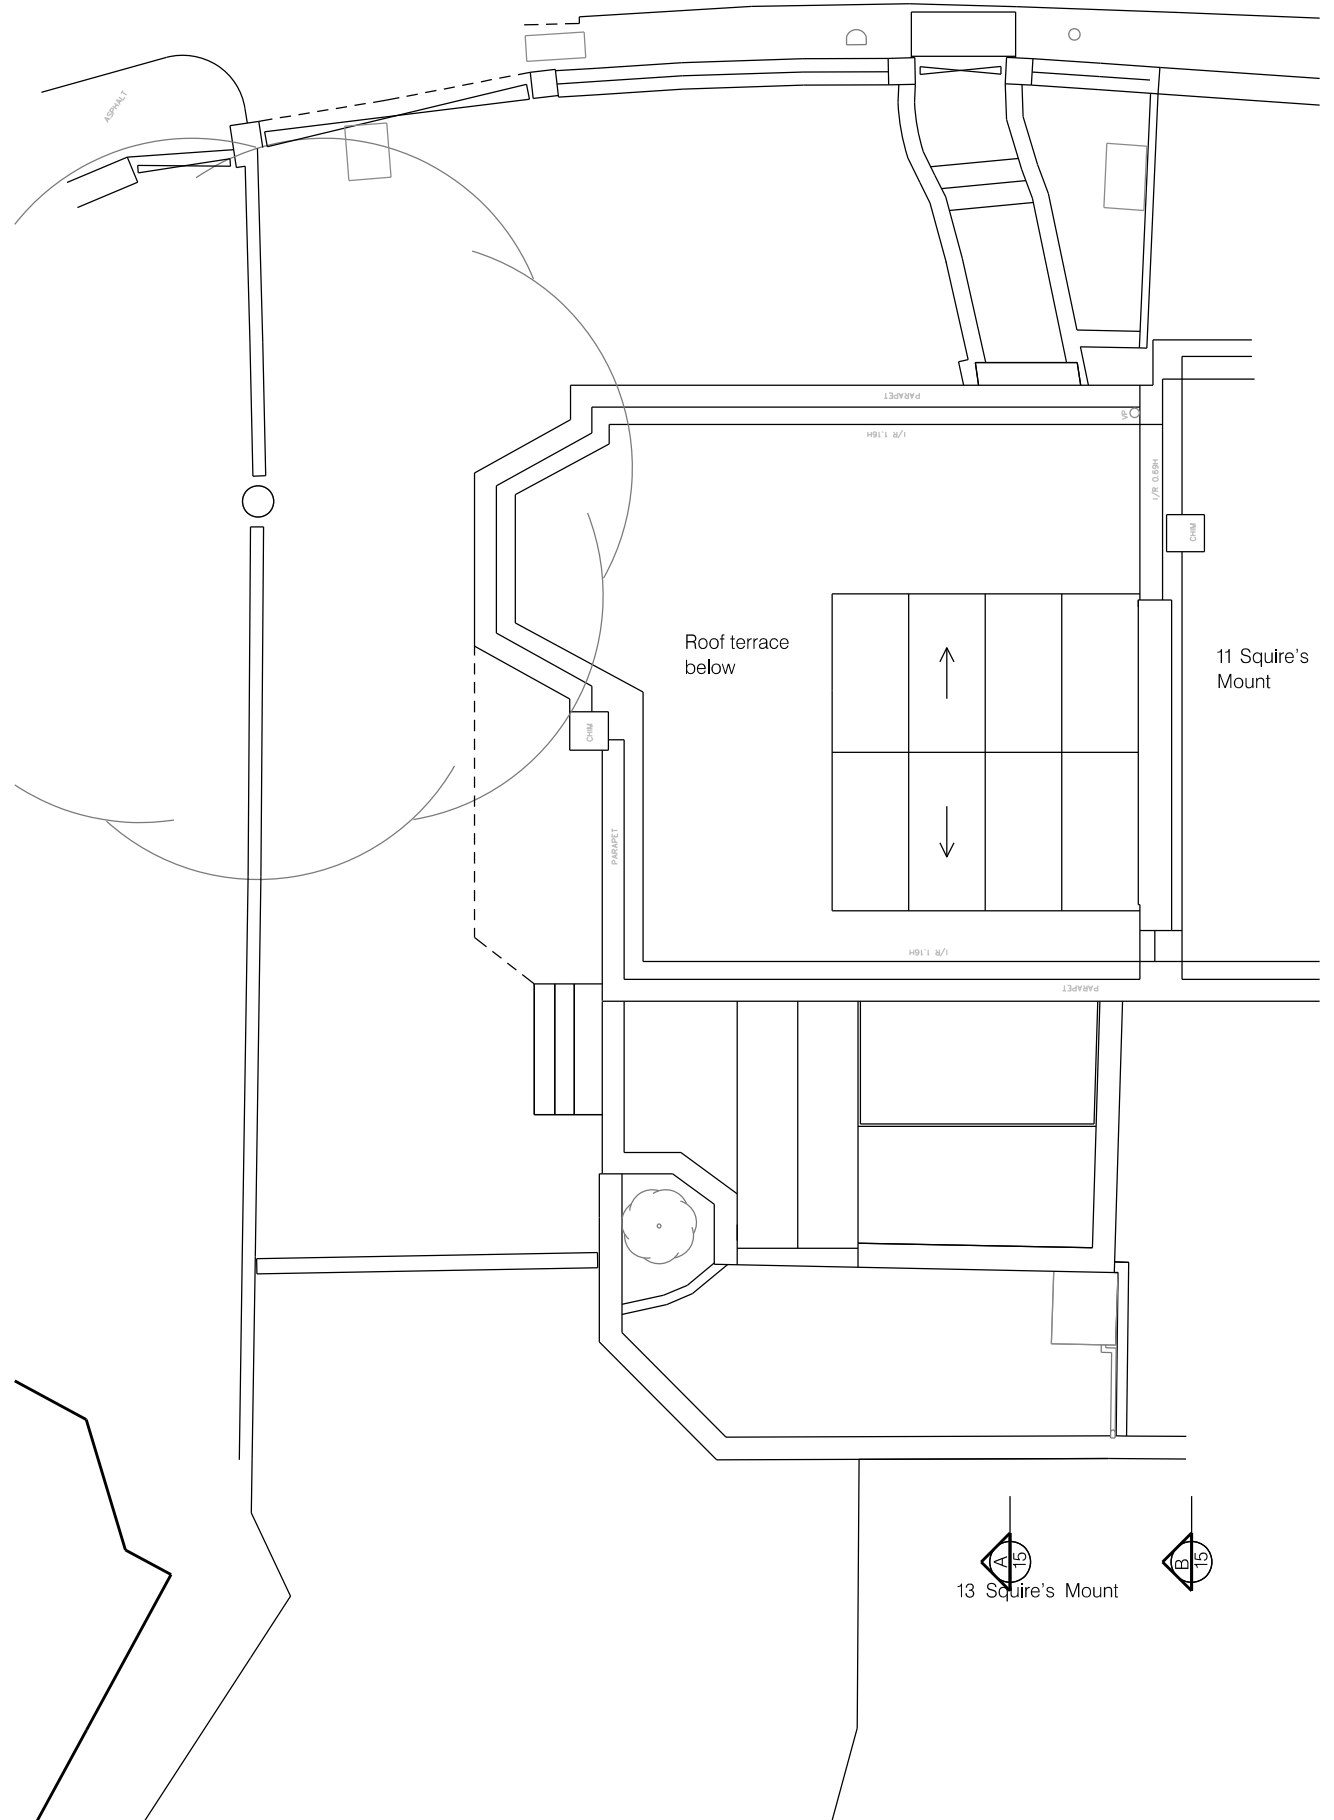

ROOF

SCALE

REV.	DESCRIPTION	DATE
B	PROPOSED TERRACE REDUCED IN SIZE	24-10-2018
A	GENERAL UPDATE	26-10-2017

PROJECT
12 SQUIRES MOUNT
HAMPSTEAD
LONDON NW3 1ED

DRAWING TITLE
PROPOSED SECOND FLOOR
AND ROOF PLANS

SCALE: 1:100 @ A3 DATE: OCTOBER 2017

DRAWING NO.: 3192/P/13 REC: B

50 BOROUGH HIGH STREET
LONDON SE1 1LL

PRUN
ARCHITECTS DESIGNERS PLANNERS