


PARTY FENCE WALL, TRELLIS, AND
PLANTING TO REMAIN

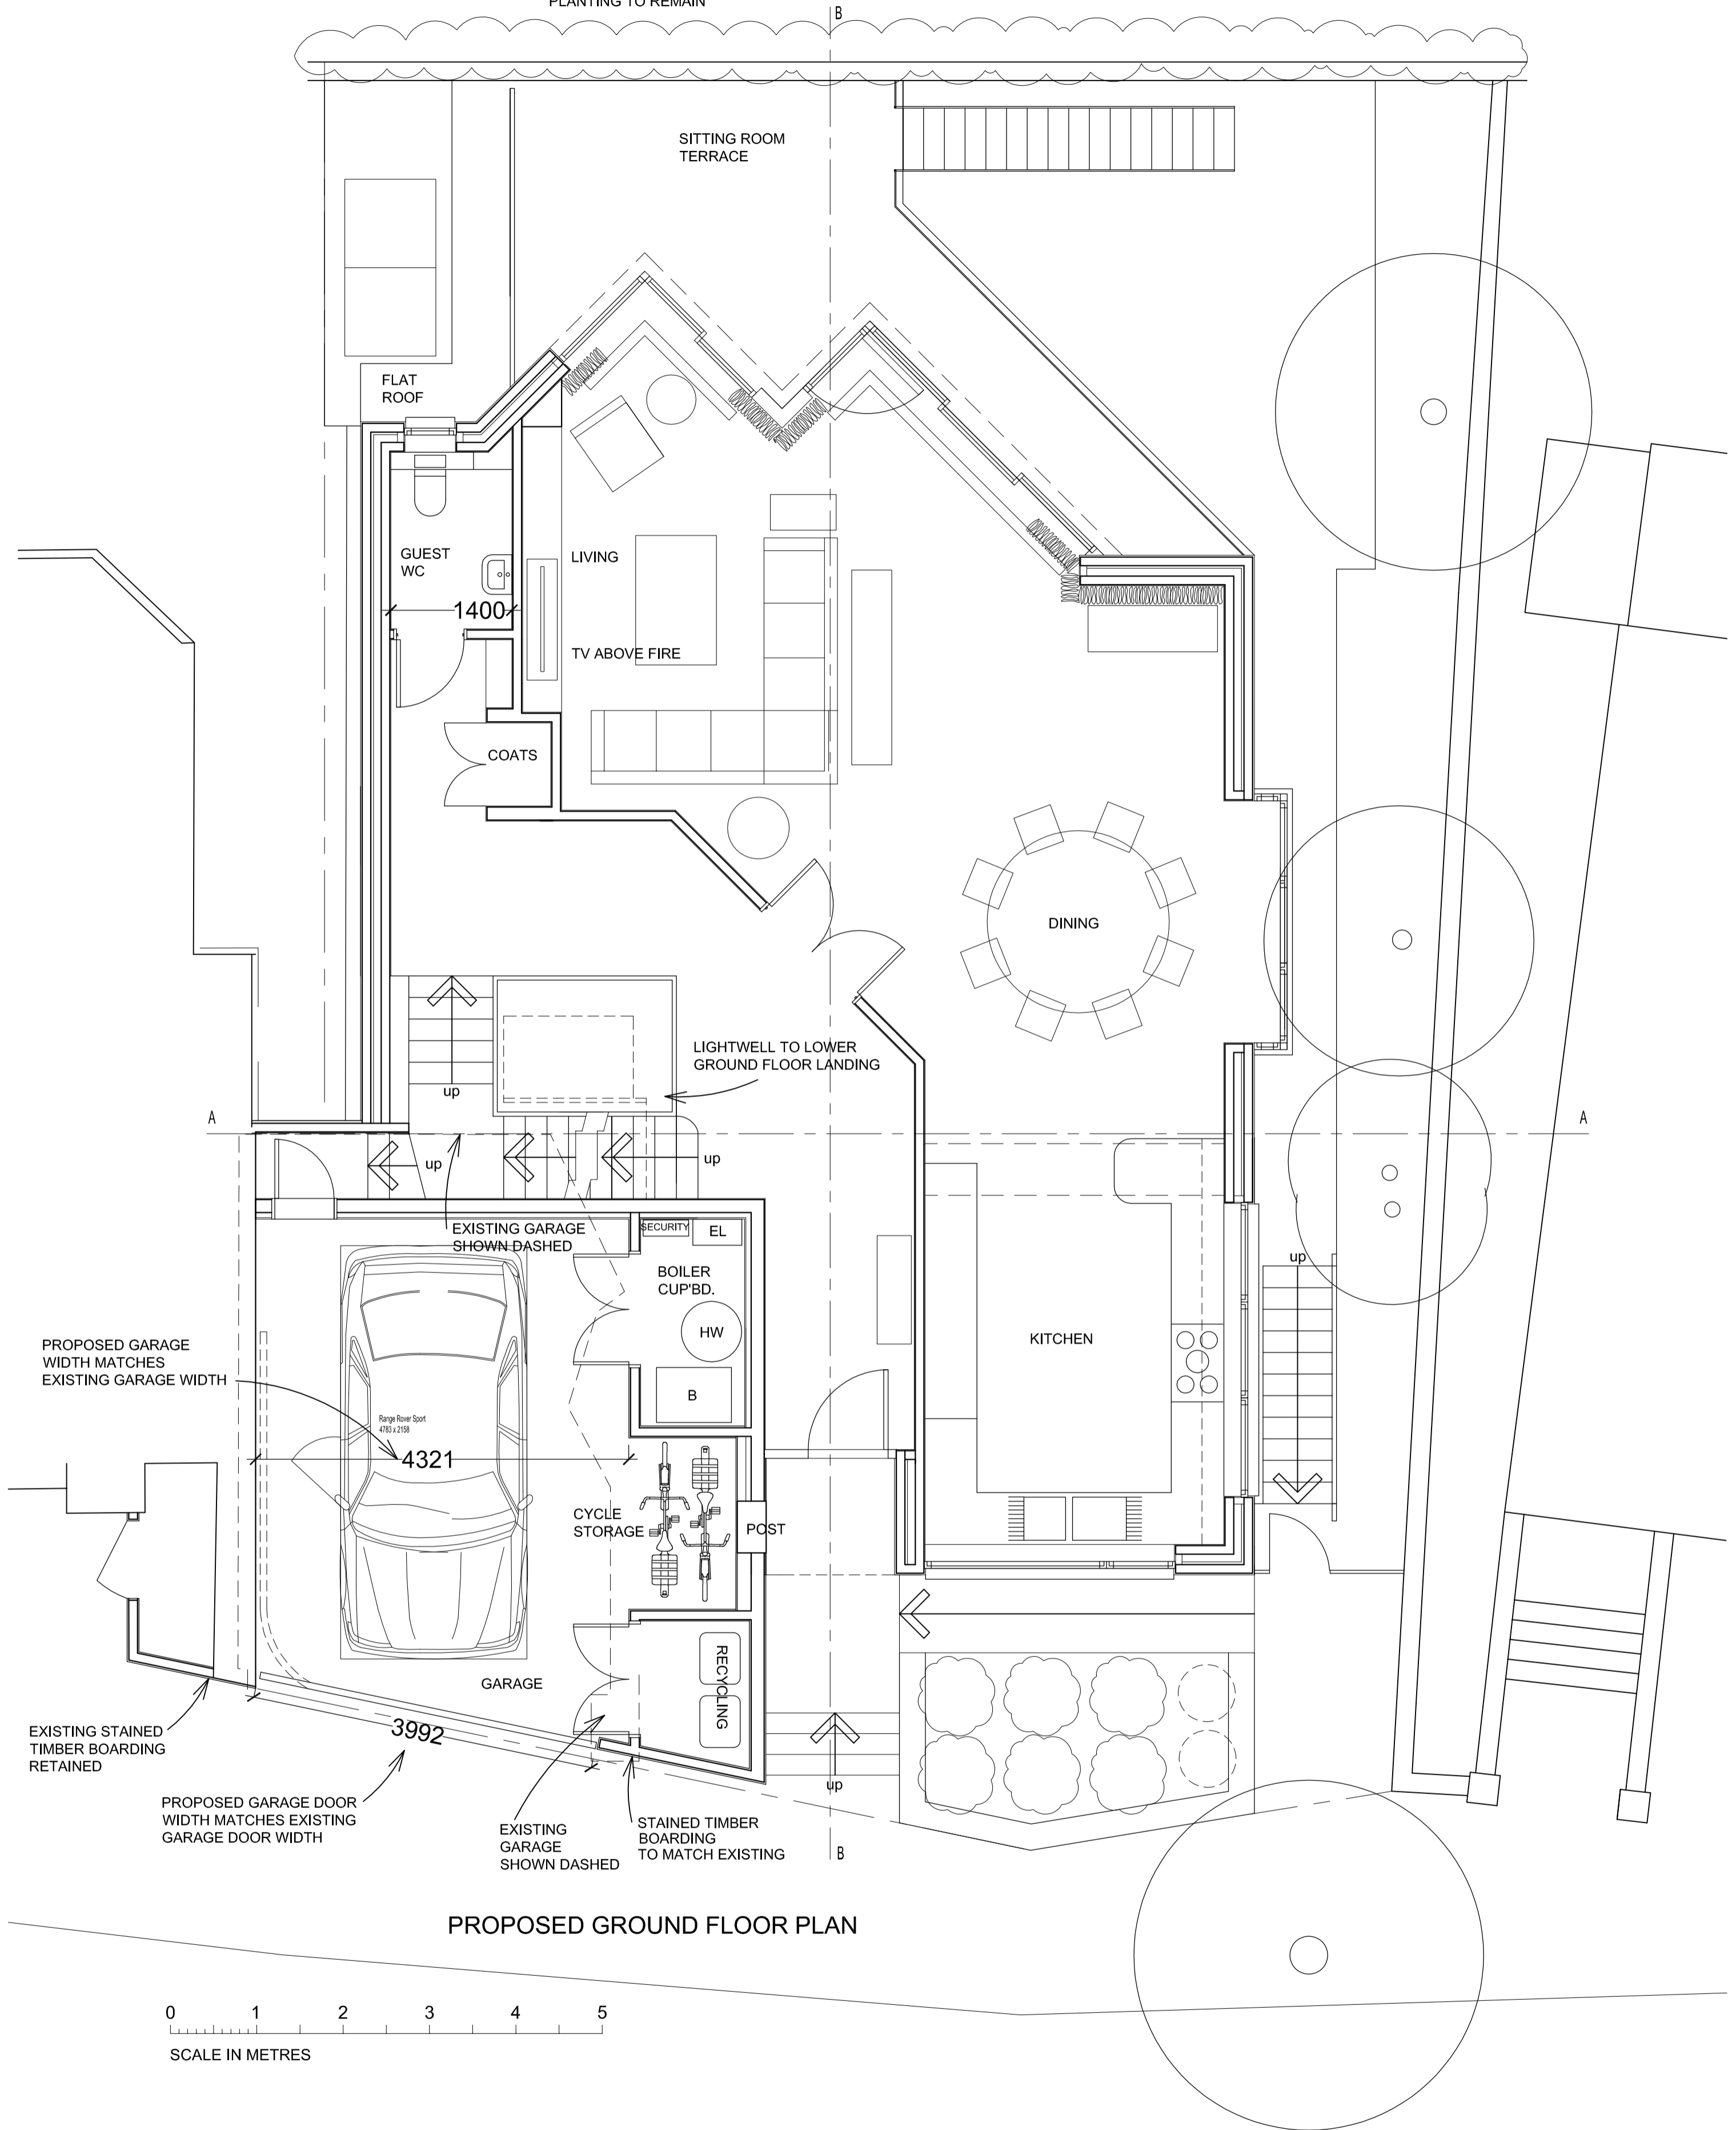

NOTES
Do not scale from this drawing.
All dimensions must be checked on site prior to commencement of construction.
Philip Wagner Architects are to be informed of any discrepancies prior to commencement of construction.
This drawing is the property of Philip Wagner Architects and is not to be reproduced without written permission.
STATUS

REVISIONS
K. 01.10.2013 - Garage made to match existing garage width.
L.14.10.2013 - WC widened with drainage for accessible shower. Garage door width made to match existing garage door width.
M. 09.12.2013 - Post and bin store door added at garage. South side of garage changed to painted render. Front gate removed.
N. 27.01.2014 - Existing timber panel to garage retained and matching panel proposed.

REVISIONS
A. 16.07.12 - Change to rear building envelope.
B. 17.07.12 - Plan changes.
C. 20.08.12 - Plan changes.
D. 26.09.12 - Change to fireplace location.
E. 09.10.12 - Circulation changes.
F. 23.10.12 - Side passage, WC changed. Ramp added.
G. 15.11.12 - Steel frame, cavity wall construction shown.
H. 11.12.12 - Rear wall changed.
I. 09.01.13 - Gym changes.
J. 12.09.13 - Notes and cycle storage added.

PROJECT
14 WELL ROAD, LONDON NW3
DRAWING TITLE
GROUND FLOOR PLAN- AS PROPOSED
DATE
MAY 2012
SCALE
1.50 @A-2

PHILIP WAGNER ARCHITECTS
ARCHITECTURE PLANNING INTERIOR DESIGN
5 LADBROKE ROAD LONDON W11 3PA
TELEPHONE 020 7221 3219 FAX 020 7229 1445
DRAWING NO.
639/ 31
REVISION
N