



PROPOSED ELEVATION SIDE B

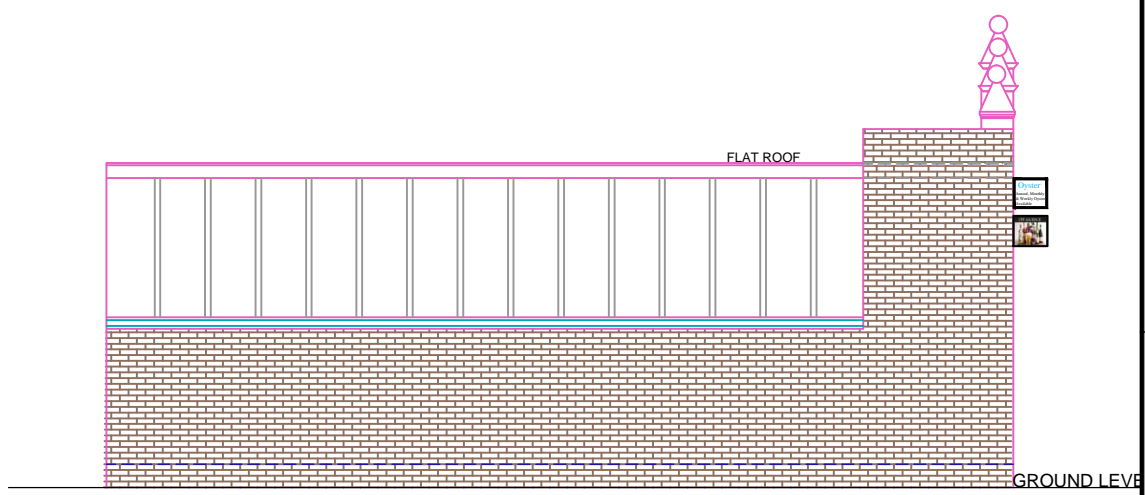


PROPOSED FRONT ELEVATION




PROPOSED ELEVATION SIDE A

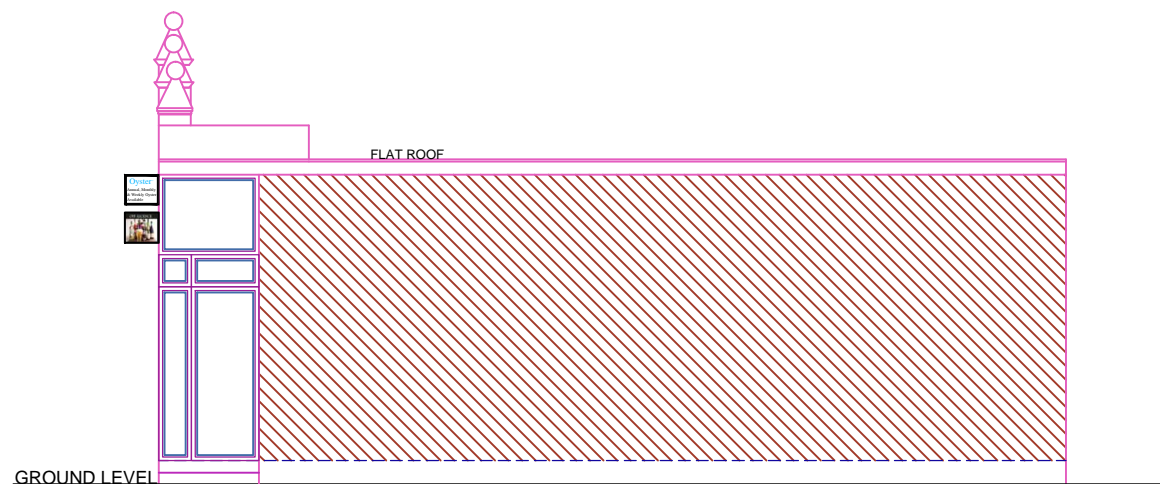

PROPOSED ELEVATION SIDE B

 

REFERENCE DRAWINGS		GENERAL NOTES This drawing is for planning use only do not use this drawing for any purpose other than that for which it was issued. Structural Design and Building Control Approval is required before construction commences. This drawing is subject to copyright do not reproduce this drawing without prior permission.	No	DATE	REVISION	BY	CHK	CONSULTANT		DRAWN	CLIENT/PROJECT		DRAWING No.
								 CIVIL ENGINEERS STRUCTURAL ENGINEERS ARCHITECTURAL DESIGNERS Contact: 07947249323	SH	76A CHANCERY LANE		D03	
									A.R	TITLE		SCALE: 1:100	
									PROJECT NO.	PROPOSED ELEVATIONS		DATE: 15-11-2017	