




Existing ground floor plan

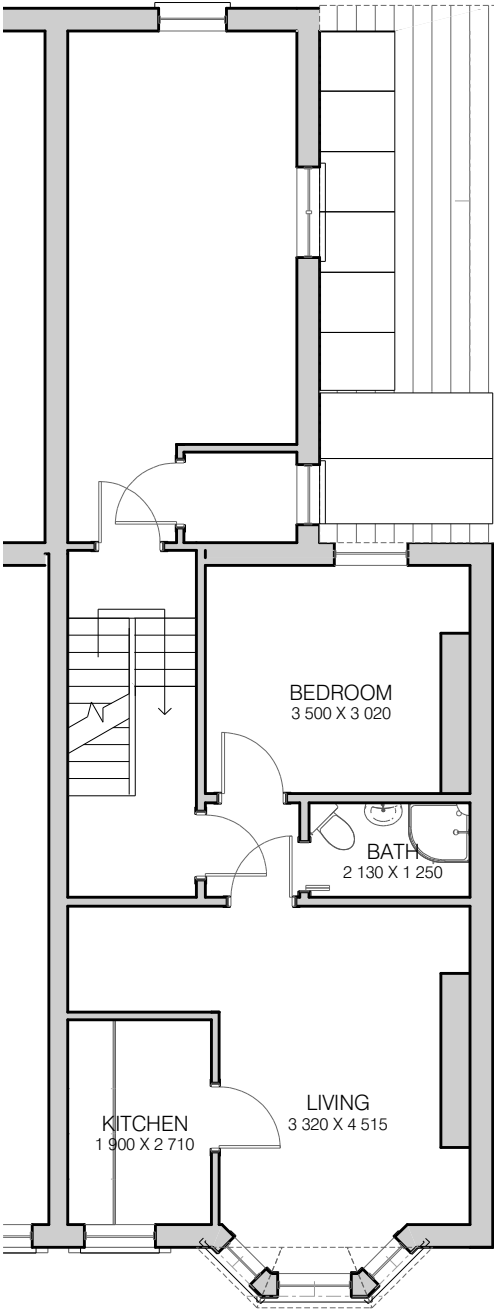

Existing first floor plan

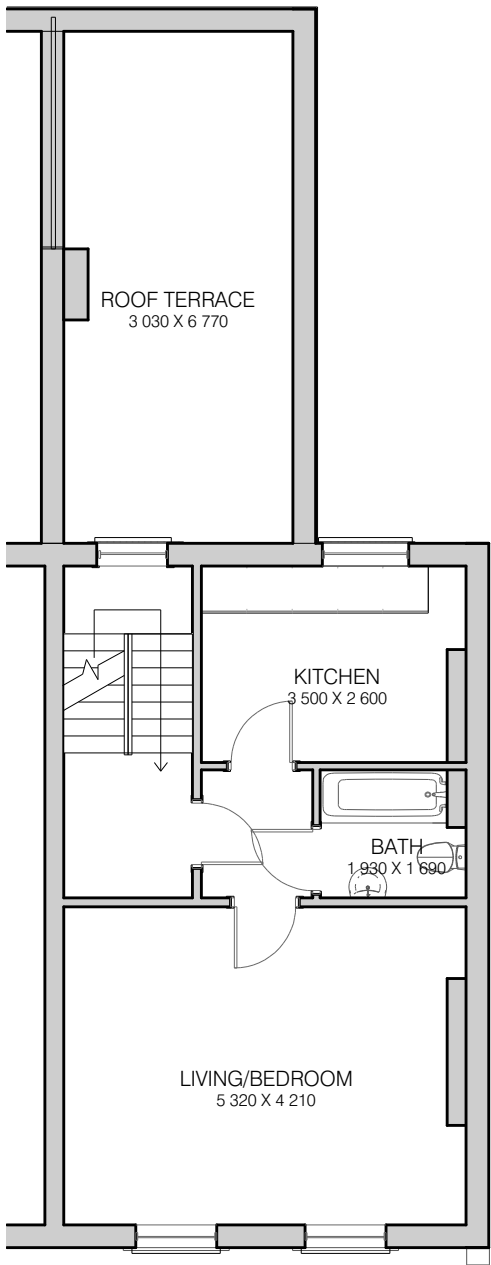

Existing second floor plan

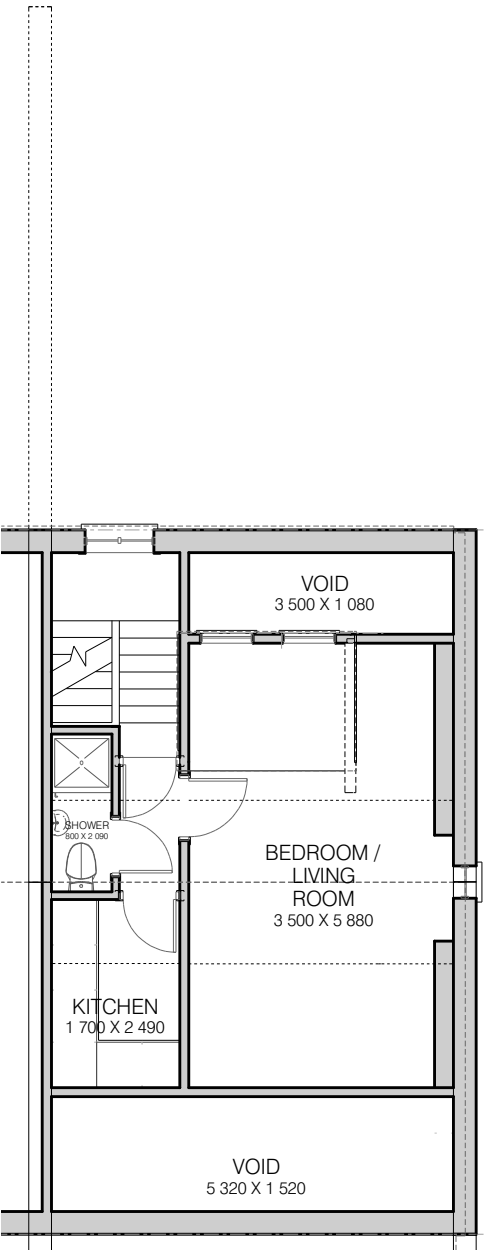

Existing third floor plan

Notes:

CLIENT: Ms Fayman						
PROJECT: Proposed conversion of existing dwelling to 3no self contained apartments at 23 Rona Road Hempstead, London.						
TITLE: Existing floor plans						
DATE: Dec 17	SCALE: 1:100	SIZE: A3	JOB NO.:	DWG. NO. 01	DRAWING STATUS: Planning application	REVISION: