



Proposed South Elevation

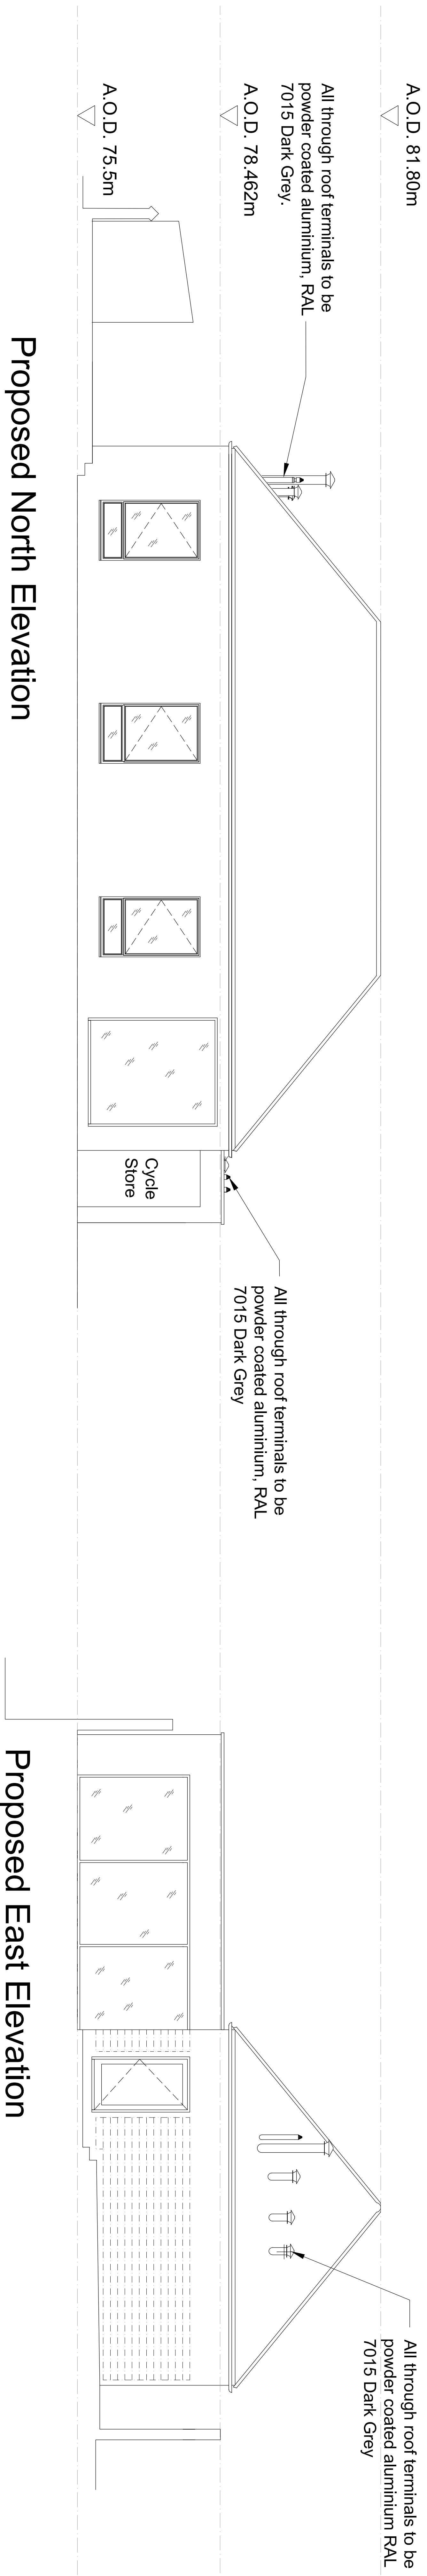

Proposed North Elevation

Proposed East Elevation

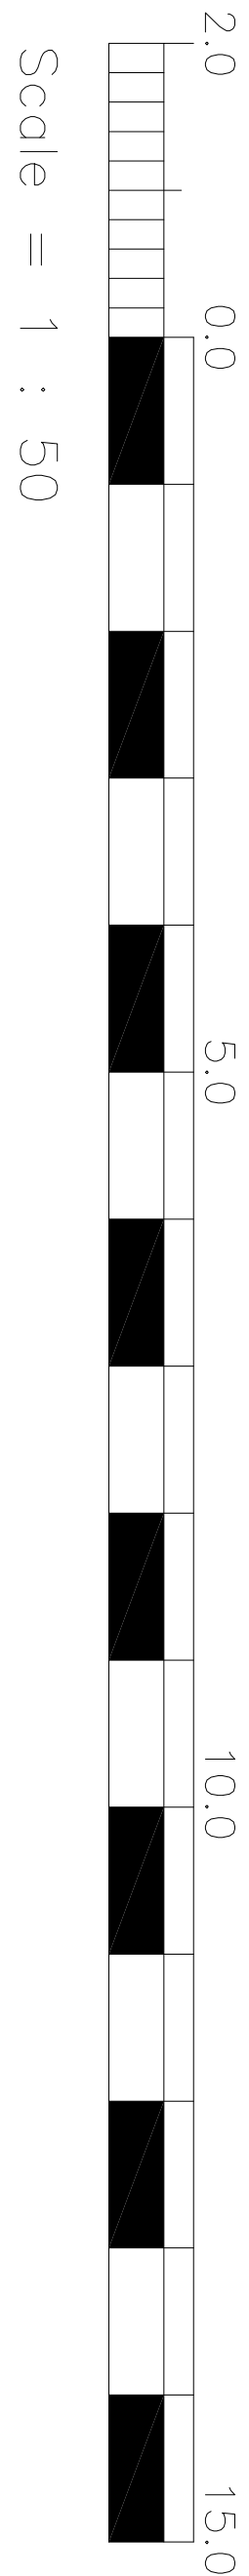

THIS DRAWING IS A SUBSTITUTE FOR
CHARLTON BROWN ARCHITECTS
DRAWING NUMBER 1228 / 2 / AP14

PLANNING SUBMISSION

VABEL LONDON
16a LINDHURST GARDENS
LONDON NW3

PROPOSED ELEVATIONS

Client: HMC
Scale: 1:50 @ A0
Date: 24/08/2016

4948 DE 05 C1

The Tachy & Foster Partnership
Architects
16a Lindhurst Gardens
London NW3 7JH
Tel: 020 8005 8779
www.tachyandfoster.com

Excludes any other work

