


Rev	Date	Description	By	Chkd	App	THE COPYRIGHT DESIGN AND PATENTS ACT 1988 THIS DRAWING IS THIS COPYRIGHT OF TIGG COLL ARCHITECTS LTD AND MUSTNOT BE COPIED OR REPRODUCED IN WHOLE OR PART, BY ANY METHOD WHATSOEVER, WITHOUT THE PRIOR WRITTEN APPROVAL OF TIGG COLL ARCHITECTS LTD ALL SETTING OUT MUST BE CHECKED ONSITE ALL LEVELS MUST BE CHECKED ONSITE ALL DIMENSIONS MUST BE CHECKED ONSITE DO NOT SCALE FROM THIS DRAWING THIS DRAWING MUST NOT BE USED ONSITE UNLESS ISSUED FOR CONSTRUCTION
-	20.12.17	Issue for Planning Application	JB	DT	DT	
TIGG+COLL ARCHITECTS						UNIT L17, THE OLD LABORATORIES THE OLD GAS WORKS, 2 MICHAEL ROAD LONDON, SW6 2AD E:INFO@TIGGCOLLARCHITECTS.COM T: 020 3170 6125 TIGGCOLLARCHITECTS.COM
Project						NIDO West Hampstead
Title						Existing Elevations AA & CC
Date		Scale [A3] 1:400 Scale [A1] 1:200	Drawing no.		Rev.	
18.09.15			190(2) - PL 025		-	

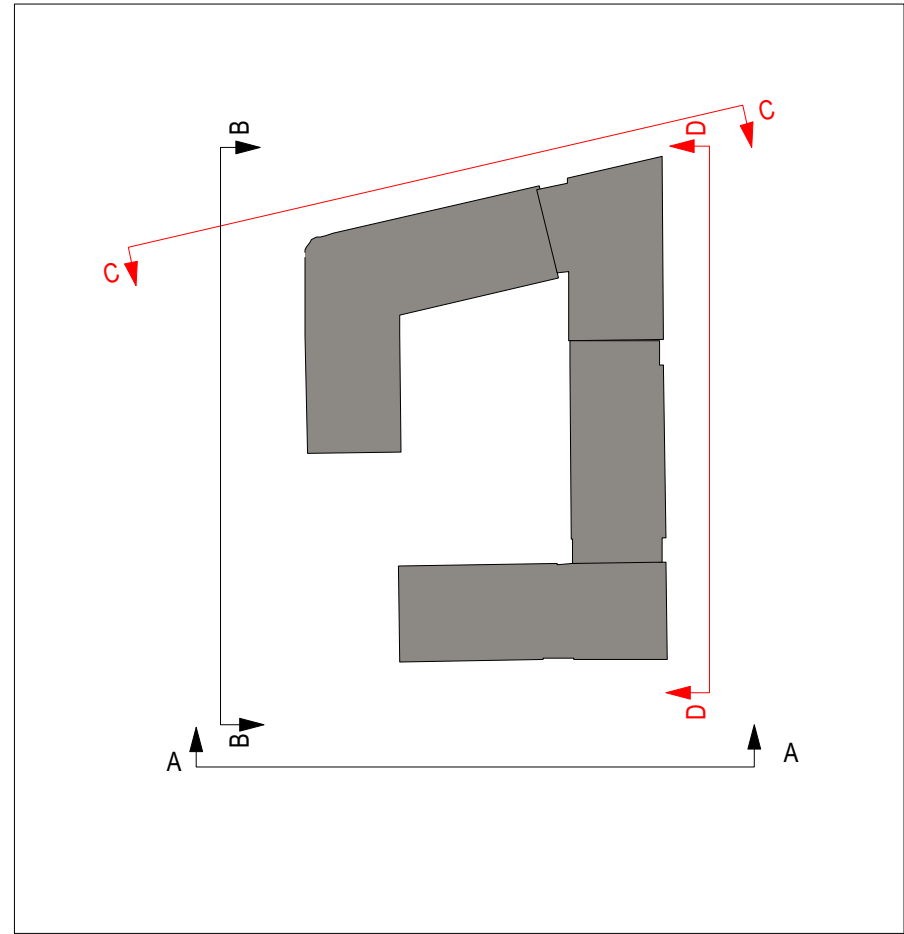

01 Existing North Elevation
Scale 1 : 400 @ A3



02 Existing East Elevation
Scale 1 : 400 @ A3



FOR PLANNING APPLICATION


Rev	Date	Description	By	Chkd	App
-	20.12.17	Issue for Planning Application	JB	DT	DT

THE COPYRIGHT DESIGN AND PATENTS ACT 1988 THIS DRAWING IS THIS COPYRIGHT OF TIGG COLL ARCHITECTS LTD AND MUSTNOT BE COPIED OR REPRODUCED IN WHOLE OR PART, BY ANY METHOD WHATSOEVER, WITHOUT THE PRIOR WRITTEN APPROVAL OF TIGG COLL ARCHITECTS LTD

ALL SETTING OUT MUST BE CHECKED ONSITE
ALL LEVELS MUST BE CHECKED ONSITE
ALL DIMENSIONS MUST BE CHECKED ONSITE
DO NOT SCALE FROM THIS DRAWING
THIS DRAWING MUST NOT BE USED ONSITE UNLESS ISSUED FOR CONSTRUCTION

TIGG+COLL ARCHITECTS
UNIT L17, THE OLD LABORATORIES
THE OLD GAS WORKS, 2 MICHAEL ROAD
LONDON, SW6 2AD
E:INFO@TIGGCOLLARCHITECTS.COM
T: 020 3170 6125
TIGGCOLLARCHITECTS.COM

Project NIDO West Hampstead	
Title Existing Elevations CC & DD	
Date 18.09.15	Scale [A3] 1:400 Scale [A1] 1:200
Drawing no. 190(2) - PL 021	Rev. -

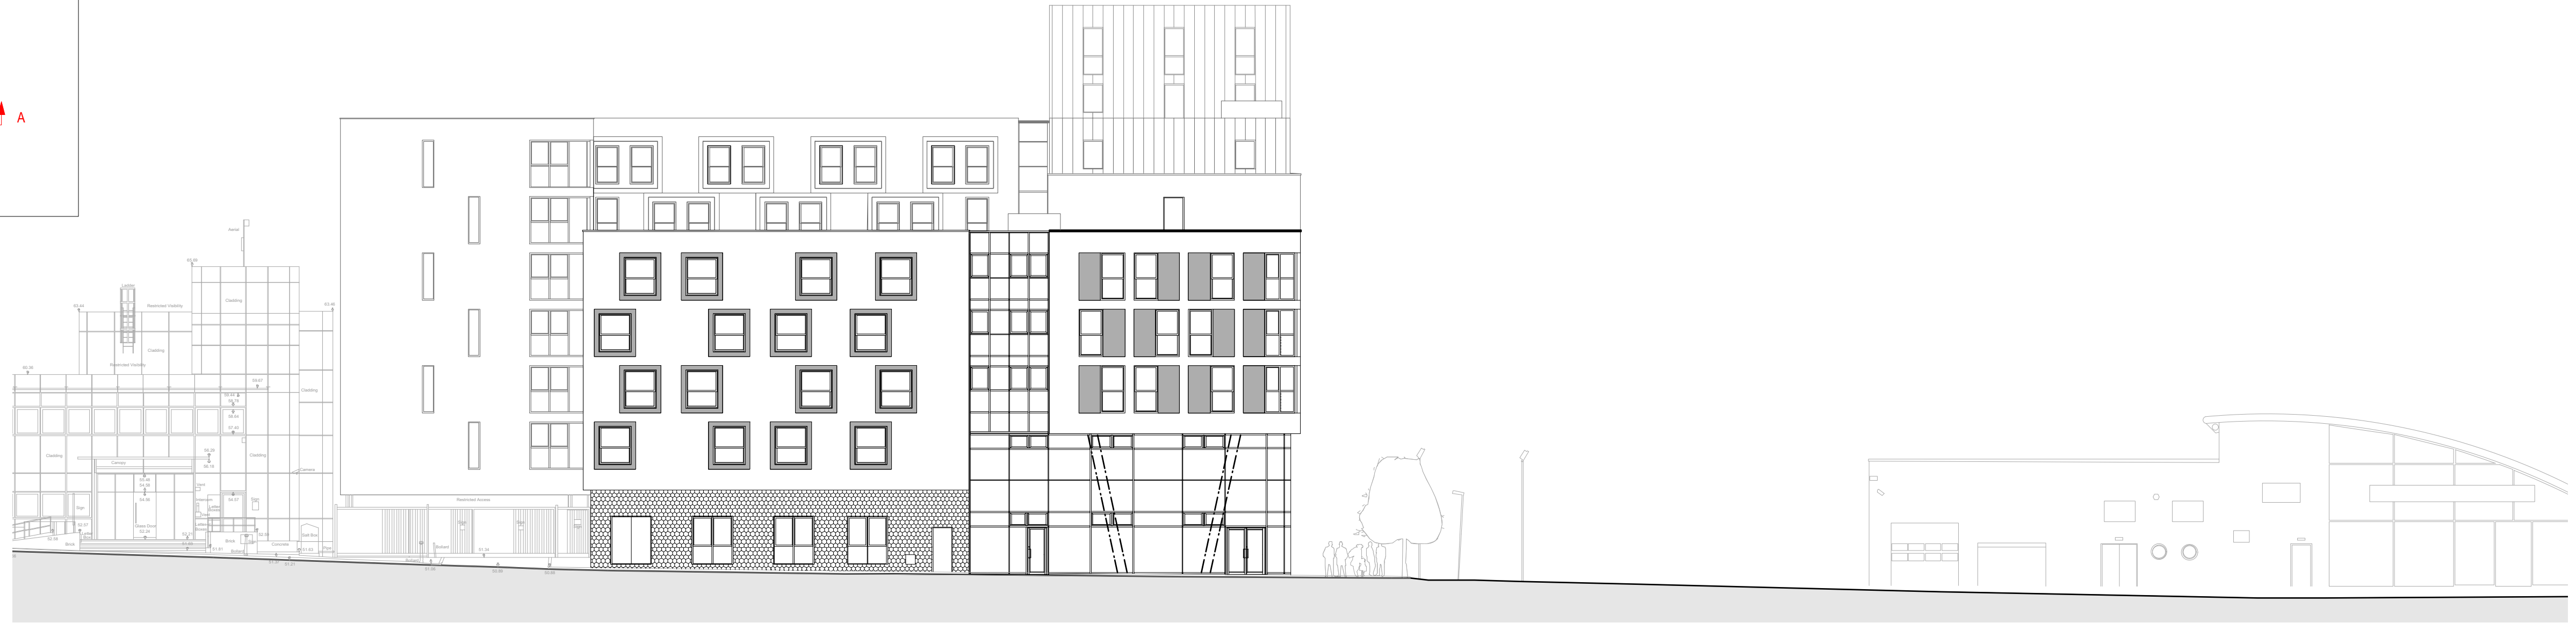

This is a black and white architectural line drawing of a building's exterior elevation. The building is composed of several interconnected volumes of different heights. On the left, a tall section features a grid of small, square windows. To its right, another tall section has a more irregular arrangement of windows, including some with dark, shaded panes. Further right, a shorter section has a regular grid of windows, some of which are shaded. The ground plane is represented by a thick black line, with various rectangular forms indicating entrances, windows at ground level, and a large, dark rectangular area that could be a pool or a paved plaza. The drawing uses simple lines and shading to convey the form and structure of the building.

[illegible]

ALL SETTING OUT MUST BE CHECKED ONSITE
ALL LEVELS MUST BE CHECKED ONSITE
ALL DIMENSIONS MUST BE CHECKED ONSITE
DO NOT SCALE FROM THIS DRAWING
THIS DRAWING MUST NOT BE USED ONSITE UNLESS ISSUED FOR CONSTRUCTION

UNIT L17, THE OLD LABORATORIES
THE OLD GAS WORKS, 2 MICHAEL ROAD
LONDON, SW6 2AD
E: INFO@TIGGCOLLARCHITECTS.COM
T: 020 3170 6125
TIGGCOLLARCHITECTS.COM

Project				NIDO West Hampstead	
Title					
Existing Elevations AA & BB					
Date	Scale [A3] 1:400 Scale [A1] 1:200	Drawing no.		190(2) - PL 020	Rev.
18.09.15					-