


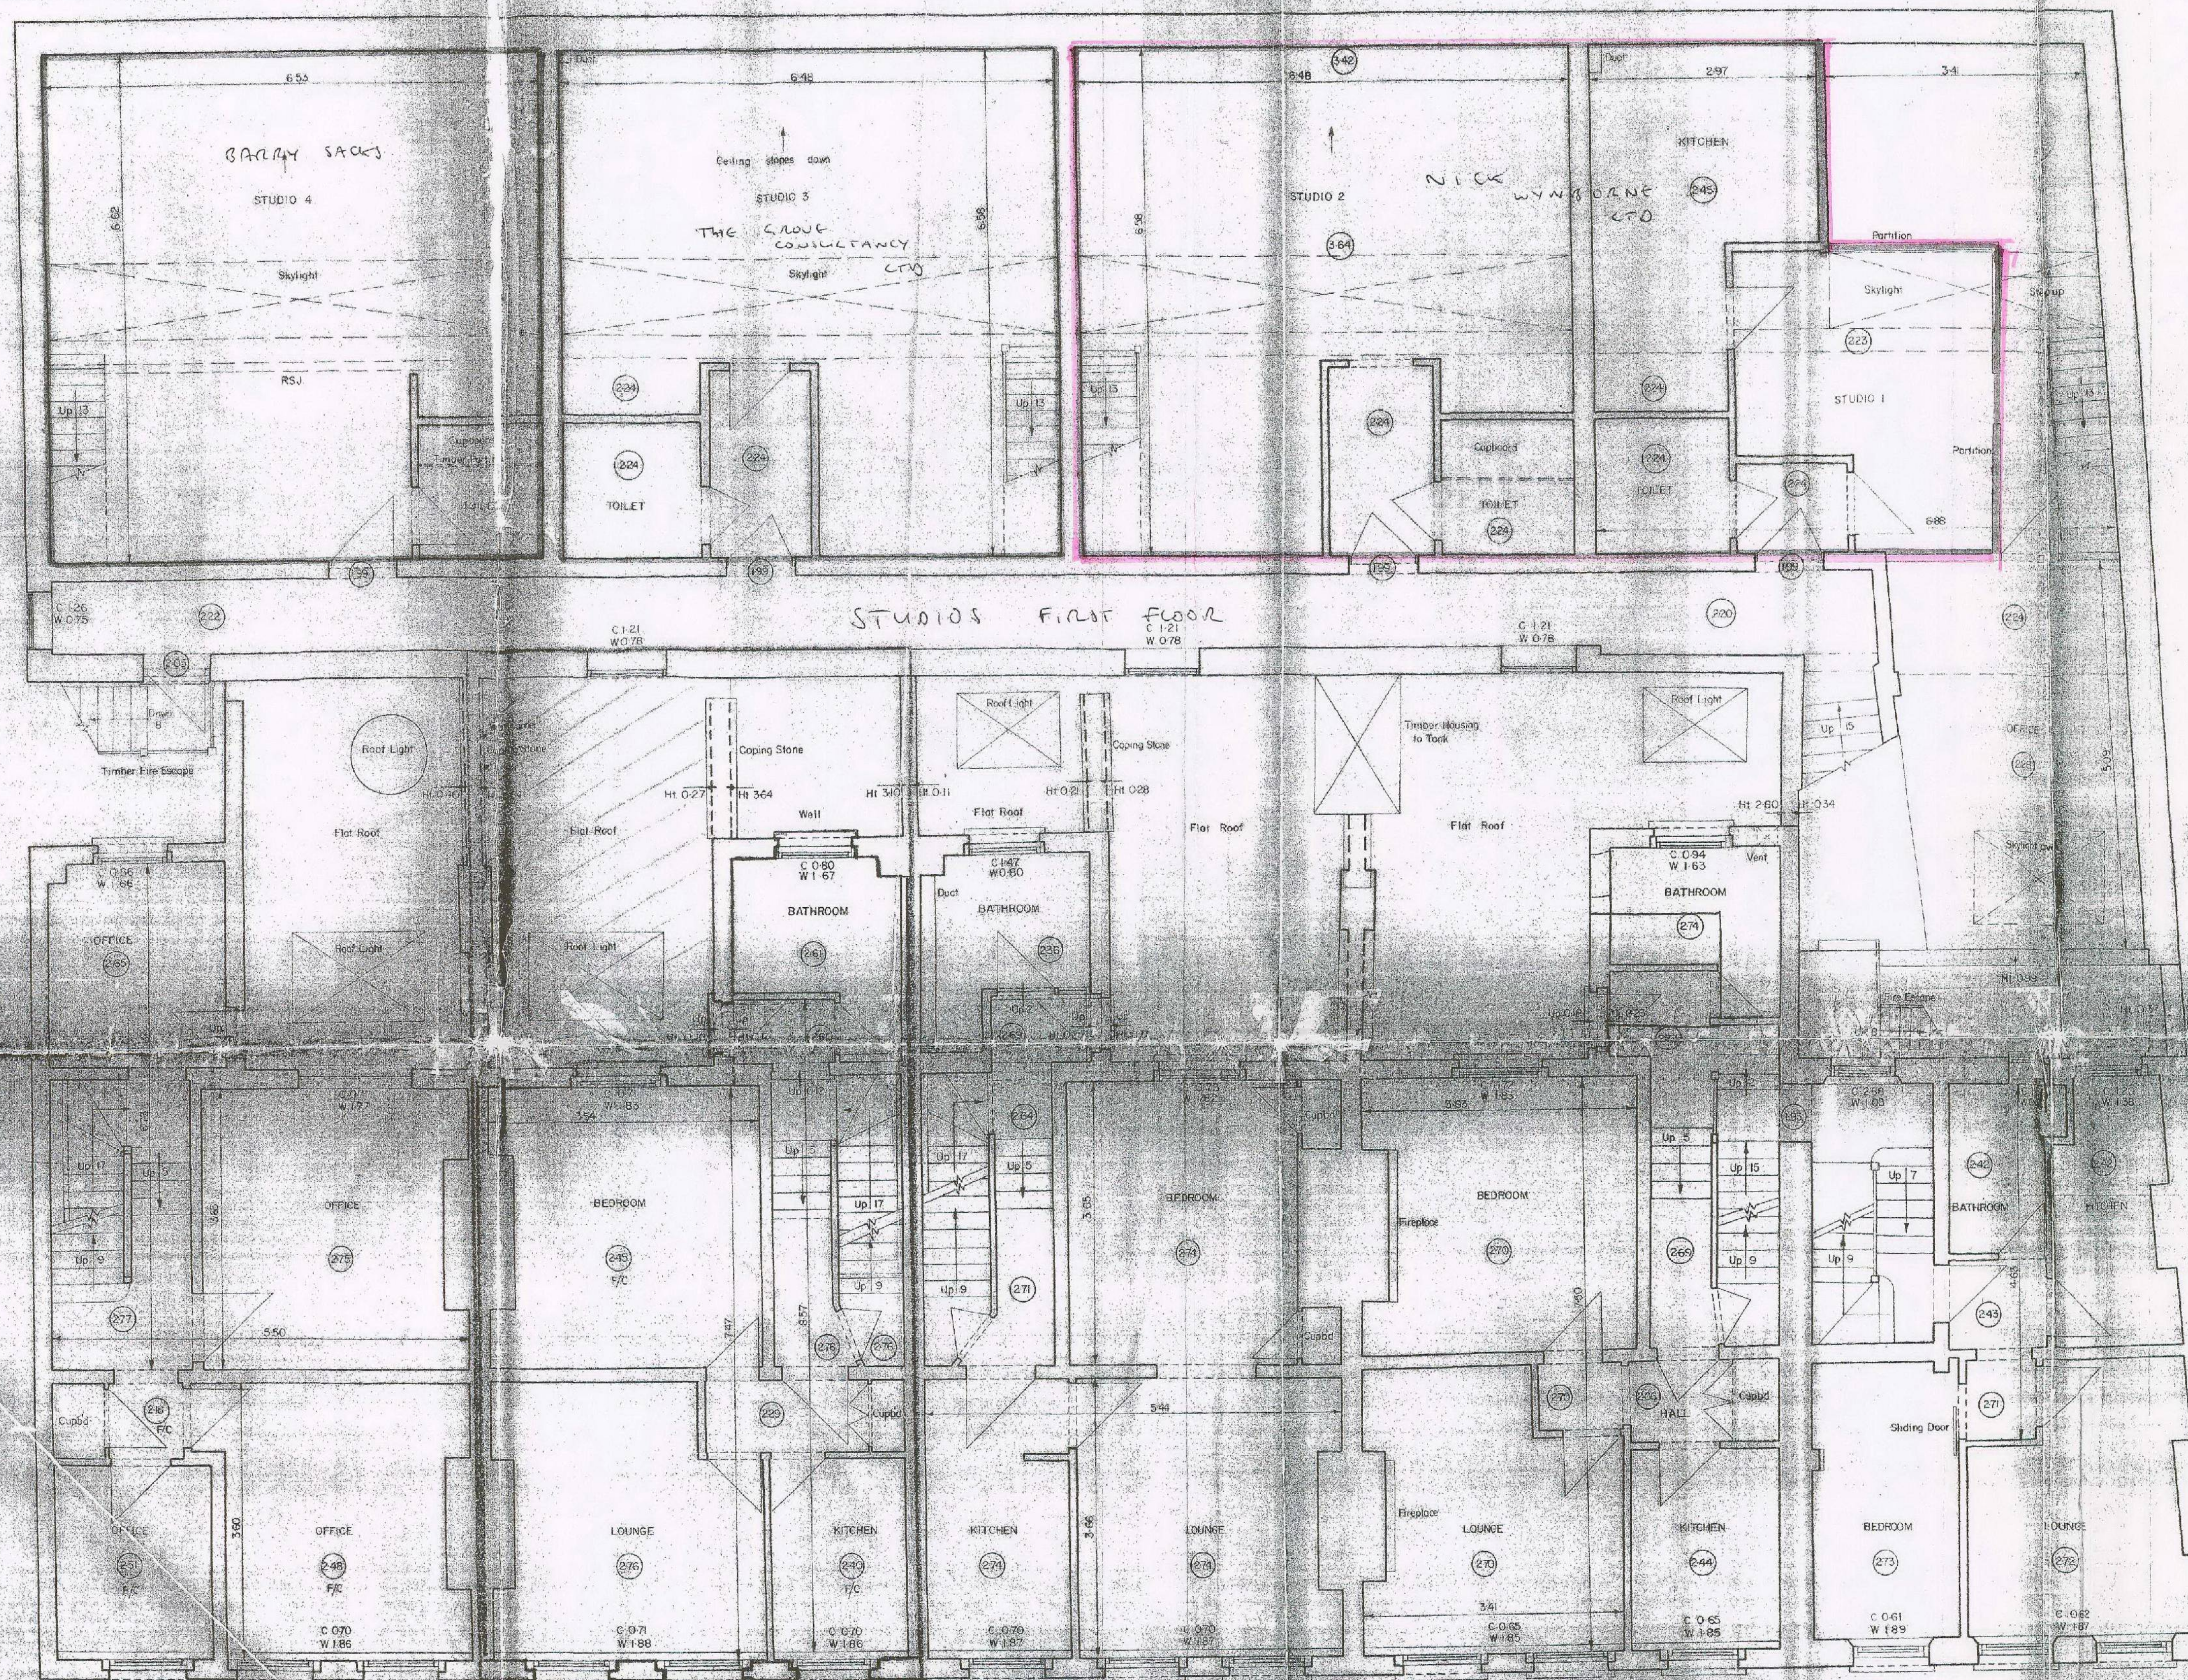

LEGEND

Notes:
1. All dimensions are in millimetres unless otherwise stated.
2. All dimensions are to the centre of the wall unless otherwise stated.
3. All dimensions are to the face of the wall unless otherwise stated.
4. All dimensions are to the face of the wall unless otherwise stated.

Downshire Hill Property
Hampstead.

First Floor Plan
Survey Sheet 3 of 4

L.B.M. Surveys Ltd
The Surveyors, Hampstead, London N4 3JH
Tel: 01-262 240/241
Fax: 01-262 240/242

Scale: 1:50 Date: FEB
Job No: 82/8.3

Handwritten signature: Pamela Salter