



Section C:C Rear Elevation

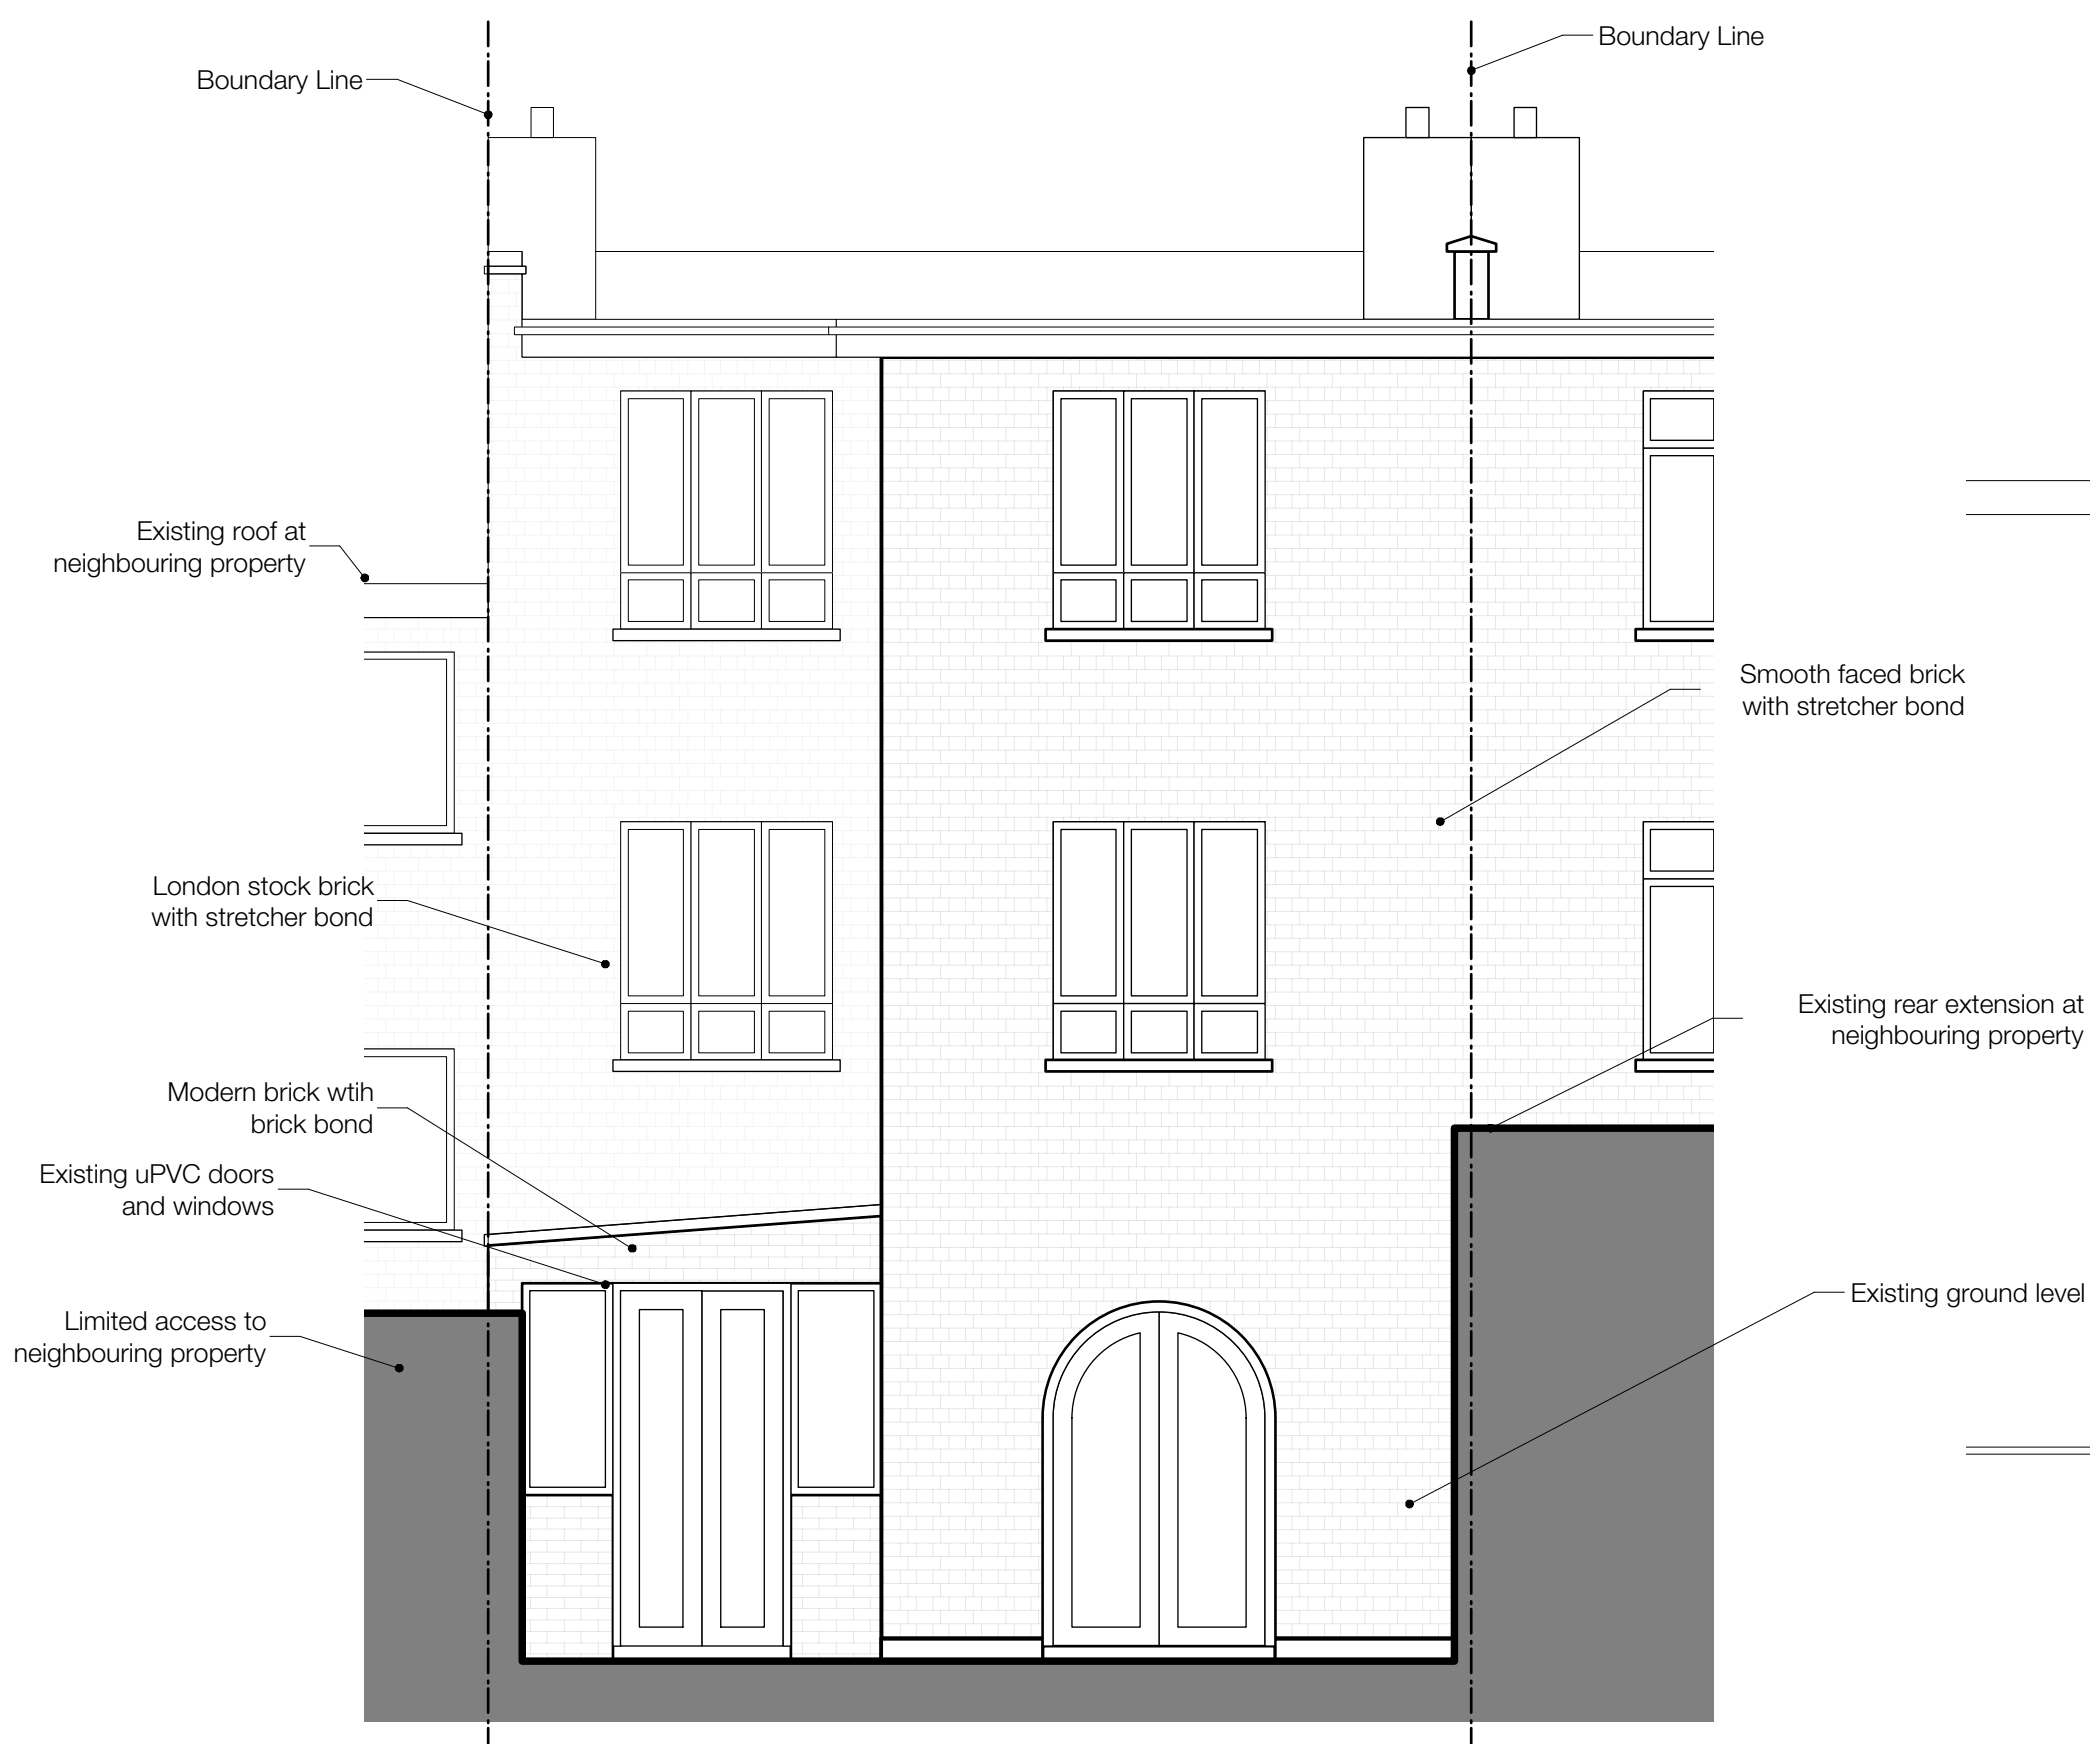


Section A:A



Section B:B Rear Elevation

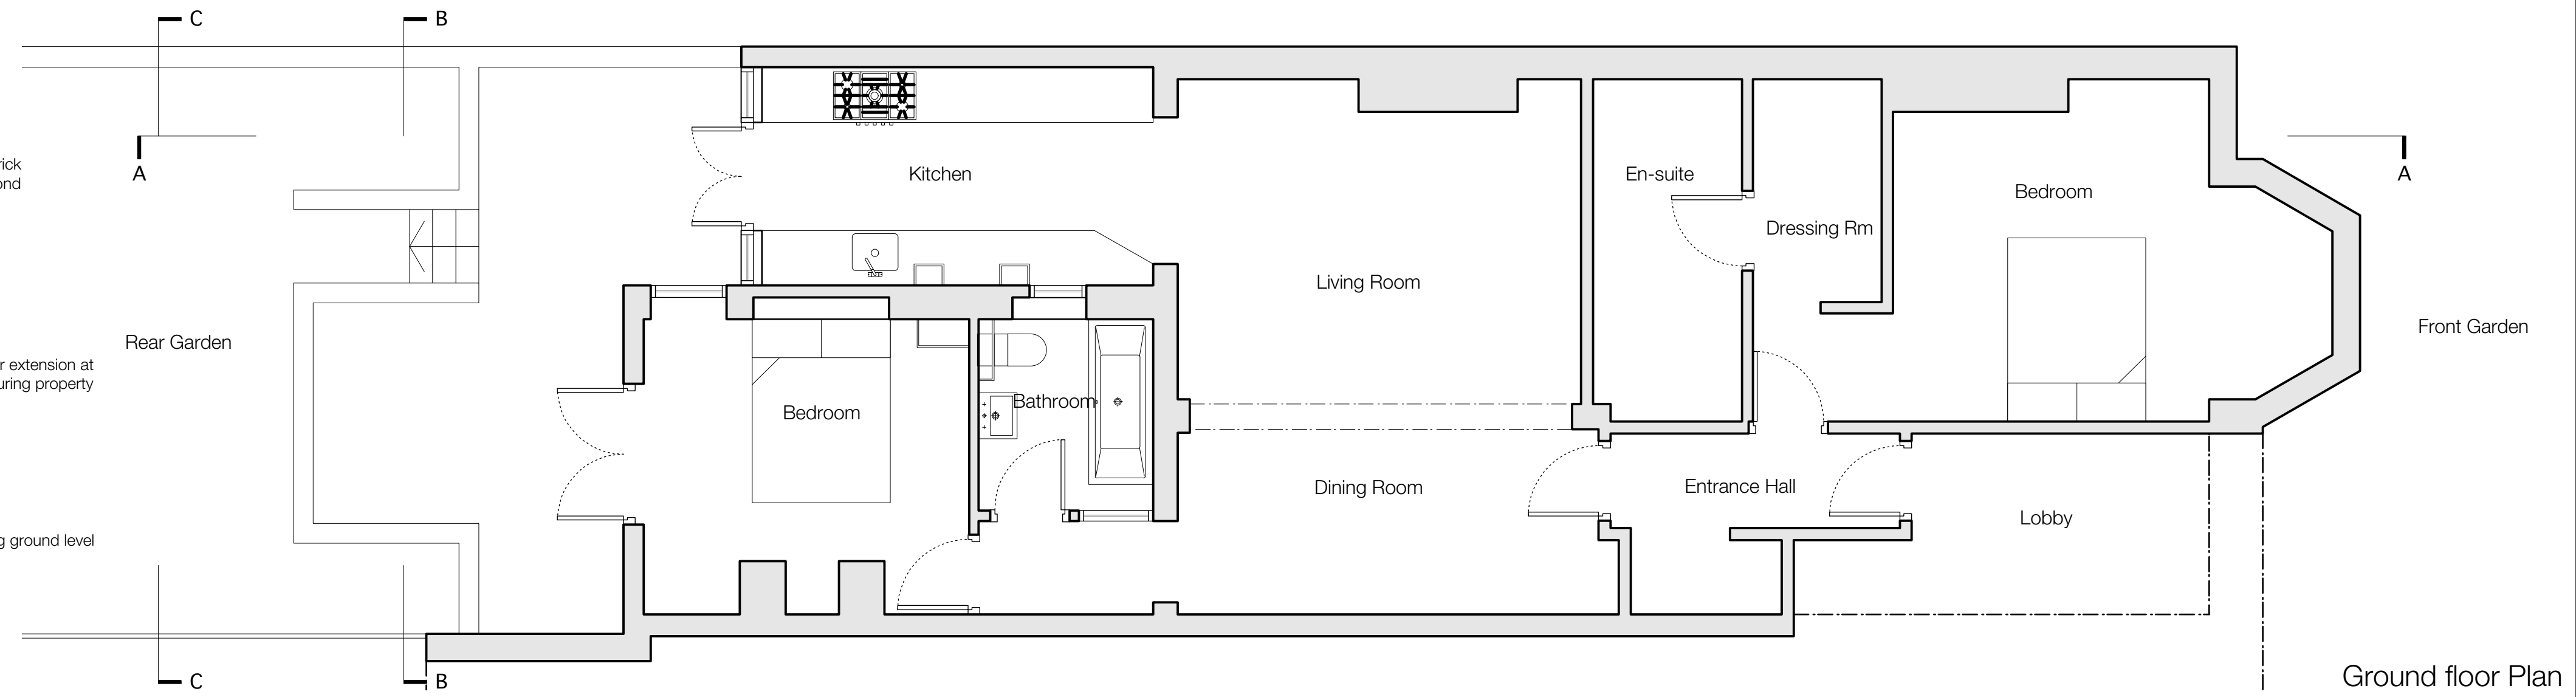

Ground floor Plan

 

**Paul Tierney**

RIBA Architect

106 Cambridge Gardens London W10 6HT tel. 078 6769 6445 email. pft.tierney@icould.com

Drawing to be read in conjunction with all architect and consultants information. Do not scale from drawing. All dimensions in mm & allow 50mm tolerance. All dimensions to be checked on site. Drawing only to be used for purposes indicated. Notify architect of any discrepancies.

**GENERAL NOTES**

**REVISIONS**

/: Date - Revision

<b>CLIENT</b>	Nima Hashemi		
<b>PROJECT</b>	14 Fortune Green Road, NW6 1UE		
<b>LOCAL AUT.</b>	Camden		
<b>DWG STATUS</b>	Survey	<b>APPROVED</b>	
<b>TITLE</b>	Existing plan, section & rear elevation		
<b>DATE</b>	24.07.2017	<b>SCALE</b>	1:50 @ A1 - 1:100 @ A3
<b>JOB No</b>	<b>119</b>	<b>DWG No</b>	<b>IN-100</b>
		<b>REV</b>	<b>A</b>