



Section C:C Rear Elevation



Section A:A

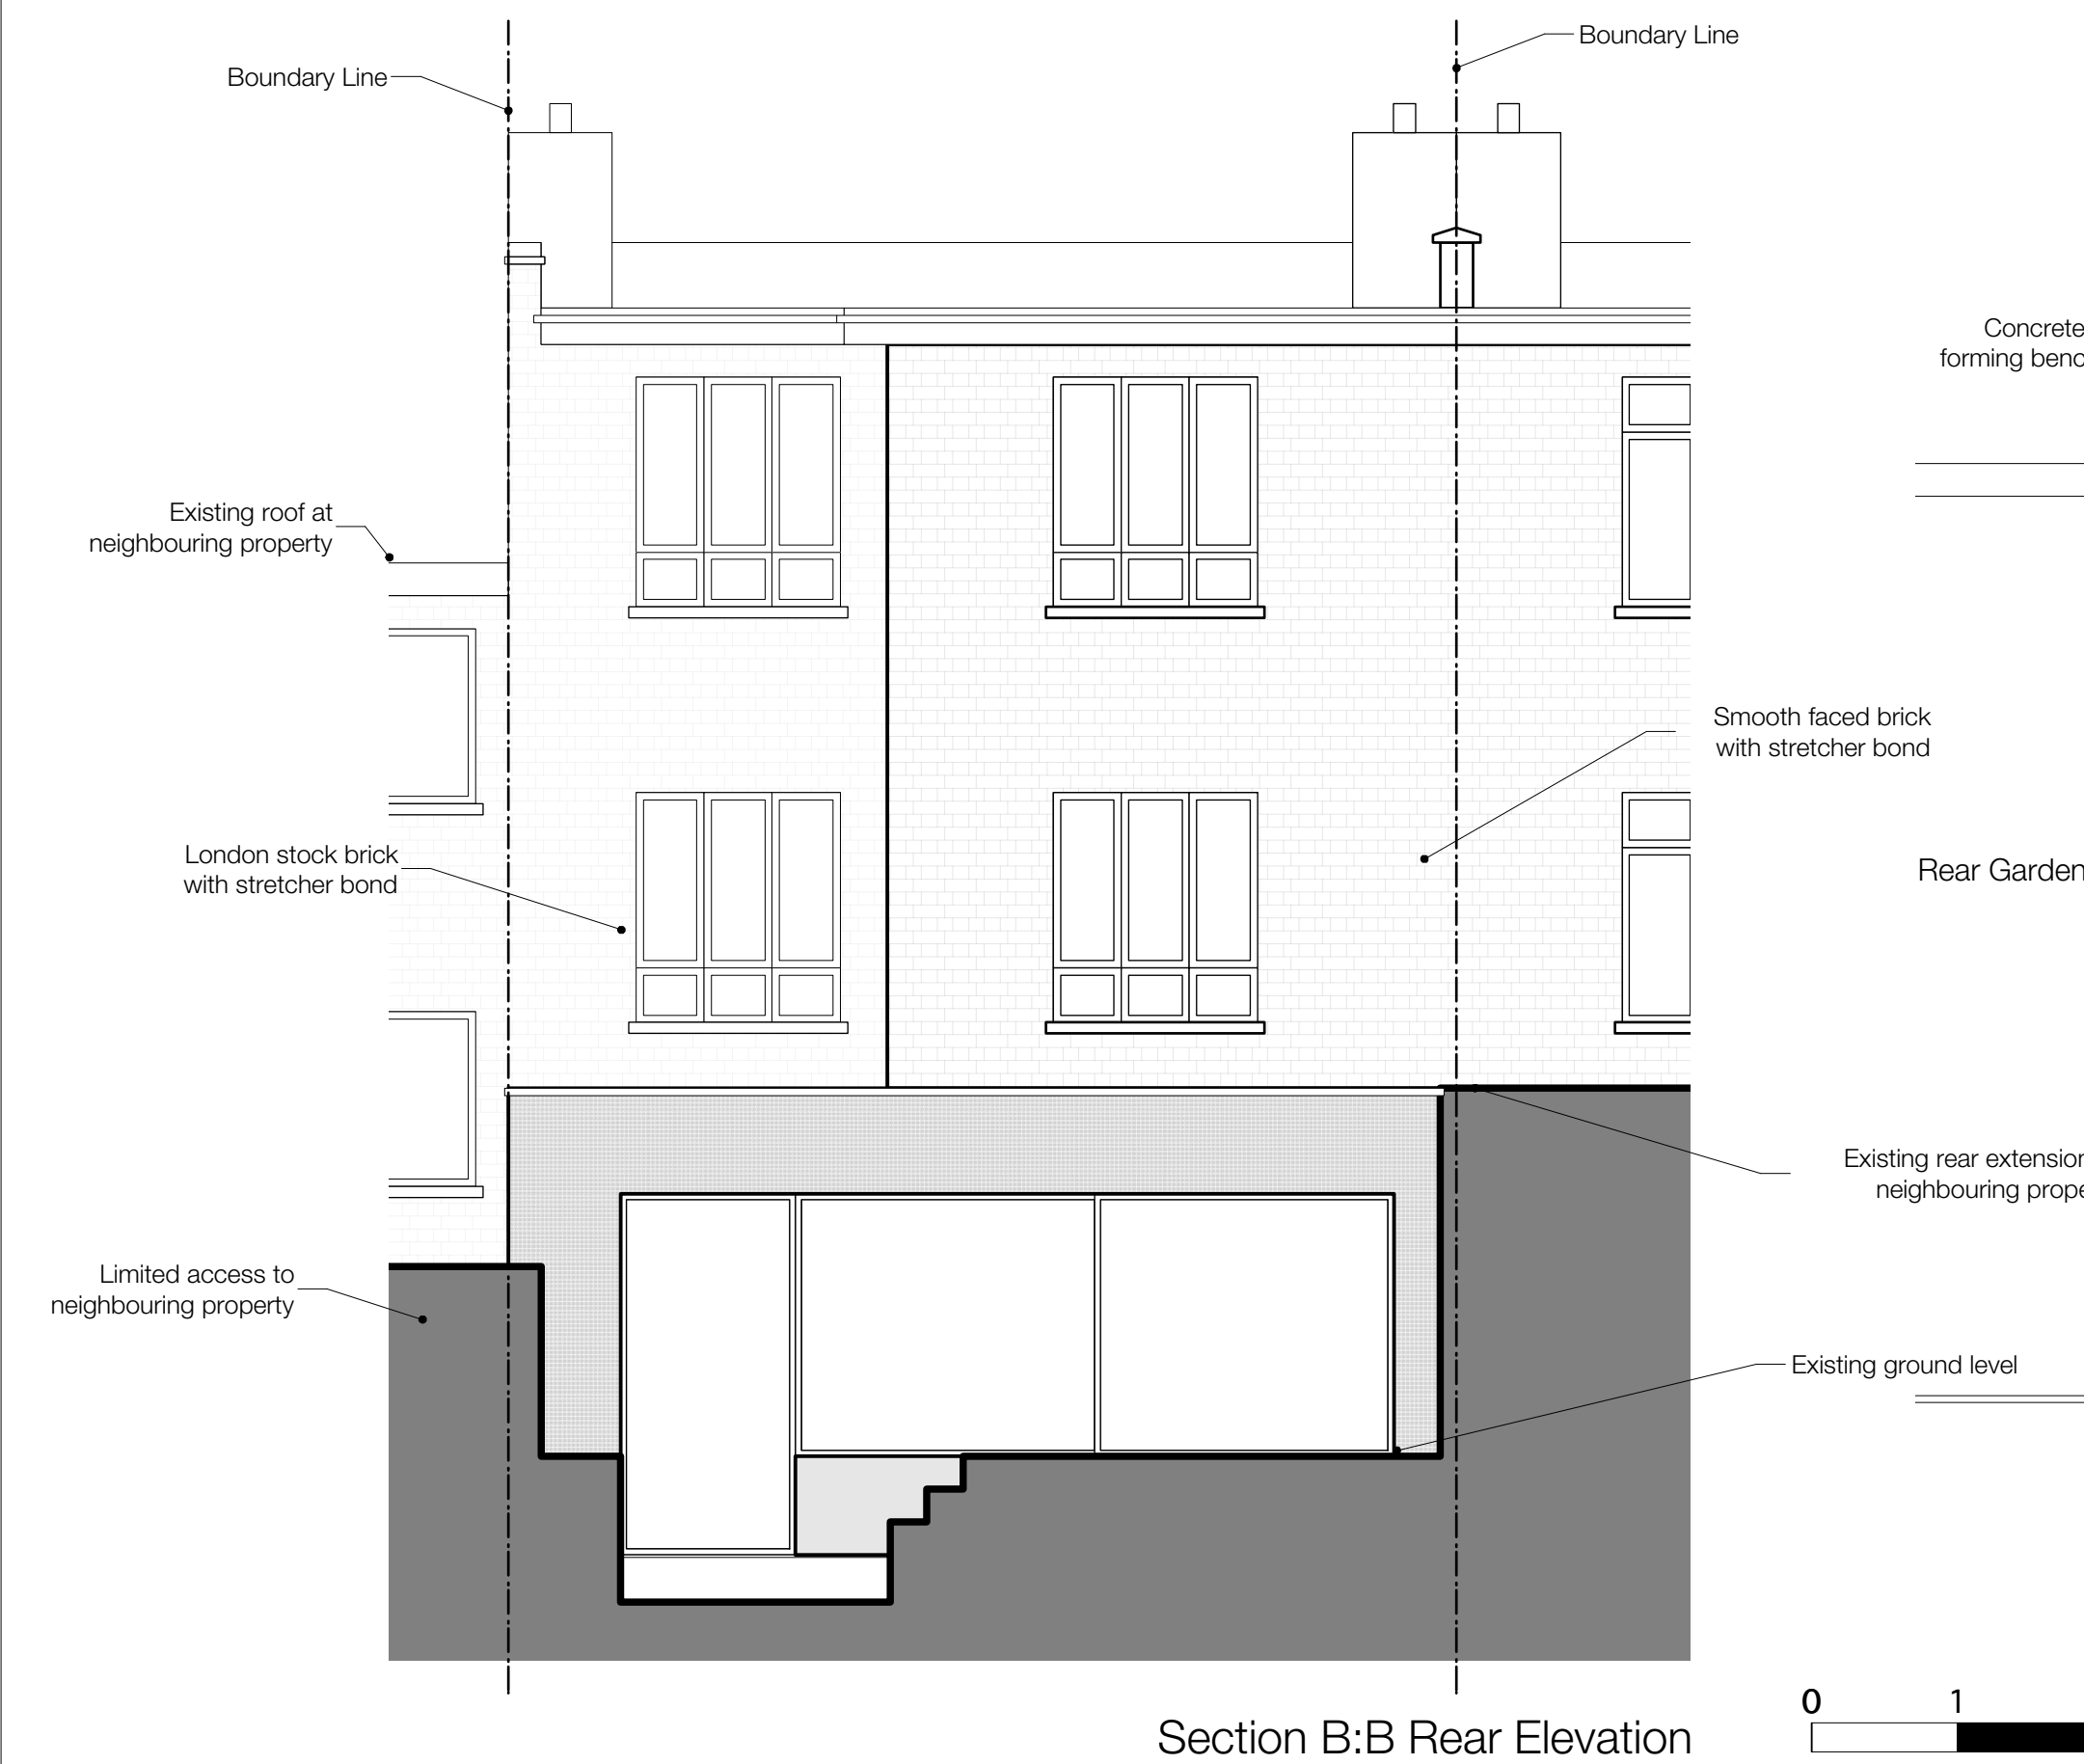

Section B:B Rear Elevation

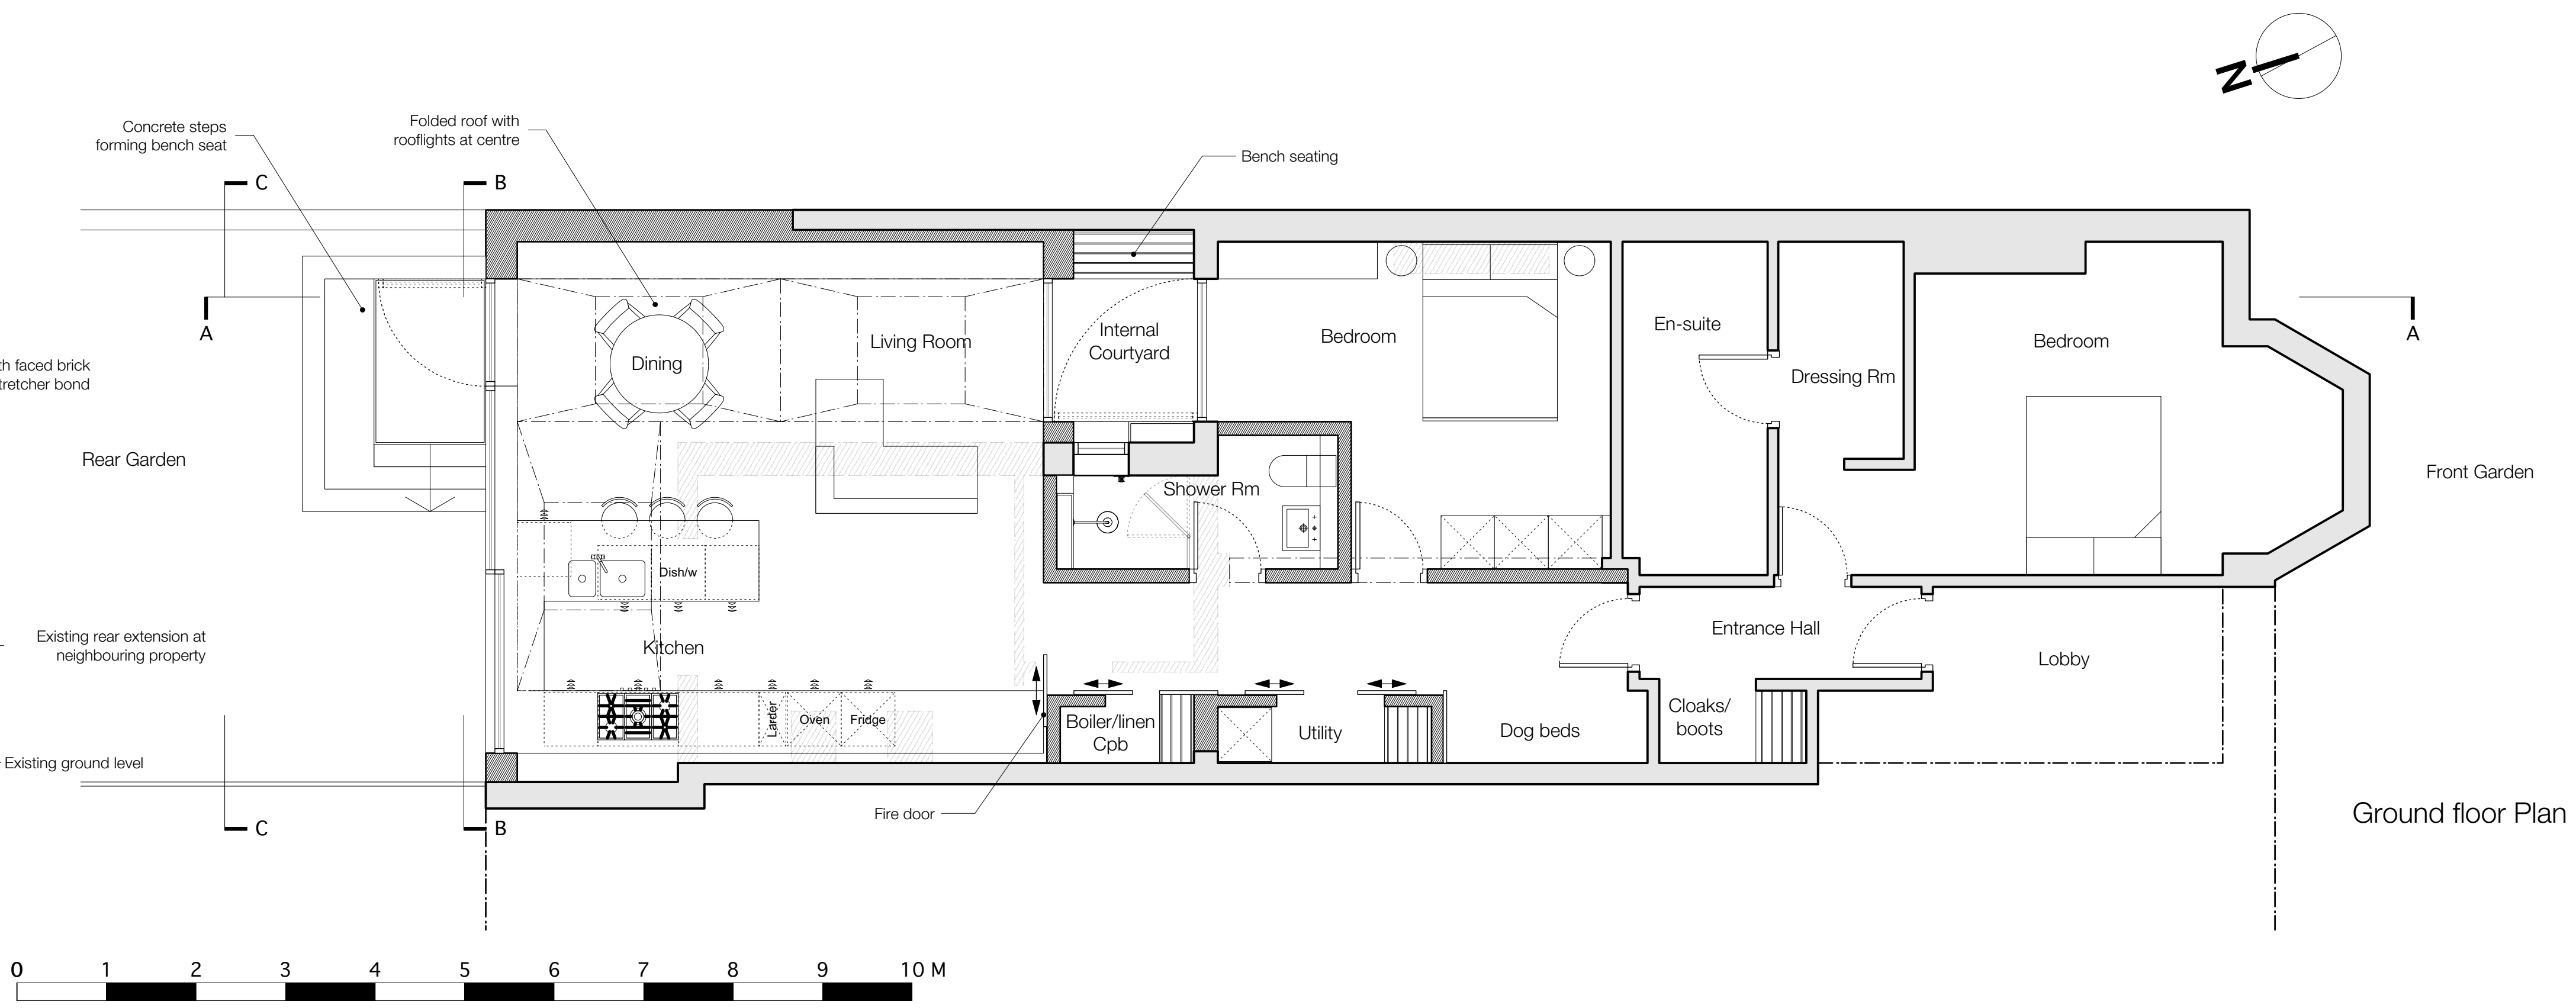

Ground floor Plan

Paul Tierney



RIBA Architect

106 Cambridge Gardens
London W10 6HT

tel. 078 6769 6445
email. pti.tierney@icould.com

Drawing to be read in conjunction with all architect and consultants information.
Do not scale from drawing. All dimensions in mm & allow 50mm tolerance.
All dimensions to be checked on site. Drawing only to be used for purposes indicated. Notify architect of any discrepancies.

GENERAL NOTES

-  Demolition
-  New Walls

REVISIONS

/: Date - Revision

CLIENT	Nima Hashemi		
PROJECT	14 Fortune Green Road, NW6 1UE		
LOCAL AUT.	Camden		
DWG STATUS	Proposed	APPROVED	
TITLE	Proposed plan, section and rear elevation		
DATE	22.08.2017	SCALE	1:50 @ A1 - 1:100 @ A3
JOB No 119	DWG No P-100		REV A