


01
GA-102

PROPOSED GROUND FLOOR PLAN

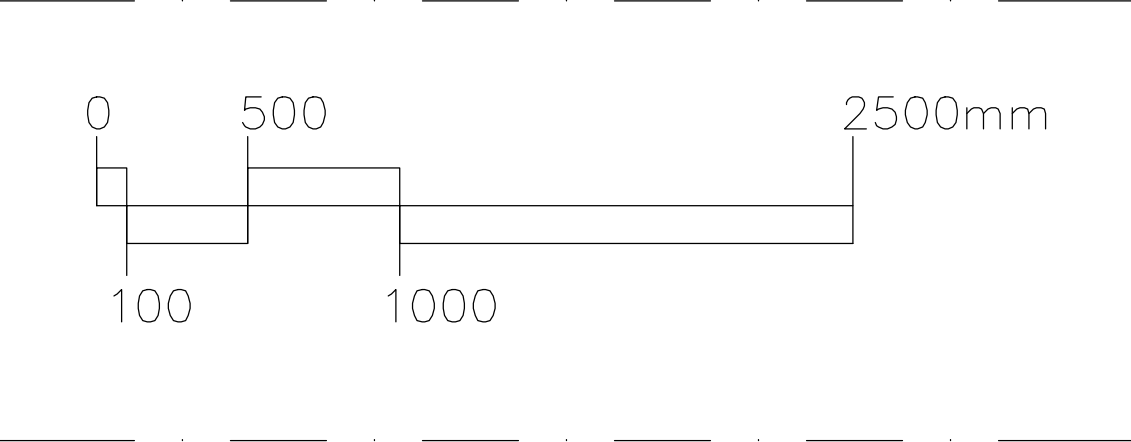

THIS DRAWING IS BASED ON DIMENSIONAL SURVEY INFORMATION PROVIDED BY OTHERS. THE CLIENT CANNOT ACCEPT RESPONSIBILITY FOR THE ACCURACY OF THIS SURVEY INFORMATION.

THIS DRAWING SHOULD BE READ IN CONJUNCTION WITH ALL RELEVANT DRAWINGS, SPECIFICATIONS AND SCHEDULES.

DO NOT SCALE FROM THIS DRAWING.

REPORT ANY DISCREPANCIES, CONFLICTS, ERRORS OR OMISSIONS TO AND SEEK DIRECTIONS BEFORE PROCEEDING.

CONFIRM ALL DIMENSIONS AND LEVELS ON SITE PRIOR TO COMMENCING WORK.

DRAWING ILLUSTRATES DESIGN INTENT ONLY. CONTRACTOR TO PRODUCE SHOP DRAWINGS FOR DESIGNER APPROVAL IF REQUIRED. CONSTRUCTION ISSUE DRAWINGS MUST BE CONTRACTOR'S OWN.

REV: P02 REVISED TO INCORPORATE COMMENTS 28.12.2017
REV: P01 ISSUED FOR PLANNING 01.11.2017

SITE PLAN - 1:500 @ A1

DO NOT SCALE OFF THIS DRAWING

28 WILLES ROAD
KENTISH TOWN
LONDON
NW5
UNITED KINGDOM

JOB: 28 WILLES ROAD

FOR: MR G. LANE

AT: 28 WILLES ROAD

DATE: 01.11.2017

DWG NO: GA-102

SCALE: 1:50 @ A3

JOB: RYE-0075

RYE