



EXISTING GROUND FLOOR

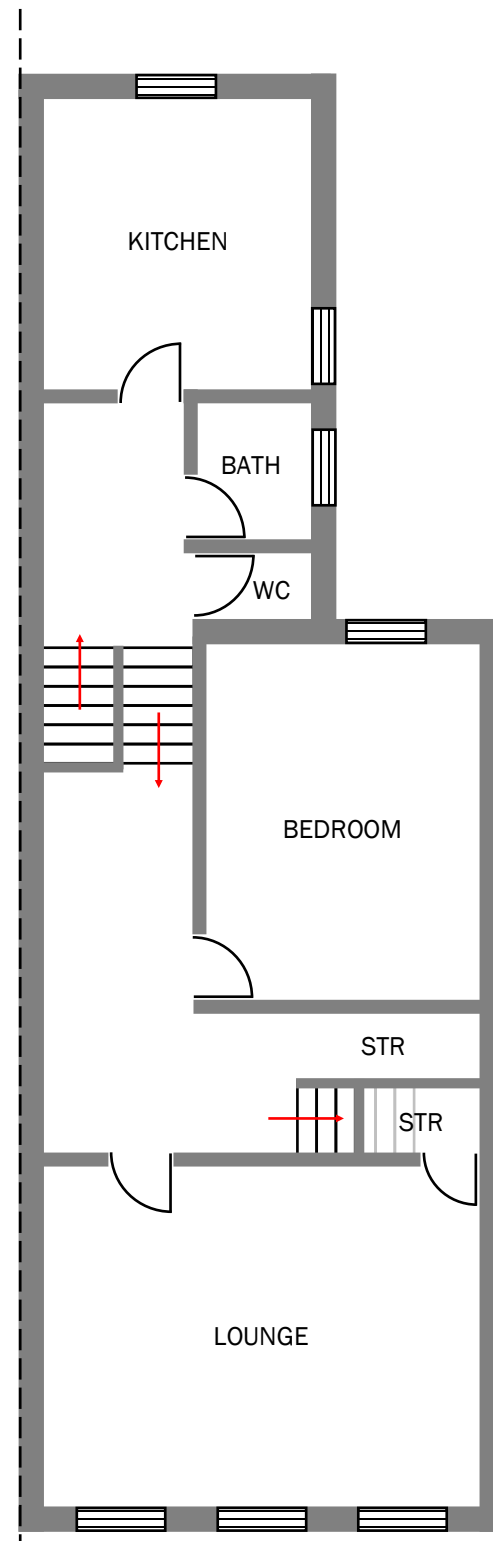

EXISTING FIRST FLOOR

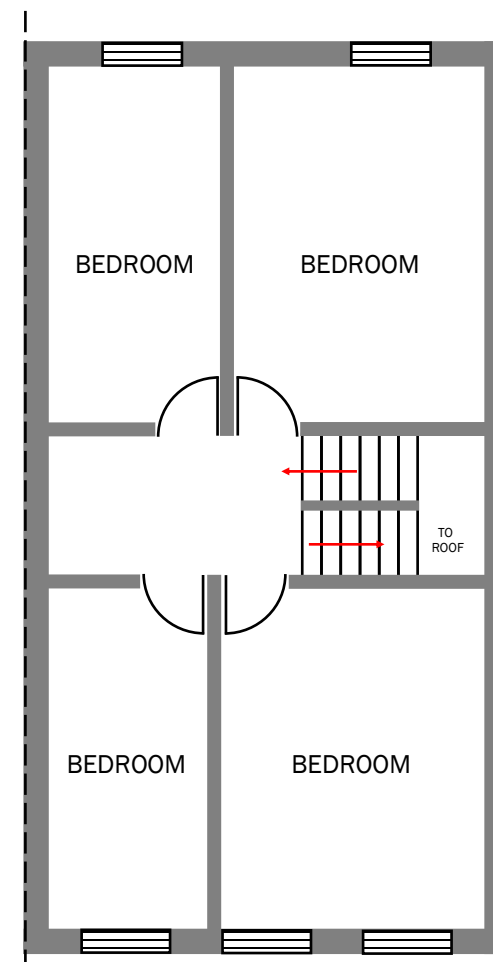

EXISTING SECOND FLOOR

Drawing Number:

**72CB/01B**

**IMPORTANT NOTES**

**ALL DIMENSIONS MUST BE CHECKED ON SITE AND NOT SCALED FROM THIS DRAWING.**

**STRICTLY FOR PLANNING PURPOSES ONLY. NOT VALID FOR ARCHITECTURAL, ENGINEERING, SURVEYING OR ANY OTHER PURPOSES.**

**ALL DETAILS SUBJECT TO CHANGES SUBJECT TO ENGINEERING & LOCAL AUTHORITY REQUIREMENTS.**

**APPLICANTS MUST CONSULT PLANNING AND BUILDING AUTHORITY REGARDING ANY CHANGES**


**SITE ADDRESS**

**72 CRICKLEWOOD BWAY  
CRICKLEWOOD  
LONDON  
NW2 3EP**


**PROPOSAL**

**ERECTION OF A SIDE/REAR  
EXTENSION AND  
CONVERSION INTO 3 SELF  
CONTAINED FLATS**


**1:100 - A3 PAPER**

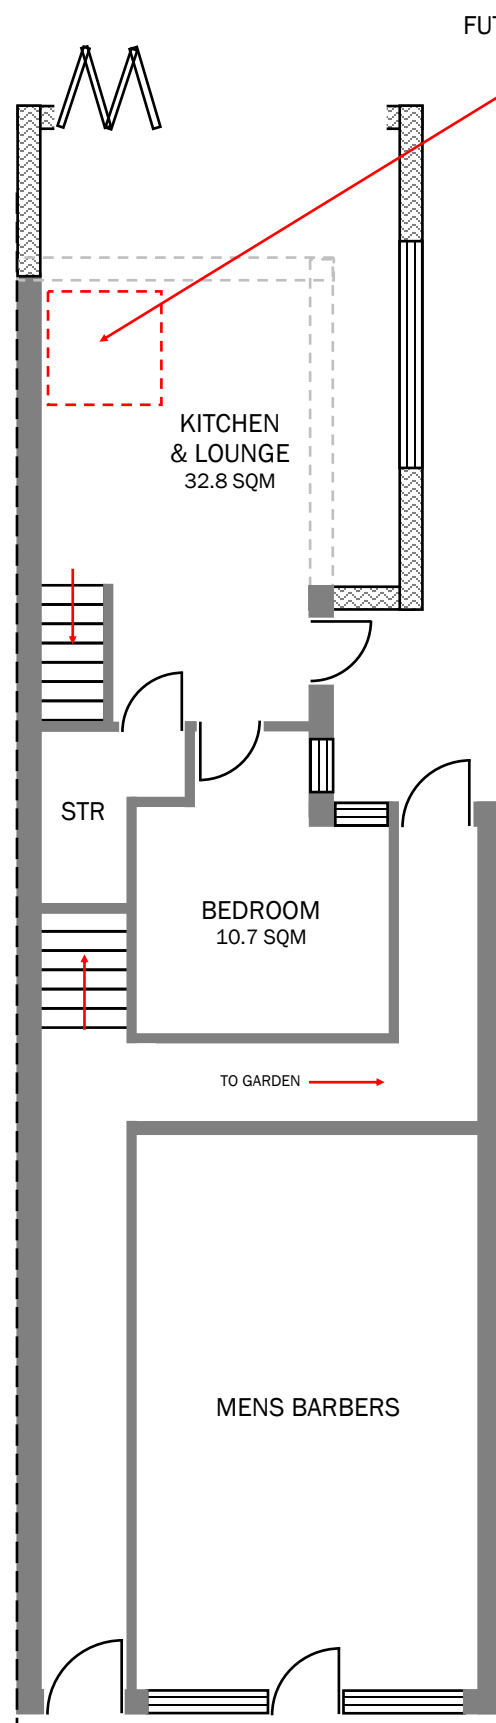

PROPOSED GROUND FLOOR

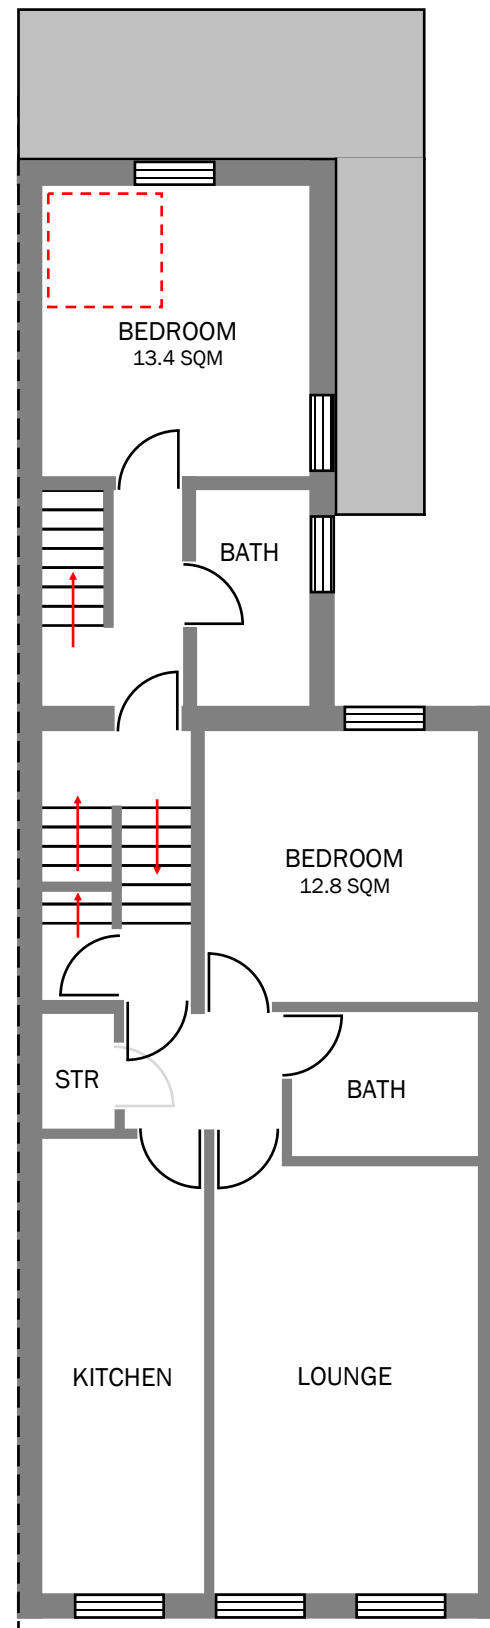

PROPOSED FIRST FLOOR

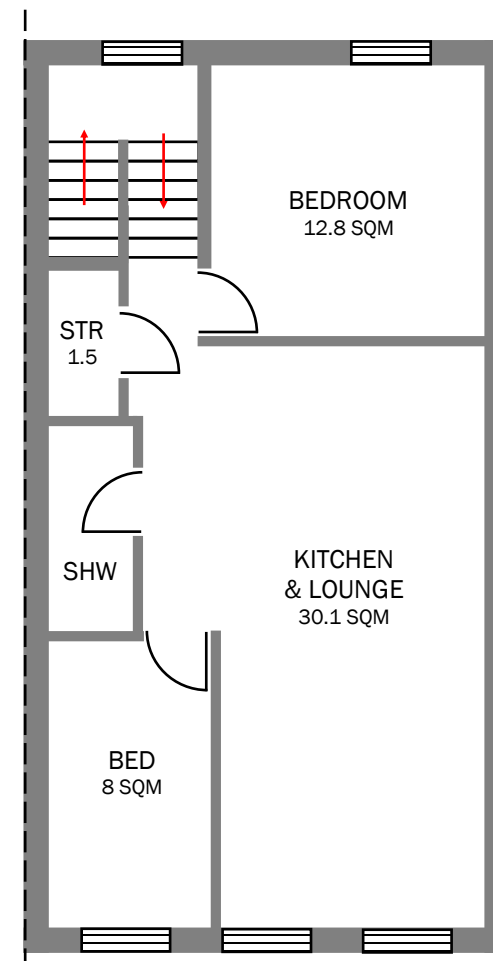

PROPOSED SECOND FLOOR

Drawing Number:

**72CB/02B**

**IMPORTANT NOTES**

**ALL DIMENSIONS MUST BE  
CHECKED ON SITE AND NOT  
SCALED FROM THIS  
DRAWING.**

**STRICTLY FOR  
PLANNING PURPOSES ONLY.  
NOT VALID FOR  
ARCHITECTURAL,  
ENGINEERING, SURVEYING OR  
ANY OTHER PURPOSES.**

**ALL DETAILS SUBJECT TO  
CHANGES SUBJECT TO  
ENGINEERING & LOCAL  
AUTHORITY REQUIREMENTS.**

**APPLICANTS MUST  
CONSULT PLANNING AND  
BUILDING AUTHORITY  
REGARDING ANY CHANGES**


**SITE ADDRESS**

**72 CRICKLEWOOD BWAY  
CRICKLEWOOD  
LONDON  
NW2 3EP**


**PROPOSAL**

**ERECTION OF A SIDE/REAR  
EXTENSION AND  
CONVERSION INTO 3 SELF  
CONTAINED FLATS**


**1:100 - A3 PAPER**

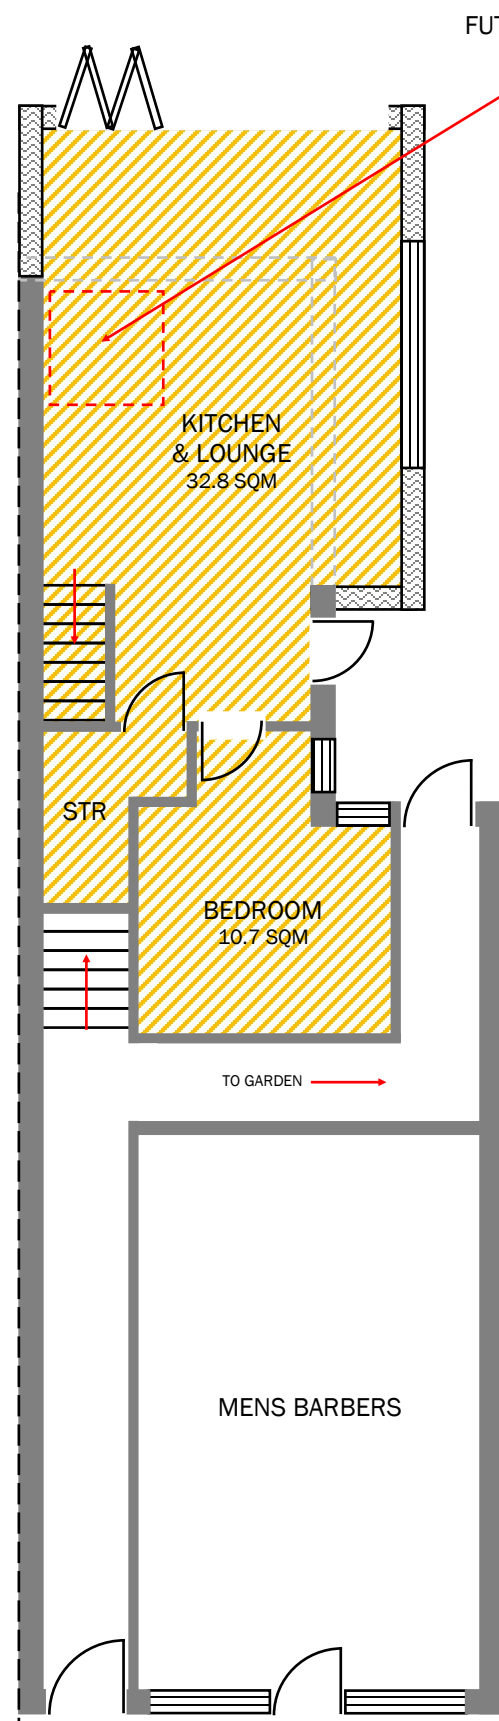

PROPOSED GROUND/FIRST FLAT  
2 BED / 3 PERSON = 71.4 SQM

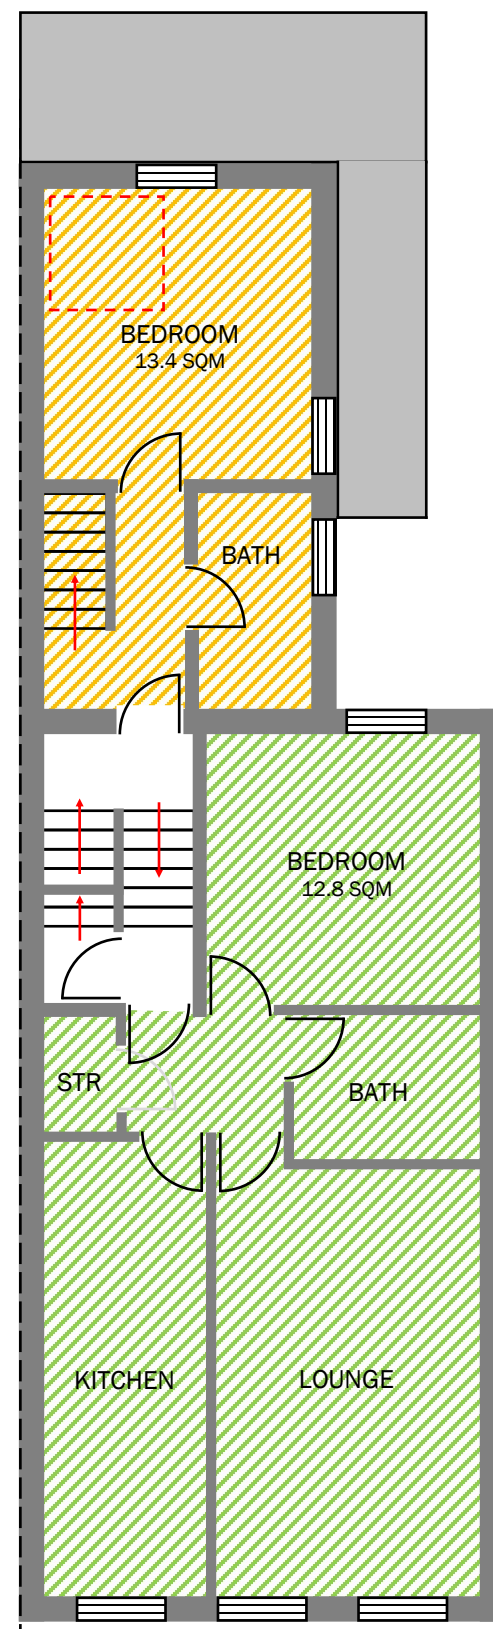

PROPOSED FIRST FLOOR FLAT  
1 BED / 2 PERSON = 57 SQM

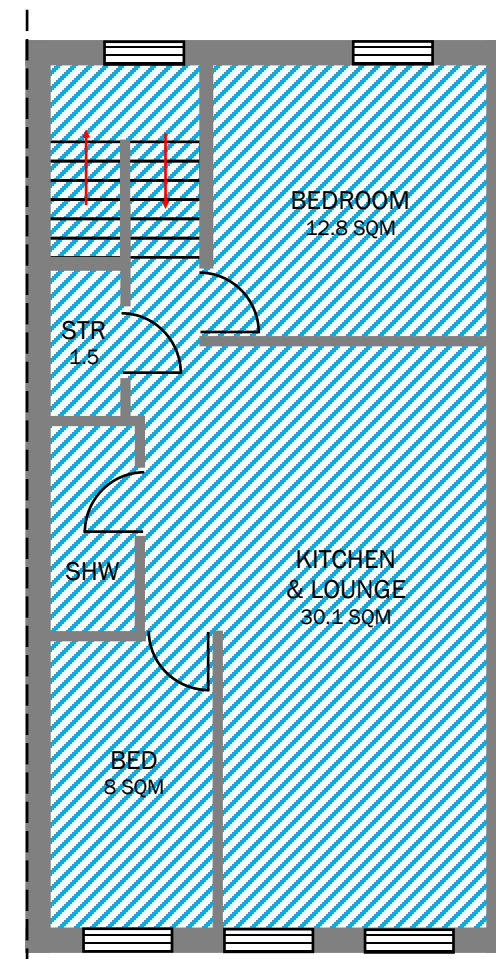

PROPOSED SECOND FLOOR FLAT  
2 BED / 3 PERSON = 65.4 SQM

Drawing Number:  
**72CB/03B**

**IMPORTANT NOTES**

**ALL DIMENSIONS MUST BE CHECKED ON SITE AND NOT SCALED FROM THIS DRAWING.**

**STRICTLY FOR PLANNING PURPOSES ONLY. NOT VALID FOR ARCHITECTURAL, ENGINEERING, SURVEYING OR ANY OTHER PURPOSES.**

**ALL DETAILS SUBJECT TO CHANGES SUBJECT TO ENGINEERING & LOCAL AUTHORITY REQUIREMENTS.**

**APPLICANTS MUST CONSULT PLANNING AND BUILDING AUTHORITY REGARDING ANY CHANGES**

**SITE ADDRESS**

**72 CRICKLEWOOD BWAY  
CRICKLEWOOD  
LONDON  
NW2 3EP**

**PROPOSAL**

**ERECTION OF A SIDE/REAR  
EXTENSION AND  
CONVERSION INTO 3 SELF  
CONTAINED FLATS**

**1:100 - A3 PAPER**

Drawing Number:

72CB/04B

IMPORTANT NOTES

ALL DIMENSIONS MUST BE  
CHECKED ON SITE AND NOT  
SCALED FROM THIS  
DRAWING.

STRICTLY FOR  
PLANNING PURPOSES ONLY.  
NOT VALID FOR  
ARCHITECTURAL,  
ENGINEERING, SURVEYING OR  
ANY OTHER PURPOSES.

ALL DETAILS SUBJECT TO  
CHANGES SUBJECT TO  
ENGINEERING & LOCAL  
AUTHORITY REQUIREMENTS.

APPLICANTS MUST  
CONSULT PLANNING AND  
BUILDING AUTHORITY  
REGARDING ANY CHANGES


SITE ADDRESS

72 CRICKLEWOOD BWAY  
CRICKLEWOOD  
LONDON  
NW2 3EP


PROPOSAL

ERECTION OF A SIDE/REAR  
EXTENSION AND  
CONVERSION INTO 3 SELF  
CONTAINED FLATS

1:100 - A3 PAPER

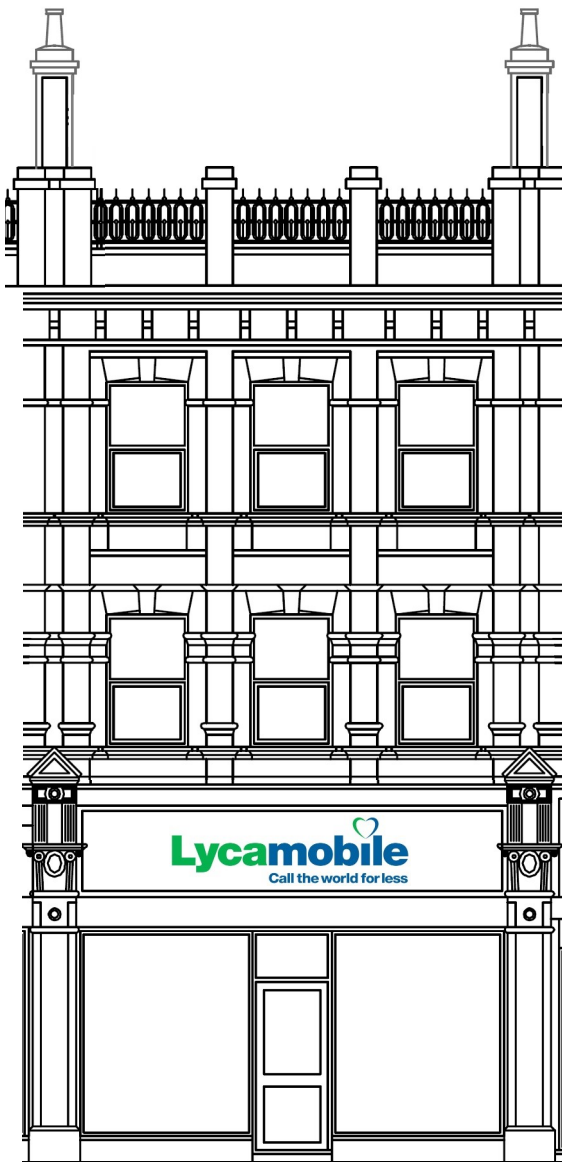

EXISTING FRONT ELEVATION

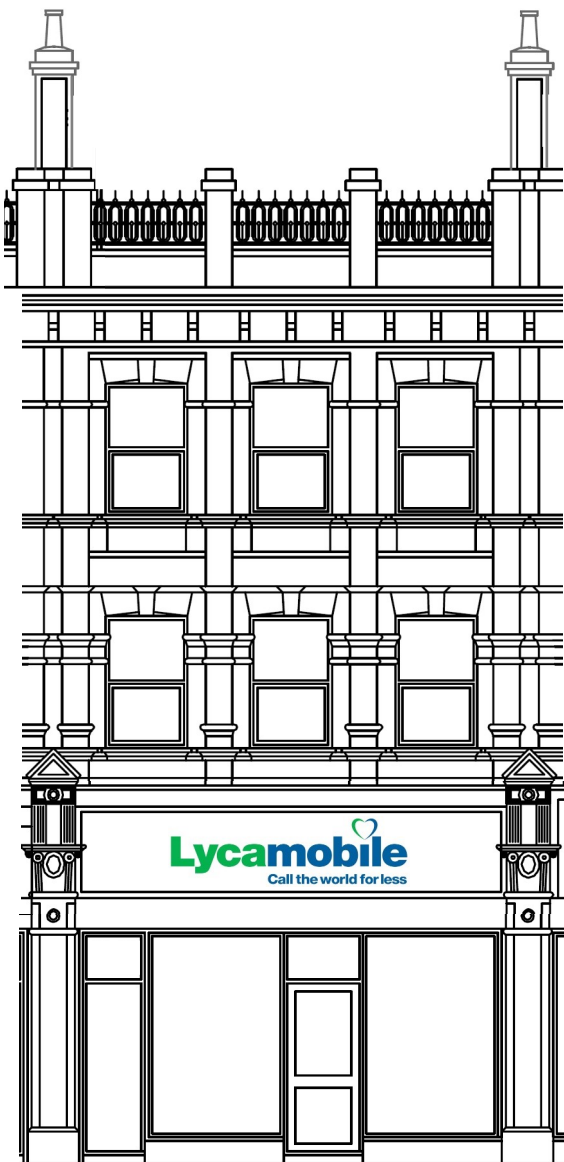

PROPOSED FRONT ELEVATION

Drawing Number:

72CB/05B

IMPORTANT NOTES

ALL DIMENSIONS MUST BE  
CHECKED ON SITE AND NOT  
SCALED FROM THIS  
DRAWING.

STRICTLY FOR  
PLANNING PURPOSES ONLY.  
NOT VALID FOR  
ARCHITECTURAL,  
ENGINEERING, SURVEYING OR  
ANY OTHER PURPOSES.

ALL DETAILS SUBJECT TO  
CHANGES SUBJECT TO  
ENGINEERING & LOCAL  
AUTHORITY REQUIREMENTS.

APPLICANTS MUST  
CONSULT PLANNING AND  
BUILDING AUTHORITY  
REGARDING ANY CHANGES


SITE ADDRESS

72 CRICKLEWOOD BWAY  
CRICKLEWOOD  
LONDON  
NW2 3EP


PROPOSAL

ERECTION OF A SIDE/REAR  
EXTENSION AND  
CONVERSION INTO 3 SELF  
CONTAINED FLATS

1:100 - A3 PAPER

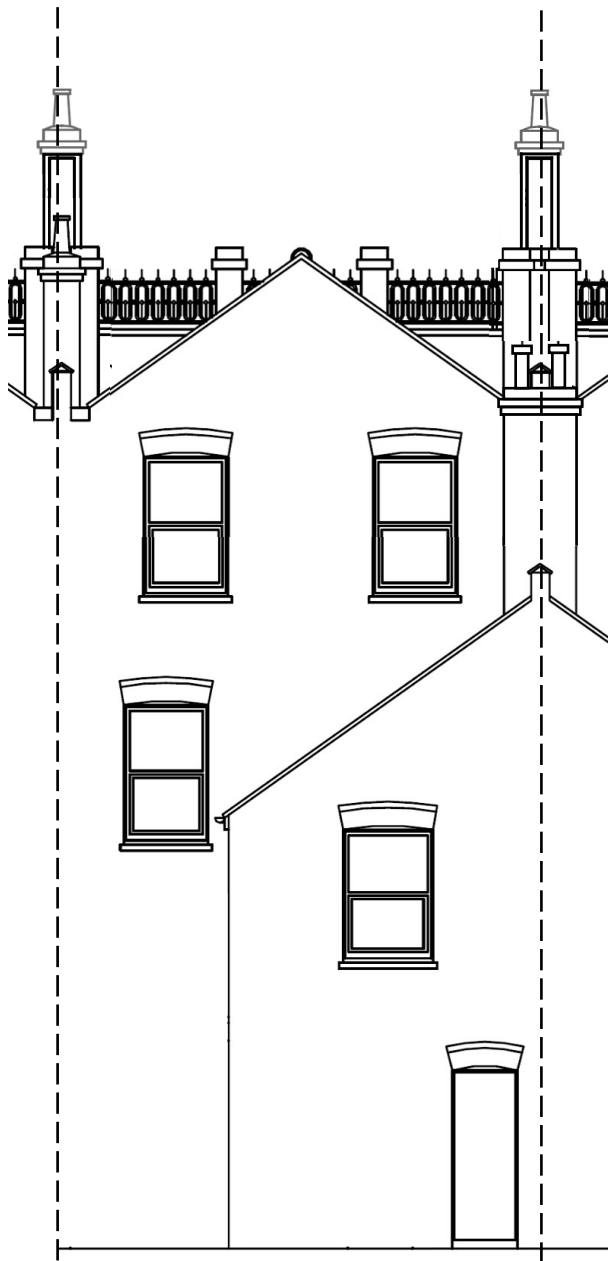

EXISTING REAR ELEVATION

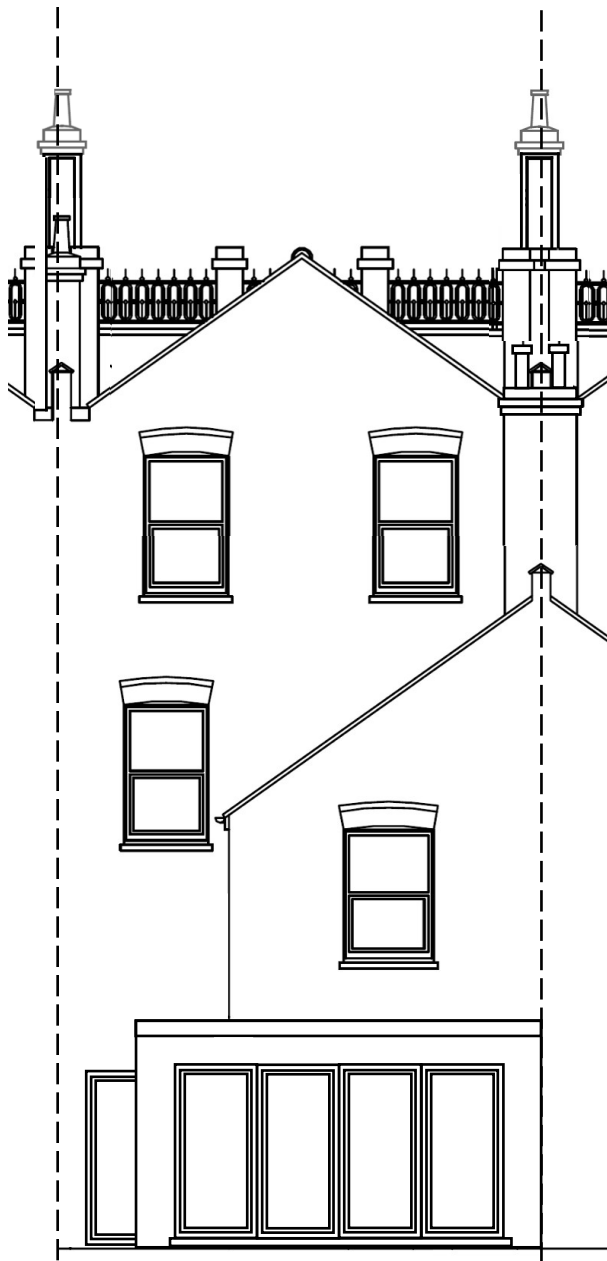

PROPOSED REAR ELEVATION

Drawing Number:

72CB/06B

IMPORTANT NOTES

ALL DIMENSIONS MUST BE  
CHECKED ON SITE AND NOT  
SCALED FROM THIS  
DRAWING.

STRICTLY FOR  
PLANNING PURPOSES ONLY.  
NOT VALID FOR  
ARCHITECTURAL,  
ENGINEERING, SURVEYING OR  
ANY OTHER PURPOSES.

ALL DETAILS SUBJECT TO  
CHANGES SUBJECT TO  
ENGINEERING & LOCAL  
AUTHORITY REQUIREMENTS.

APPLICANTS MUST  
CONSULT PLANNING AND  
BUILDING AUTHORITY  
REGARDING ANY CHANGES

SITE ADDRESS

72 CRICKLEWOOD BWAY  
CRICKLEWOOD  
LONDON  
NW2 3EP


PROPOSAL

ERECTION OF A SIDE/REAR  
EXTENSION AND  
CONVERSION INTO 3 SELF  
CONTAINED FLATS


1:100 - A3 PAPER




EXISTING PARTIAL FLANK ELEVATION

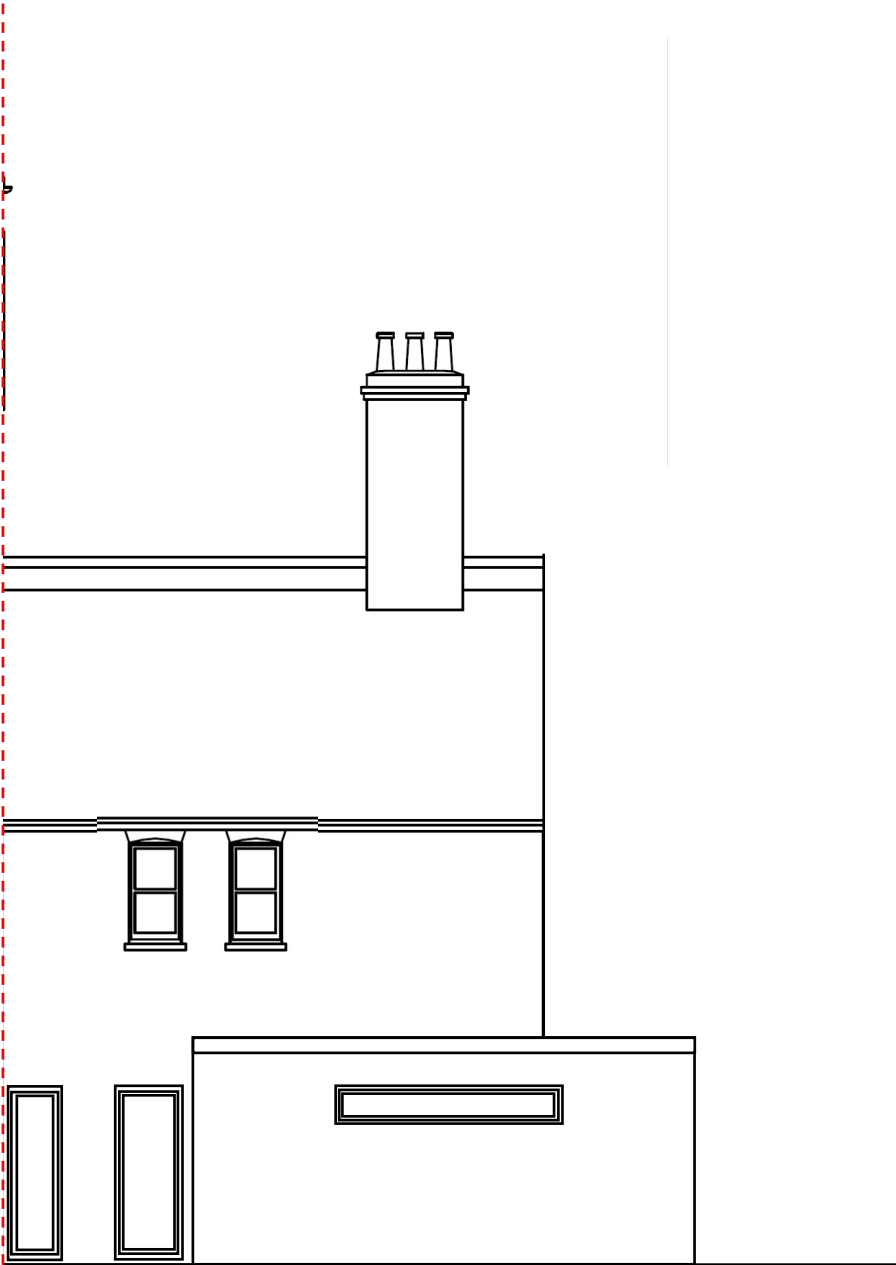

PROPOSED PARTIAL FLANK ELEVATION

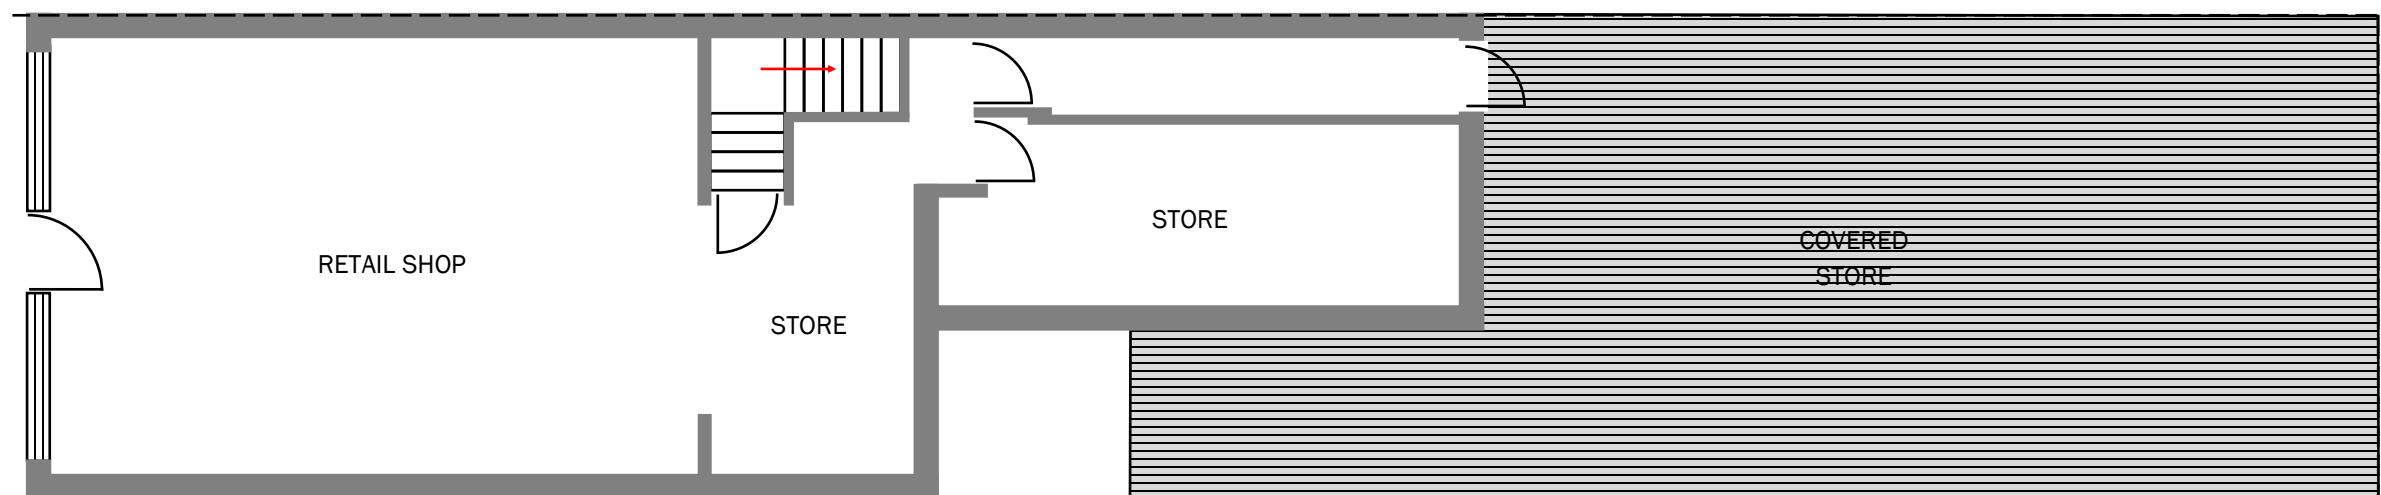

EXISTING BLOCK PLAN

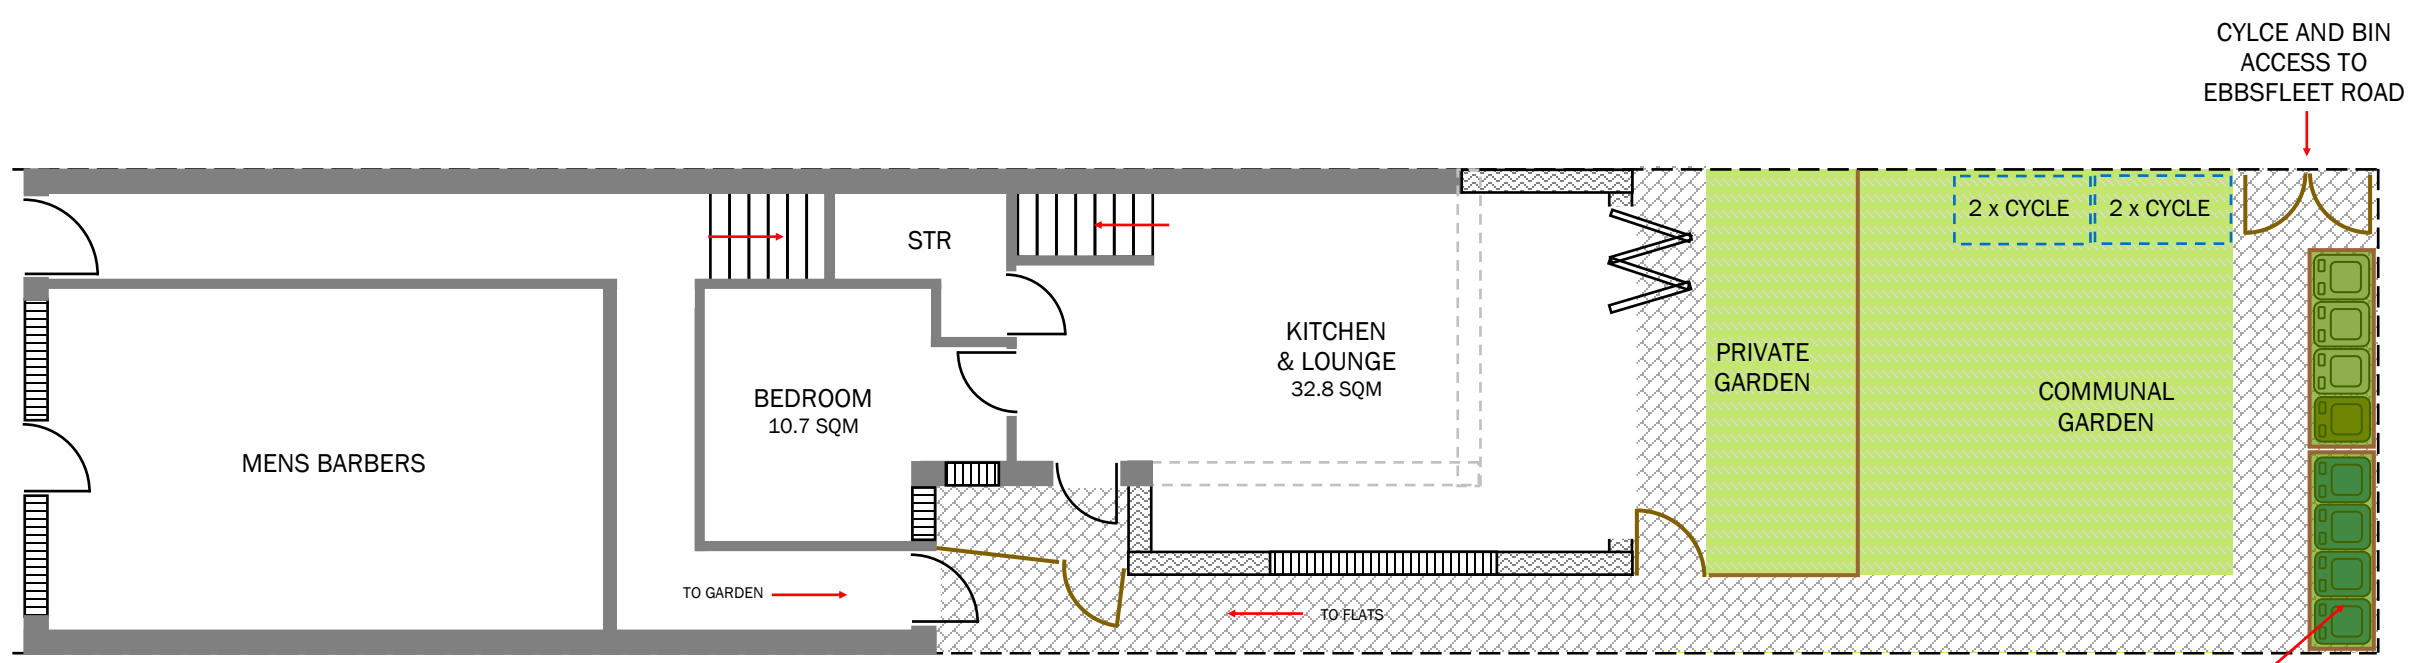

PROPOSED BLOCK PLAN



PROPOSED CYCLE STORES



PROPOSED BIN STORES WITH GREEN ROOF

Drawing Number:  
**72CB/07B**

**IMPORTANT NOTES**

**ALL DIMENSIONS MUST BE CHECKED ON SITE AND NOT SCALED FROM THIS DRAWING.**

**STRICTLY FOR PLANNING PURPOSES ONLY. NOT VALID FOR ARCHITECTURAL, ENGINEERING, SURVEYING OR ANY OTHER PURPOSES.**

**ALL DETAILS SUBJECT TO CHANGES SUBJECT TO ENGINEERING & LOCAL AUTHORITY REQUIREMENTS.**

**APPLICANTS MUST CONSULT PLANNING AND BUILDING AUTHORITY REGARDING ANY CHANGES**

**SITE ADDRESS**

**72 CRICKLEWOOD BWAY  
CRICKLEWOOD  
LONDON  
NW2 3EP**

**PROPOSAL**

**ERECTION OF A SIDE/REAR  
EXTENSION AND  
CONVERSION INTO 3 SELF  
CONTAINED FLATS**

**1:100 - A3 PAPER**