




LOFT PLAN


Client	NICK DURACK	 YOUR LOCAL LOFT SPECIALIST 0870 609 1014 WWW.USPACES.CO.UK	
Project	19D BELSIZE PARK GARDENS LONDON NW3 4JG		
Job Title	LOFT CONVERSION		
Drawing Title	PROPOSED LOFT PLAN		
Drawn		Checked	
Date	OCTOBER 2017	Scale	1:20 @ A1
Drawing No.	125 (C)	Amendment	

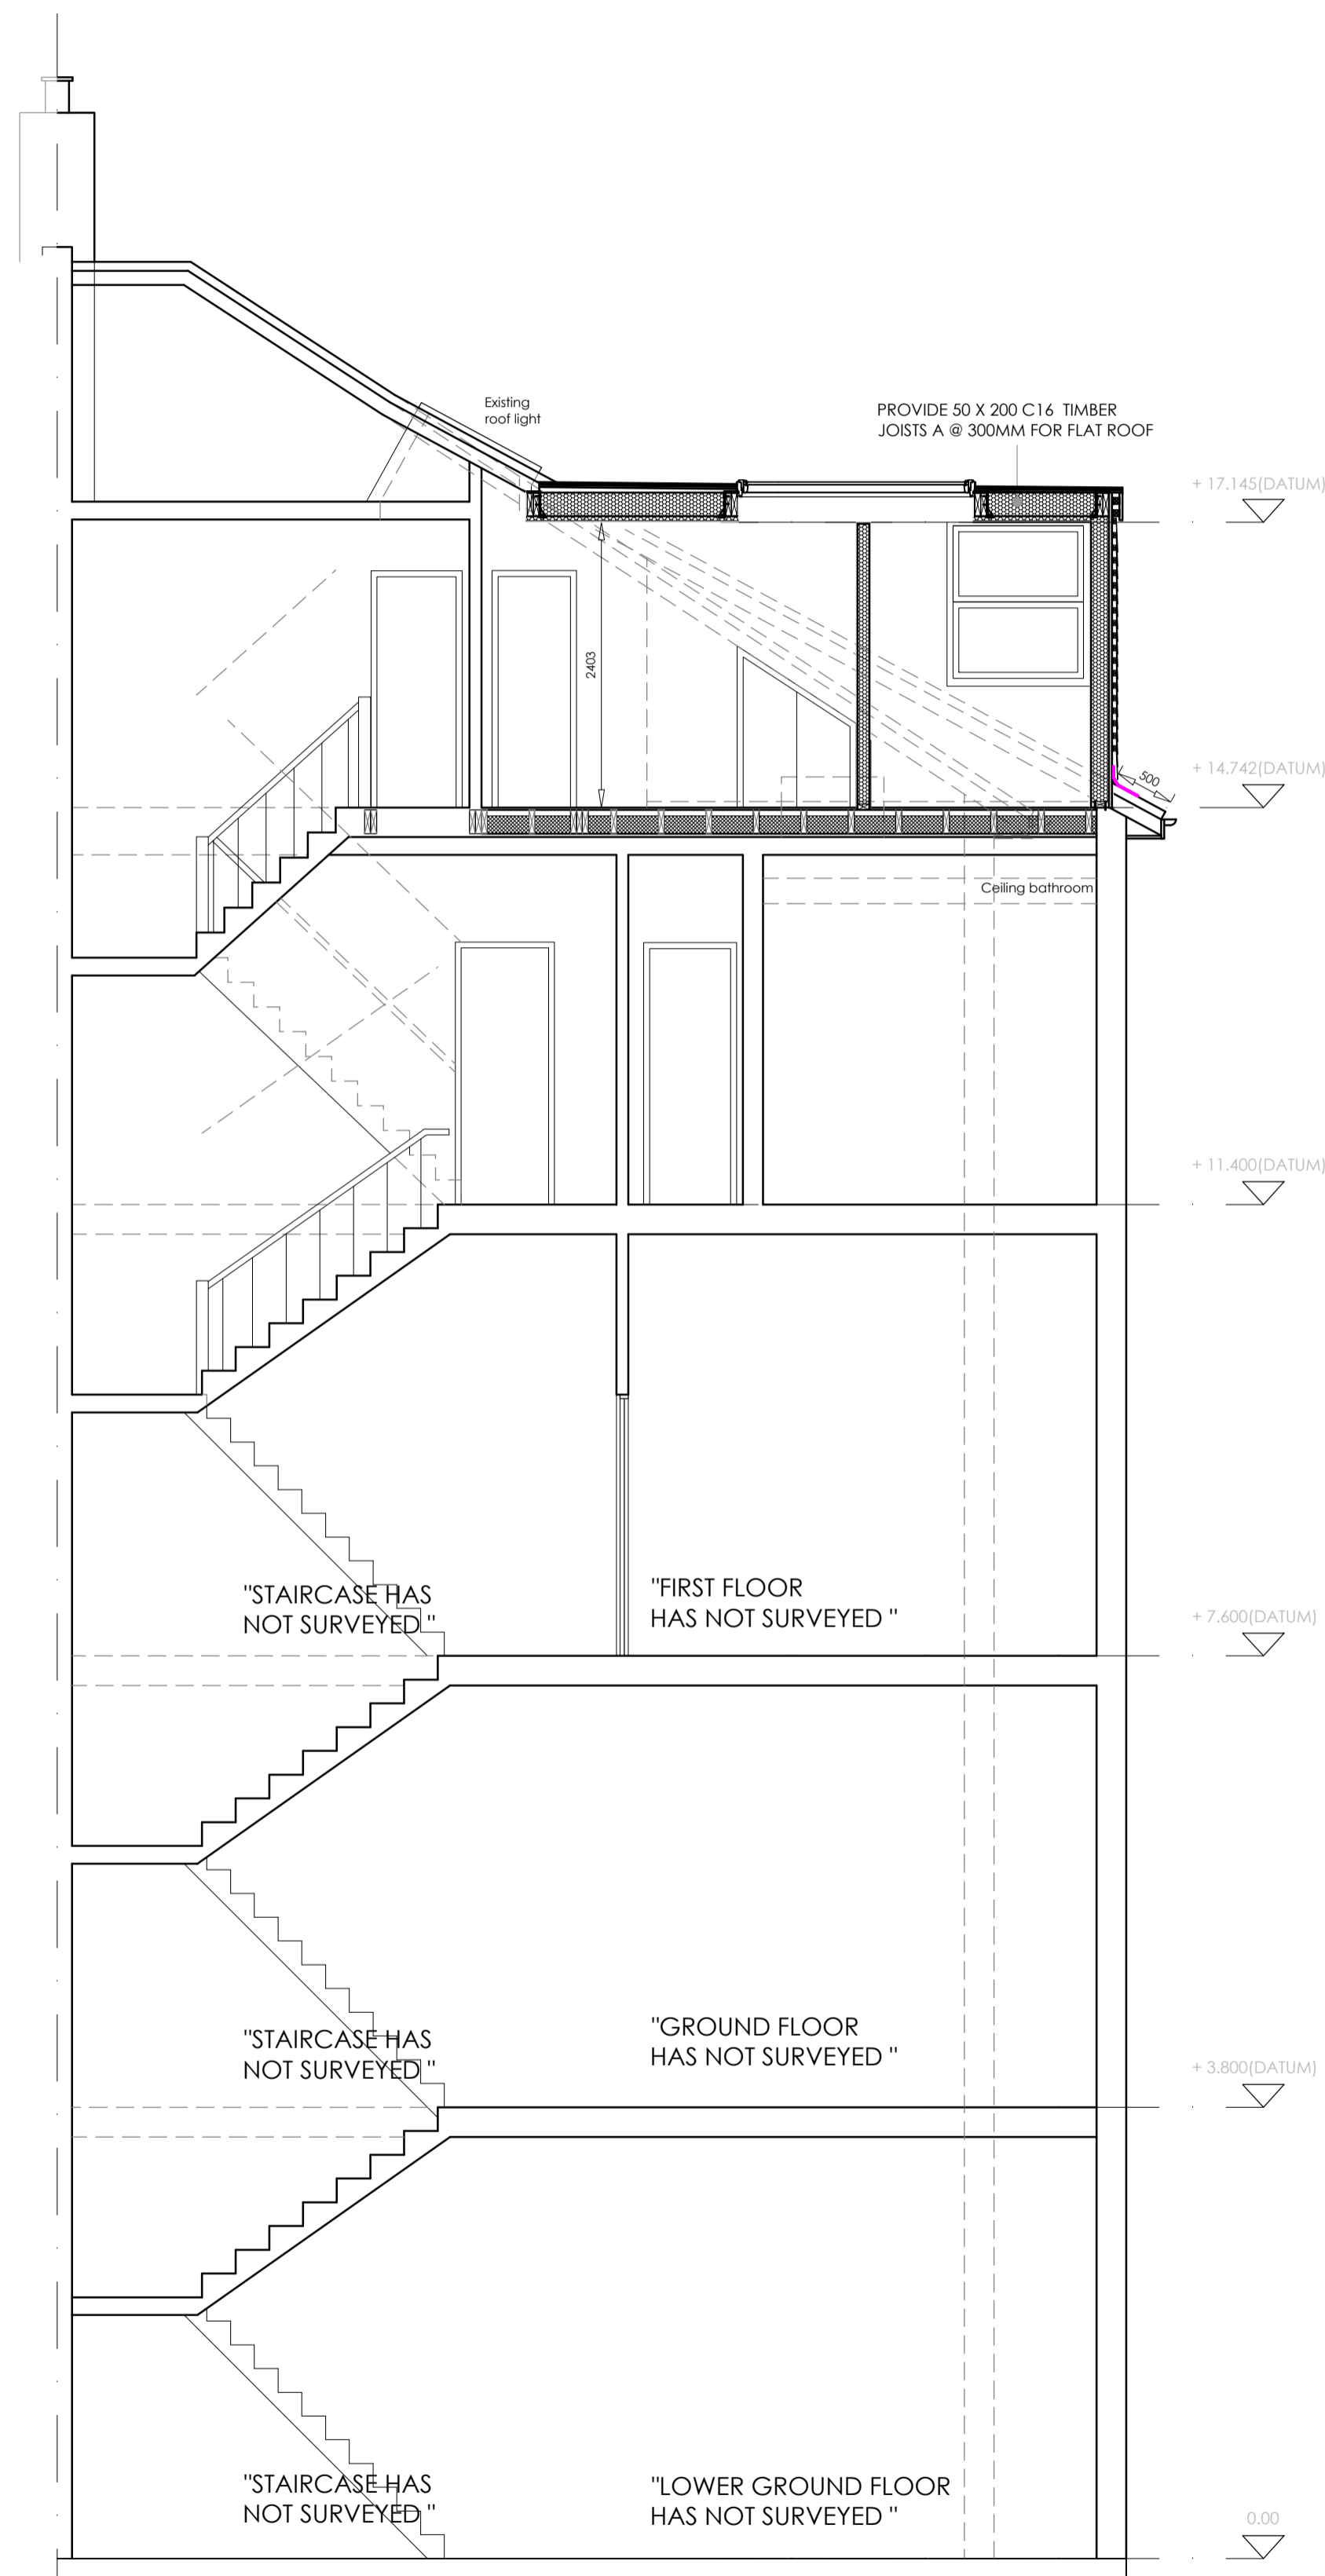


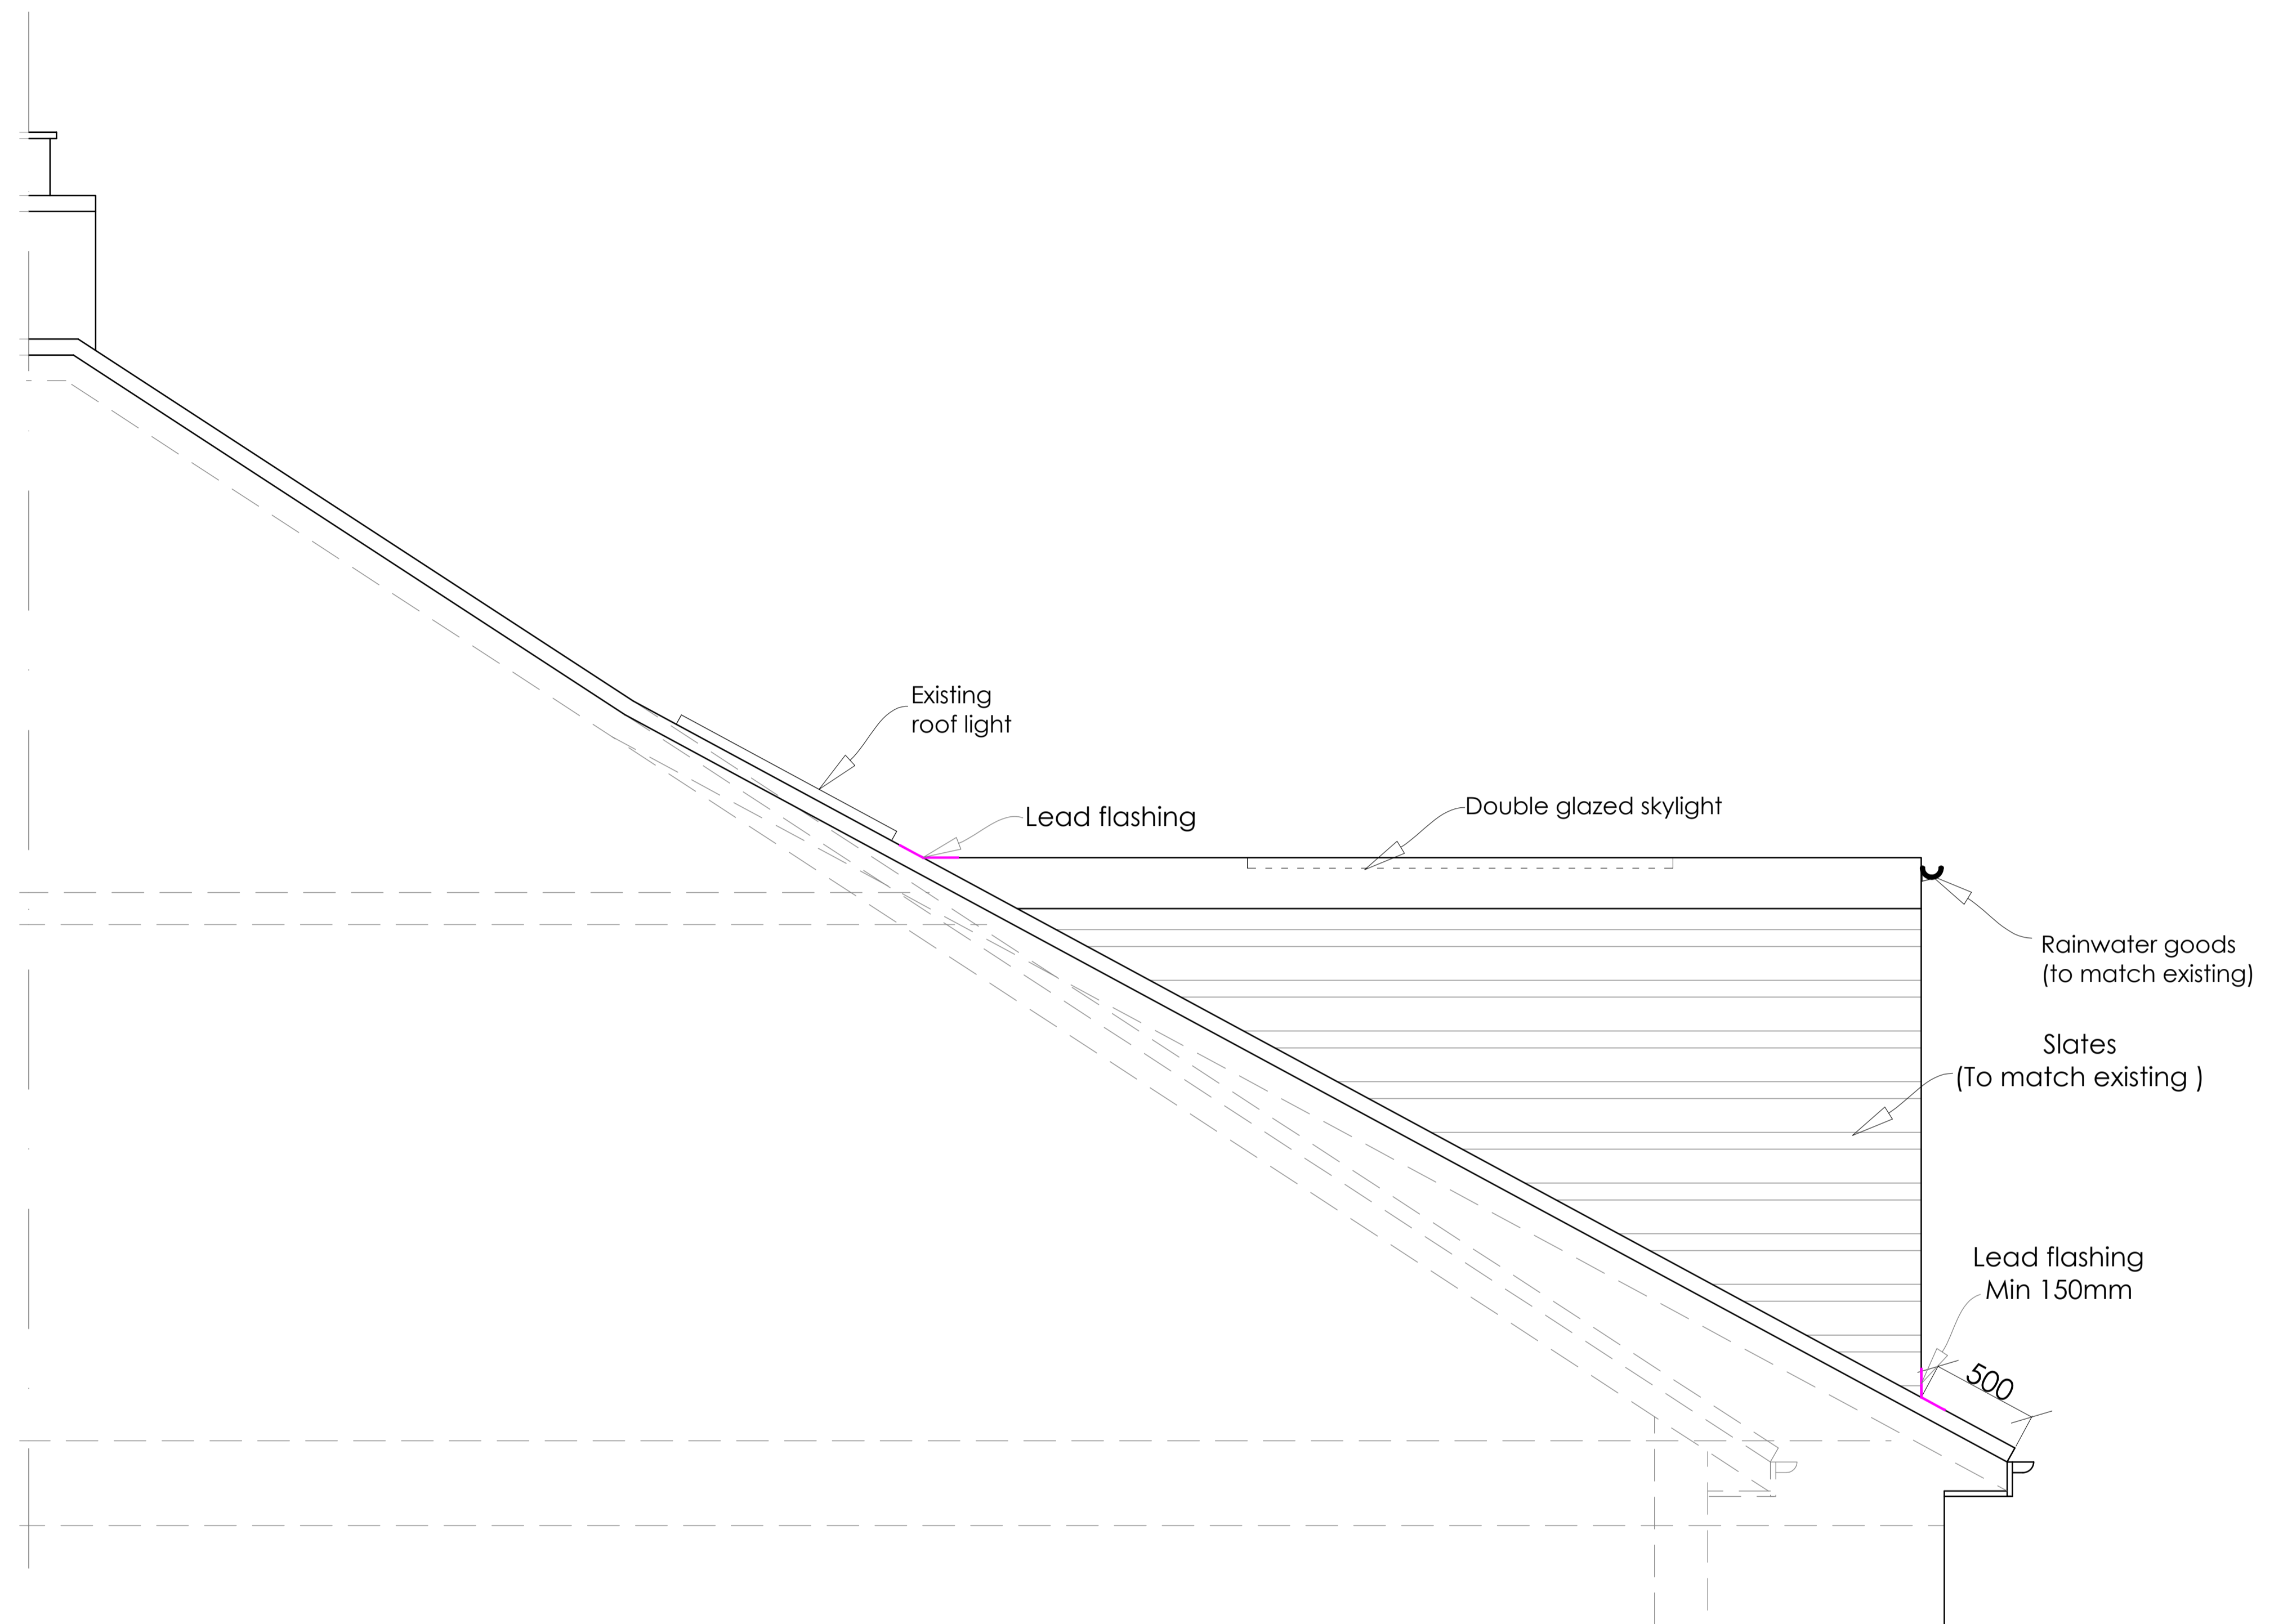
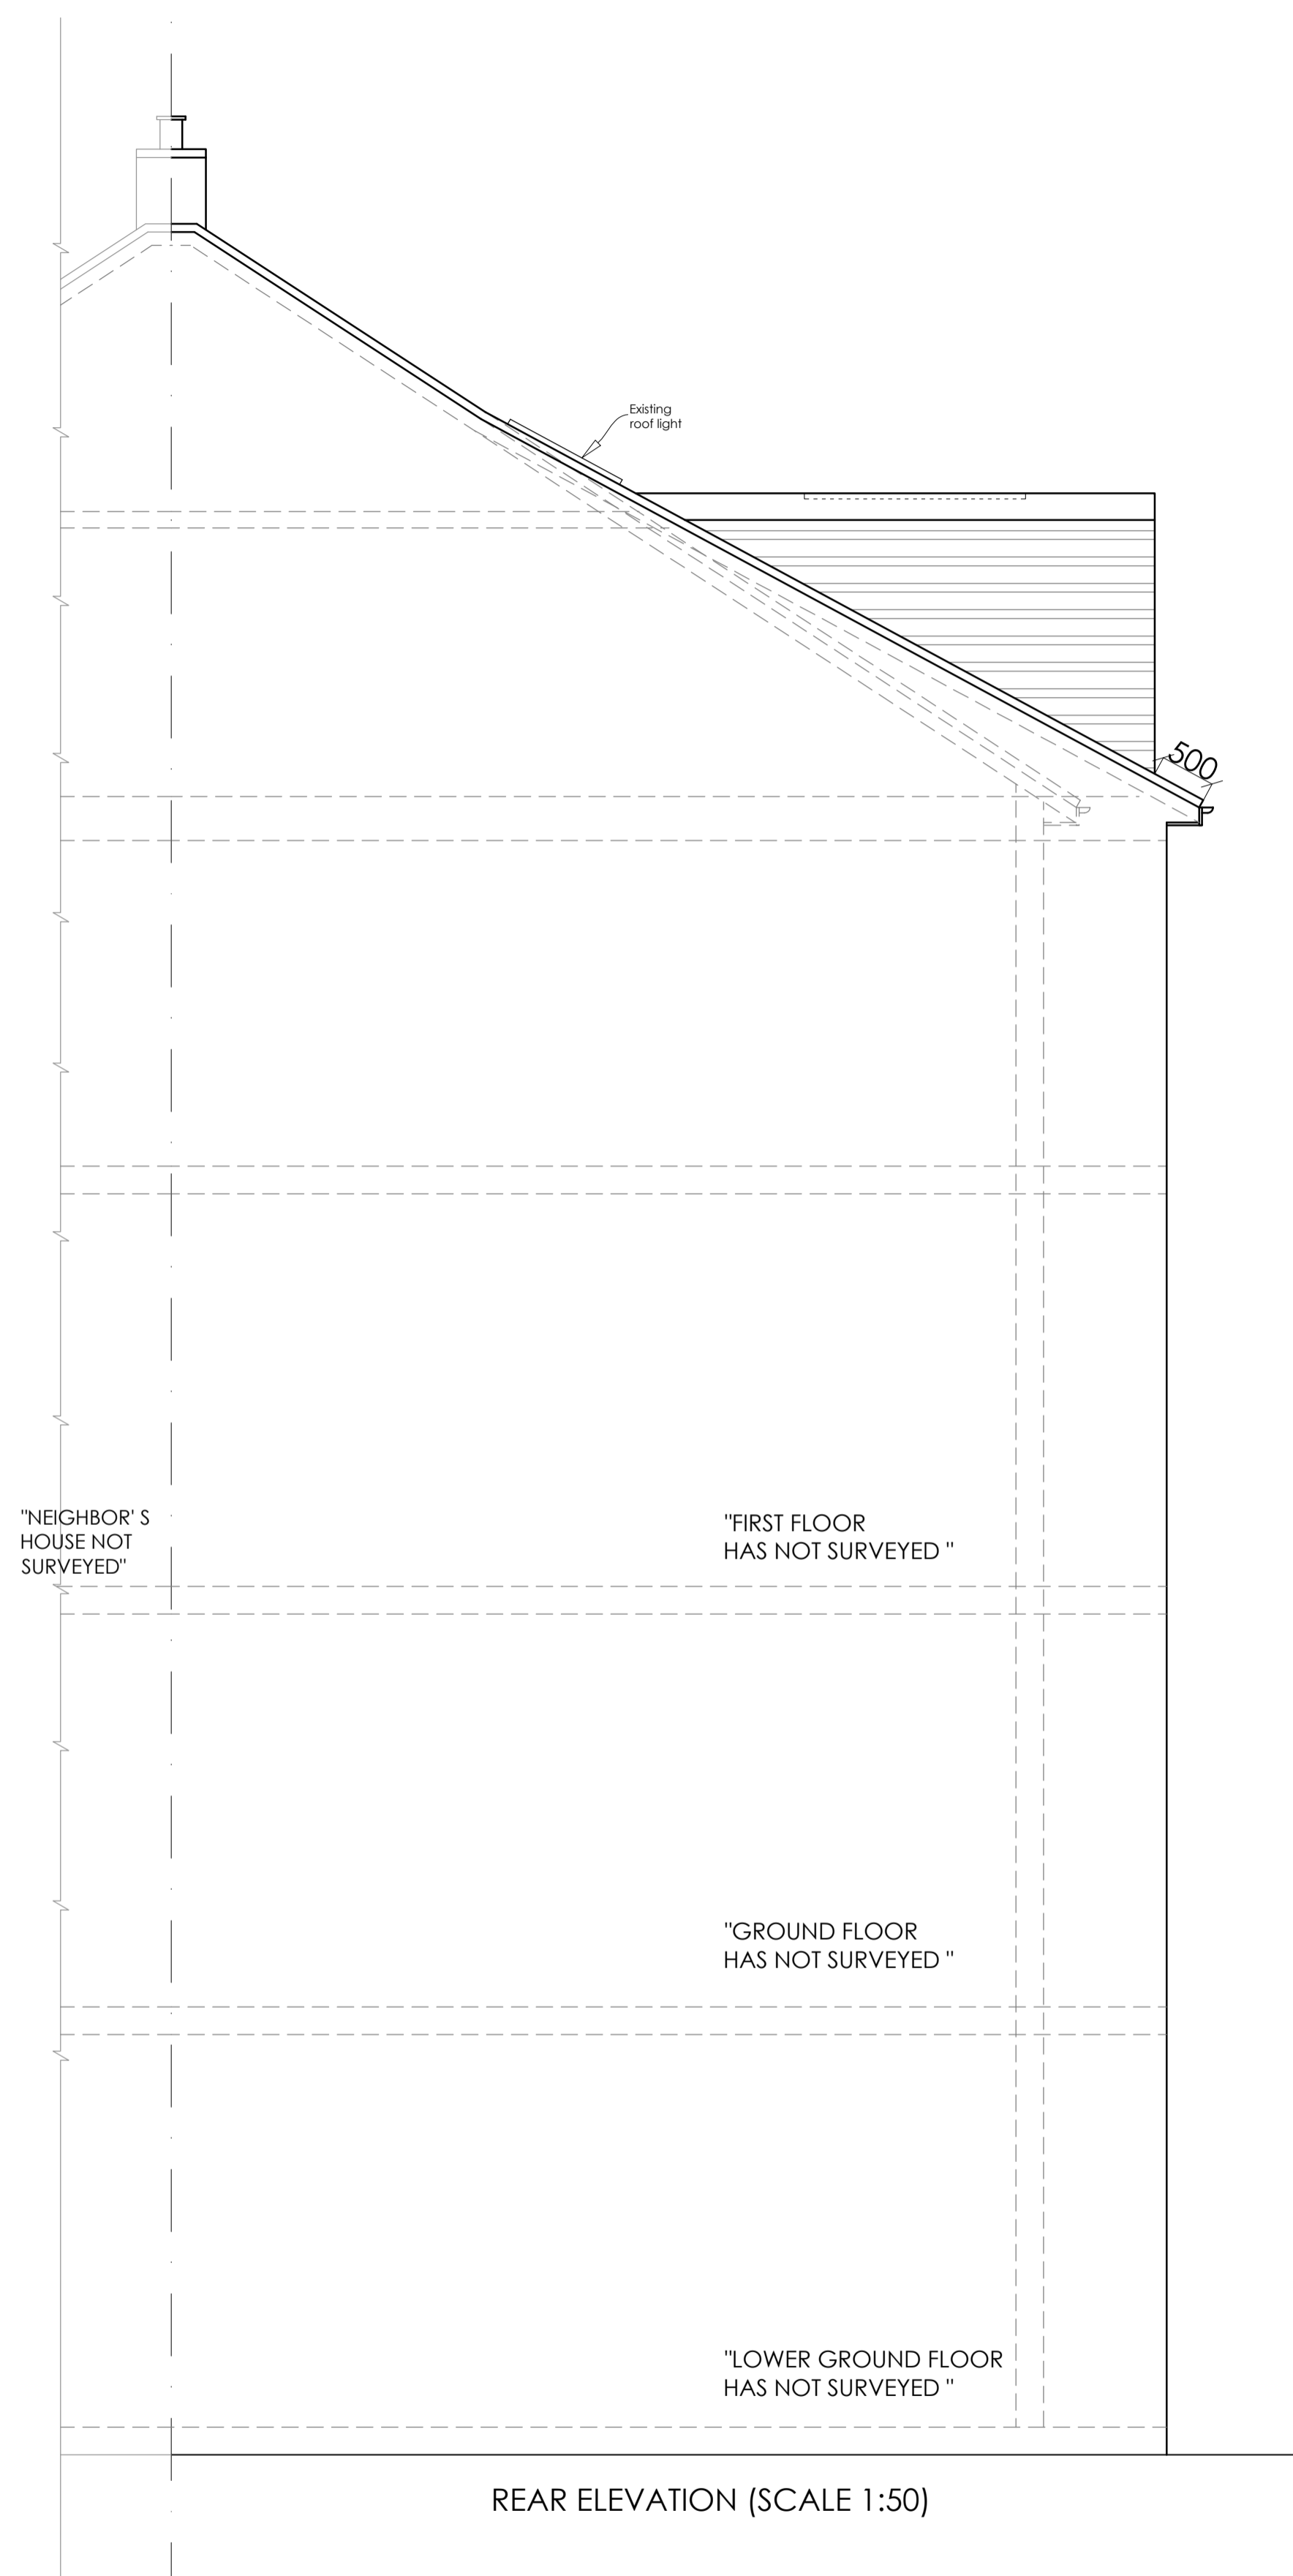
SECTION -A ( SCALE - 1:50)

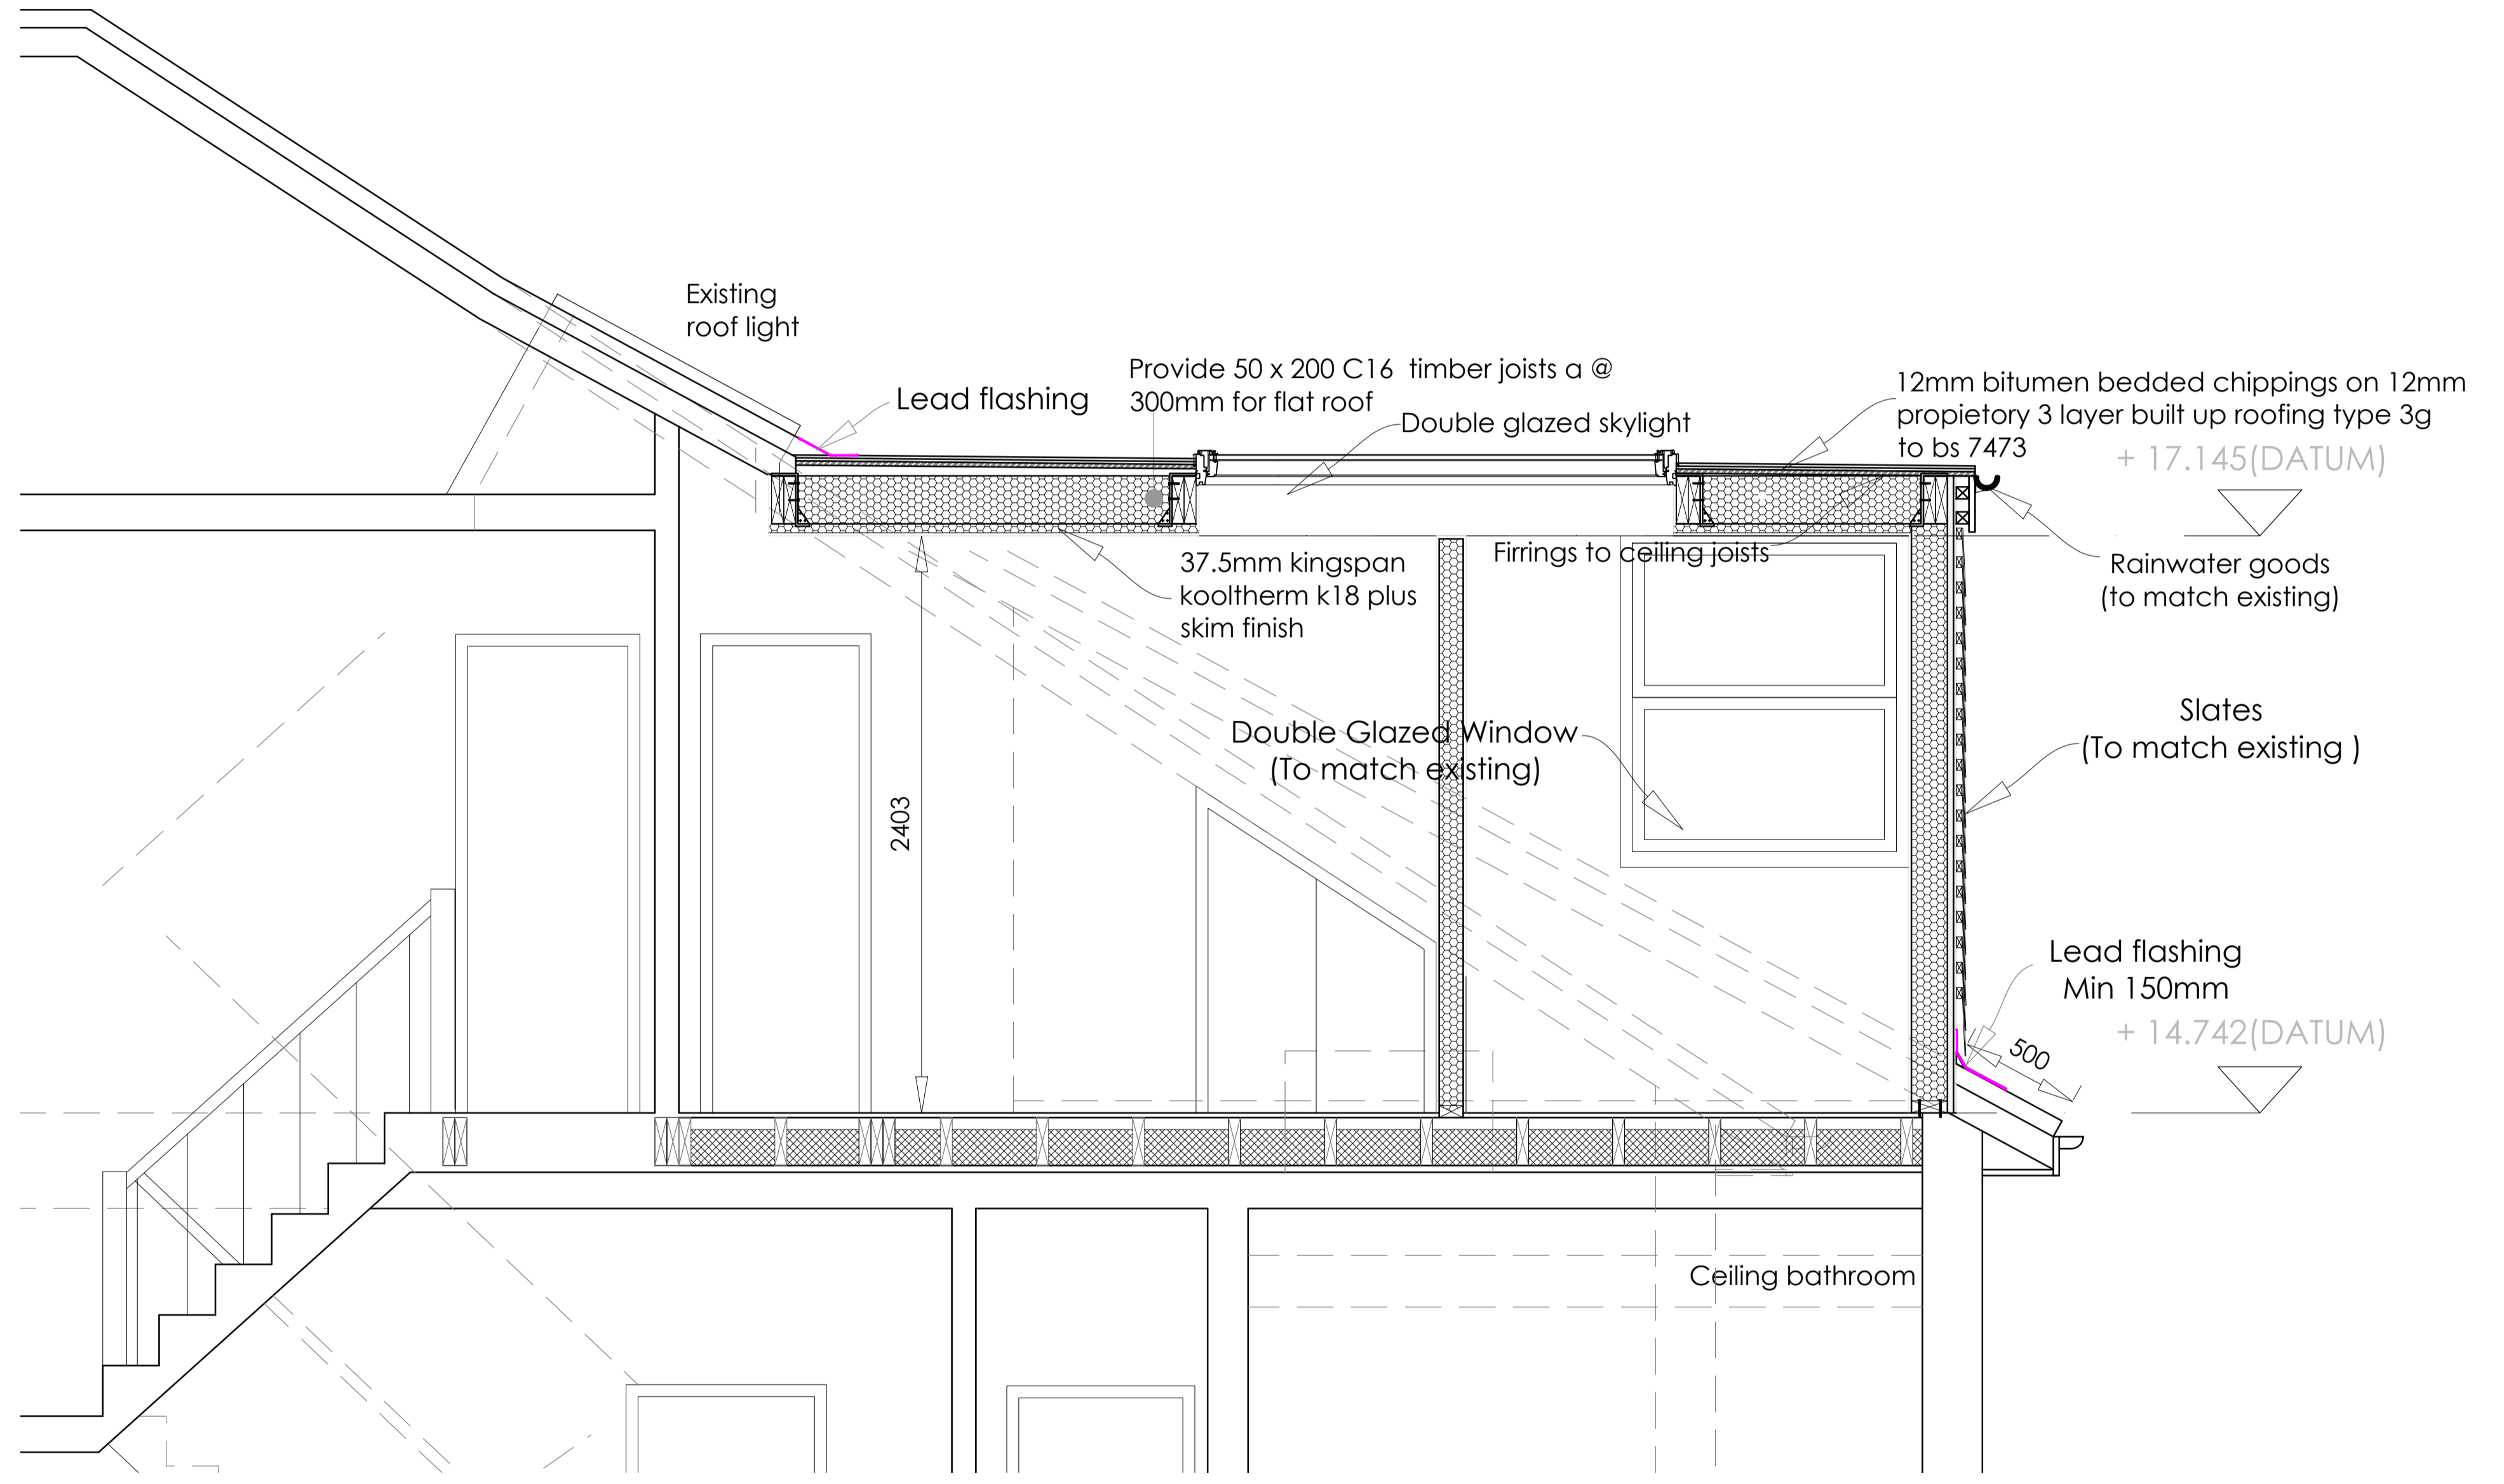


Client	NICK DURACK		 <p>YOUR LOCAL LOFT SPECIALIST 0870 609 1014 WWW.USPACELONDON.CO.UK</p>
Project	19D BELSIZE PARK GARDENS LONDON NW3 4JG		
Job Title	LOFT CONVERSION		
Drawing Title	PROPOSED SECTION		
Drawn	Checked		
Date	OCTOBER 2017	Scale	1:20, 1:50 @ A1
Drawing No.	126 (C)	Amendment	C

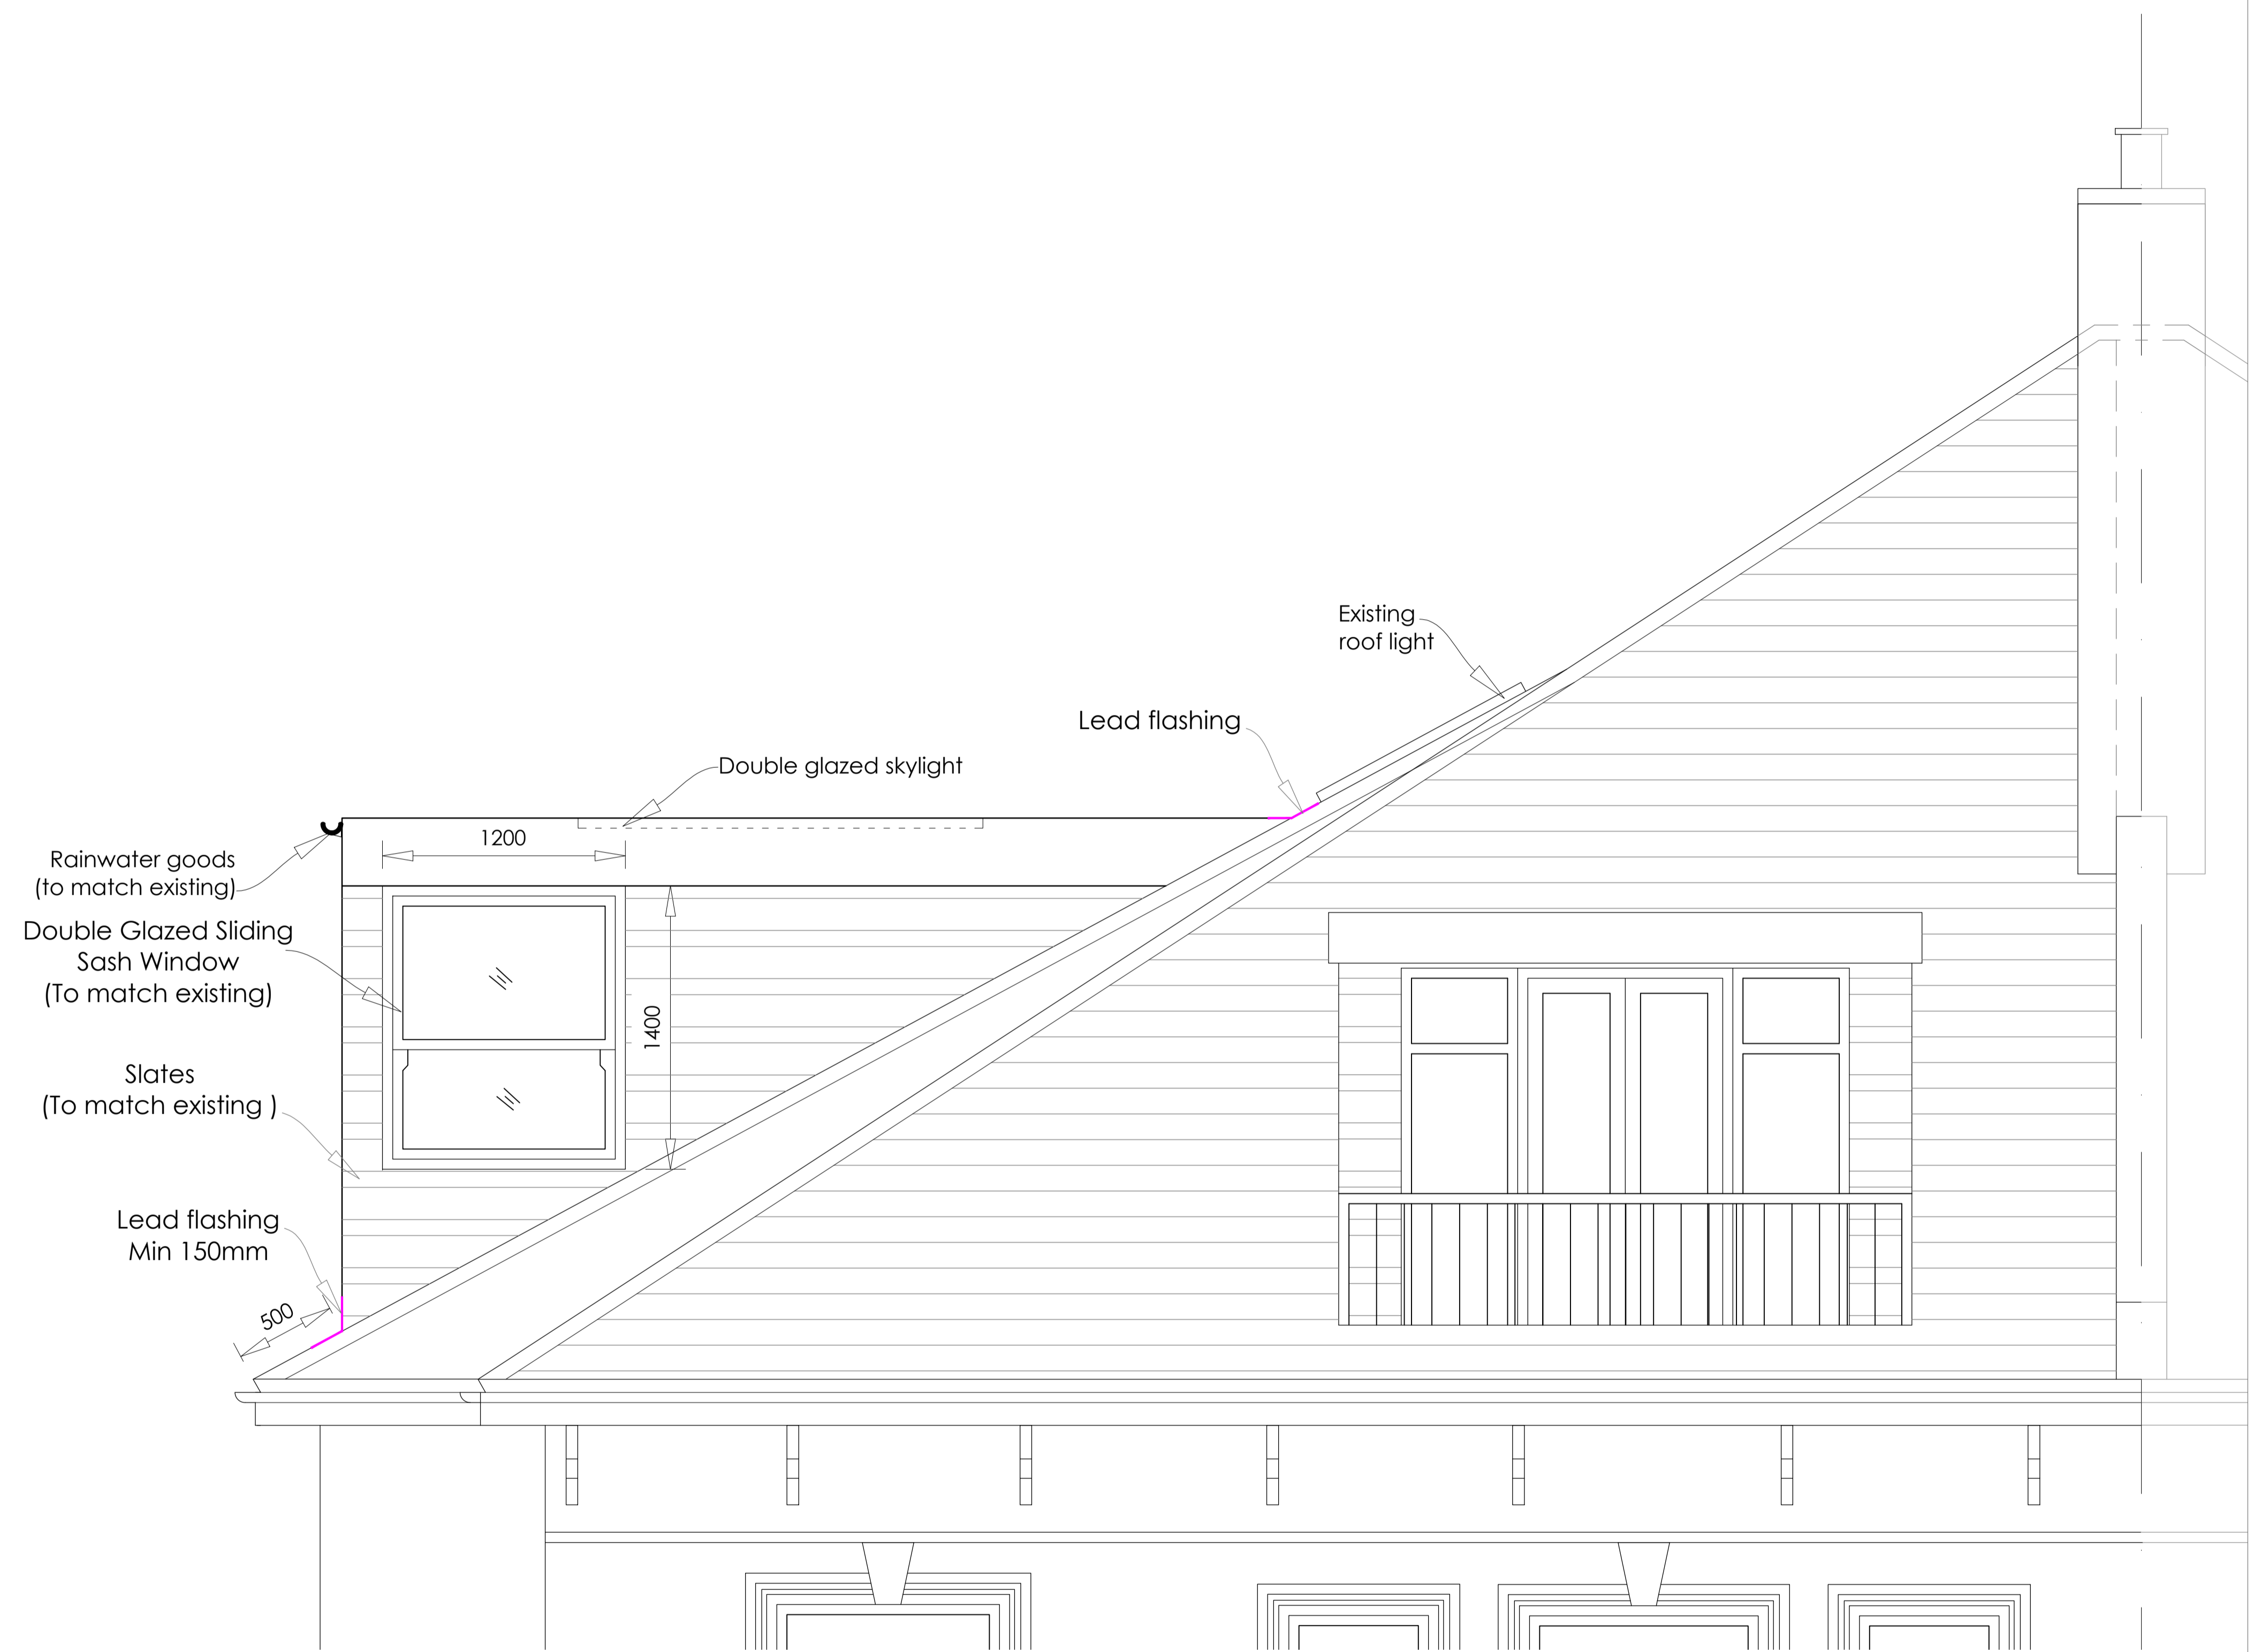


Client	NICK DURACK		 YOUR LOCAL LOFT SPECIALIST 0870 609 1014 WWW.NUSPACE.CO.UK
Project	19D BELSIZE PARK GARDENS LONDON NW3 4JG		
Job Title	LOFT CONVERSION		
Drawing Title	PROPOSED ELEVATION		
Drawn	Checked		
Date	OCTOBER 2017	Scale	1:20, 1:50 @ A1
Drawing No.	127 (C)	Amendment	B




REAR ELEVATION ( SCALE - 1 : 20)


Client	NICK DURACK		 YOUR LOCAL LOFT SPECIALIST 0870 609 1014 WWW.I-WENT-TO-NUSPACE.CO.UK
Project	19D BELSIZE PARK GARDENS LONDON NW3 4JG		
Job Title	LOFT CONVERSION		
Drawing Title	PROPOSED ELEVATION		
Drawn	Checked		
Date	OCTOBER 2017	Scale	1:20, 1:50 @ A1
Drawing No.	128 (C)	Amendment	B

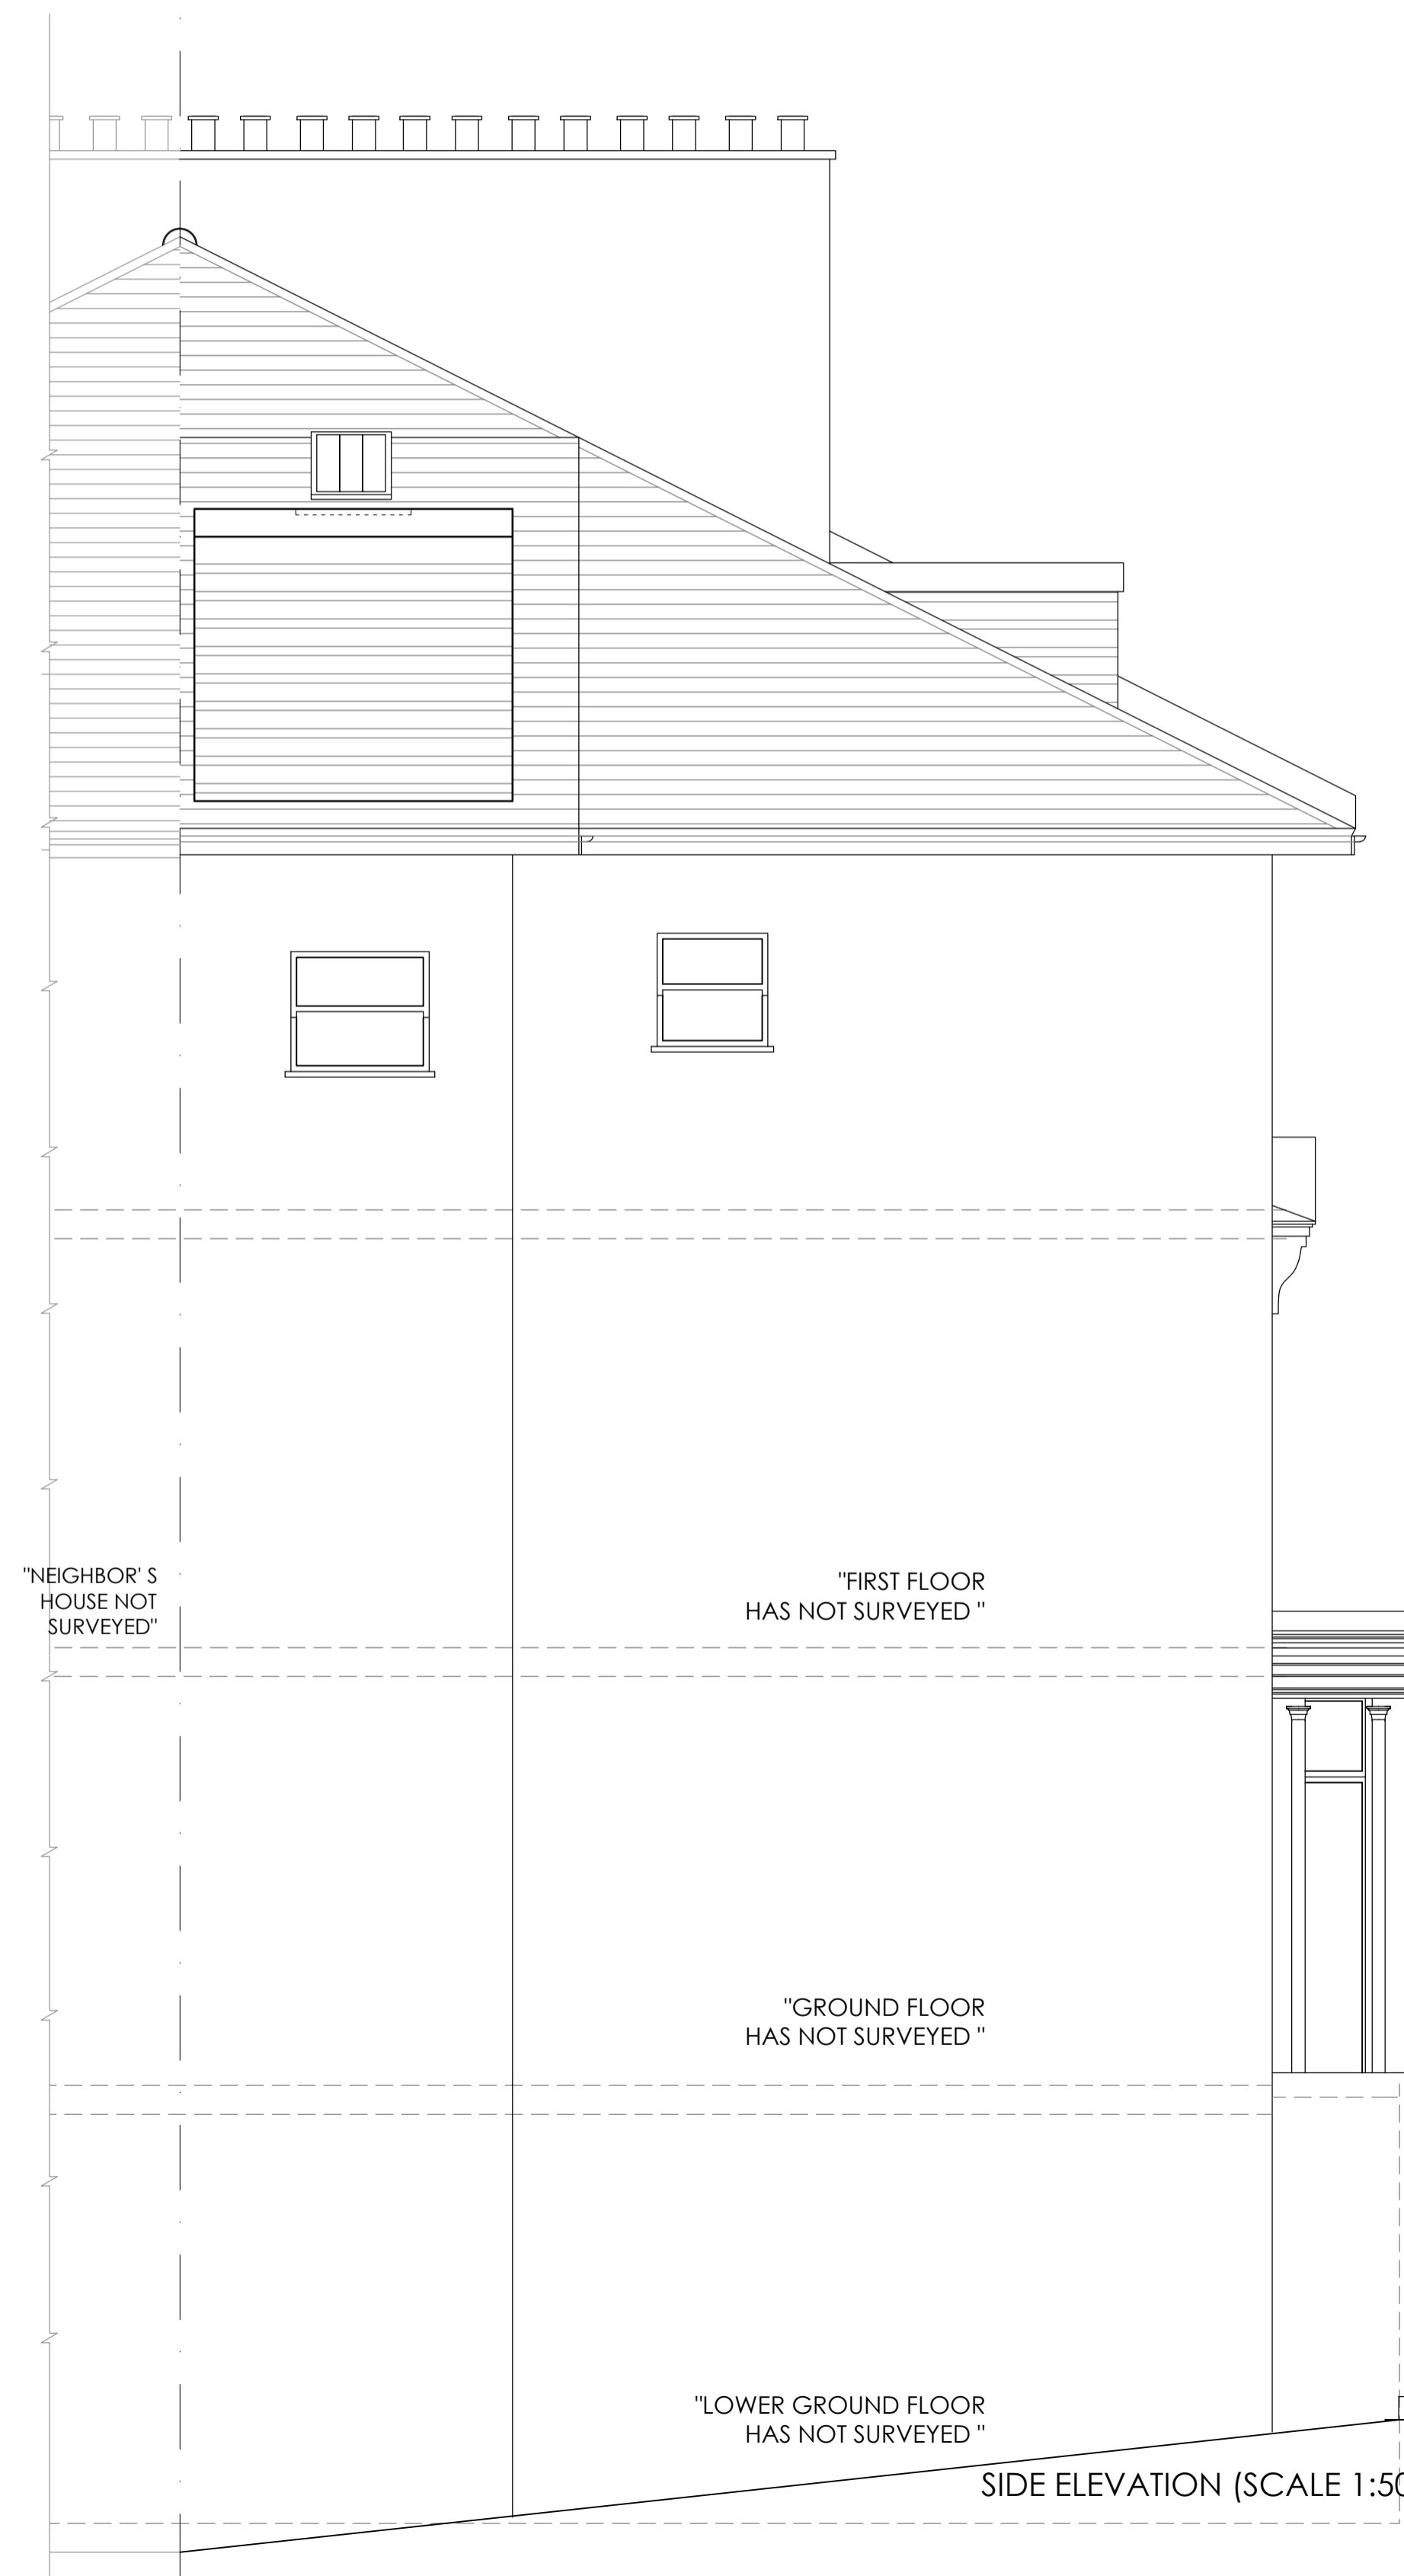

SIDE ELEVATION (SCALE 1:50)

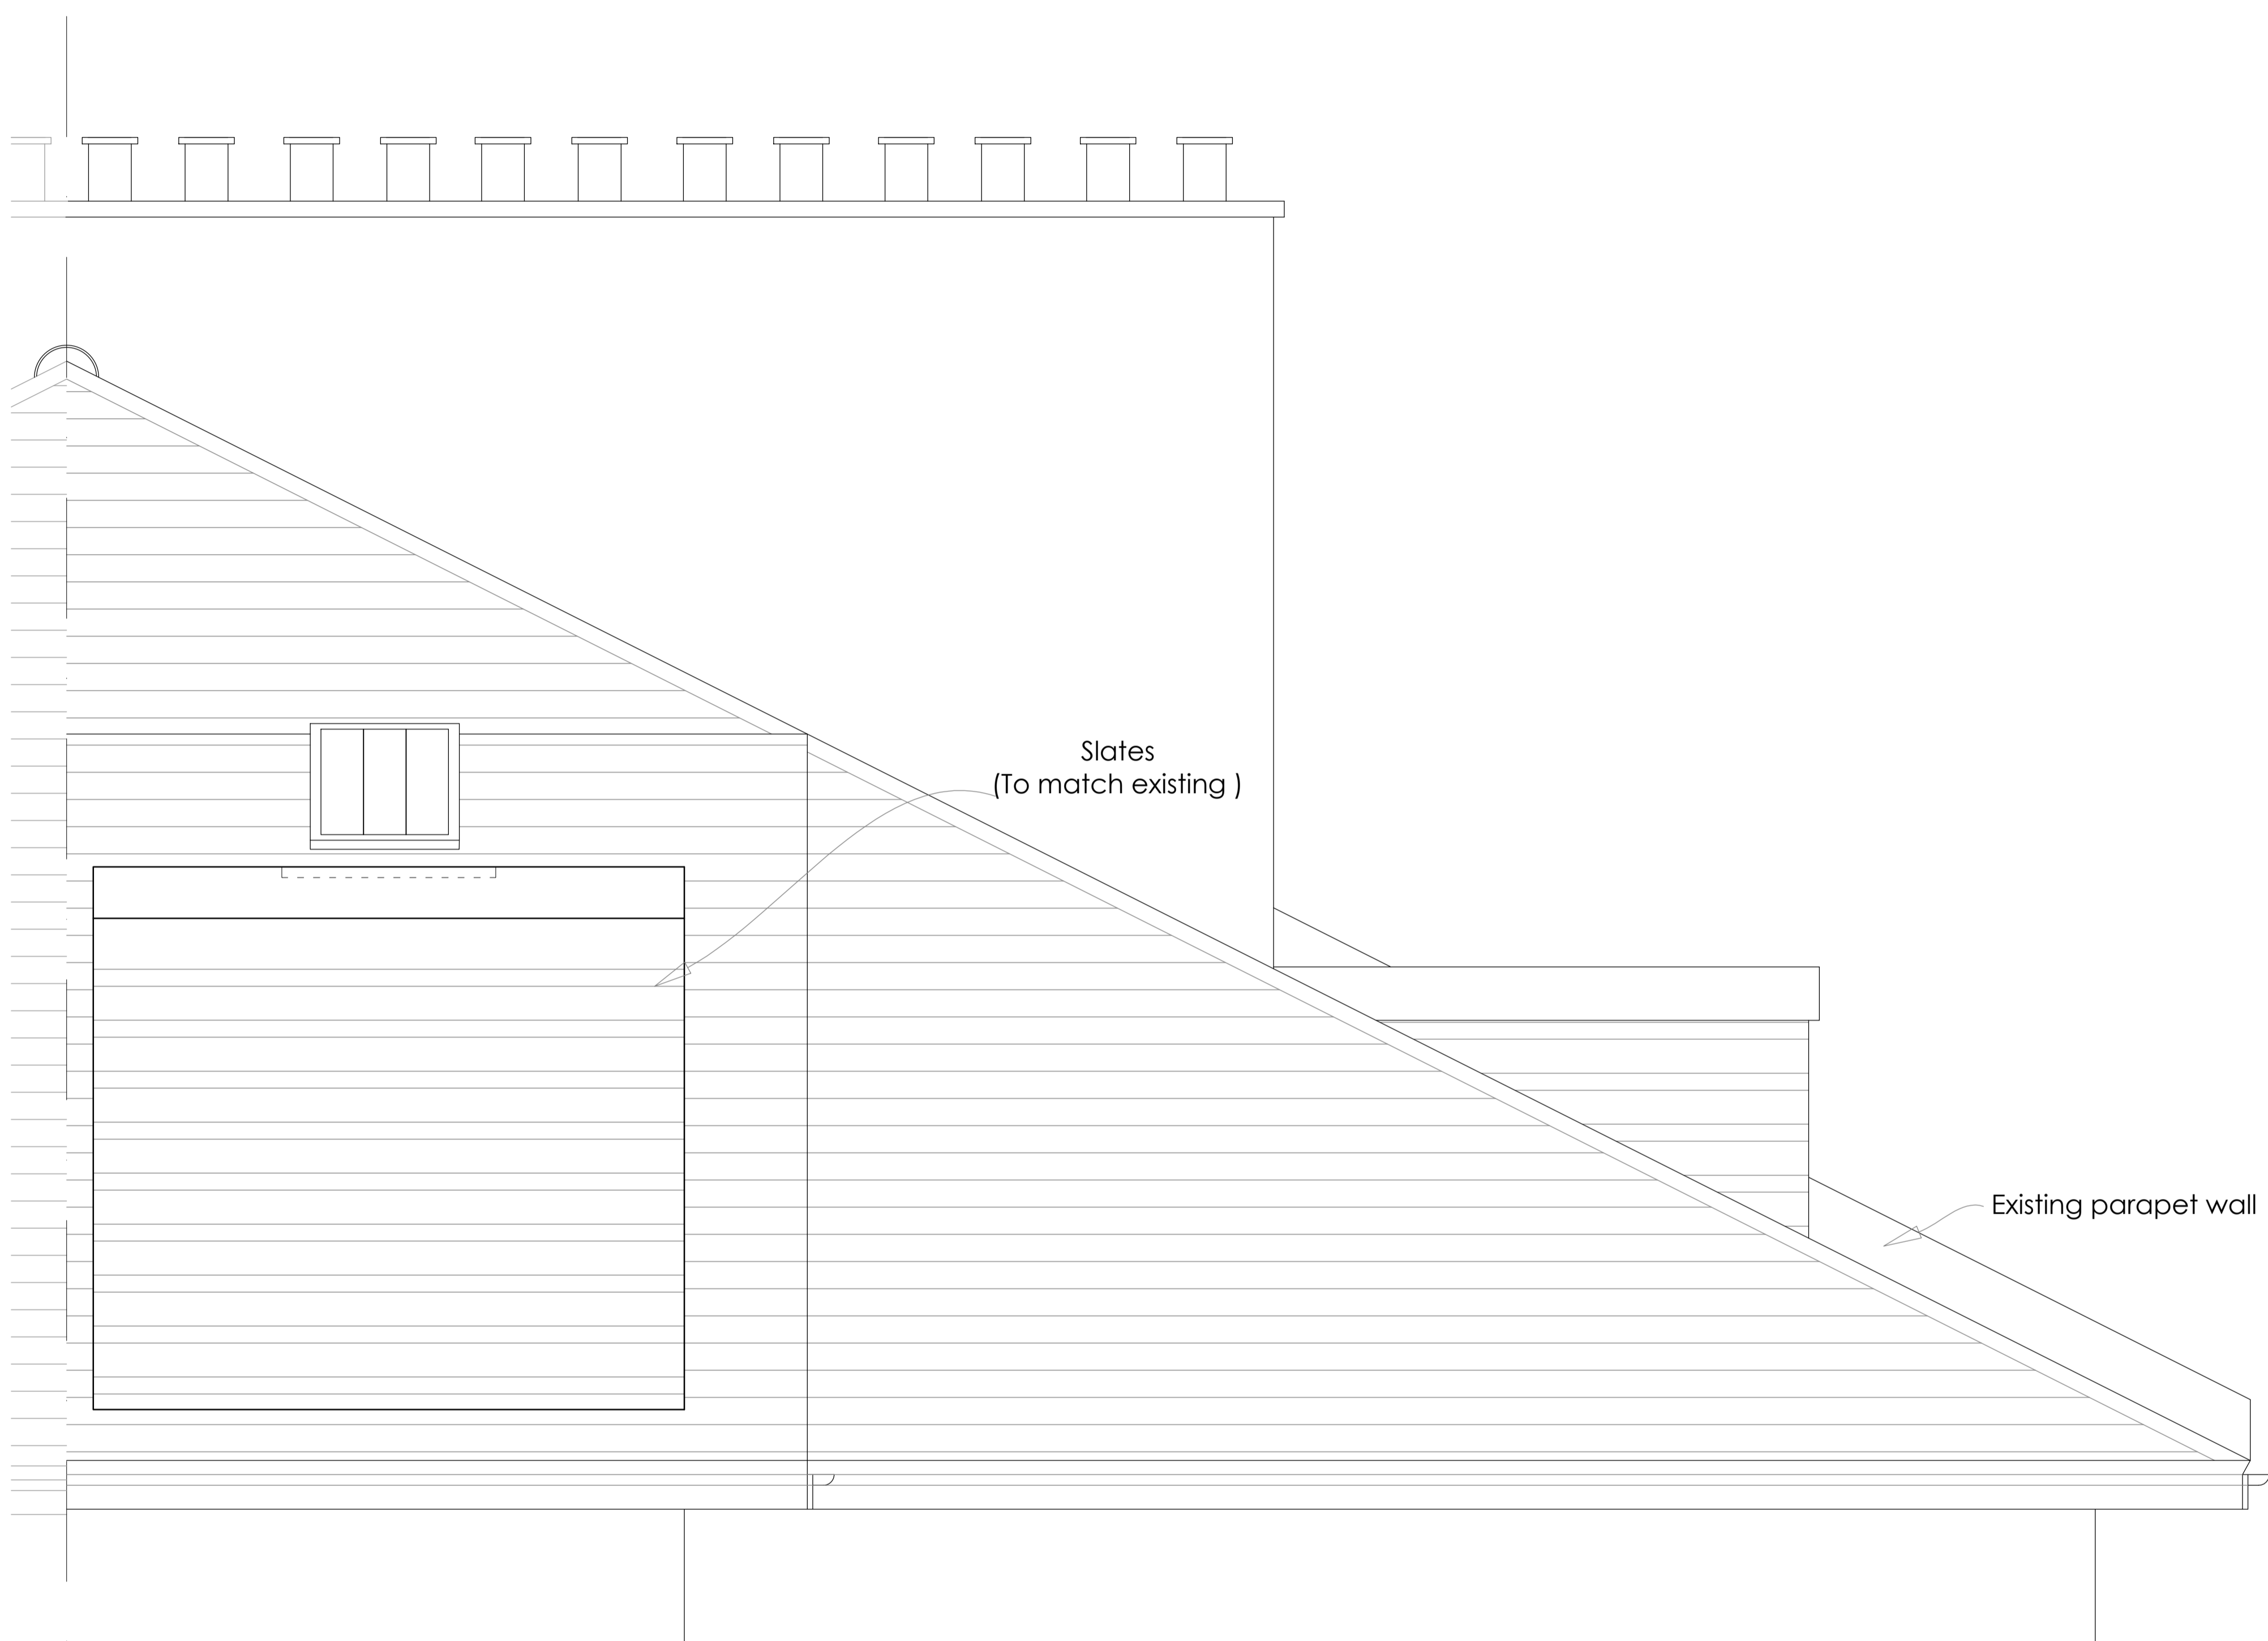

SIDE ELEVATION ( SCALE - 1 : 20 )

Client	NICK DURACK		 nuspace LONDON YOUR LOCAL LOFT SPECIALIST 0870 609 1014 WWW.I-WENT-TO-NUSPACE.CO.UK
Project	19D BELSIZE PARK GARDENS LONDON NW3 4JG		
Job Title	LOFT CONVERSION		
Drawing Title	PROPOSED ELEVATION		
Drawn	Checked		
Date	OCTOBER 2017	Scale	1:20 @ A1
Drawing No.	129 (C)	Amendment	B