



Notes:
1. For general notes see drawing 1381 - 01.

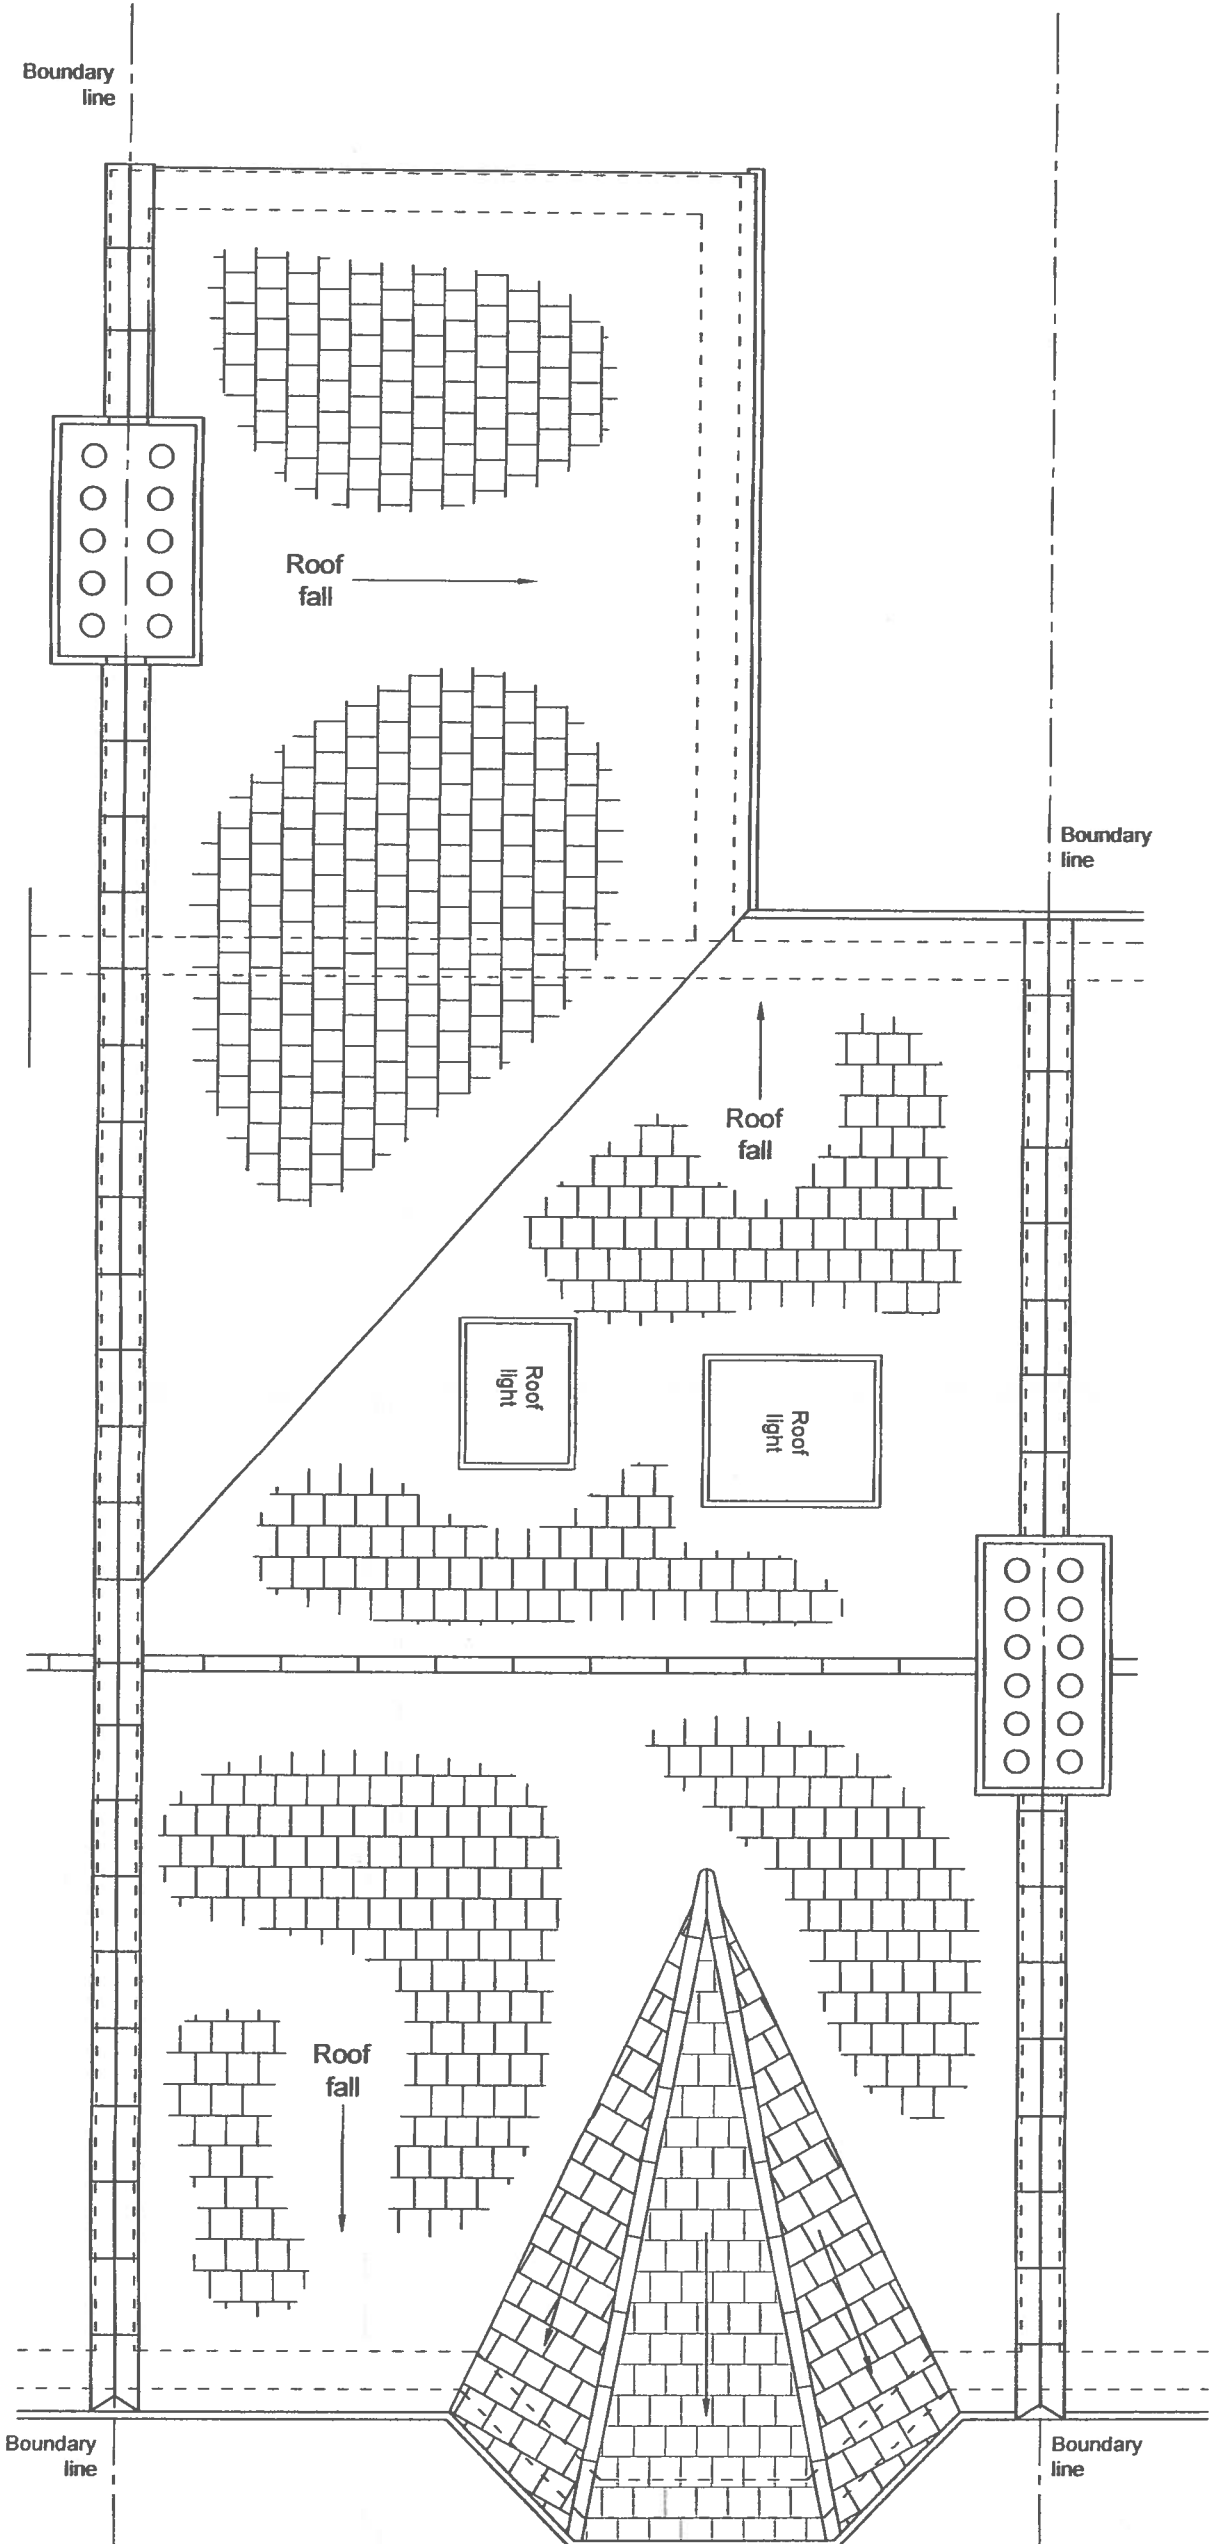

Existing Roof Plan
Scale 1:50 @A3

 

17 Great Ouse Road
Ely, Cambs. CB6 1AA
Tel: 01845 8847 8843
Fax: 01845 8847 8844
Email: info@soarbond.co.uk
www.soarbond.co.uk

Job title

Redevelopment at
207 Sunnyside Road
West Hampstead
London NW6 1PF

Drawing title
Existing Roof Plan

Client
Professor Kerry Hamilton

Drawn by
P. Obrzut

Date
August 2017

Check
W.K.J. Zollock

Date
August 2017

Job number
1381

Scale @ A3
1 : 50

Drawing number
1381 - 06