


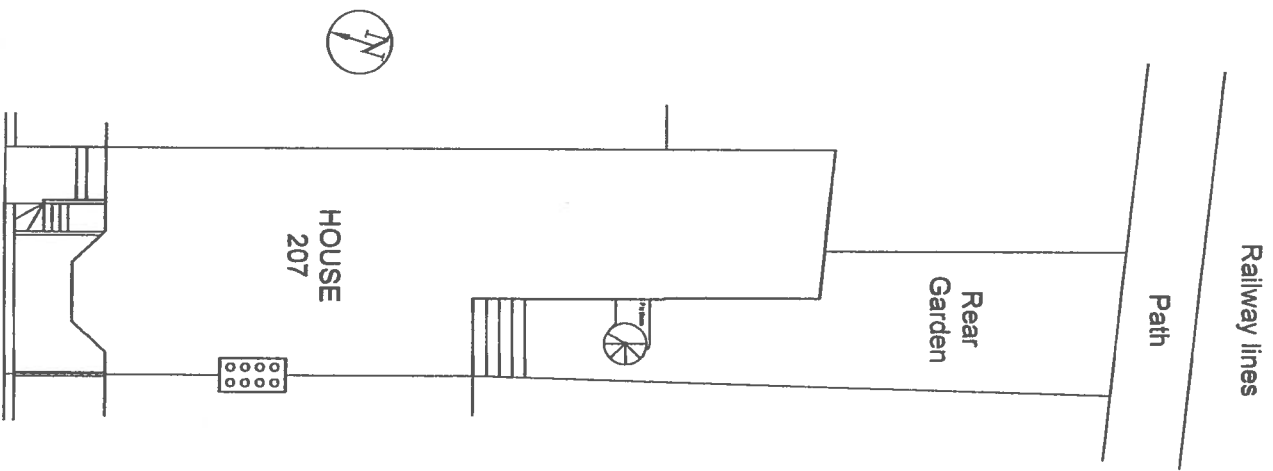


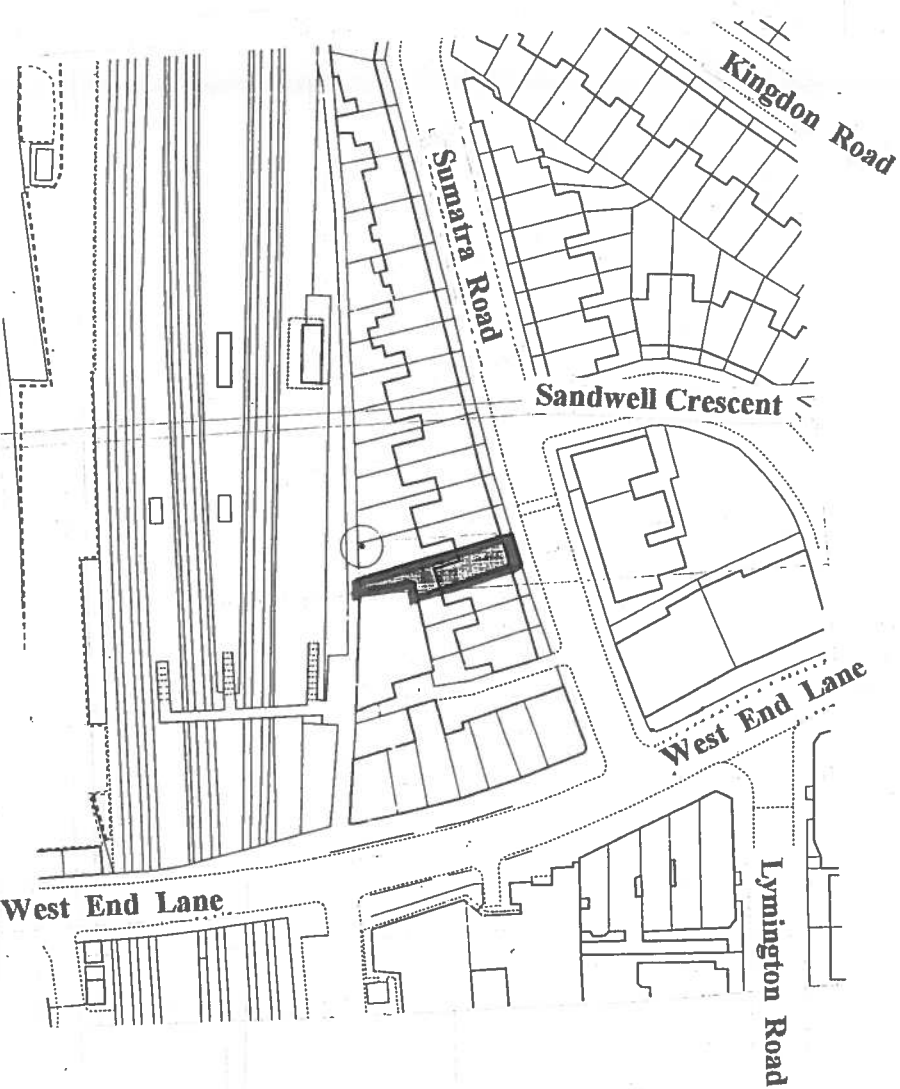

Site Plan  
Scale 1:200 @A3

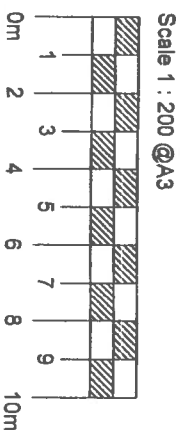

Location Plan  
Scale 1:1250 @A3

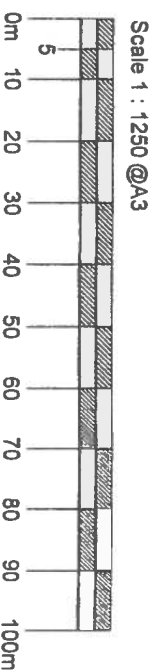

**SOARBOND LTD.**  
17 Church Street  
London E14 1AA  
Tel: 020 8947 8833  
Fax: 020 8947 8834  
Email: info@soarbond.co.uk  
www.soarbond.co.uk

Job No: 1381  
Redevelopment of  
207 Sumatra Road  
West Hampstead  
London NW6 1PF

Drawing Title:  
Existing Site Plan And  
Location Plan

Client:  
Professor Kerry Hamilton

Drawn by:  
P. Obrzut

Check:  
W.K.L. Zabolocki

Date:  
August 2017

Job number:  
1381

Drawing number:  
1381 - 08