



Scale 1: 50 @A3

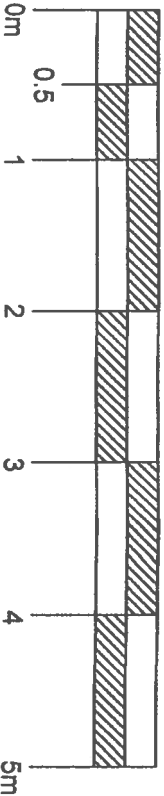


Notes:
1. For general notes see drawing 1381 - 01.

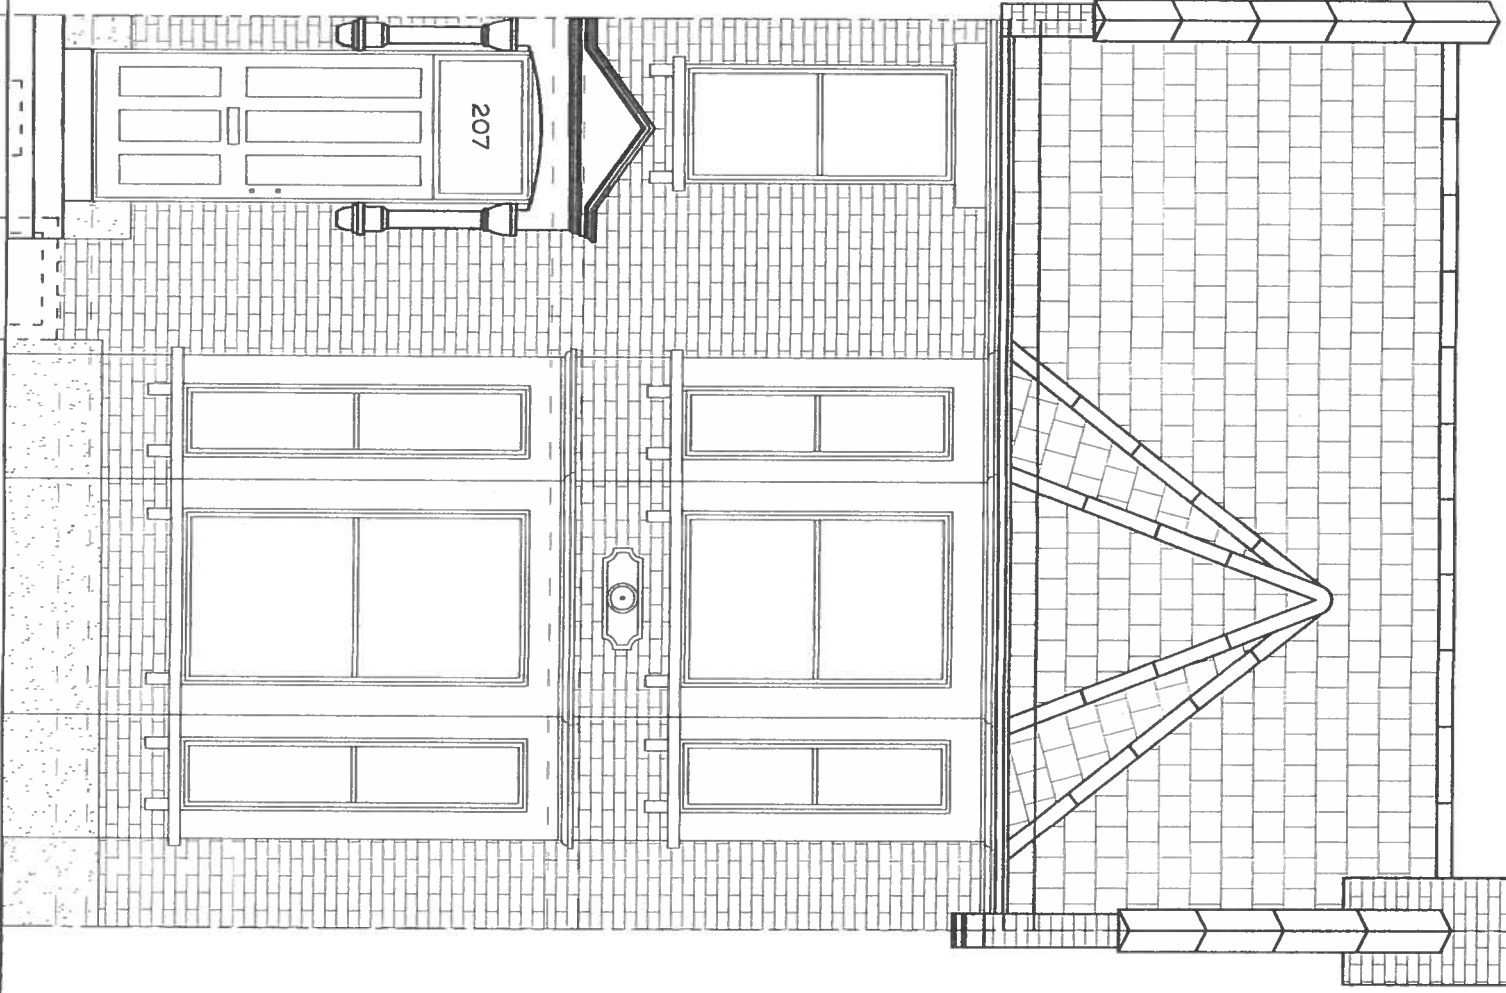

Street level

Garden level

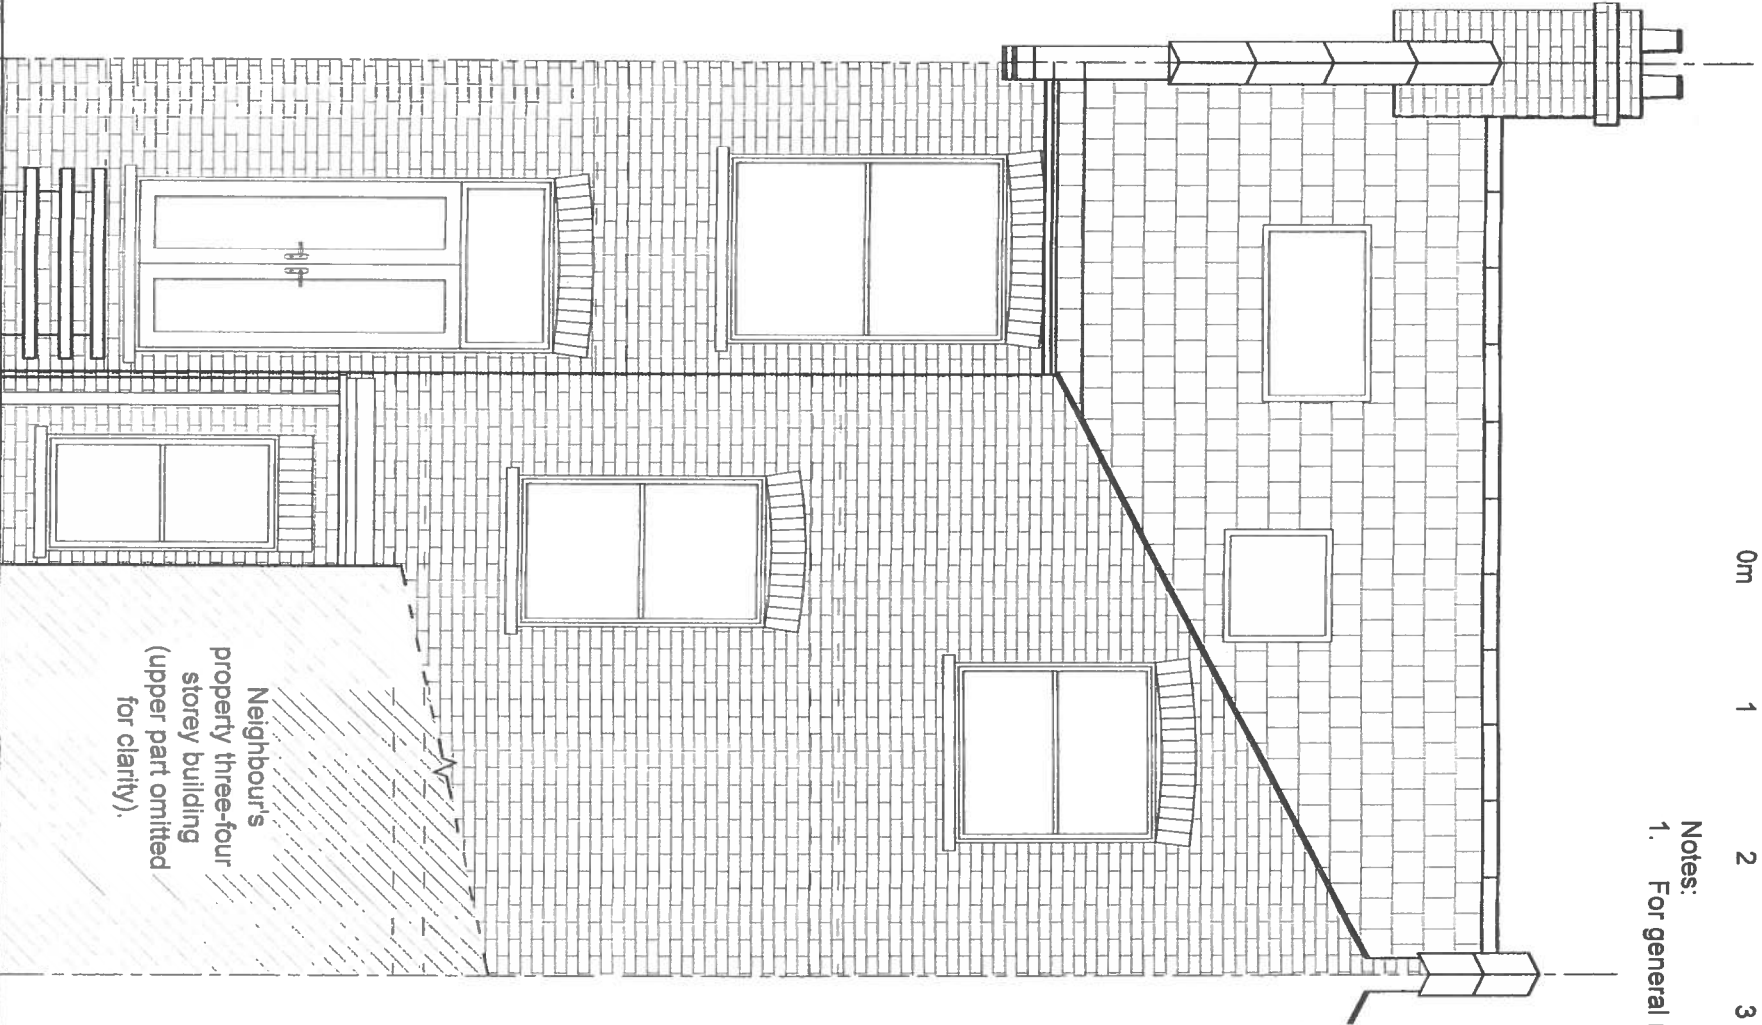


Neighbour's property three-four storey building (upper part omitted for clarity).

Existing Front Elevation

Scale 1:50 @A3

Existing Rear Elevation

Scale 1:50 @A3

 

SOARBOND LTD.
Geotechnical Engineering
Established 1984
London W8 1PA
Tel: 020 8897 8883
Mobile: 0779 883 888
Email: info@soarbond.co.uk

Job title:
Redevelopment at
207 Sunnyside Road
West Hampstead
London NW6 1PF

Drawing title:
Existing Front Elevation &
Existing Rear Elevation

Client:
Professor Kerry Hamilton

Drawn by:
P. Obrzut

Check:
W.K.L. Zoback

Issue number:
1 : 50

Drawing number:
1381

Scale:
1:50