

DO NOT SCALE THIS DRAWING ALL DIMENSIONS MUST BE CHECKED ON SITE
INFORM THE ARCHITECT OF ANY DISCREPANCIES PRIOR TO CONSTRUCTION

KEY PLAN

- - - - - SITE FOR PURPOSE OF APPLICATION
- - - - - LINE OF CONSENTED SCHEME AT 125 SHAFTESBURY AVENUE

NOTES

REV	DATE	DESCRIPTION
P01	15.12.17	PLANNING APPLICATION

DRN	CHK
JR	CGS

DRAWING TITLE
EXISTING PLANS
ROOF SITE PLAN


SCALE 1:500B1 / 1:1000B3
STATUS
PLANNING
DRAWING NO
2818-JW-002

A1 SHEET
REV
P01

jestico + whites

Sutton Yard 85 Goswell Road London EC1V 7EN
t +44 (0) 20 7380 0382 w jesticowhites.com
architecture + interior design london + prague

CLIENT
CAPITAL START LTD
PROJECT
135-149 SHAFTESBURY AVENUE,
LONDON

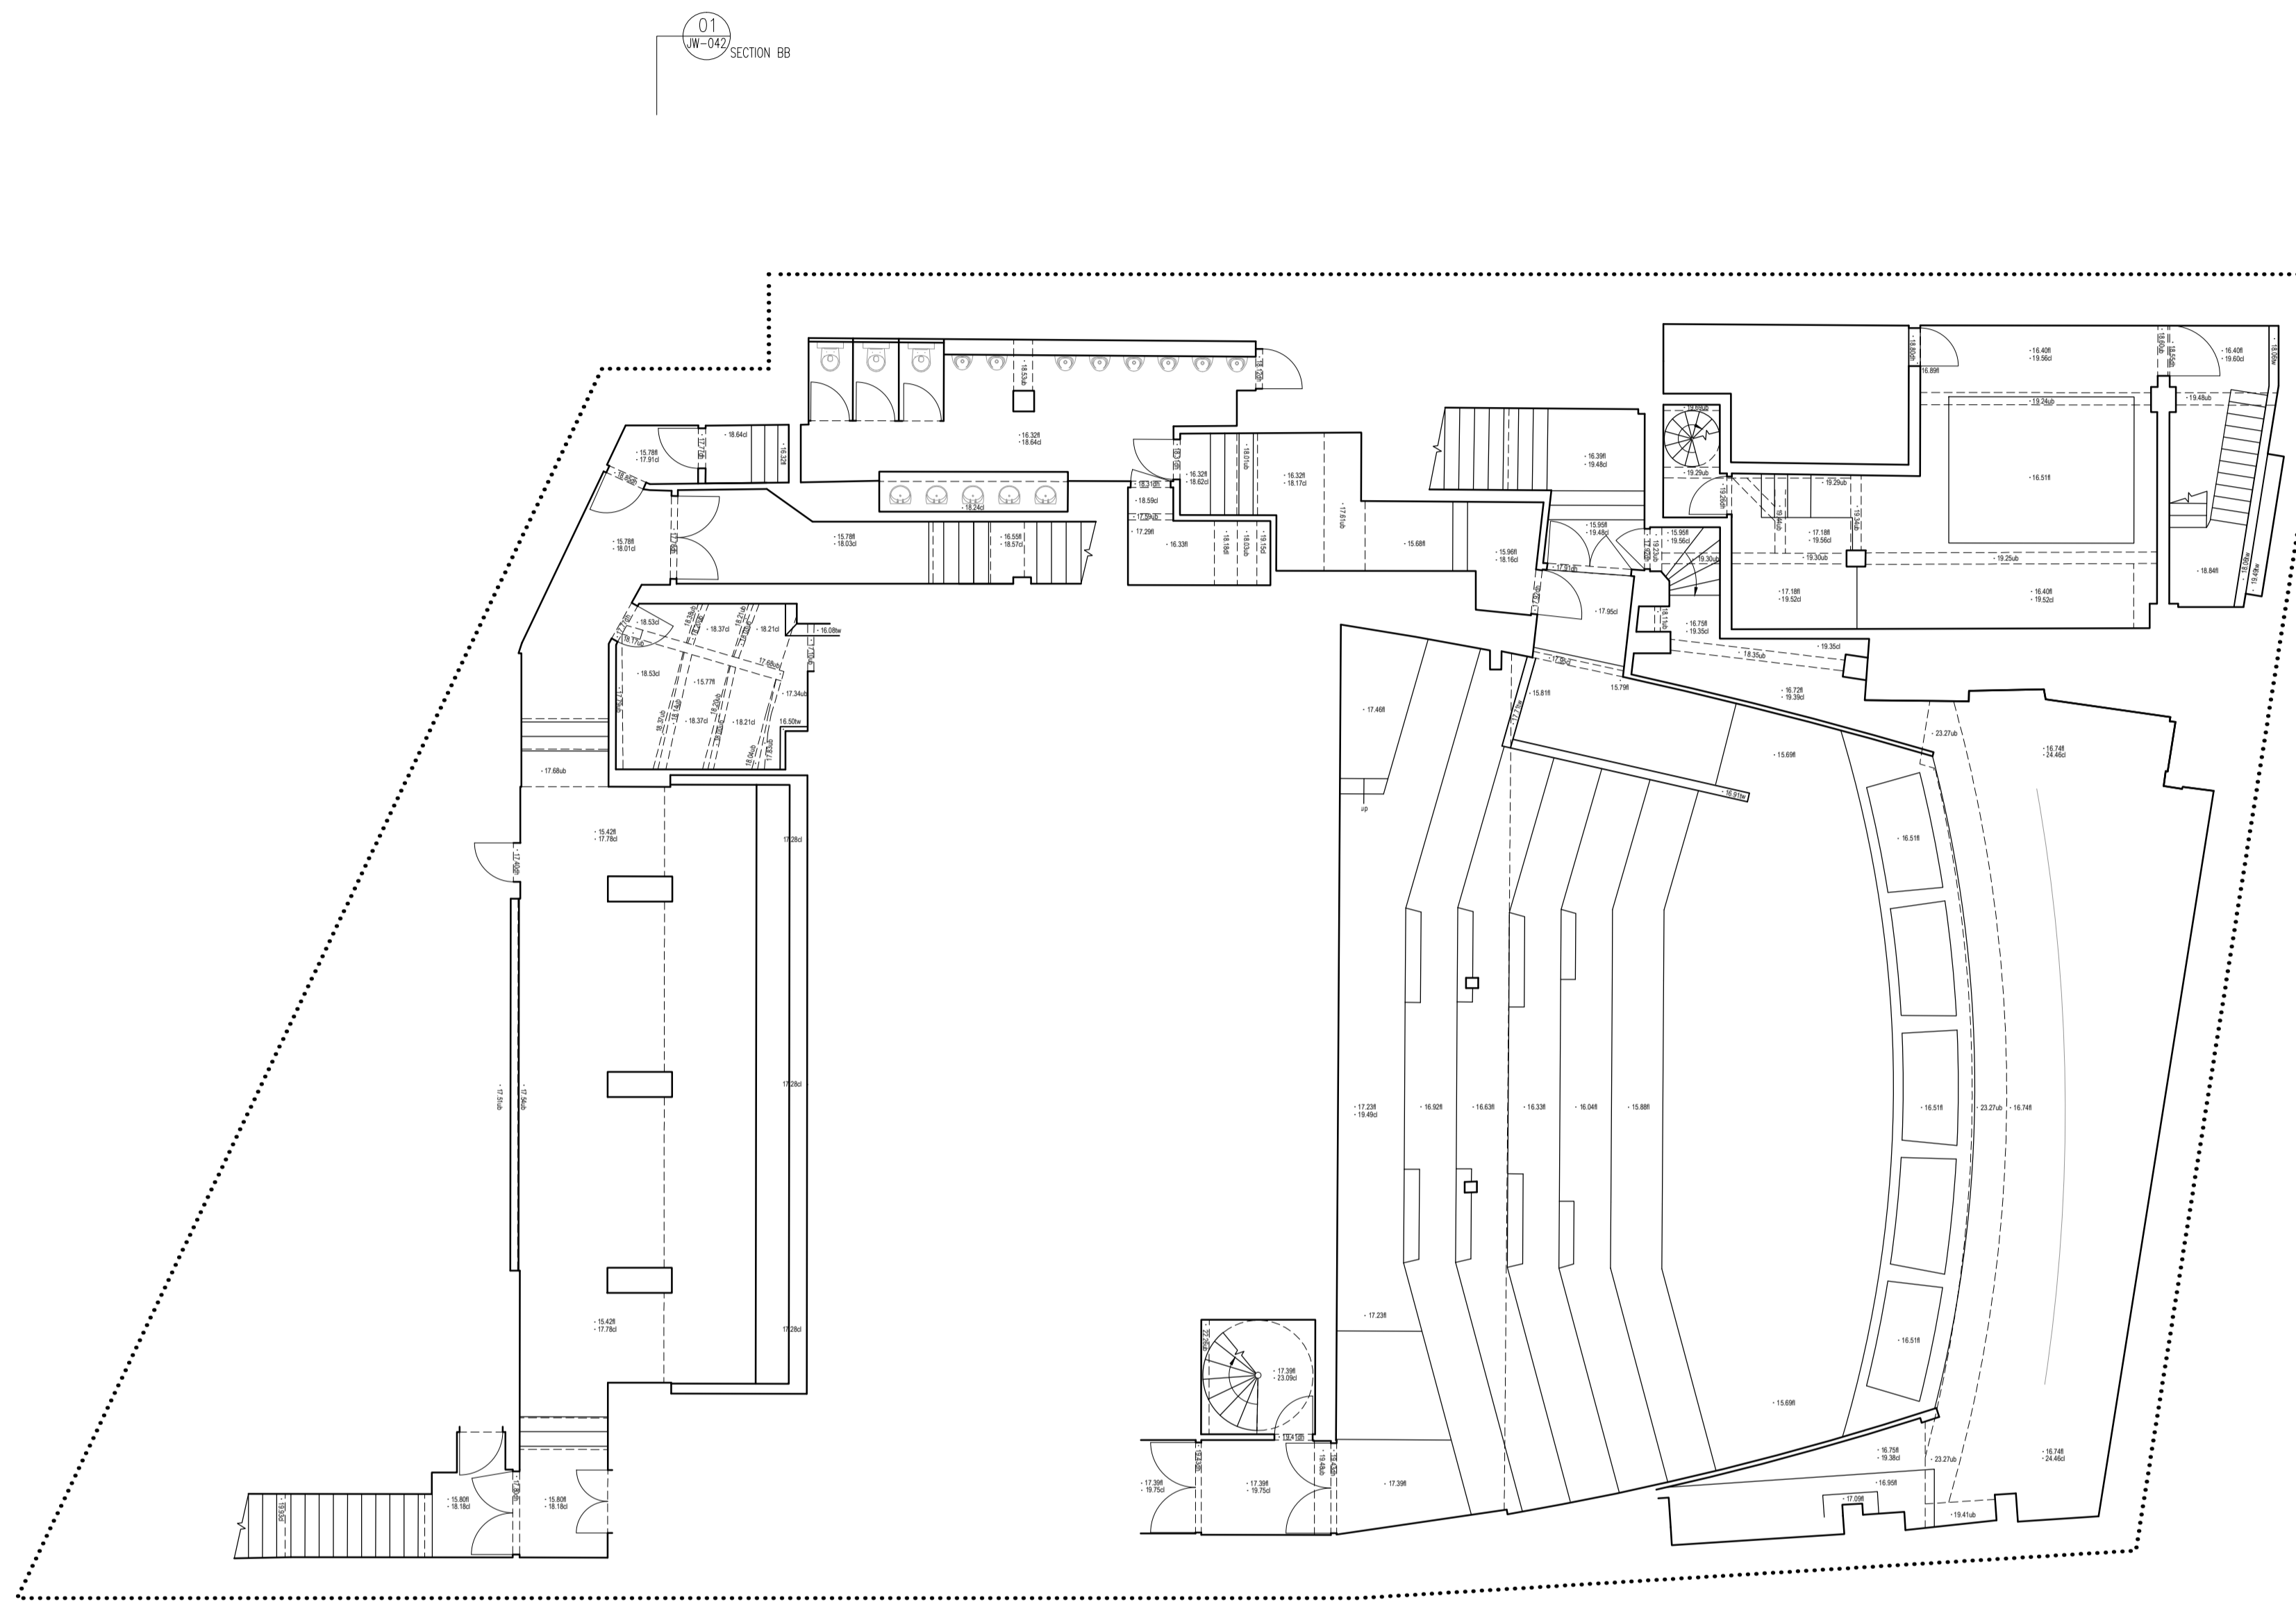


01
SECTION AA

01
SECTION AA


01
SECTION BB

01
SECTION BB

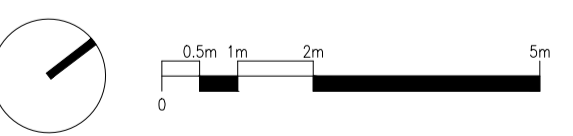

DO NOT SCALE THIS DRAWING. ALL DIMENSIONS MUST BE CHECKED ON SITE. INFORM THE ARCHITECT OF ANY DISCREPANCIES PRIOR TO CONSTRUCTION.

KEY PLAN

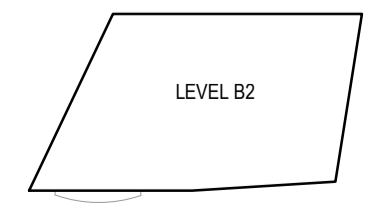

NOTES


REV. DATE DESCRIPTION
P01 15.12.17 PLANNING APPLICATION

DRN. CHK. JR. CGS.
DRAWING TITLE
EXISTING PLANS
LEVEL B2 PLAN

SCALE 1:1000A1 / 1:2000A3
STATUS
PLANNING
DRAWING NO
2818-JW-011

A1 SHEET
CLIENT
CAPITAL START LTD
PROJECT
135-149 SHAFTESBURY AVENUE,
LONDON

jestico + whites
Sutton Yard 65 Goswell Road London EC1V 7EN
t +44 (0) 20 7360 0302 w jesticowhites.com
architecture + interior design london + prague

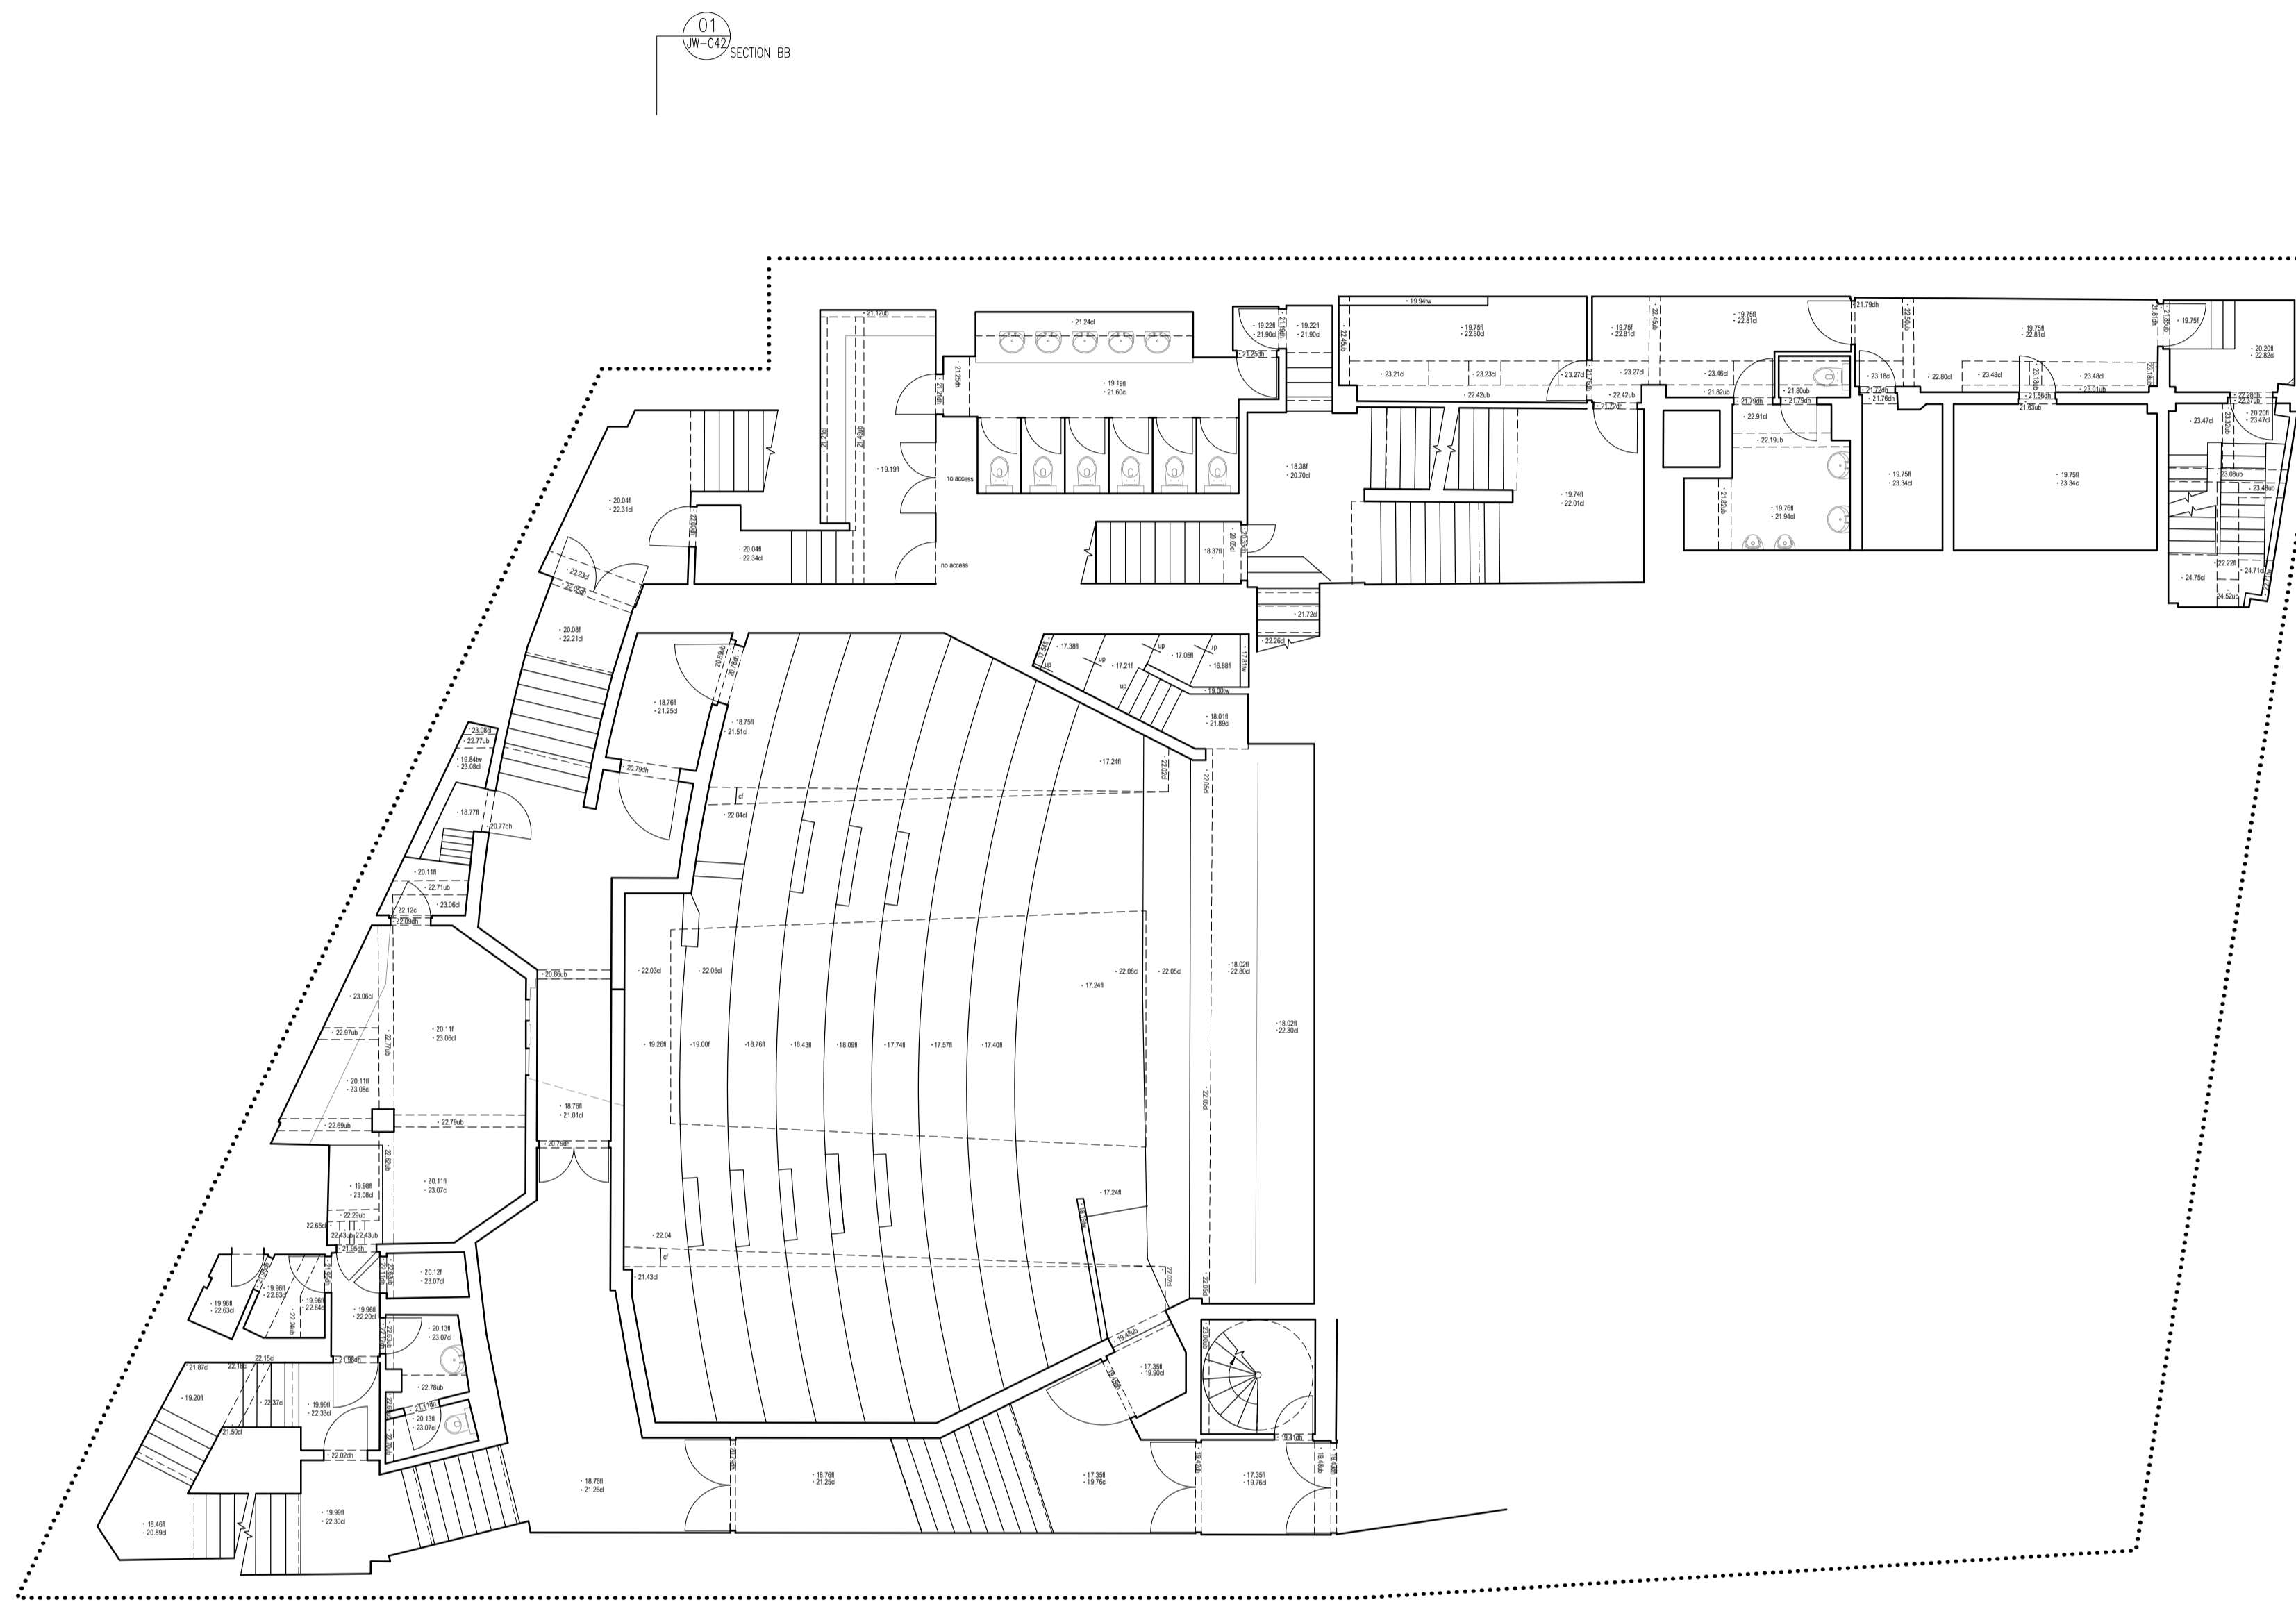


01
SECTION AA

01
SECTION AA


01
SECTION BB

01
SECTION BB

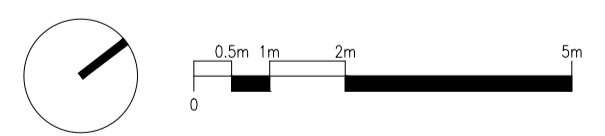

DO NOT SCALE THIS DRAWING. ALL DIMENSIONS MUST BE CHECKED ON SITE. INFORM THE ARCHITECT OF ANY DISCREPANCIES PRIOR TO CONSTRUCTION.

KEY PLAN

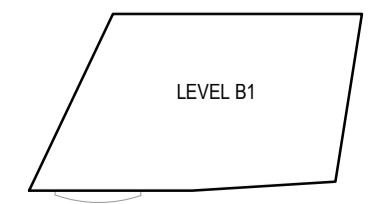

NOTES


REV. DATE DESCRIPTION
P01 15.12.17 PLANNING APPLICATION

DRN. CHK. JR. CGS.
DRAWING TITLE
EXISTING PLANS
LEVEL B1 PLAN


SCALE 1:1000A1 / 1:2000A3
STATUS
PLANNING
DRAWING NO
2818-JW-012

A1 SHEET
CLIENT
CAPITAL START LTD
PROJECT
135-149 SHAFTESBURY AVENUE,
LONDON
REV
P01

jestico + whites
Sutton Yard 85 Goswell Road London, EC1V 7EN
t +44 (0) 20 7380 0302 w jesticowhites.com
architecture + interior design london + prague

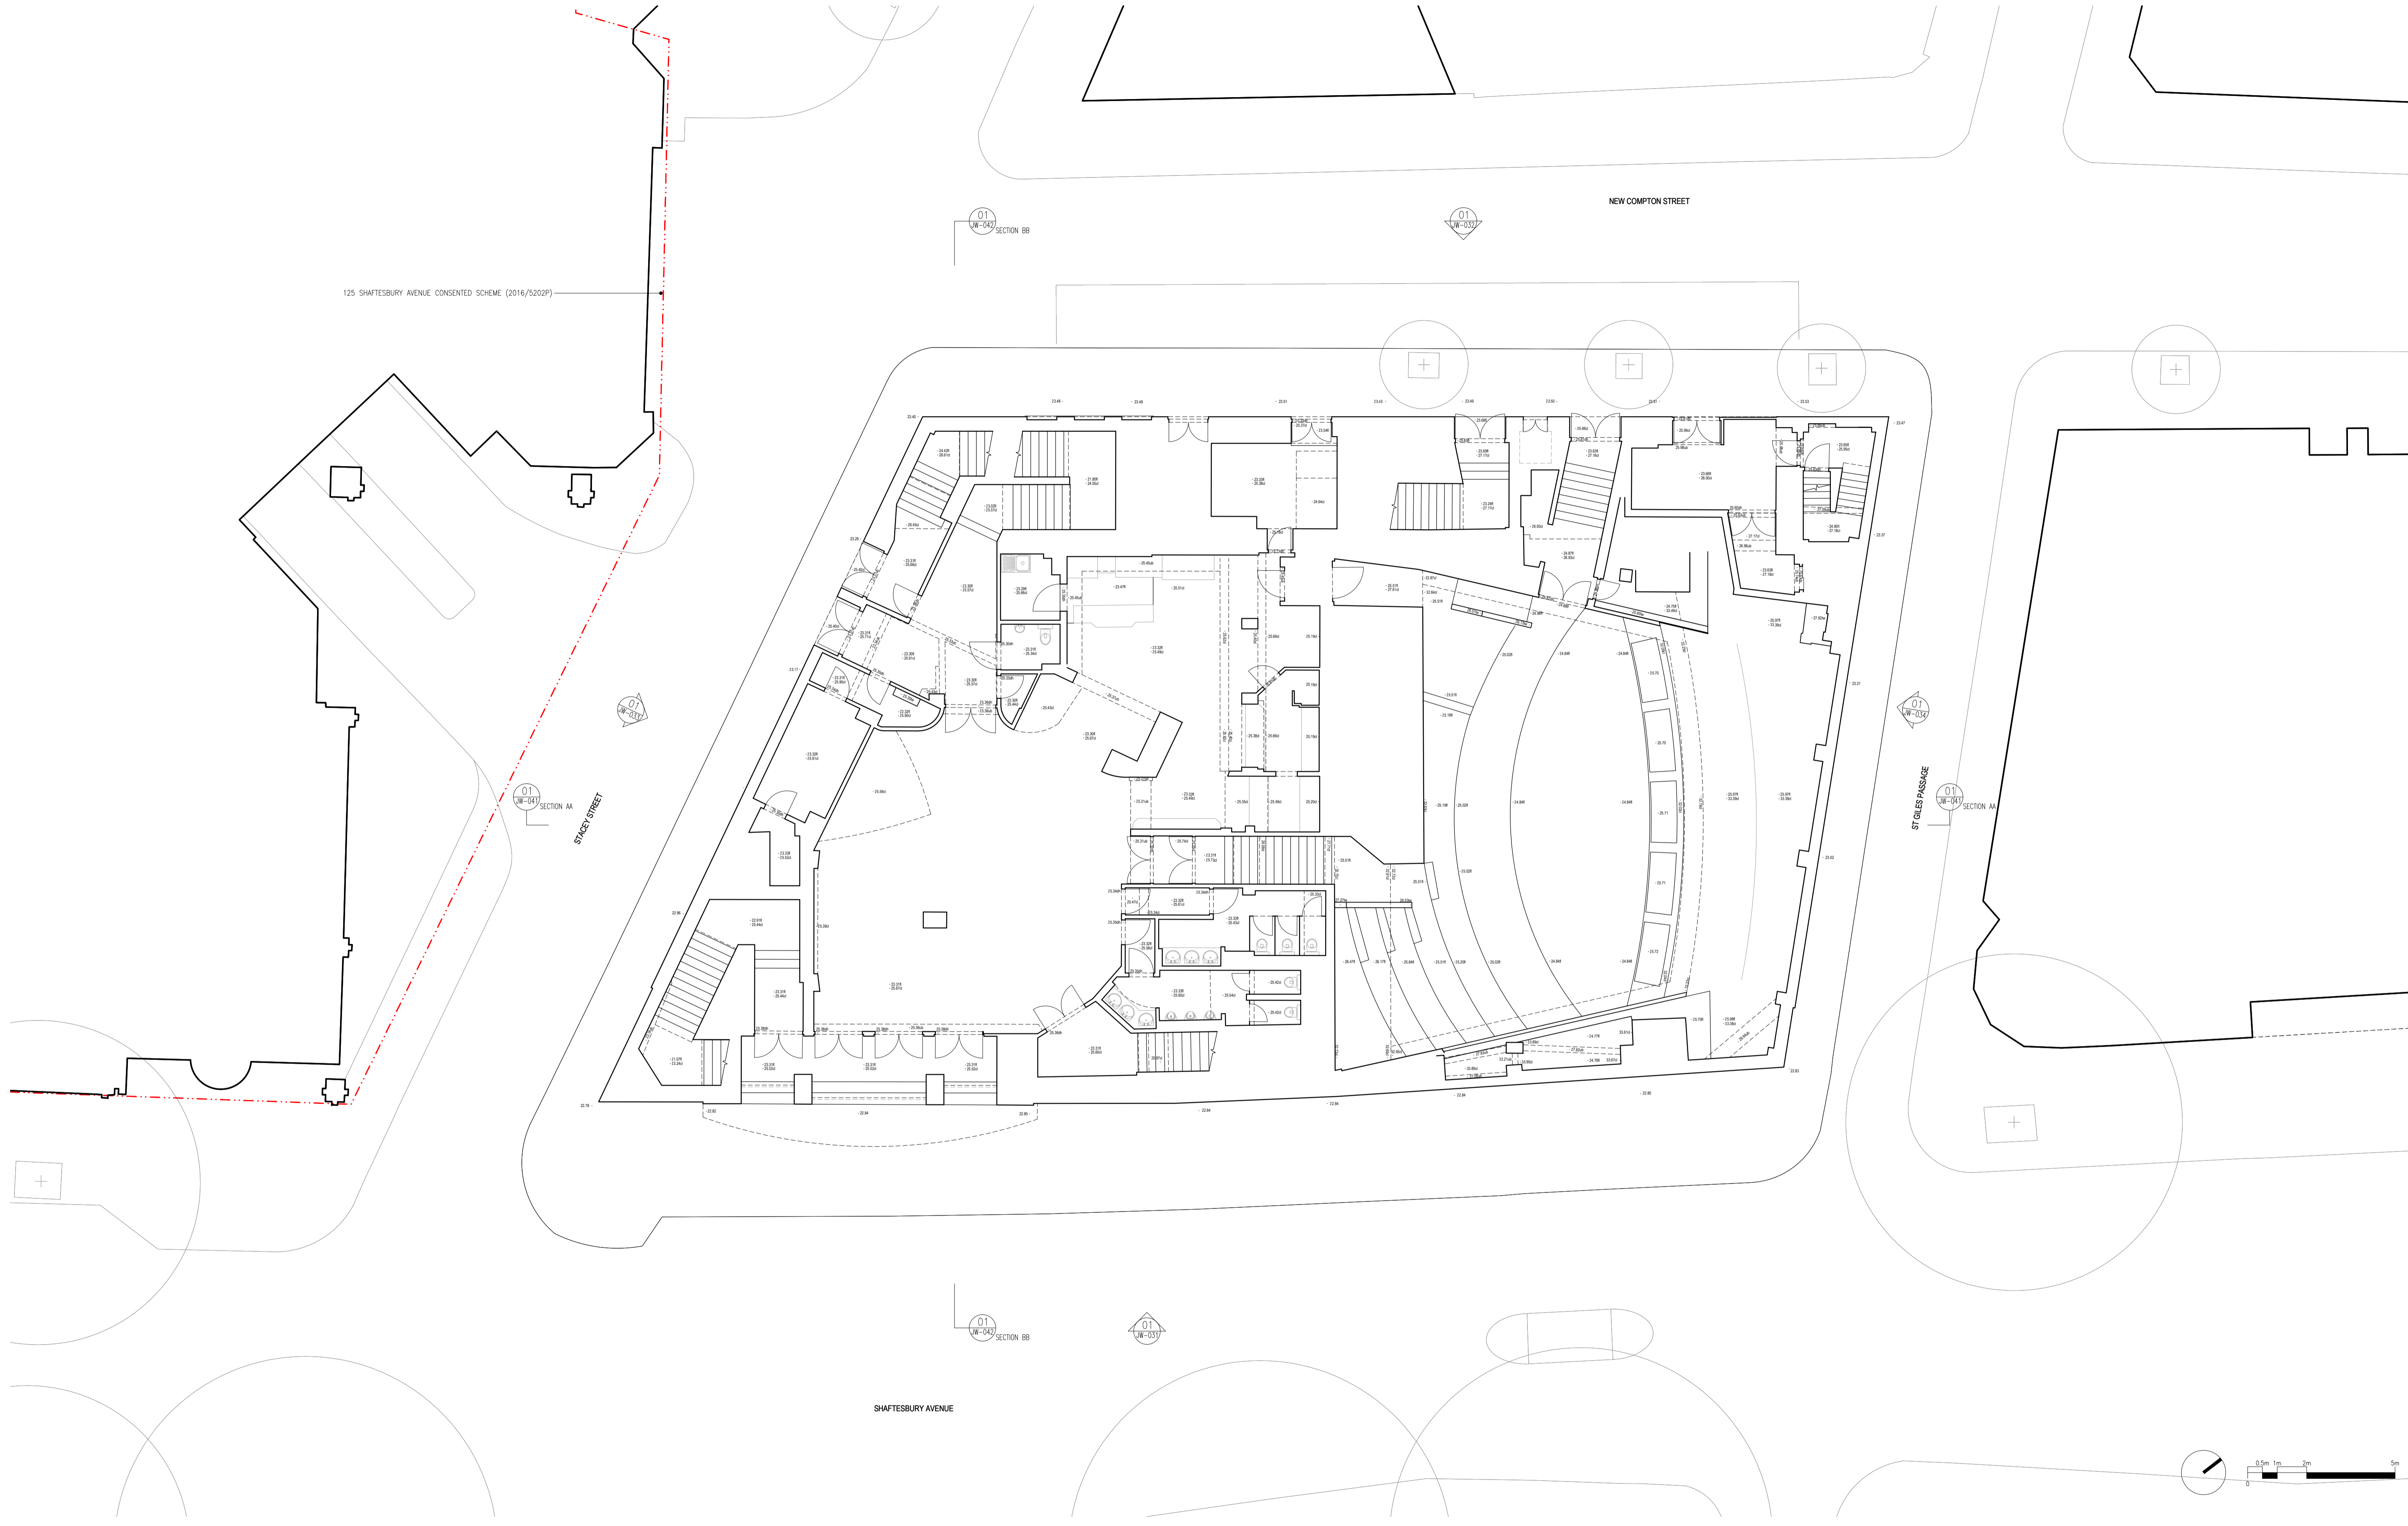


DO NOT SCALE THIS DRAWING ALL DIMENSIONS MUST BE CHECKED ON SITE
INFORM THE ARCHITECT OF ANY DISCREPANCIES PRIOR TO CONSTRUCTION

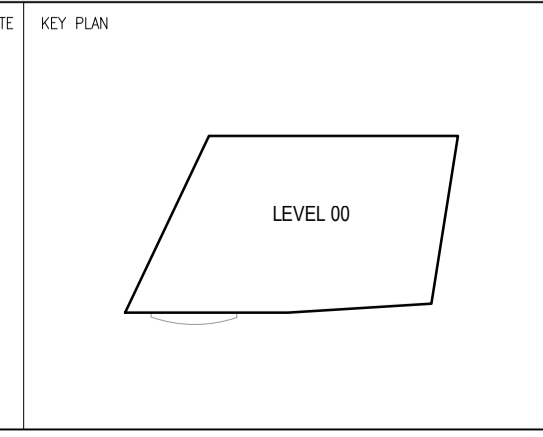


NOTES

REV. DATE	DESCRIPTION	DRN. CHK.	DRAWING TITLE
P01 15.12.17	PLANNING APPLICATION	JR CGS	EXISTING PLANS LEVEL 00 PLAN
SCALE 1:1000B41 / 1:2000B43	A1 SHEET	CLIENT	jestico + whites Sutton Yard 65 Goswell Road London, EC1V 7EN t +44 (0) 20 7360 0302 w jesticowhites.com architecture + interior design london + prague
STATUS	PLANNING	CAPITAL START LTD	
DRAWING NO	REV	PROJECT	
2818-JW-013	P01	135-149 SHAFTESBURY AVENUE, LONDON	

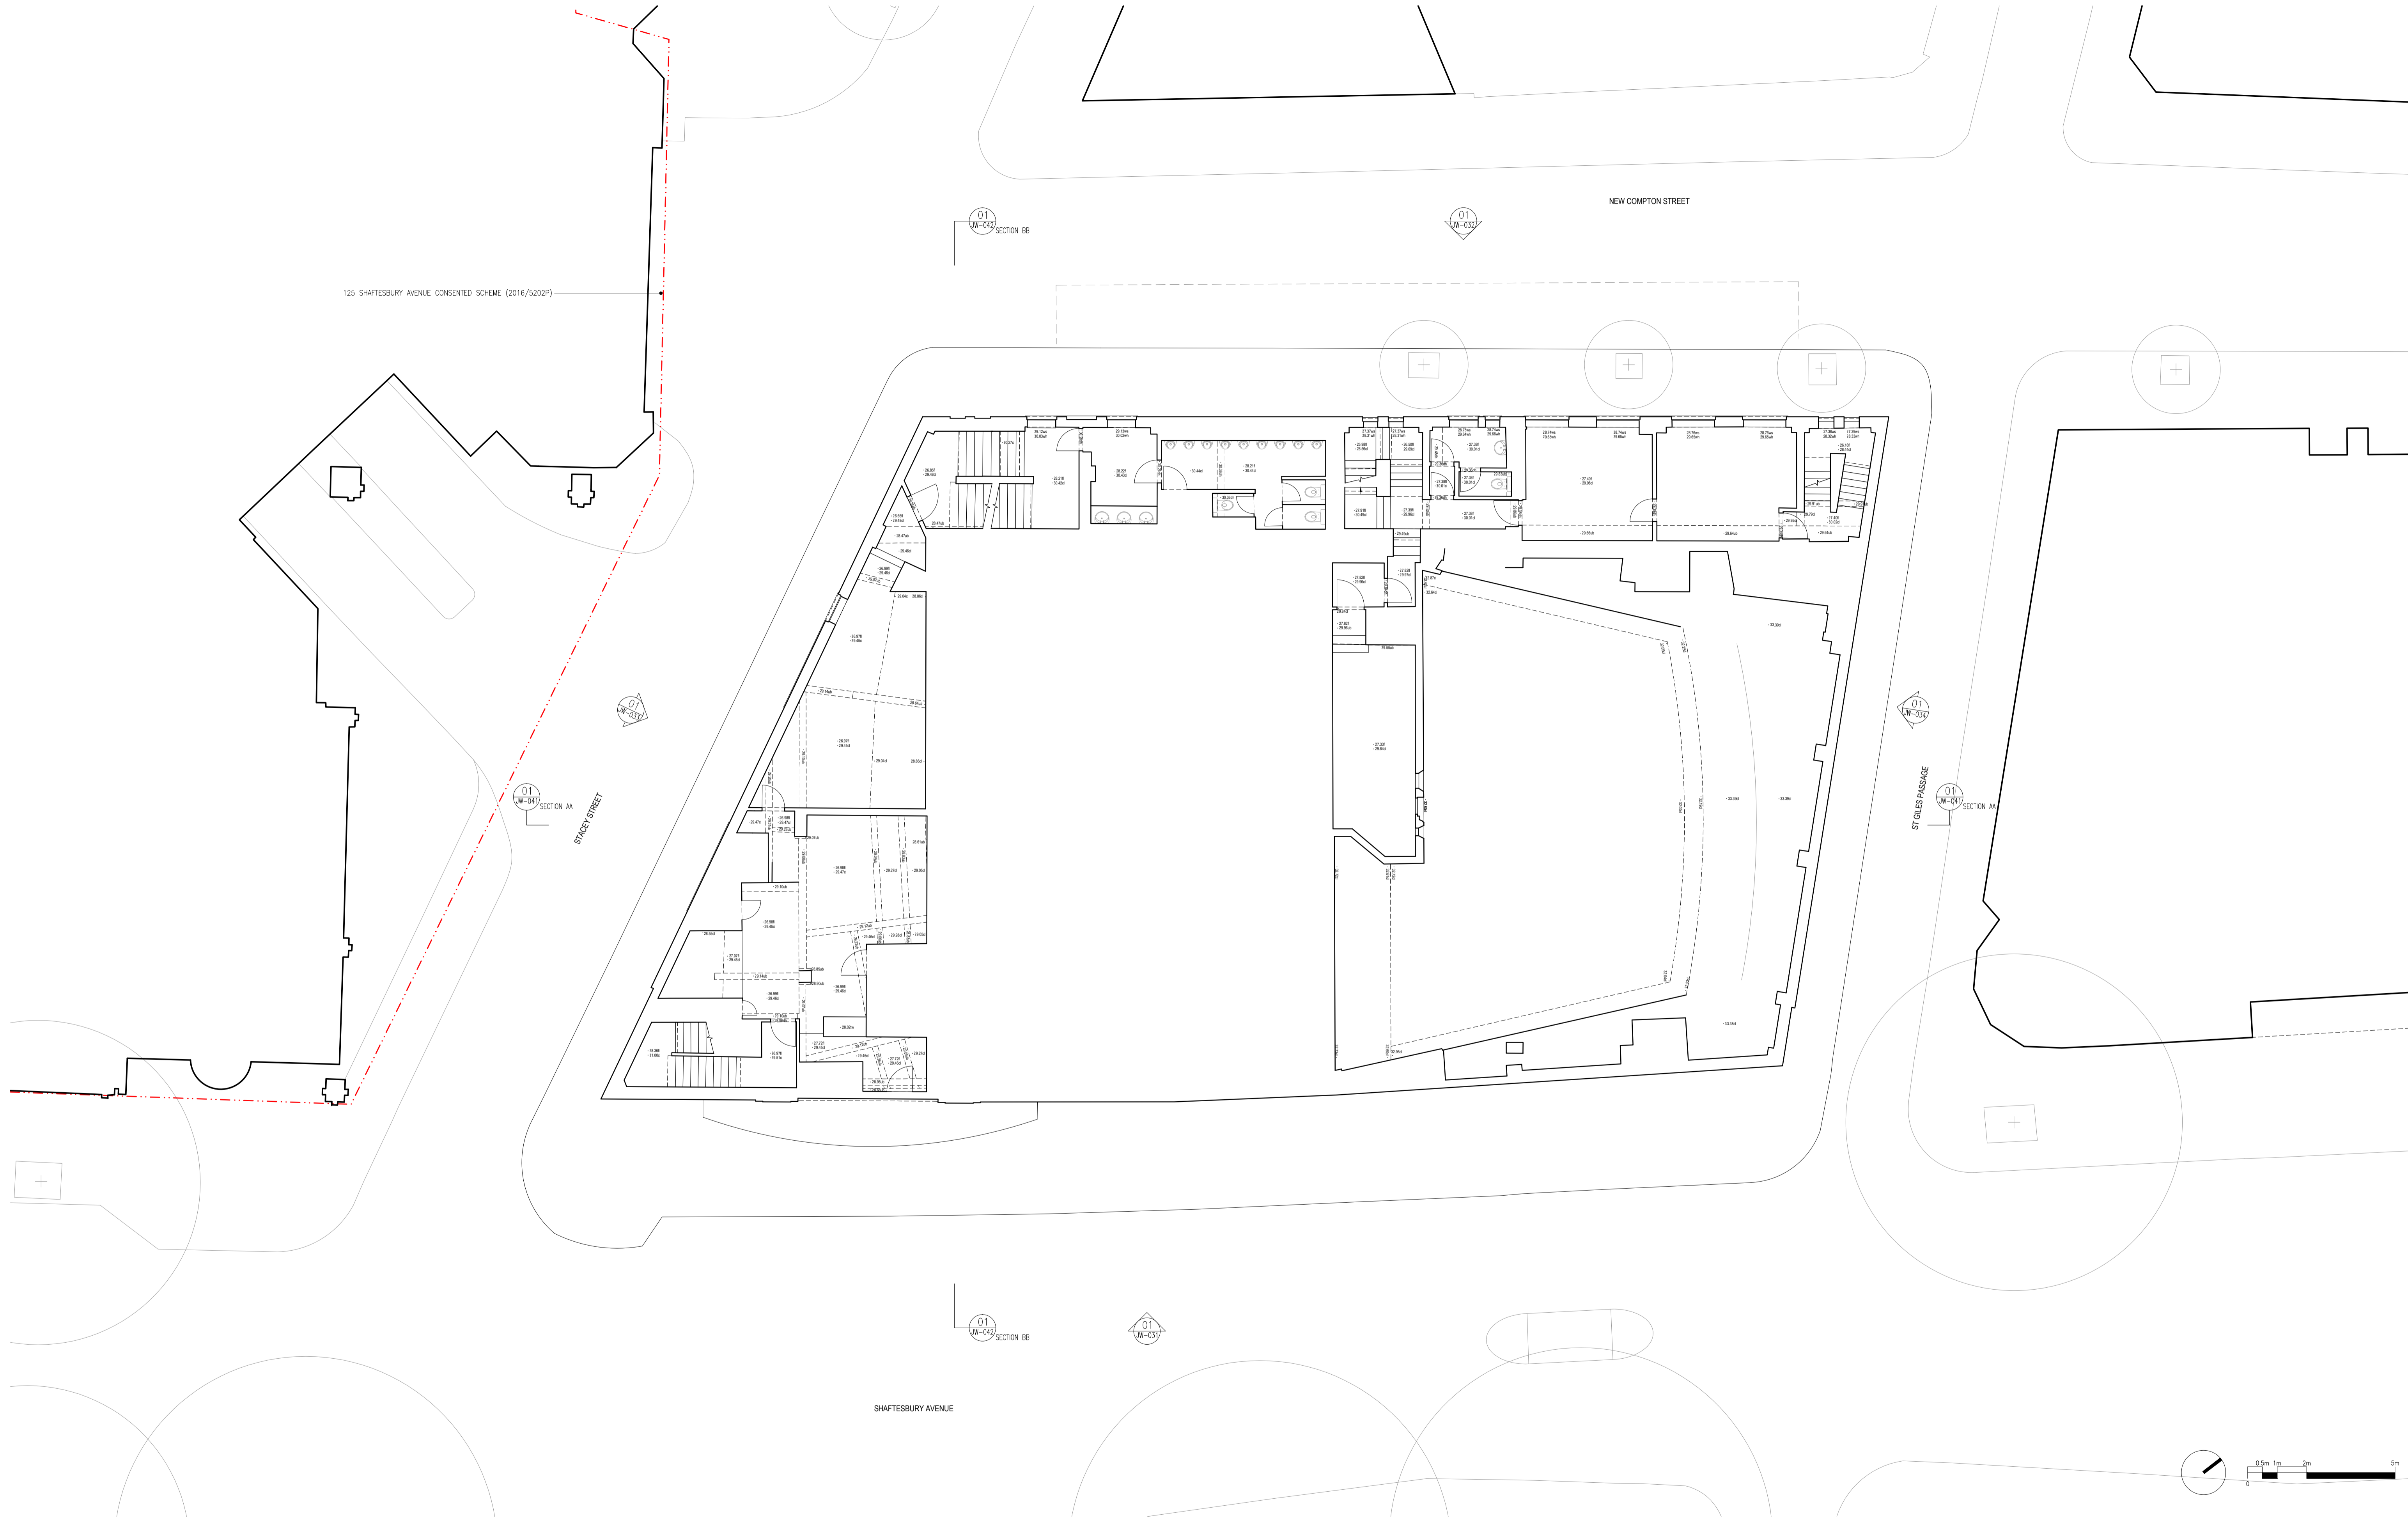

DO NOT SCALE THIS DRAWING ALL DIMENSIONS MUST BE CHECKED ON SITE
INFORM THE ARCHITECT OF ANY DISCREPANCIES PRIOR TO CONSTRUCTION

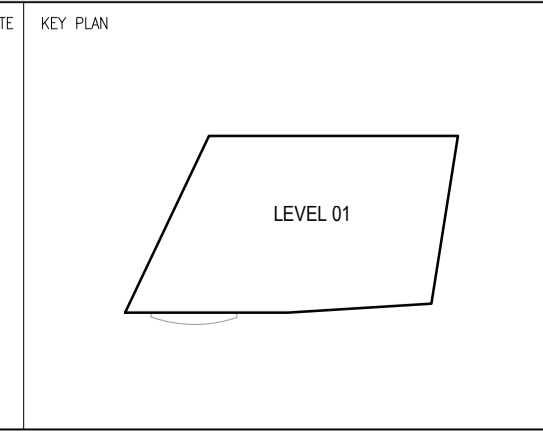


NOTES

REV	DATE	DESCRIPTION	DRN	CHK	JR	CGS	DRAWING TITLE
P01	15.12.17	PLANNING APPLICATION					EXISTING PLANS LEVEL 01 PLAN


SCALE 1:1000A1 / 1:2000A3	A1 SHEET
STATUS PLANNING	CLIENT CAPITAL START LTD
DRAWING NO 2818-JW-014	REV P01
	PROJECT 135-149 SHAFTESBURY AVENUE, LONDON

jestico + whites
 Sutton Yard 65 Goswell Road London, EC1V 7EN
 t +44 (0) 20 7360 0302 w jesticowhites.com
 architecture + interior design london + prague

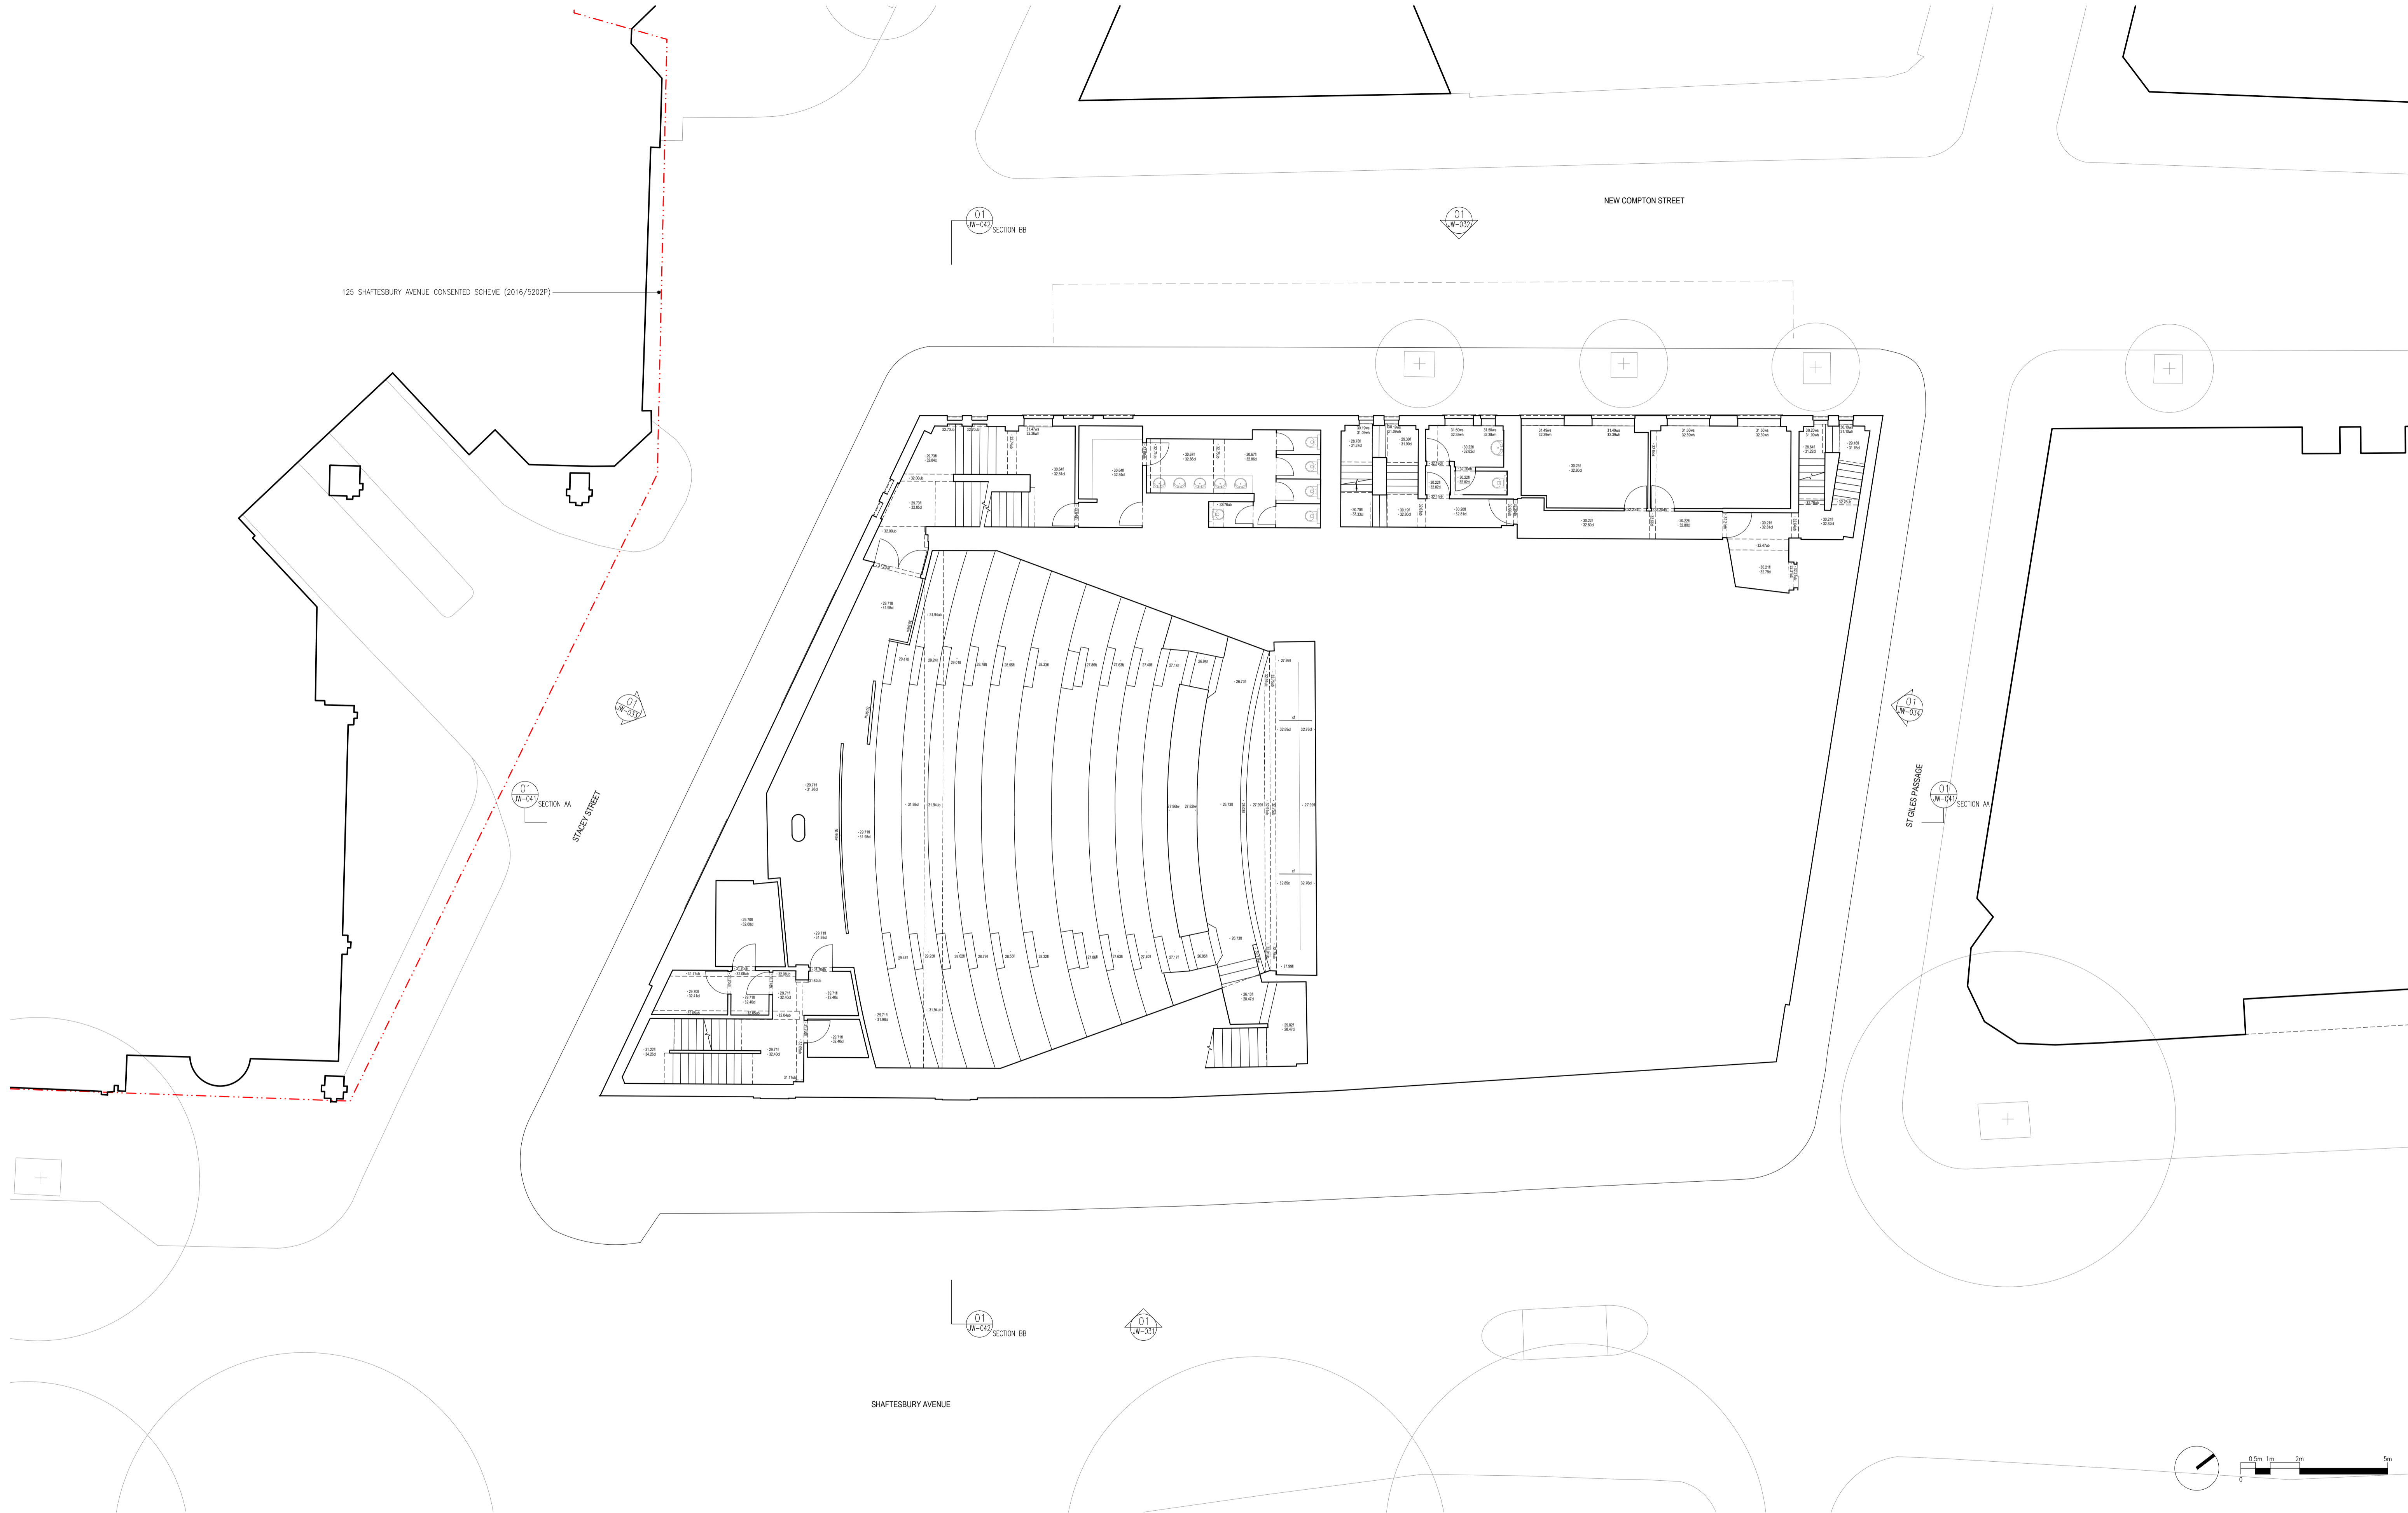

DO NOT SCALE THIS DRAWING ALL DIMENSIONS MUST BE CHECKED ON SITE
INFORM THE ARCHITECT OF ANY DISCREPANCIES PRIOR TO CONSTRUCTION

KEY PLAN

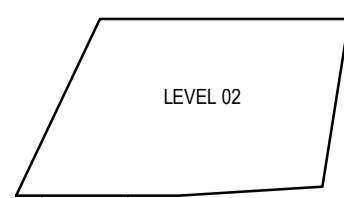

NOTES

REV. DATE DESCRIPTION
P01 15.12.17 PLANNING APPLICATION

DRN. CHK. JR. CGS


DRAWING TITLE
EXISTING PLANS
LEVEL 02 PLAN

SCALE 1:1000A1 / 1:2000A3
STATUS
PLANNING
DRAWING NO
2818-JW-015


A1 SHEET
CLIENT
CAPITAL START LTD
PROJECT
135-149 SHAFTESBURY AVENUE,
LONDON
REV
P01

jestico + whites
Sutton Yard 65 Goswell Road London, EC1V 7EN
t +44 (0) 20 7380 0392 w jesticowhites.com

architecture + interior design london + prague

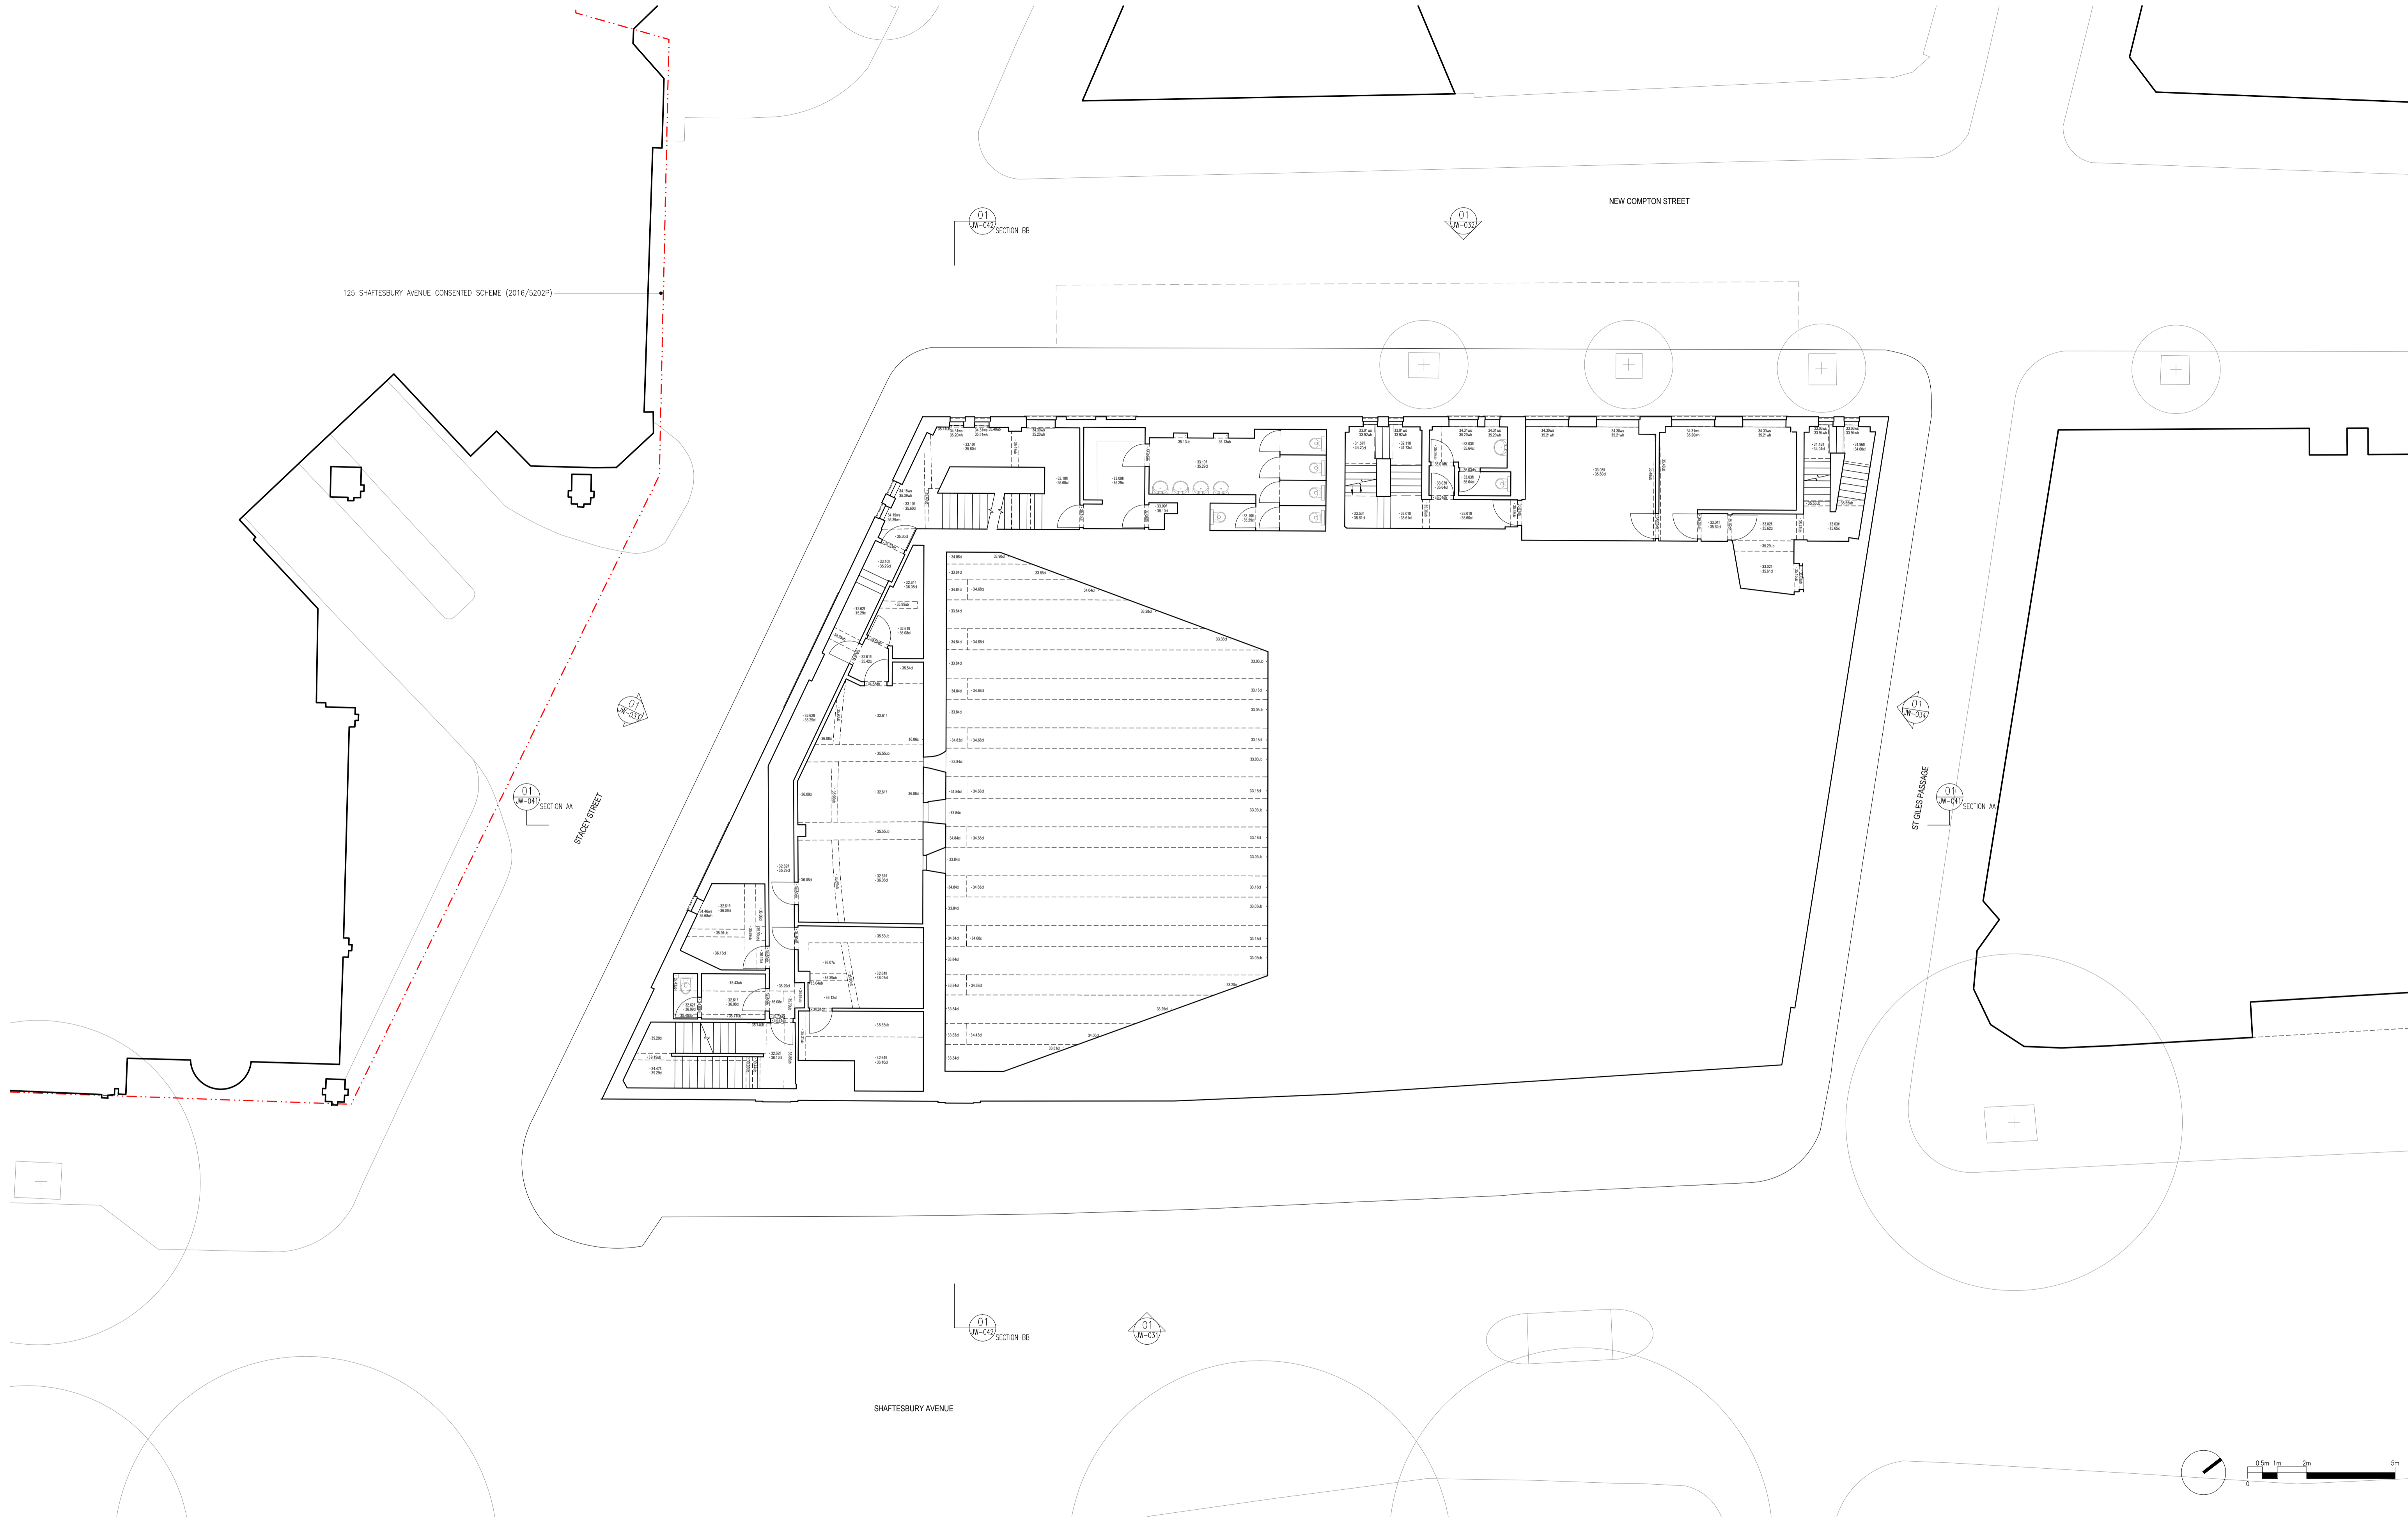

DO NOT SCALE THIS DRAWING. ALL DIMENSIONS MUST BE CHECKED ON SITE. INFORM THE ARCHITECT OF ANY DISCREPANCIES PRIOR TO CONSTRUCTION.

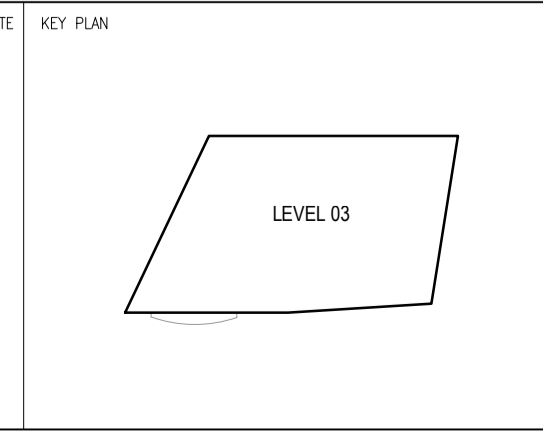

NOTES

REV	DATE	DESCRIPTION	DRN	CHK	JR	CGS
P01	15.12.17	PLANNING APPLICATION				

DRAWING TITLE
EXISTING PLANS
LEVEL 03 PLAN

SCALE 1:1000A1 / 1:2000A3

DRAWING NO
2818-JW-016


REV
P01

CLIENT
CAPITAL START LTD


PROJECT
135-149 SHAFTESBURY AVENUE,
LONDON

jestico + whites
Sutton Yard 65 Goswell Road London, EC1V 7EN
t +44 (0) 20 7380 0302 w jesticoandwhites.com
architecture + interior design london + prague

©2017 jestico + whites. all rights reserved

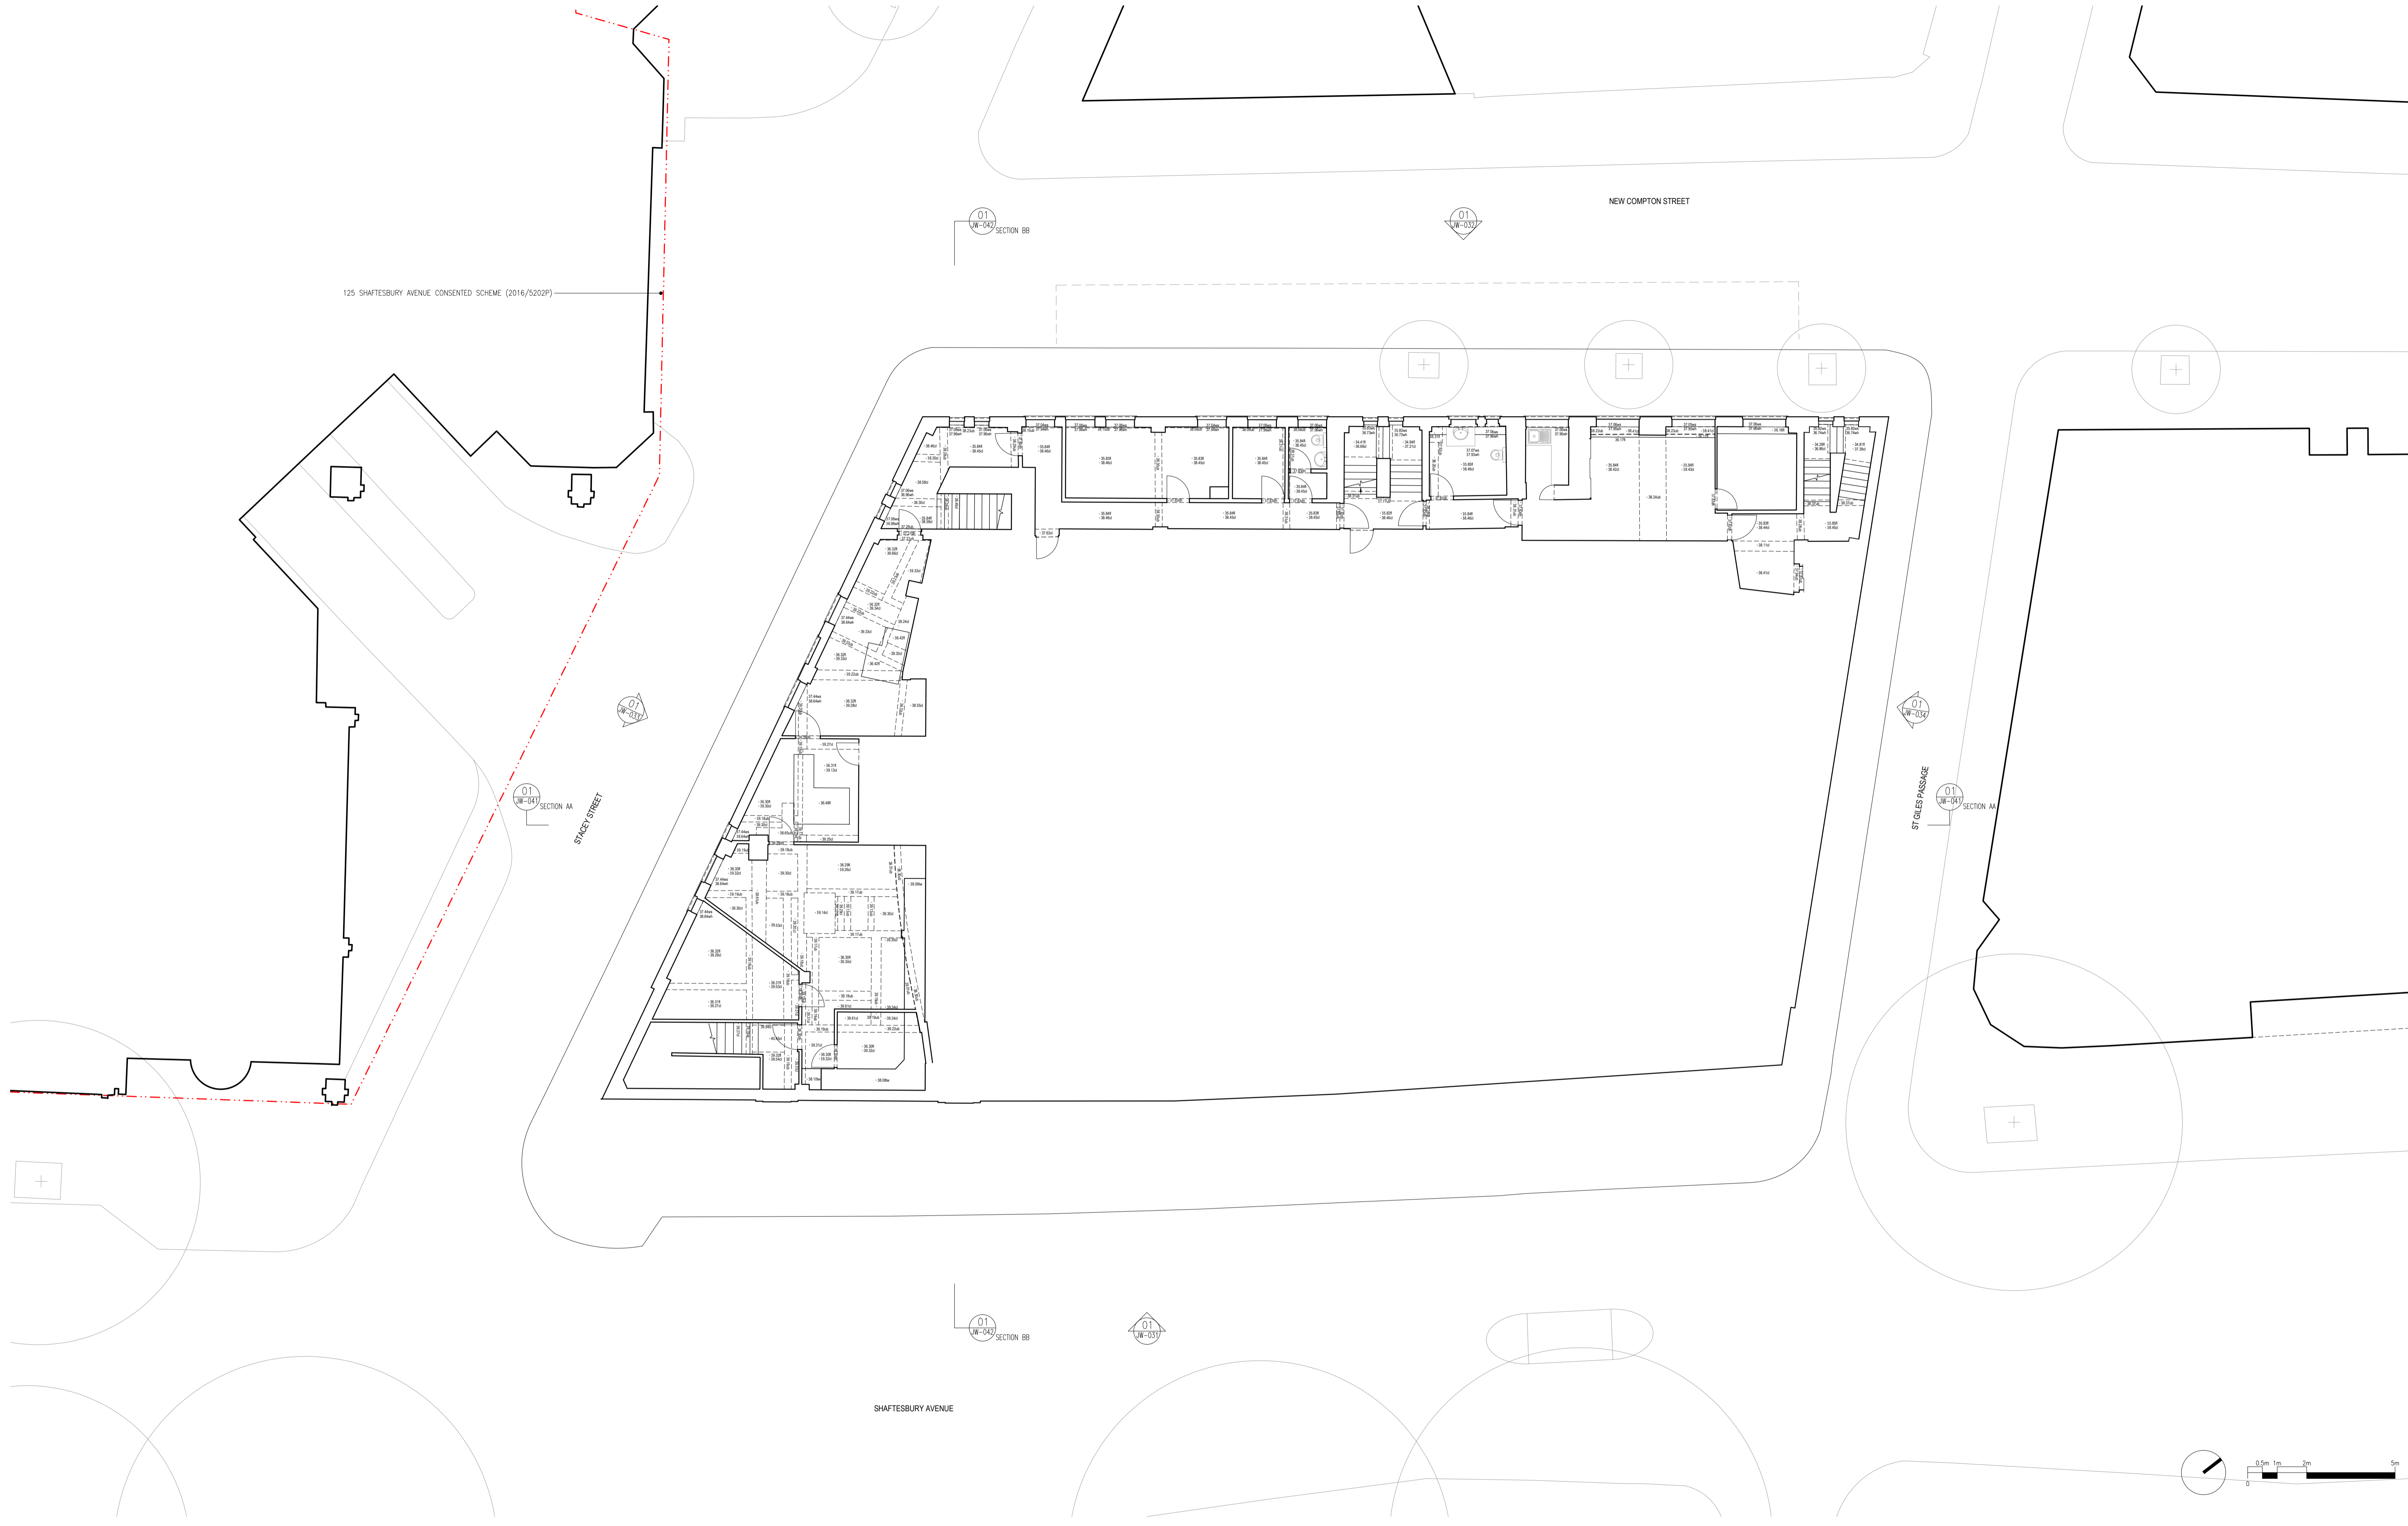

DO NOT SCALE THIS DRAWING ALL DIMENSIONS MUST BE CHECKED ON SITE
INFORM THE ARCHITECT OF ANY DISCREPANCIES PRIOR TO CONSTRUCTION

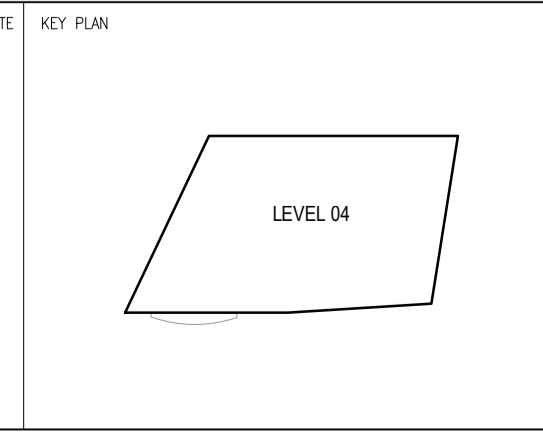

NOTES

REV DATE DESCRIPTION

P01 15.12.17 PLANNING APPLICATION

DRW CHK
JR CGS

DRAWING TITLE
EXISTING PLANS
LEVEL 04 PLAN

SCALE 1:1000A1 / 1:2000A3

A1 SHEET

CLIENT
CAPITAL START LTD



PROJECT
135-149 SHAFTESBURY AVENUE,
LONDON

DRAWING NO
2818-JW-017

REV
P01


jestico + whites
Sutton Yard 65 Goswell Road London EC1V 7EN
t +44 (0) 20 7380 0302 w jesticowhites.com
architecture + interior design london + prague

©2017 jestico + whites. all rights reserved

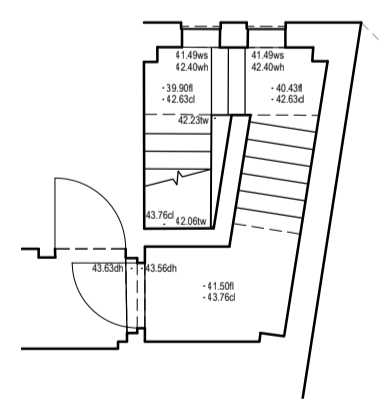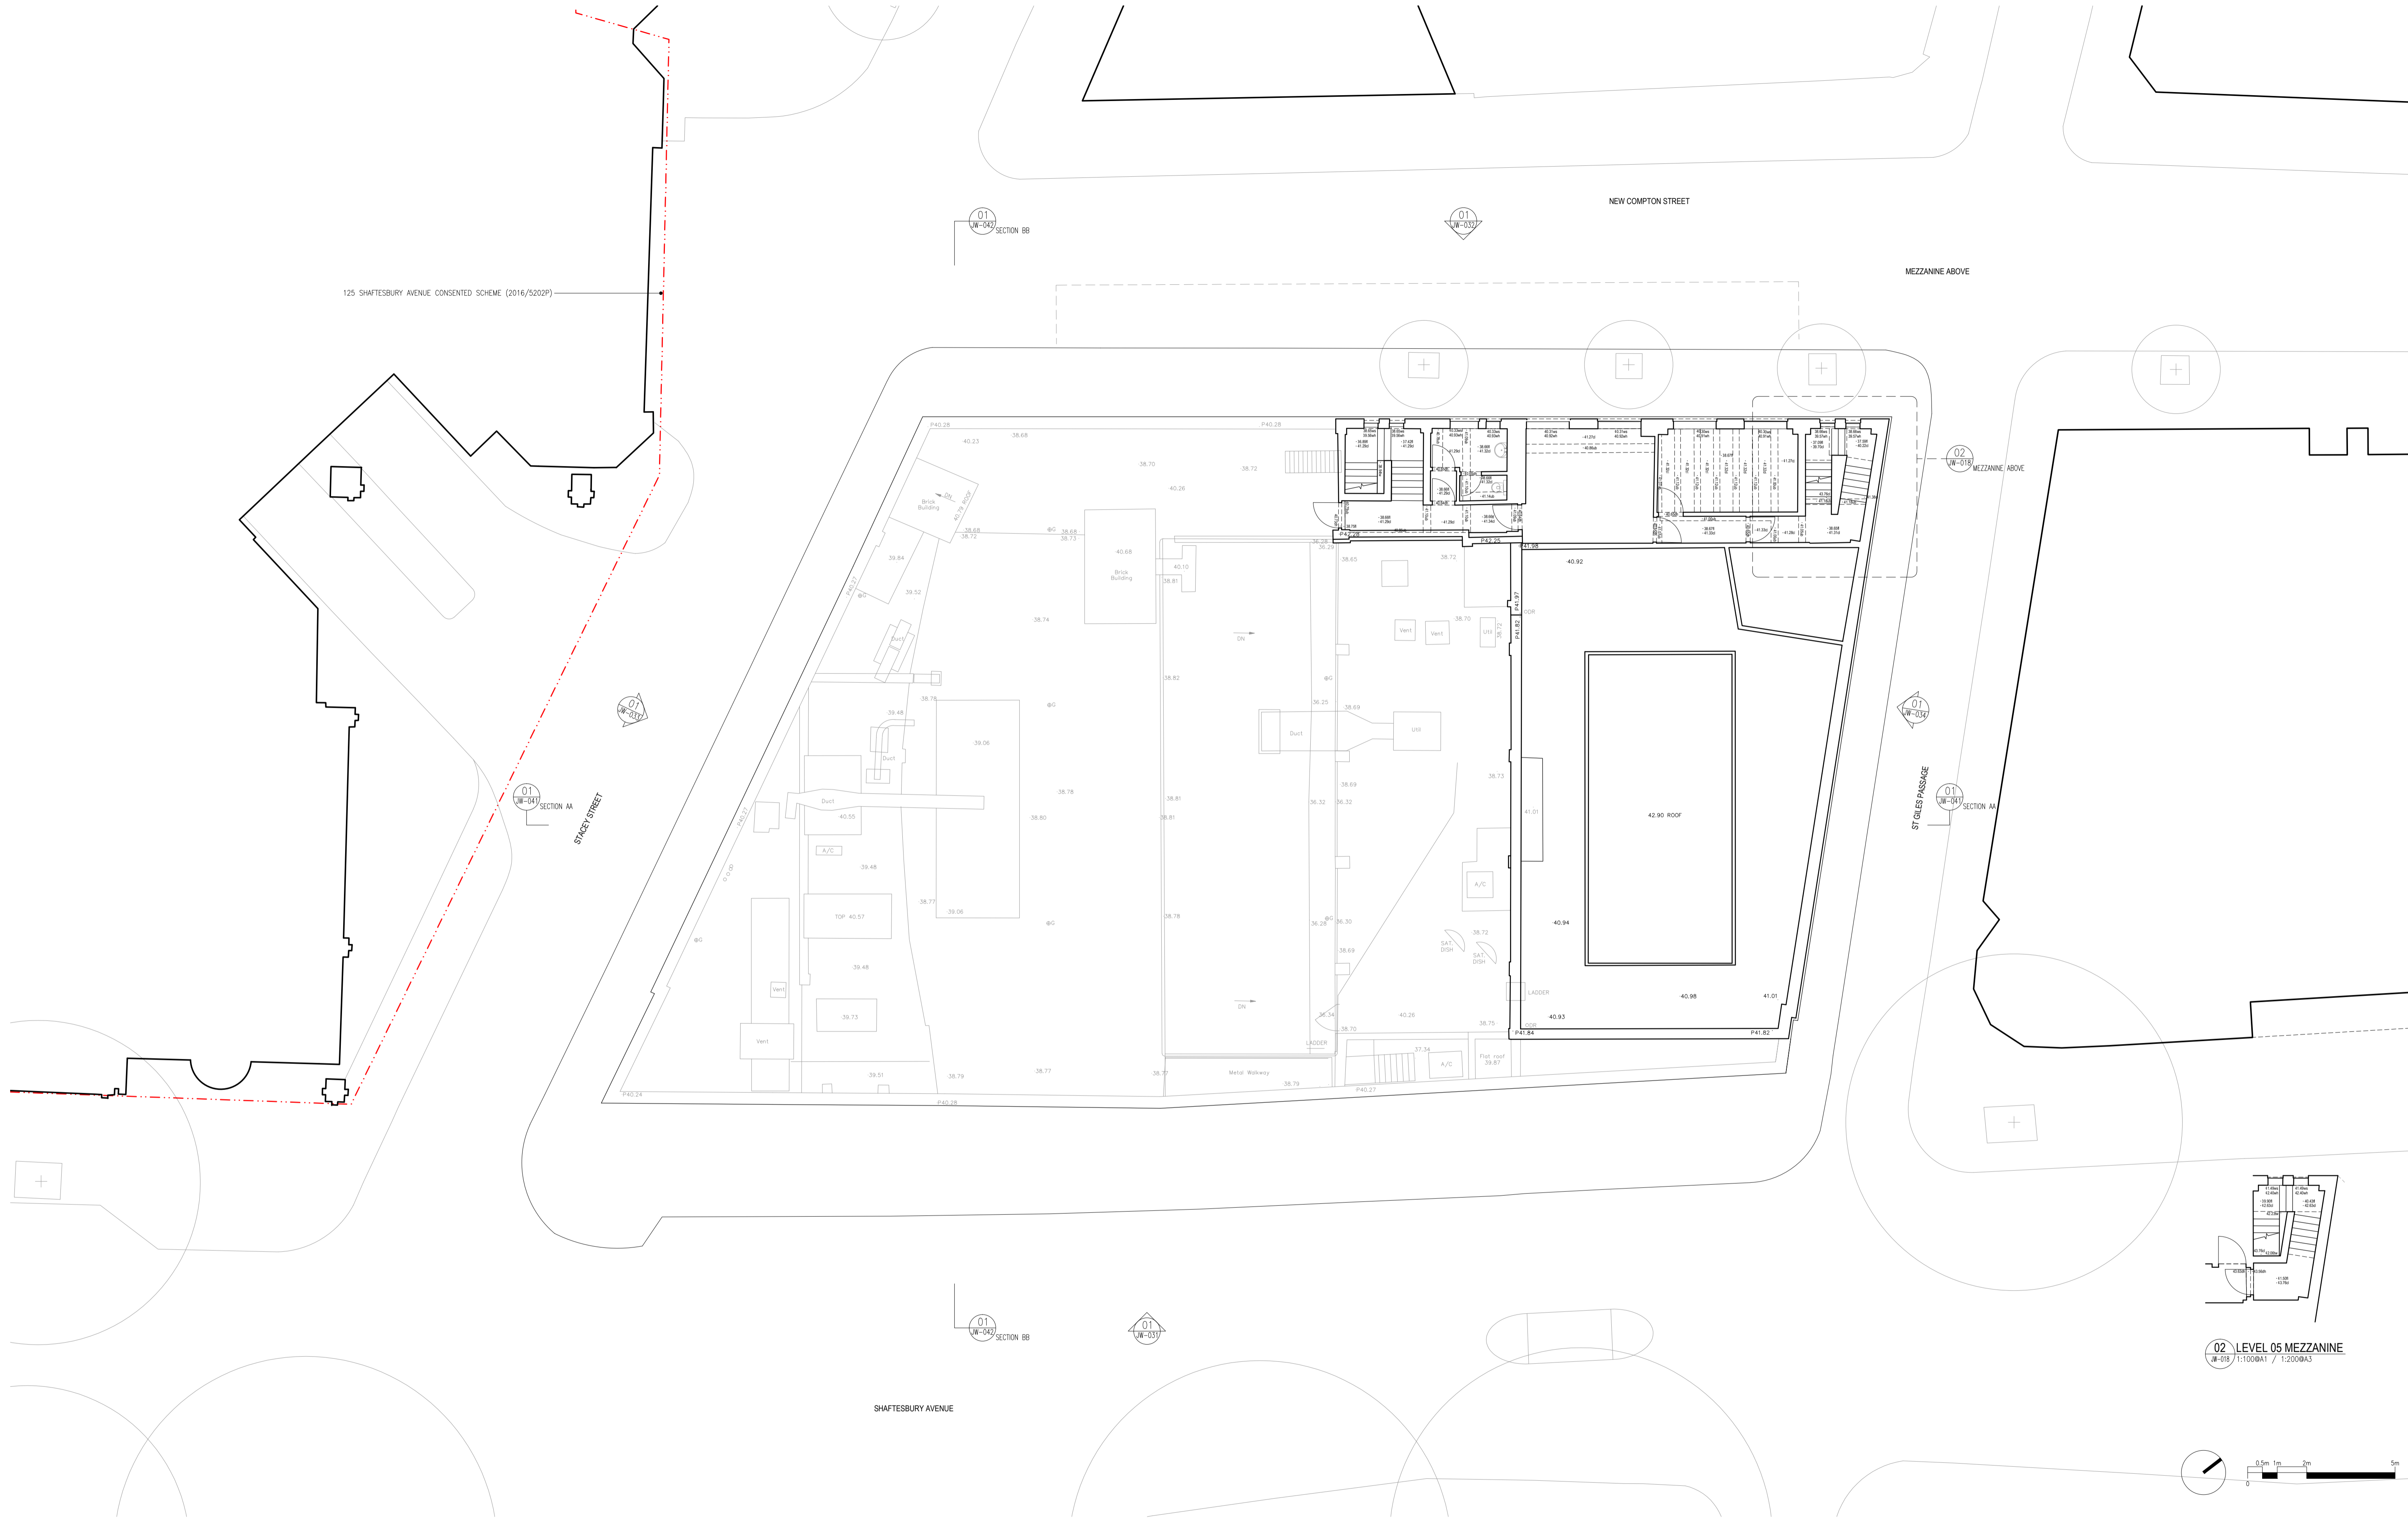


02 LEVEL 05 MEZZANINE
 JW-015 1:100BA1 / 1:200BA3

DO NOT SCALE THIS DRAWING ALL DIMENSIONS MUST BE CHECKED ON SITE
 INFORM THE ARCHITECT OF ANY DISCREPANCIES PRIOR TO CONSTRUCTION

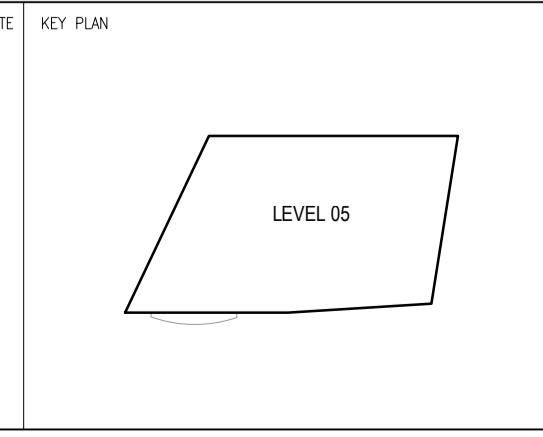


NOTES

REV. DATE	DESCRIPTION	DRN. CHK.	DRAWING TITLE
P01 15.12.17	PLANNING APPLICATION	JR CGS	EXISTING PLANS LEVEL 05 PLAN
SCALE 1:100BA1 / 1:200BA3	CLIENT	A1 SHEET	jestico + whites Sutton Yard 65 Goswell Road London, EC1V 7EN t +44 (0) 20 7380 0392 w jesticowhites.com architecture + interior design london + prague
STATUS	CAPITAL START LTD	PROJECT	
DRAWING NO	135-149 SHAFTESBURY AVENUE, LONDON	REV	
2818-JW-018	P01		

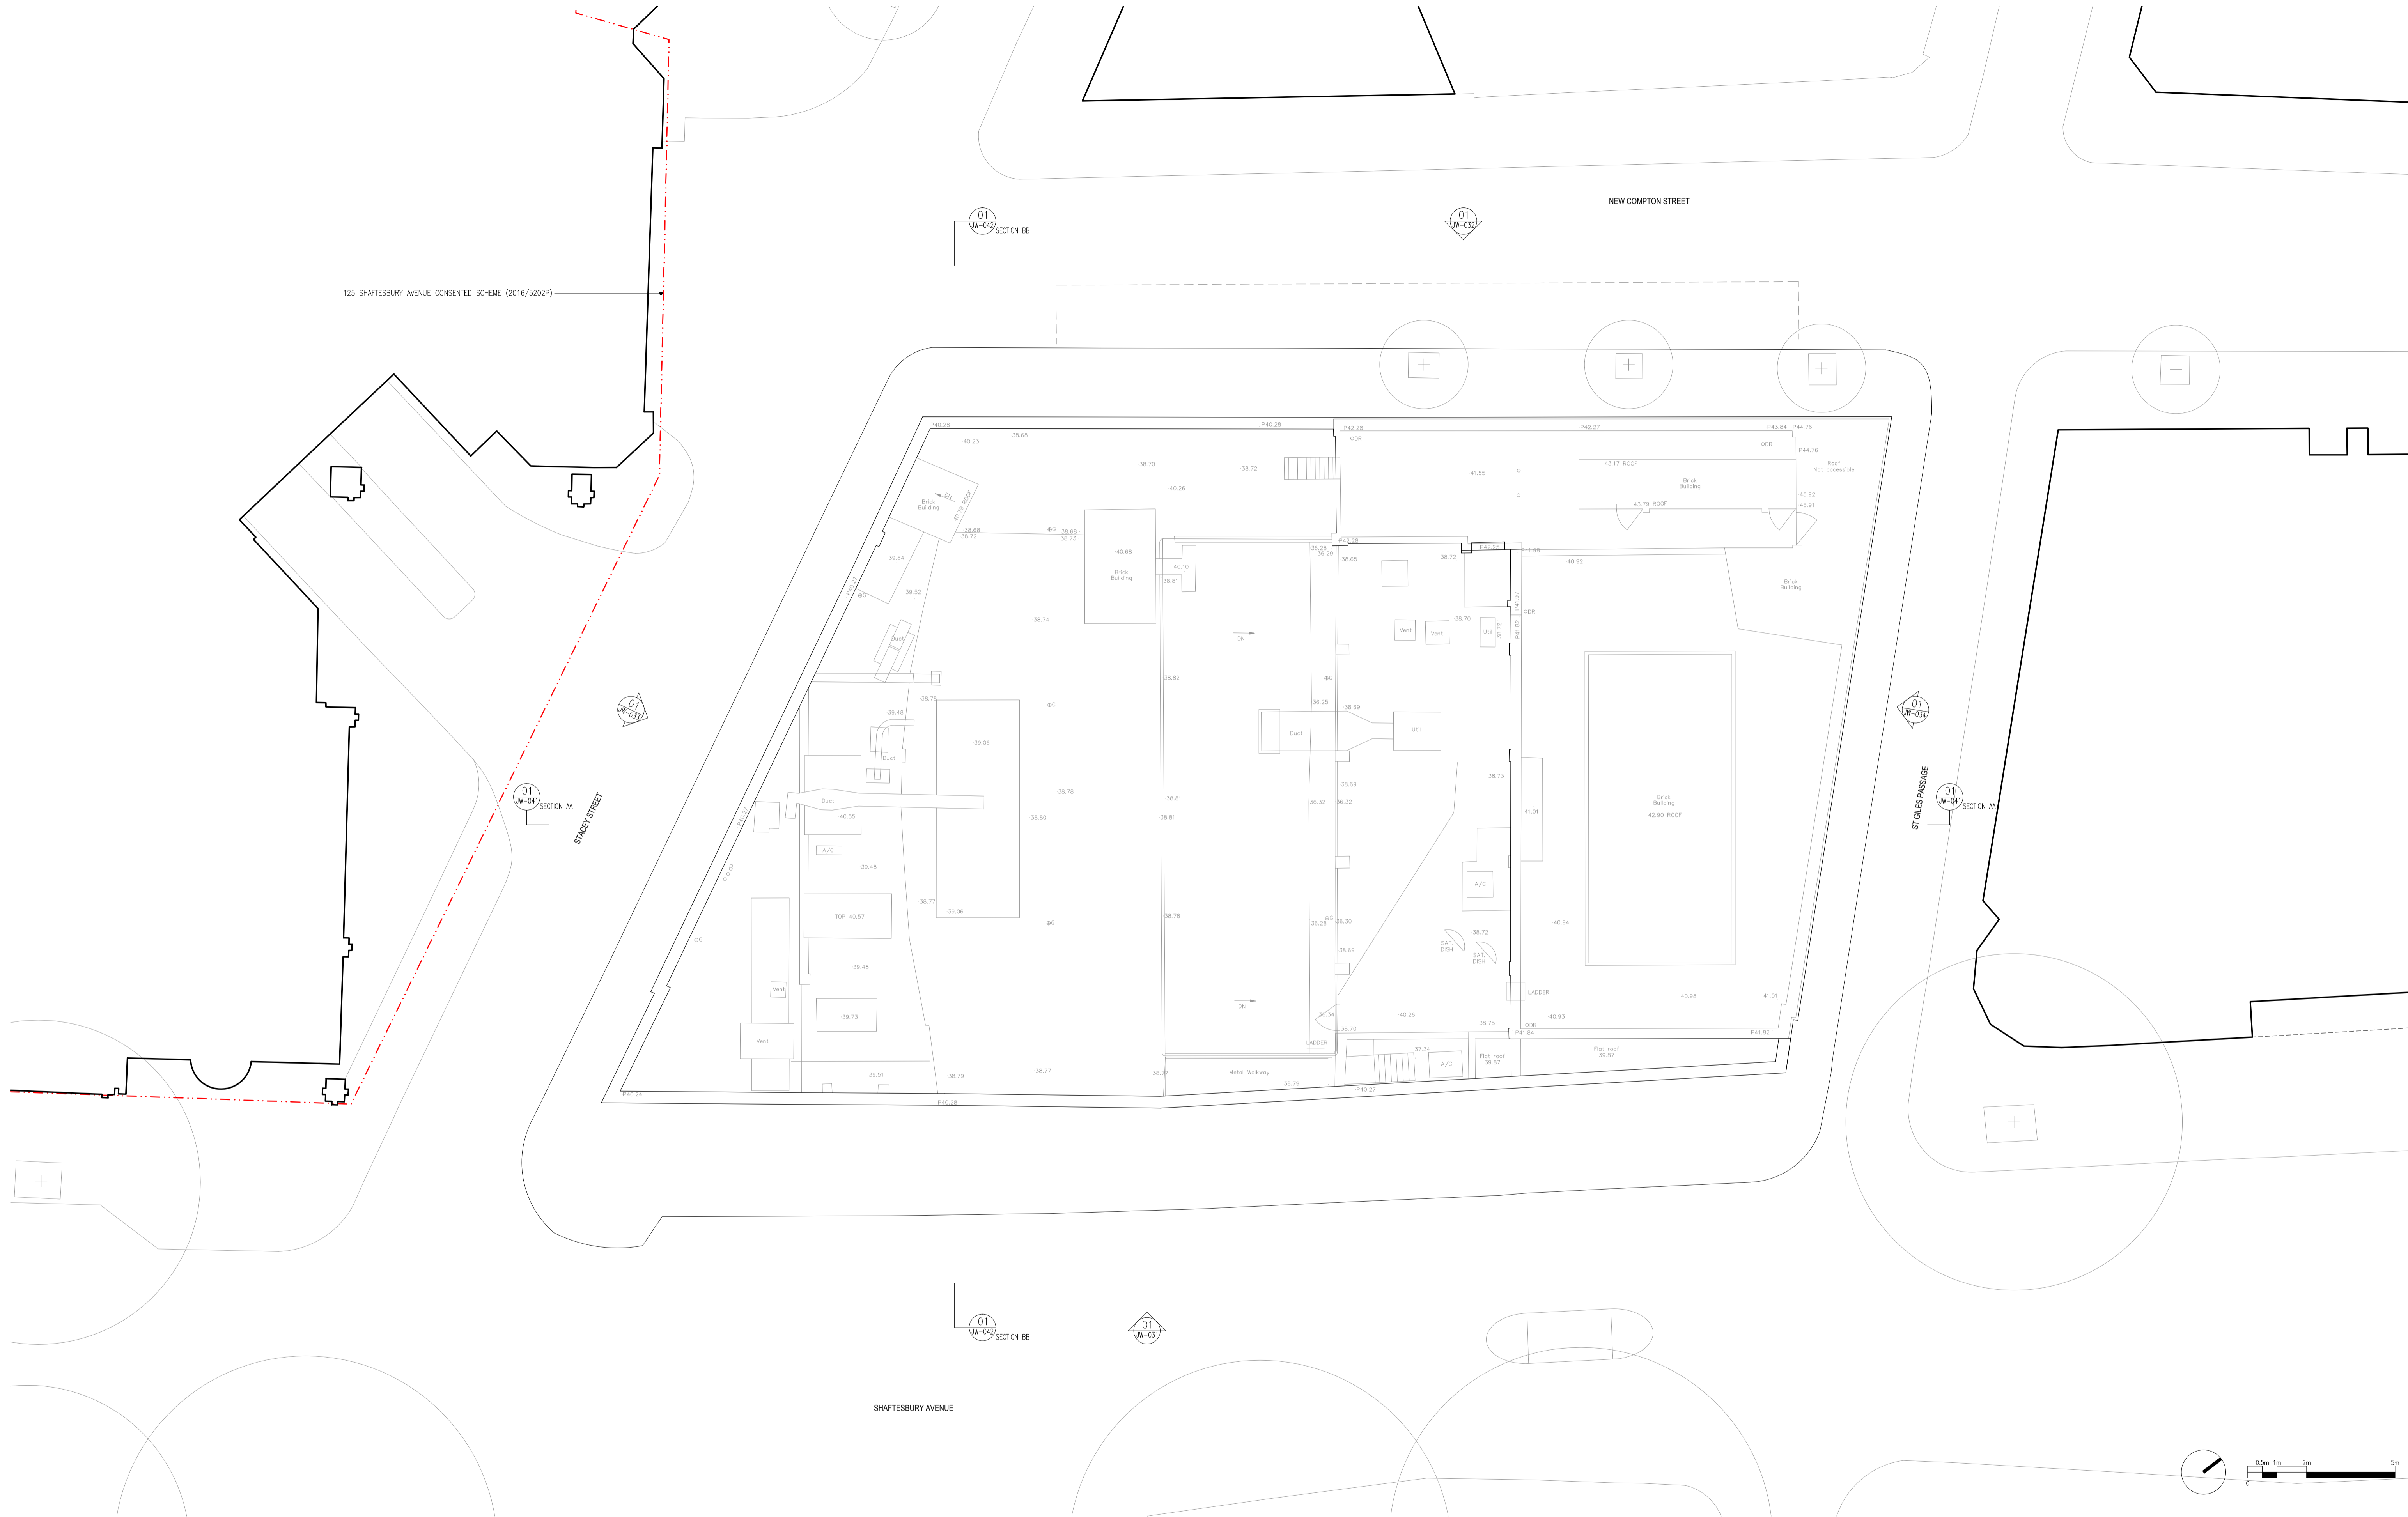

DO NOT SCALE THIS DRAWING ALL DIMENSIONS MUST BE CHECKED ON SITE INFORM THE ARCHITECT OF ANY DISCREPANCIES PRIOR TO CONSTRUCTION

KEY PLAN

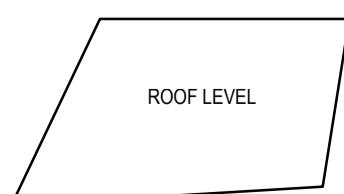

NOTES

REV. DATE DESCRIPTION
P01 15.12.17 PLANNING APPLICATION


DRW. CHK. JR. CGS

DRAWING TITLE
EXISTING PLANS
ROOF PLAN

SCALE 1:1000A1 / 1:2000A3
STATUS
PLANNING
DRAWING NO
2818-JW-019


A1 SHEET
CLIENT
CAPITAL START LTD
PROJECT
135-149 SHAFTESBURY AVENUE,
LONDON

jestico + whites
Sutton Yard 85 Goswell Road London, EC1V 7EN
t +44 (0) 20 7380 0302 w jesticoandwhites.com
architecture - interior design london - prague

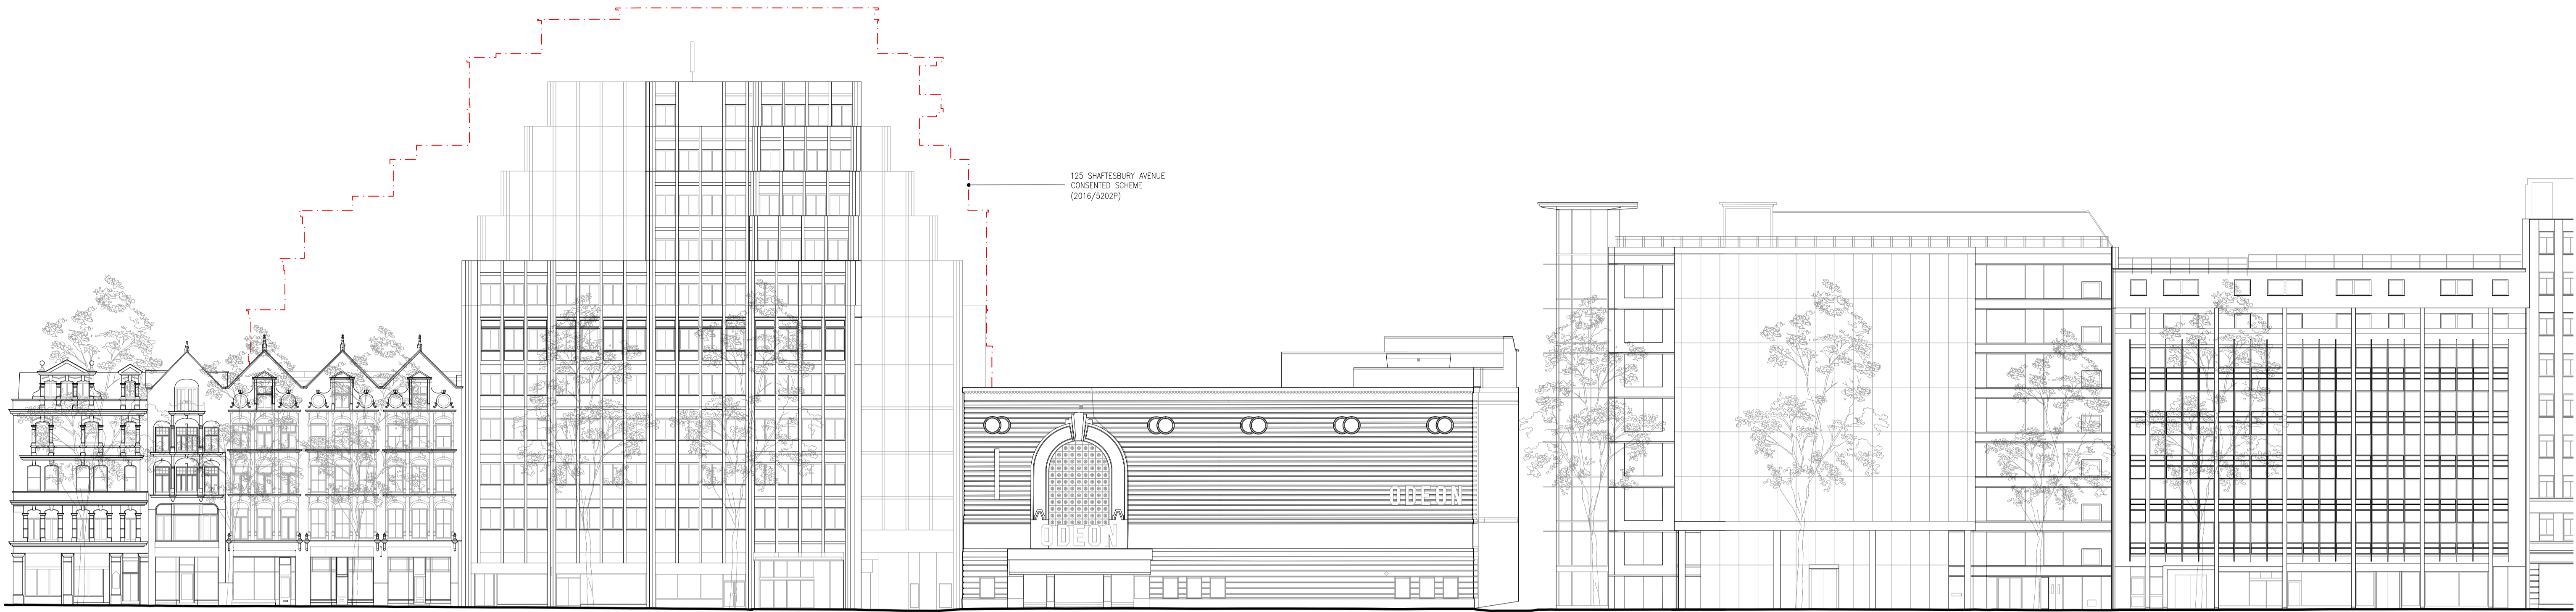

01 SHAFTESBURY AVENUE ELEVATION
JW-03 / 1:250@A1 / 1:500@A3

← STACEY STREET × 135-149 SHAFTESBURY AVENUE × ST OLES PASSAGE →

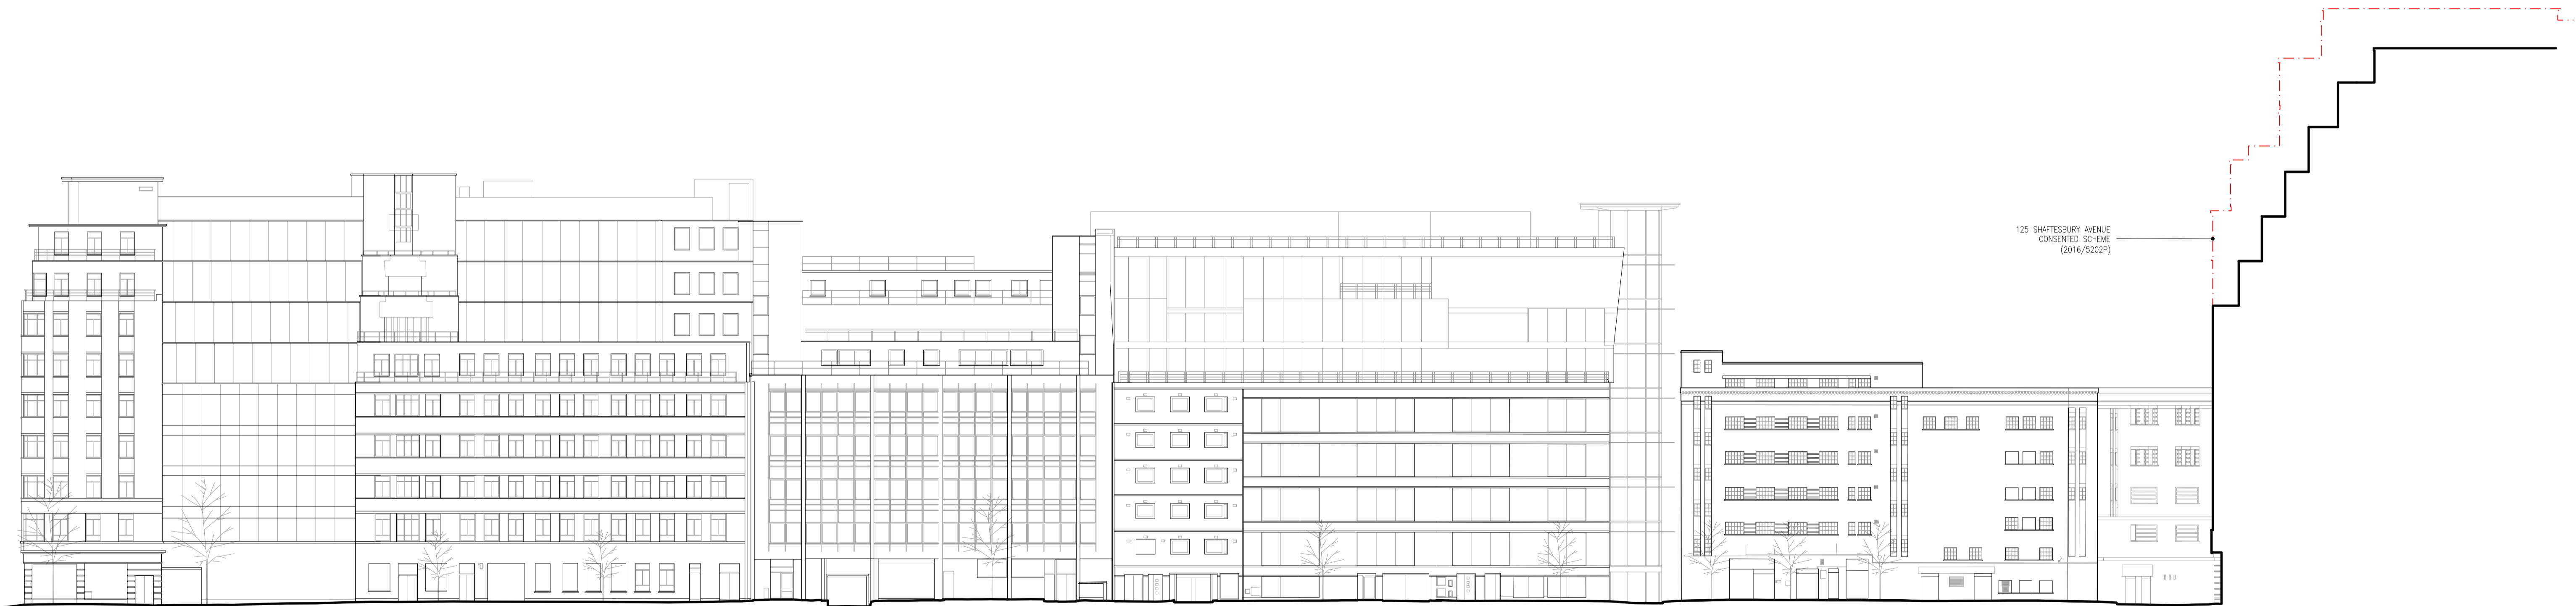


02 NEW COMPTON STREET ELEVATION
JW-03 / 1:250@A1 / 1:500@A3

← ST OLES PASSAGE × 135-149 SHAFTESBURY AVENUE × STACEY STREET →



DO NOT SCALE THIS DRAWING. ALL DIMENSIONS MUST BE CHECKED ON SITE. INFORM THE ARCHITECT OF ANY DISCREPANCIES PRIOR TO CONSTRUCTION.

KEY PLAN

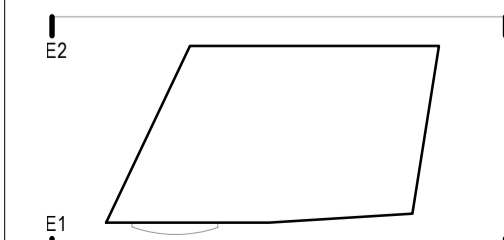

NOTES

REV.	DATE	DESCRIPTION	DRN.	CHK.
P01	15.12.17	PLANNING APPLICATION	JR	CGS

DRN. CHK.
JR CGS

DRAWING TITLE
EXISTING STREET ELEVATIONS
SHAFTESBURY AVENUE
NEW COMPTON STREET

SCALE 1:250@A1 / 1:500@A3

A1 SHEET

STATUS
PLANNING

DRAWING NO
2818-JW-030

CLIENT
CAPITAL START LTD



PROJECT
135-149 SHAFTESBURY AVENUE,
LONDON

REV
P01

jestico + whites


Sutton Yard 65 Goswell Road London, EC1V 7EN
t +44 (0) 20 7380 0302 w jesticowhites.com

architecture + interior design london + prague

 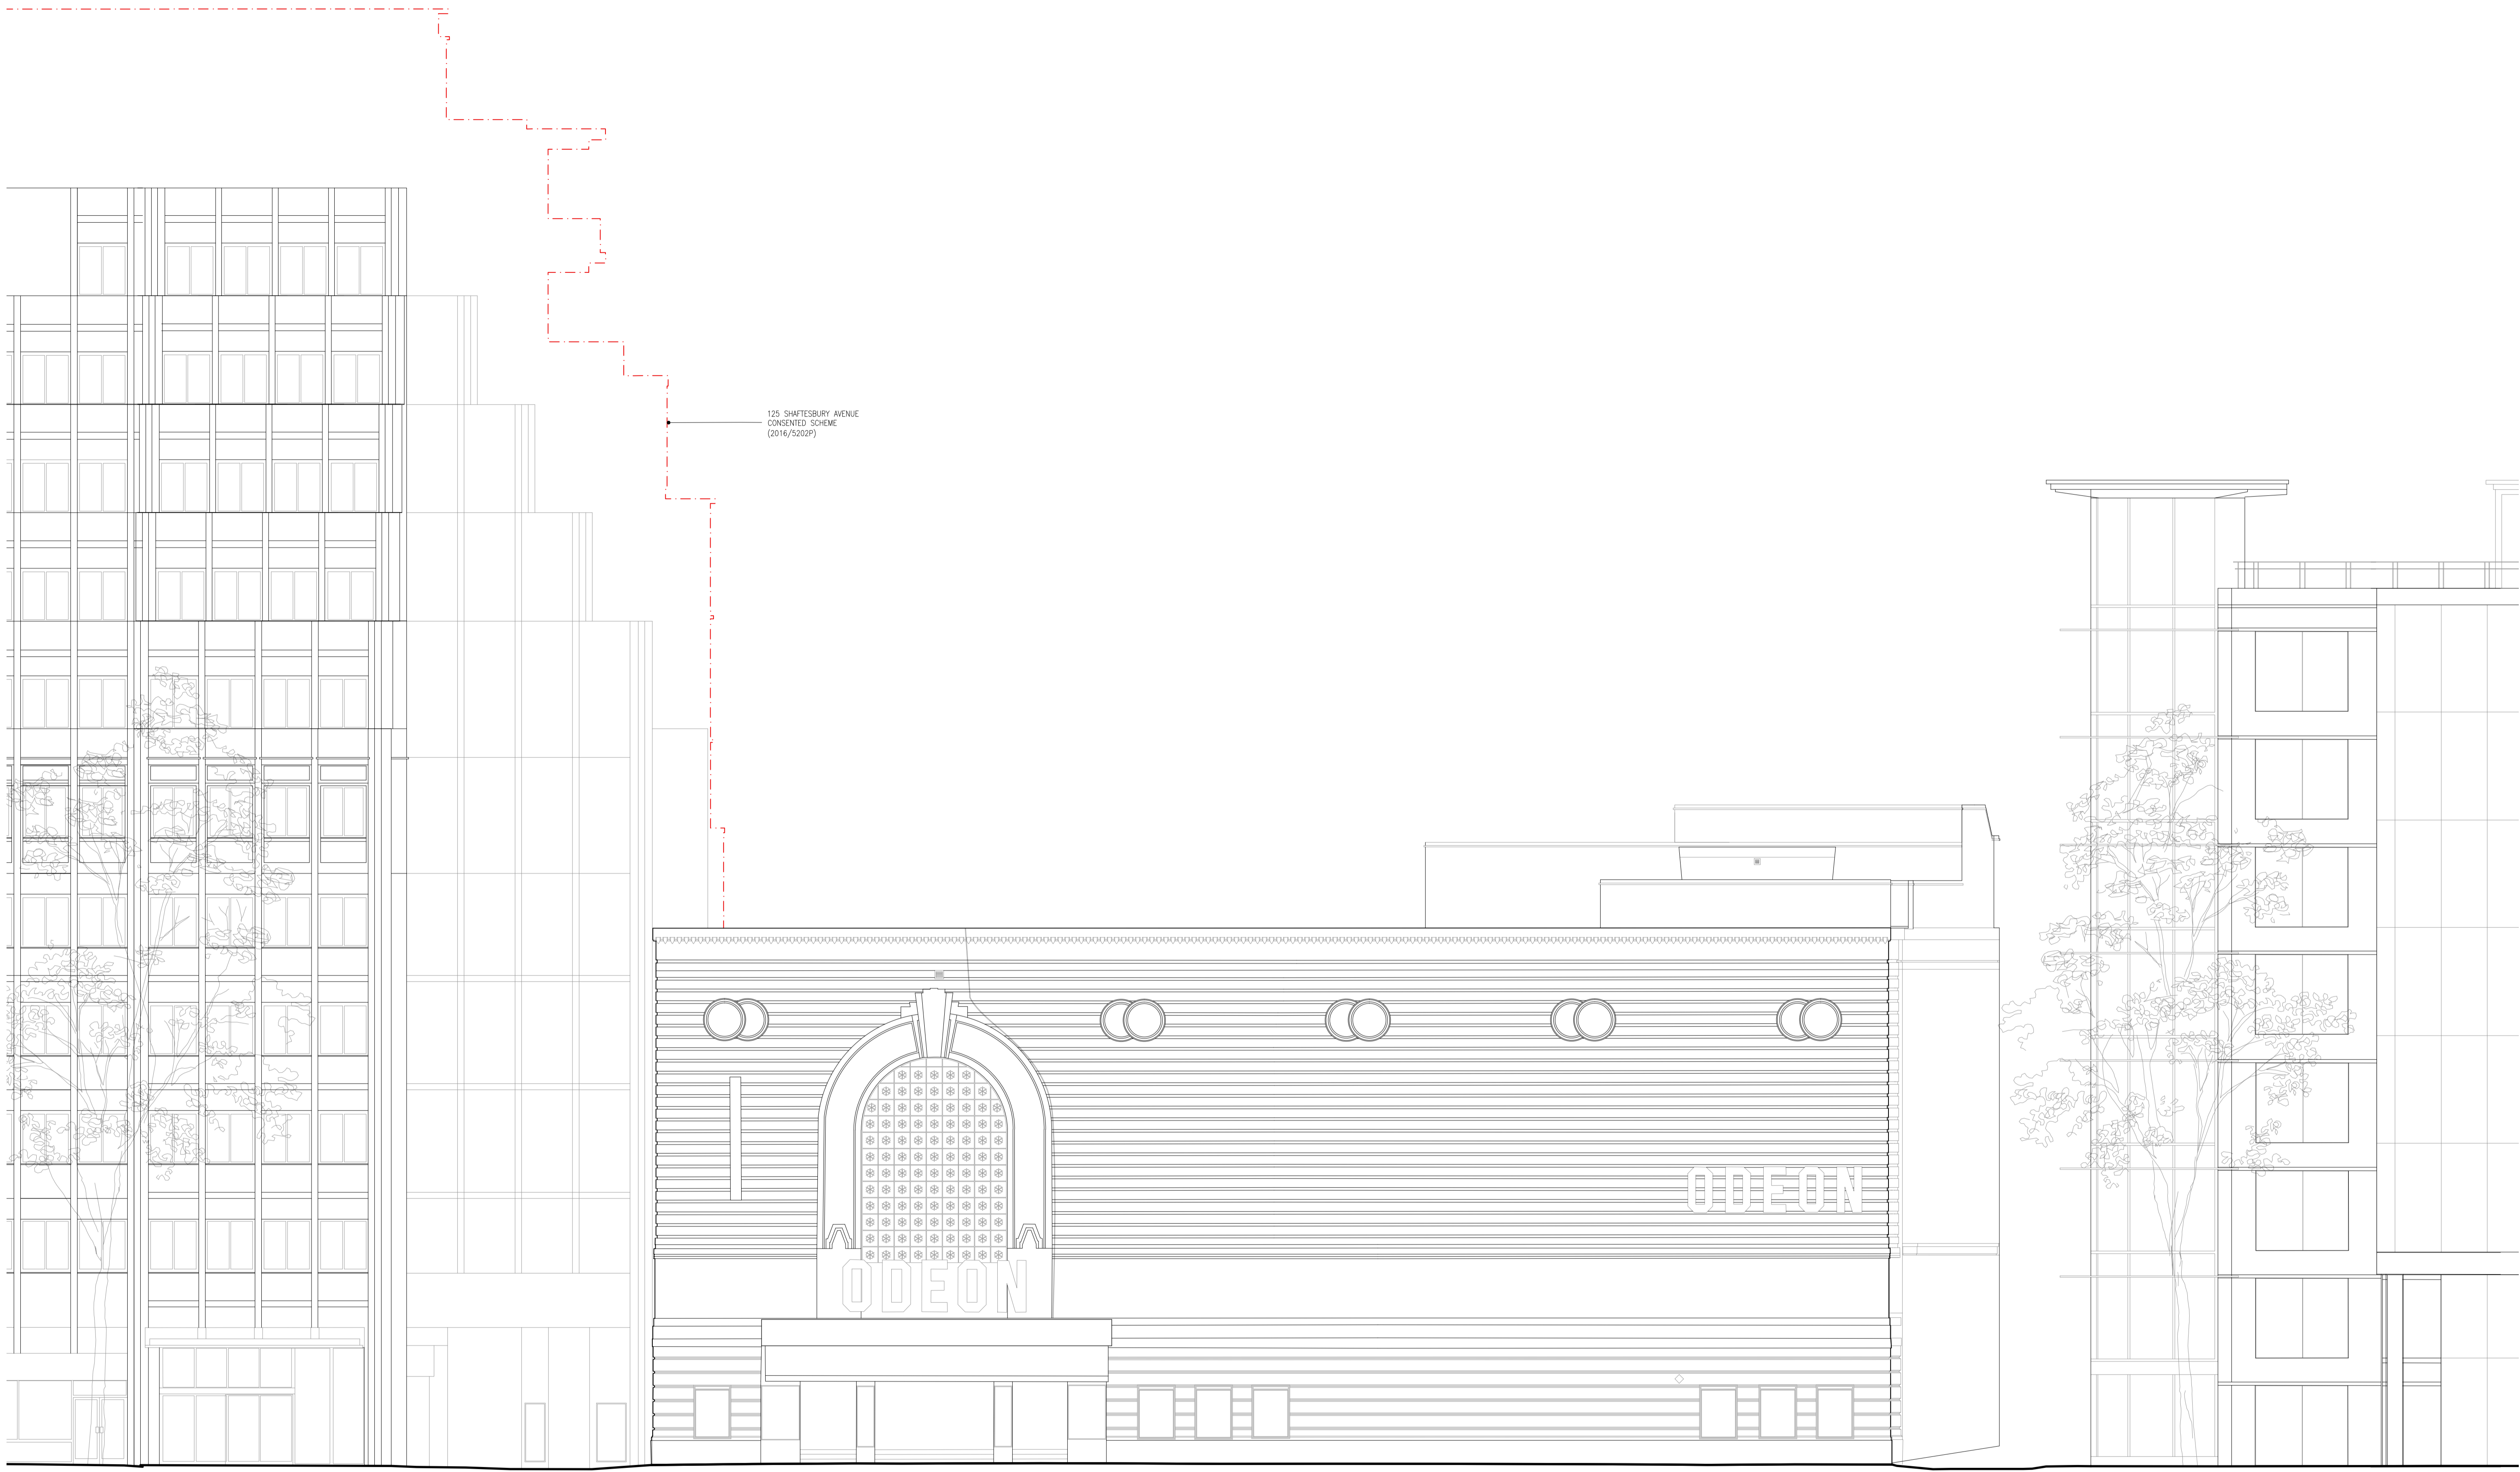

DO NOT SCALE THIS DRAWING ALL DIMENSIONS MUST BE CHECKED ON SITE INFORM THE ARCHITECT OF ANY DISCREPANCIES PRIOR TO CONSTRUCTION

KEY PLAN

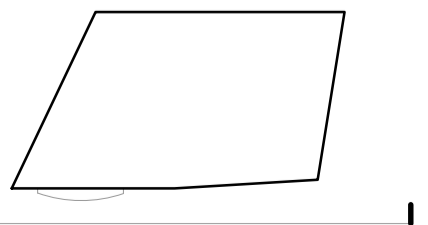

NOTES

REV	DATE	DESCRIPTION	DWG. CHK.	DRAWING TITLE
P01	15.12.17	PLANNING APPLICATION	JR. GOS	EXISTING ELEVATIONS SOUTH-EAST ELEVATION SHAFTESBURY AVENUE


jestico + whites
 Sutton Yard 66 Goswell Road London EC1V 7EN
 t +44 (0) 20 7380 0300 w jesticovhiles.com
 architecture + interior design london + prague

SCALE 1:1000A1 / 1:2000A3 A1 SHEET CLIENT CAPITAL START LTD
 STATUS PLANNING PROJECT 135-149 SHAFTESBURY AVENUE, LONDON
 DRAWING NO 2818-JW-031 REV P01



DO NOT SCALE THIS DRAWING ALL DIMENSIONS MUST BE CHECKED ON SITE
INFORM THE ARCHITECT OF ANY DISCREPANCIES PRIOR TO CONSTRUCTION

KEY PLAN

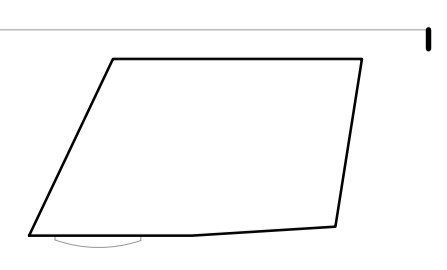

NOTES

REV	DATE	DESCRIPTION	DRN	CHK
P01	15.12.17	PLANNING APPLICATION	JR	CGS


DRAWING TITLE
EXISTING ELEVATIONS
NORTH-WEST ELEVATION
NEW COMPTON STREET

SCALE 1:1000A1 / 1:2000A3	A1 SHEET	CLIENT
STATUS	PLANNING	CAPITAL START LTD
DRAWING NO	REV	PROJECT
2818-JW-032	P01	135-149 SHAFTESBURY AVENUE, LONDON

jestico + whites
Sutton Yard 65 Goswell Road London, EC1V 7EN
t +44 (0) 20 7360 0302 w jesticowhites.com
architecture + interior design london + prague



DO NOT SCALE THIS DRAWING. ALL DIMENSIONS MUST BE CHECKED ON SITE. INFORM THE ARCHITECT OF ANY DISCREPANCIES PRIOR TO CONSTRUCTION.

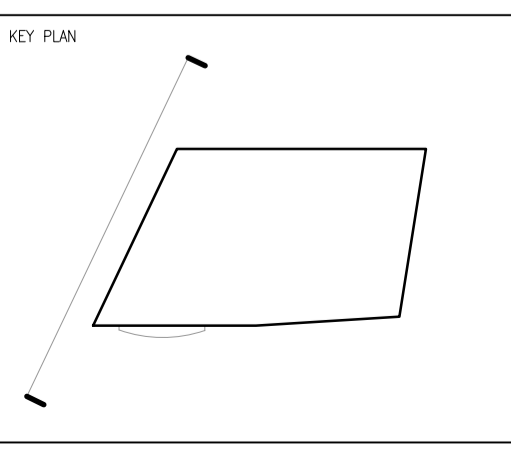

NOTES

REV.	DATE	DESCRIPTION	DRN.	CHK.	DATE	DESCRIPTION
P01	15.12.17	PLANNING APPLICATION	JR	CGS		

DRAWING TITLE
EXISTING ELEVATIONS
SOUTH-WEST ELEVATION
STACEY STREET

SCALE 1:1000A1 / 1:2000A3

STATUS
PLANNING

DRAWING NO
2818-JW-033


REV
P01

CLIENT
CAPITAL START LTD

PROJECT
135-149 SHAFTESBURY AVENUE,
LONDON

jestico + whites
Sutton Yard 65 Goswell Road London, EC1V 7EN
t +44 (0) 20 7360 0302 w jesticowhites.com
architecture + interior design london + prague


©2017 jestico + whites. all rights reserved

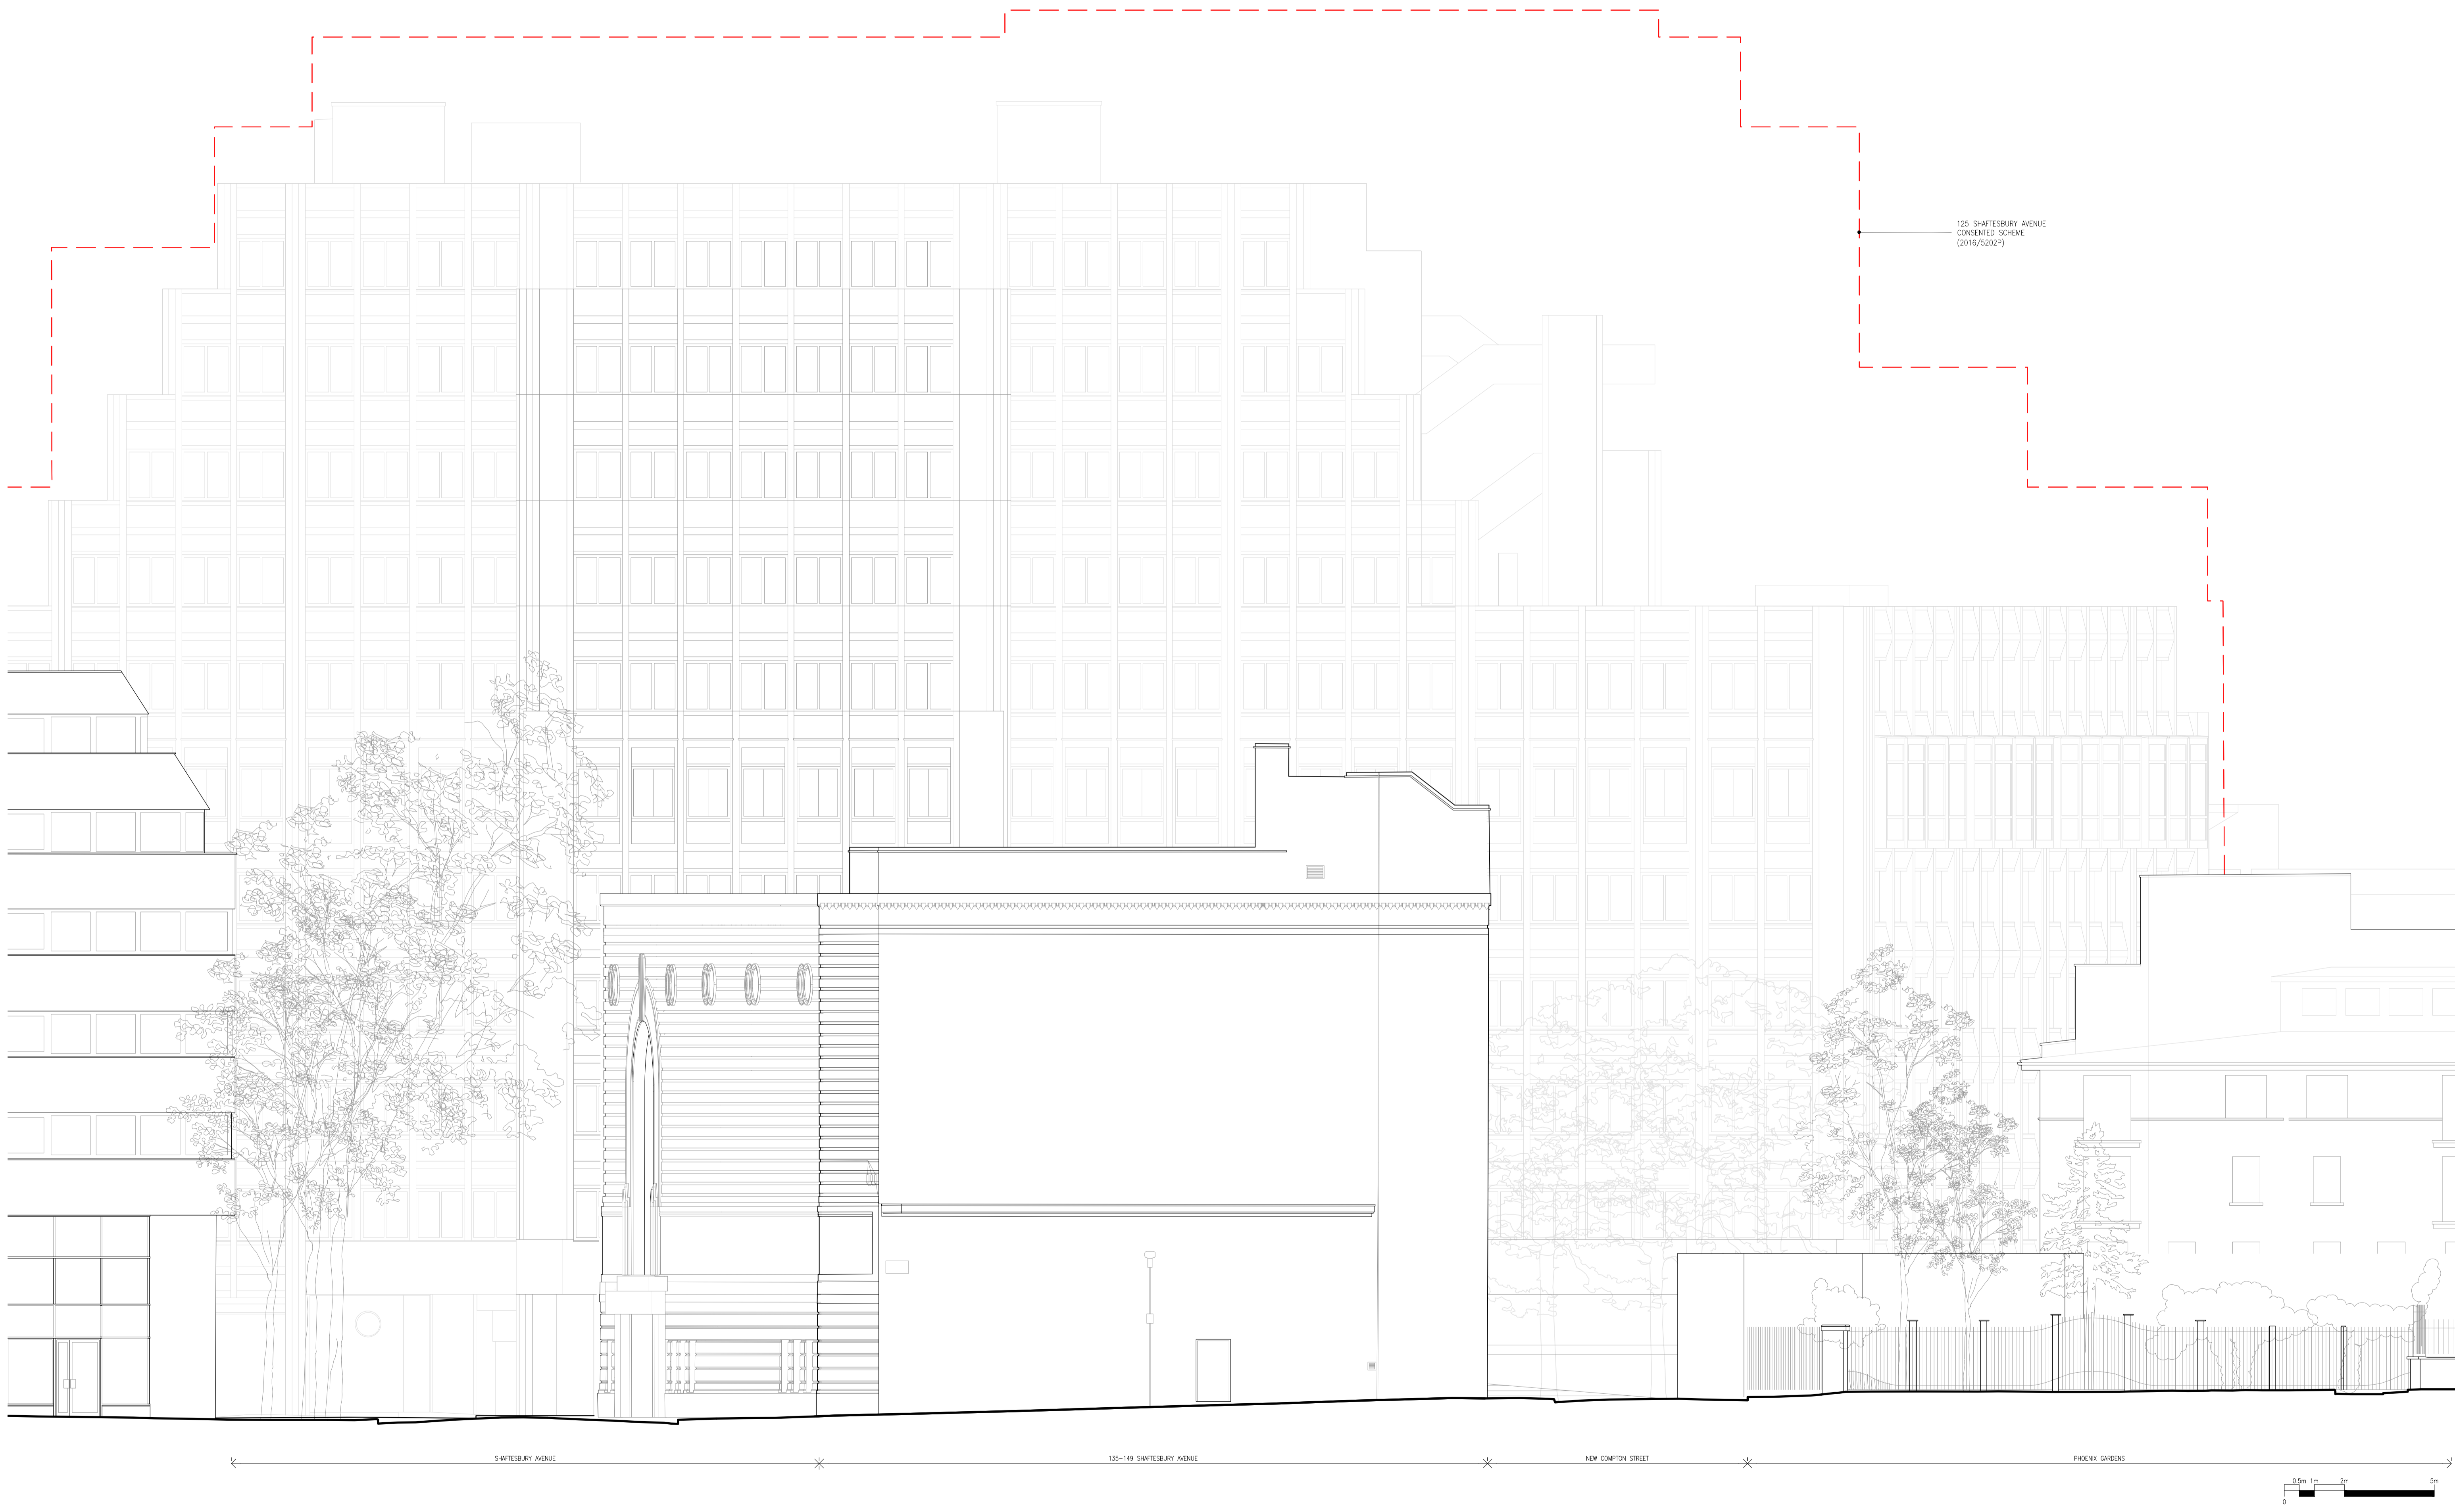

125 SHAFTESBURY AVENUE
 CONSENTED SCHEME
 (2016/5202P)

DO NOT SCALE THIS DRAWING. ALL DIMENSIONS MUST BE CHECKED ON SITE.
 INFORM THE ARCHITECT OF ANY DISCREPANCIES PRIOR TO CONSTRUCTION.

KEY PLAN

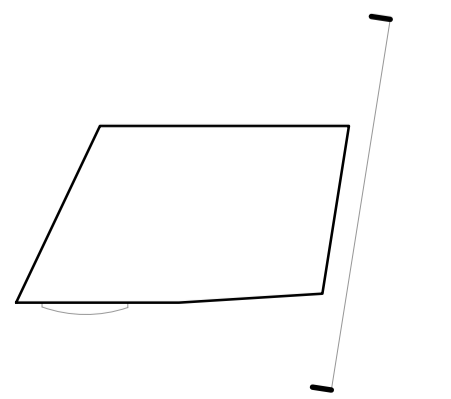

NOTES

REV.	DATE	DESCRIPTION
P01	15.12.17	PLANNING APPLICATION


DRN.	CHK.
JR	CGS

DRAWING TITLE
 EXISTING ELEVATIONS
 NORTH-EAST ELEVATION
 ST GILES PASSAGE


SCALE 1:1000A1 / 1:2000A3
 DRAWING NO
 2818-JW-034

A1 SHEET
 REV
 P01


jestico + whites
 Sutton Yard 65 Goswell Road London, EC1V 7EN
 t +44 (0) 20 7380 0392 w jesticowhites.com
 architecture + interior design london + prague
 CLIENT
 CAPITAL START LTD
 PROJECT
 135-149 SHAFTESBURY AVENUE,
 LONDON

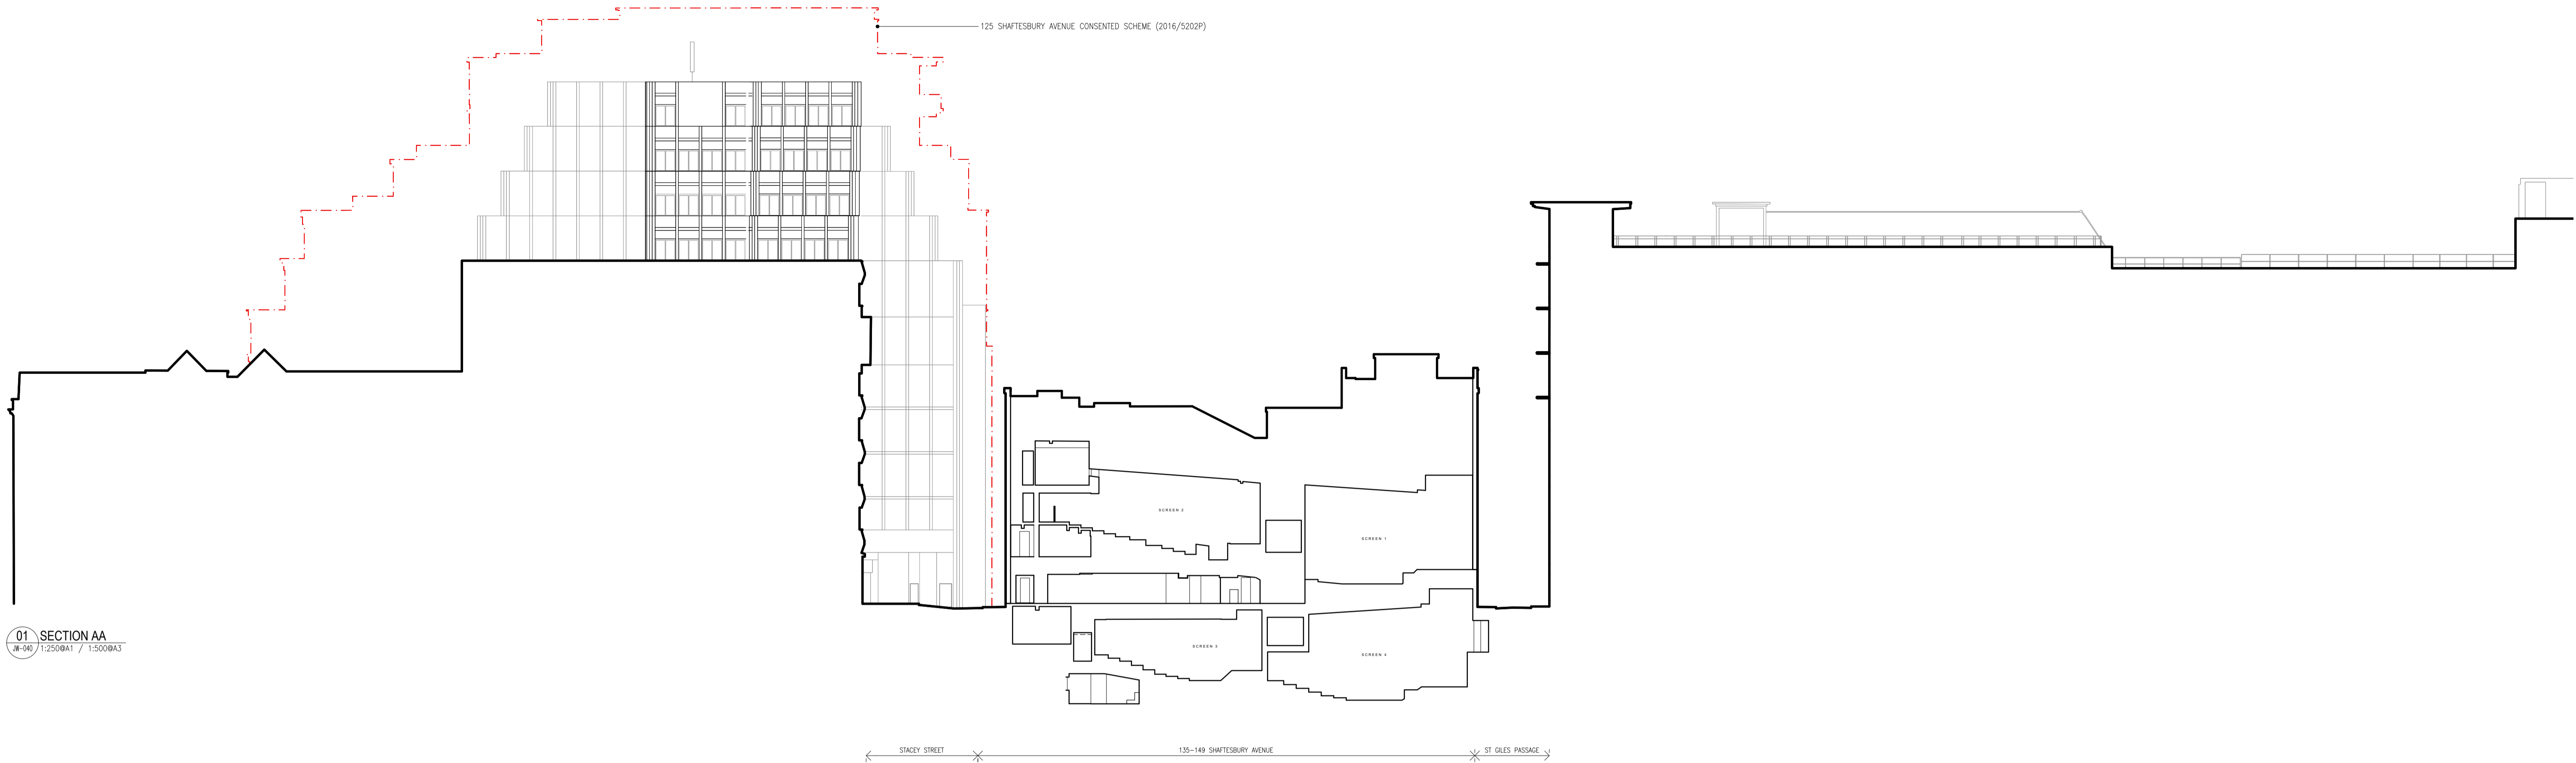

01 SECTION AA
JW-040 / 1:2500A1 / 1:5000A3

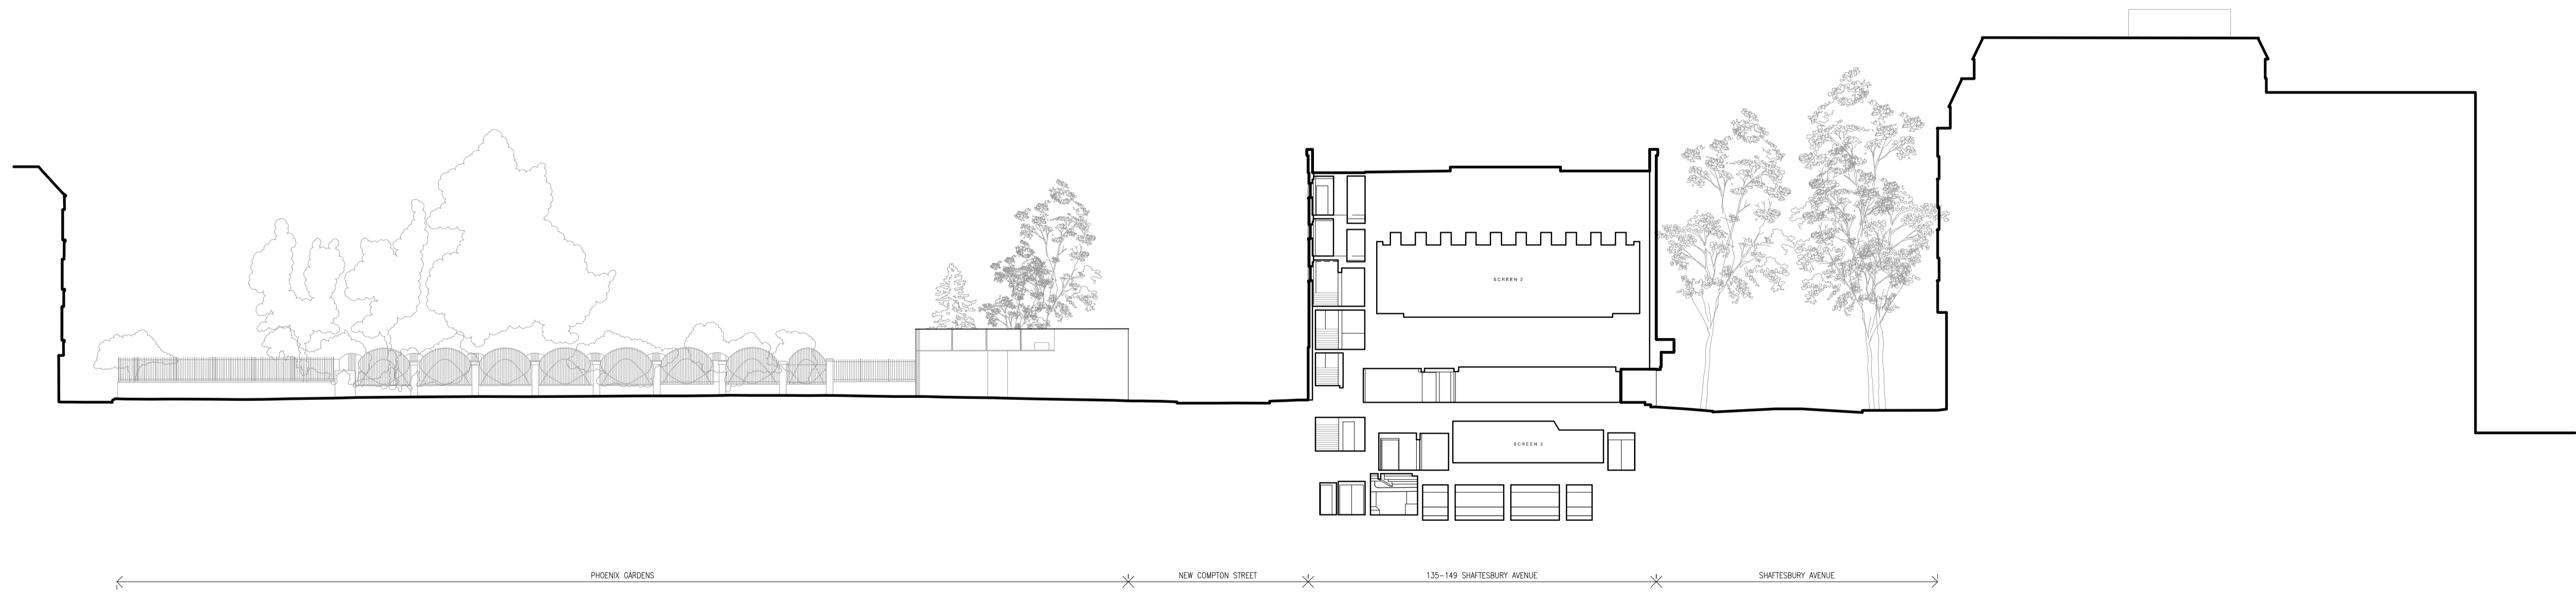


02 SECTION BB
JW-040 / 1:2500A1 / 1:5000A3

 

DO NOT SCALE THIS DRAWING. ALL DIMENSIONS MUST BE CHECKED ON SITE. INFORM THE ARCHITECT OF ANY DISCREPANCIES PRIOR TO CONSTRUCTION.

KEY PLAN

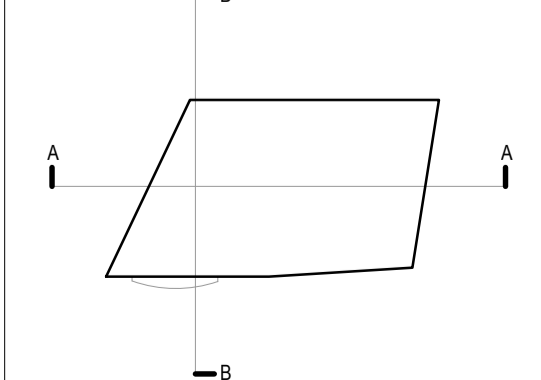

NOTES

REV. DATE DESCRIPTION
P01 15.12.17 PLANNING APPLICATION

DRN. CHK. JR. CGS.

DRAWING TITLE
EXISTING STREET SECTIONS

SECTION AA

SECTION BB

SCALE 1:2500A1 / 1:5000A3

A1 SHEET

STATUS
PLANNING

DRAWING NO
2818-JW-040

CLIENT
CAPITAL START LTD


PROJECT
135-149 SHAFTESBURY AVENUE,

REV
P01


LONDON

jestico + whites
Sutton Yard 65 Goswell Road London, EC1V 7EN
t +44 (0) 20 7380 0302 w jesticoandwhites.com

architecture + interior design london + prague

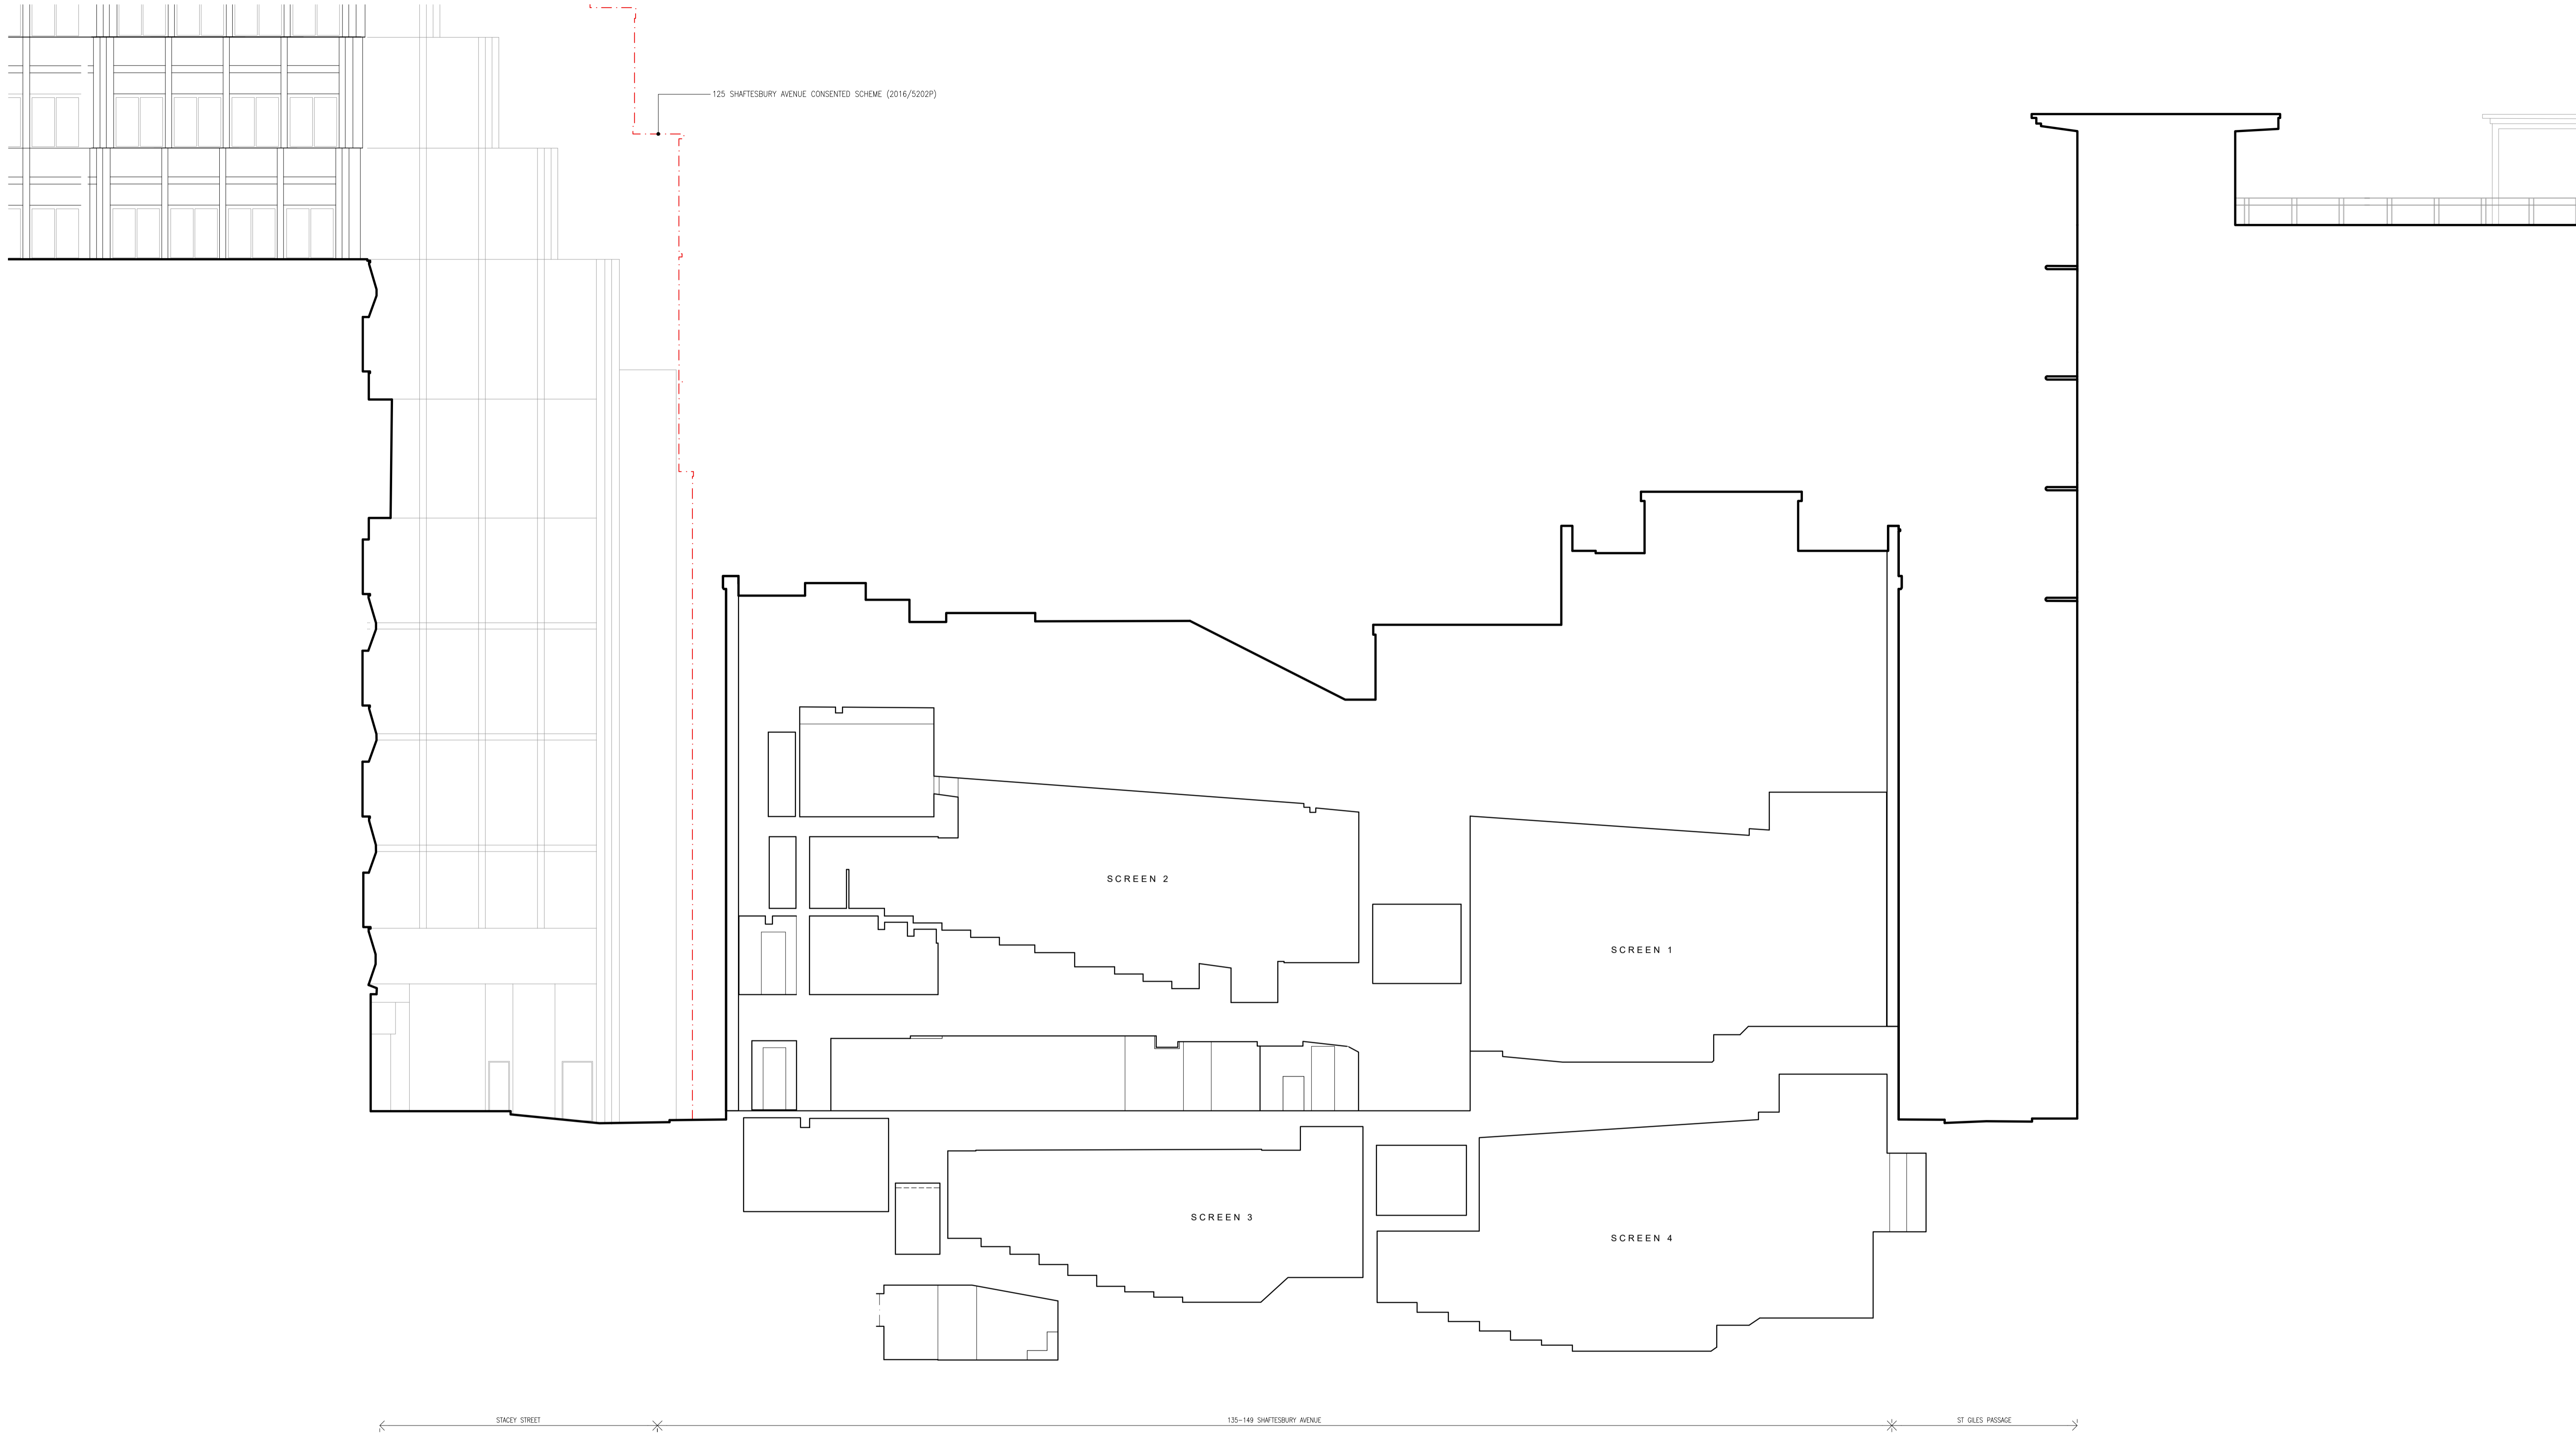


DO NOT SCALE THIS DRAWING ALL DIMENSIONS MUST BE CHECKED ON SITE
INFORM THE ARCHITECT OF ANY DISCREPANCIES PRIOR TO CONSTRUCTION

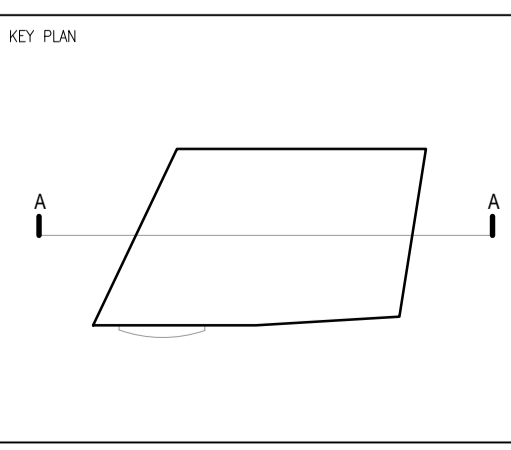

NOTES


REV	DATE	DESCRIPTION	DRN	CHK	DRAWING TITLE
P01	15.12.17	PLANNING APPLICATION	JR	CGS	EXISTING SECTIONS SECTION AA LONGITUDINAL SECTION
SCALE 1:1000A1 / 1:2000A3					A1 SHEET
STATUS PLANNING					CLIENT CAPITAL START LTD
DRAWING NO 2818-JW-041					PROJECT 135-149 SHAFTESBURY AVENUE, LONDON
REV P01					

jestico + whites
 Sutton Yard 65 Goswell Road London, EC1V 7EN
 t +44 (0) 20 7360 0392 w jesticowhites.com
 architecture + interior design london + prague

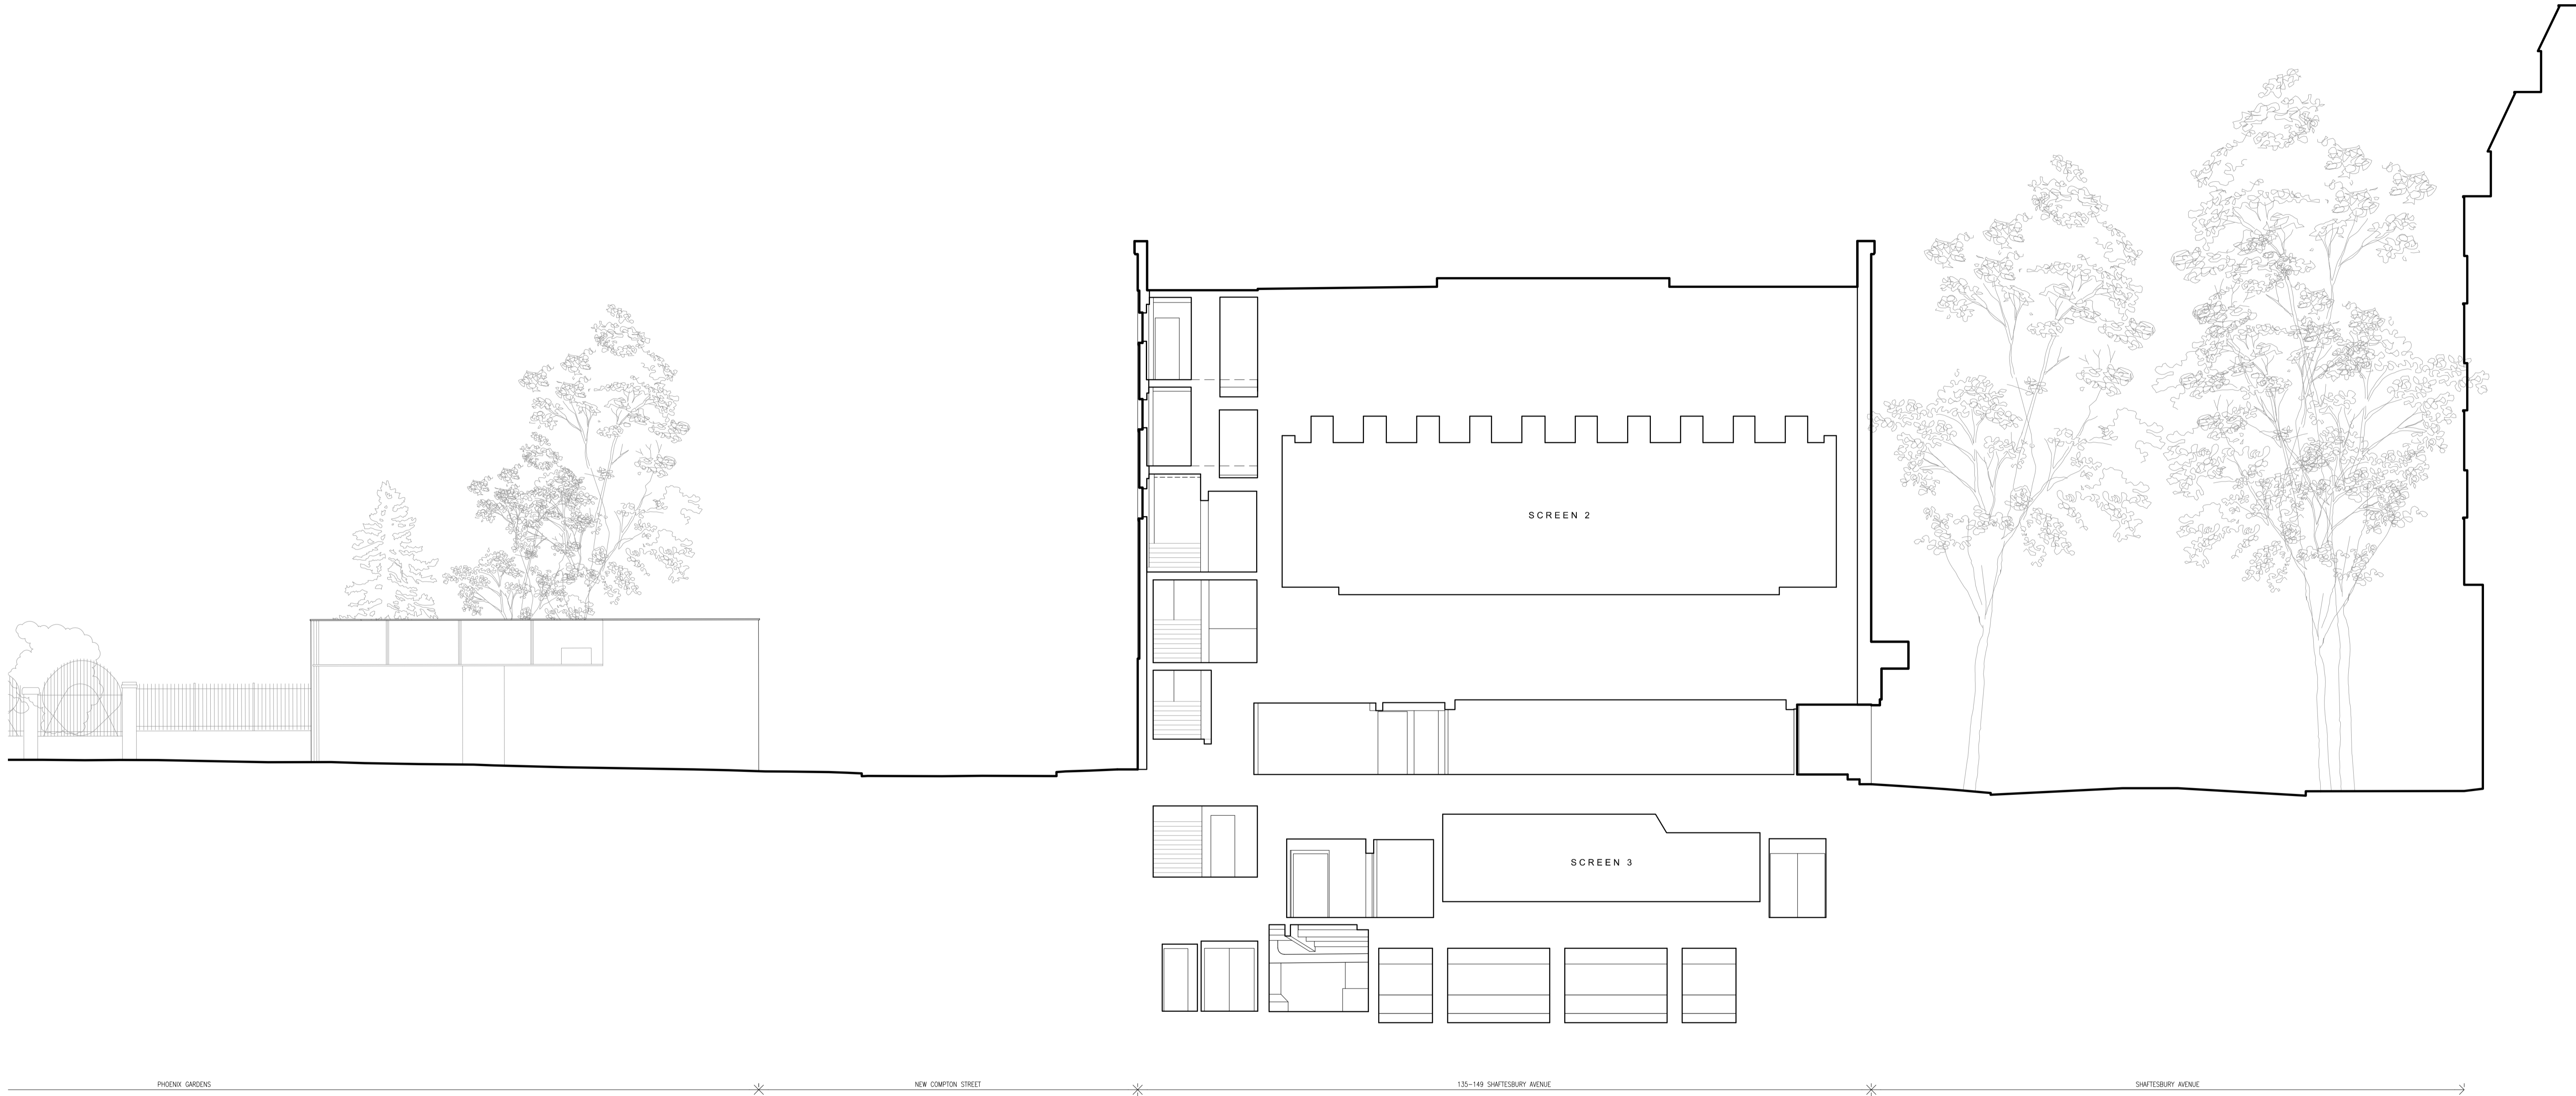

DO NOT SCALE THIS DRAWING. ALL DIMENSIONS MUST BE CHECKED ON SITE. INFORM THE ARCHITECT OF ANY DISCREPANCIES PRIOR TO CONSTRUCTION.

KEY PLAN

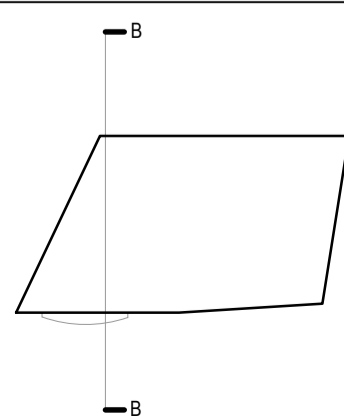

NOTES

REV.	DATE	DESCRIPTION	DRN.	CHK.
P01	15.12.17	PLANNING APPLICATION	JR	CGS

DRAWING TITLE
EXISTING SECTIONS

SECTION BB
CROSS SECTION

SCALE 1:1000B41 / 1:2000B43

STATUS
PLANNING

DRAWING NO
2818-JW-042

A1 SHEET

REV
P01

CLIENT
CAPITAL START LTD

PROJECT
135-149 SHAFTESBURY AVENUE,
LONDON

jestico + whites

Sutton Yard 65 Goswell Road London, EC1V 7EN
t +44 (0) 20 7360 0302 w jesticowhites.com

architecture + interior design london + prague