



St Pauls Mews


PROPOSED GROUND FLOOR PLAN

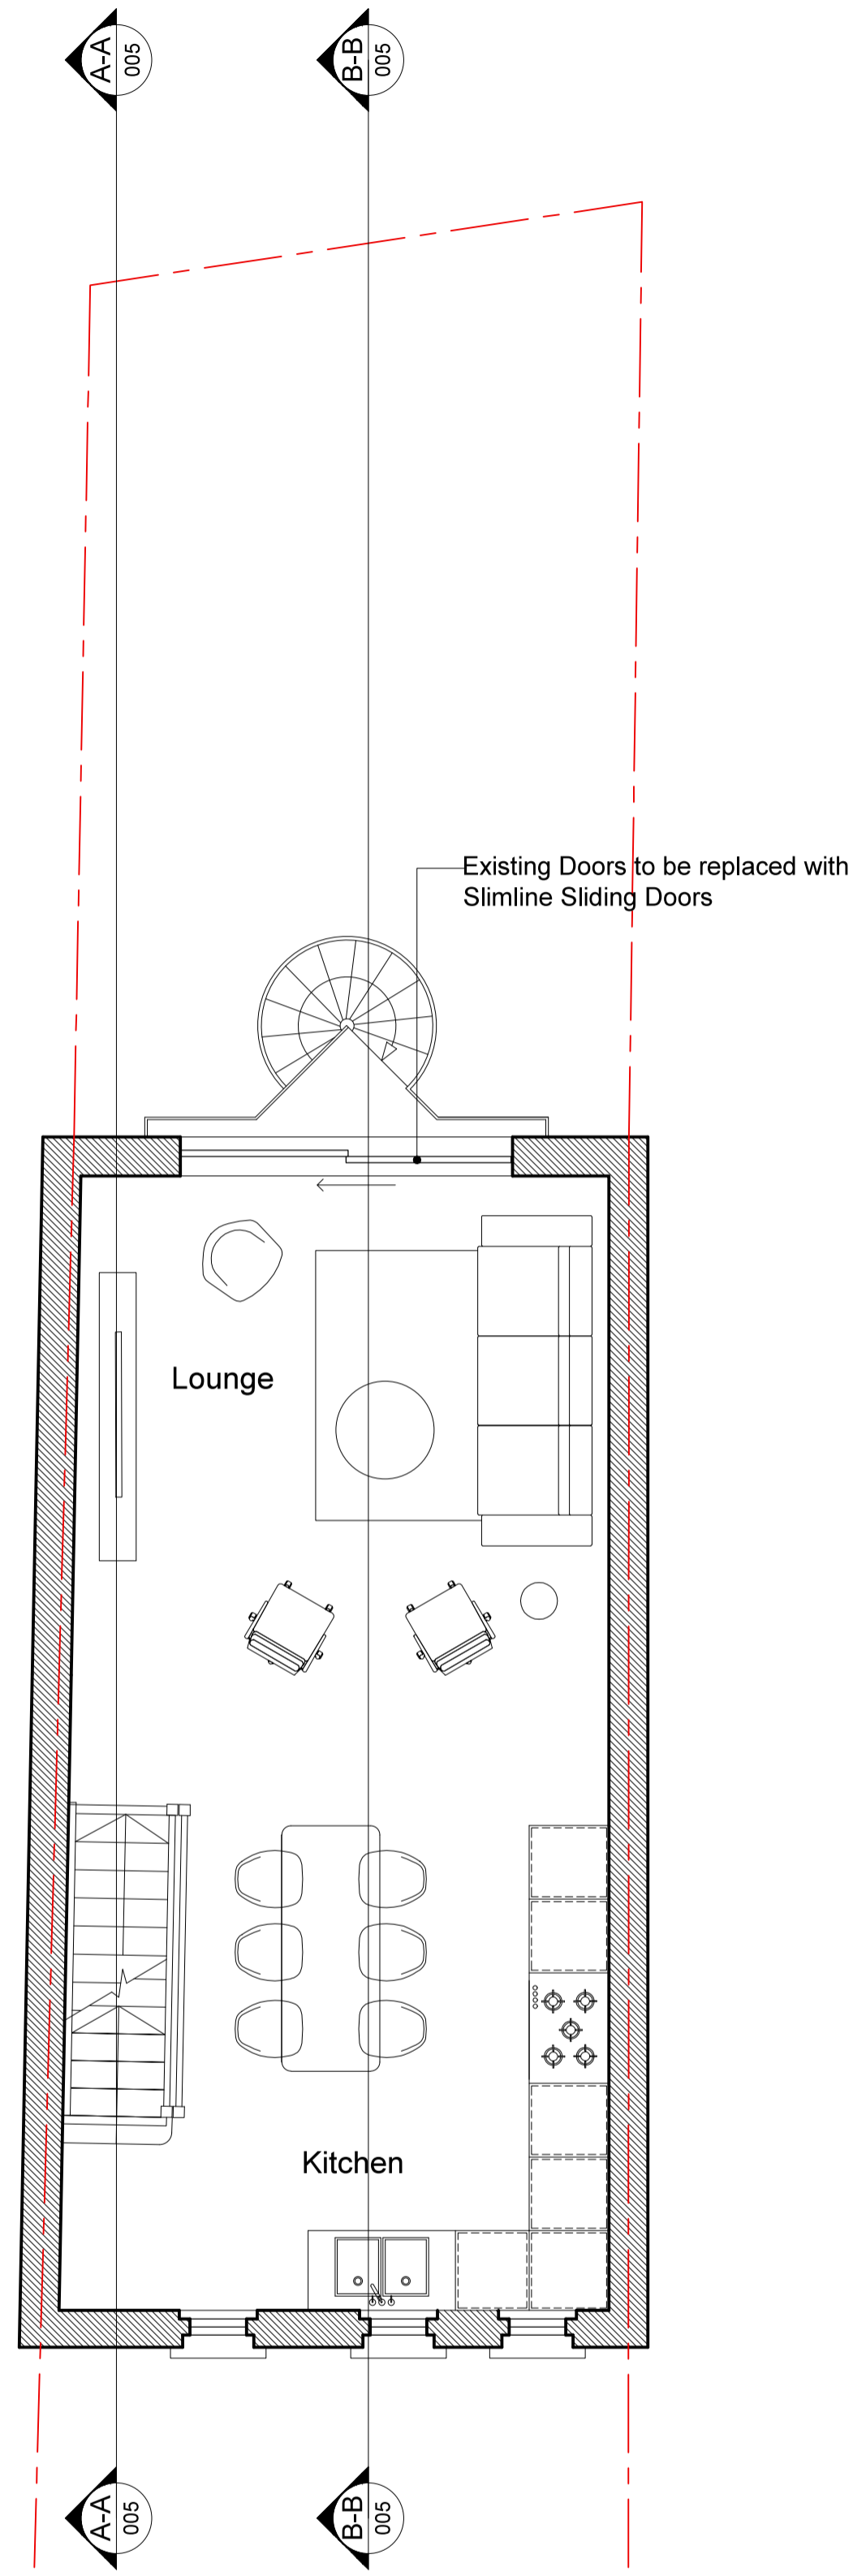


PROPOSED FIRST FLOOR PLAN

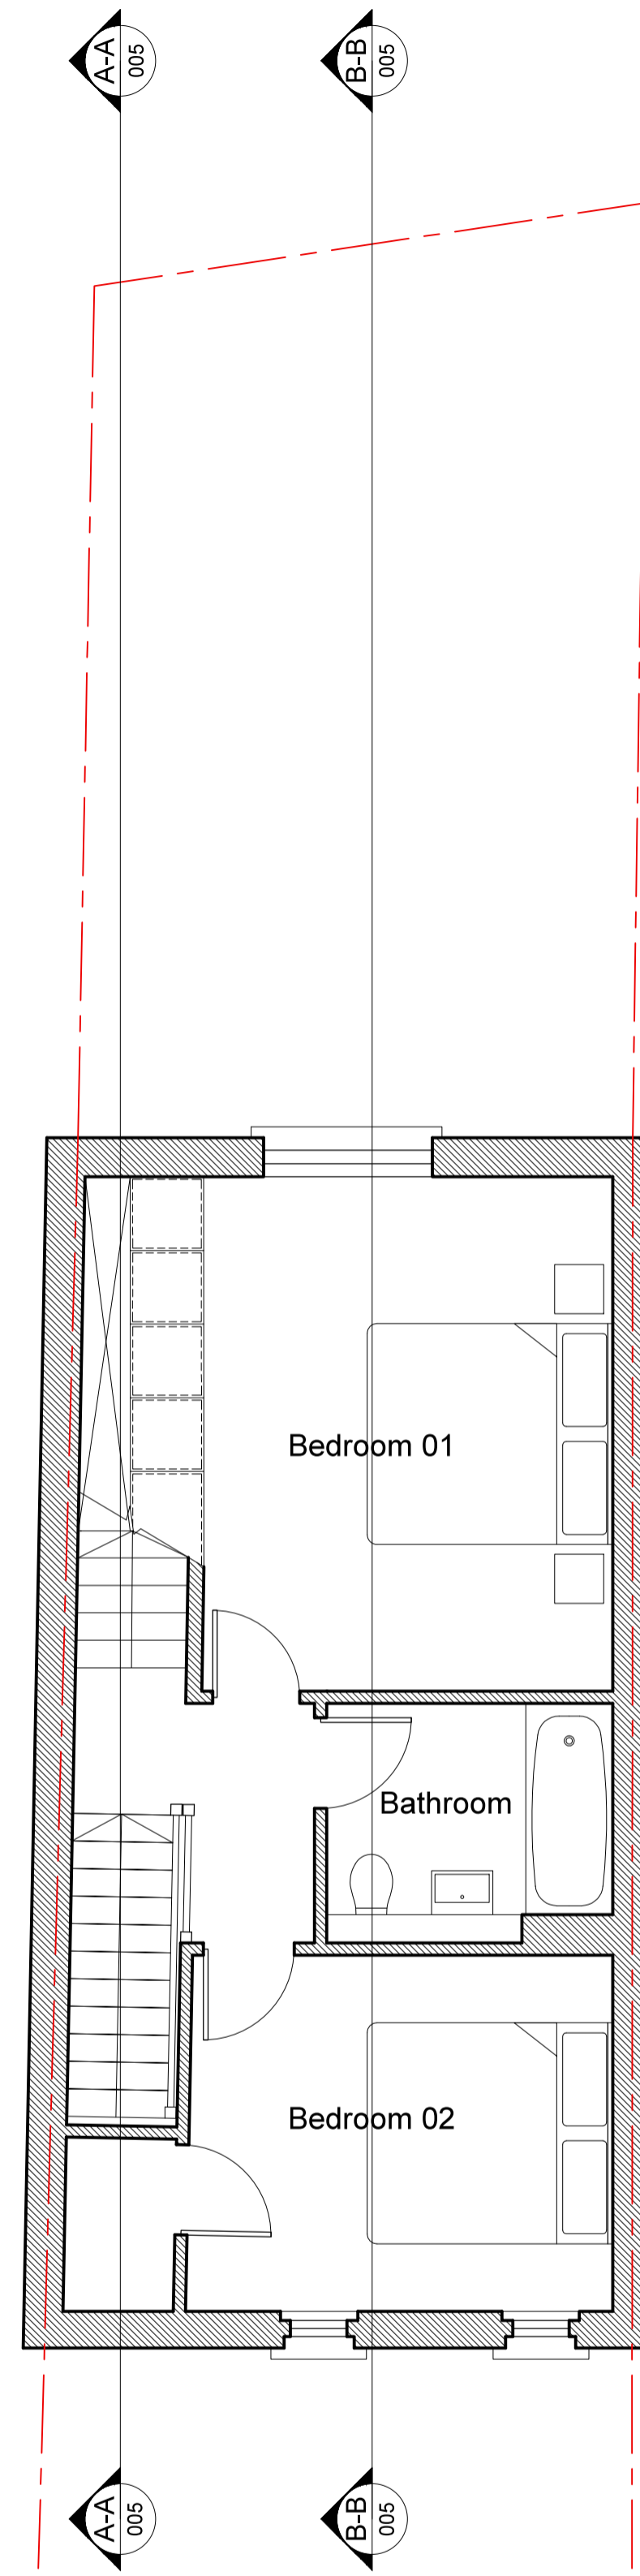

PROPOSED SECOND FLOOR PLAN

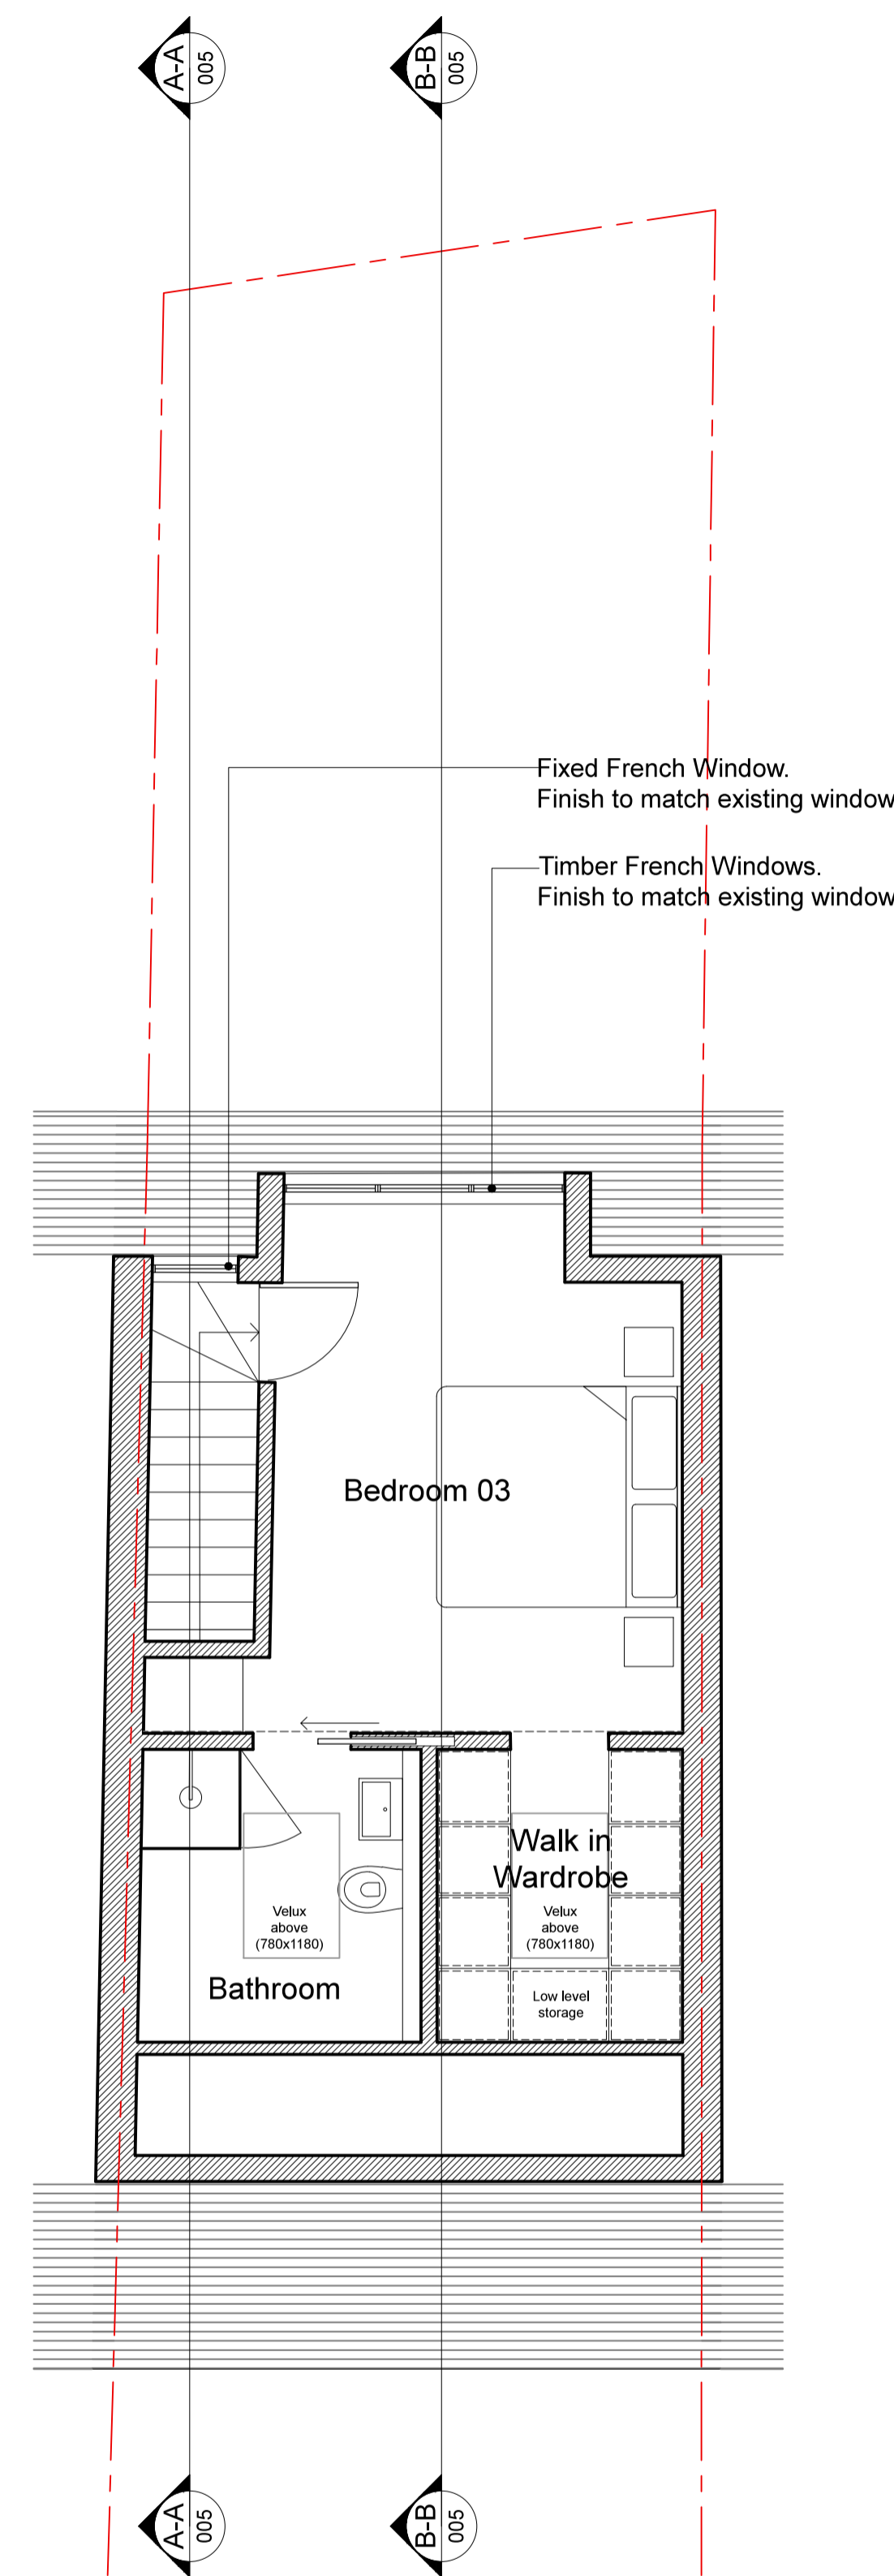

PROPOSED LOFT FLOOR PLAN

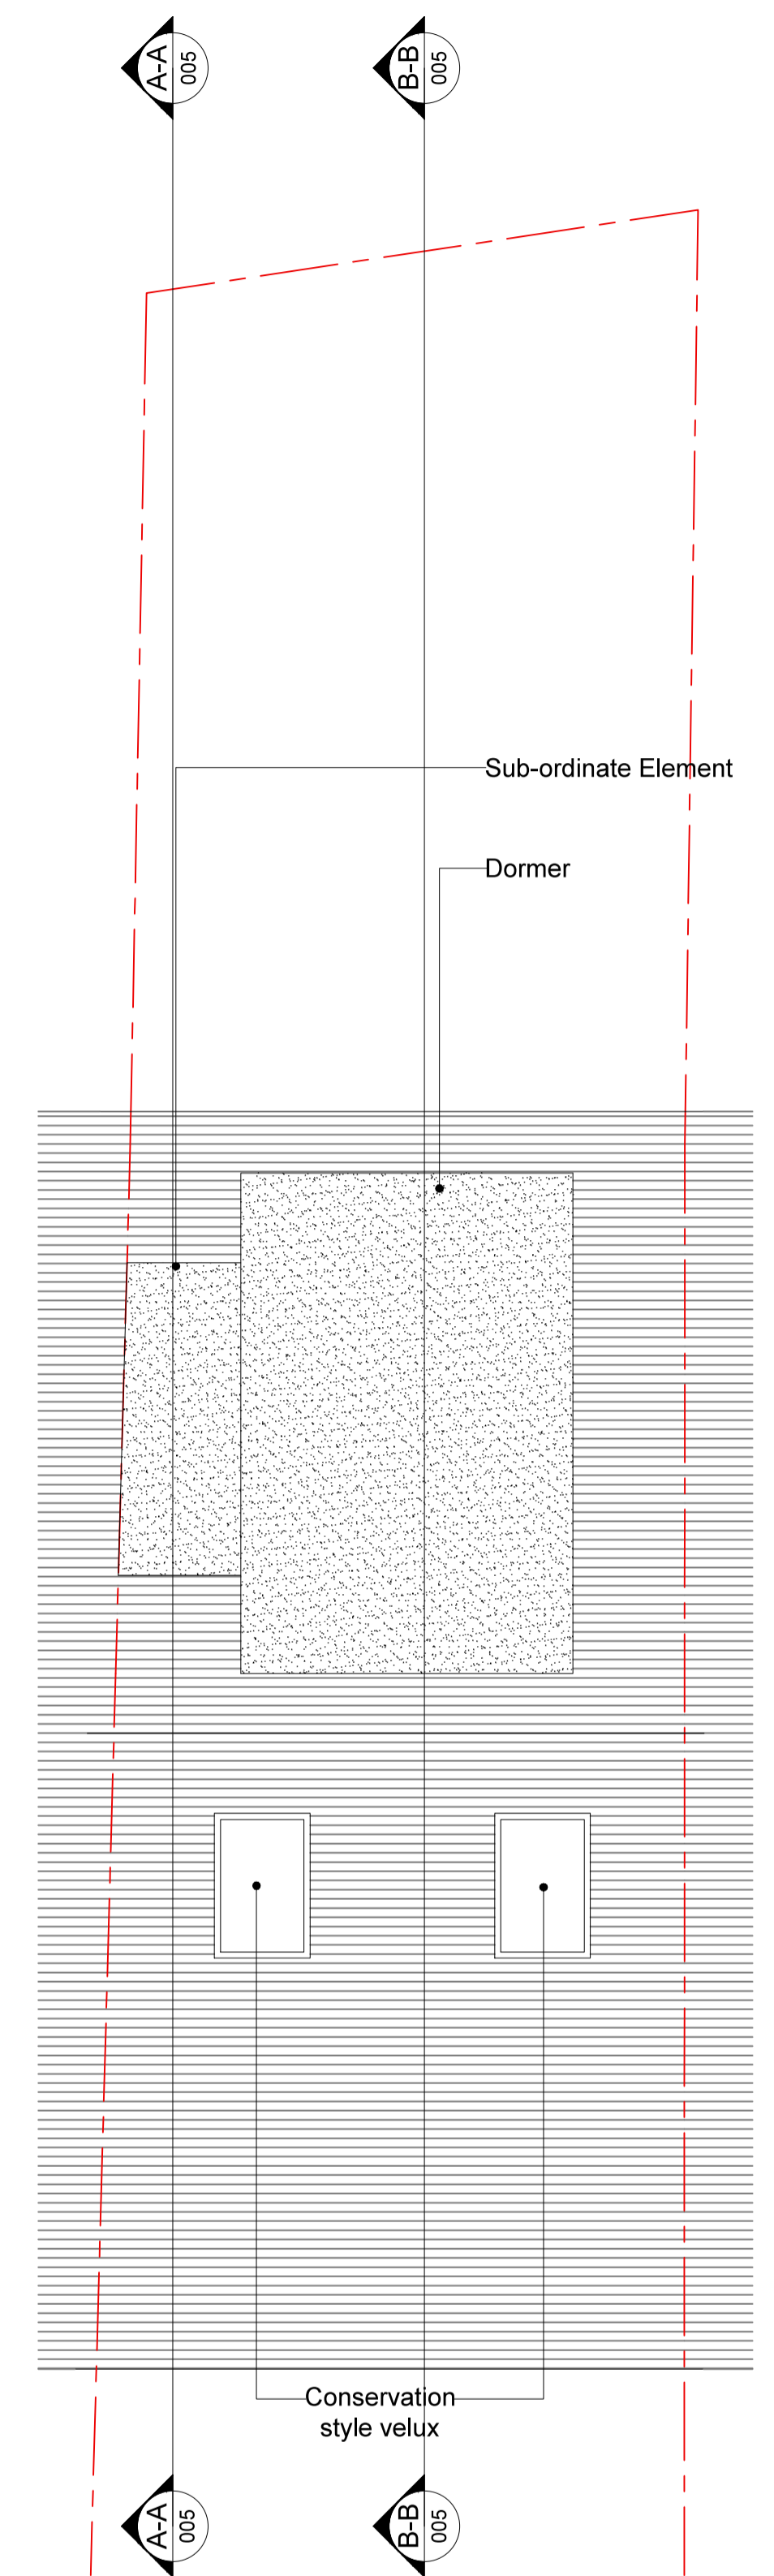

PROPOSED ROOF FLOOR PLAN



NICHOLAS SZCZEPANIAK ARCHITECTS 1st Floor, 76 Brewer Street, Soho, London, W1F 9TX studio@nicholasszczepianiak.com	Project Title 21 ST PAULS MEWS	Drawing Number 004	Date 03.01.18	Drawn YT	Rev	Rev Date	Description	Rev	Rev Date	Description	
	Drawing Title PROPOSED FLOOR PLANS	Format A1	Scale 1:50	Checked NSA							
	Project Reference 072	Revision -	Status PLANNING	Authorised NSA							