
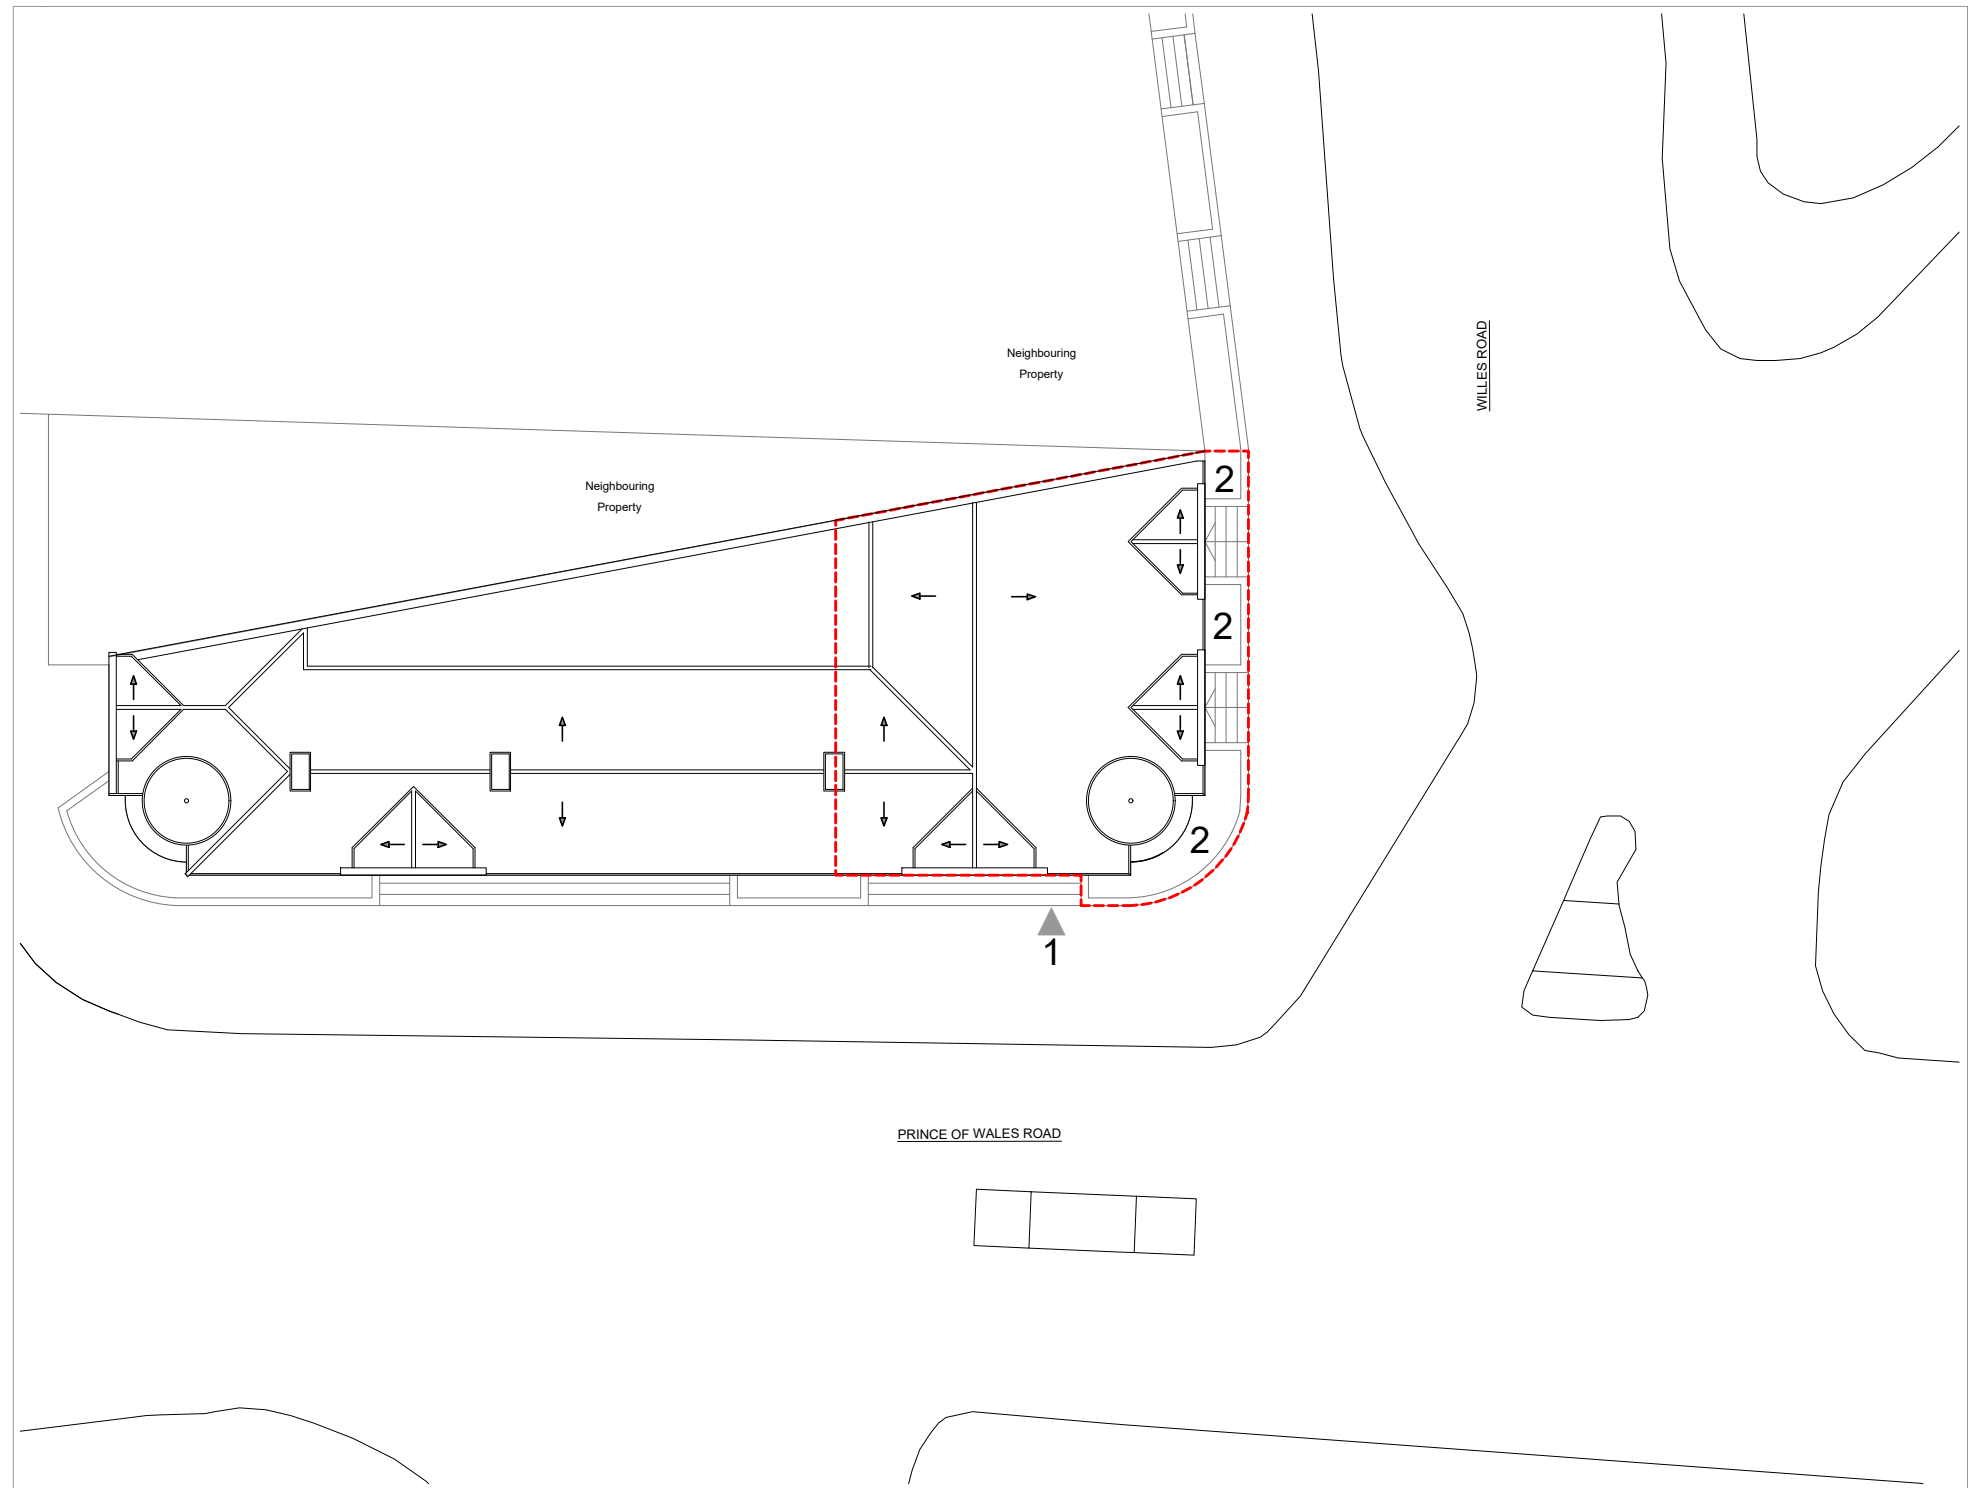
 


**OS Map**


 


**Site Plan**

**KEY**

- 1 Entrance
- 2 Lighwell

Property Boundary

 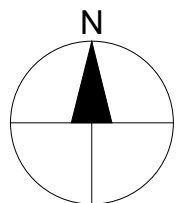

**Dimensions** Written dimensions to be taken in preference to scaled dimensions. The Contractor is responsible for checking all dimensions before work starts.

**Local Authority** All work is to be carried out to the requirements, and to the satisfaction of the Local Authority. These drawings are for planning purposes only.

**Discrepancies** Any discrepancies to be brought to the attention of Drawing And Planning Ltd. Immediately.

**REVISIONS**

REV	DATE	DESCRIPTION	BY	CH

**PROJECT TITLE**  
14 Prince of Wales Road

**DATE**  
Jan 2018

**REVISION**  
/

**DRAWING TITLE**  
Proposed - Location Plans

**CLIENT**  
David Hancock

**DRAWING No.**  
PRNRD-L101

**SCALE @ A3**  
1:1250 / 1:200

