
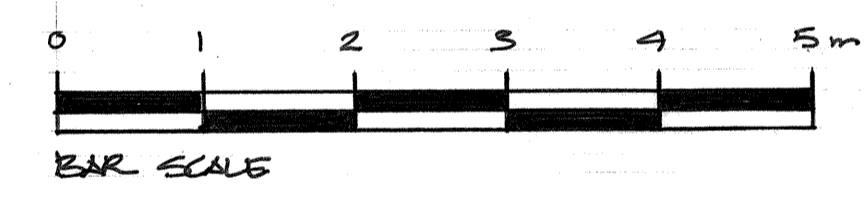


PROPOSED REAR ELEVATION (F 11)

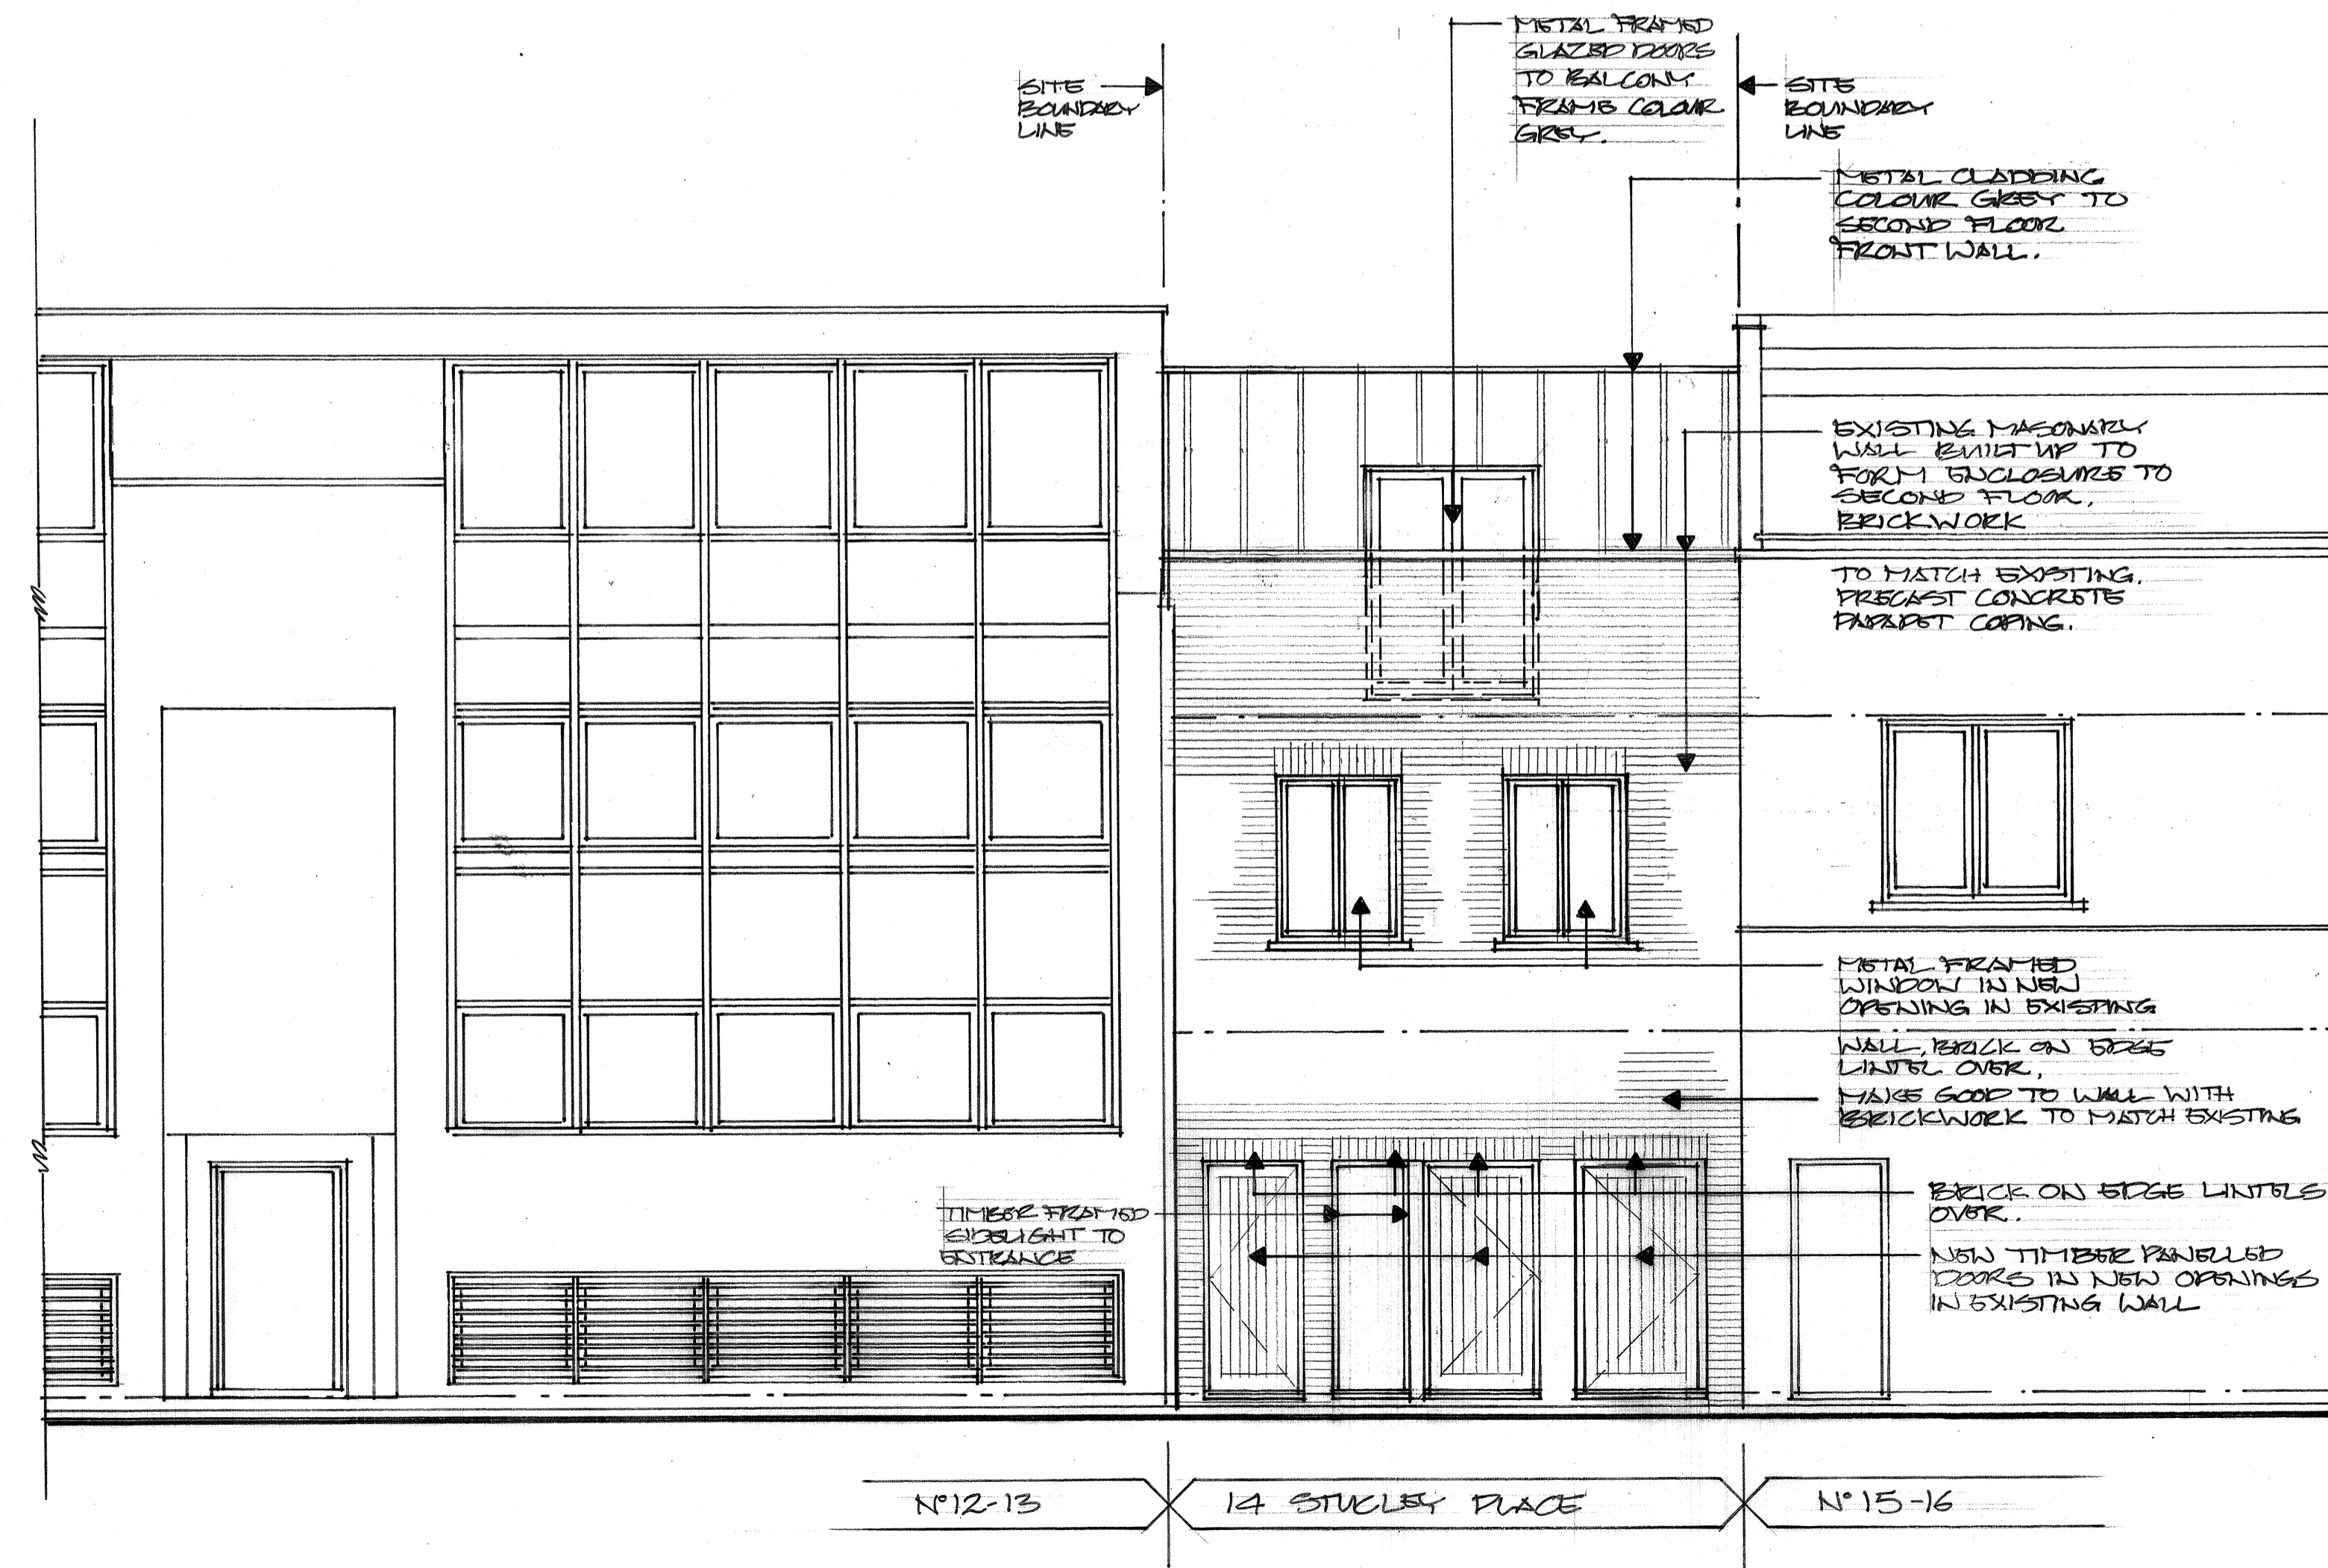

PROPOSED ELEVATION TO STUCKLEY PLACE

27.11.17 GENERAL REVISIONS A

DATE	REVISIONS	REV
27.11.17	GENERAL REVISIONS A	

THIS DRAWING IS THE COPYRIGHT OF THE ARCHITECT AND SHOULD NOT BE REPRODUCED WITHOUT WRITTEN CONSENT. DO NOT SCALE FROM THIS DRAWING. ONLY FIGURED DIMENSIONS SHOULD BE REFERRED TO. ANY DISCREPANCIES SHOULD BE REPORTED TO THE ARCHITECT IMMEDIATELY.

PROJECT
14 STUCKLEY PLACE
LONDON NW1 8NS

DRAWING
PROPOSED FRONT
& REAR ELEVATION

DATE
Dec 15
DELT.
SJB
COMPUTER

transformation
ARCHITECTS
17 BONNY STREET LONDON NW1 9PE
TEL: 020 7424 0122 FAX: 020 7424 0133
e-mail: info@transformation-architects.co.uk

SCALE
1:50

DWG. No. 1005-003 REV. No. A