


EXISTING TIMBER WINDOWS TO BE REPLACED


EXISTING  
TIMBER  
WINDOWS TO  
BE REPLACED

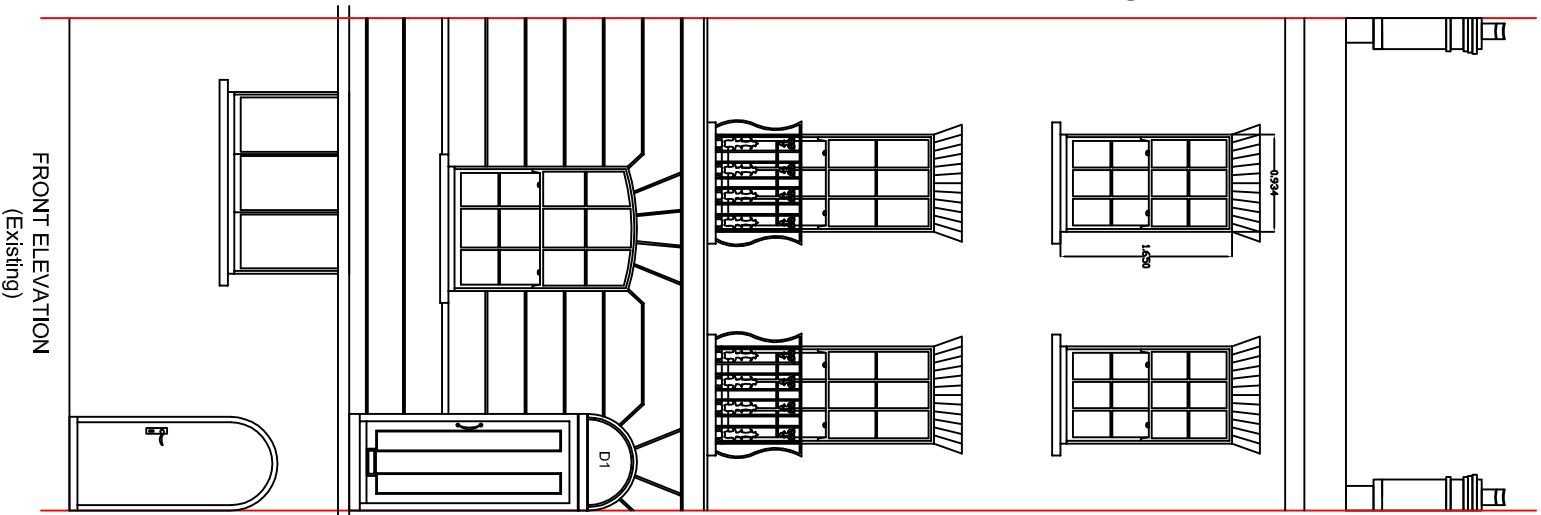

EXISTING  
TIMBER  
WINDOWS TO  
BE REPLACED

EXISTING TIMBER WINDOWS TO BE REPLACED

EXISTING  
TIMBER  
WINDOWS TO  
BE REPLACED

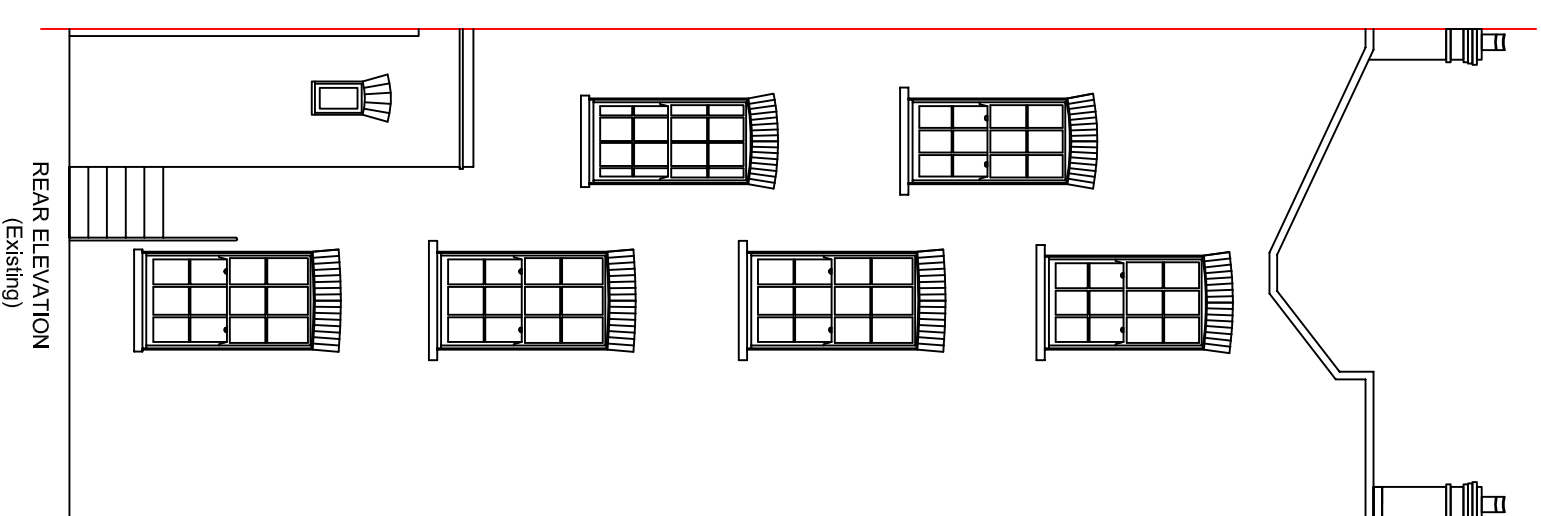


EXISTING  
TIMBER  
WINDOWS TO  
BE REPLACED

FRONT ELEVATION  
(Existing)

REAR ELEVATION  
(Existing)

1:75

 

10 Meter

**WALKER MANAGEMENT**

EMPLOYER'S AGENTS & PROJECT MANAGERS

LION HOUSE, 242 BALLARDS LANE

LONDON N12 0EP

TEL: 020 8446 5537

E-MAIL: [INFO@WALKERMAMAGEMENT.CO.UK](mailto:INFO@WALKERMAMAGEMENT.CO.UK)

TITLE  
EXISTING FRONT AND REAR ELEVATIONS

PROJECT  
47 Georgiana Street

CLIENT  
CIRCLE 33 HOUSING / KIER

SCALE: AS IDENTIFIED

CAD FILE: -

DATE: 08.11.17

DRAWN BY: SRB

CHECKER:

PROJECT NO. 3853

DRAWING NO. 3853/MM/01

REVISION 0