



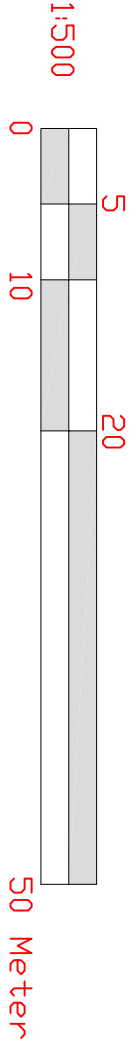


SITE PLAN Scale: 1:500



NOTE:  
- All dimensions in this drawings are metric.

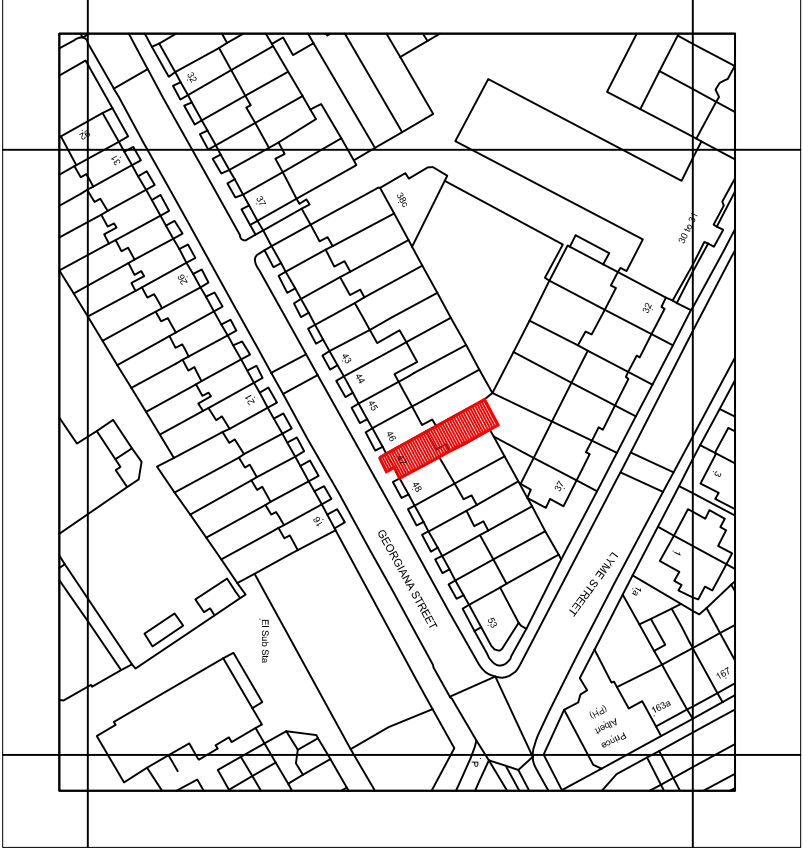

LOCATION PLAN Scale: 1:1250

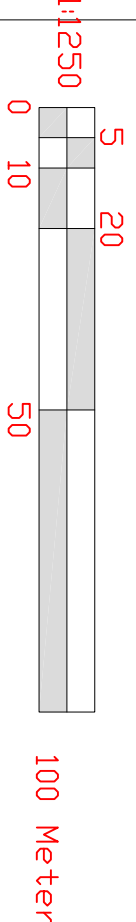

Notes:

**WALKER MANAGEMENT**

EMPLOYER'S AGENTS & PROJECT MANAGERS  
LION HOUSE, 242 BALLARDS LANE  
LONDON N12 0EP  
TEL: 020 8446 5537

E-MAIL: [INFO@WALKERMANAGEMENT.CO.UK](mailto:INFO@WALKERMANAGEMENT.CO.UK)

TITLE  
LOCATION AND BLOCK PLAN

PROJECT  
47 Georgiana Street

CLIENT  
CIRCLE 33 HOUSING / KIER

SCALE: AS IDENTIFIED	DRAWING NO.	REVISION
CAD FILE: -	3853/WM/04	0
DATE: 08.11.17		
DRAWN BY: SRB		
CHECKED:		
PROJECT NO.		
3853		