


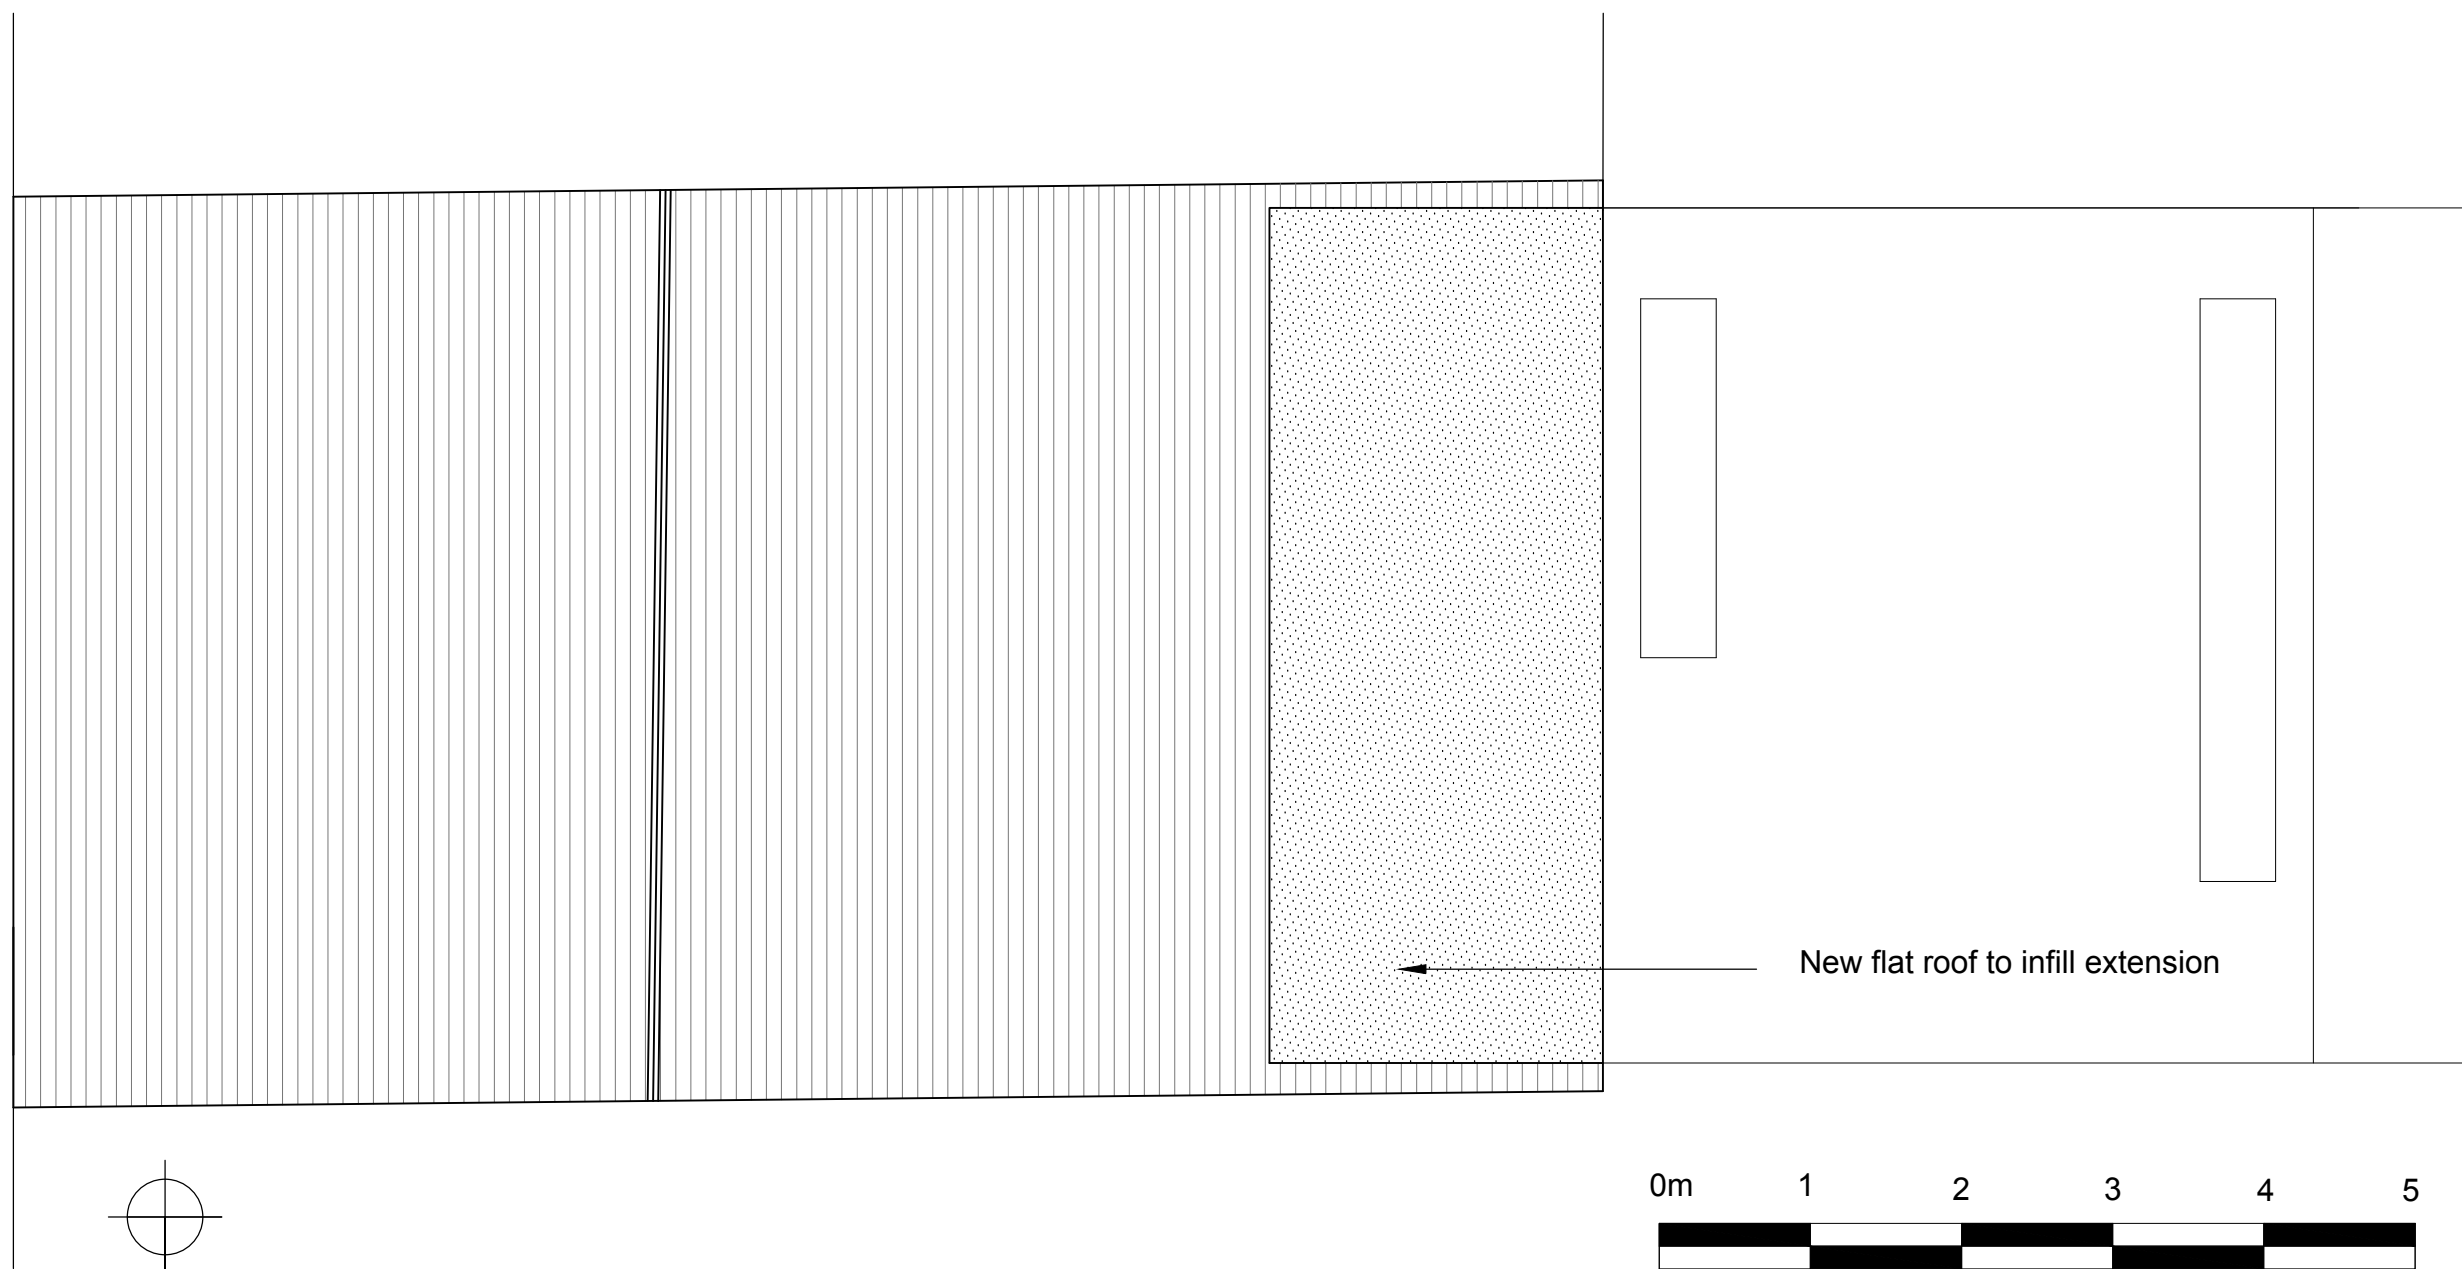

PROPOSED ROOF PLAN 1:50 @ A3

31 BELSIZE ROAD, LONDON, NW6 4RX

Dwg no: 003.207

Rev: -

Date: 08.01.2018

Carpenter & Trail