



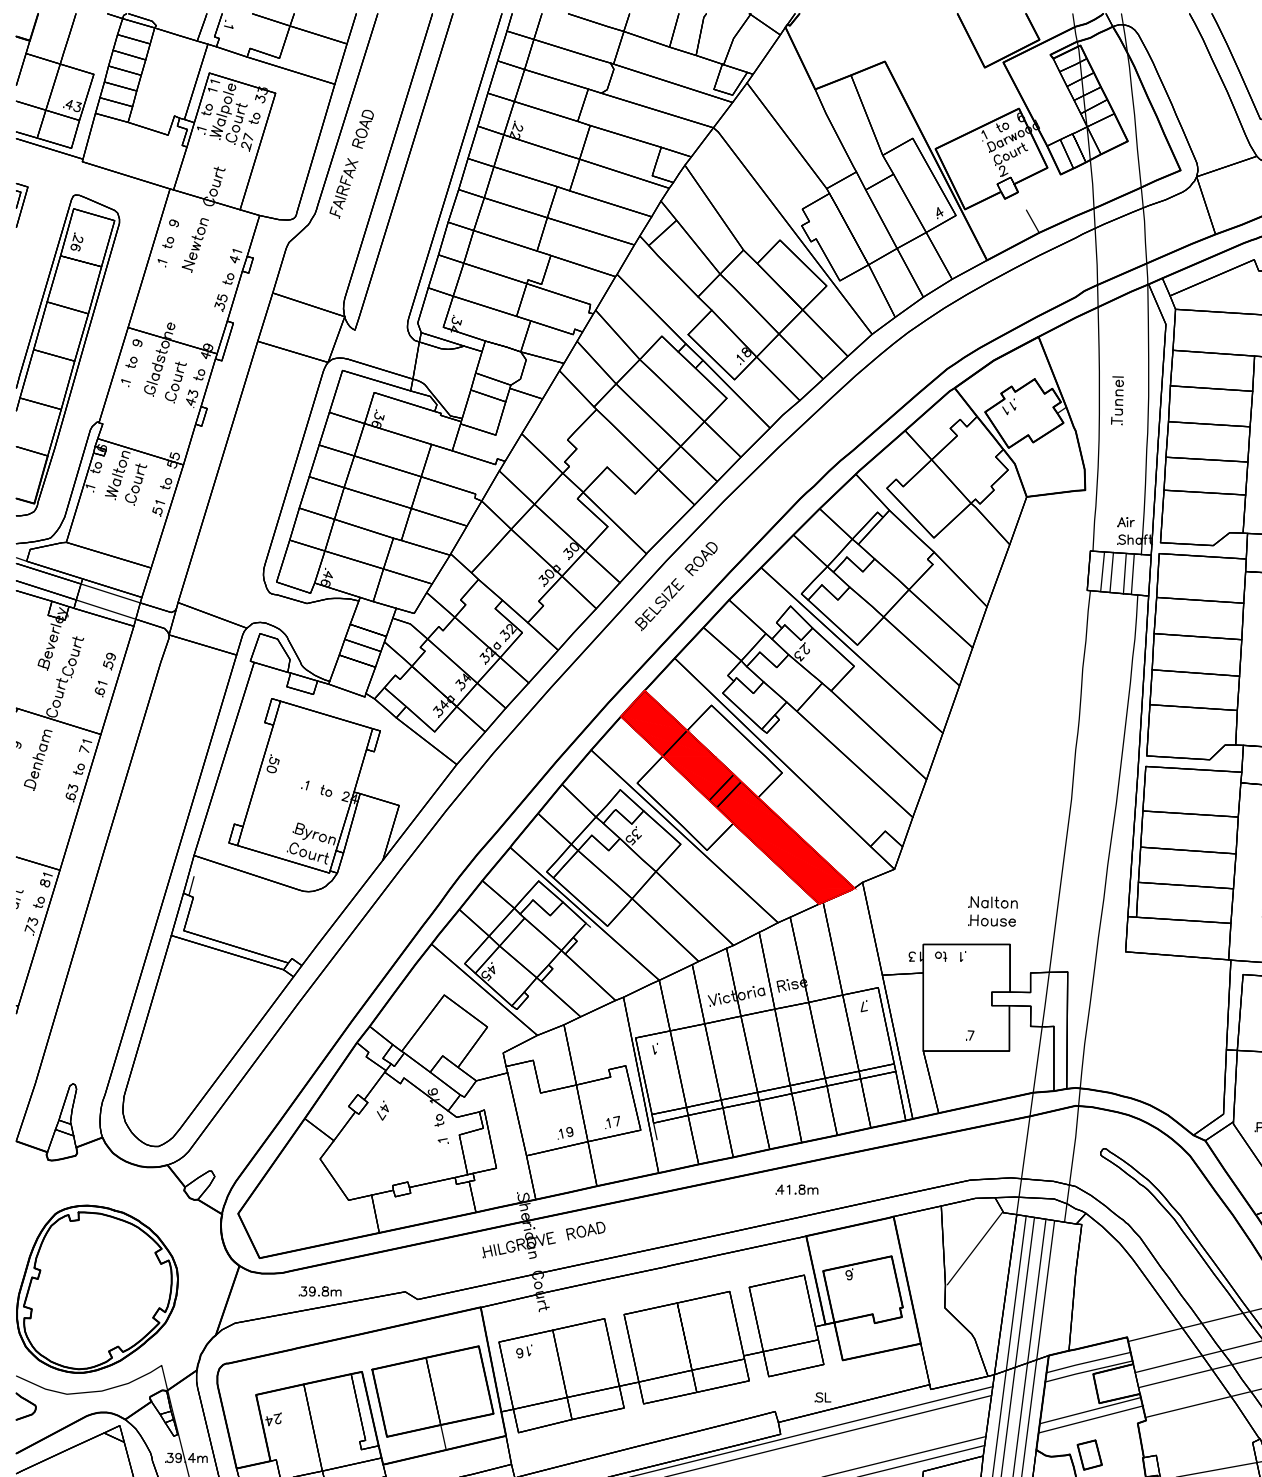

LOCATION PLAN 1:1250 @ A3

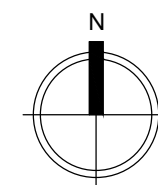

SITE PLAN 1:500 @ A3



31 BELSIZE ROAD, LONDON, NW6 4RX

Dwg no: 003.201

Rev: -

Date: 08.01.2018

Carpenter & Trail