

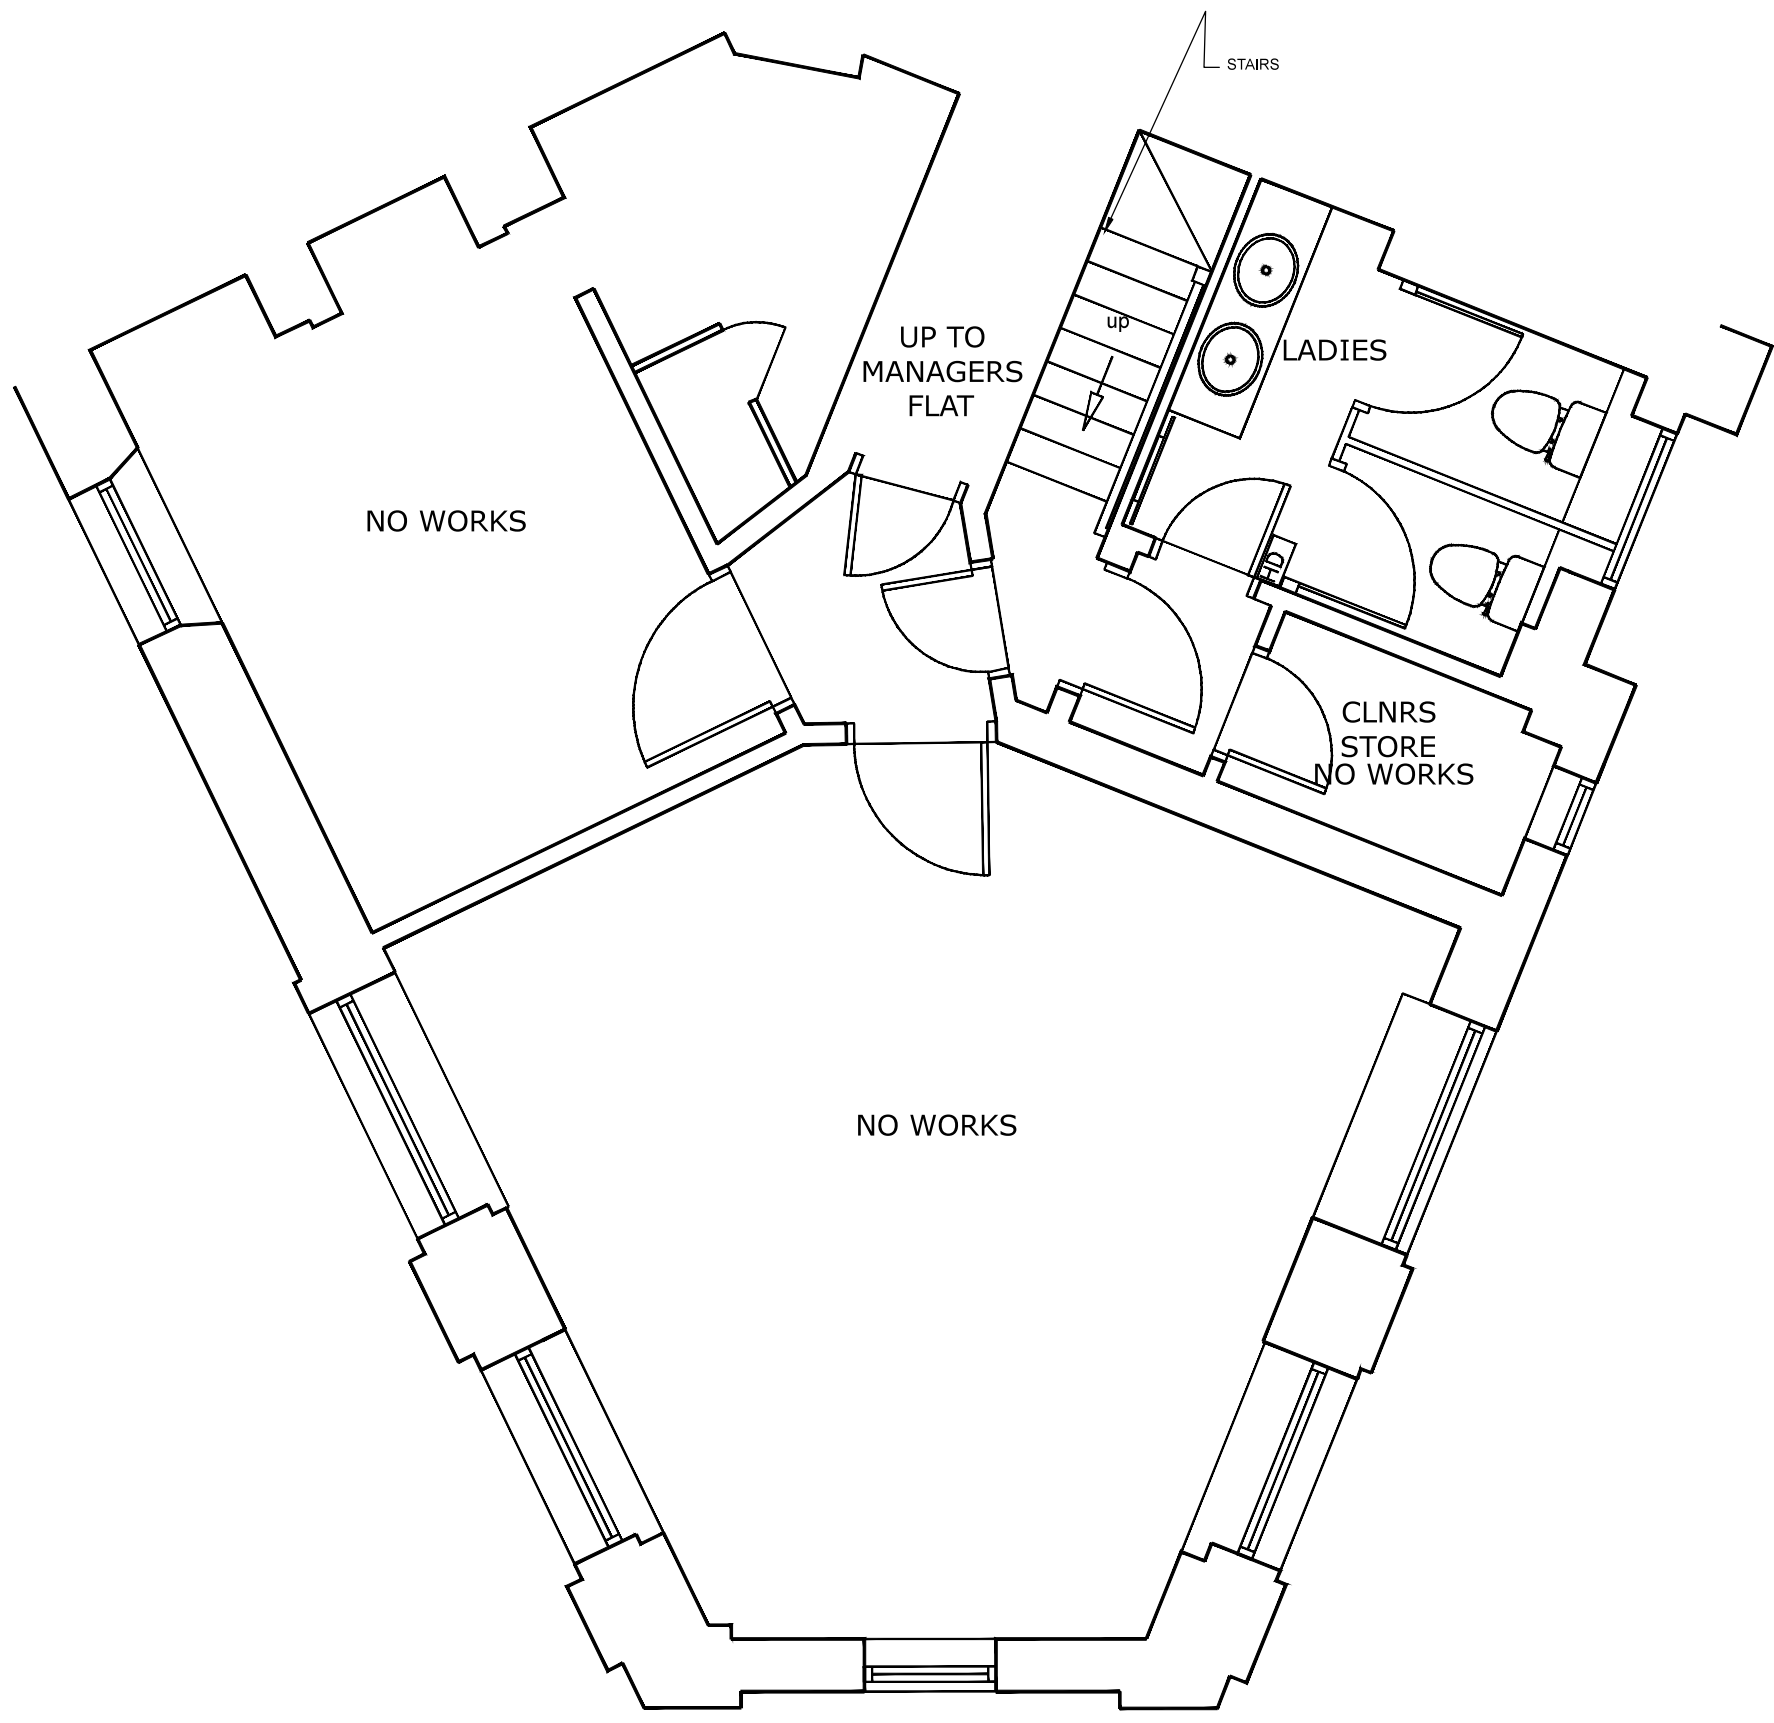


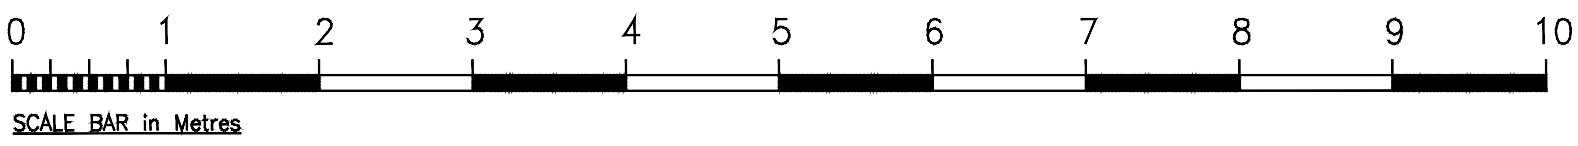


PROPOSED FIRST FLOOR

INTERNAL
PROPOSED COVERS = 34

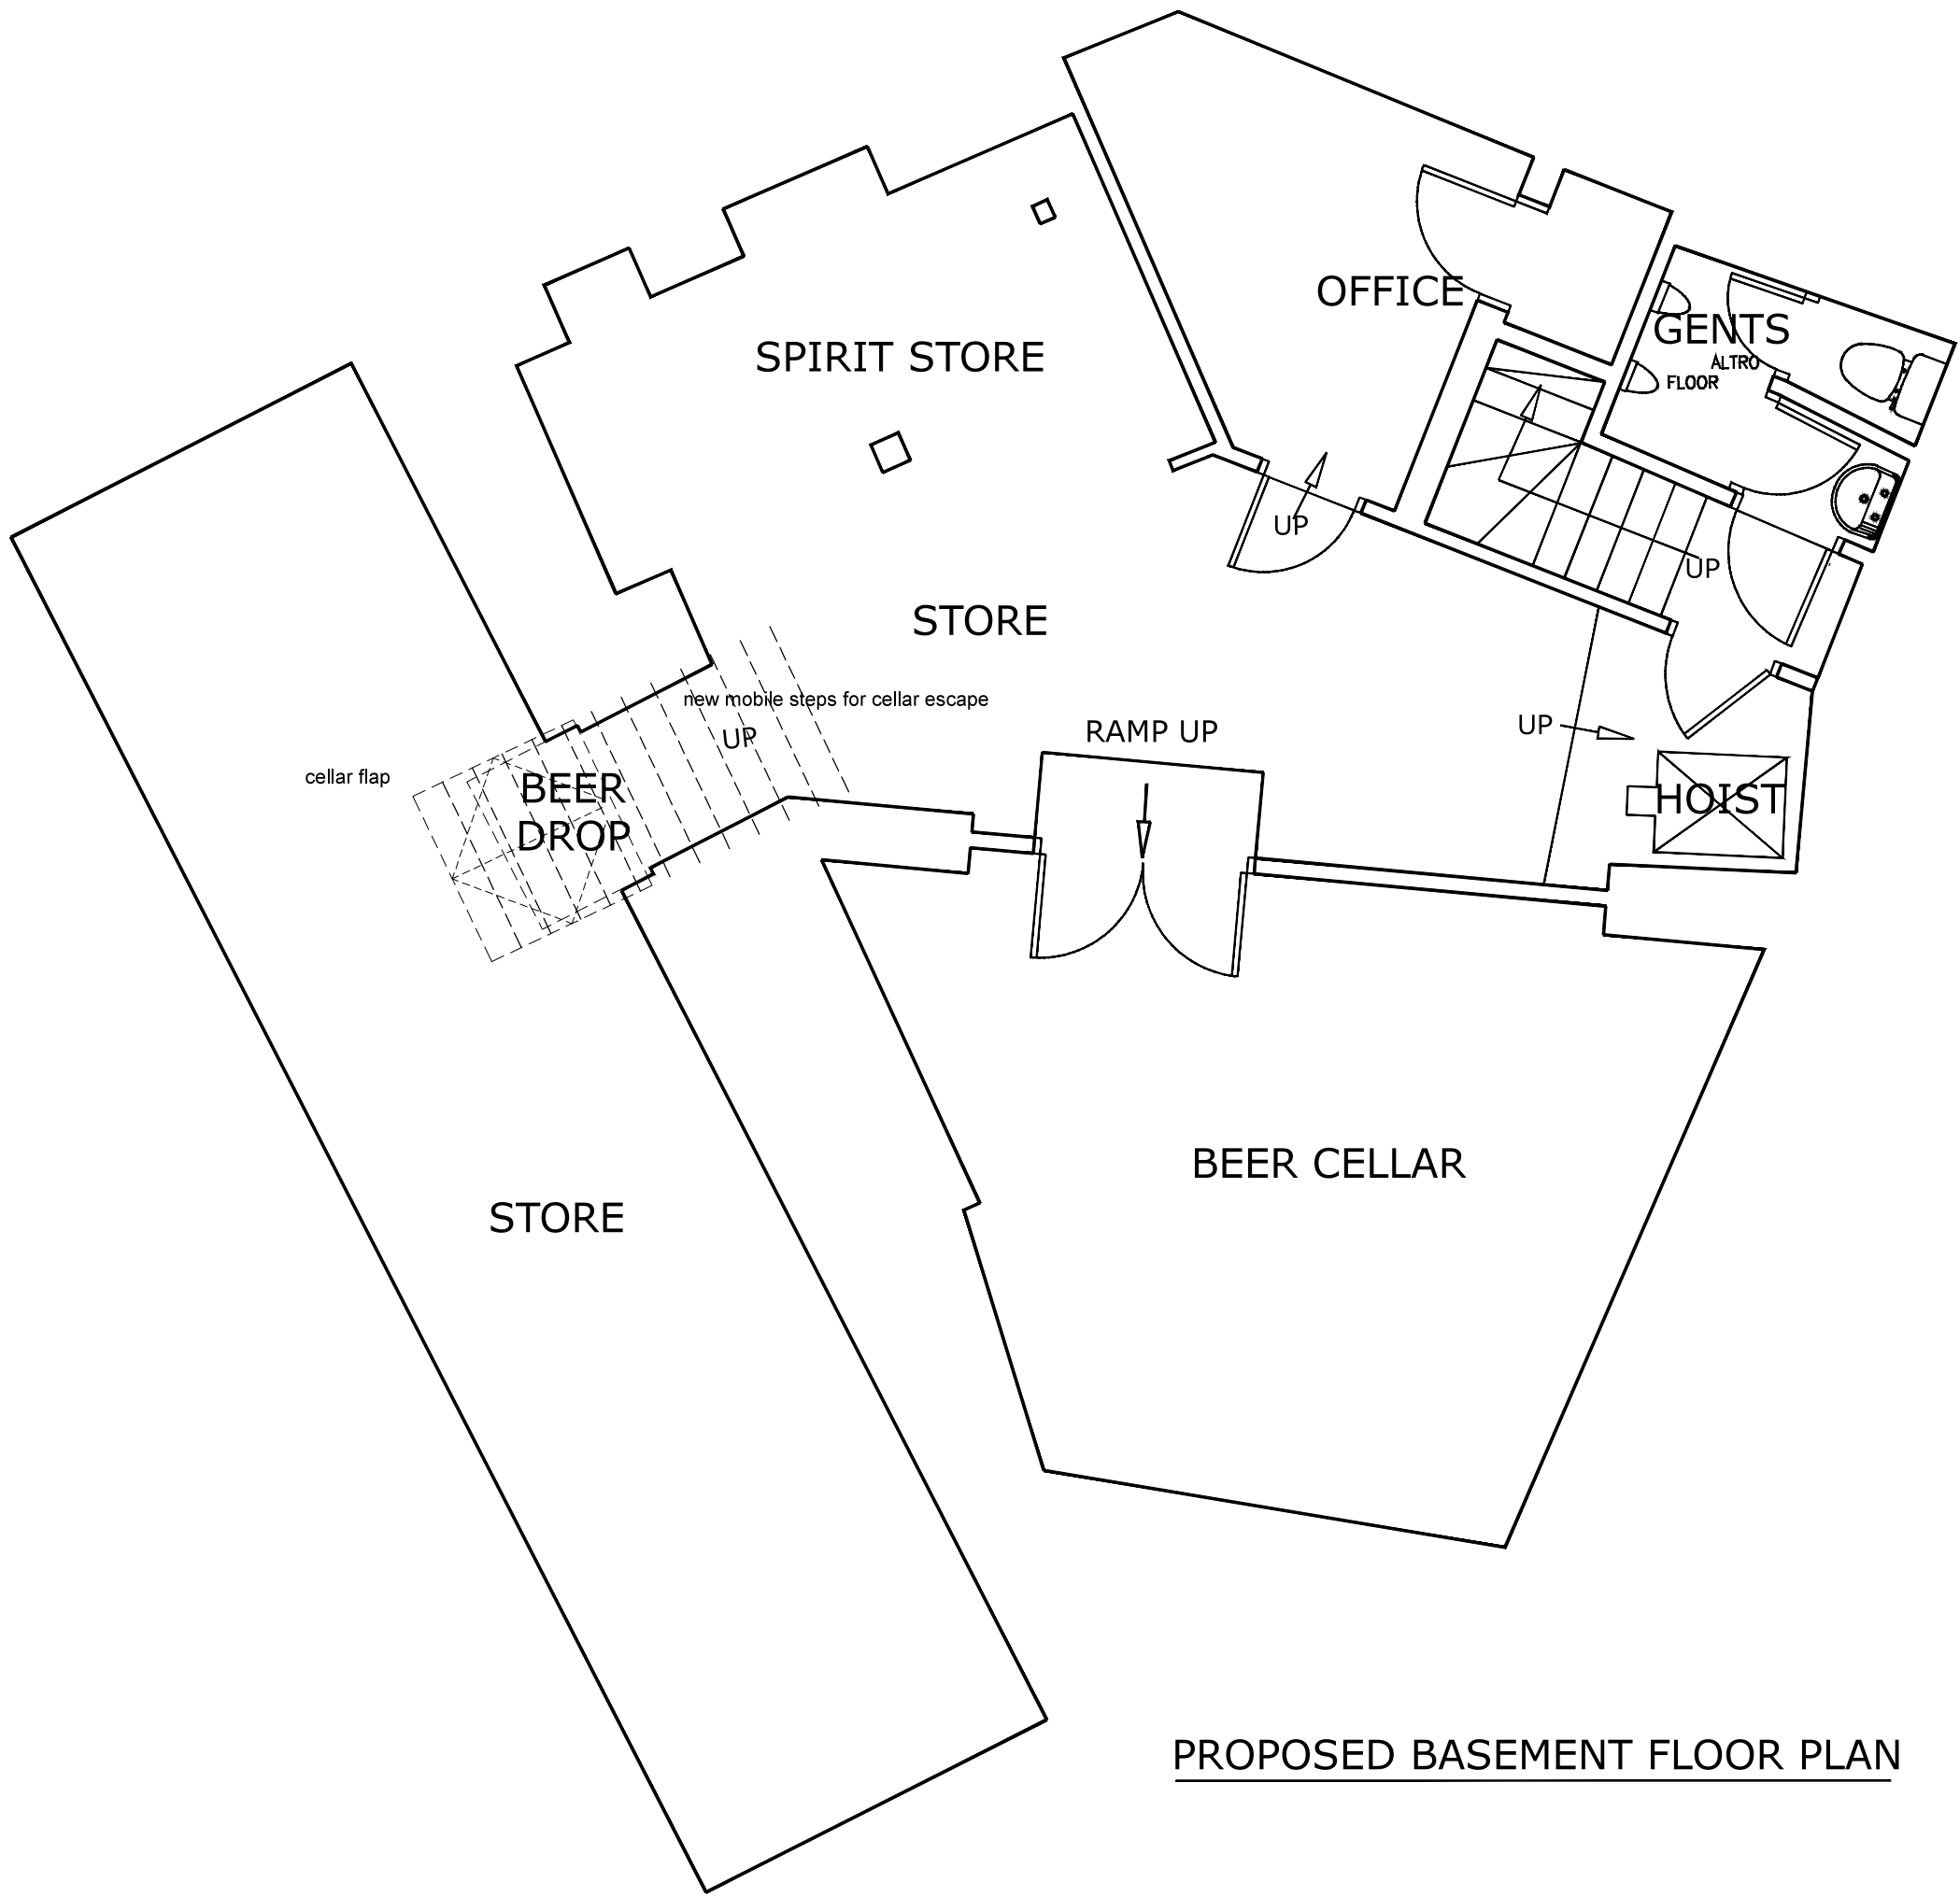

PROPOSED BASEMENT FLOOR PLAN

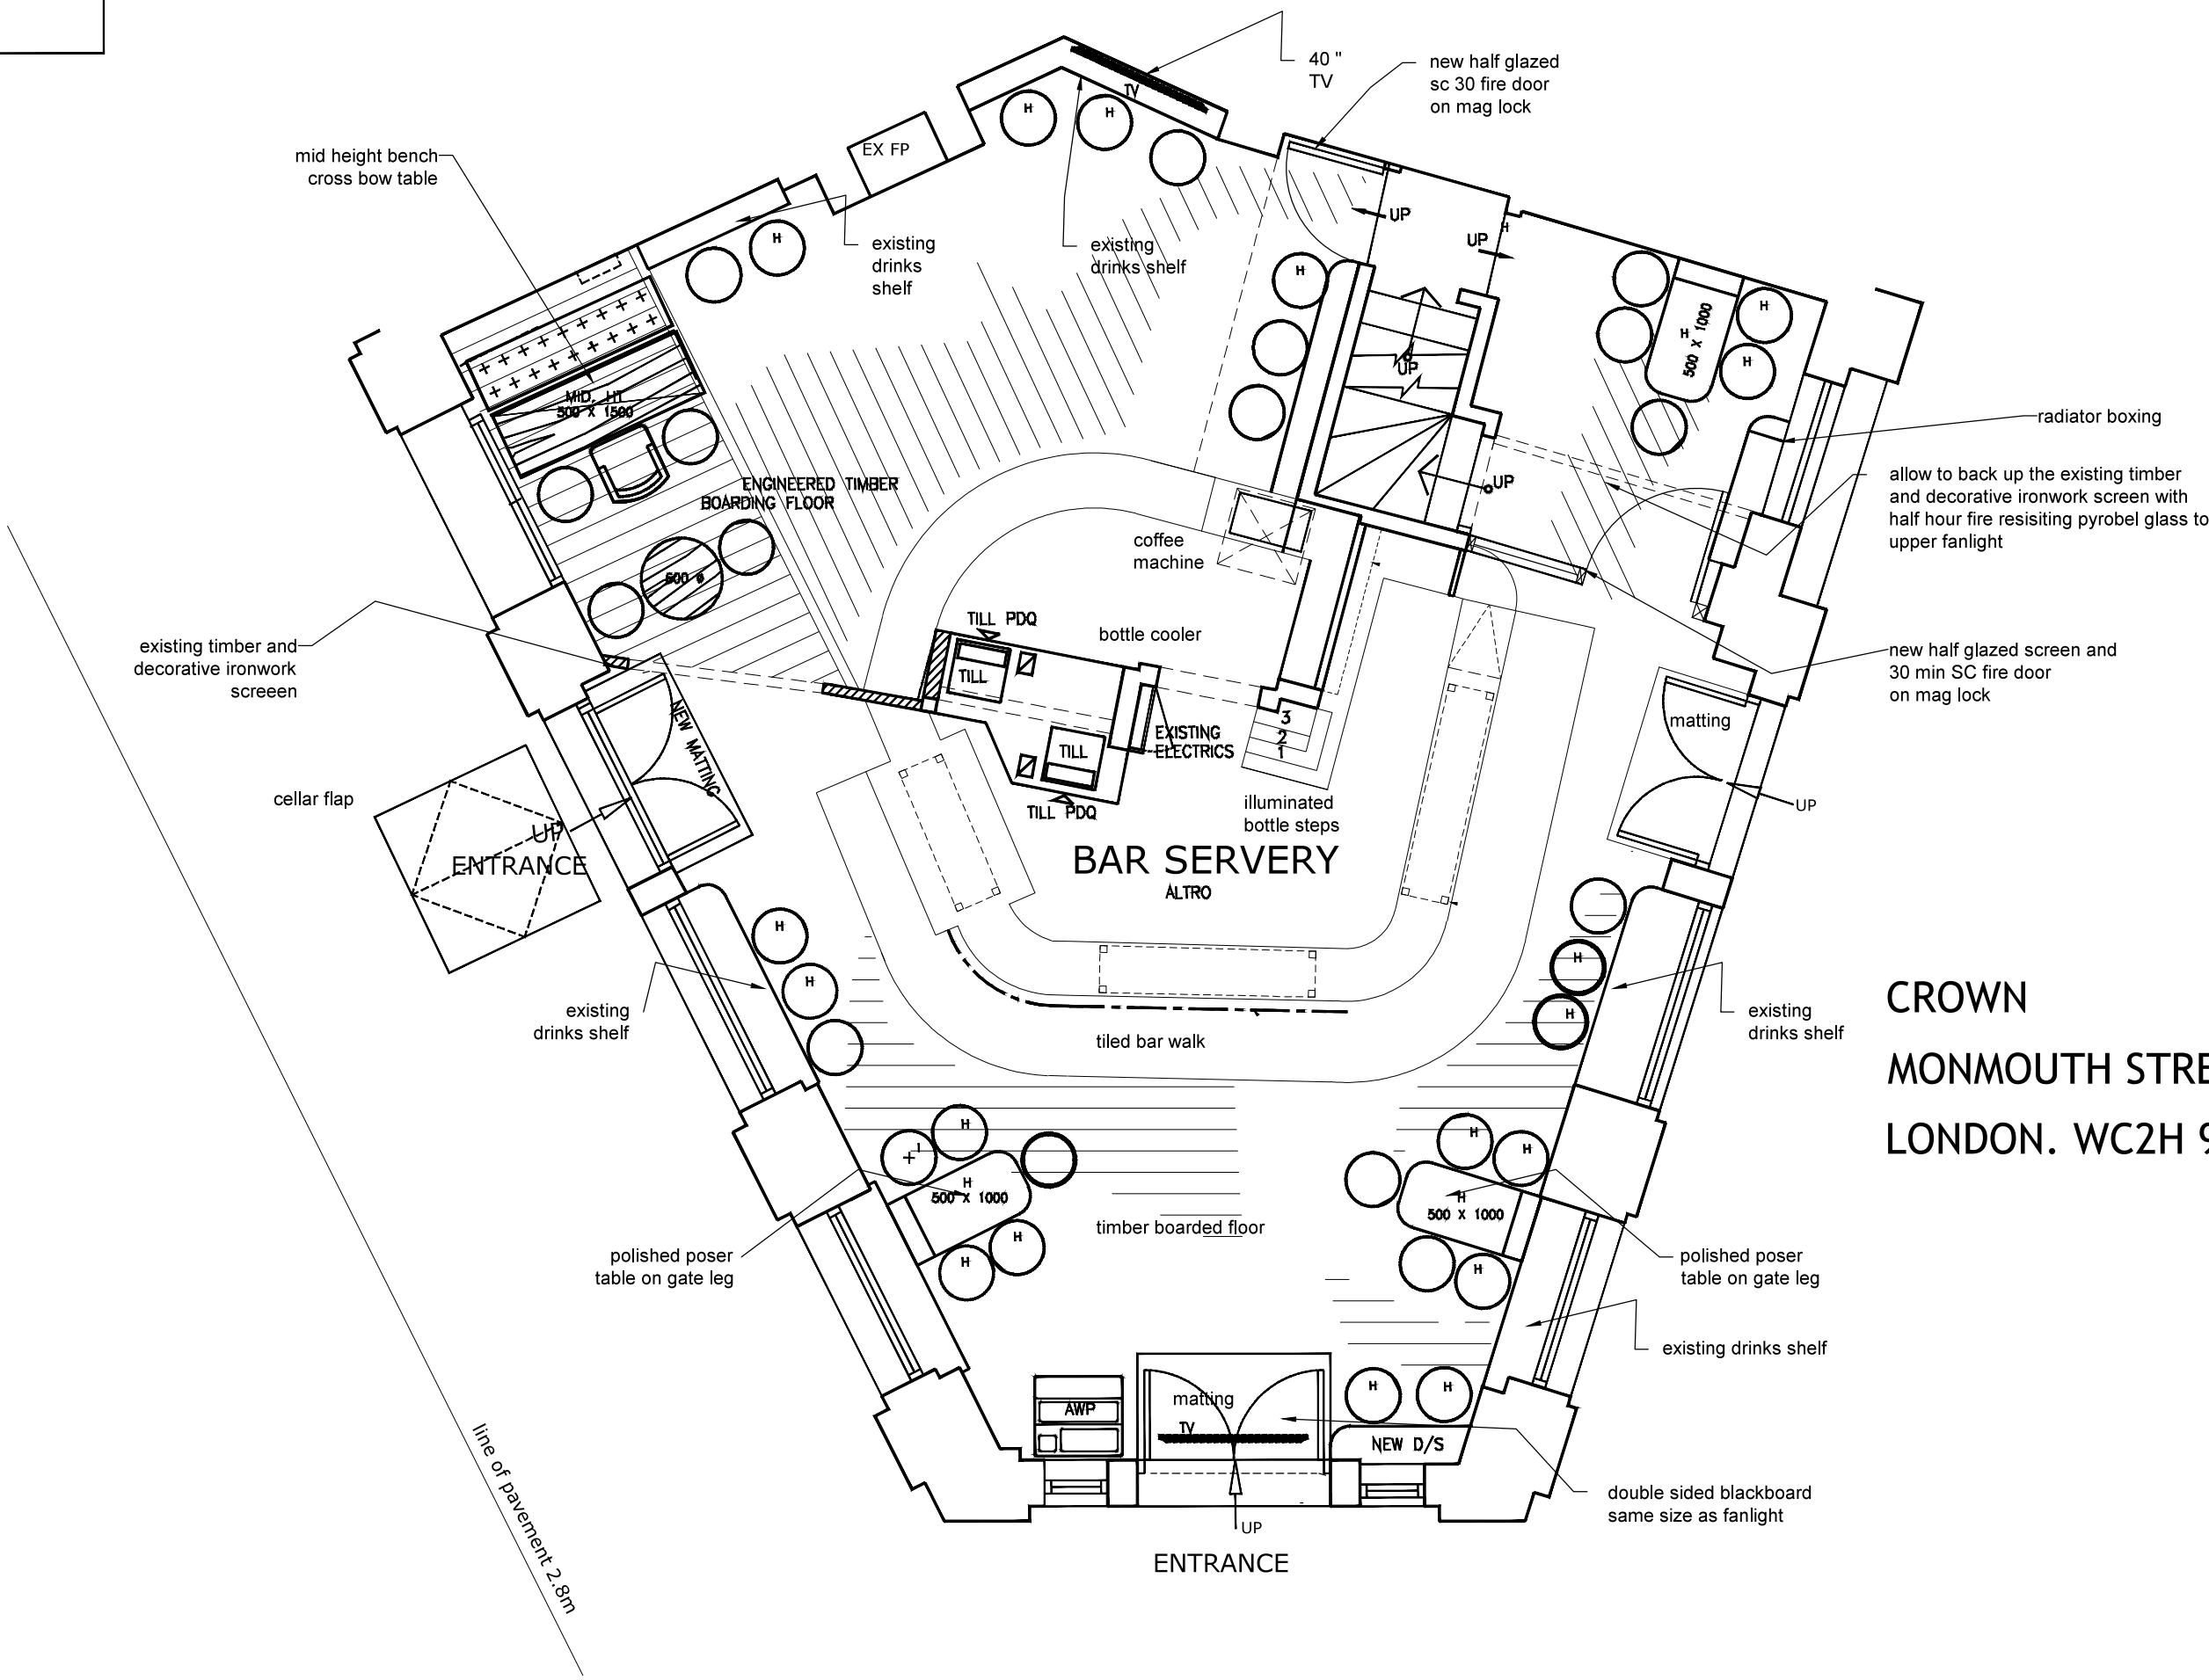

PROPOSED GROUND FLOOR PLAN -
GRADE II LISTED

scale 1:50 @ A1

CROWN
MONMOUTH STREET
LONDON. WC2H 9DD

REV. NOTES		DATE	BY
DO NOT SCALE. WRITTEN DIMENSIONS TO BE USED IN PREFERENCE TO SCALED DIMENSIONS. ALL DIMENSIONS TO BE CHECKED ON SITE BY CONTRACTOR & ALL DISCREPANCIES TO BE REPORTED TO SMITH COLDHAM DESIGN LTD.			
CLIENT Greene King			
JOB TITLE The Crown (8402) 43 Monmouth Street London, WC2H 9DD tel:			
DRAWING TITLE Ground / Cellar / First PROPOSED PLANS			
SCALE 1-50 @ A1		DRAWING No 5876 -17-101	
DATE November 2017		REVISION	
DRAWN BY Patrick Smith MCSD			
scd smith coldham design ltd 55 LIME GROVE, RUISLIP, MIDDLESEX, HA4 8RL M: 07774 476519 T: 020 8869 9681 E: patrick@smithcoldham.net design - architecture - brand development - project management			