


LOCATION PLAN  
1:1250

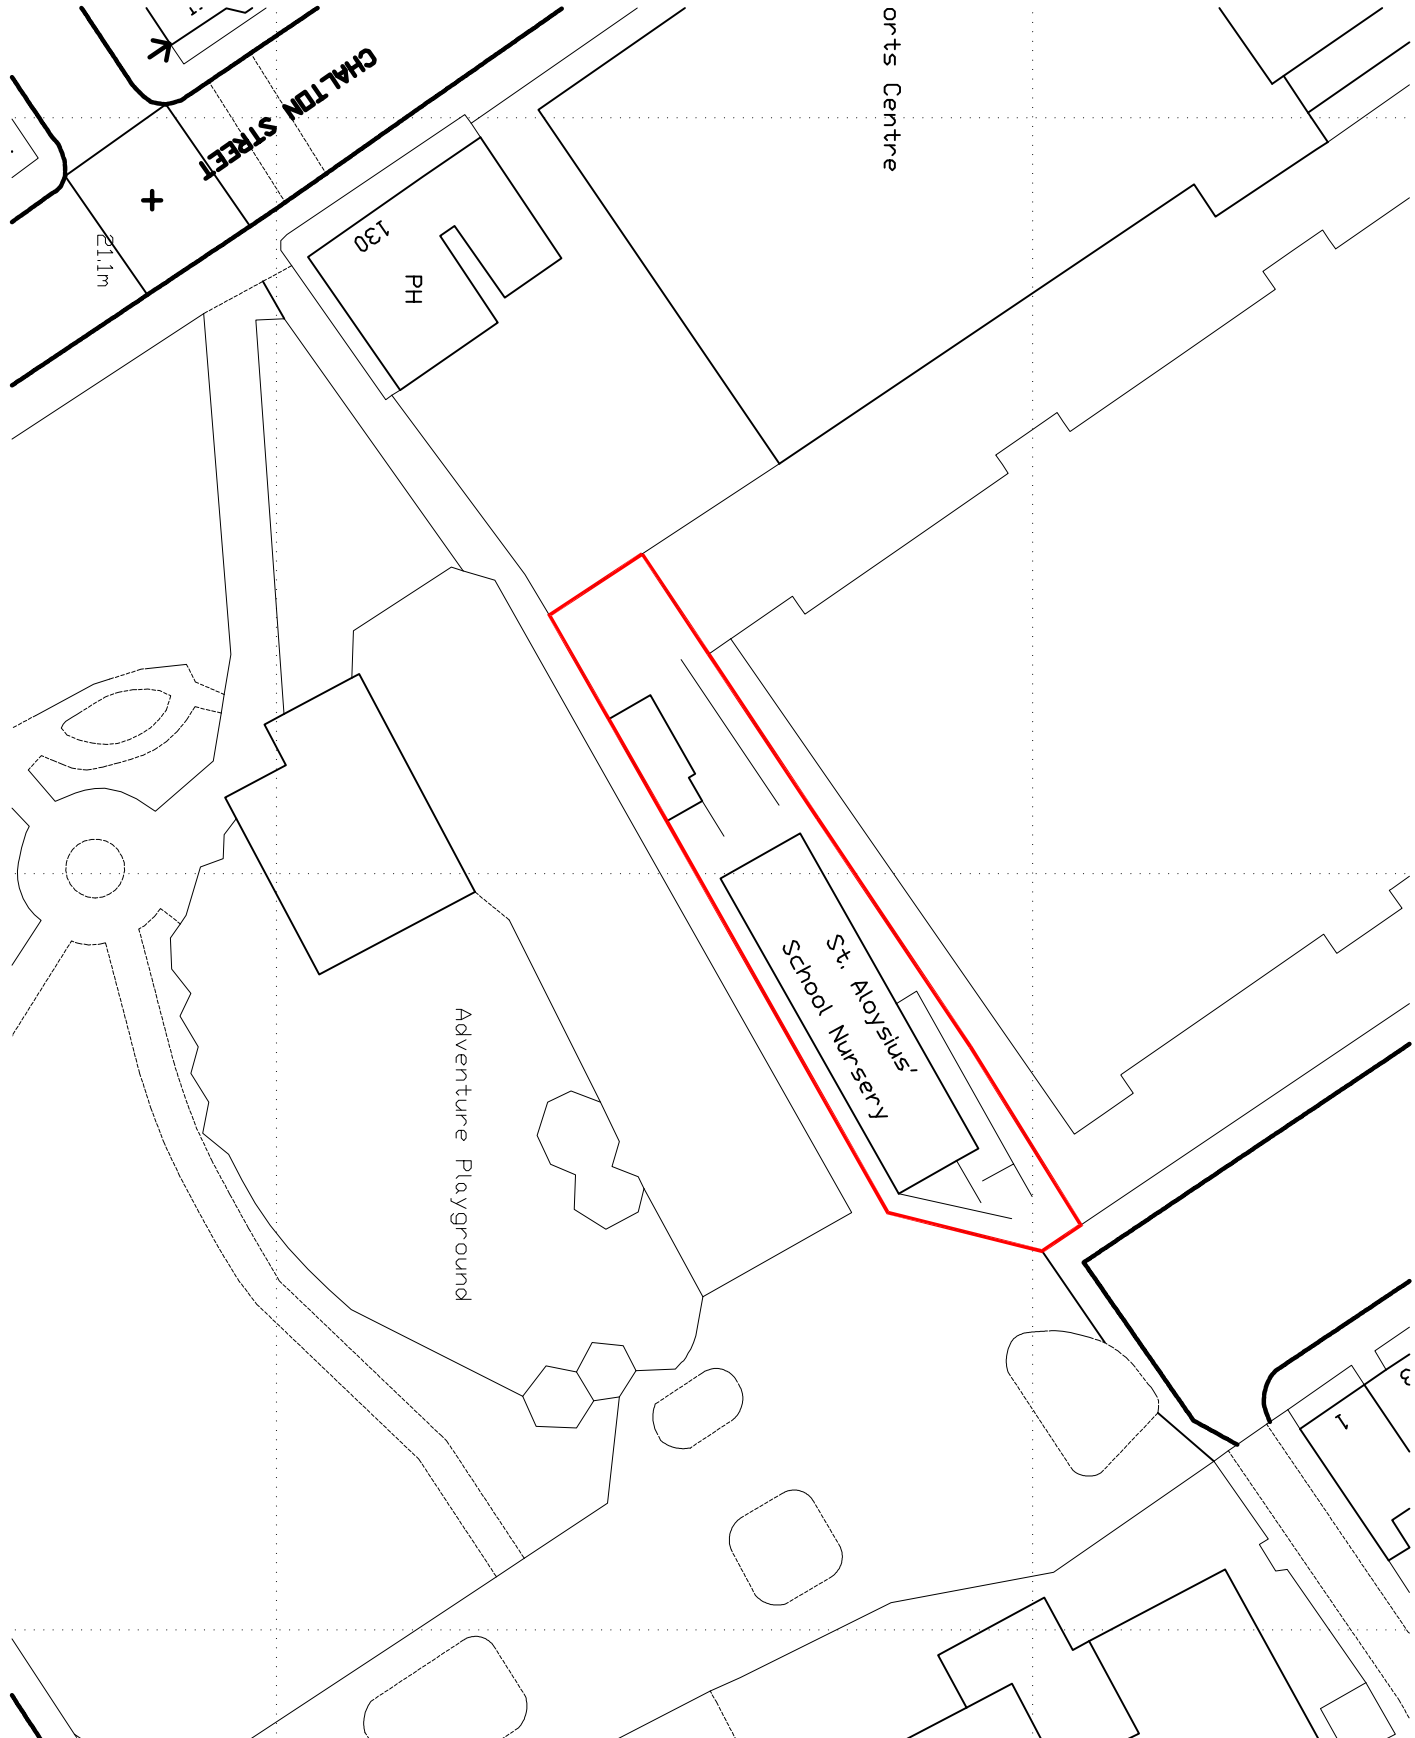

SITE PLAN  
1:500

General Notes  
All dimensions are in millimetres unless noted otherwise.  
All dimensions shall be verified on site before proceeding with the work.  
P.T.A.L. shall be notified in writing of any discrepancies.  
All dimensions are to / from concrete structure to metal stud unless otherwise noted.  
Dimensions noted in suffix are to / from Structural Engineers' grid lines to structure.  
Dimensions noted in suffix are to / from wall centres unless specified.

P1	date: 08/01/18	drawn: NS	checked: MB
revisions			

status: PLANNING APPLICATION  
This drawing is protected under The Copyright, Designs and Patents Act 1988. This drawing is produced for PLANNING PURPOSES ONLY and is not to be used for construction.

PETER TAYLOR ASSOCIATES LIMITED  
7 LONDON STREET  
MAYFAR - LONDON W1J 5HG  
TELEPHONE + 44 (0)20 7488 3837  
FACSIMILE + 44 (0)20 7488 3475  
EMAIL MAYFAR@PTAL.CO.UK  
WWW.PTAL.CO.UK

client: NEILCOTT CONSTRUCTION GROUP

project: CENTRAL SOMERS TOWN  
ST ALOYSIUS NURSERY  
LONDON NW1 1RS

title: LOCATION PLAN  
SITE PLAN

scale: VARIES@A2  
date: 05/01/18  
drawn: NS  
checked: MB

job no: 170025  
drawing no: CST-STF-P001  
revision: P1

