



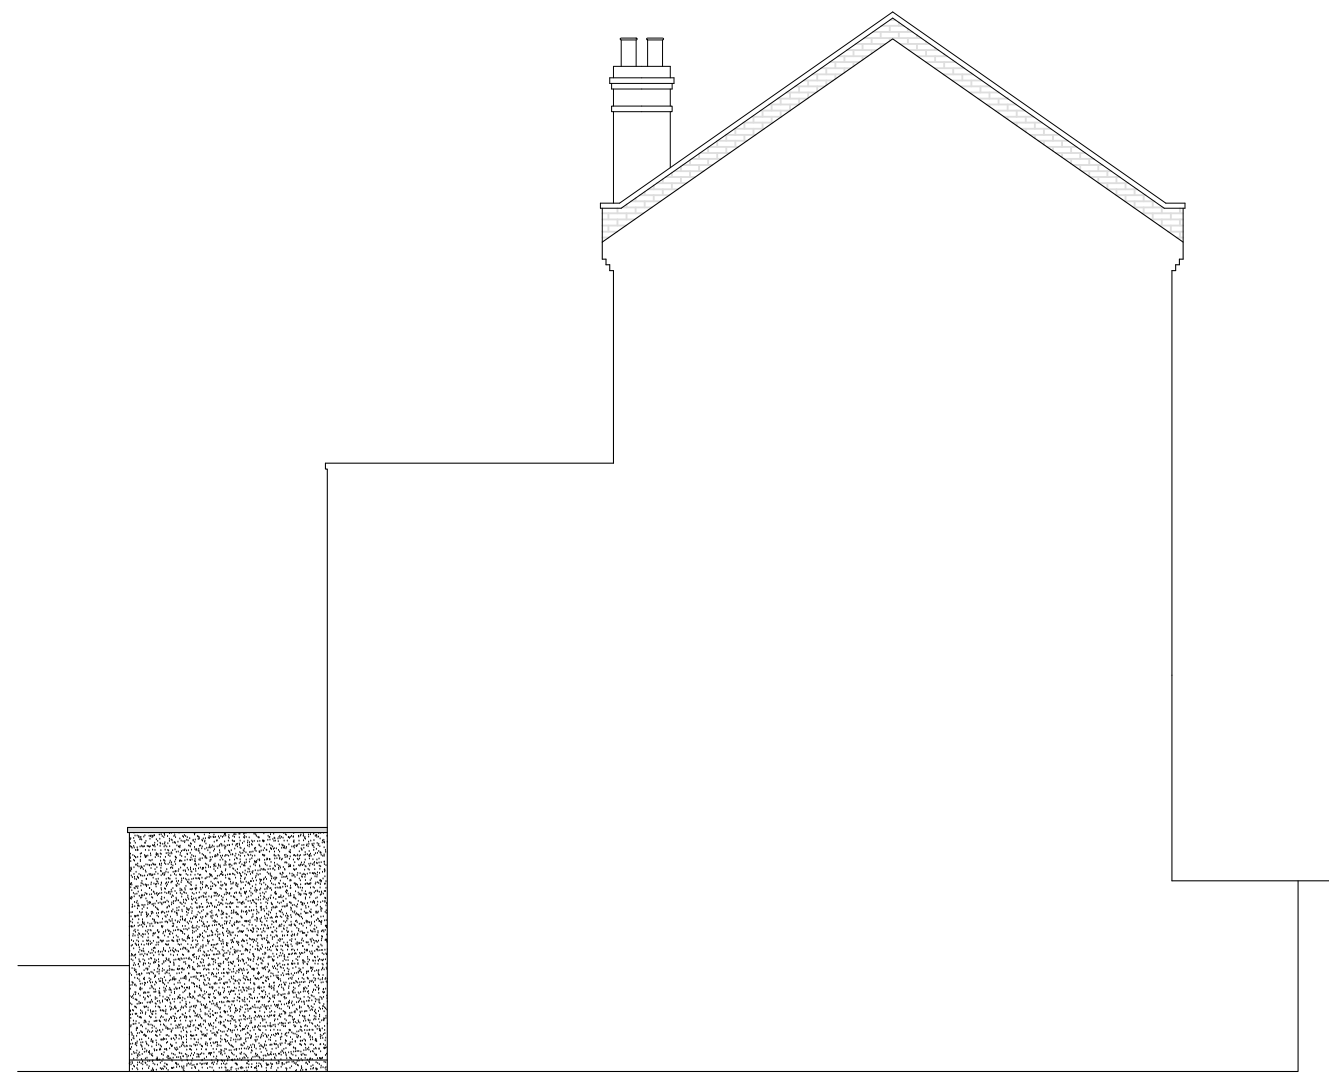


Existing East Elevation




Existing West Elevation

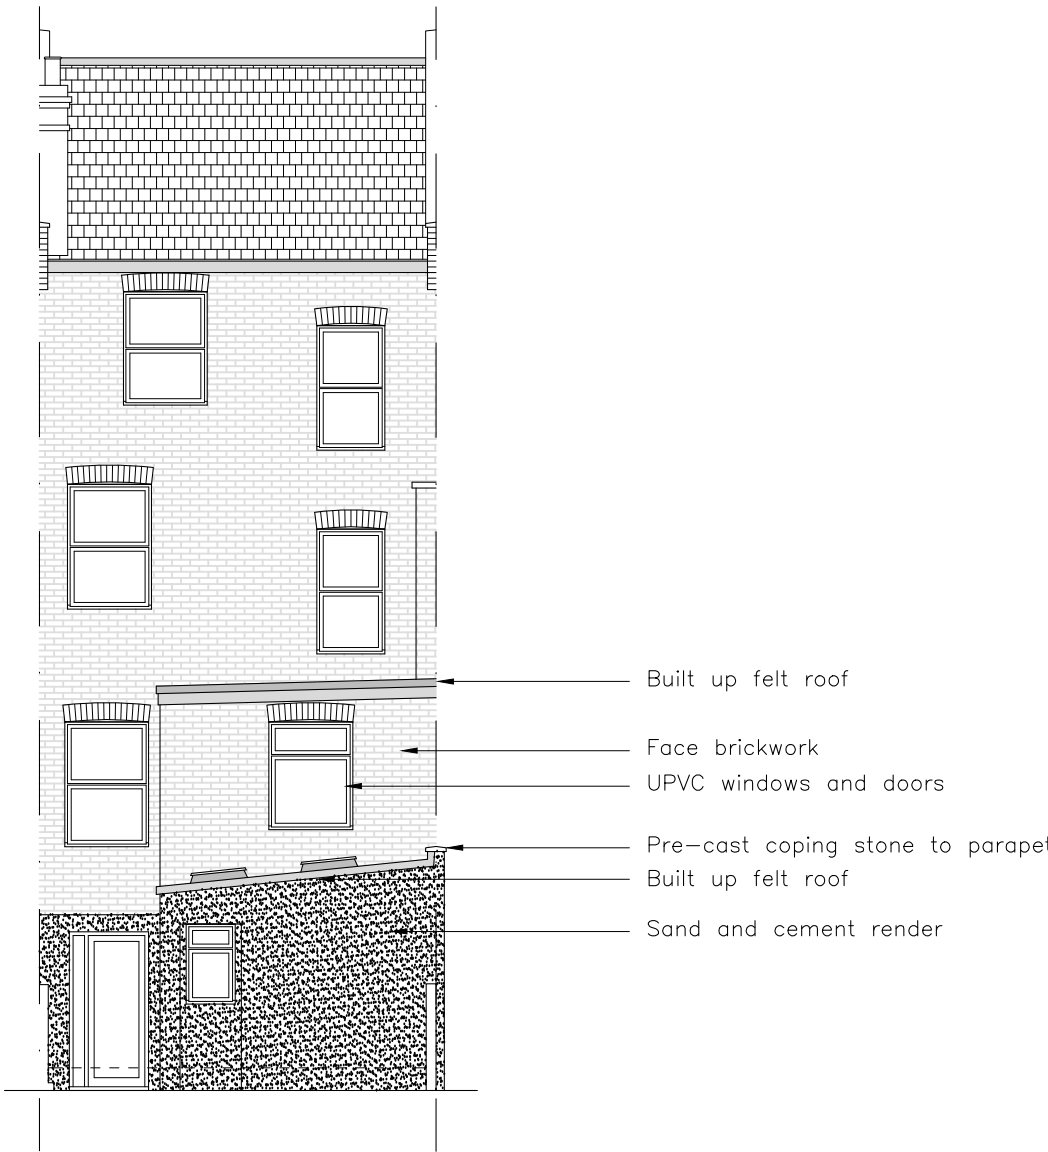


Existing Rear Elevation

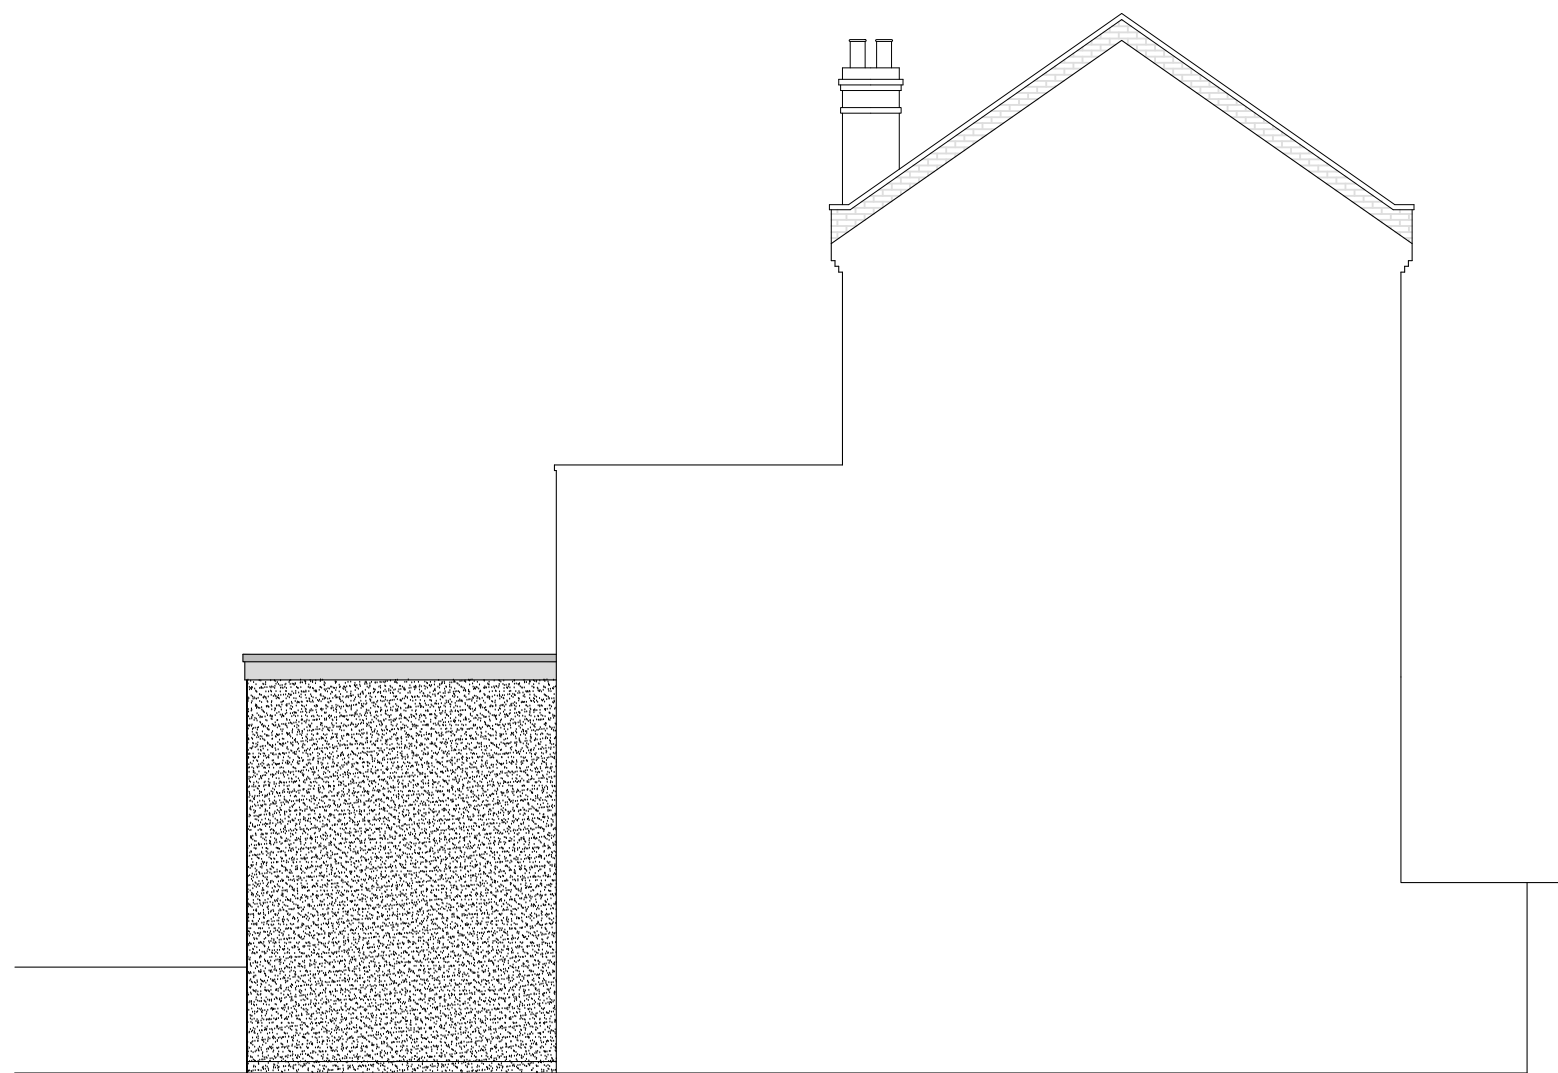


Proposed East Elevation

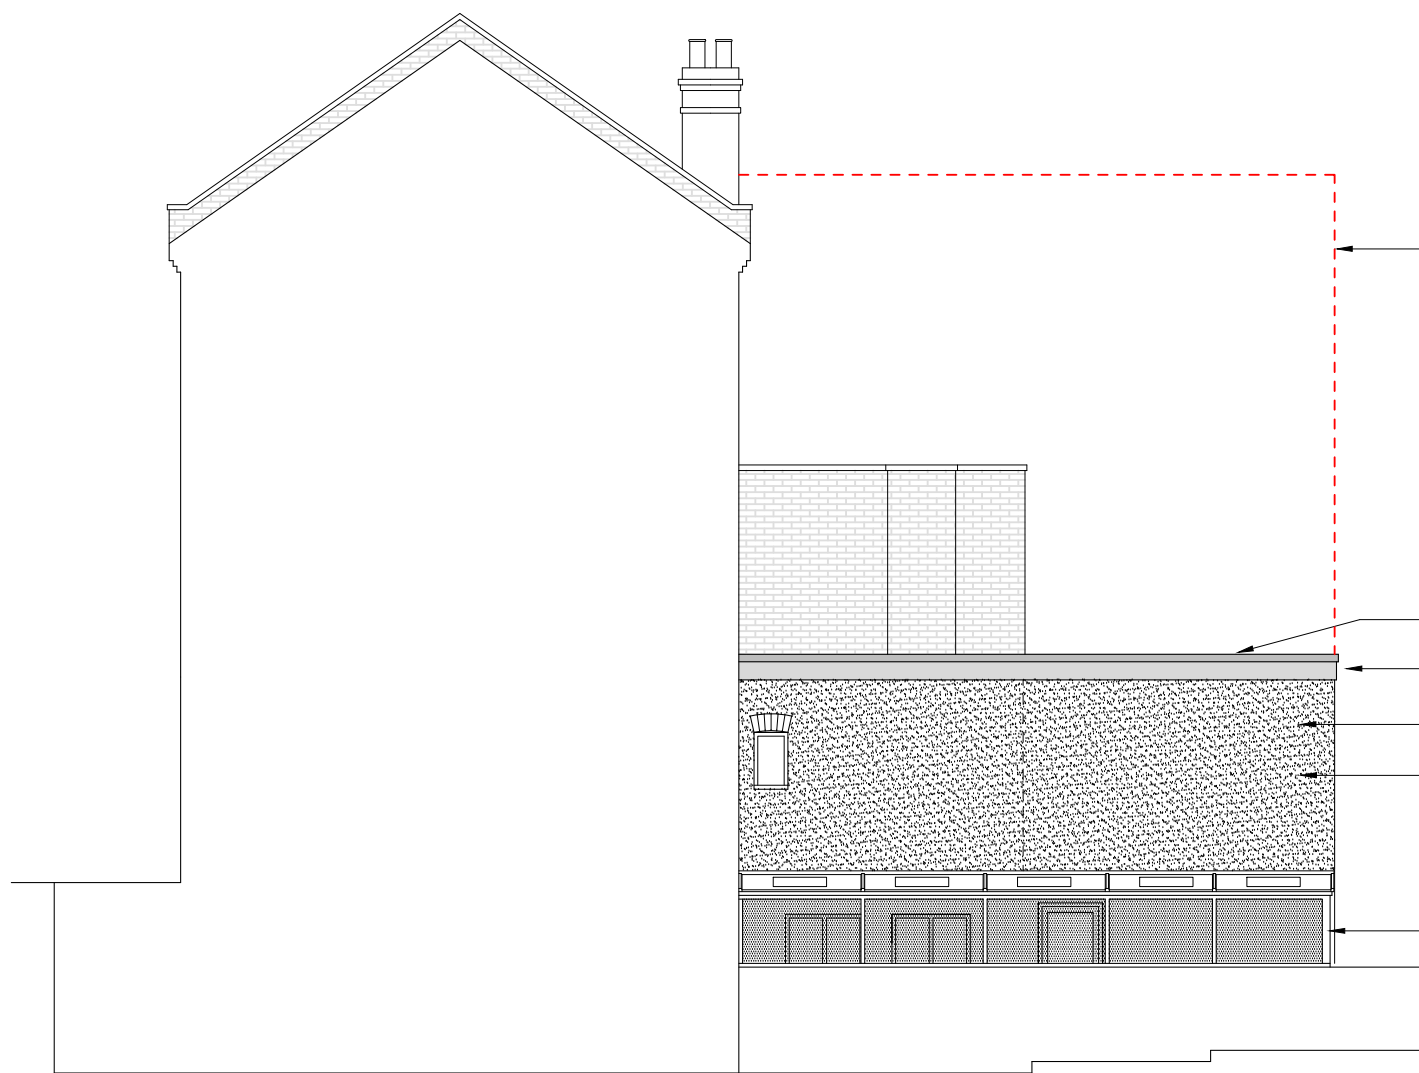


Proposed West Elevation

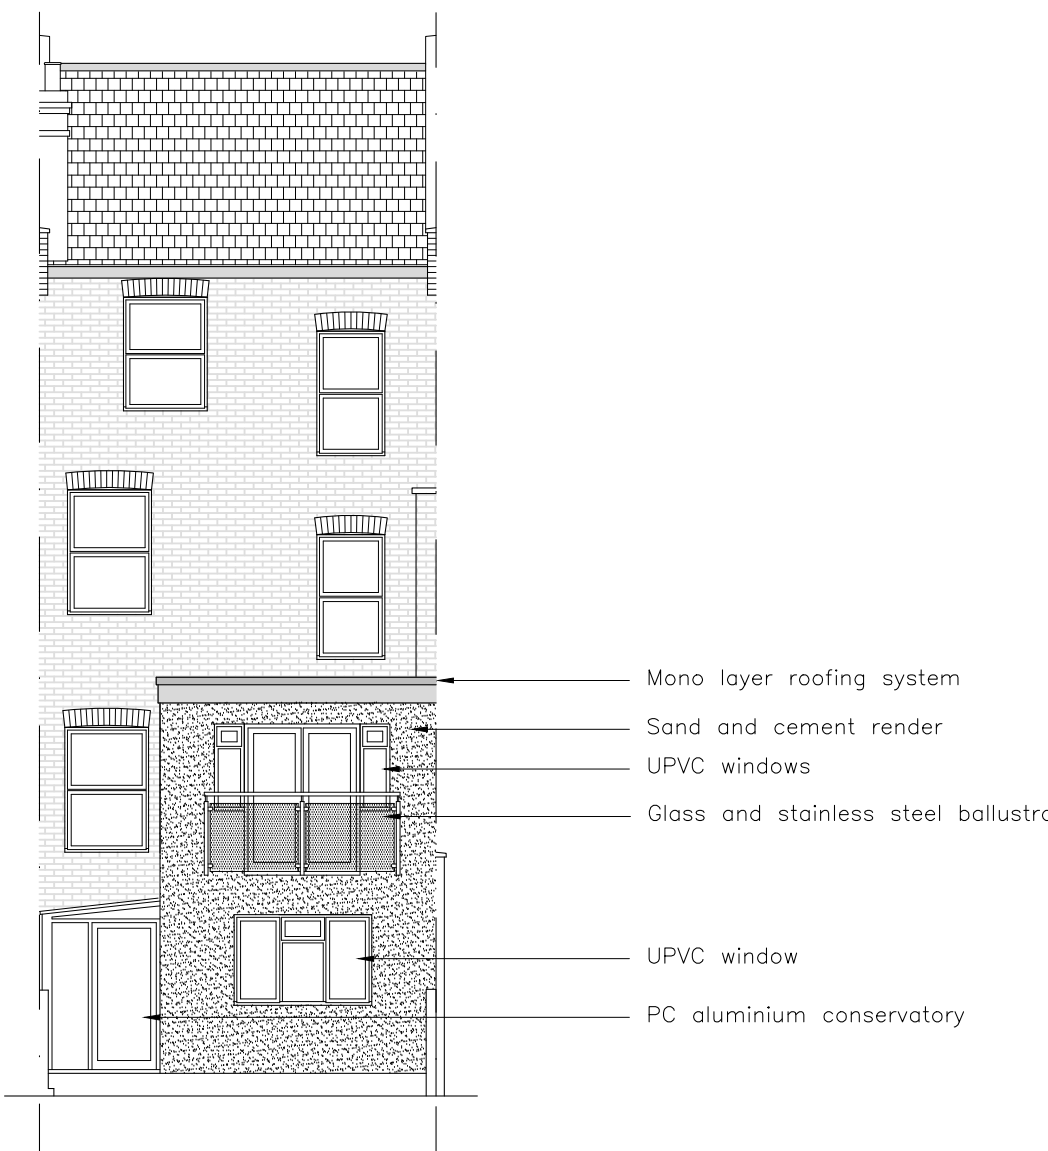

Proposed Rear Elevation

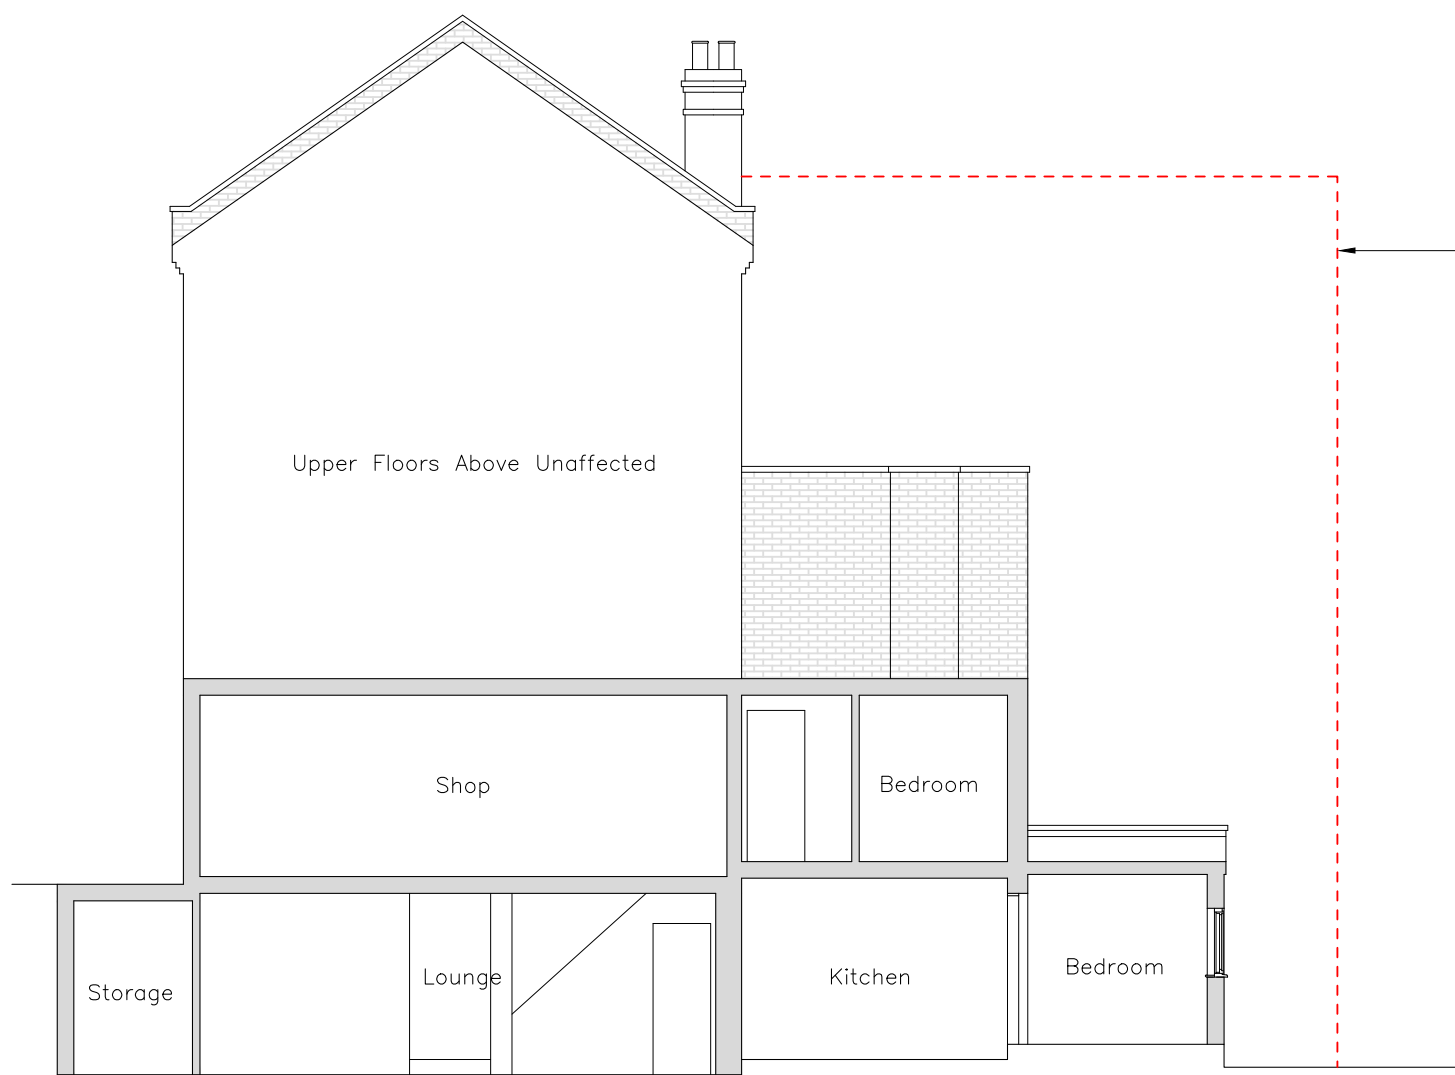

Section A - A Existing

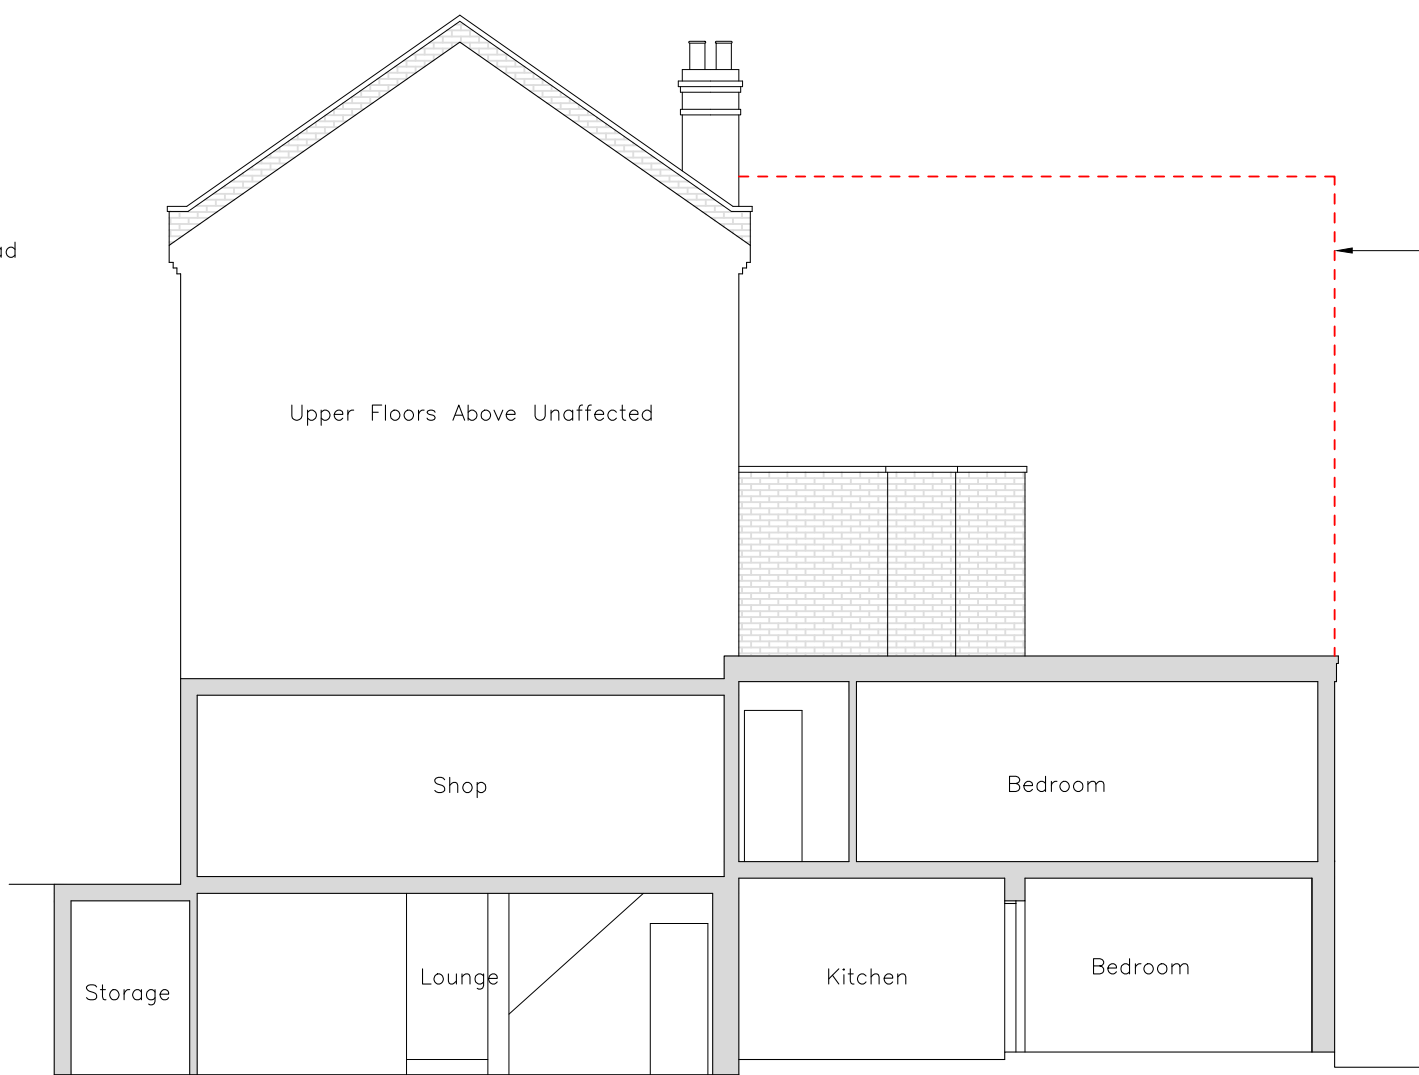

Section A - A Proposed

Rev. A 16/12/17 Ground floor extension reduced and upper ground floor extension extended to be in line with rear additions to neighbouring properties. Conservatory amended to powder coated aluminium Amendment.

Rev. No. | Date.

CHAMPION
Building Contractors & Architectural Services
229 High Street
Wokingham
Essex, SS3 0HL
Tel: 07958 695876
roylaidlaw@live.co.uk

Client.
Mr R Greene

Project.
**Flat 1
57 Hemstal Road
West Hampstead
London
NW6 2AD**

Drawing.
**Proposed Ground and Lower Ground
Floor Rear Extension**

Scale.
1:50 & 1:100

Date.
June 17

Drawing No.
17:2106:02:A

NOTE:
All dimensions to be checked on site before work commences.
Do not scale this drawing, work only to specified dimensions.
Report all discrepancies to the Draughts Person.