




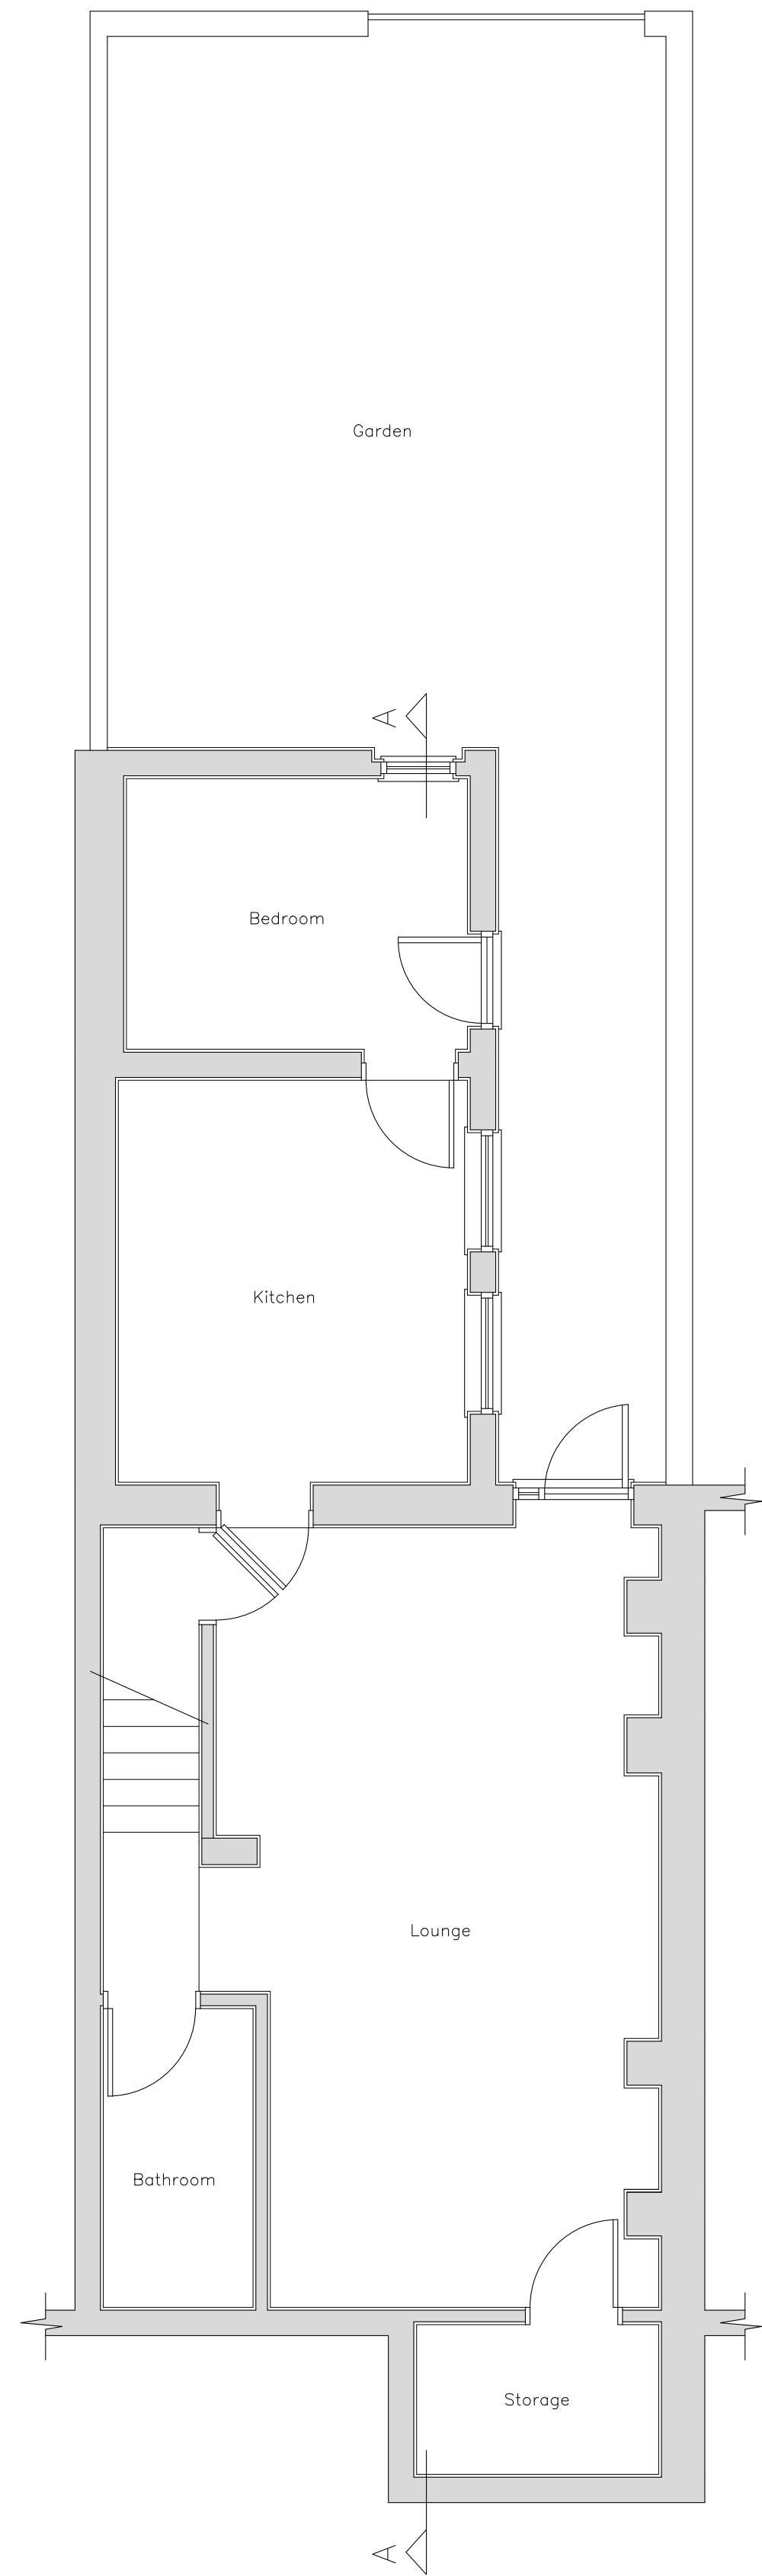


Existing Lower Ground Floor

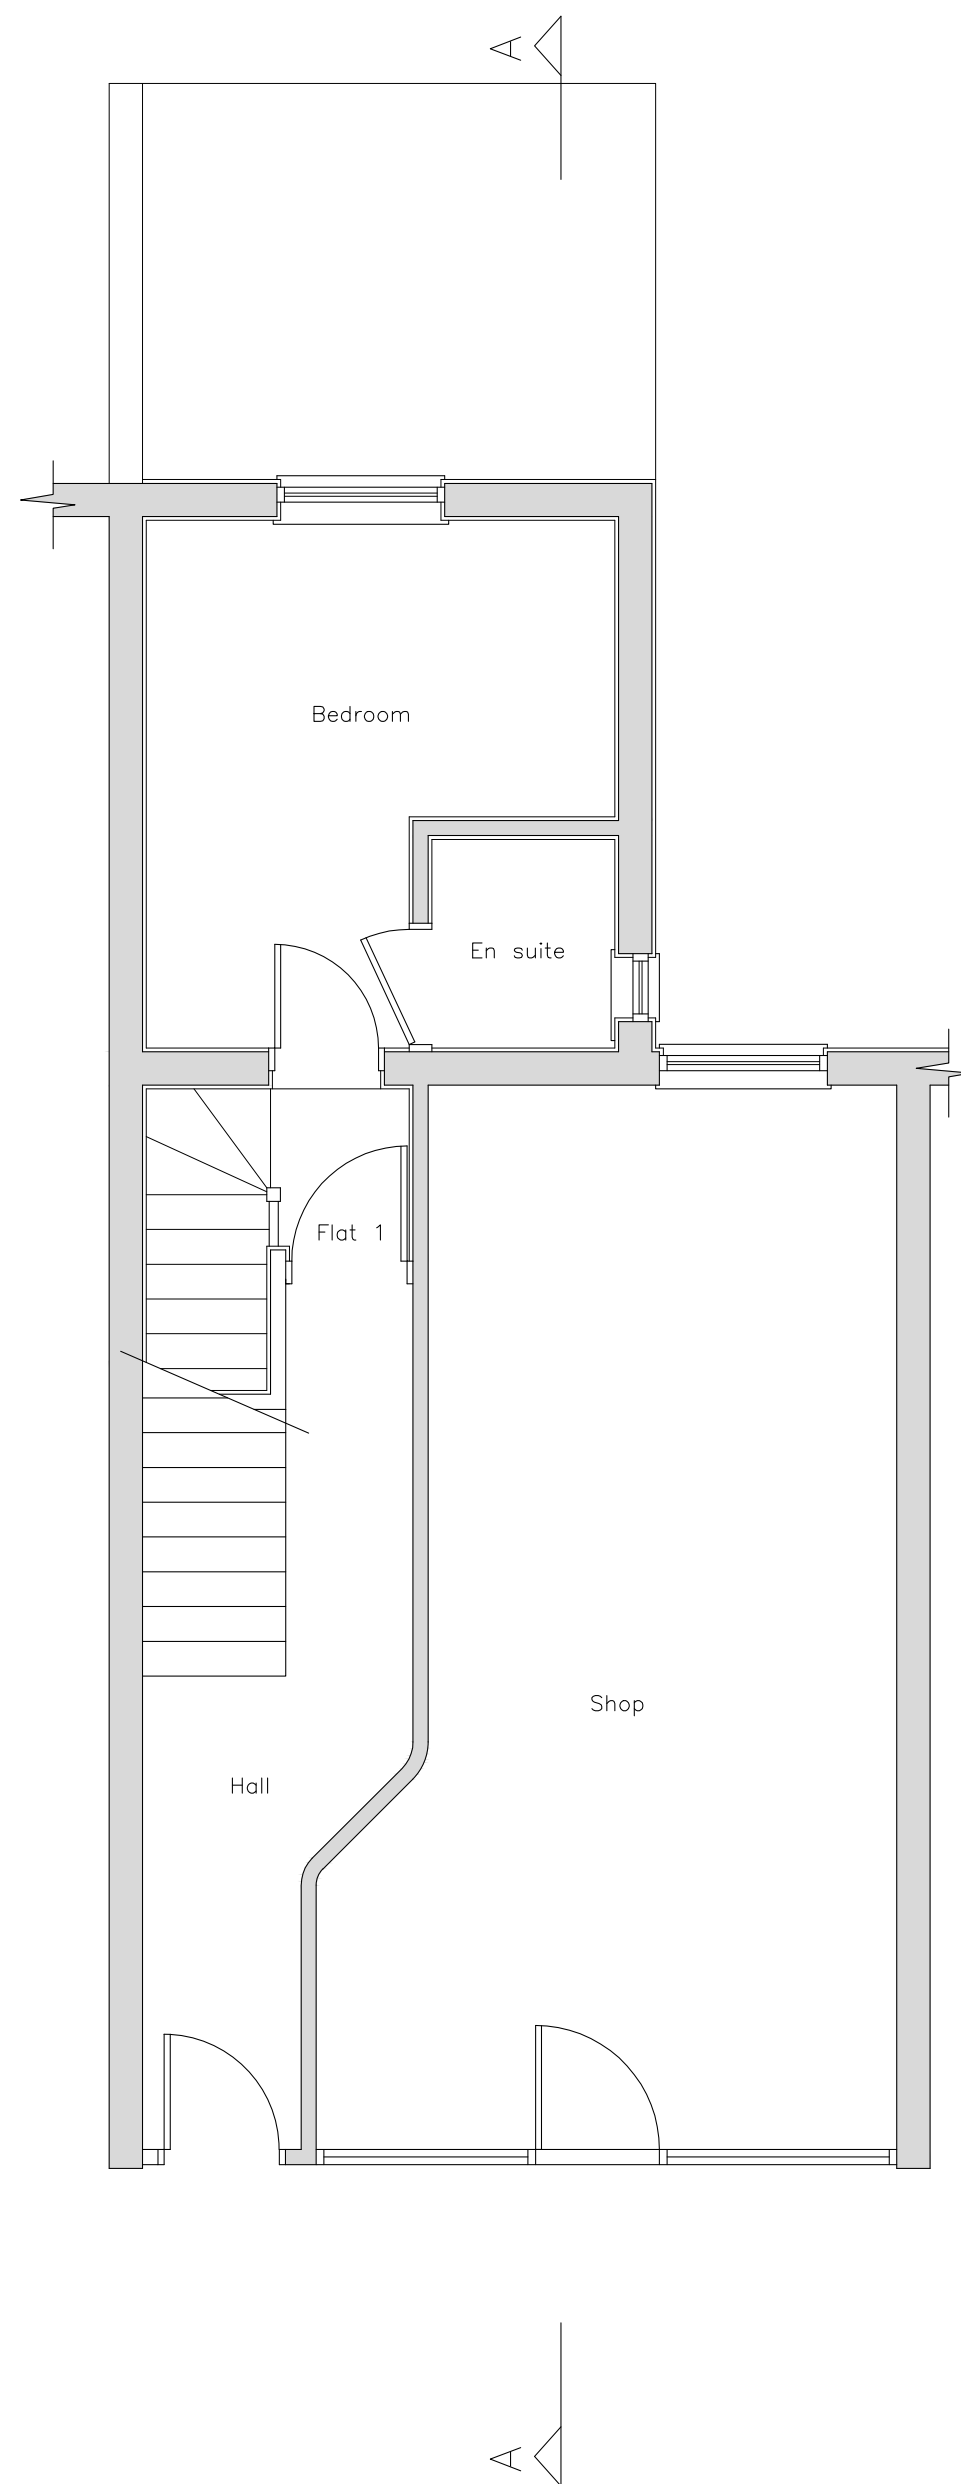


Existing Ground Floor

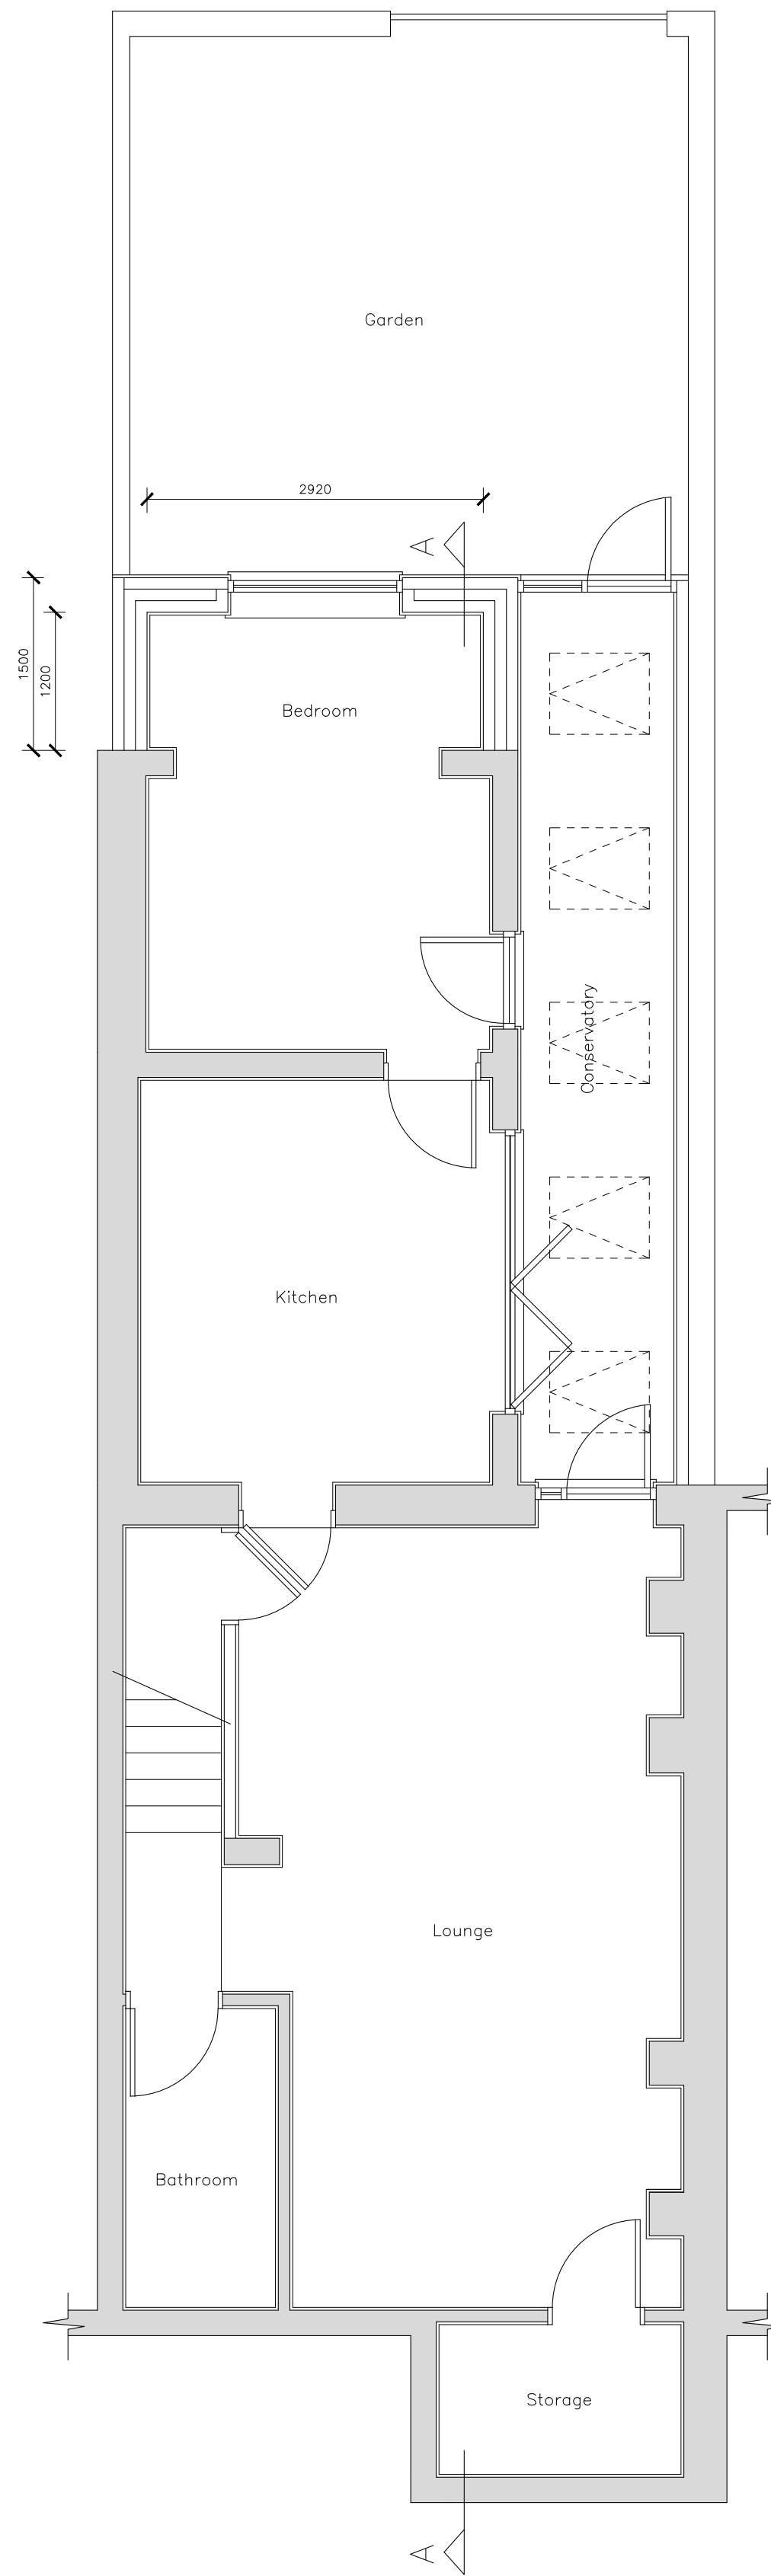


Proposed Lower Ground Floor

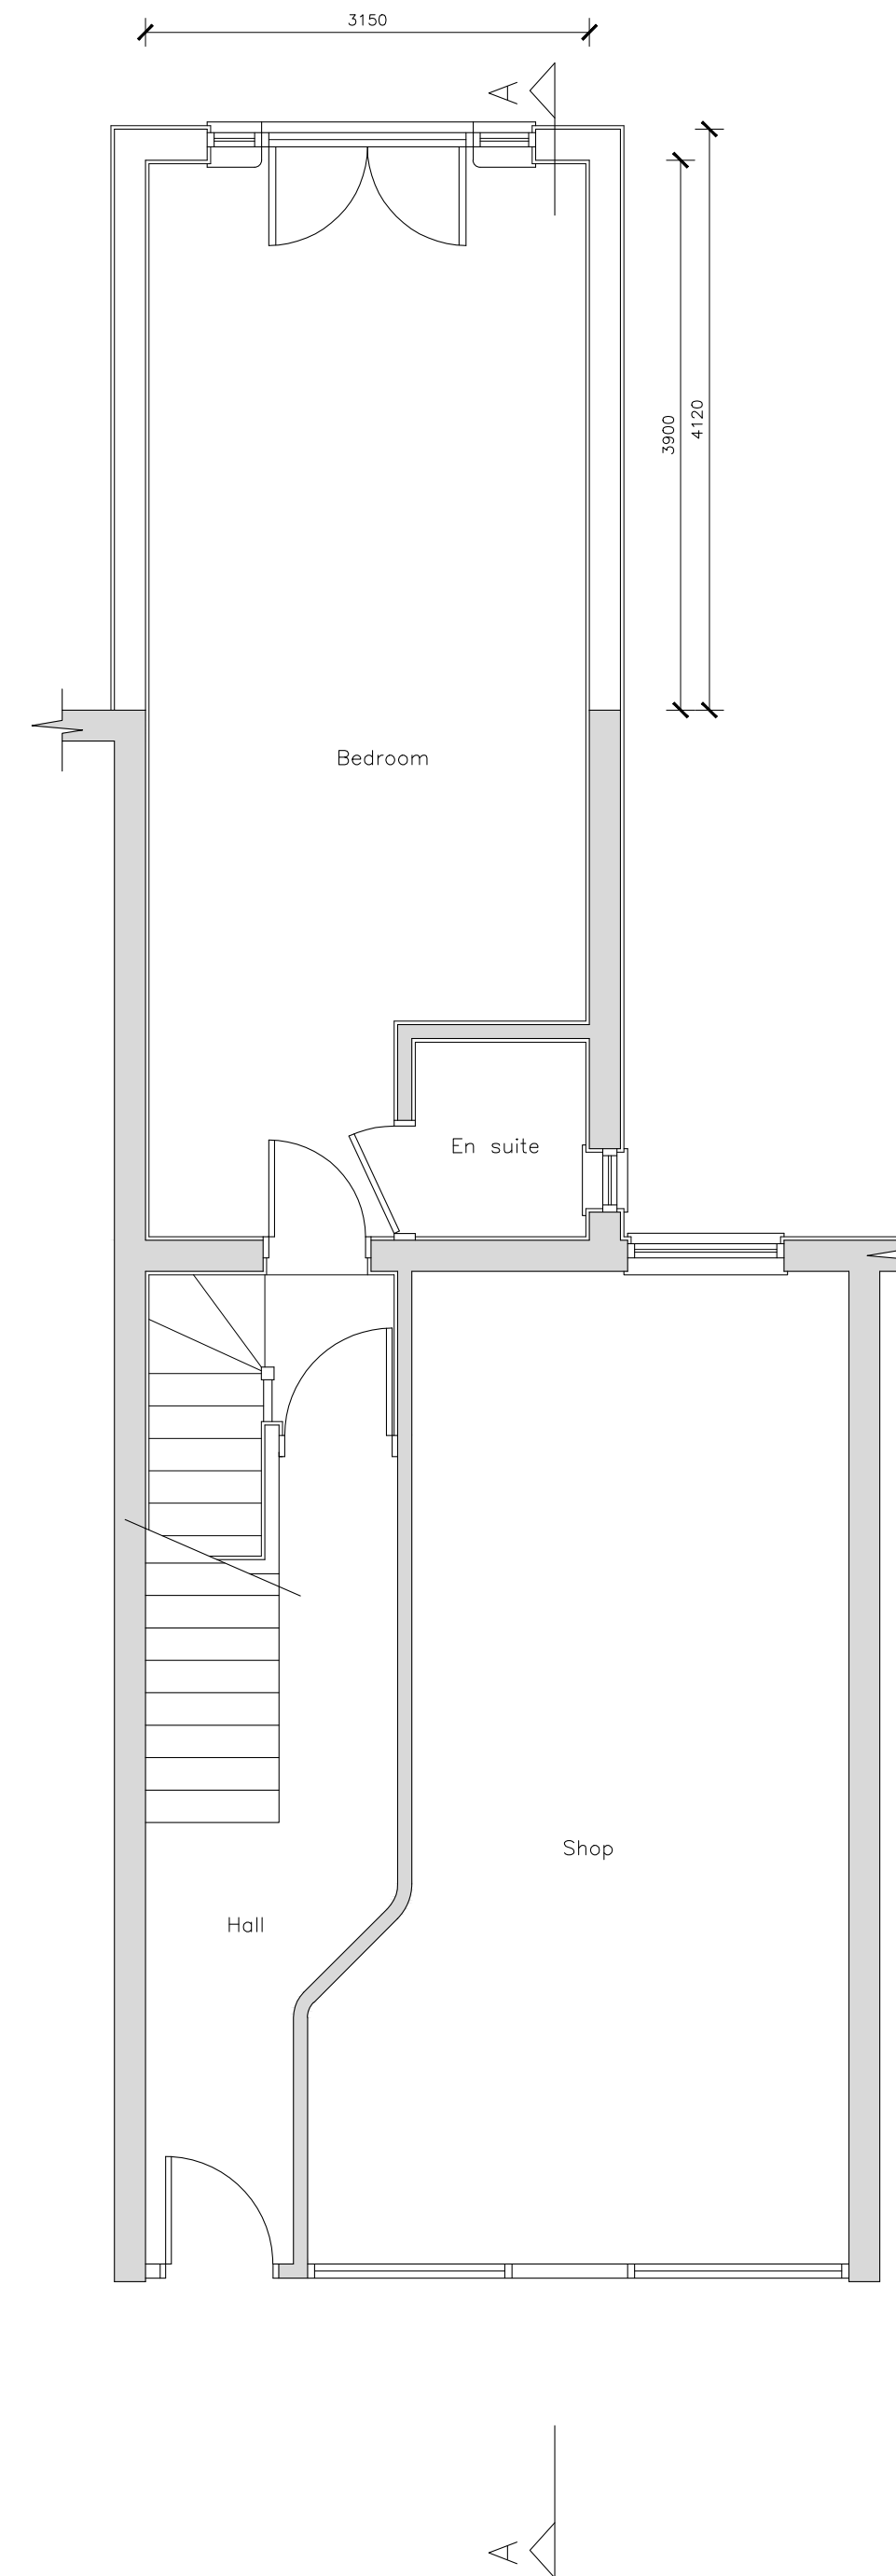


Proposed Ground Floor

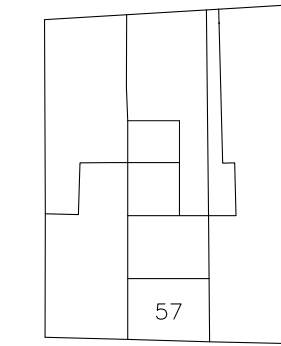

Existing Site Plan (1:500)

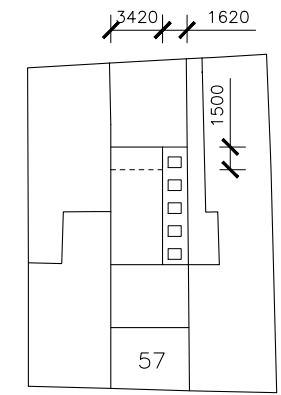

Proposed Site Plan (1:500)

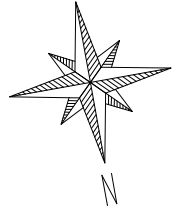

Rev. A 16/12/17

Ground floor extension reduced and upper ground floor extension extended to be in line with rear additions to neighbouring properties

Rev. No. | Date.

Conservatory amended to powder coated aluminum Amendment.

CHAMPION

Building Contractors & Architectural Services

229 High Street

Wokingham

Essex, SS3 0HL

Tel: 07958 695876

roylaidlaw@live.co.uk

Client.

Mr R Greene

Project

Flat 1

57 Hemstal Road

West Hampstead

London

NW6 2AD

Drawing

Proposed Ground and Lower Ground Floor Rear Extension

Scale.

1:50 & 1:100

Date.

June 17

Drawing No.

17:2106:01A

NOTE:

All dimensions to be checked on site before work commences.

Do not scale this drawing, work only to specified dimensions.

Report all discrepancies to the Draughts Person.

