
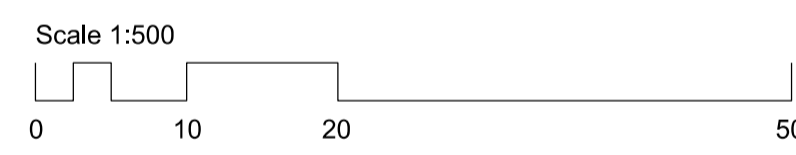



- Site boundary
- Works to be carried out by others

 


Revisions


Client	Consolidated Ltd.
Project	St. Giles Circus - Sections 6 - 8
Drawing Title	Existing 59 St Giles High Street Site Location Plan
Drawing Number	1466_28D_00_000
Scale	1:500@A1
Status	For Information
Drawn by	GW
Date	05/10/17

Do not scale. All dimensions to be confirmed on site. Information contained in this drawing is the sole copyright of Ian Chalk Architects and is not to be reproduced without permission.

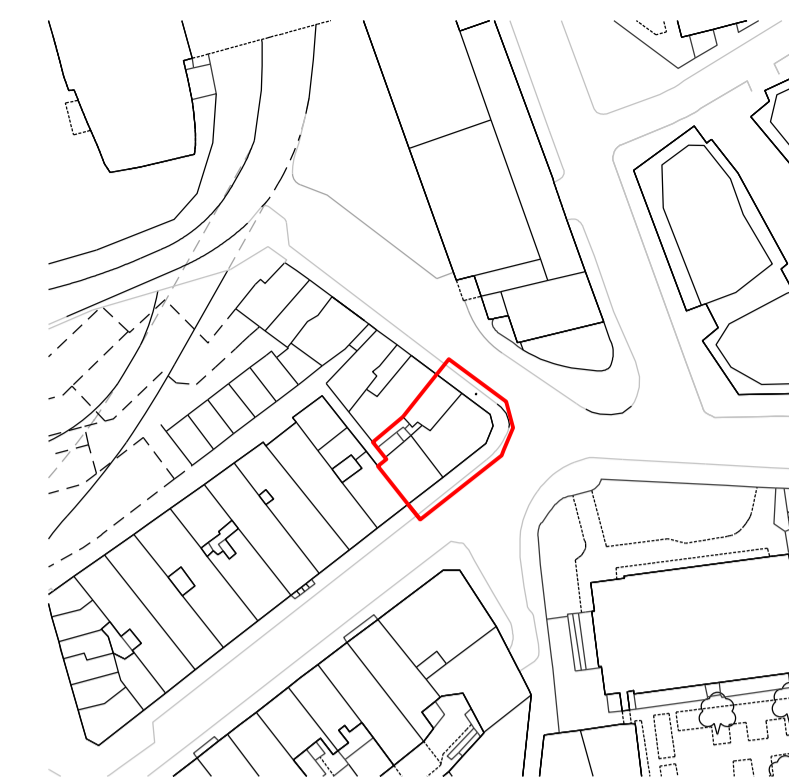


 Works to be carried out by others

Drawings to be read in conjunction with ICA document '59 St Giles High Street - Investigative Strip-Out and Proposed Works'

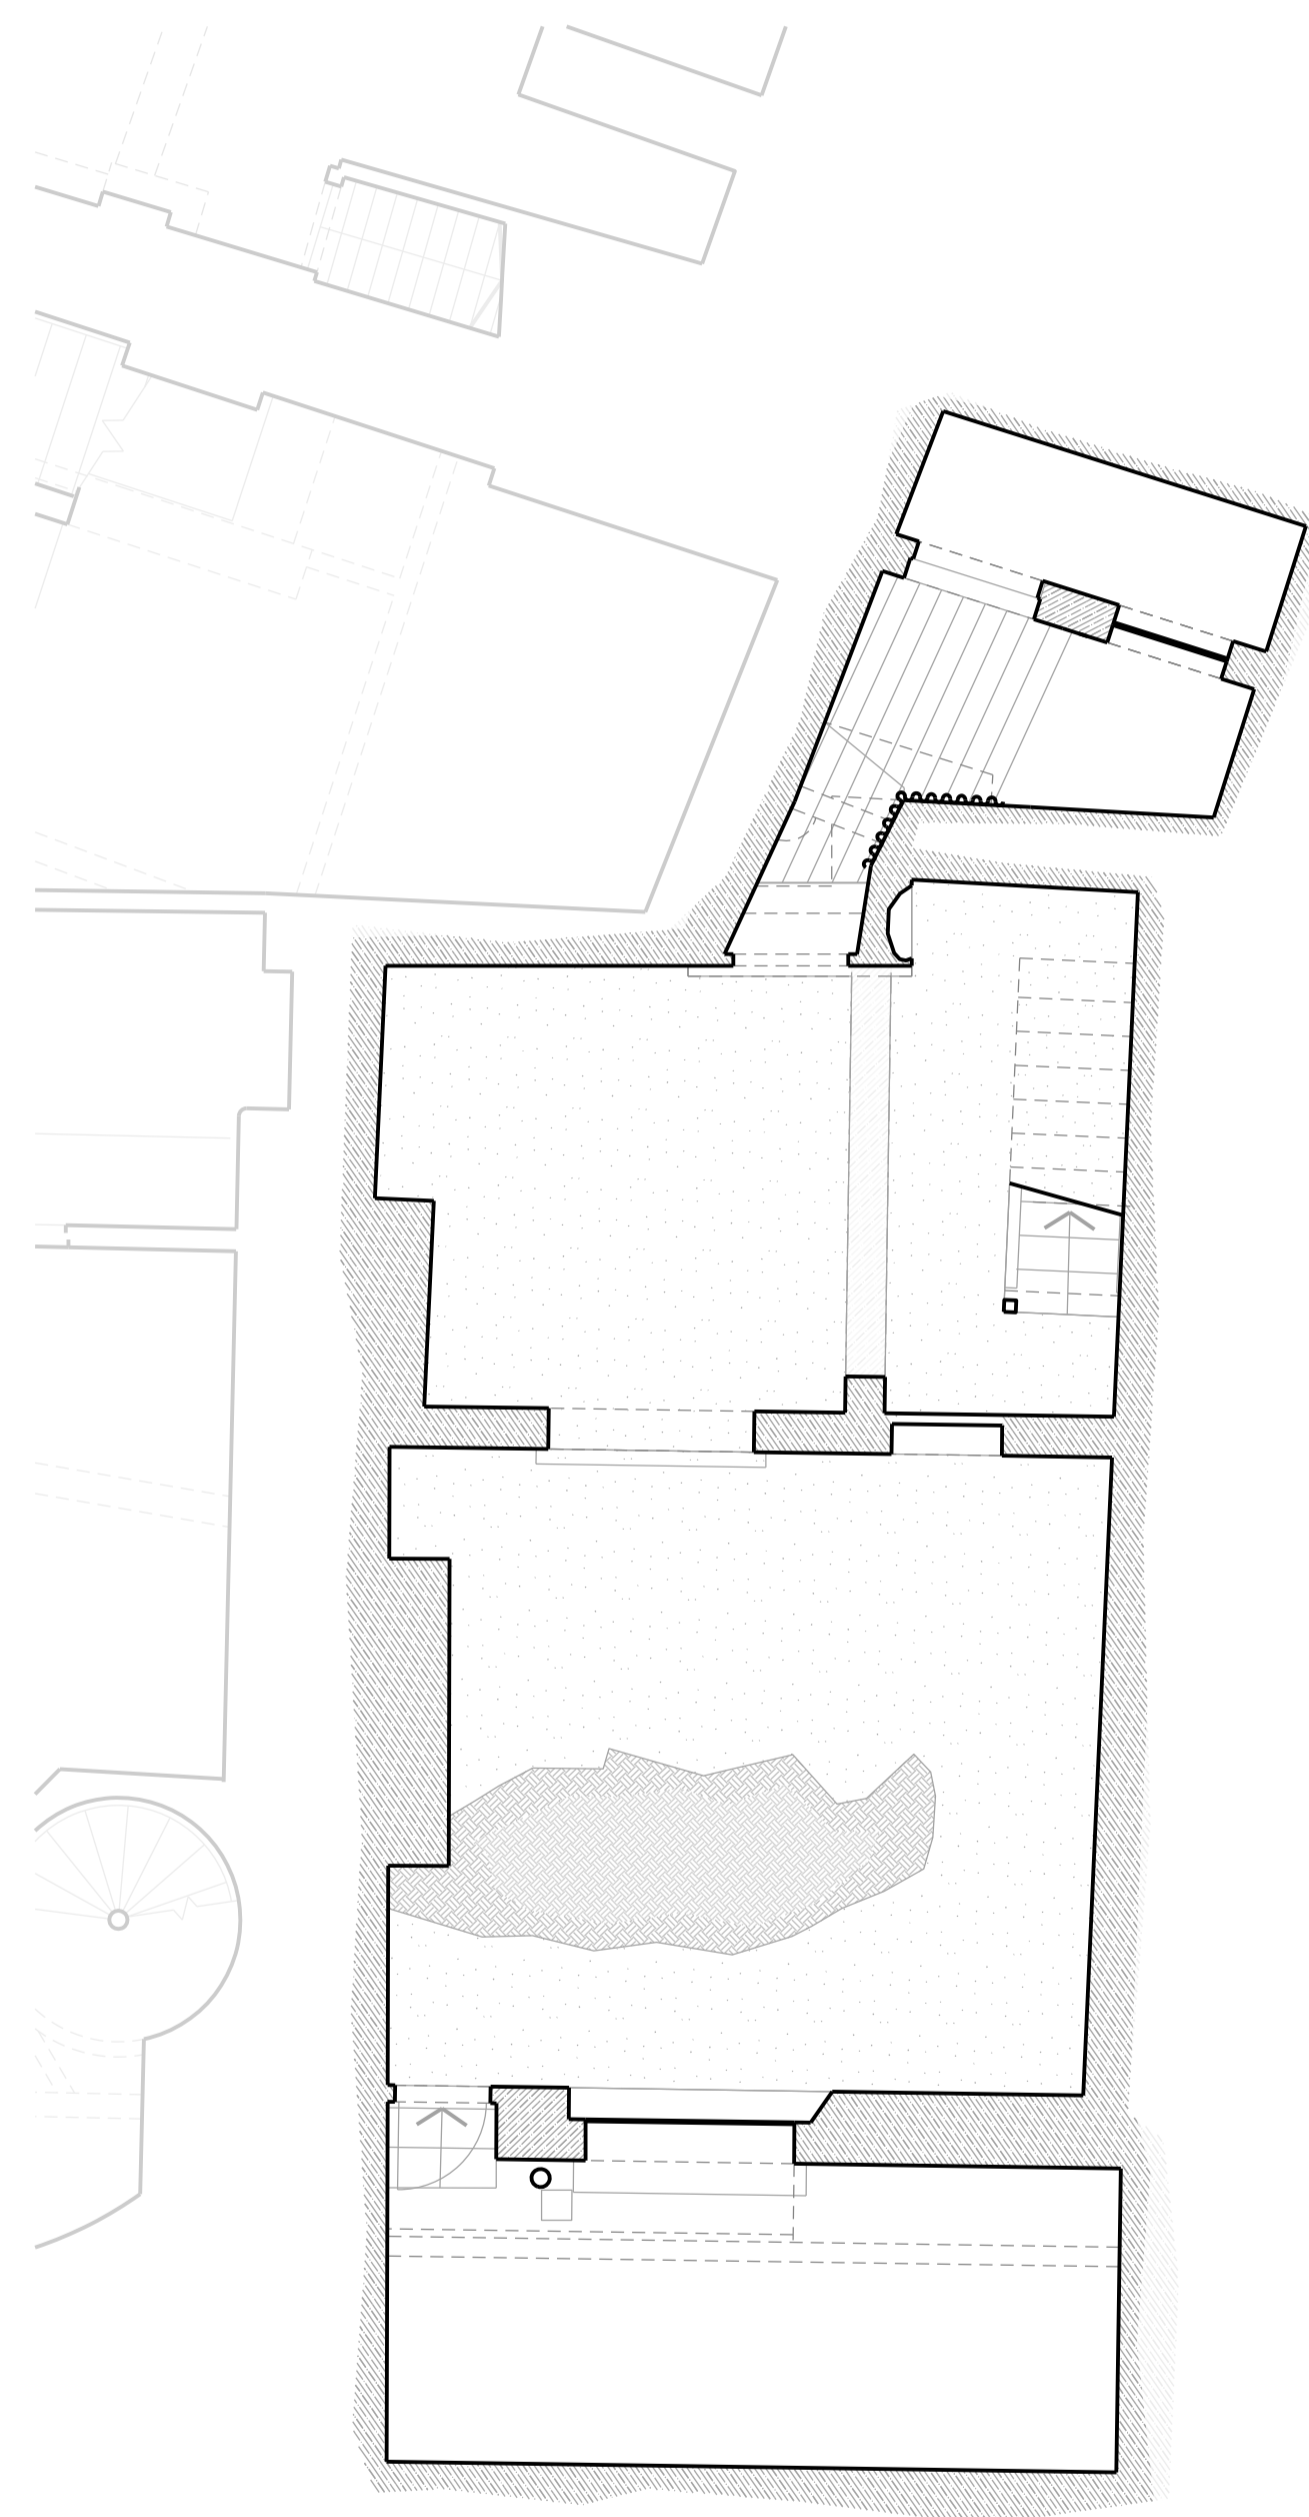

01 Existing Basement Plan
59 St Giles High Street 1.50

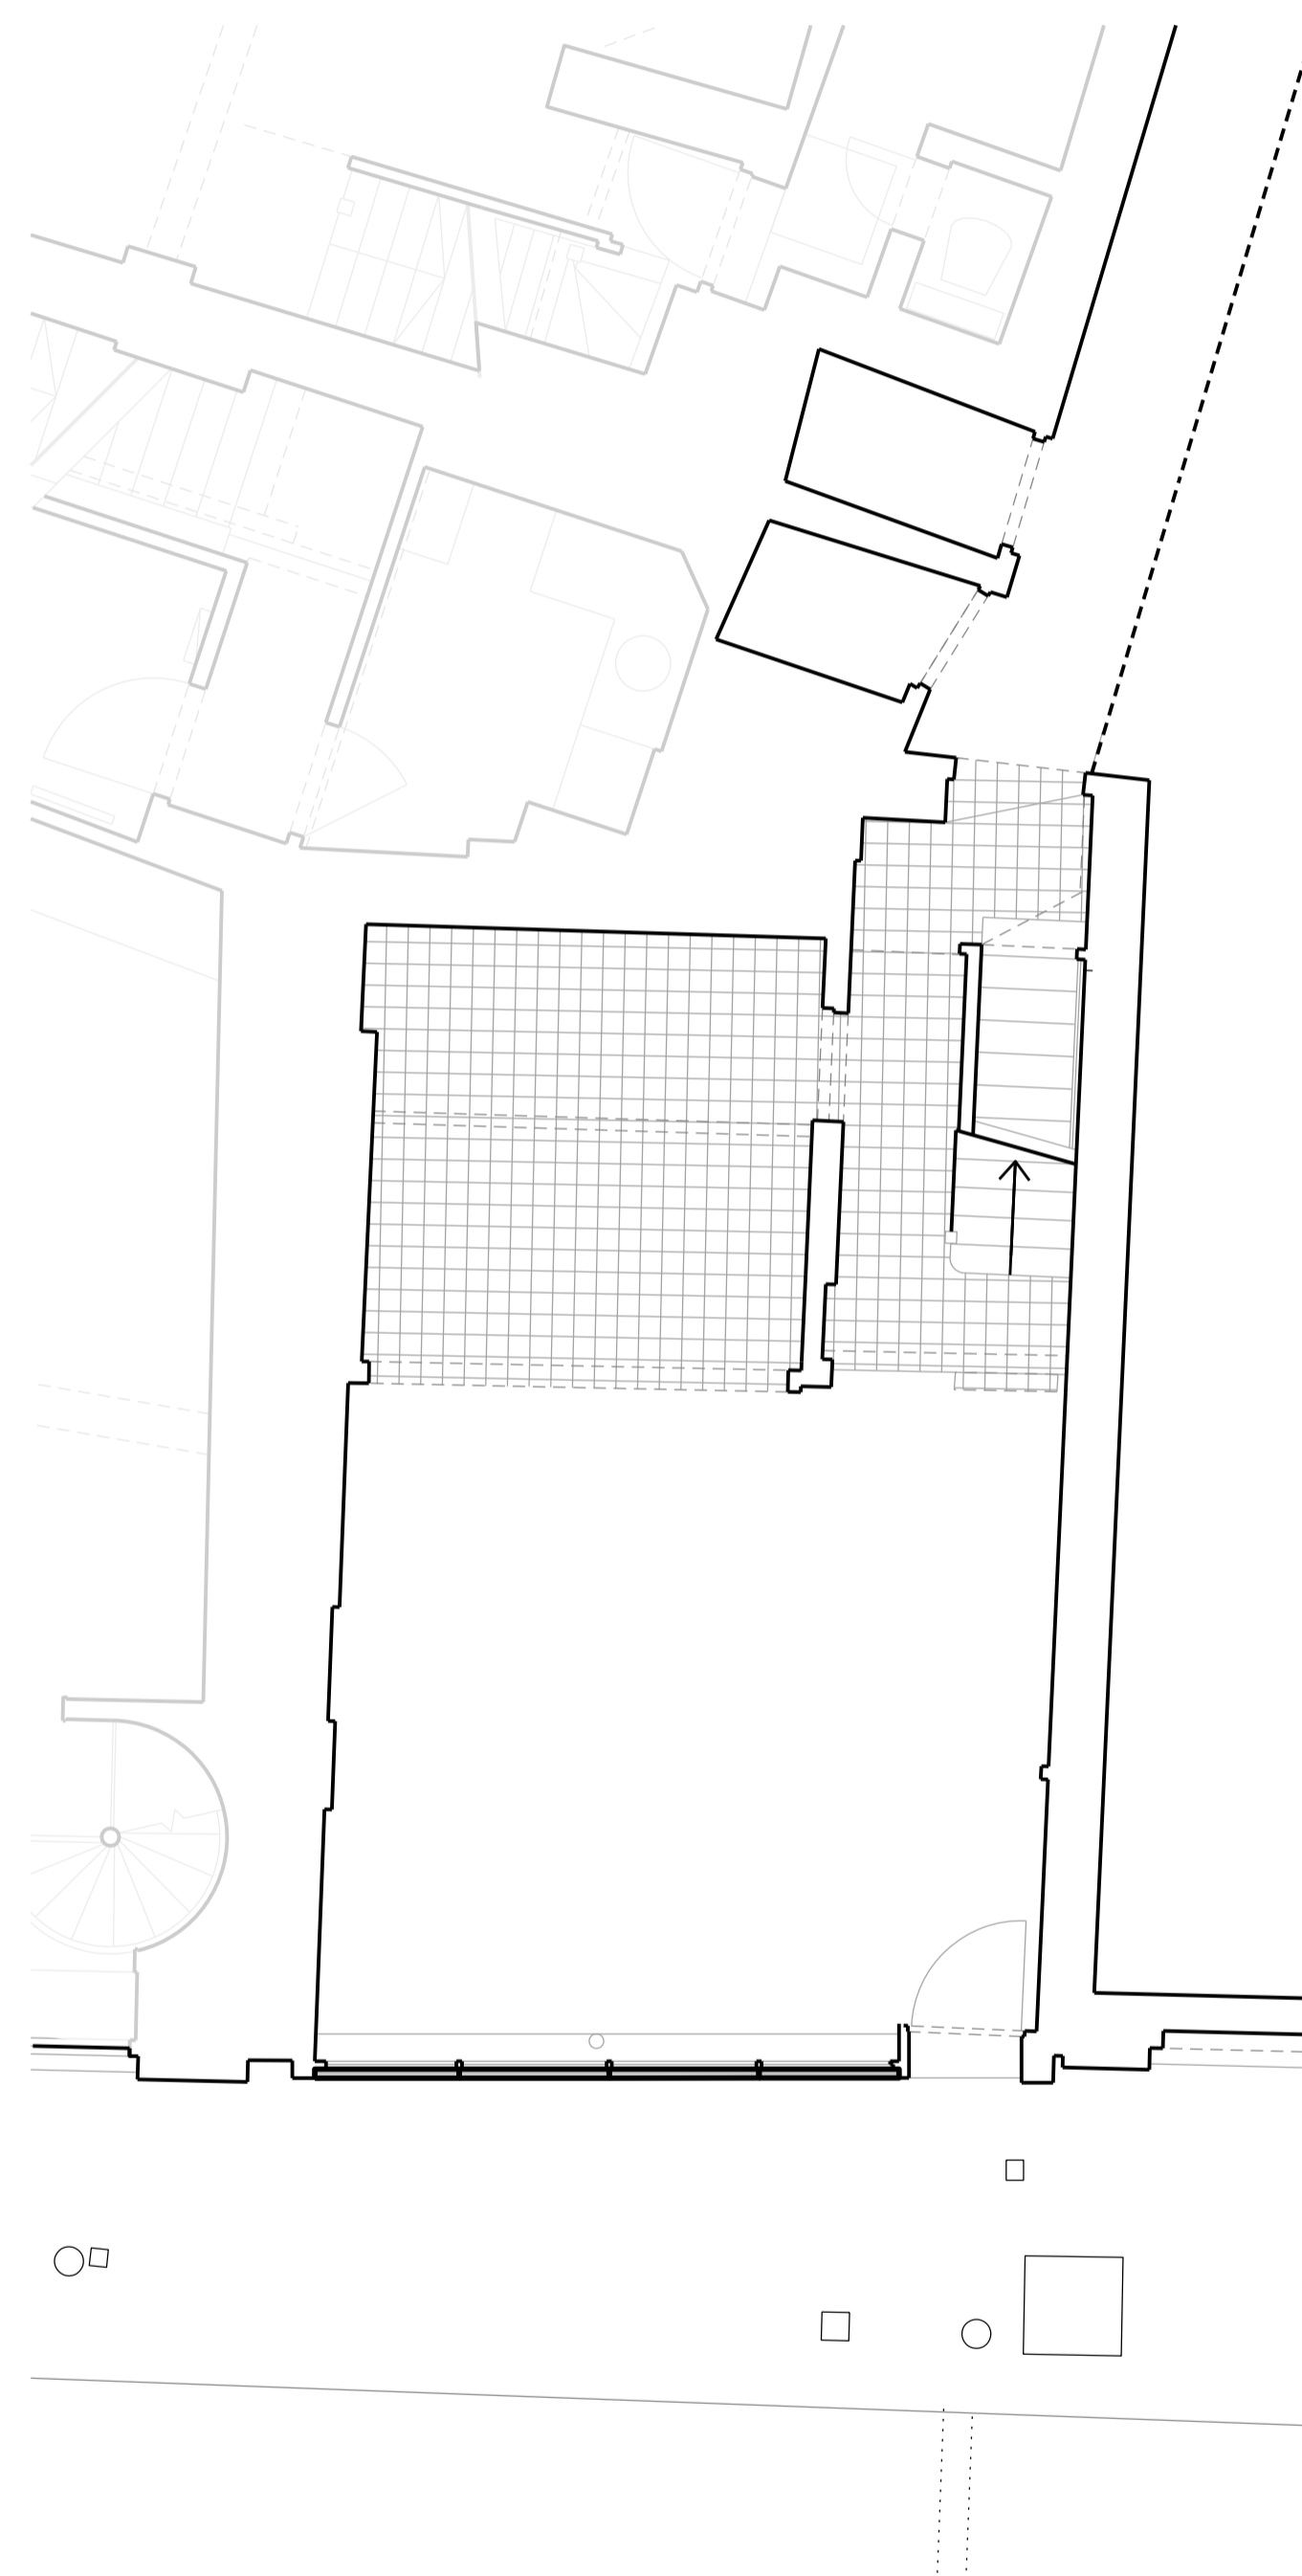

02 Existing Ground Floor Plan
59 St Giles High Street 1.50

Revisions

01 Issued for Planning 15.12.17

Client

Consolidated Ltd.

Project

St. Giles Circus - Sections 6 - 8

Drawing Title

59 St Giles High Street
Existing
Plans


Drawing Number


1466_59SG_00_100

Scale 1:50 @ A1 Status For Planning


Drawn by GW Date 05/10/2017

Do not scale. All dimensions to be confirmed on site. Information contained in this drawing is the sole copyright of Ian Chalk Architects and is not to be reproduced without permission.

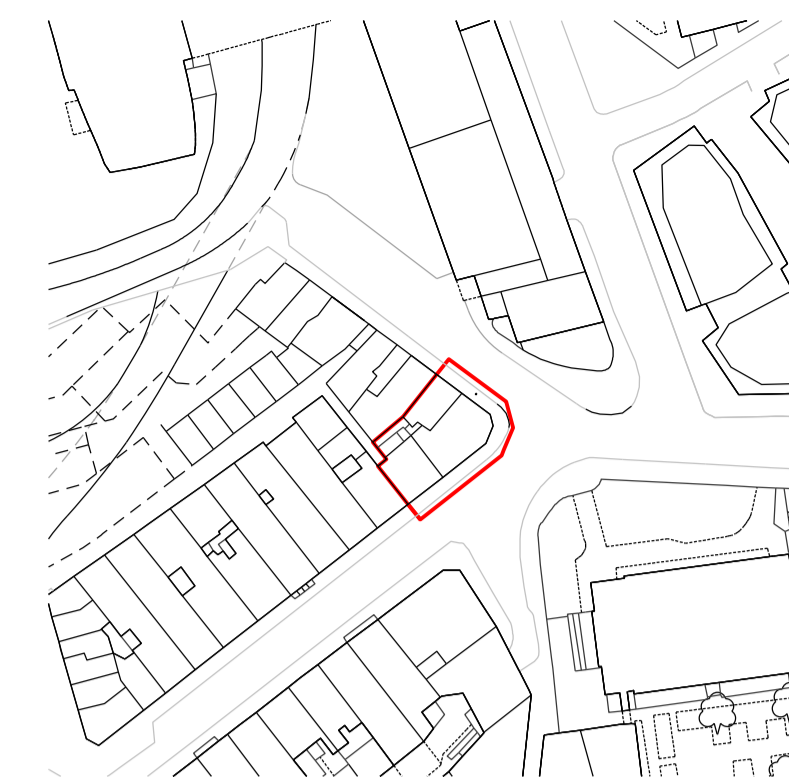


 Works to be carried out by others

Drawings to be read in conjunction with ICA document '59 St Giles High Street - Investigative Strip-Out and Proposed Works'

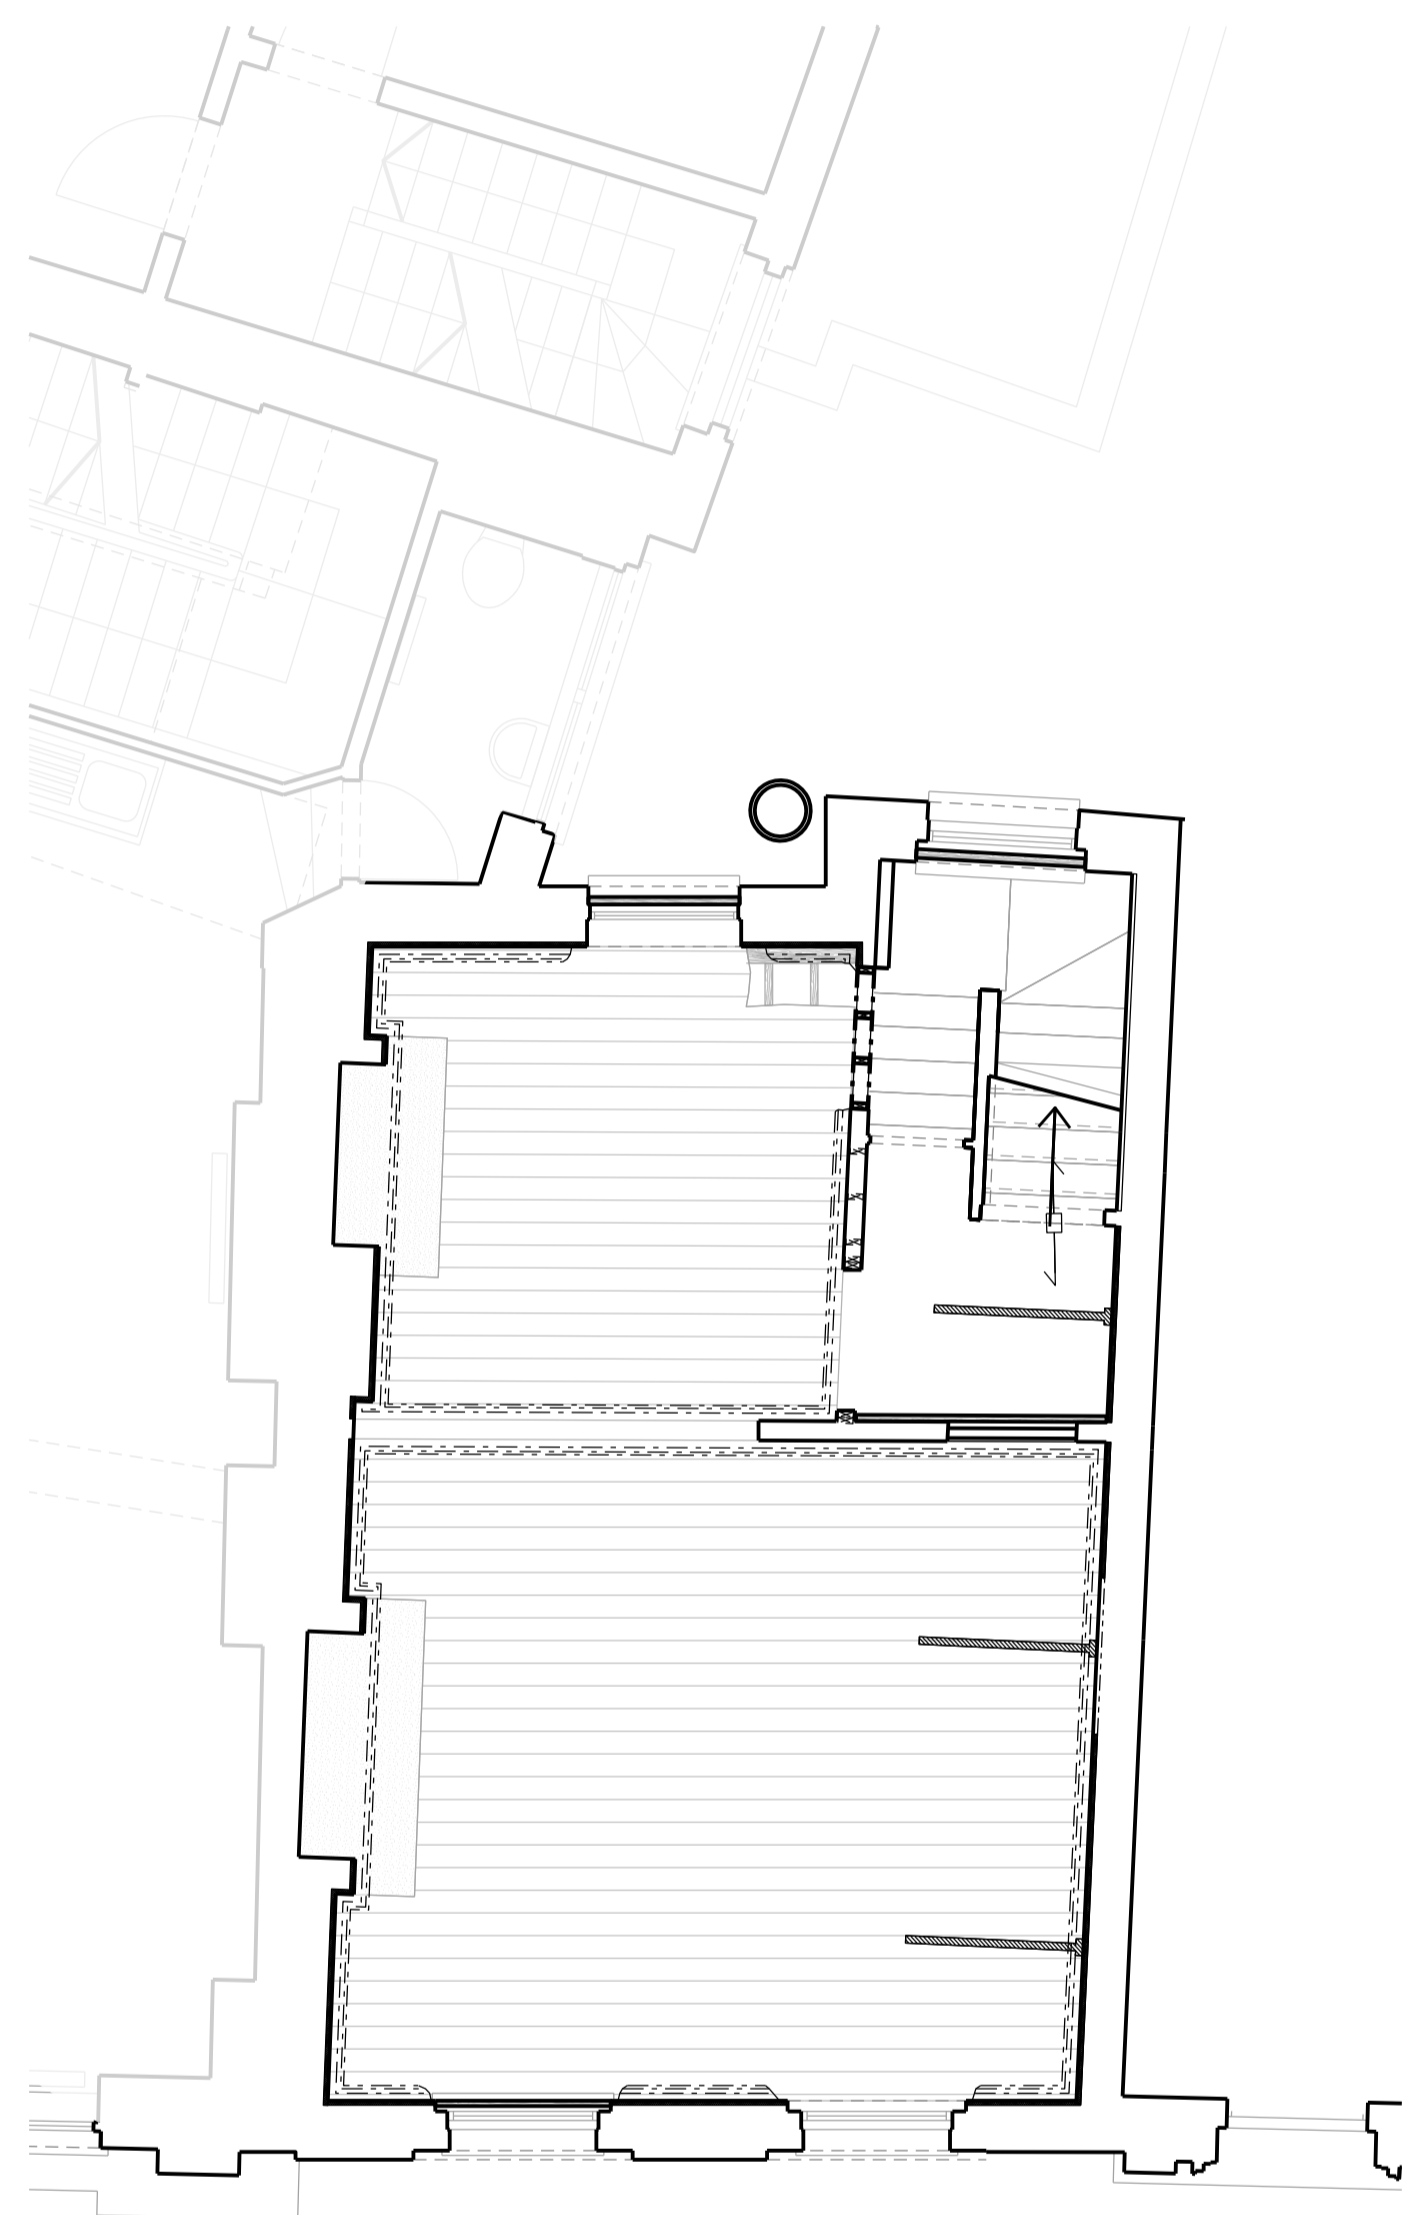

01 Existing First Floor Plan
59SG_00_101 59 St Giles High Street 1.50

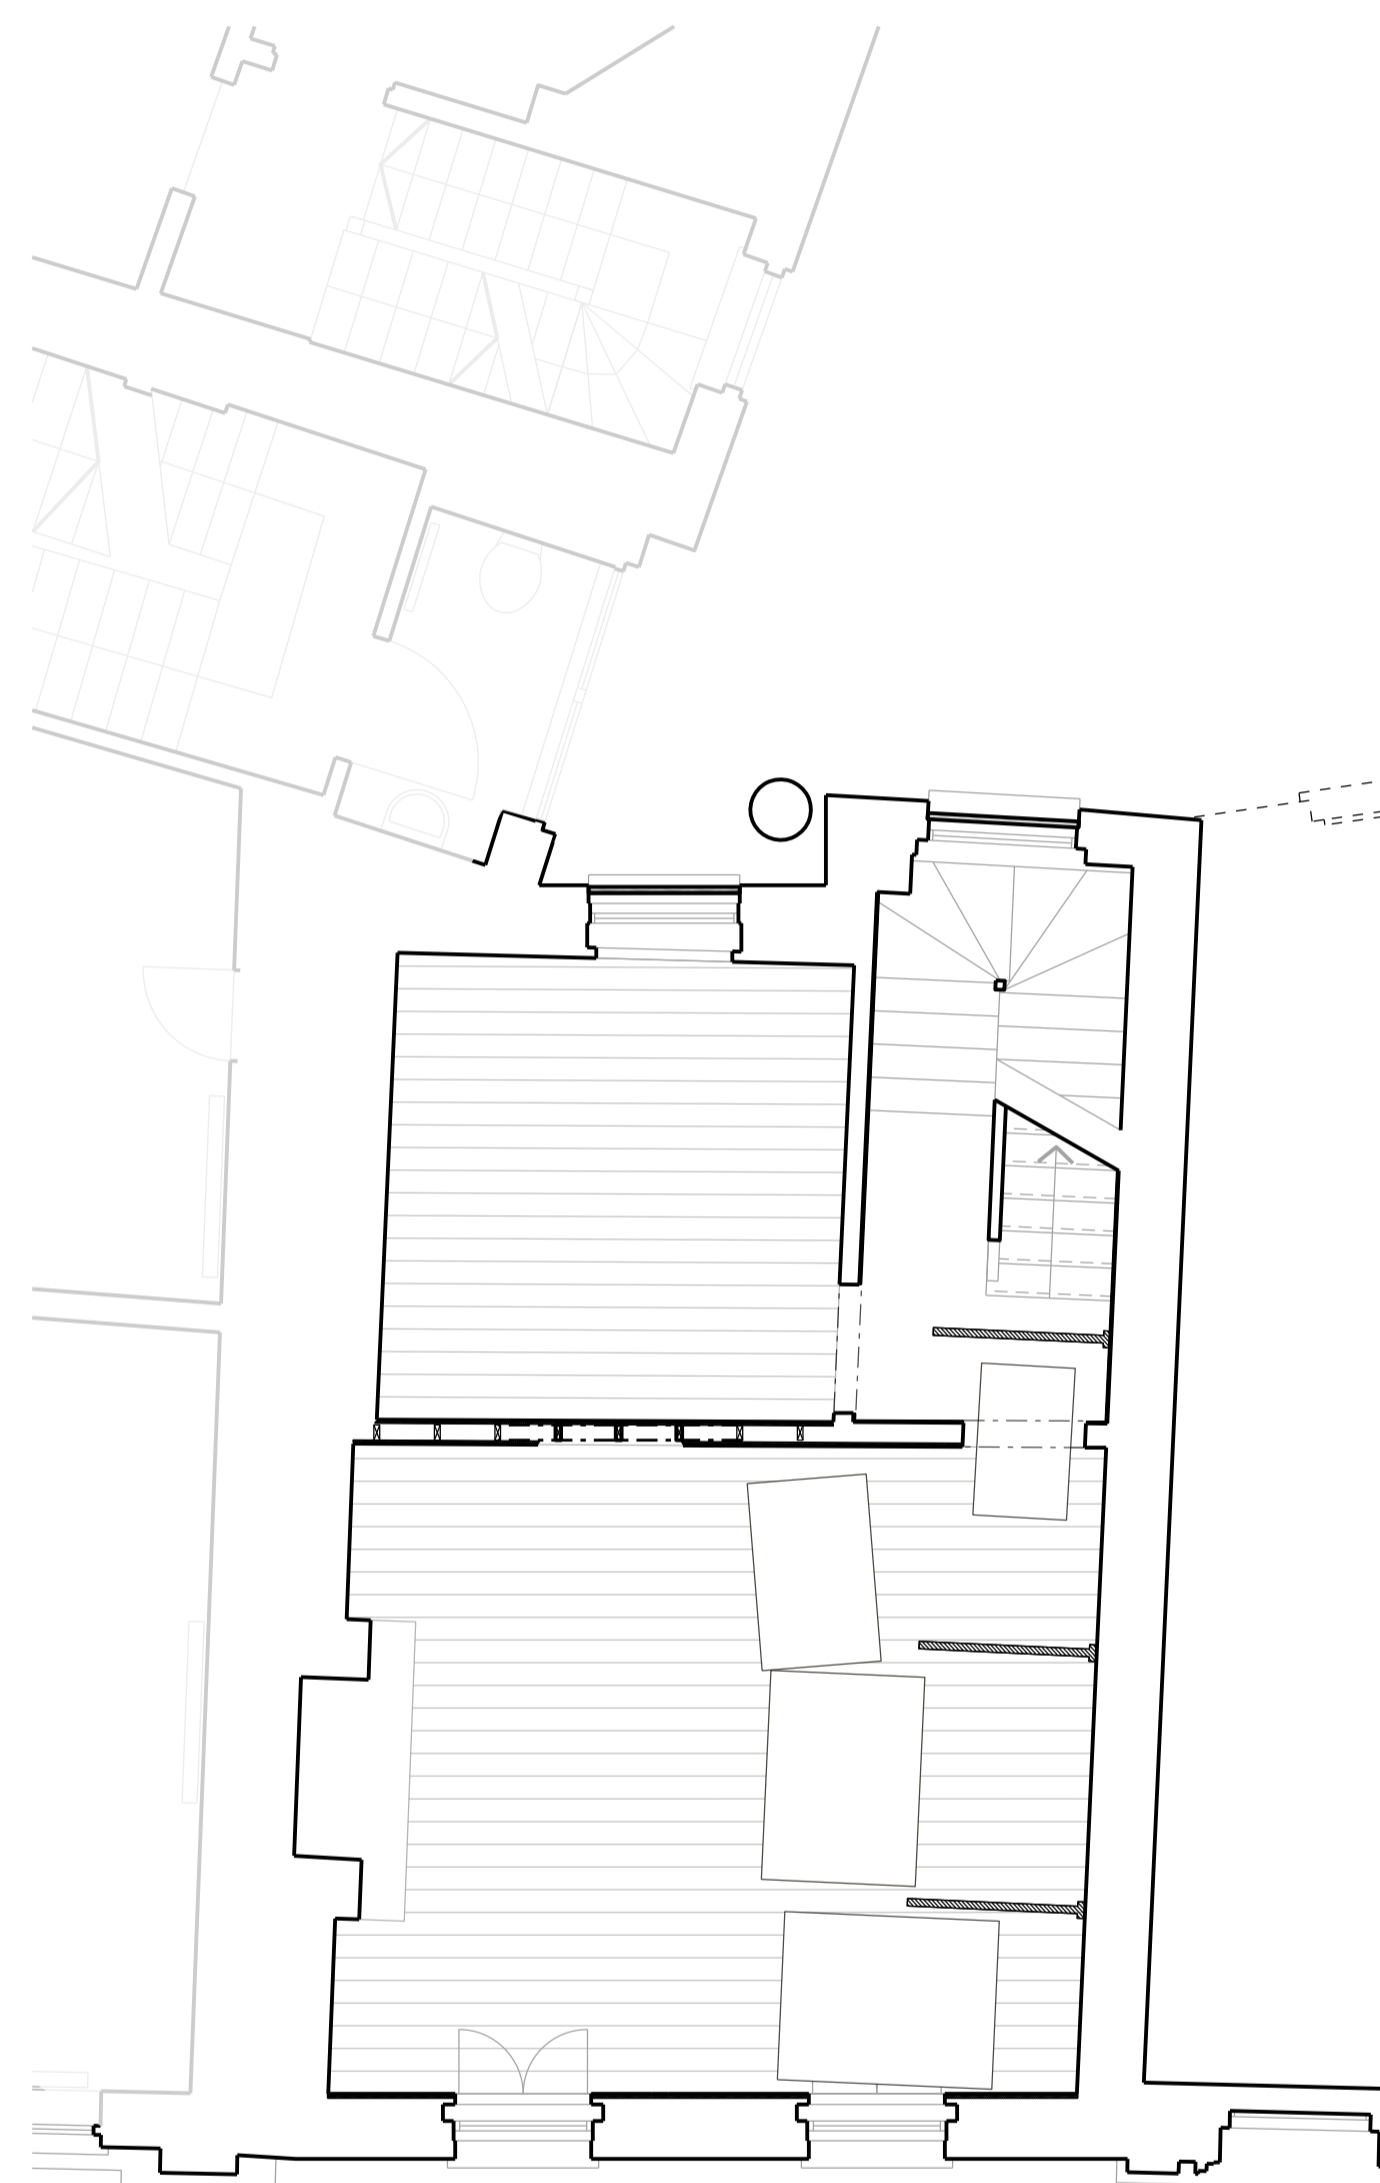

02 Existing Second Floor Plan
59SG_00_101 59 St Giles High Street 1.50

Revisions

01 Issued for Planning 15.12.17

Client

Consolidated Ltd.

Project

St. Giles Circus - Sections 6 - 8

Drawing Title

59 St Giles High Street
Existing
Plans

Drawing Number

1466_59SG_00_101


Scale 1:50 @ A1


Status For Planning

Drawn by GW


Date 05/10/2017

Do not scale. All dimensions to be confirmed on site. Information contained in this drawing is the sole copyright of Ian Chalk Architects and is not to be reproduced without permission.

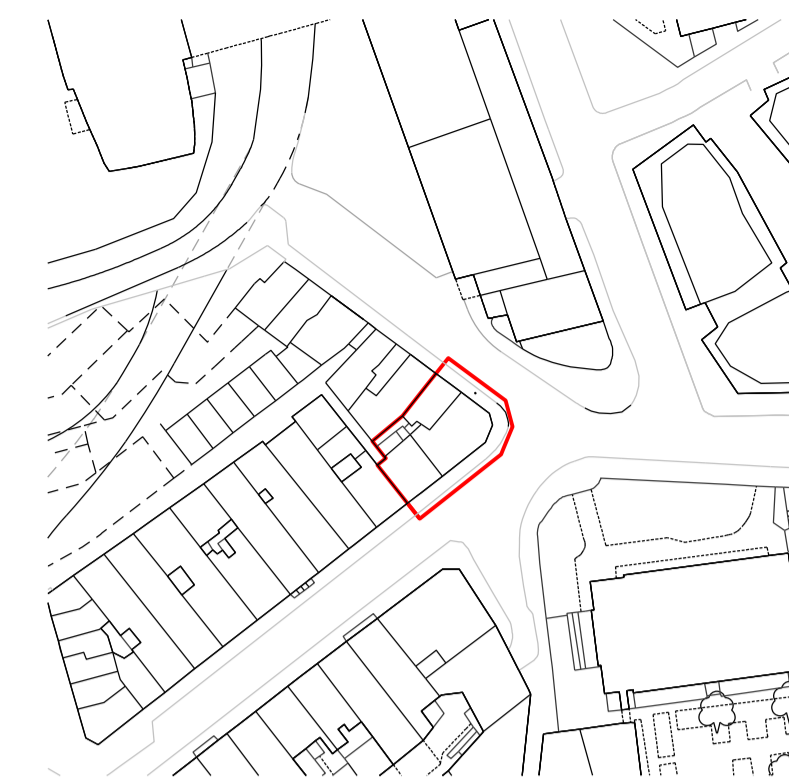


 Works to be carried out by others

Drawings to be read in conjunction with ICA document '59 St Giles High Street - Investigative Strip-Out and Proposed Works'

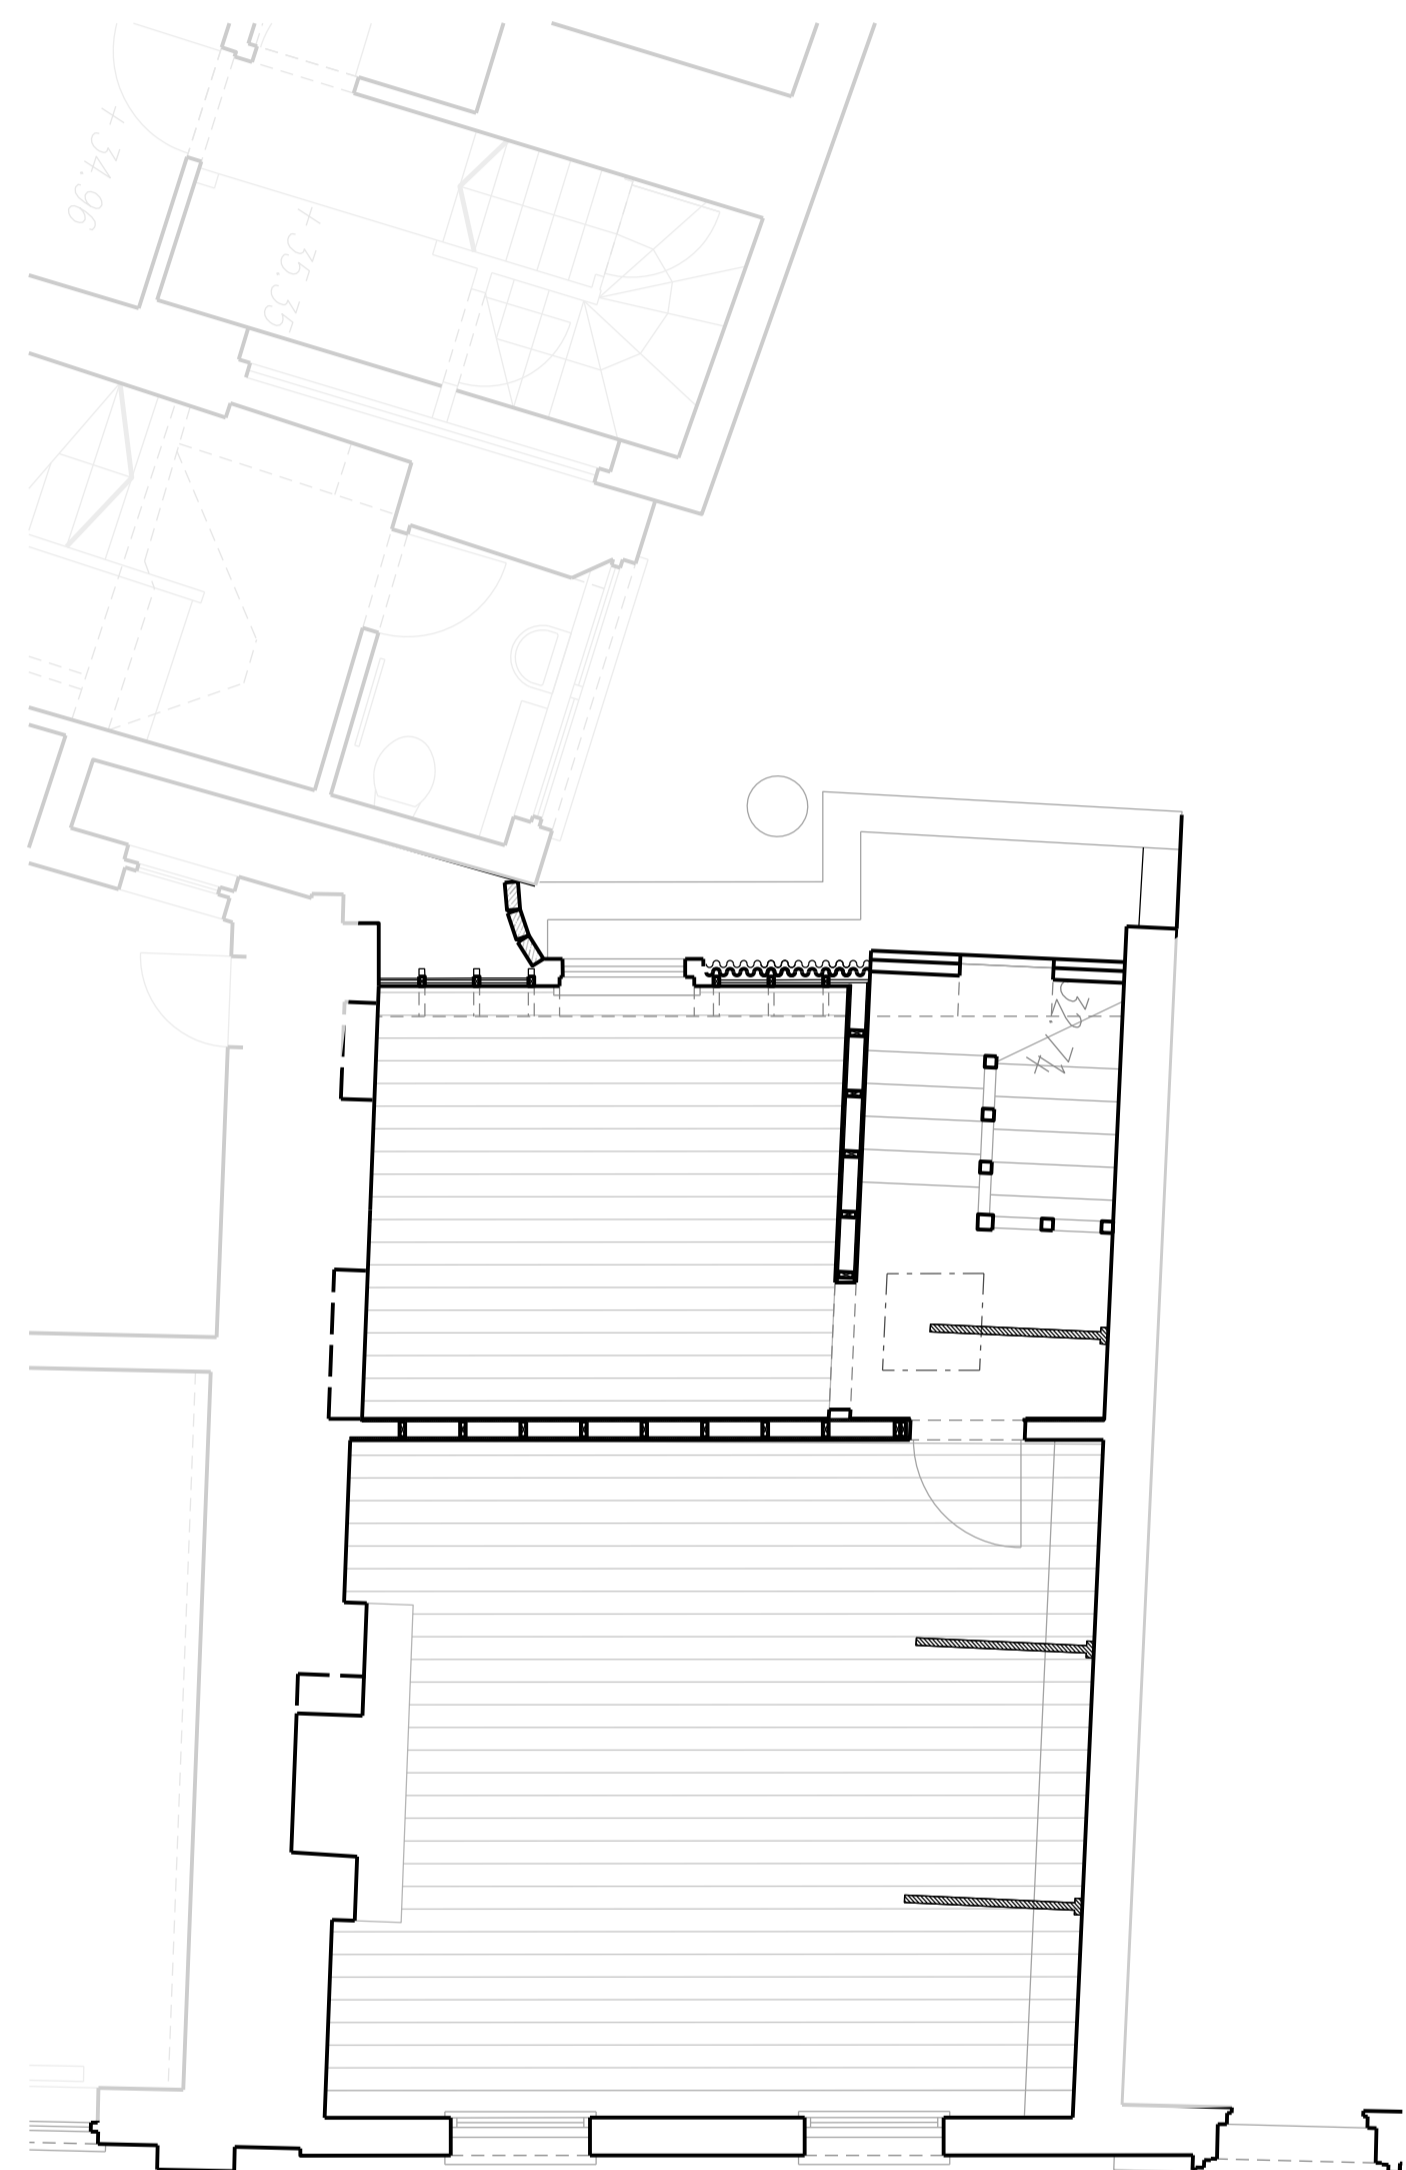

01 Existing Third Floor Plan
59SG_00_102 59 St Giles High Street 1.50

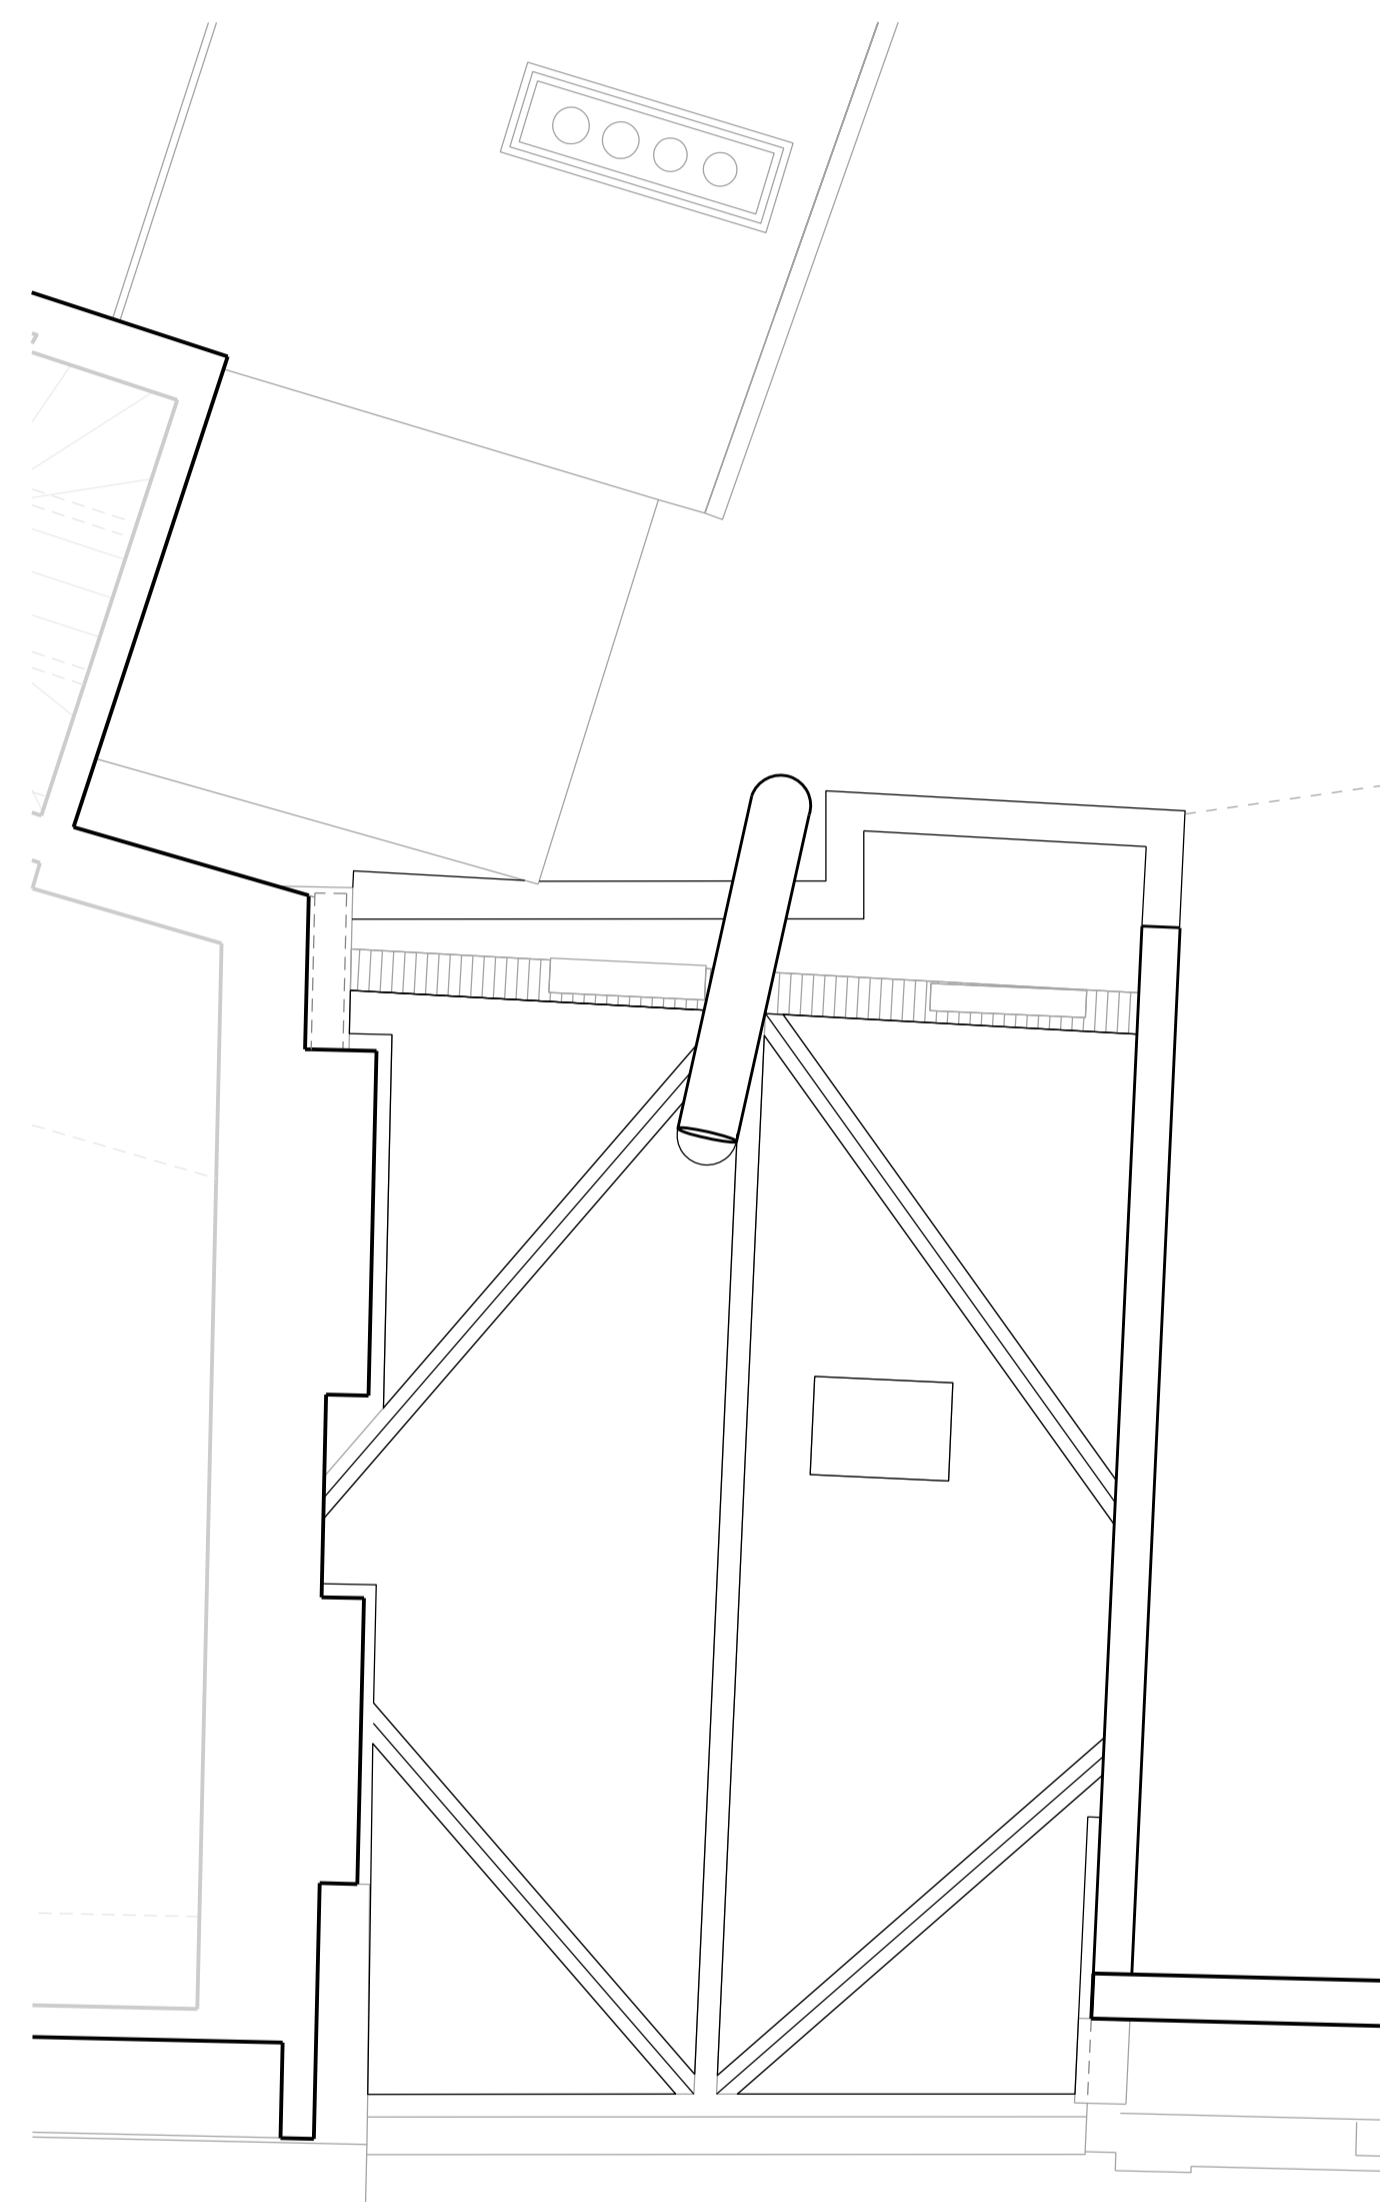

02 Existing Roof Plan
59SG_00_102 59 St Giles High Street 1.50

Revisions

01 Issued for Planning 15.12.17

Client

Consolidated Ltd.

Project

St. Giles Circus - Sections 6 - 8

Drawing Title

59 St Giles High Street
Existing
Plans


Drawing Number


1466_59SG_00_102

Scale 1:50 @ A1 Status For Planning


Drawn by GW Date 05/10/2017

Do not scale. All dimensions to be confirmed on site. Information contained in this drawing is the sole copyright of Ian Chalk Architects and is not to be reproduced without permission.

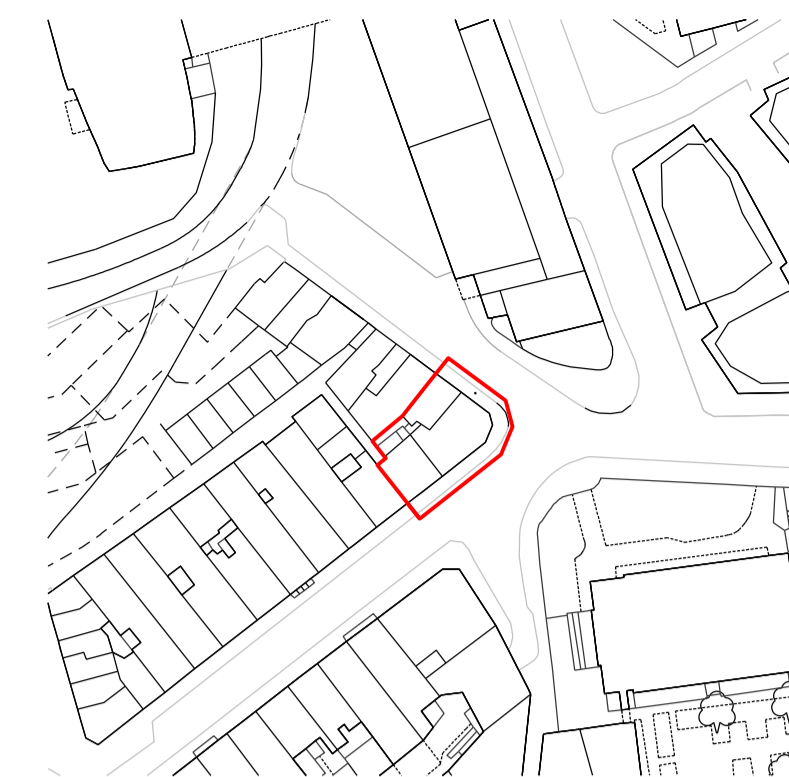


 Works to be carried out by others

Drawings to be read in conjunction with ICA document '59 St Giles High Street - Investigative Strip-Out and Proposed Works'

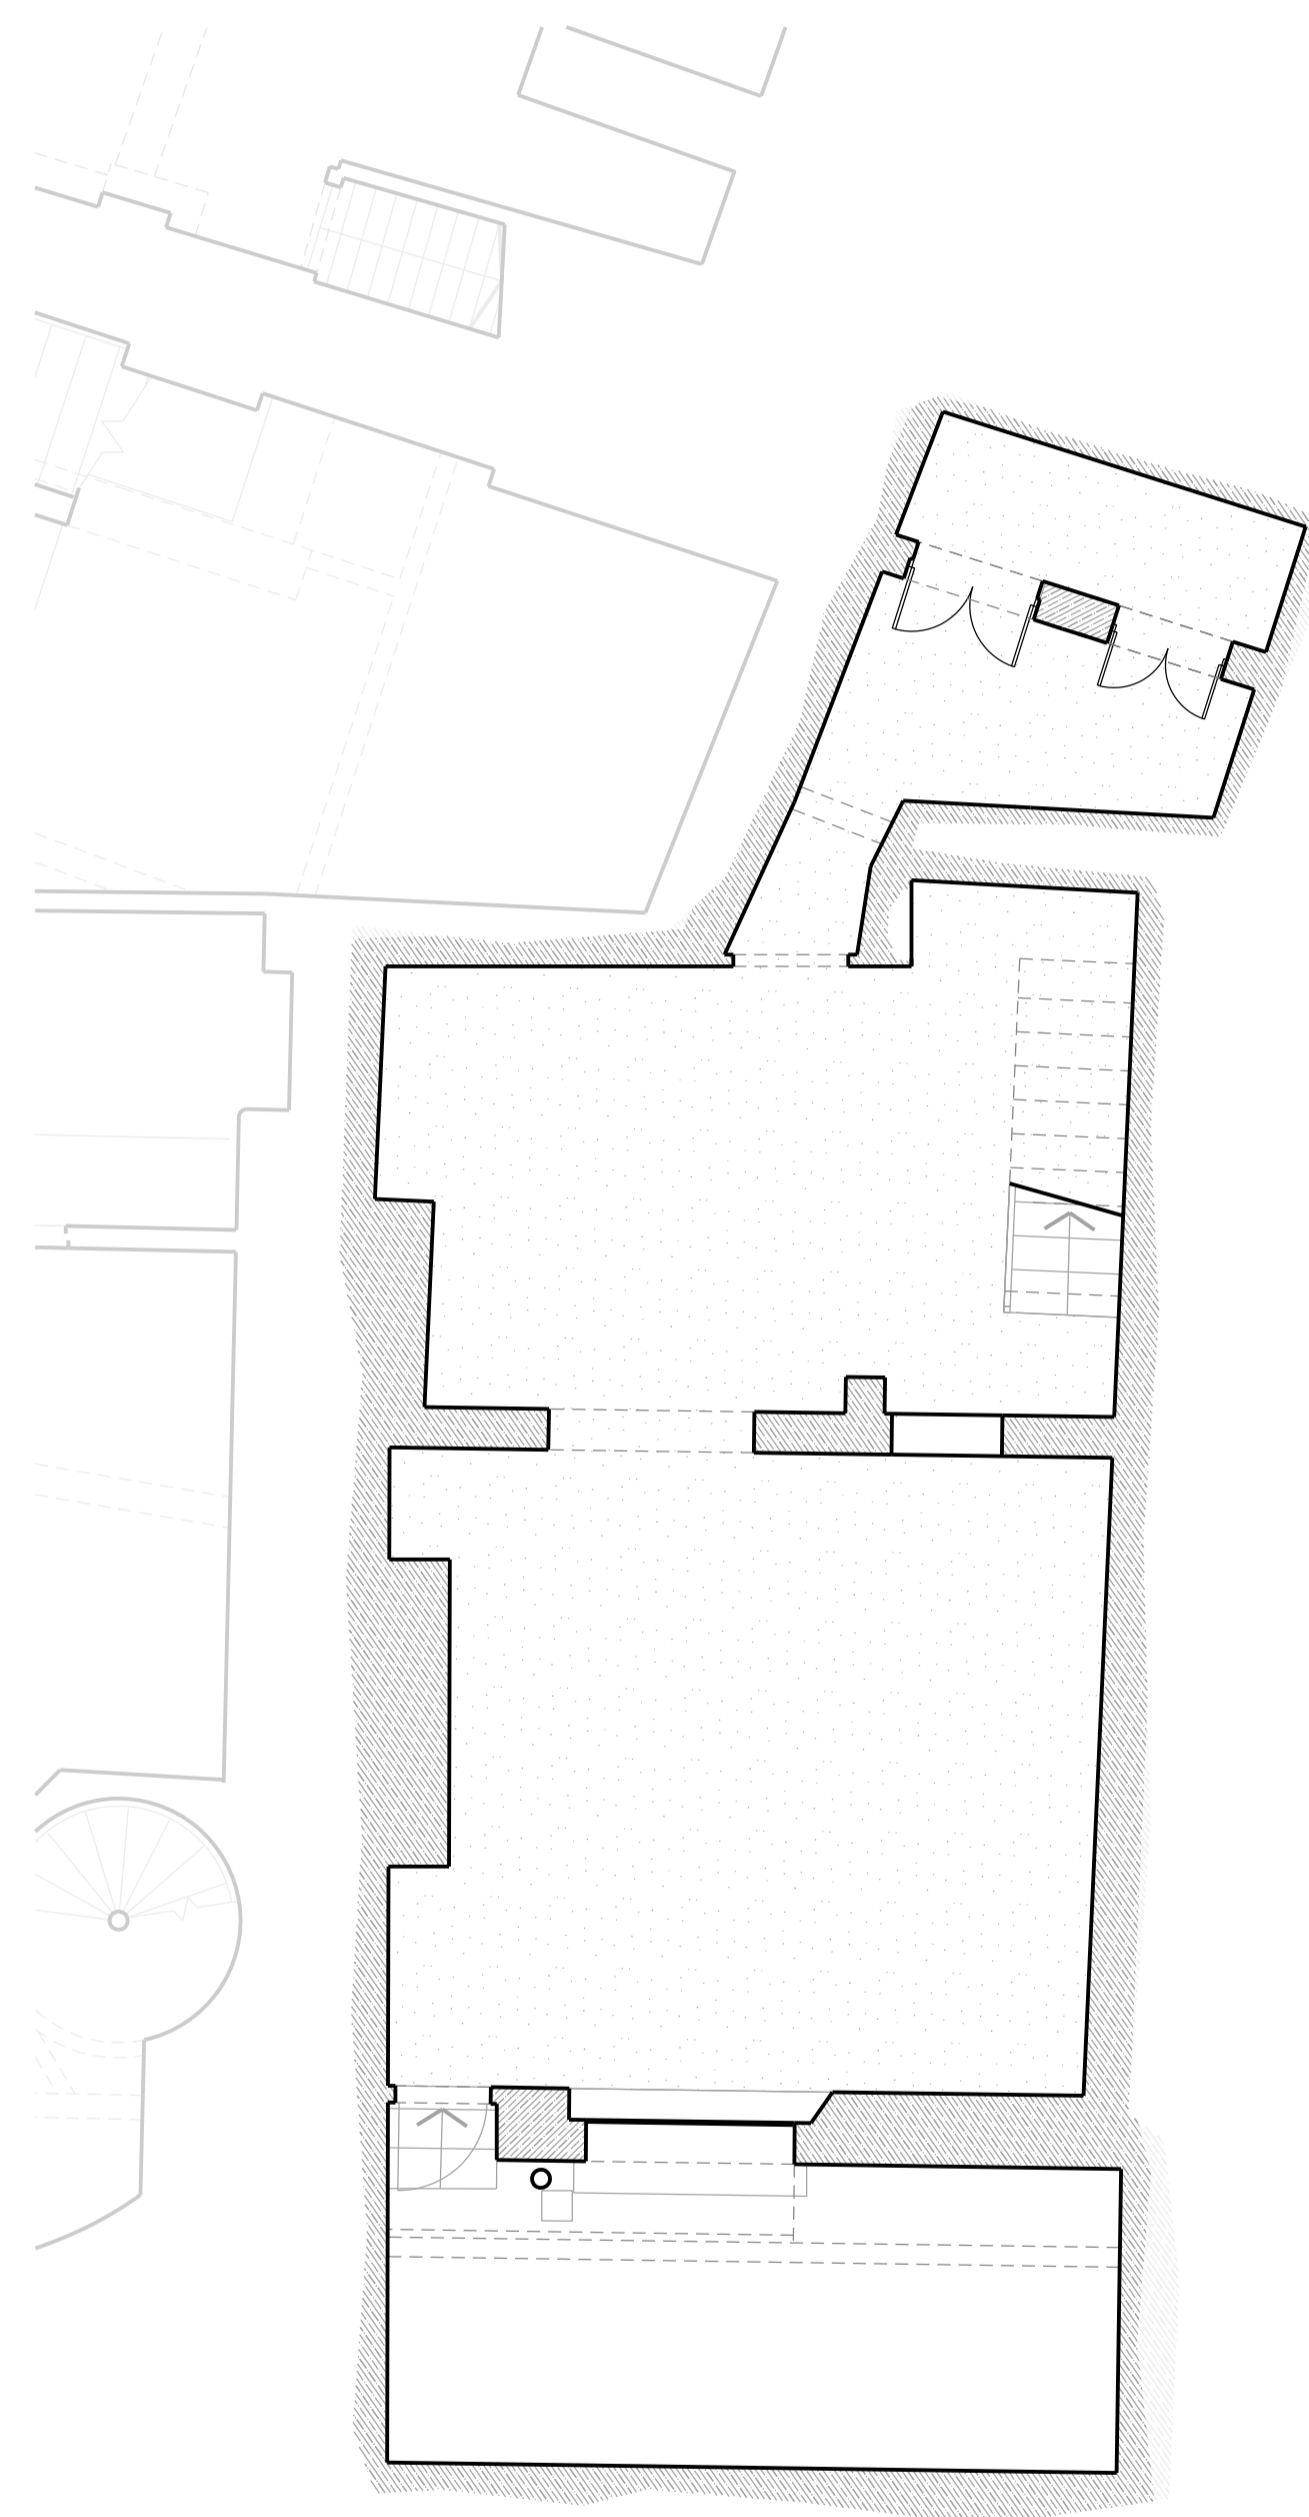

01
59SG_00_200 Proposed Basement Plan
59 St Giles High Street 1:50

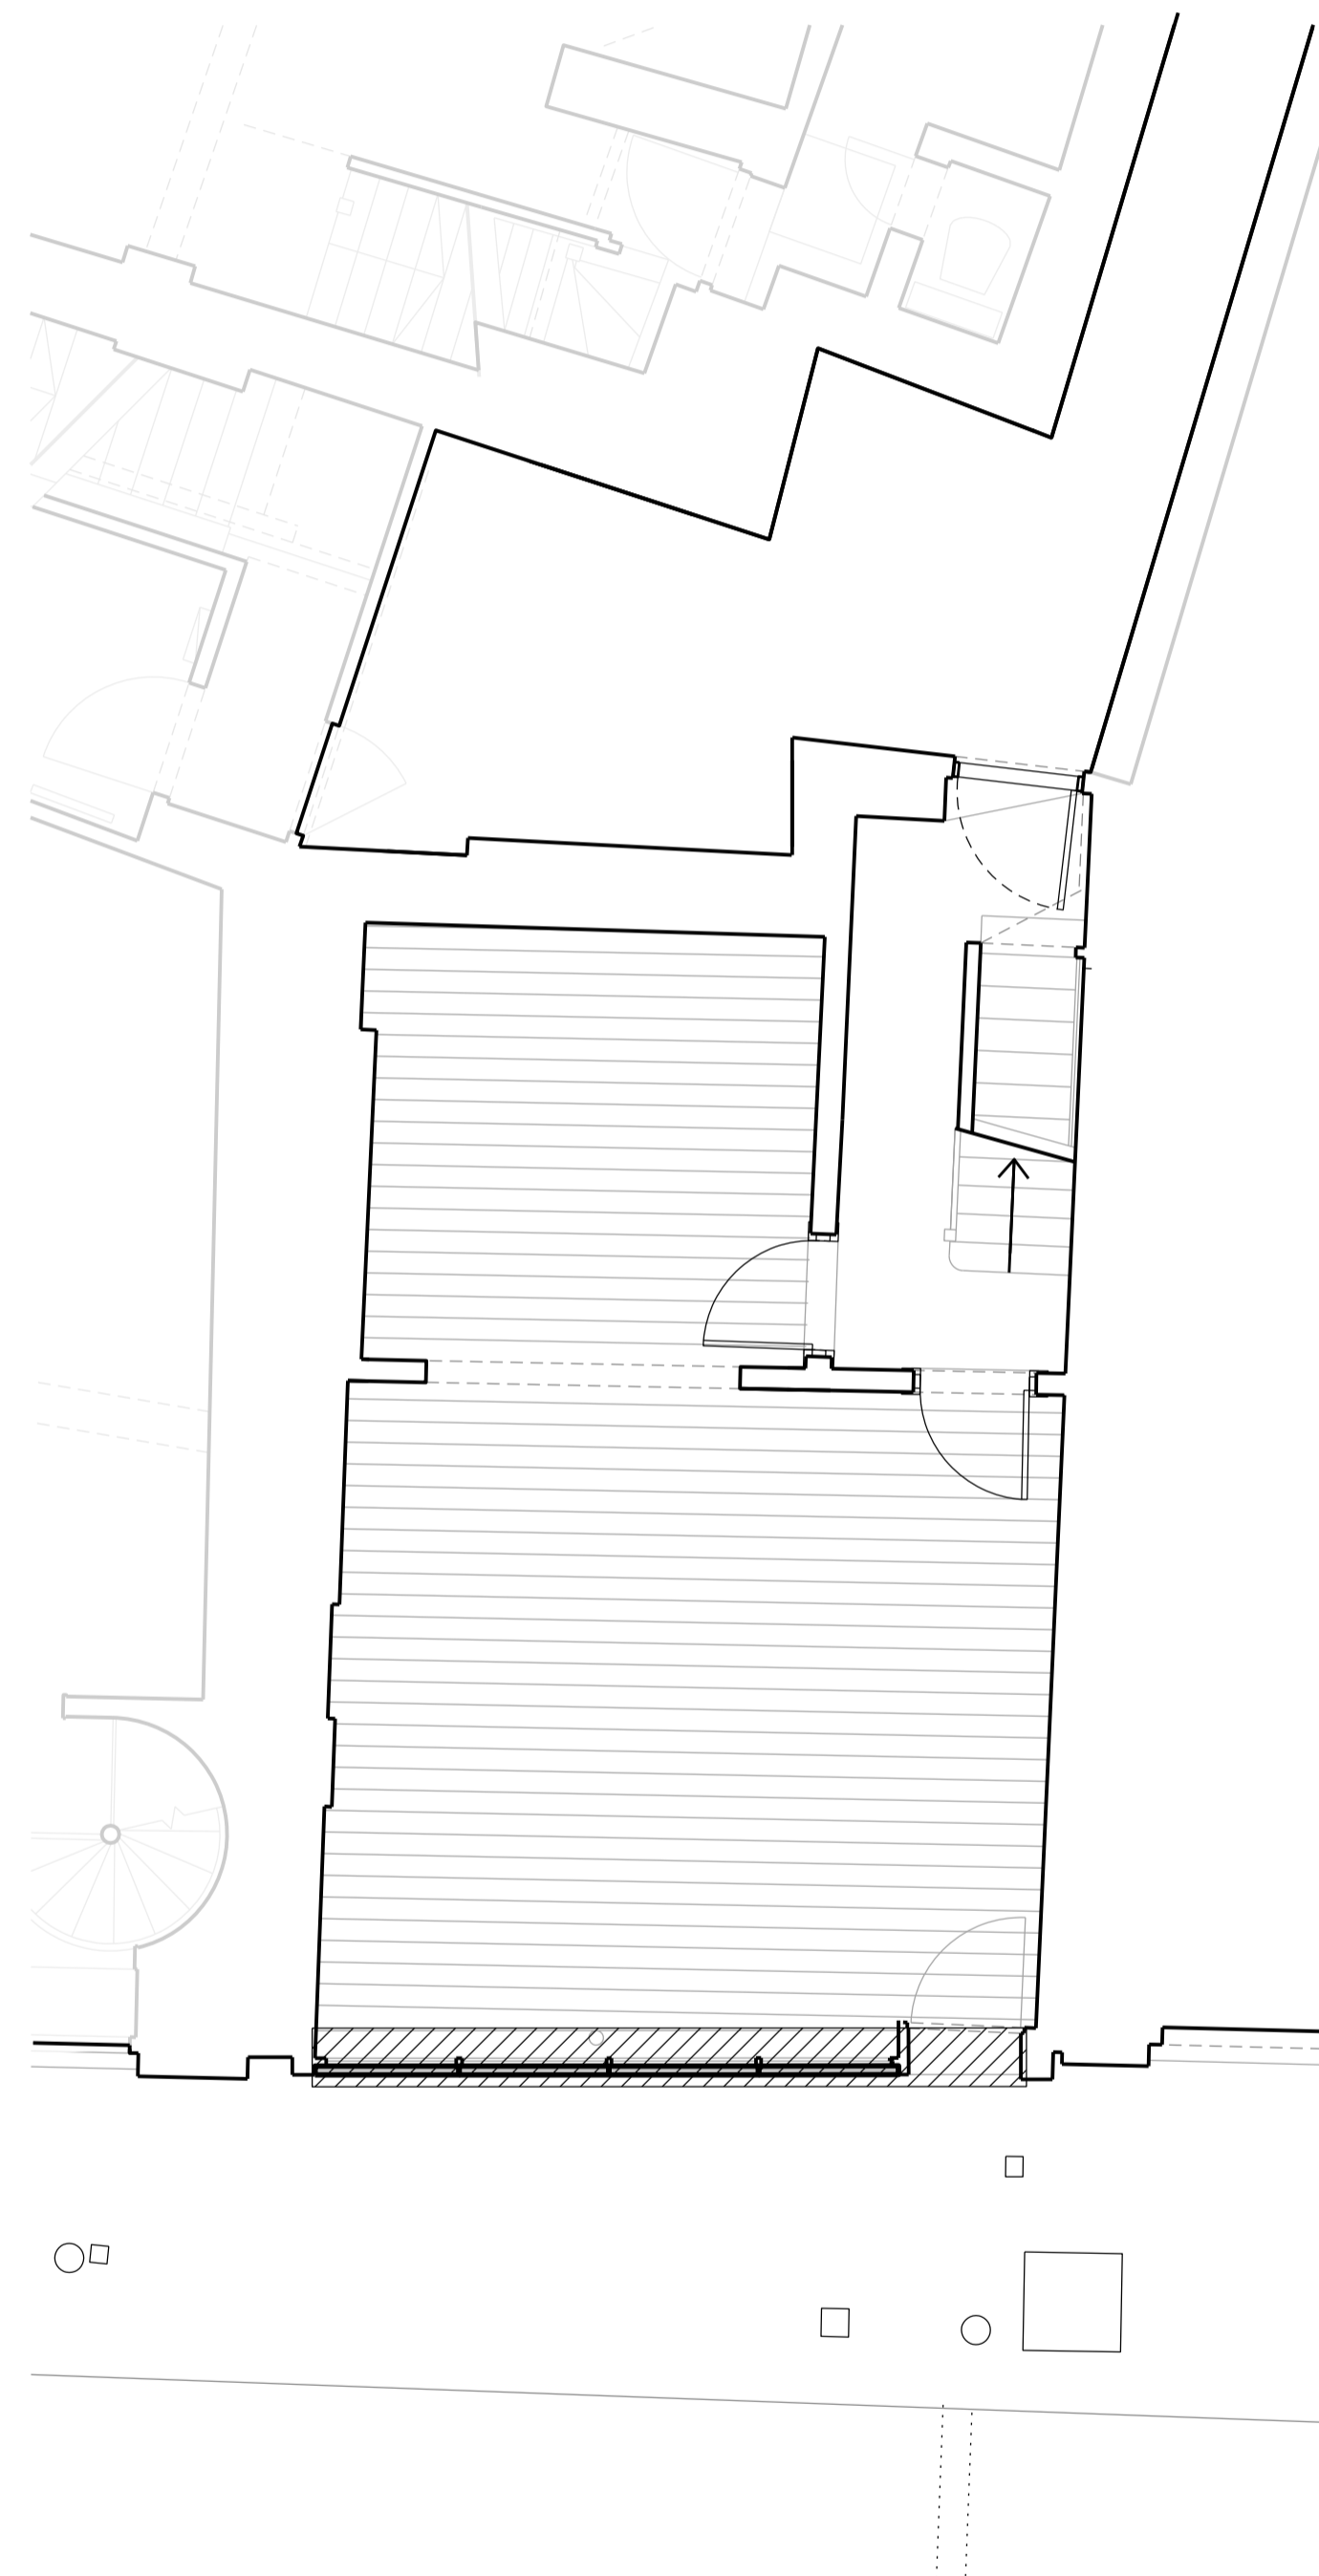

02
59SG_00_200 Proposed Ground Floor Plan
59 St Giles High Street 1:50

Revisions

01 Issued for Planning 15.12.17

Client

Consolidated Ltd.

Project

St. Giles Circus - Sections 6 - 8

Drawing Title

59 St Giles High Street
Proposed
Plans


Drawing Number


1466_59SG_00_200

Scale 1:50 @ A1 Status For Planning


Drawn by GW Date 05/10/2017

Do not scale. All dimensions to be confirmed on site. Information contained in this drawing is the sole copyright of Ian Chalk Architects and is not to be reproduced without permission.

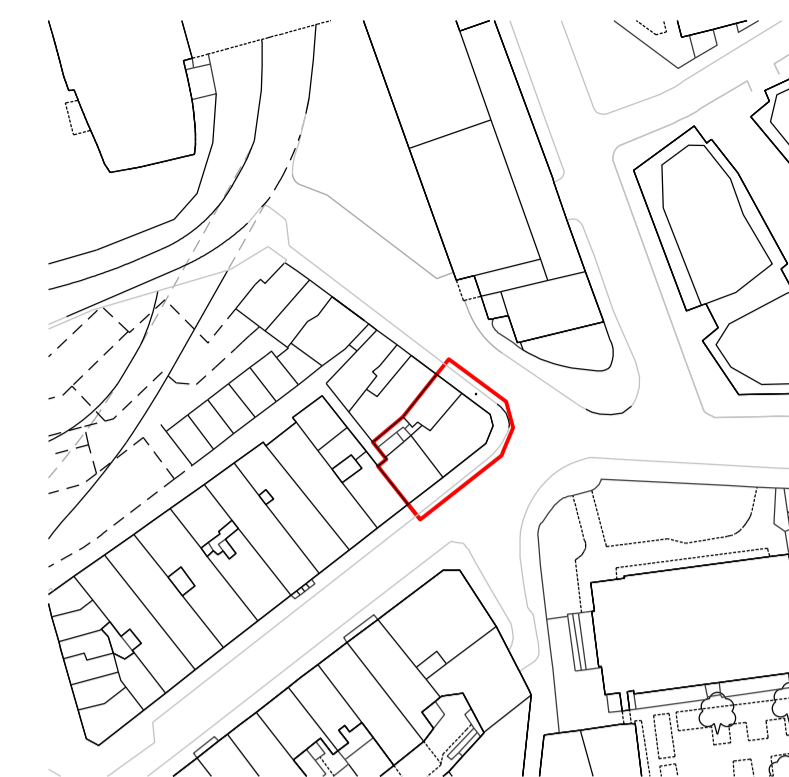


 Works to be carried out by others

Drawings to be read in conjunction with ICA document '59 St Giles High Street - Investigative Strip-Out and Proposed Works'

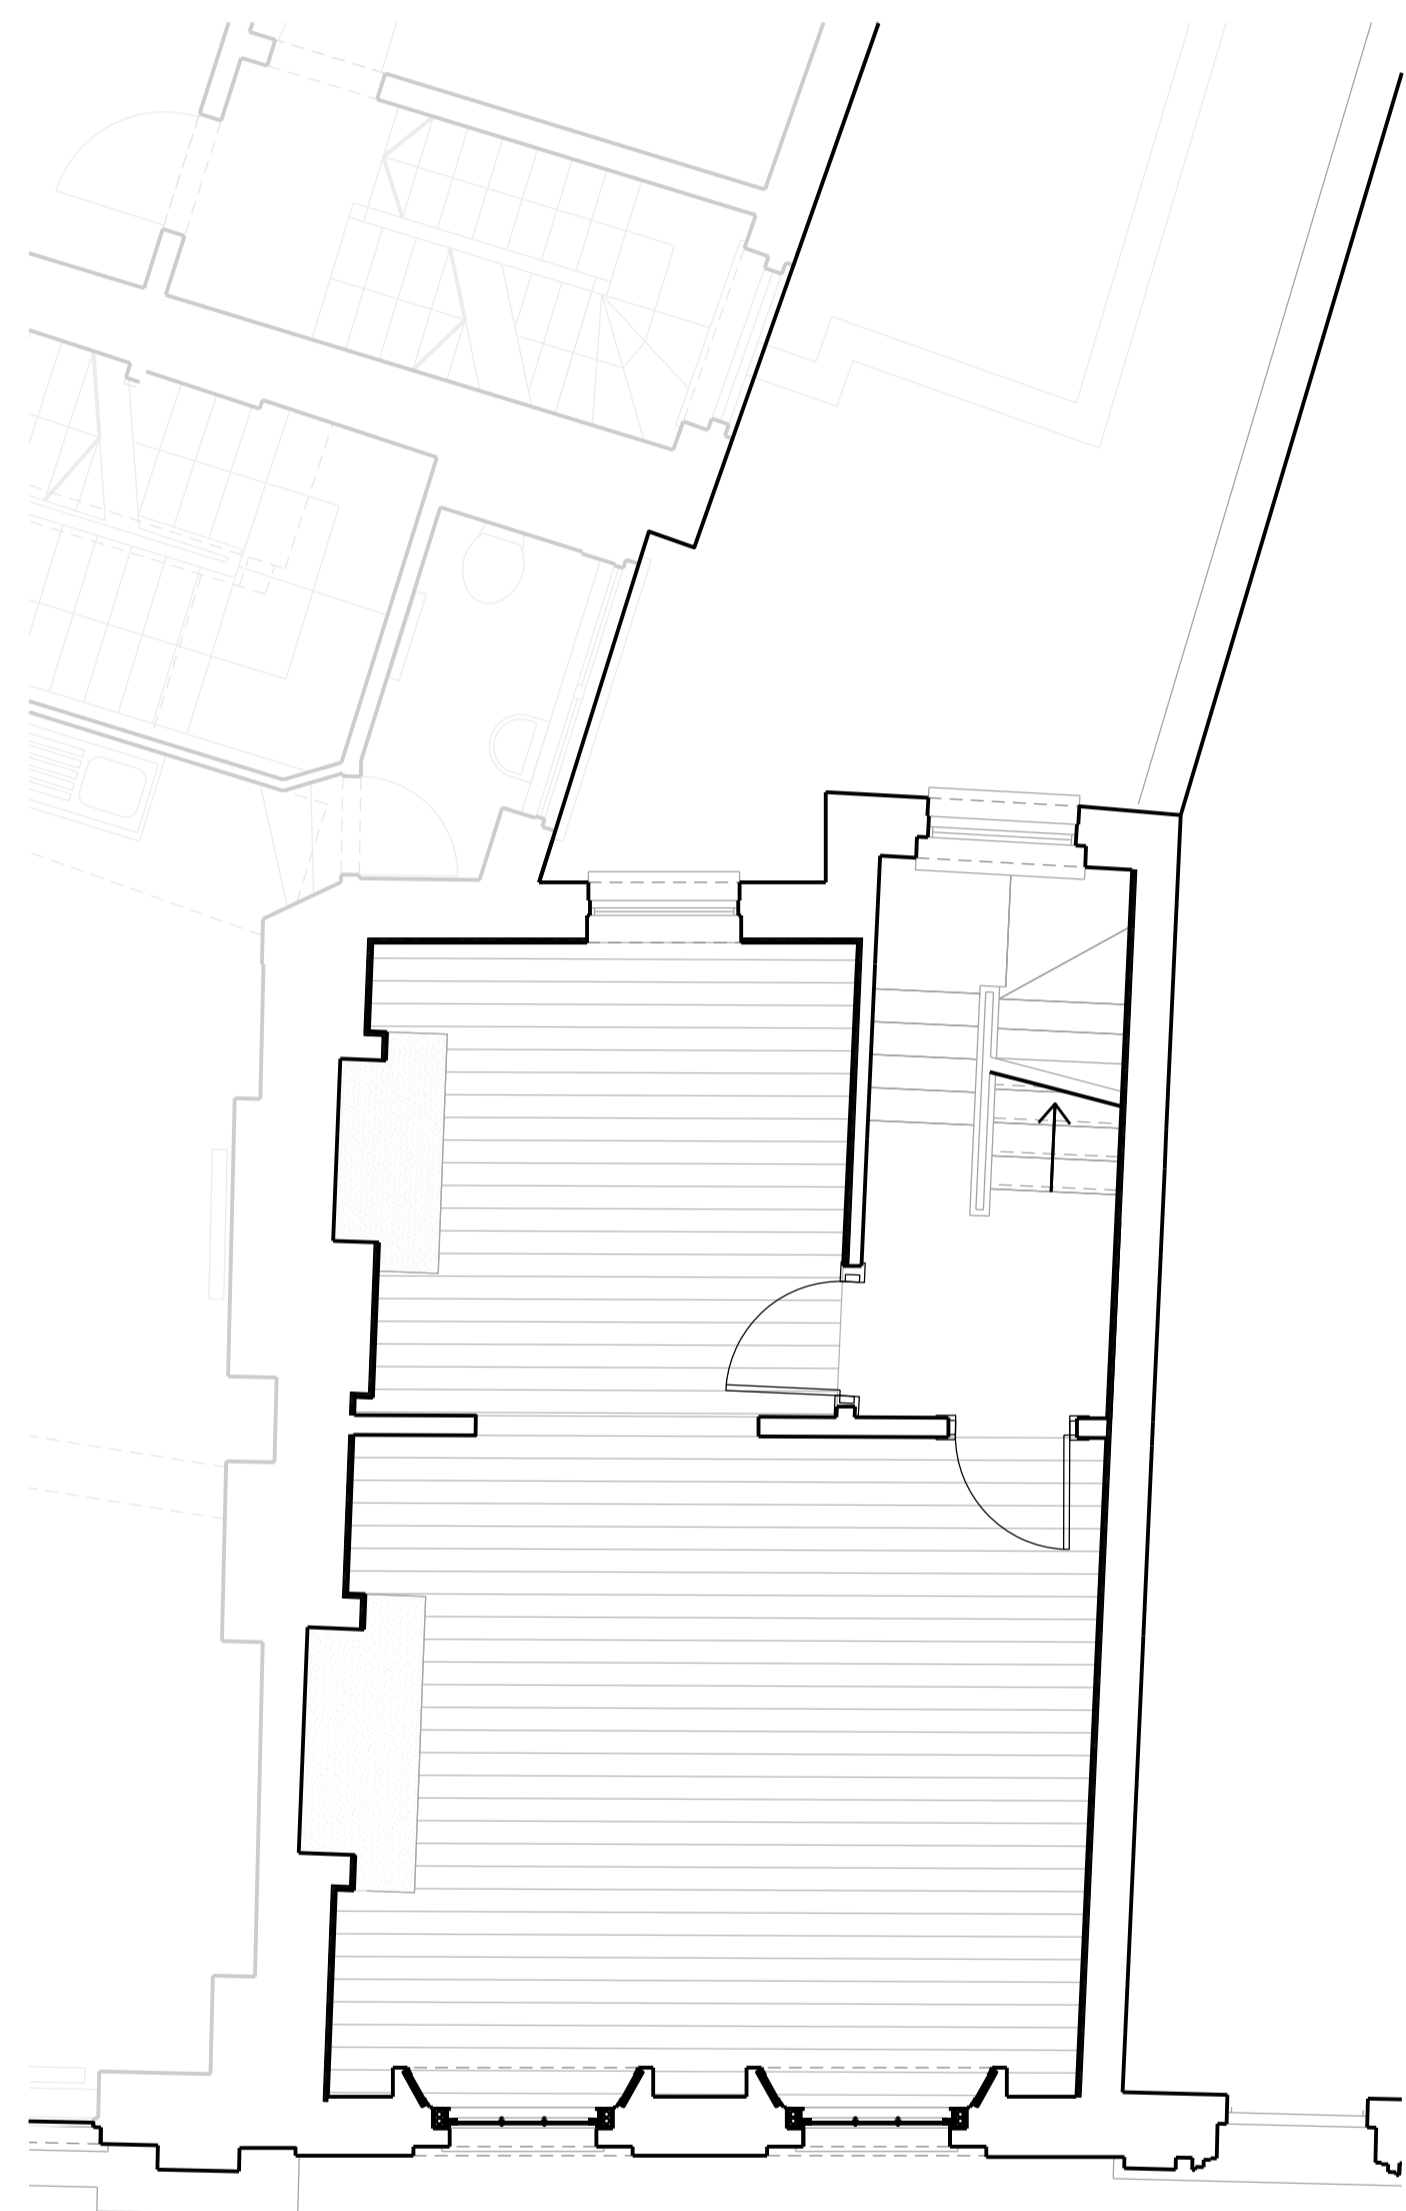

01
59SG_00_201 Proposed First Floor Plan
59 St Giles High Street 1.50

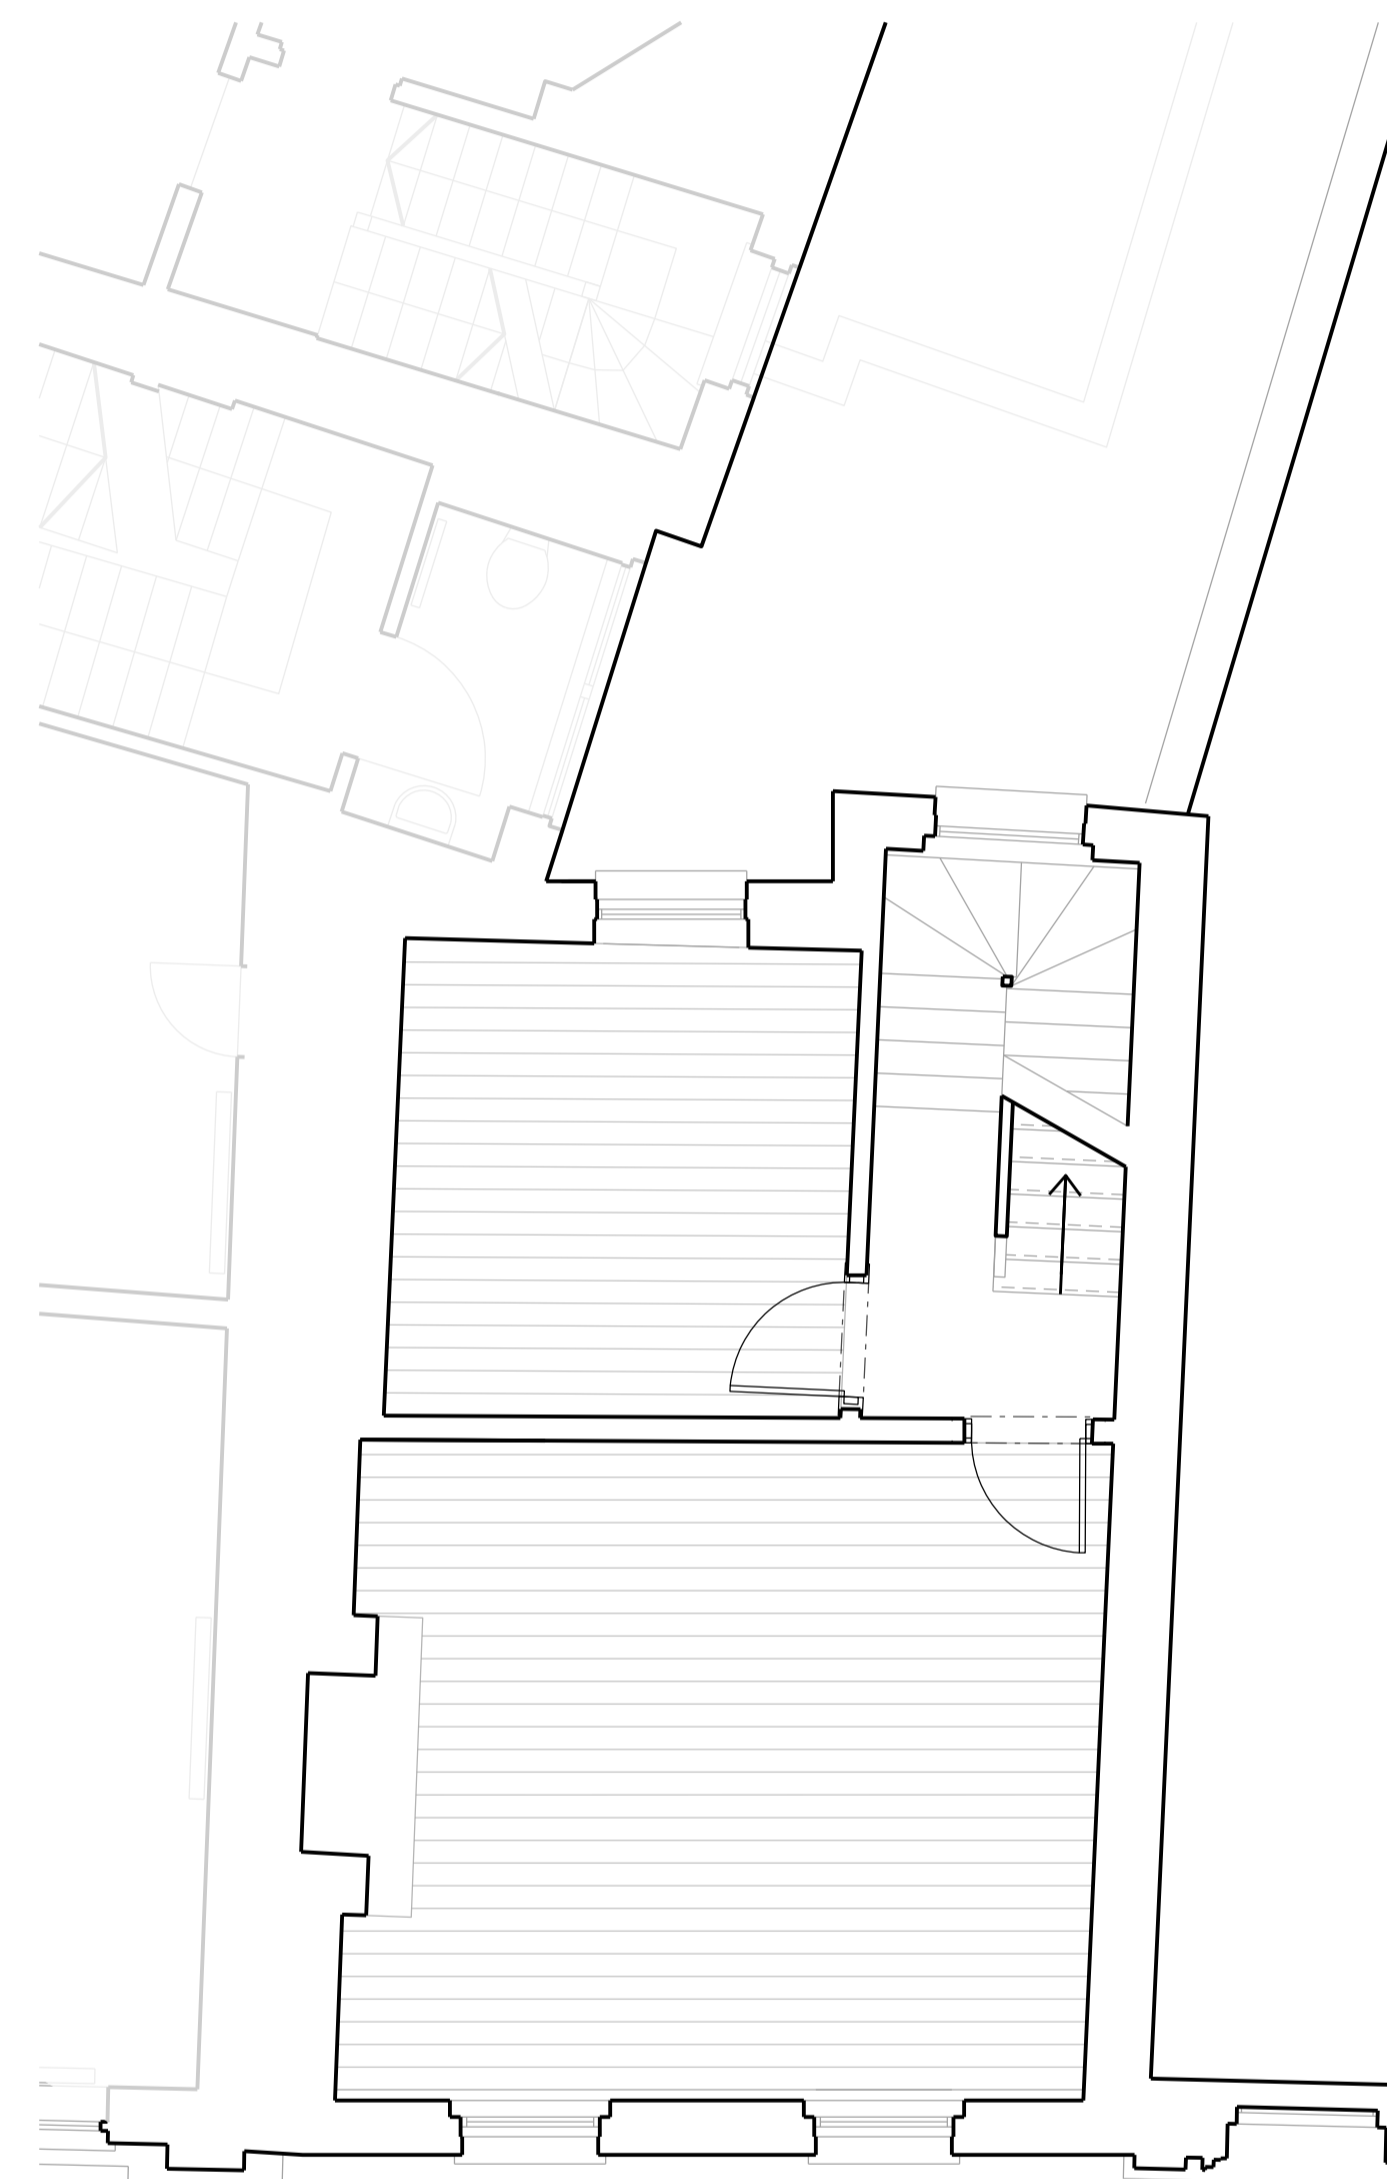

02
59SG_00_201 Proposed Second Floor Plan
59 St Giles High Street 1.50

Revisions

01 Issued for Planning 15.12.17

Client

Consolidated Ltd.

Project

St. Giles Circus - Sections 6 - 8

Drawing Title

59 St Giles High Street
Proposed
Plans

Drawing Number

1466_59SG_00_201


Scale 1:50 @ A1


Status For Planning

Drawn by GW


Date 05/10/2017

Do not scale. All dimensions to be confirmed on site. Information contained in this drawing is the sole copyright of Ian Chalk Architects and is not to be reproduced without permission.

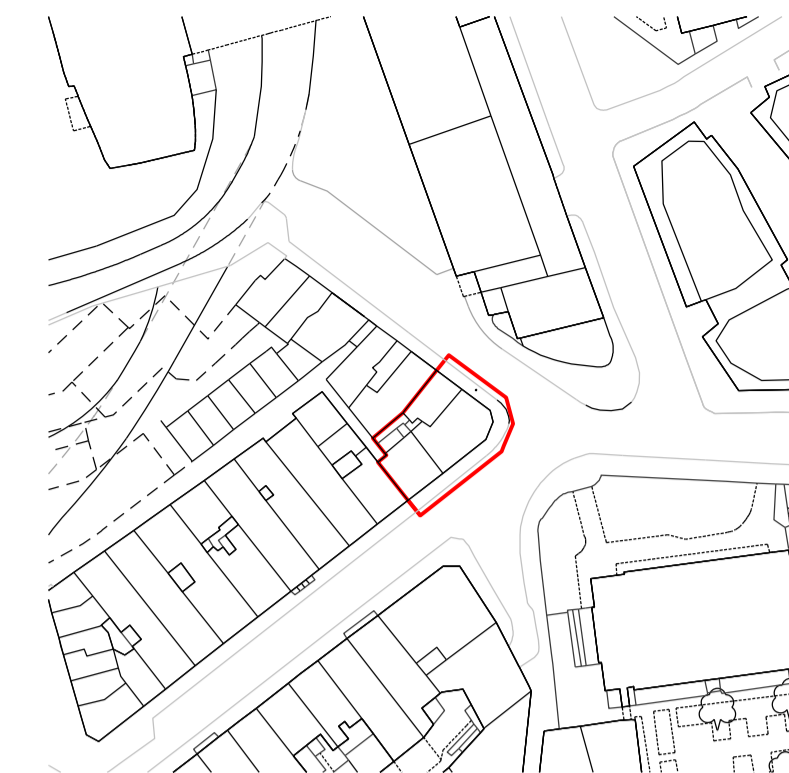

 Works to be carried out by others

Drawings to be read in conjunction with ICA document '59 St Giles High Street - Investigative Strip-Out and Proposed Works'

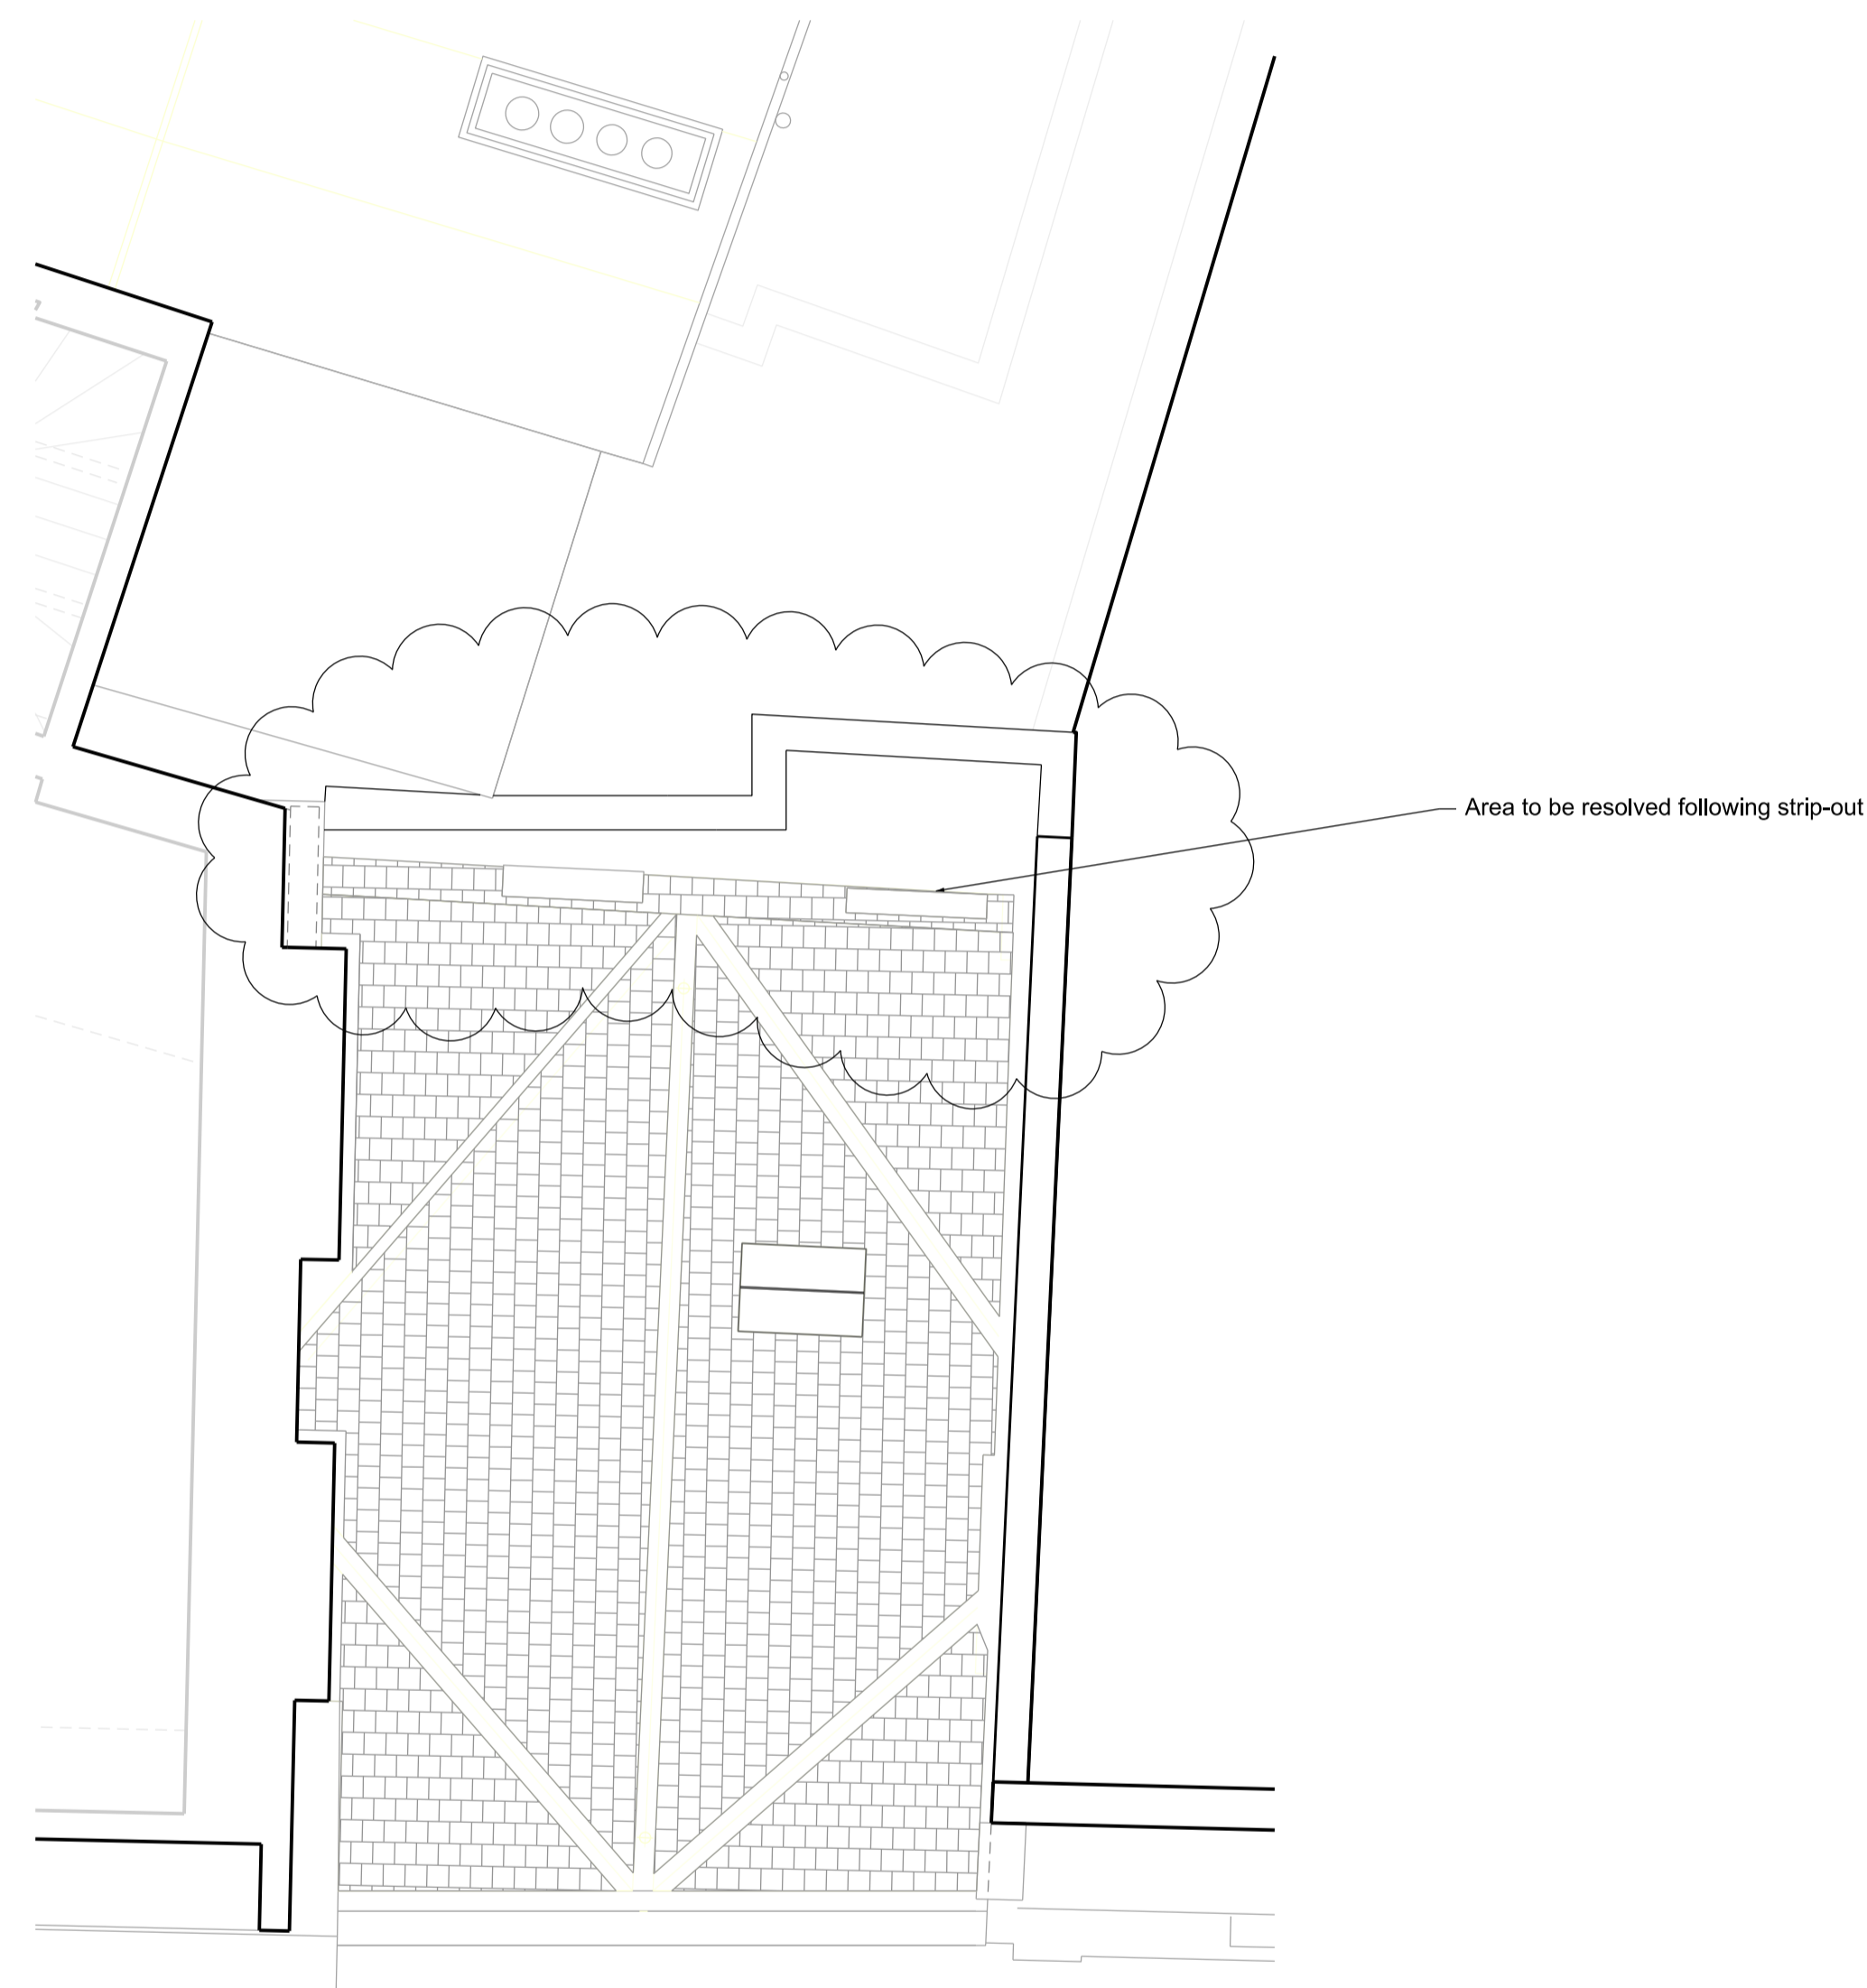

Revisions

01 Issued for Planning 15.12.17

Client

Consolidated Ltd.

Project

St. Giles Circus - Sections 6 - 8

Drawing Title

**59 St Giles High Street
Proposed
Plans**

Drawing Number

1466_59SG_00_202

Scale 1:50 @ A1 Status For Planning

Drawn by GW Date 05/10/2017

Do not scale. All dimensions to be confirmed on site. Information contained in this drawing is the sole copyright of Ian Chalk Architects and is not to be reproduced without permission.

01 Proposed Third Floor Plan
59 St Giles High Street 1.50

02 Proposed Roof Plan
59 St Giles High Street 1.50