


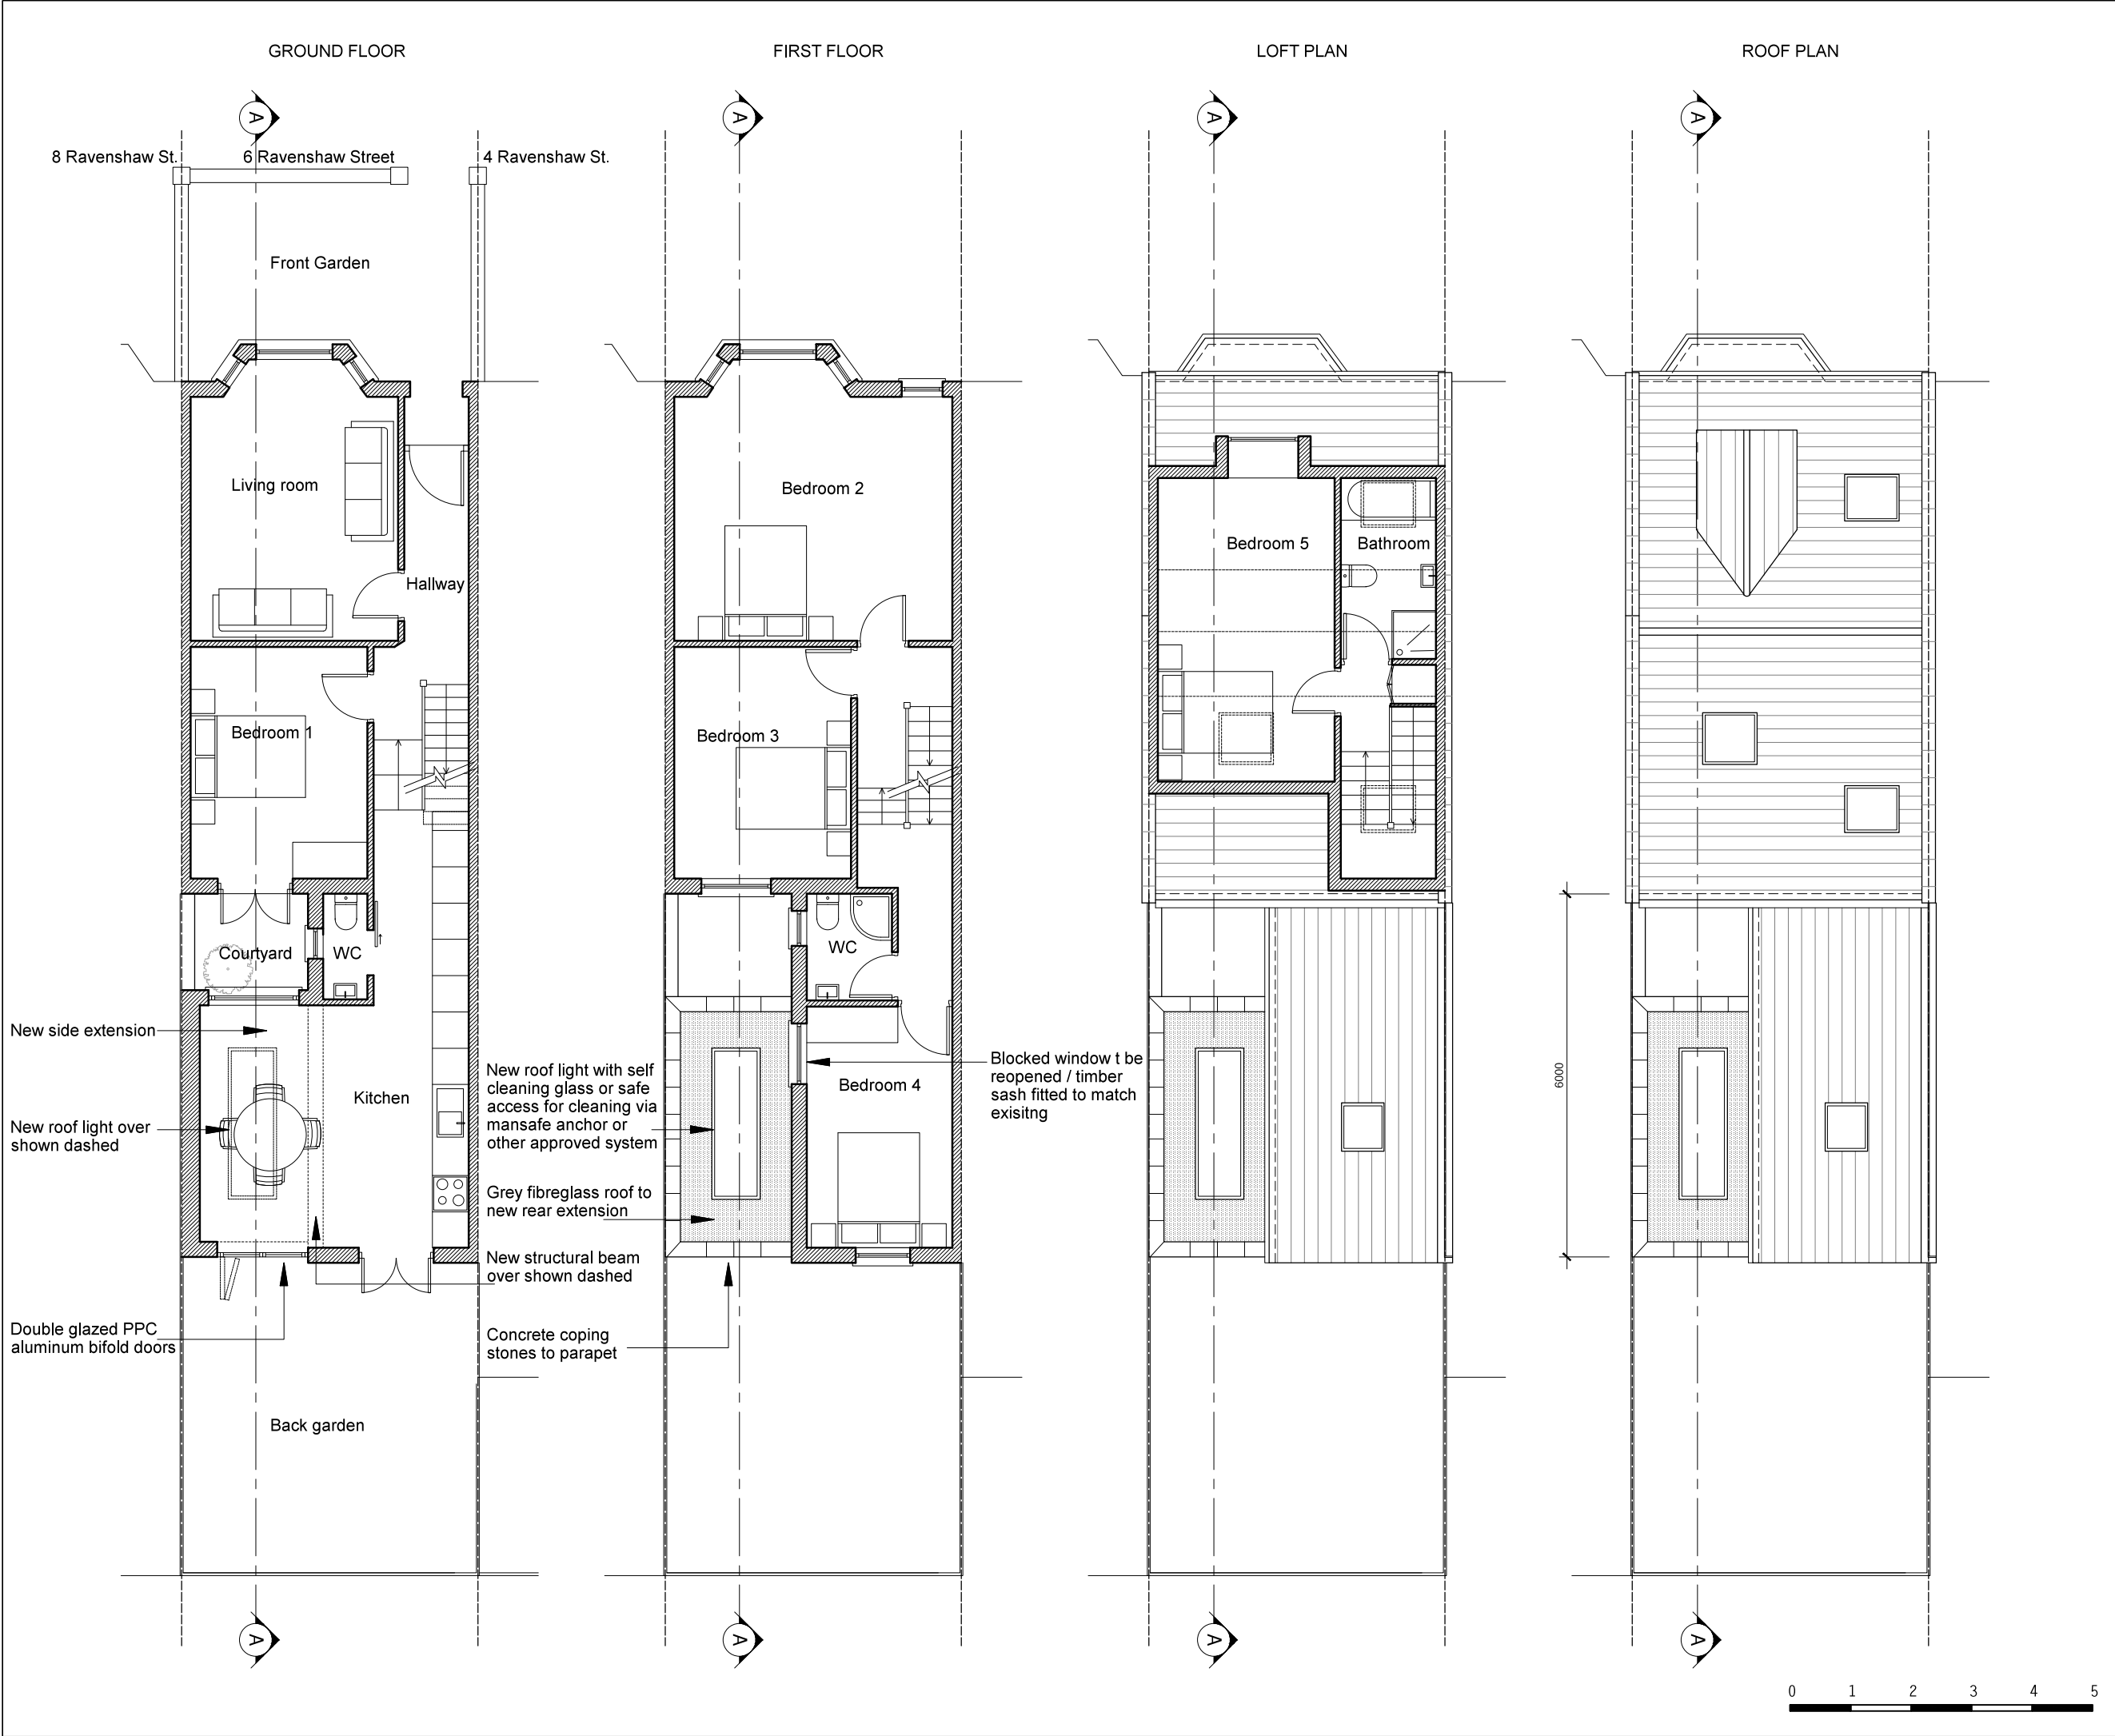

NOTES	
DO NOT SCALE FROM THIS DRAWING EXCEPT FOR THE PURPOSES OF PLANNING AND BUILDING REGULATIONS. ALL DIMENSIONS TO BE CHECKED ON SITE.	
REVISION: B	
PROJECT TITLE	
8 RAVENSHAW STREET	
AURAA STUDIO	
www.auraa.studio	1A Chalk Farm Parade
info@auraa.studio	London NW3 2BN
TITLE	
SIDE EXTENSION / GROUND FLOOR, FIRST FLOOR LOFT AND ROOF PLANS AS PROPOSED	
DATE	05.01.2018
SCALE	1/100 @ A3
DRAWN	LC / RL
STATUS	INFORMATION
DRG No	1753_PA_100
REV: B	