



REAR ELEVATION

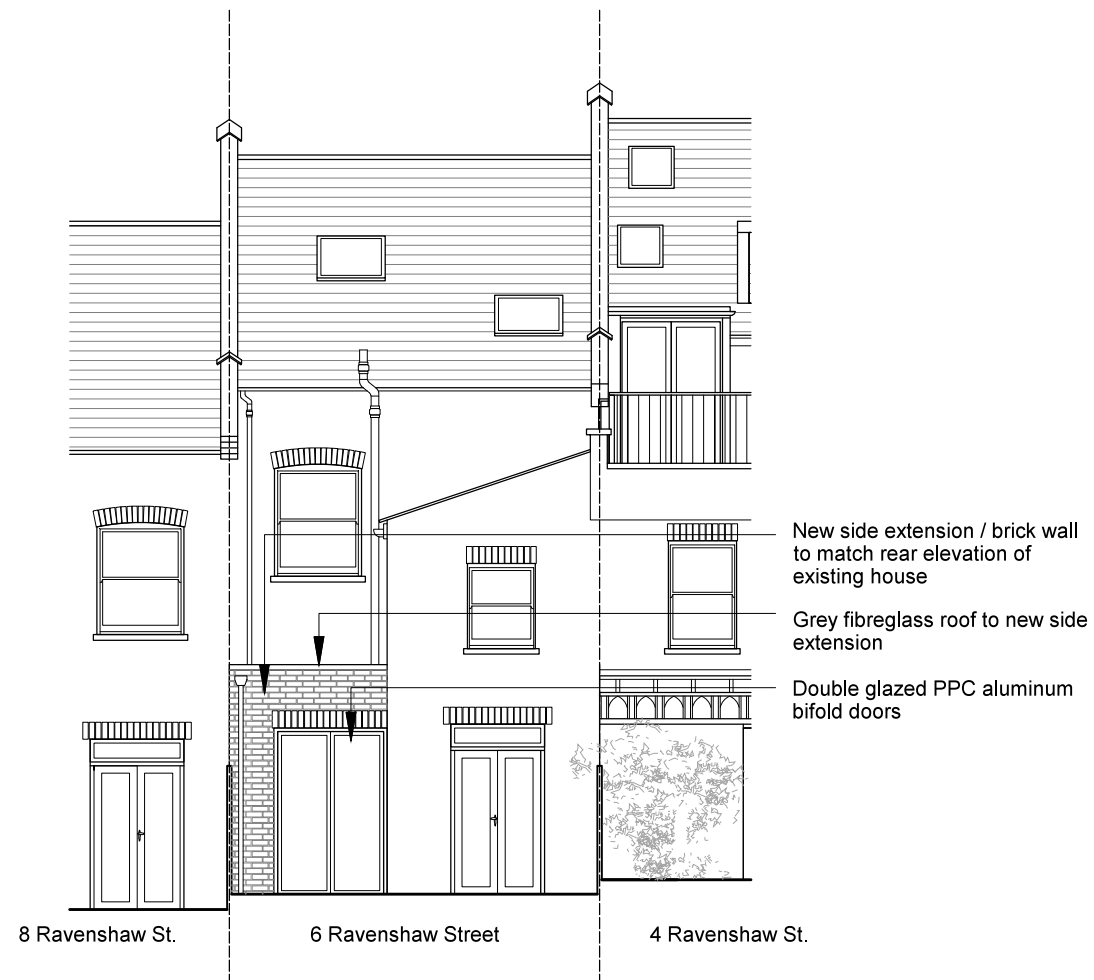

FRONT ELEVATION



SECTION A-A

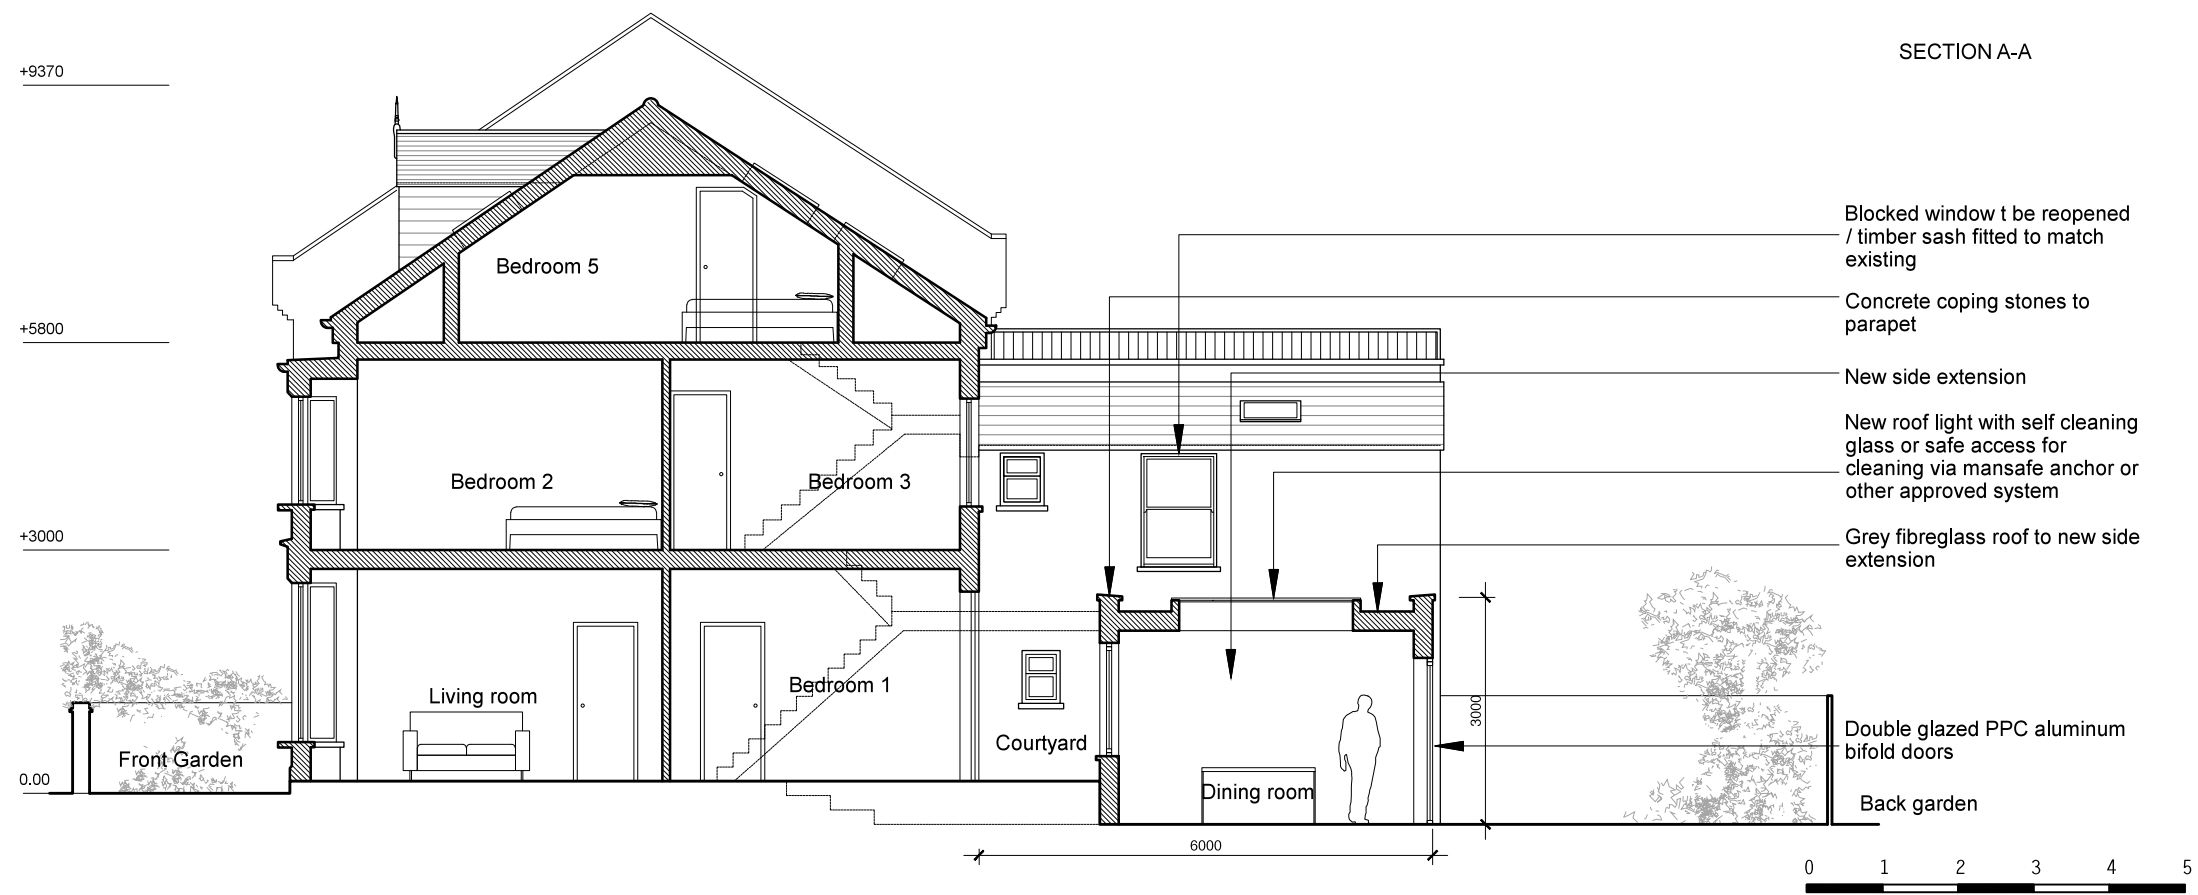

NOTES

DO NOT SCALE FROM THIS DRAWING EXCEPT FOR THE PURPOSES OF PLANNING AND BUILDING REGULATIONS. ALL DIMENSIONS TO BE CHECKED ON SITE.

REVISION: **B**

PROJECT TITLE
6 RAVENSHAW STREET

AURAA
STUDIO

www.auraa.studio 1A Chalk Farm Parade
info@auraa.studio London NW3 2BN

TITLE
SIDE EXTENSION /
SECTION A-A AND ELEVATIONS
AS PROPOSED

DATE 05.01.2018

SCALE 1/100 @ A3

DRAWN LC / RL

STATUS INFORMATION

DRG No 1753_PA_300

REV: **B**