

Flat roof 13mm spar chippings bedded on bitumen on 3 layers of felt to B.S. 747 Pt 2, 1970 laid to C.P. 144, F.B. 1970 on 80mm Celotex insulation board with integral vapour barrier on 12mm ext quality plywood decking on 25 x 100mm firing pieces on 50 x 125 SCL timber joists at 400mm c/c with 50 x 25mm galv steel anchoring straps every 3rd joist for lateral restraint, joists supported on galv hangers & 75 x 100mm s.w. wall plate.

100mm P.V.C. half round gutter on 18 x 250mm ext quality plywood fascia.

75 x 100mm s.w. wall plate on a Ledkors d.p.c.

Durox lintel type A 200 with minimum end bearing of 150mm each end.

215mm Durox Supabloc 7 wall finished externally with 15mm waterproof render to CP 221 & BS 5262 and finished internally with 15mm Carite plaster.

Existing roof finished dressed over a 75 x 75mm s.w. fitting fillet and taken up wall a minimum of 150mm & protected with a code 4 lead flashing.

Proposed new roof. Existing roof.

BATHROOM.

PORCH.

2-100.

2-760.

2-760.

Durox lintel type A 200 with minimum end bearing of 150mm each end to support new wall above.

15mm t & g boarding on 30 x 100mm type SCL floor joists at 400mm c/c supported on galv wall hangers & strapped at every 3rd joist with 30 x 25mm galv straps for lateral restraint.


New roof finish to be lapped into existing roof finish a minimum of 150mm.

3 no 100 x 150mm precast concrete lintels with min end bearing of 150mm each end.


Ground level.

Ground level.

Existing foundations exposed on site and found to be 100mm deep mass full concrete being more than adequate to take proposed new load.

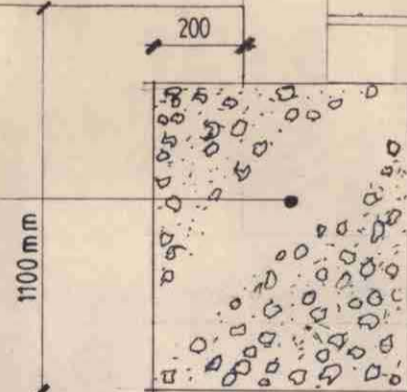


SECTION A-A.

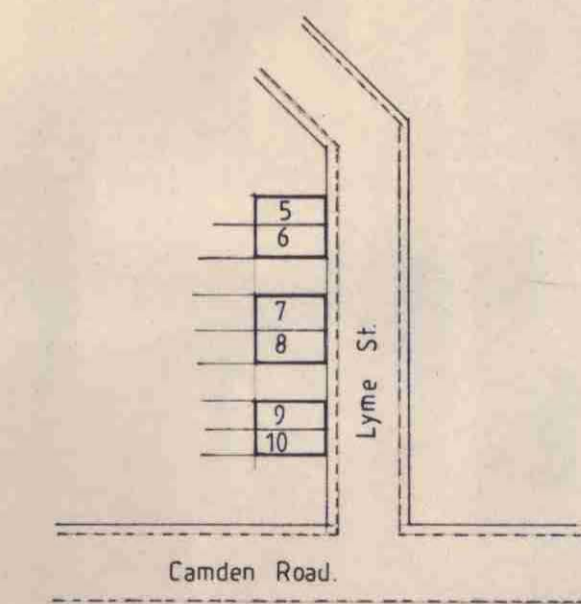

Site plan.
Scale: 1:1250.

NOTE

This drawing to be read in conjunction with drawing no pl/01

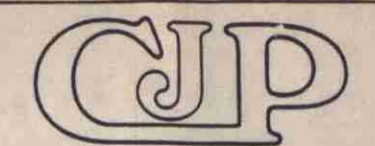

CARLTON JAMES PARTNERSHIP
ARCHITECTURAL DESIGNERS, SURVEYORS, PLANNING & DEVELOPMENT CONSULTANTS

170A Forest Lane London E7 9BB Tel: 01-519 0809 01-551 6220

TP 8903343

HB 8970458

CLIENT
MRS PILLAR

ADDRESS
6 LYME ST, LONDON, NW1

PROJECT
PROPOSED BATHROOM EXTENSION AND ALTERATIONS.

DATE
APRIL 1989

DRAWING NO
PL/02

DRAWN
J. SMITH

SCALE
1:50



LONDON BOROUGH OF CAMDEN
TOWN AND COUNTRY PLANNING ACTS
29 AUG 1989
PLANS APPROVED
ON BEHALF OF THE COUNCIL

REVISIONS	