




01 Location plan
1:1250 at A3

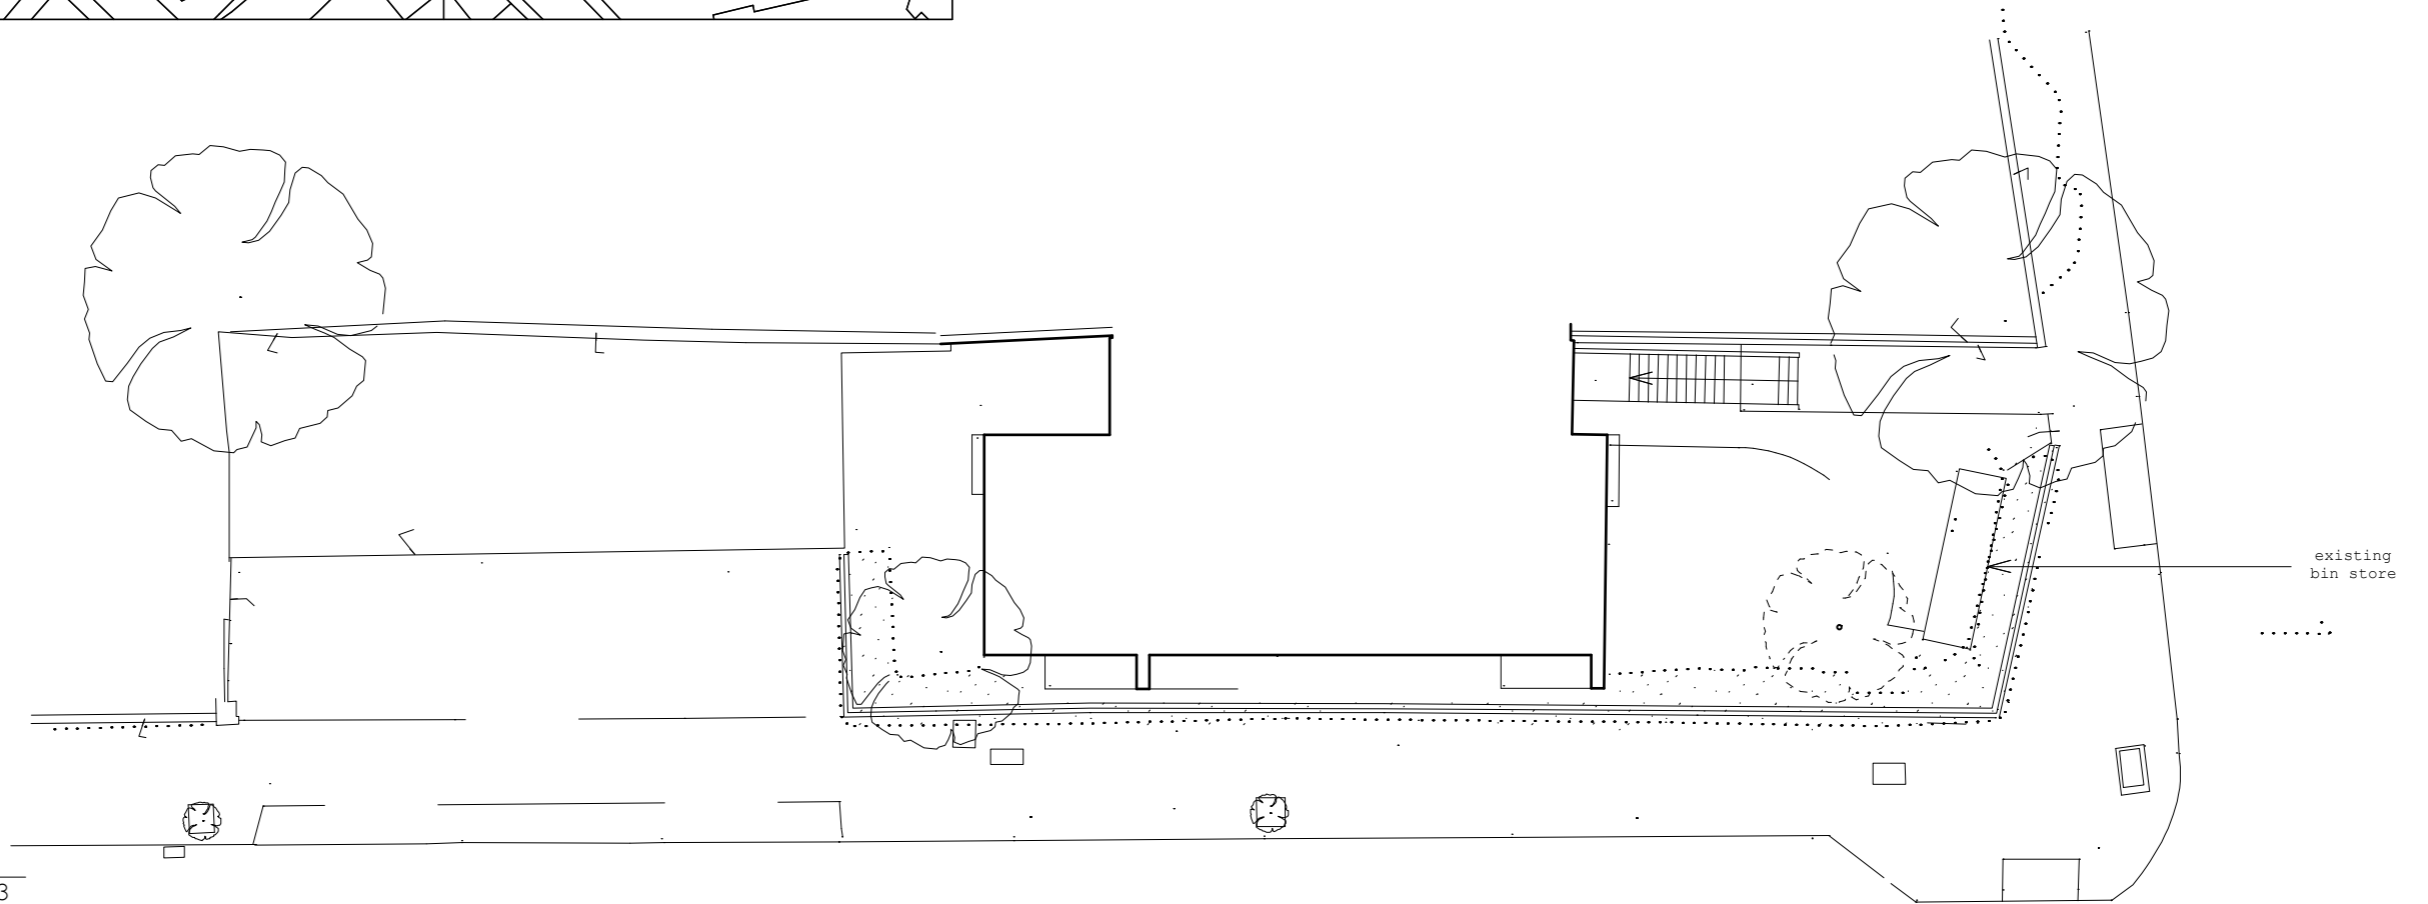

02 Existing
Site plan 1:200 at A3

Cassion Castle Architects

Project:
Chandos Court, 61 Haverstock Hill

Dwg.No:	Rev:	Date:
1315/L01		Scale: 1:200&1:1250 at A3

Title:
LOCATION AND SITE PLAN

rev	details	date