




PROPOSED FRONT ELEVATION

Scale 1:50

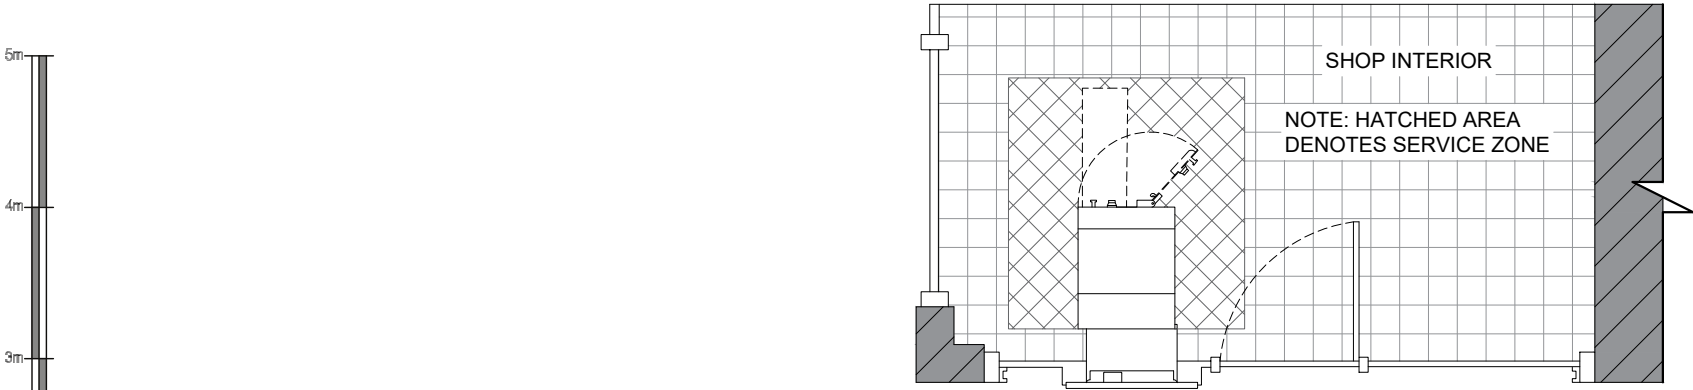

PROPOSED PART PLAN

Scale 1:50

NOTE MACHINE

Date: Comments: By:

GENERAL NOTES:  
1) All dimensions in millimeters unless otherwise stated.

Site:  
My lpb - Russell Square,  
56 Tavistock Place,  
London,  
WC1H 9RG

Drawing Title:  
Proposed Plan and Elevation

|                |                     |           |
|----------------|---------------------|-----------|
| Ref:           | Date:<br>08/01/2018 | Rev:      |
| Scale:<br>1:50 | Paper:<br>A3        | Date Rev: |