




BLOCK PLAN 1:100

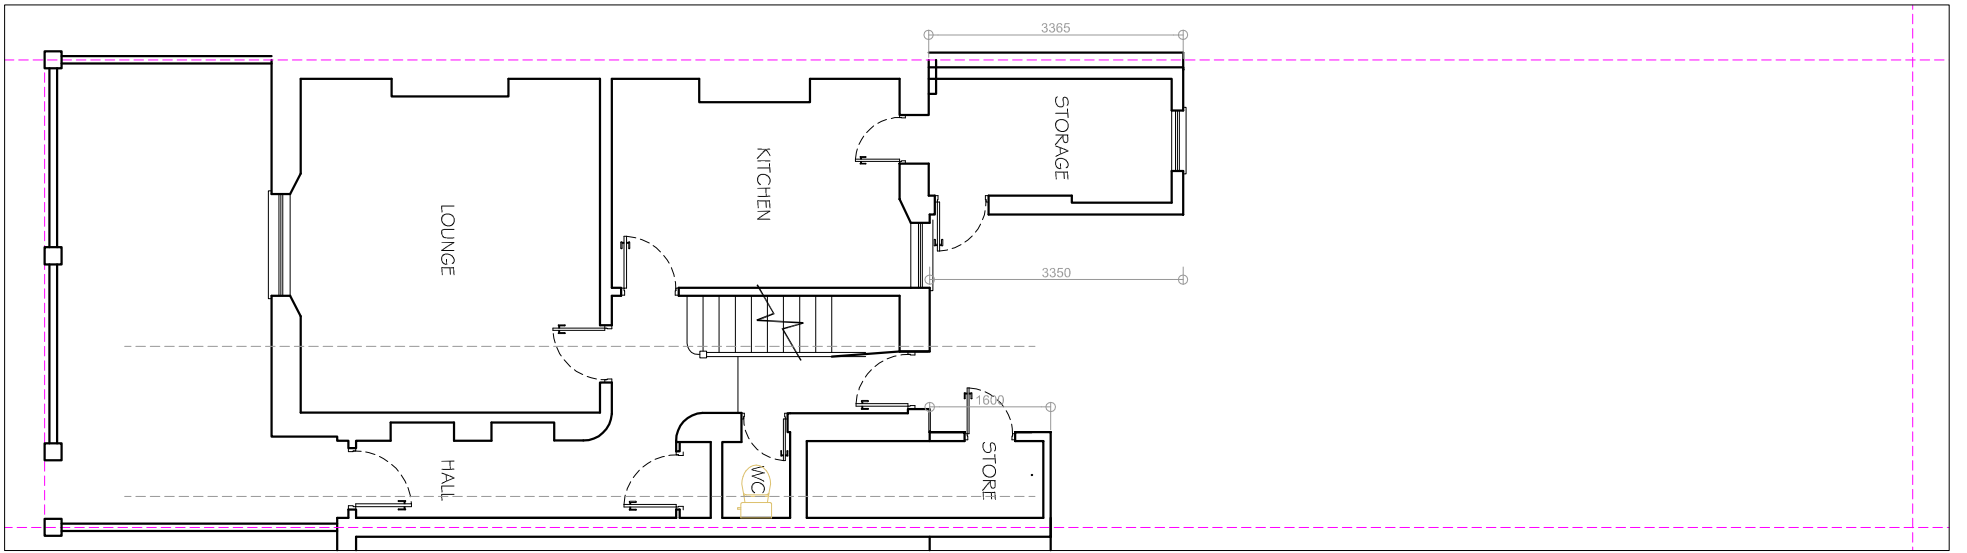

PROPOSED BLOCK PLAN 1:100






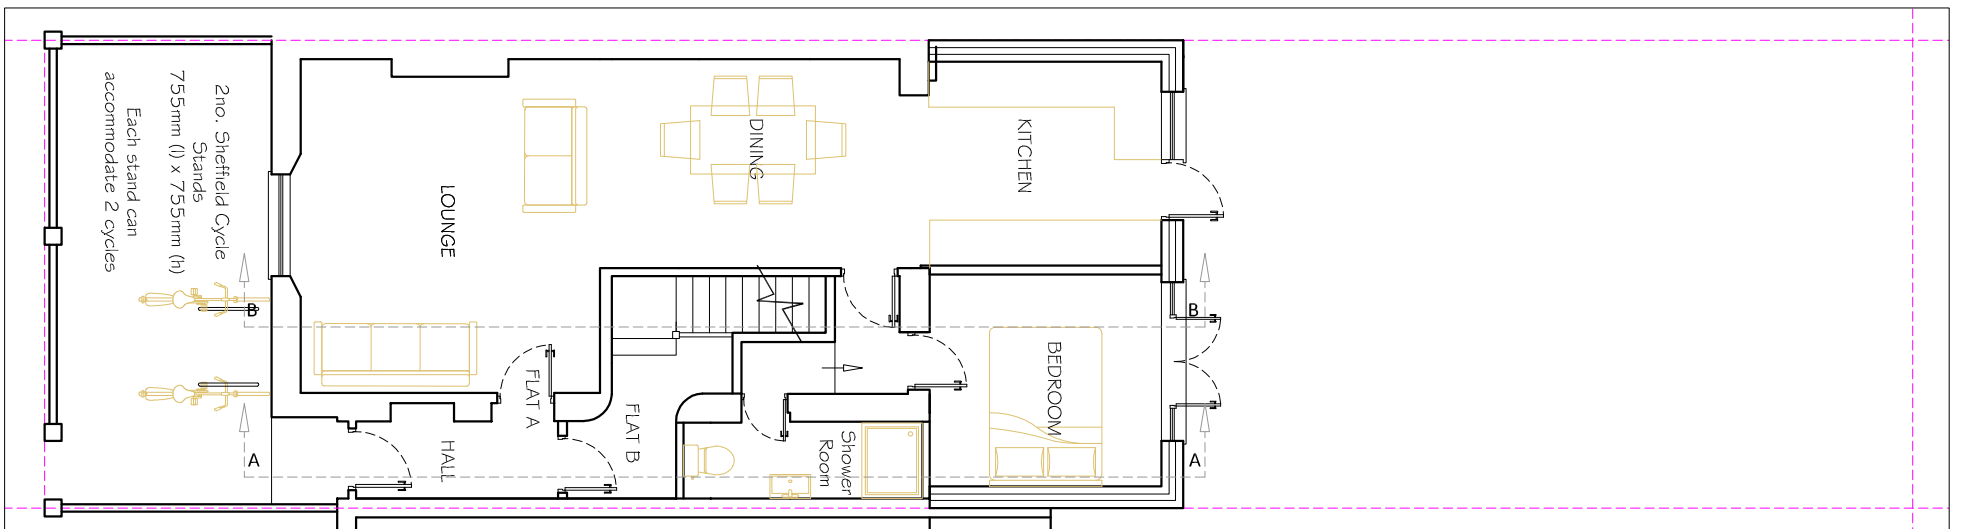


Notes:
 The building contractor is responsible for verification of all dimensions on site.
 Any works carried out prior to Local authority consent (both planning and building control) is the responsibility of the contractor.

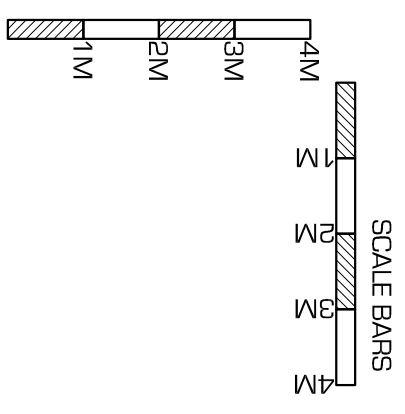


© Copyright 'Kudos Plan & Design Ltd' 2015

<p>- KUDOS - - PLAN & DESIGN - WWW.KUDOSPLANS.CO.UK info@kudosplans.co.uk T: 07904585920</p>	<p>BLOCK PLAN</p>		<p>Council: Camden</p>
	<p>Customer name & site address: Mr. Petane 40 Rochester Road NW1 9JJ</p>	<p>Works: Multiple Works</p>	<p>Date: 27th November 2017</p> <p>Scale: 1:100</p> <p>Dwg no. ROCH/2017/BLK</p>

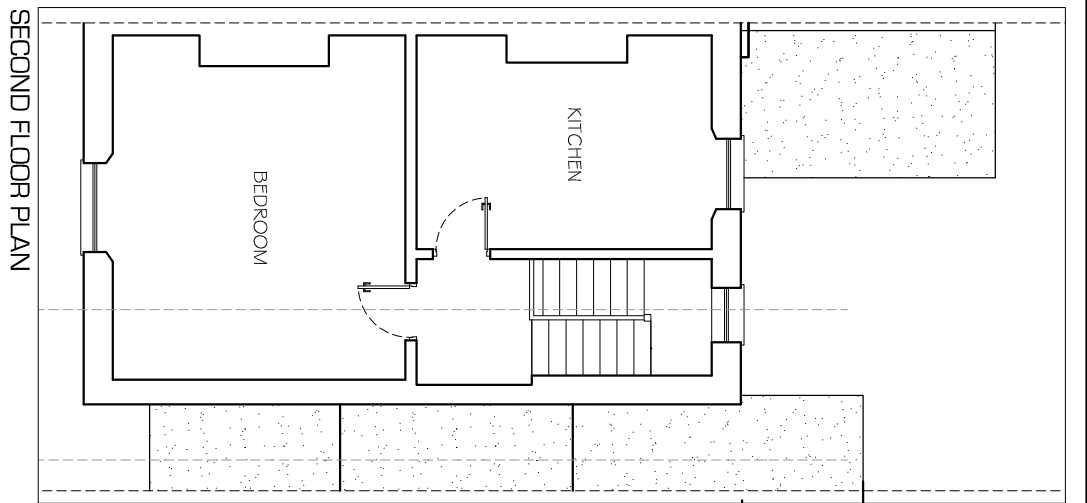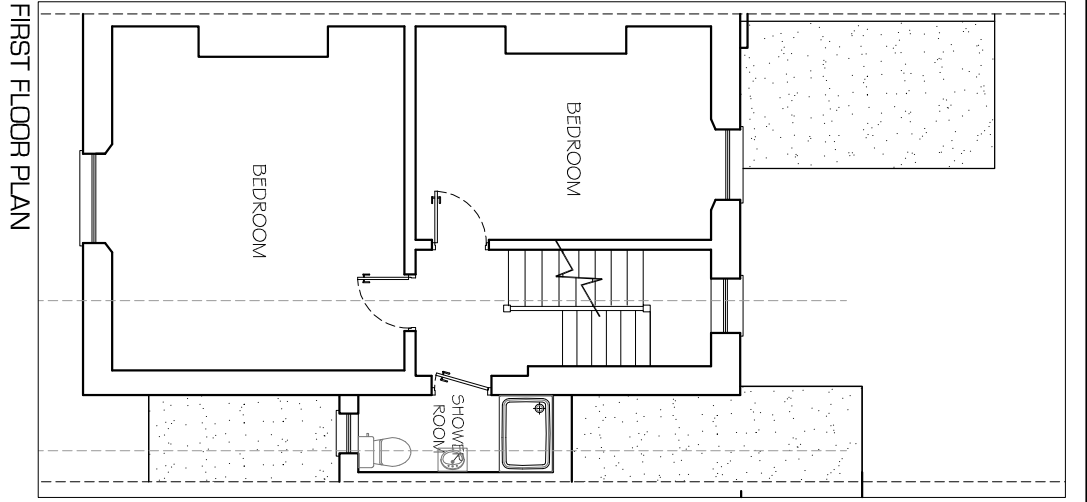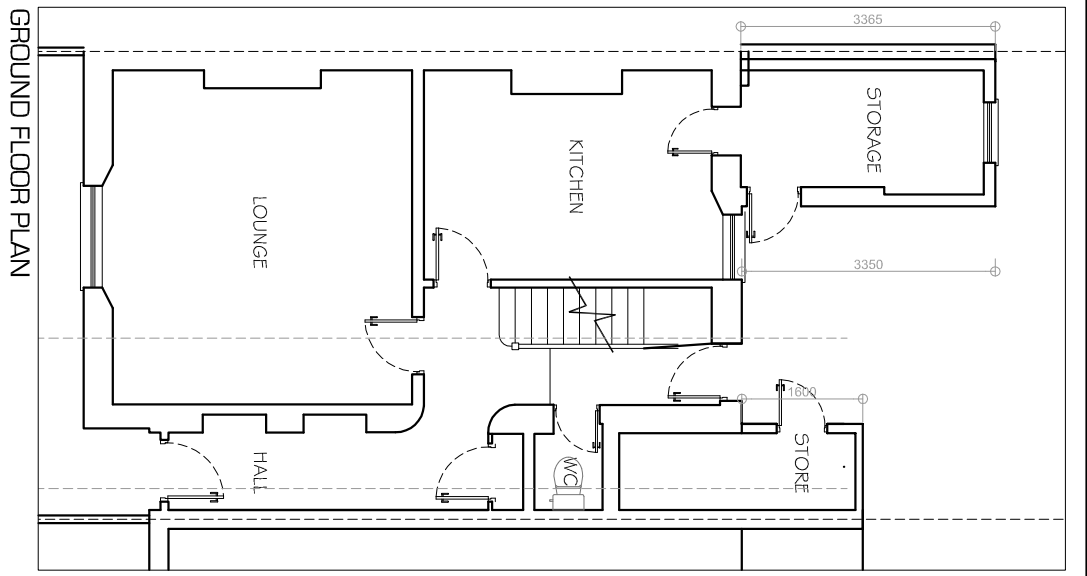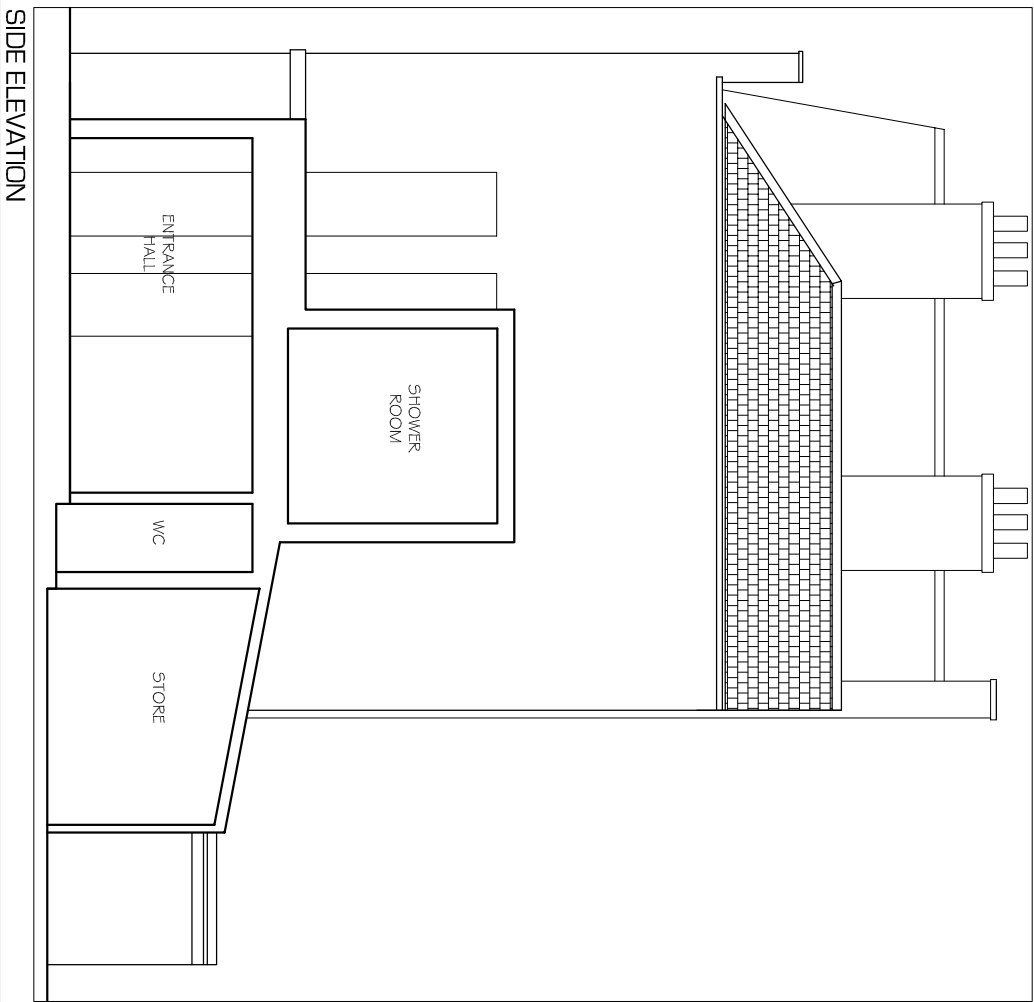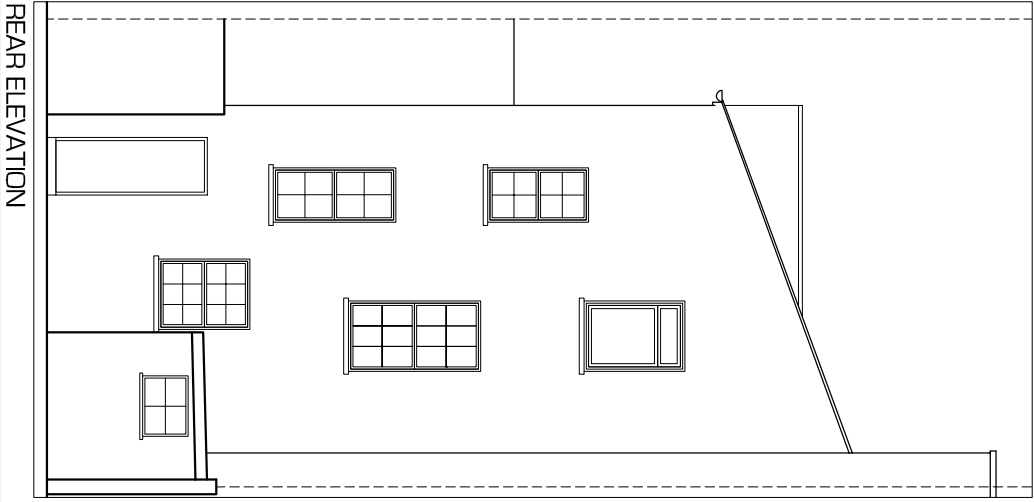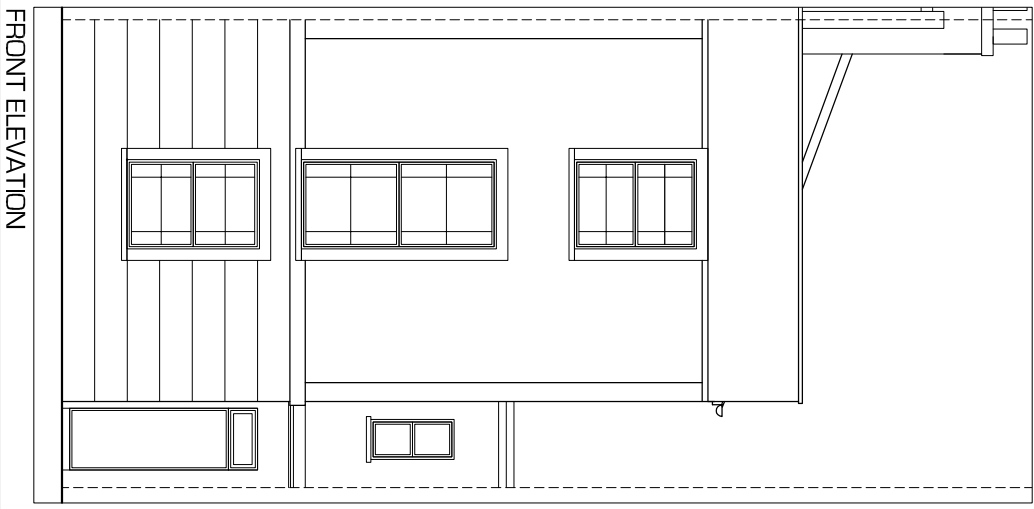

Notes:
 The building contractor is responsible for verification of all dimensions on site.
 Any works carried out prior to Local authority consent (both planning and building control) is the responsibility of the contractor.

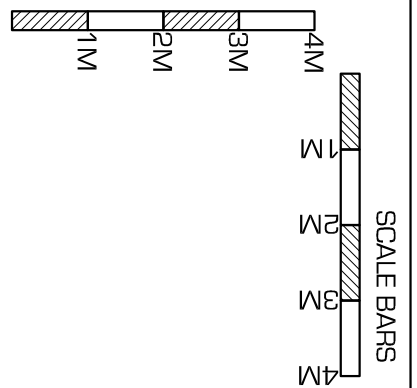

© Copyright 'Kudos Plan & Design Ltd' 2015







- KUDOS -
PLAN & DESIGN -
 www.kudosplans.co.uk
 info@kudosplans.co.uk
 T: 07904585920

EXISTING FLOOR PLANS AND ELEVATIONS


Customer name & site address:
 Mr. Petane
 40 Rochester Road
 NW1 9JJ

Works:
 Multiple Works

Council: Camden
 Date: 24th June 2016
 Scale: 1:100 @ A3
 Dwg no. ROCH/2016/01

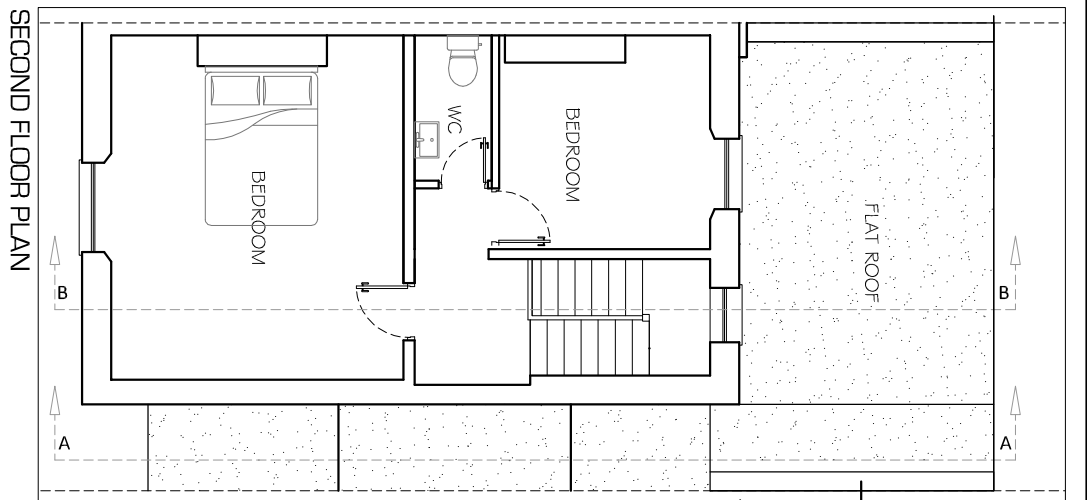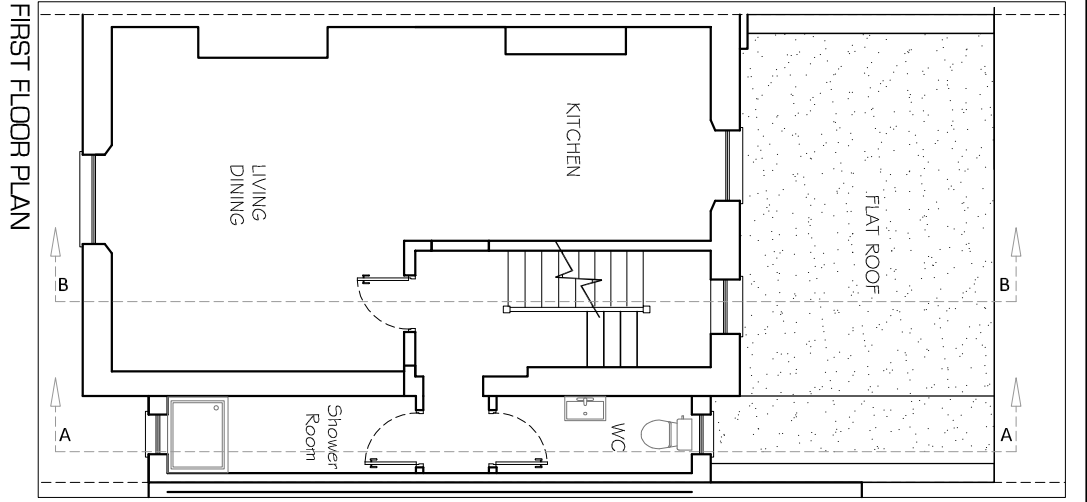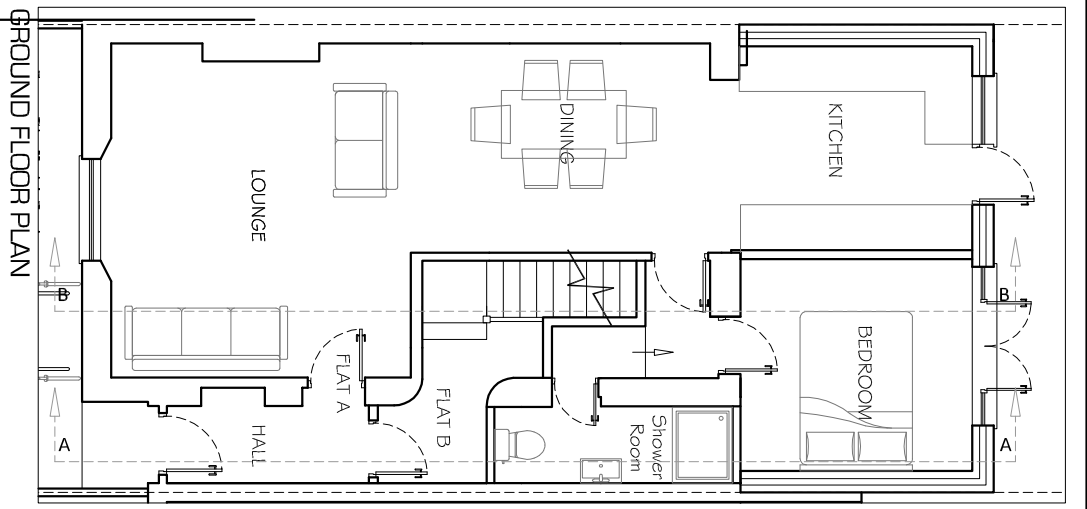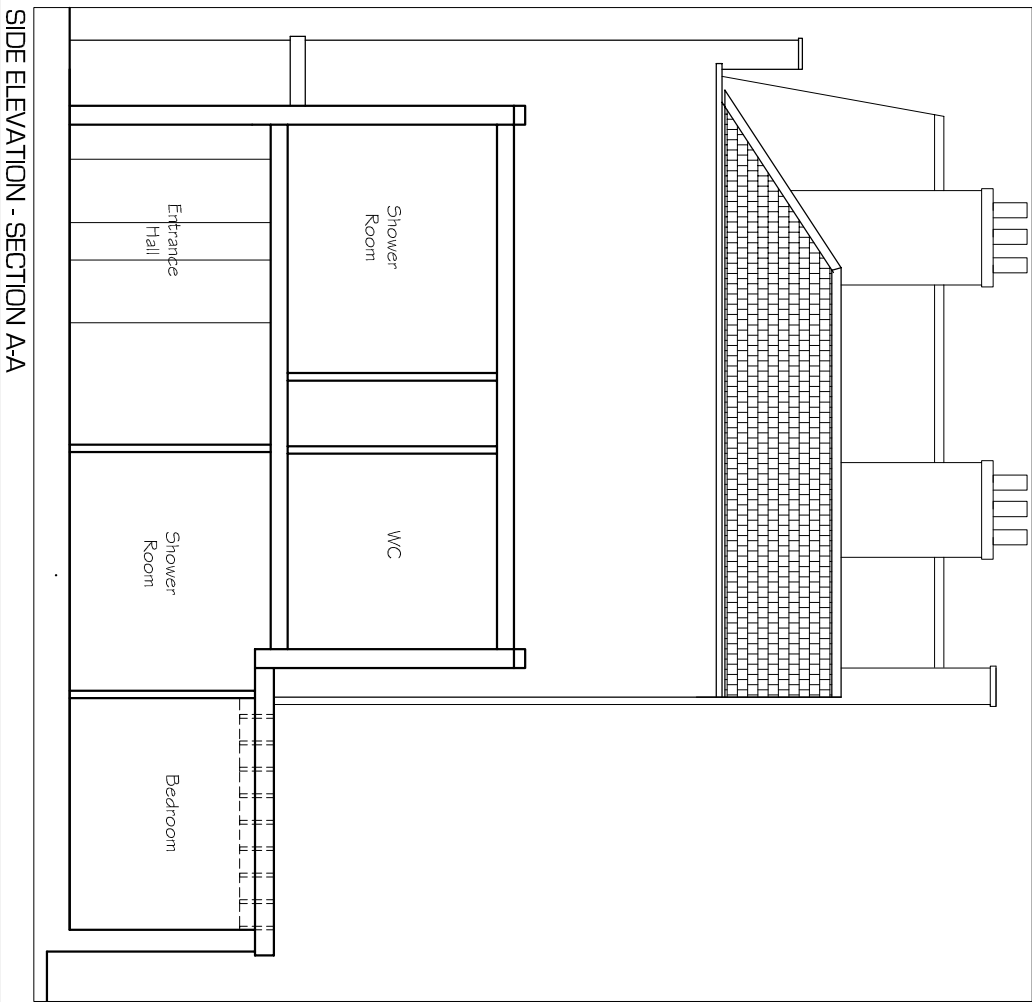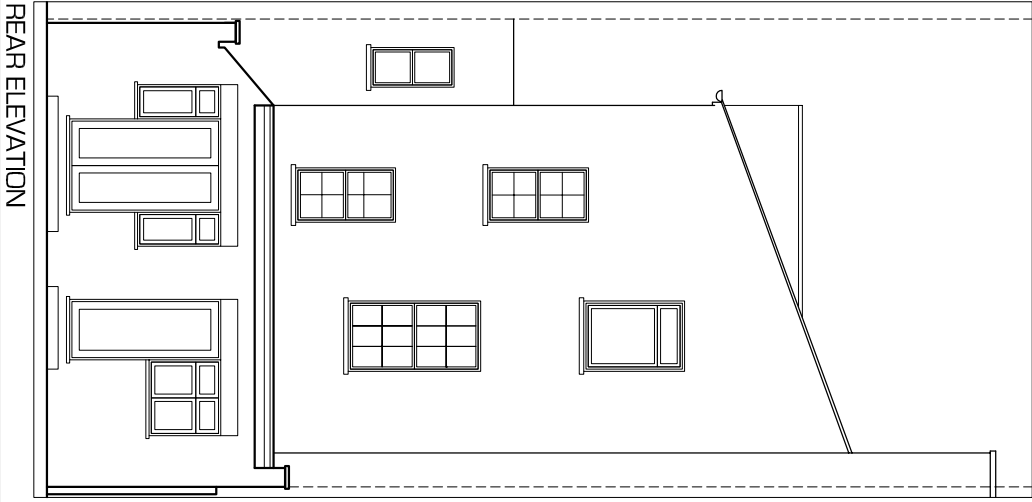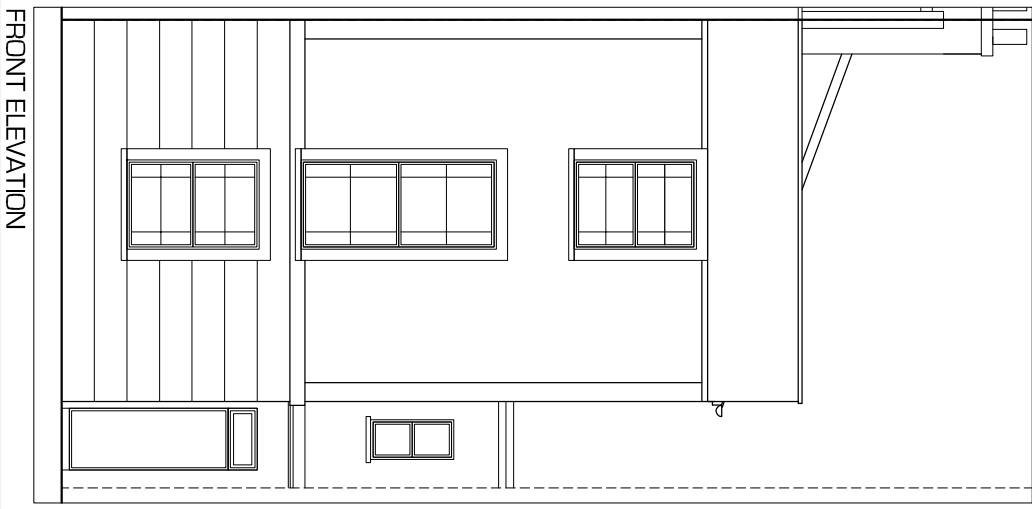


Notes:
 The building contractor is responsible for verification of all dimensions on site.
 Any works carried out prior to Local authority consent (both planning and building control) is the responsibility of the contractor.

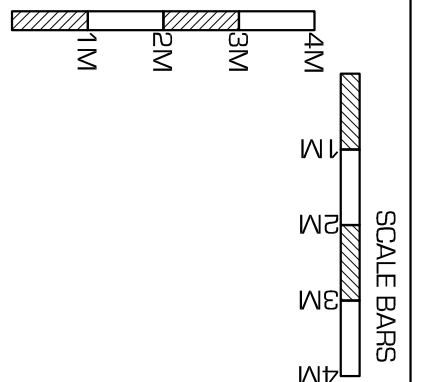


© Copyright 'Kudos Plan & Design Ltd' 2015

<p align="center">- KUDOS - PLAN & DESIGN - www.kudosplans.co.uk info@kudosplans.co.uk T: 07904585920</p>	<p>PROPOSED FLOOR PLANS AND ELEVATIONS</p>		<p>Council: Camden</p>
	<p>Customer name & site address: Mr. Petane 40 Rochester Road NW1 9JJ</p>	<p>Works: Multiple Works</p>	<p>Date: 27th November 2017</p> <p>Scale: 1:100 @ A3</p> <p>Dwg no. ROCH/2017/02</p>

PROPOSED GROUND FLOOR PLAN

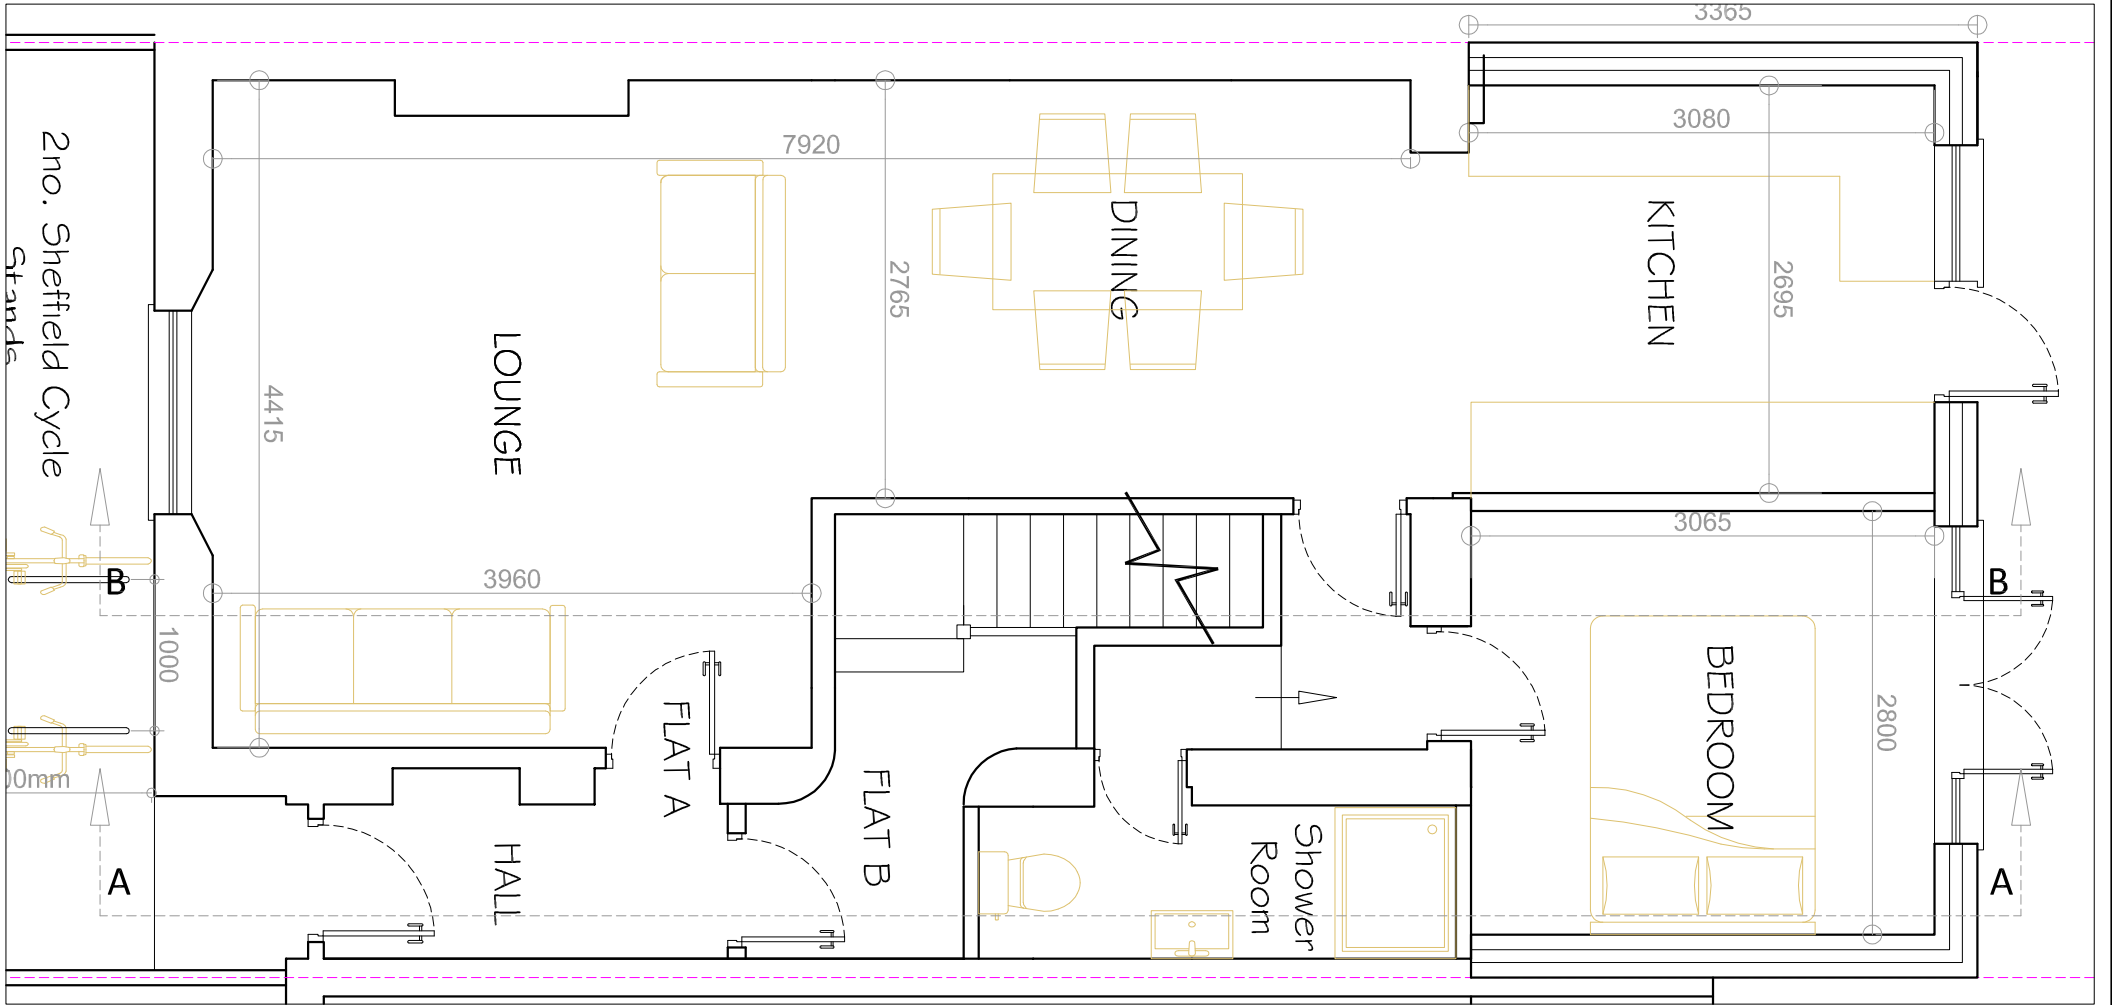

Notes:
 The building contractor is responsible for verification of all dimensions on site.
 Any works carried out prior to Local authority consent (both planning and building control) is the responsibility of the contractor.

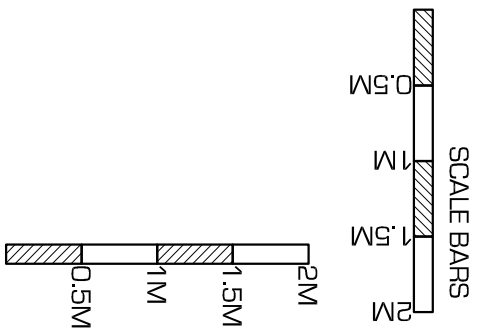

© Copyright 'Kudos Plan & Design Ltd' 2015

- KUDOS -
- PLAN & DESIGN -
 WWW.KUDOSPLANS.CO.UK
 info@kudosplans.co.uk
 T: 07904585920


PROPOSED GROUND & FIRST FLOOR PLAN

Customer name & site address:
 Mr. Petane
 40 Rochester Road
 NW1 9JJ


Works:
 Multiple Works

Council: Camden
Date: 27th November 2017
Scale: 1:50 @ A3
Dwg no. ROCH/2017/03


PROPOSED FIRST FLOOR PLAN

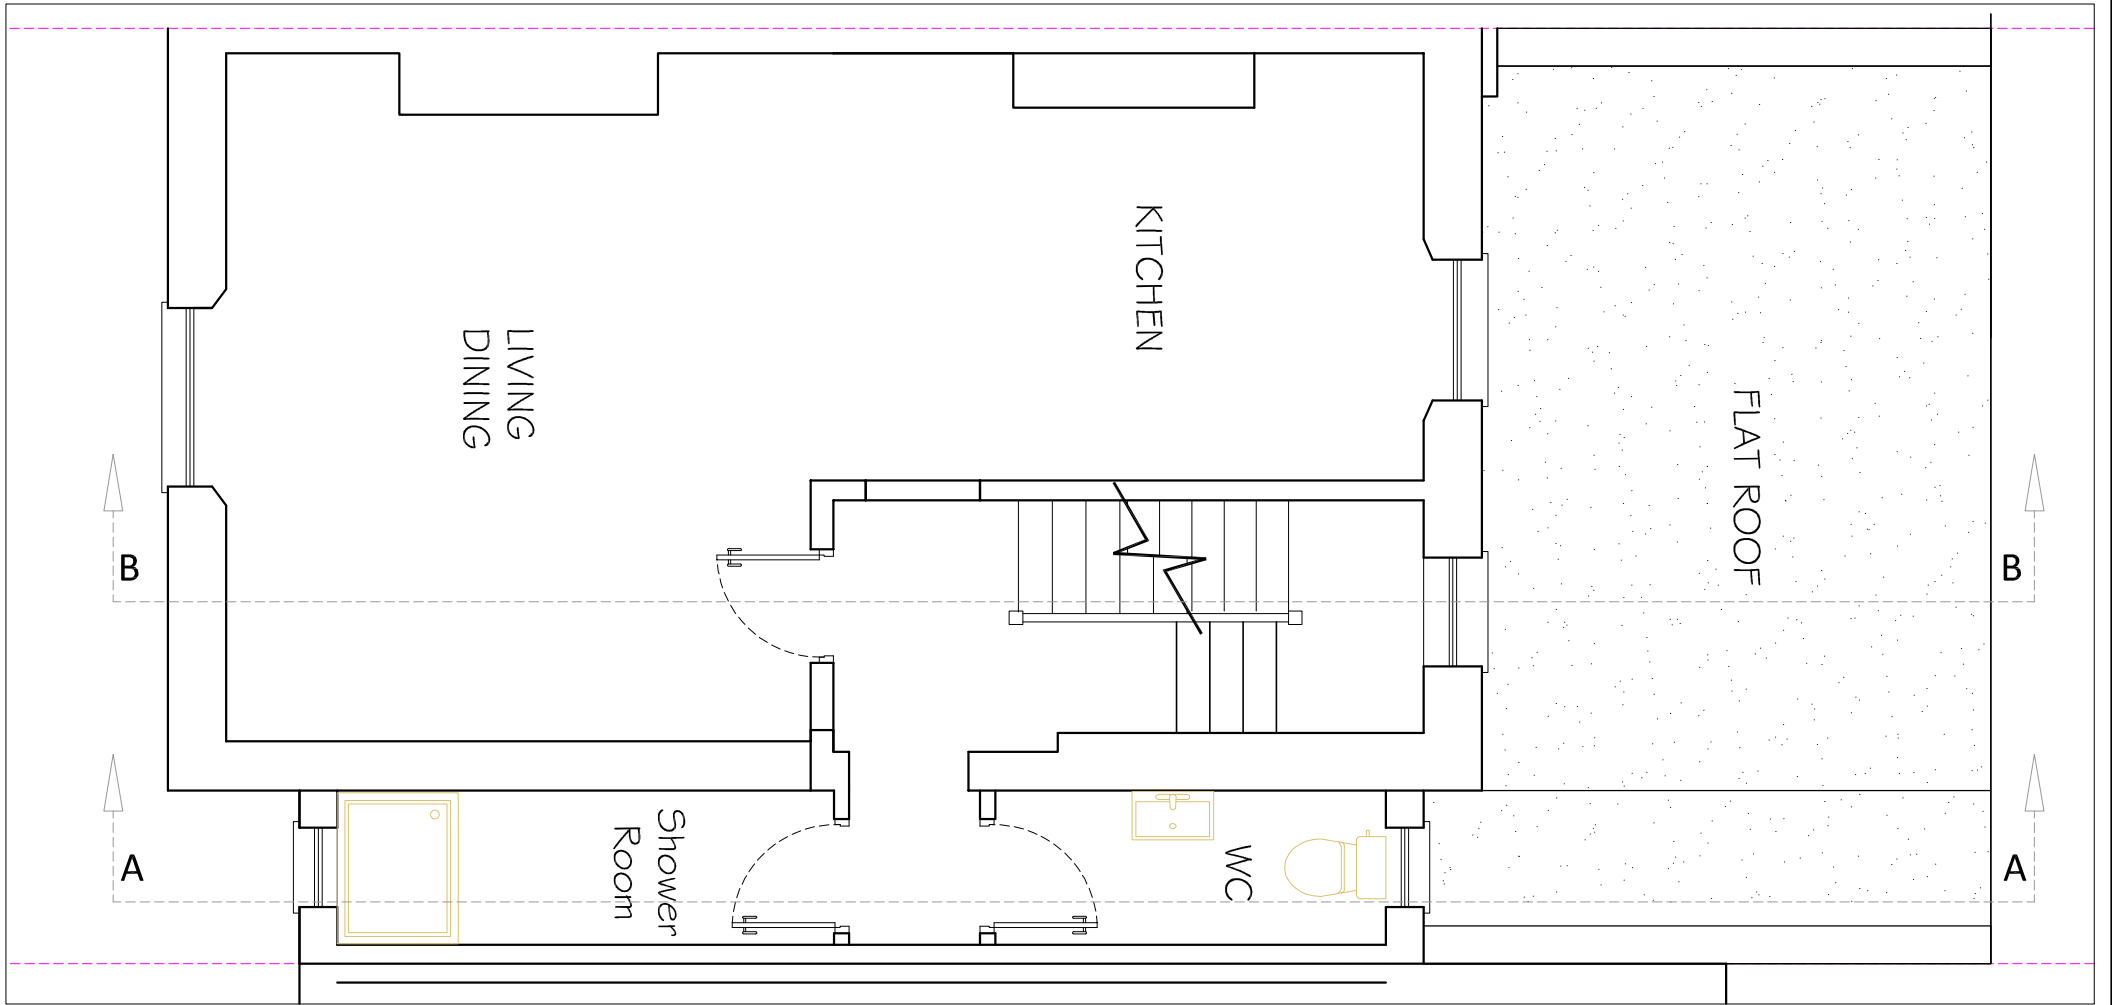

PROPOSED SECOND FLOOR PLAN

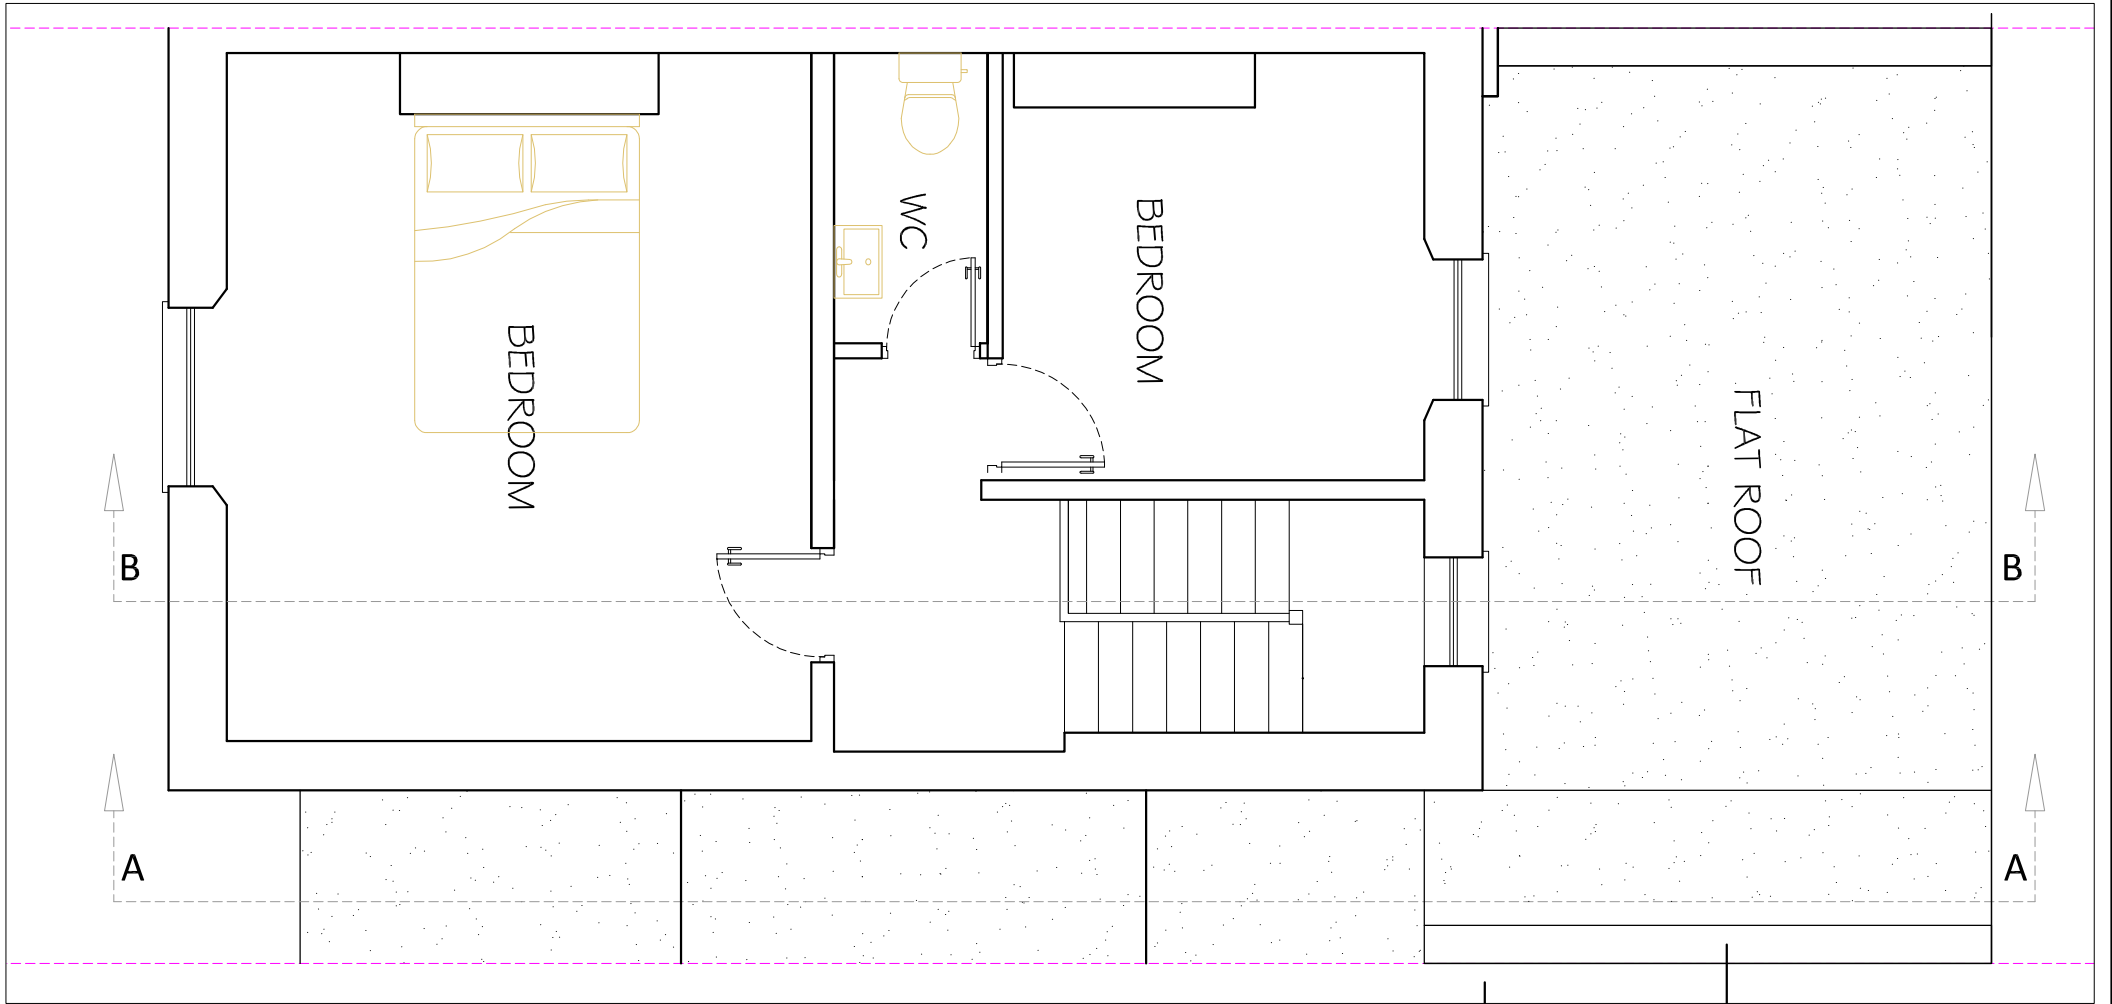

Notes:
 The building contractor is responsible for verification of all dimensions on site.
 Any works carried out prior to Local authority consent (both planning and building control) is the responsibility of the contractor.

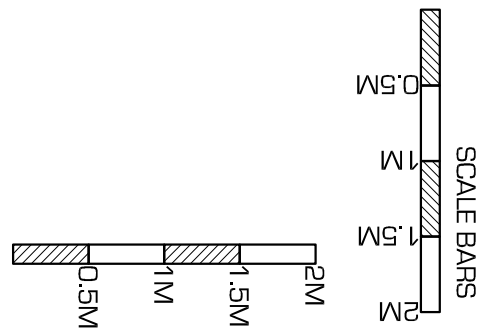

© Copyright 'Kudos Plan & Design Ltd' 2015

- KUDOS -
- PLAN & DESIGN -
 www.kudosplans.co.uk
 info@kudosplans.co.uk
 T: 07904585920


PROPOSED FIRST & SECOND FLOOR PLAN

Customer name & site address:
 Mr. Petane
 40 Rochester Road
 NW1 9JJ


Works:
 Multiple Works

Council: Camden
 Date: 27th November 2017
 Scale: 1:50 @ A3
 Dwg no. ROCH/2017/04

PROPOSED SECTION B-B

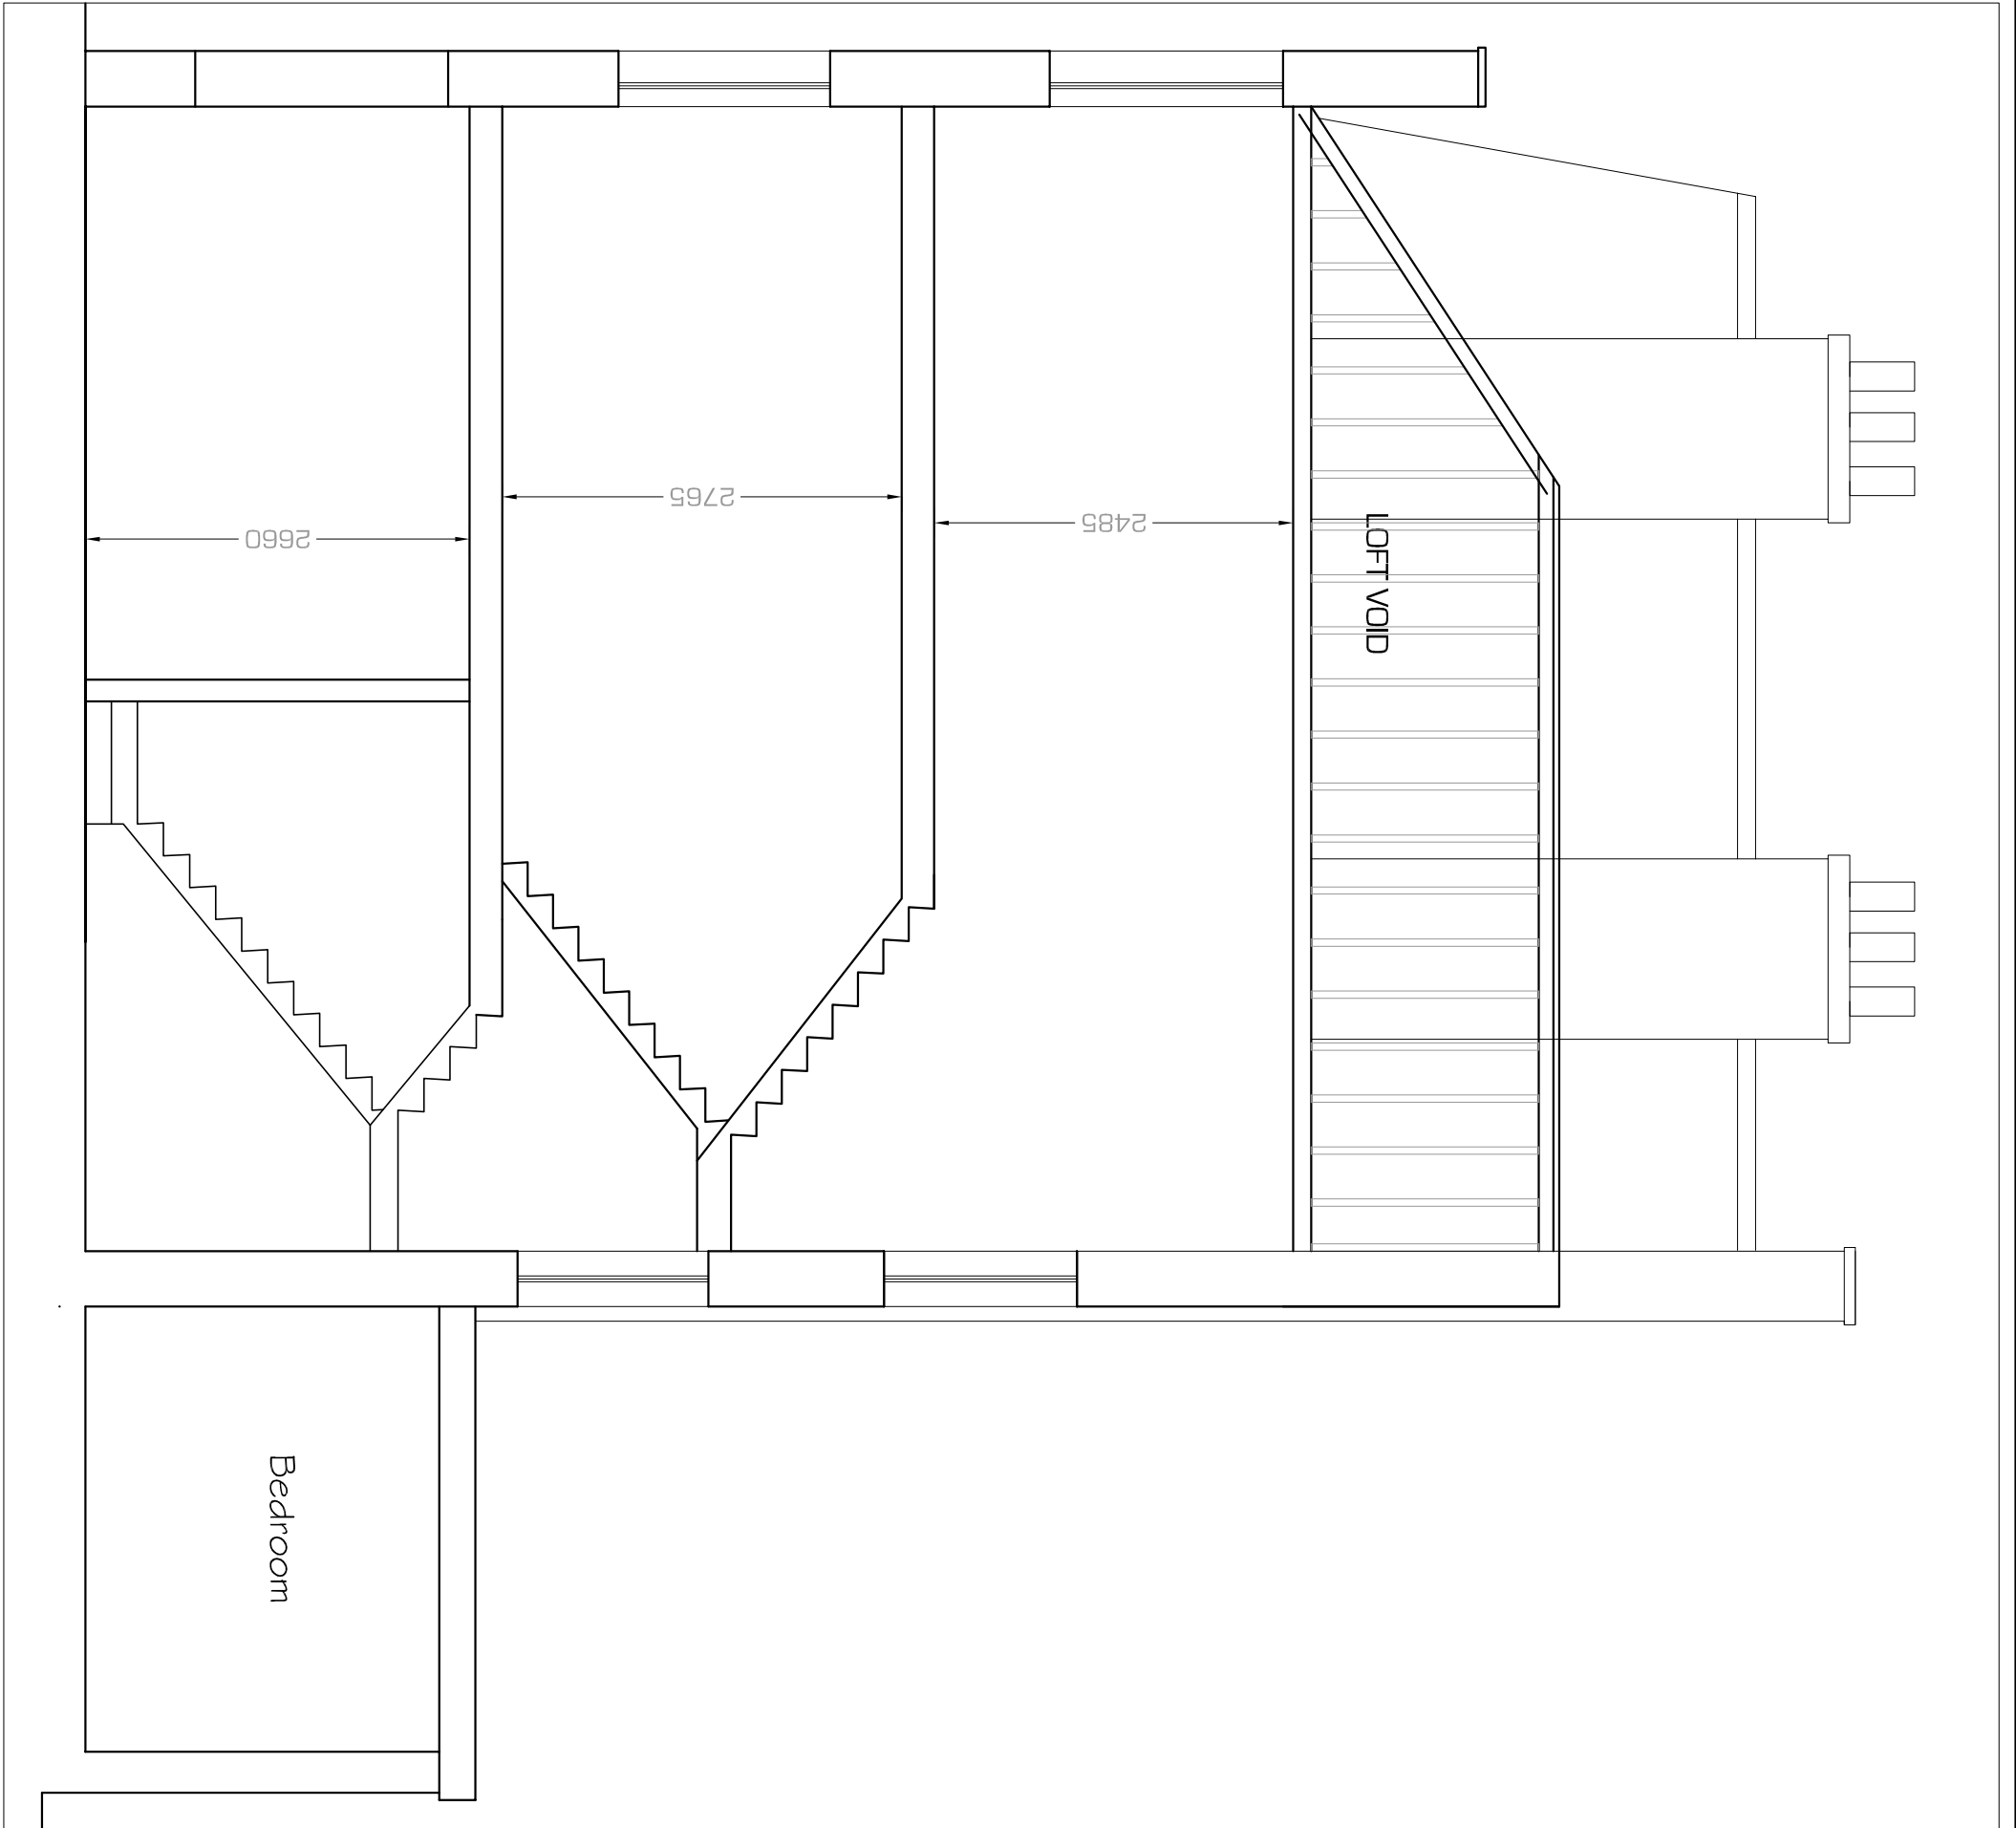

Notes:
 The building contractor is responsible for verification of all dimensions on site.
 Any works carried out prior to Local authority consent (both planning and building control) is the responsibility of the contractor.

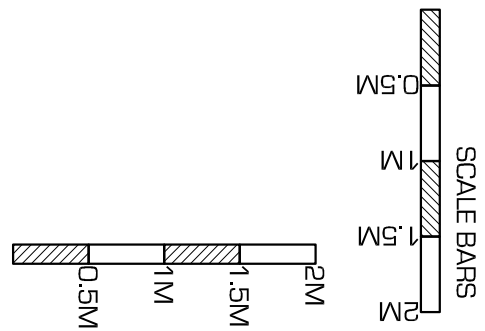

© Copyright 'Kudos Plan & Design Ltd' 2015

- KUDOS -
- PLAN & DESIGN -
 WWW.KUDOSPLANS.CO.UK
 info@kudosplans.co.uk
 T: 07904585920

PROPOSED SECTION B-B

Customer name & site address:
 Mr. Petane
 40 Rochester Road
 NW1 9JJ

Works:
 Multiple Works

Council: Camden
Date: 27th November 2017
Scale: 1:50 @ A3
Dwg no. ROCH/2017/05