


EXISTING FRONT ELEVATION
(SCALE 1:50 AT A1)

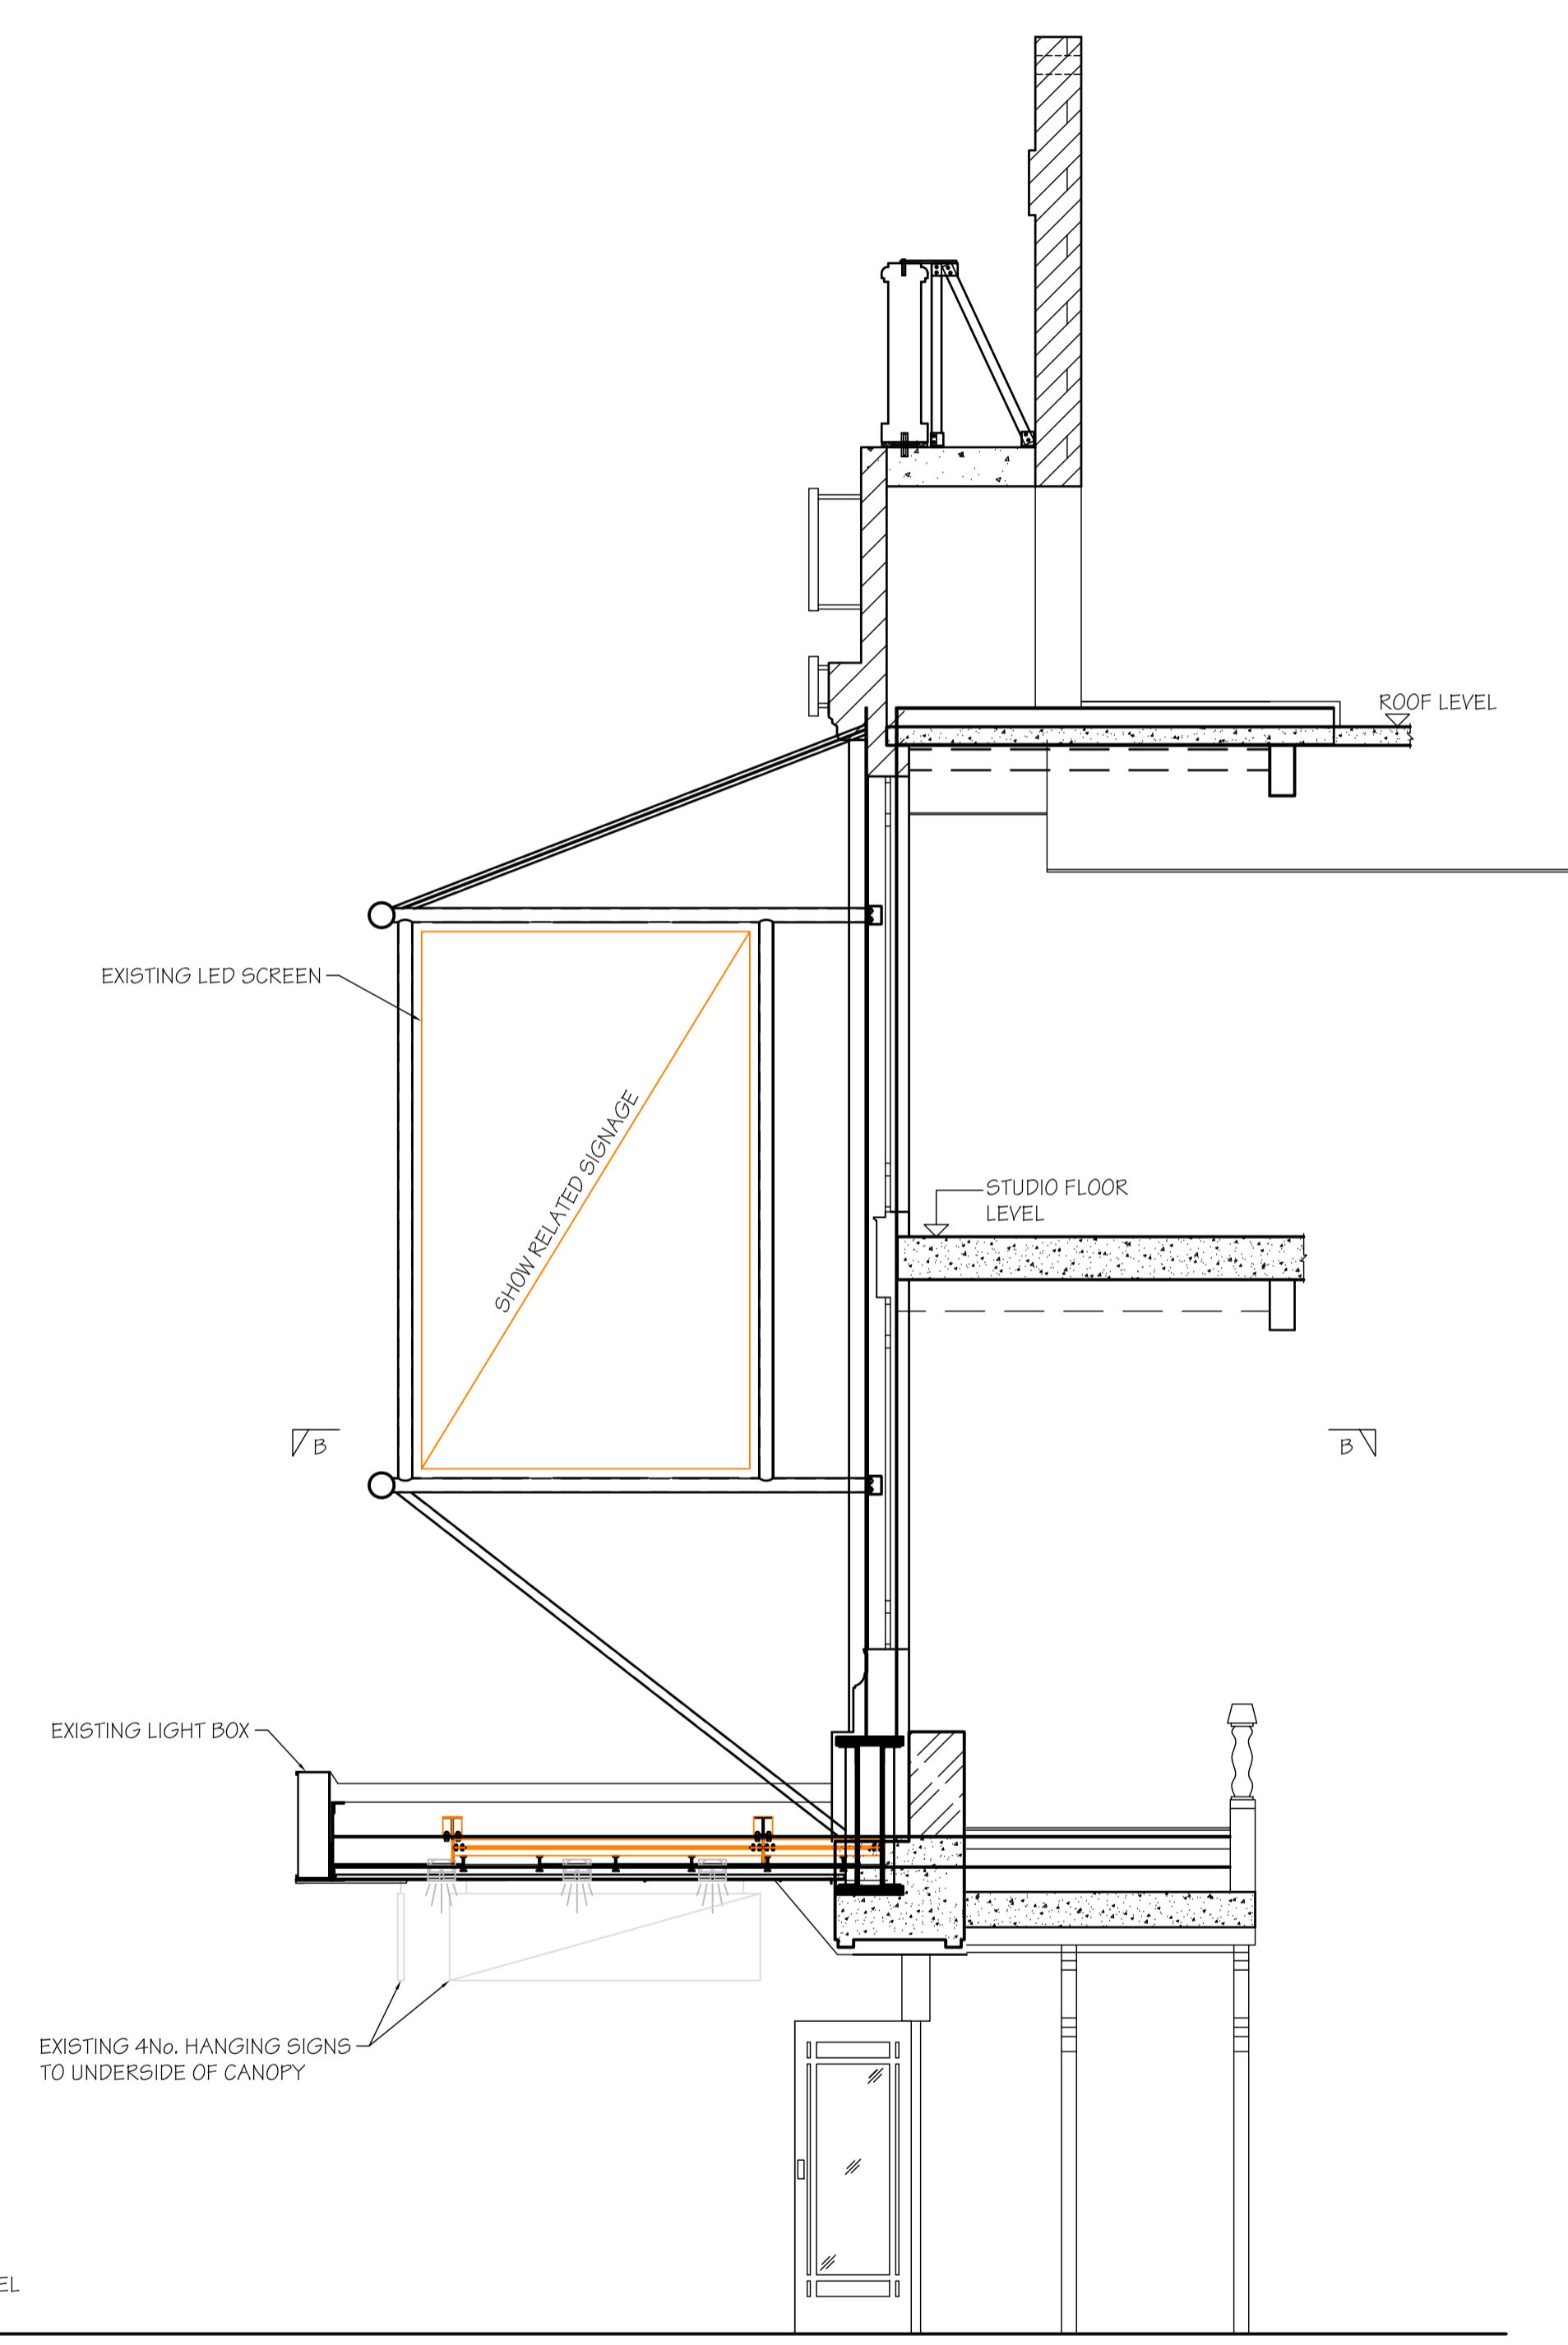

EXISTING SECTION A-A
(SCALE 1:50 AT A1)

Rev.	Date	Description	By
Revisions			

Michael Jackson Consulting
 204 BOLTON ROAD
 WORSLEY
 MANCHESTER, M28 3BN
 Tel: 0161 790 4404
 Fax: 0161 790 4405
 Chartered Structural Engineers

Client
NEWMAN DISPLAYS

Site
THE DOMINION THEATRE, LONDON

Project
BAT OUT OF HELL SIGNAGE

Drawing Title
EXISTING FRONT ELEVATION AND SECTION


Scale	Date	Drawn	Checked	Passed
A5 SHOWN	DEC 2017	DS		

DRG. No. **2854-001**

DO NOT SCALE THIS DRAWING.


ORIGINAL DRAWING SIZE A1

Notes

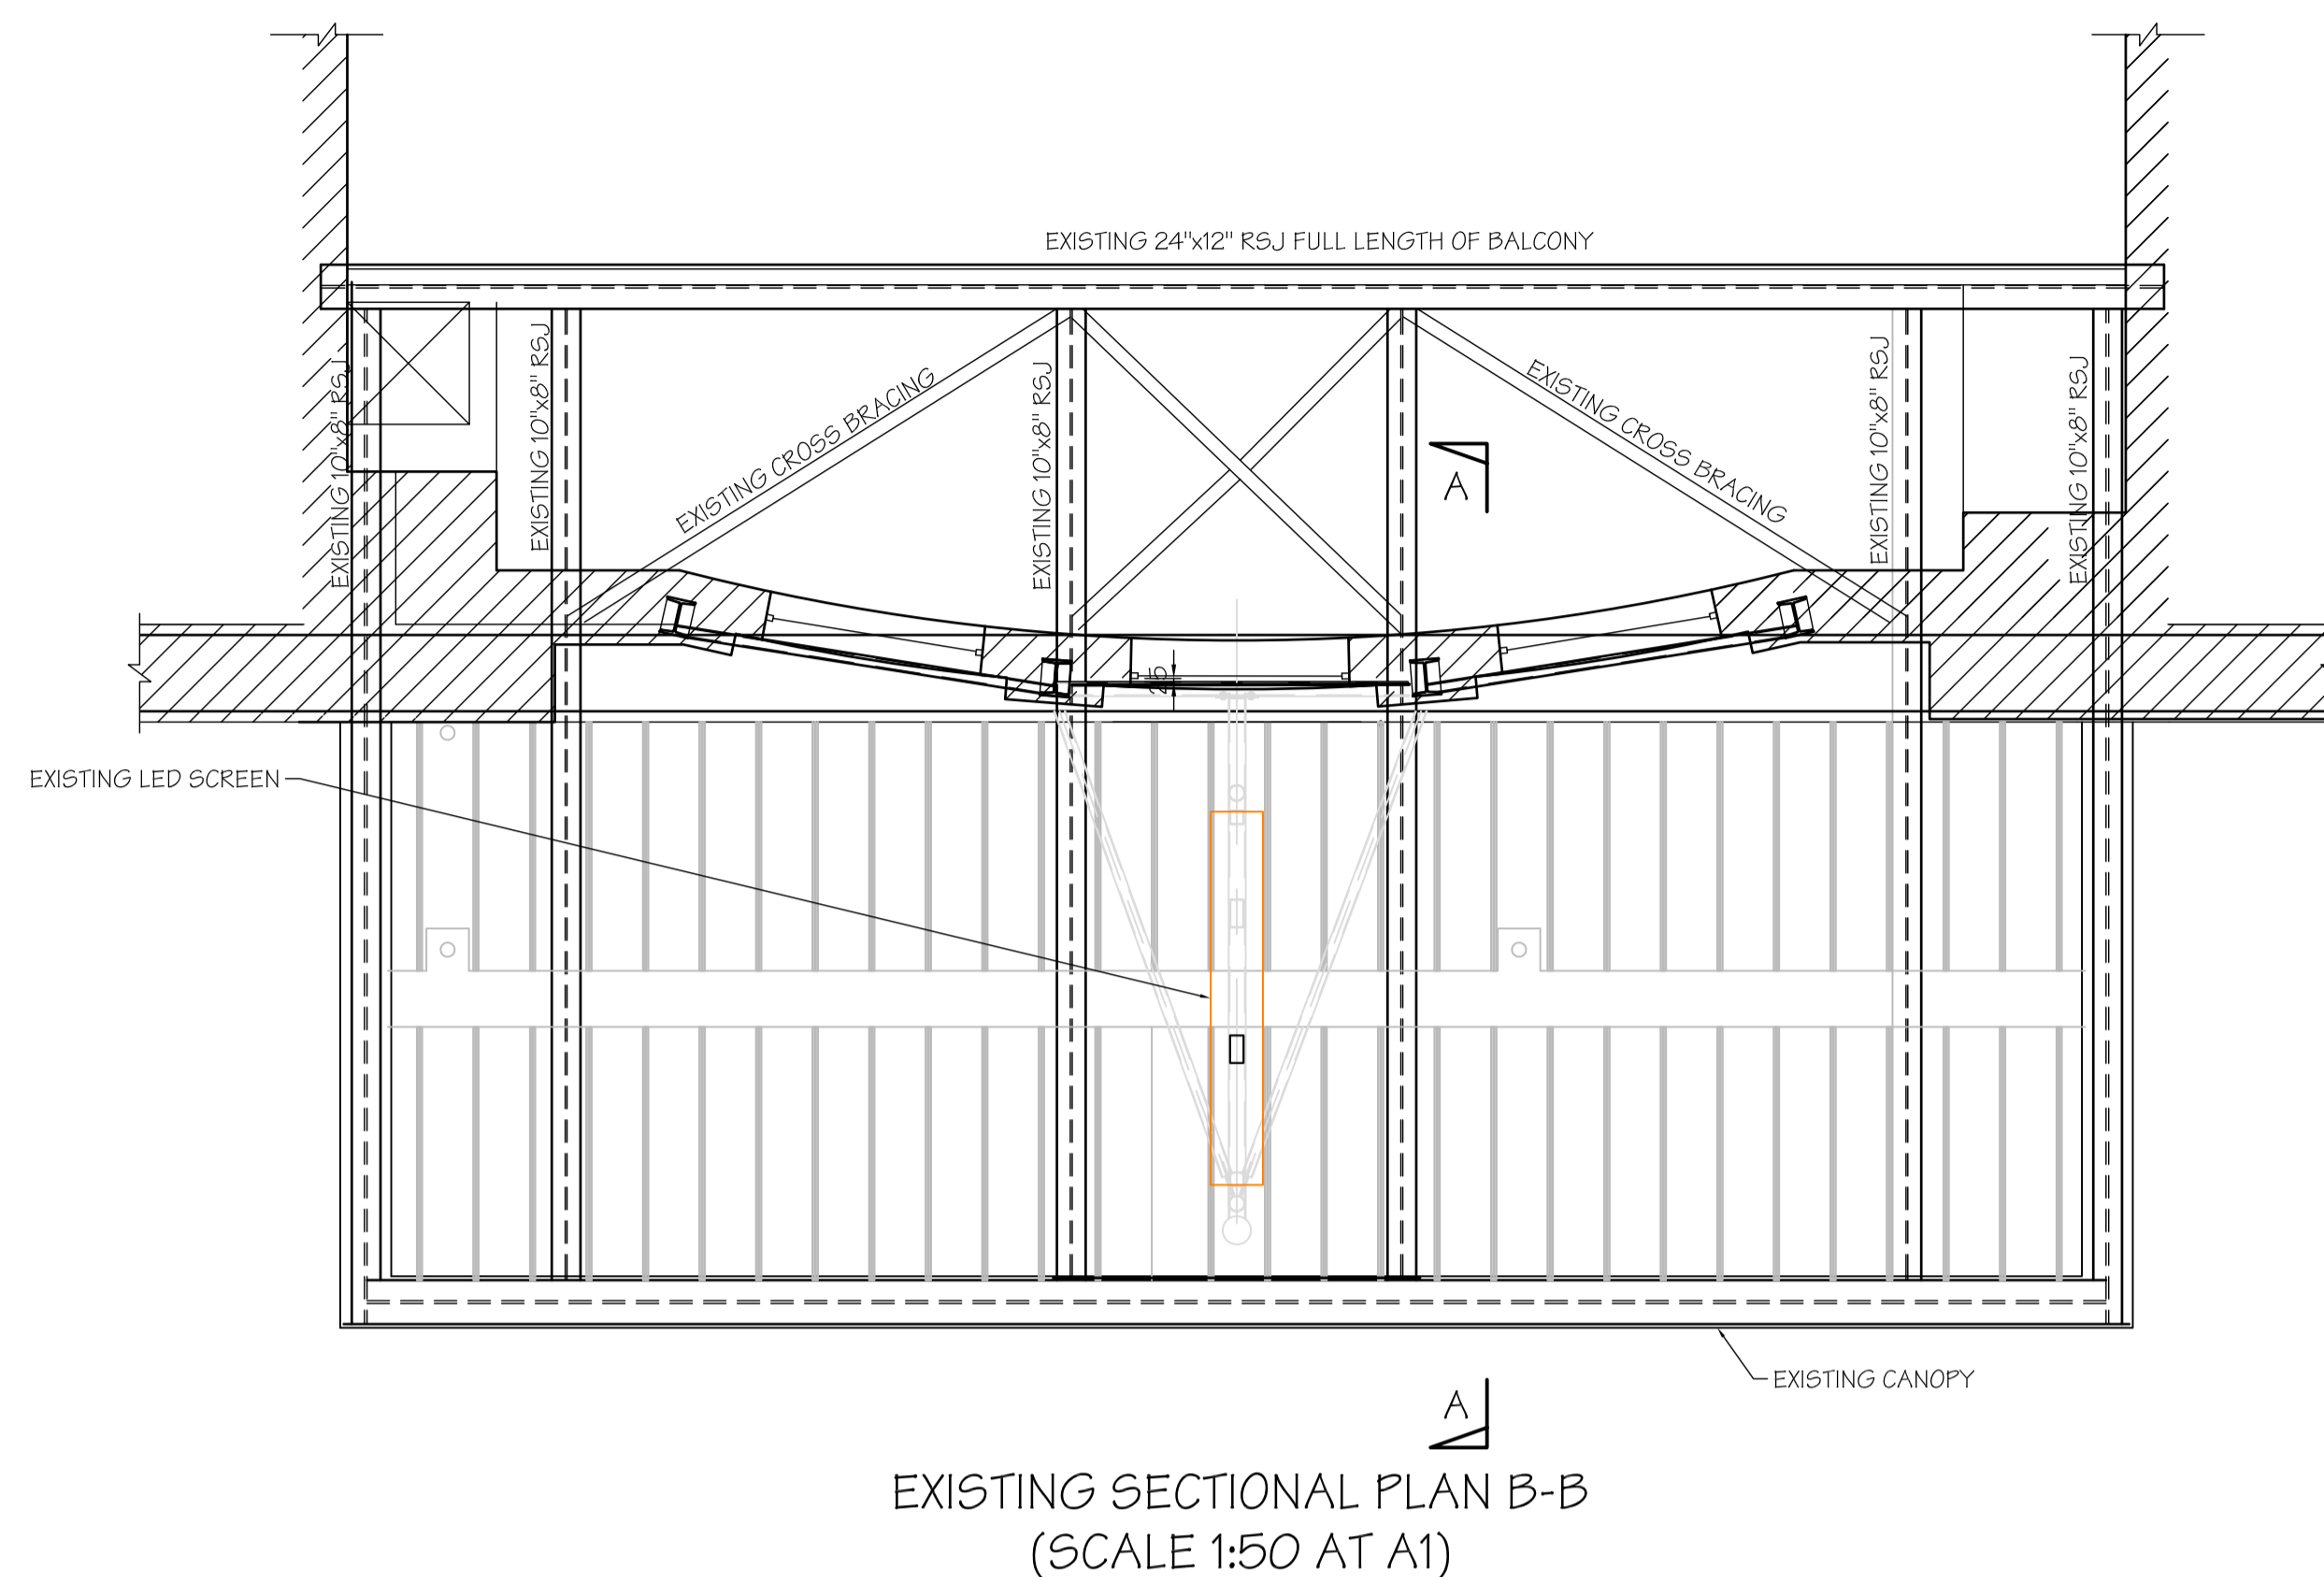

Rev.	Date	Description	By

Revisions

 Michael Jackson Consulting Chartered Structural Engineers	204 BOLTON ROAD WORSLEY MANCHESTER, M28 3BN
	Tel: 0161 790 4404 Fax: 0161 790 4405

Client

NEWMAN DISPLAYS

Site

THE DOMINION
THEATRE, LONDON

Project

EXTERNAL FRONT
ELEVATION WORKS


Drawing Title

EXISTING CANOPY
PLAN


Scale	Date	Drawn	Checked	Passed
A5 SHOWN	DEC 2017	DS		

DRG. No.

2845-002

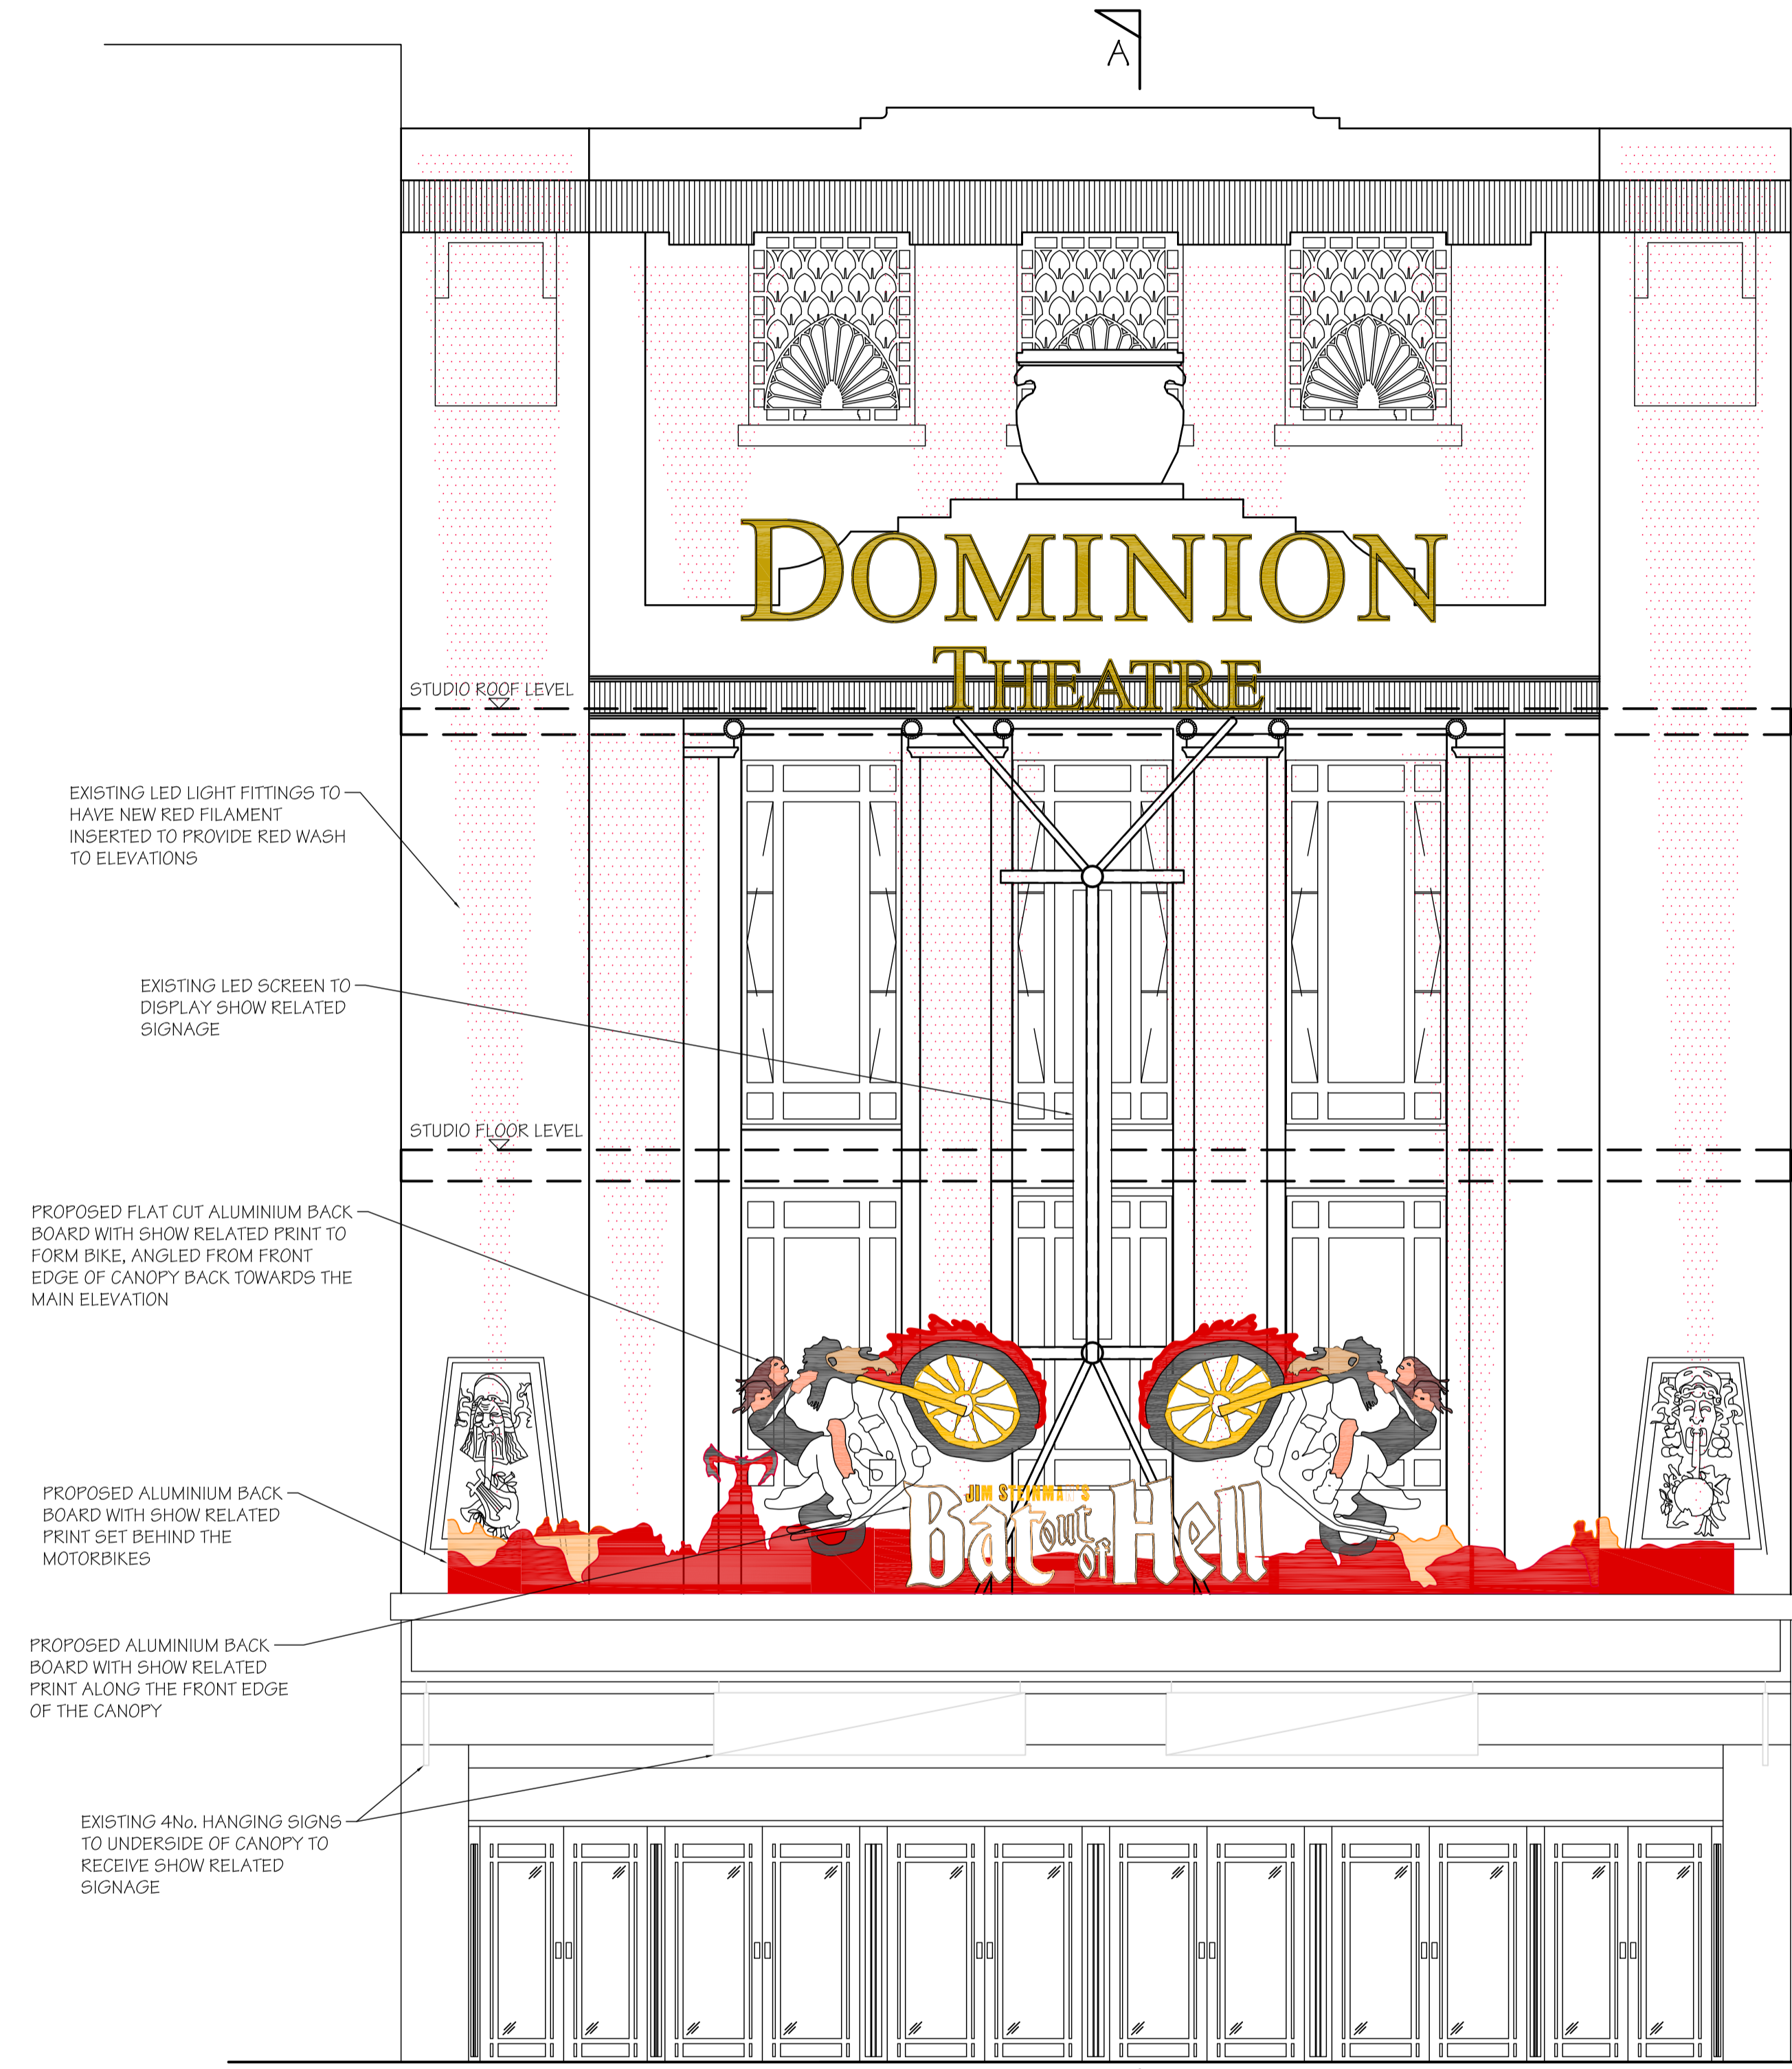

PROPOSED FRONT ELEVATION
(SCALE 1:50 AT A1)

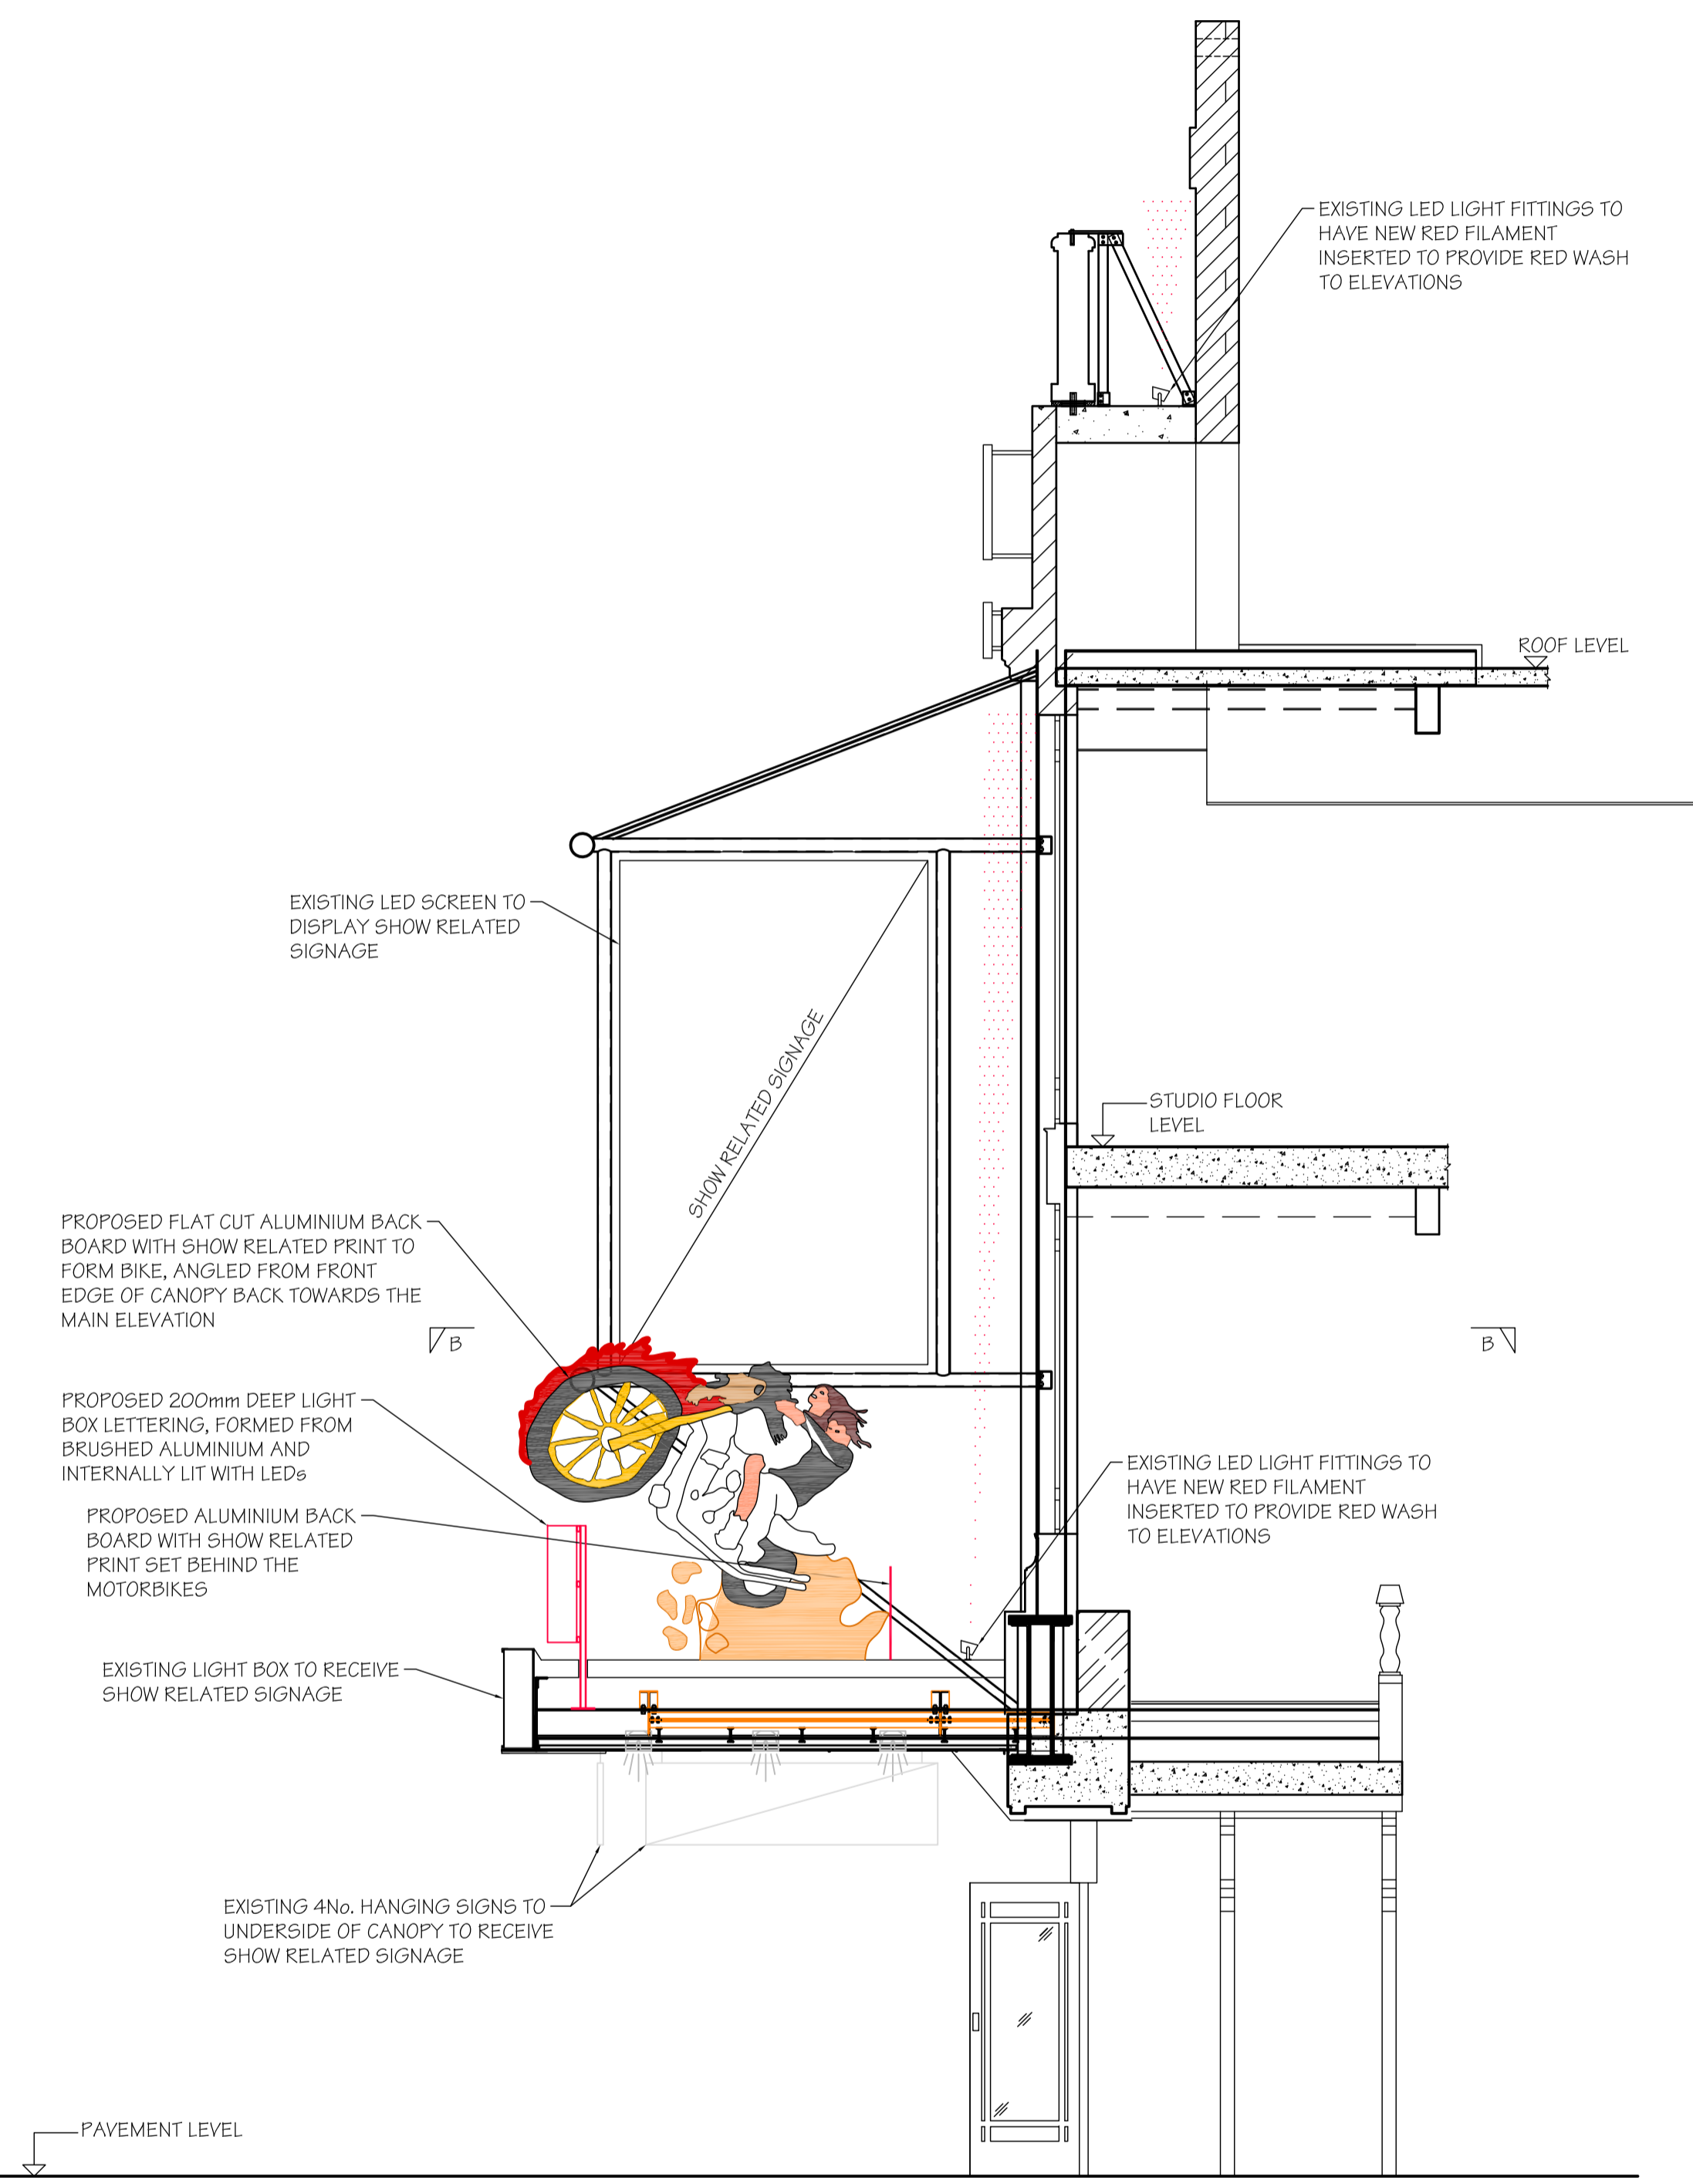

PROPOSED SECTION A-A
(SCALE 1:50 AT A1)

Rev.	Date	Description	By
Revisions			

Michael Jackson Consulting
 Chartered Structural Engineers
 204 BOLTON ROAD
 WORSLEY
 MANCHESTER, M28 3BN
 Tel: 0161 790 4404
 Fax: 0161 790 4405

Client
NEWMAN DISPLAYS

Site
THE DOMINION THEATRE, LONDON

Project
BAT OUT OF HELL SIGNAGE

Drawing Title
PROPOSED FRONT ELEVATION AND SECTION


Scale AS SHOWN	Date DEC 2017	Drawn DS	Checked	Passed
-------------------	------------------	-------------	---------	--------

DRG. No.
2854-003


DO NOT SCALE THIS DRAWING.

ORIGINAL DRAWING SIZE A1

Notes

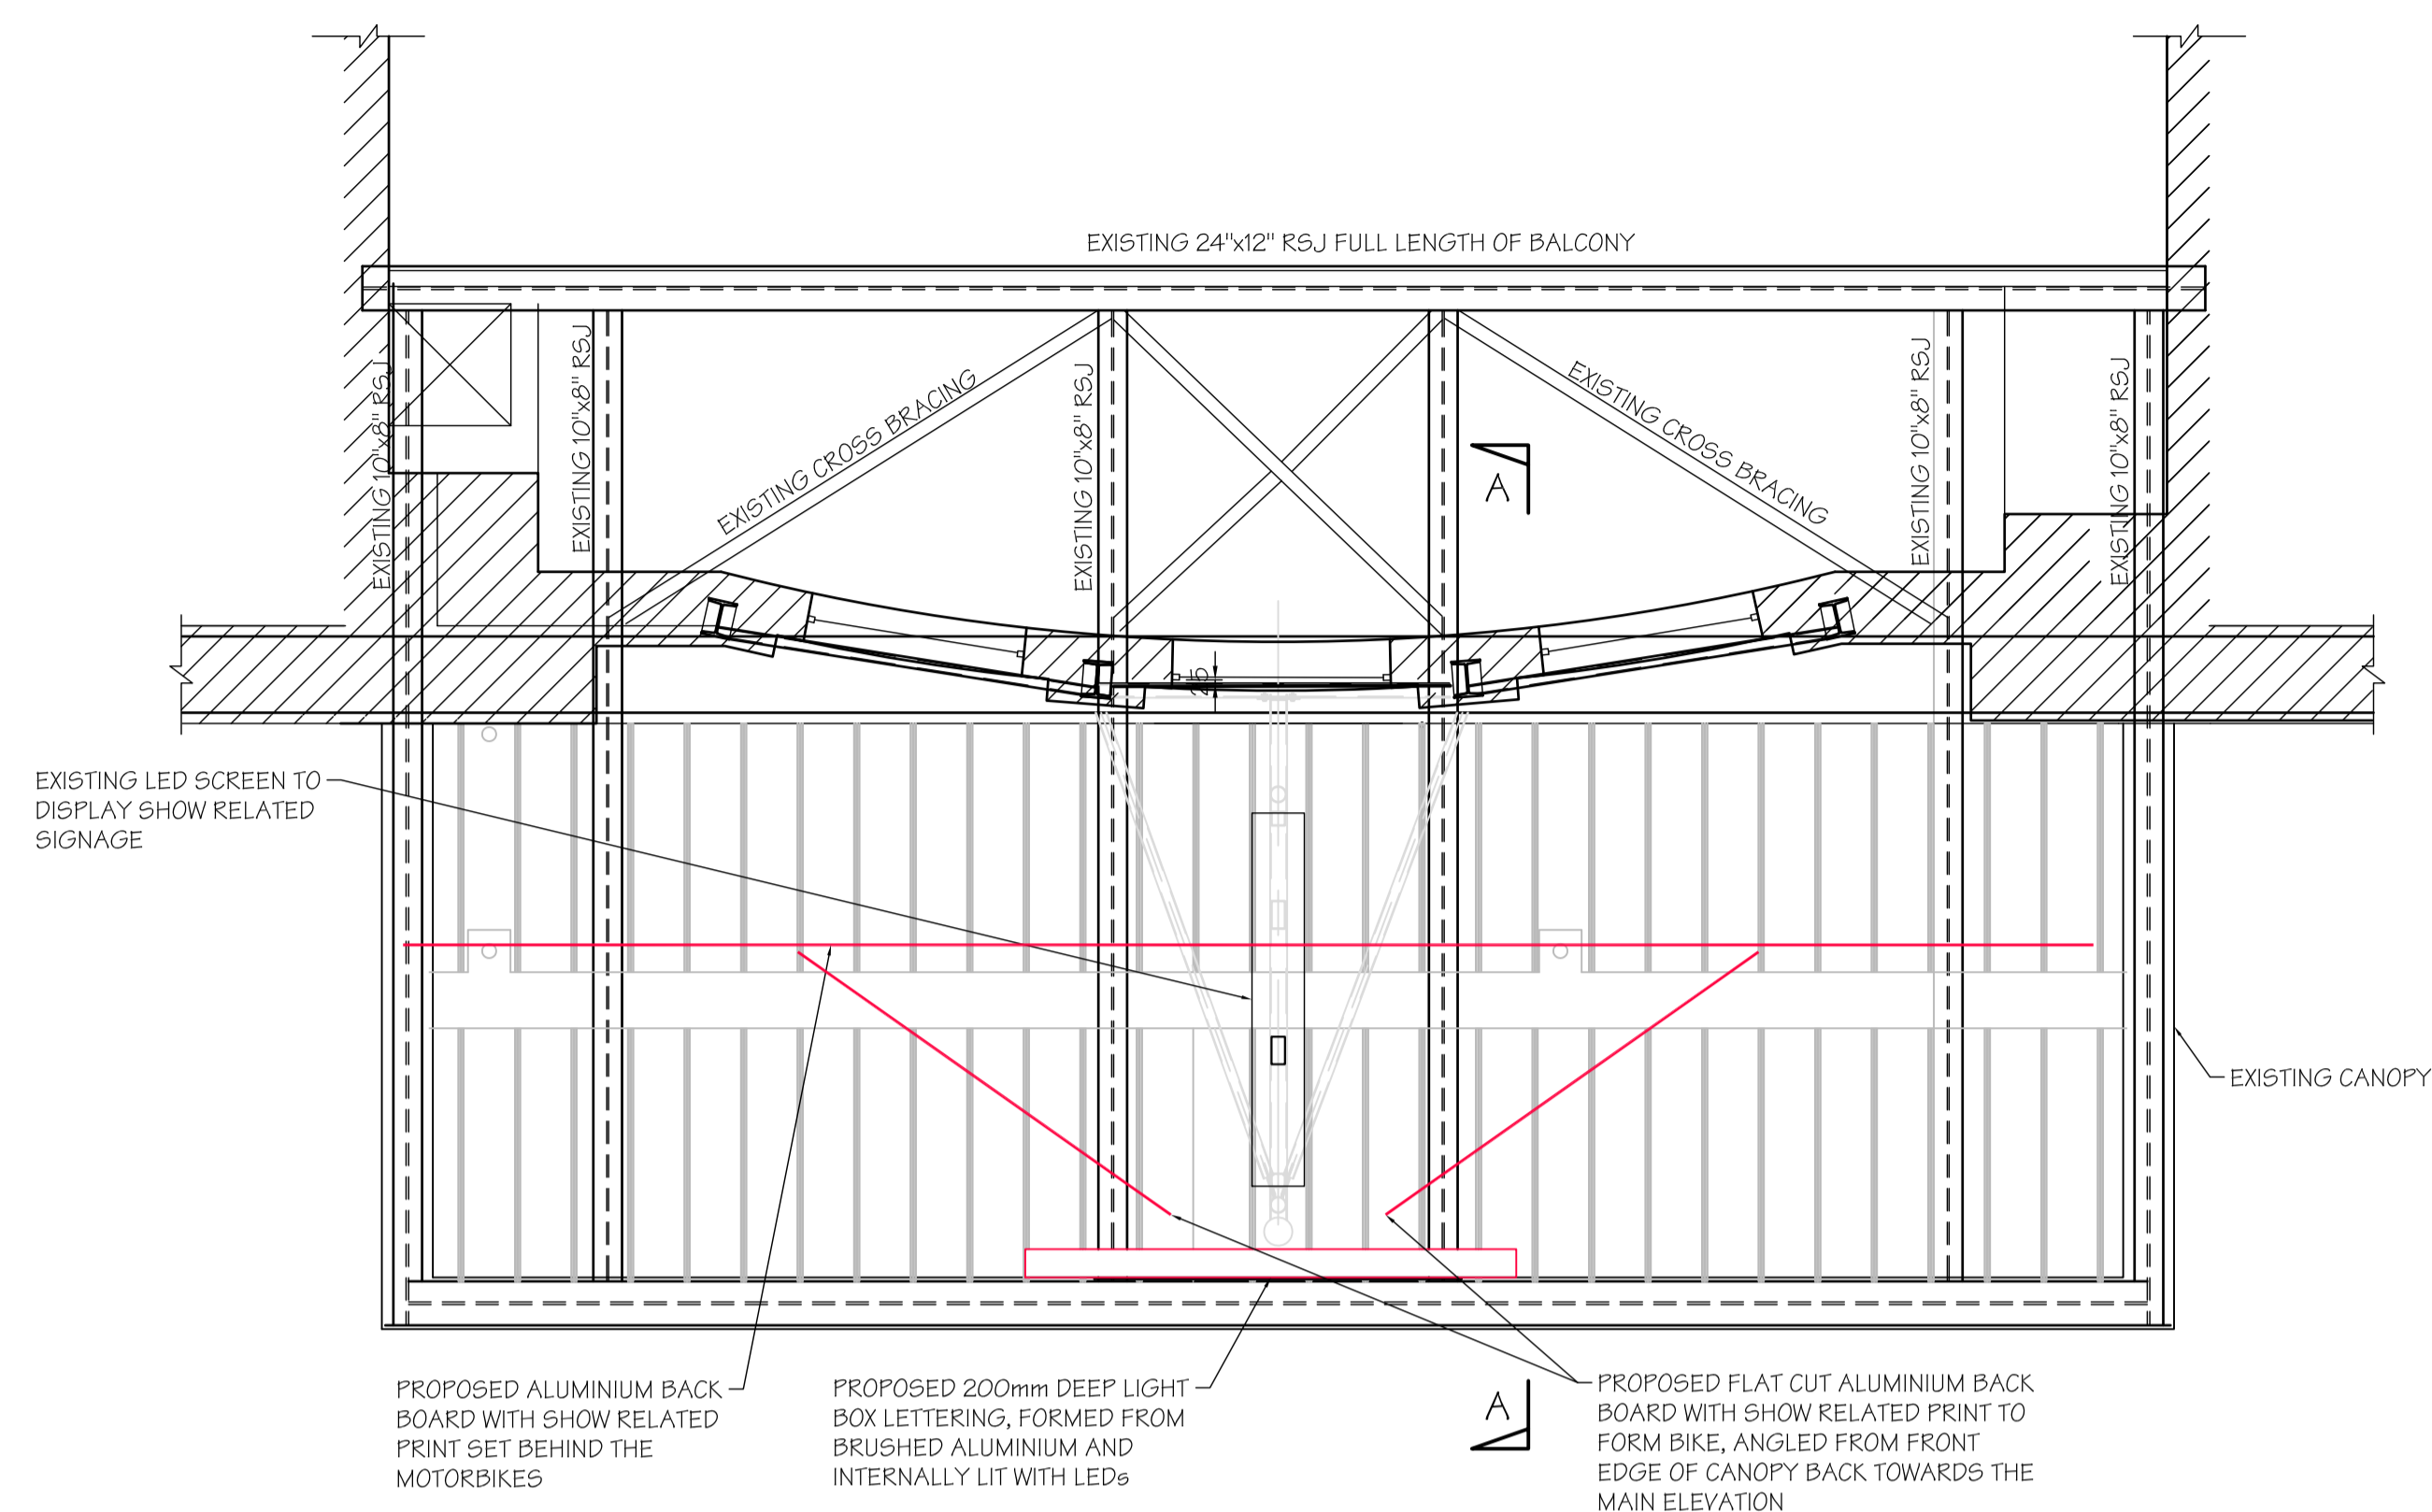

PROPOSED SECTIONAL PLAN B-B
(SCALE 1:50 AT A1)

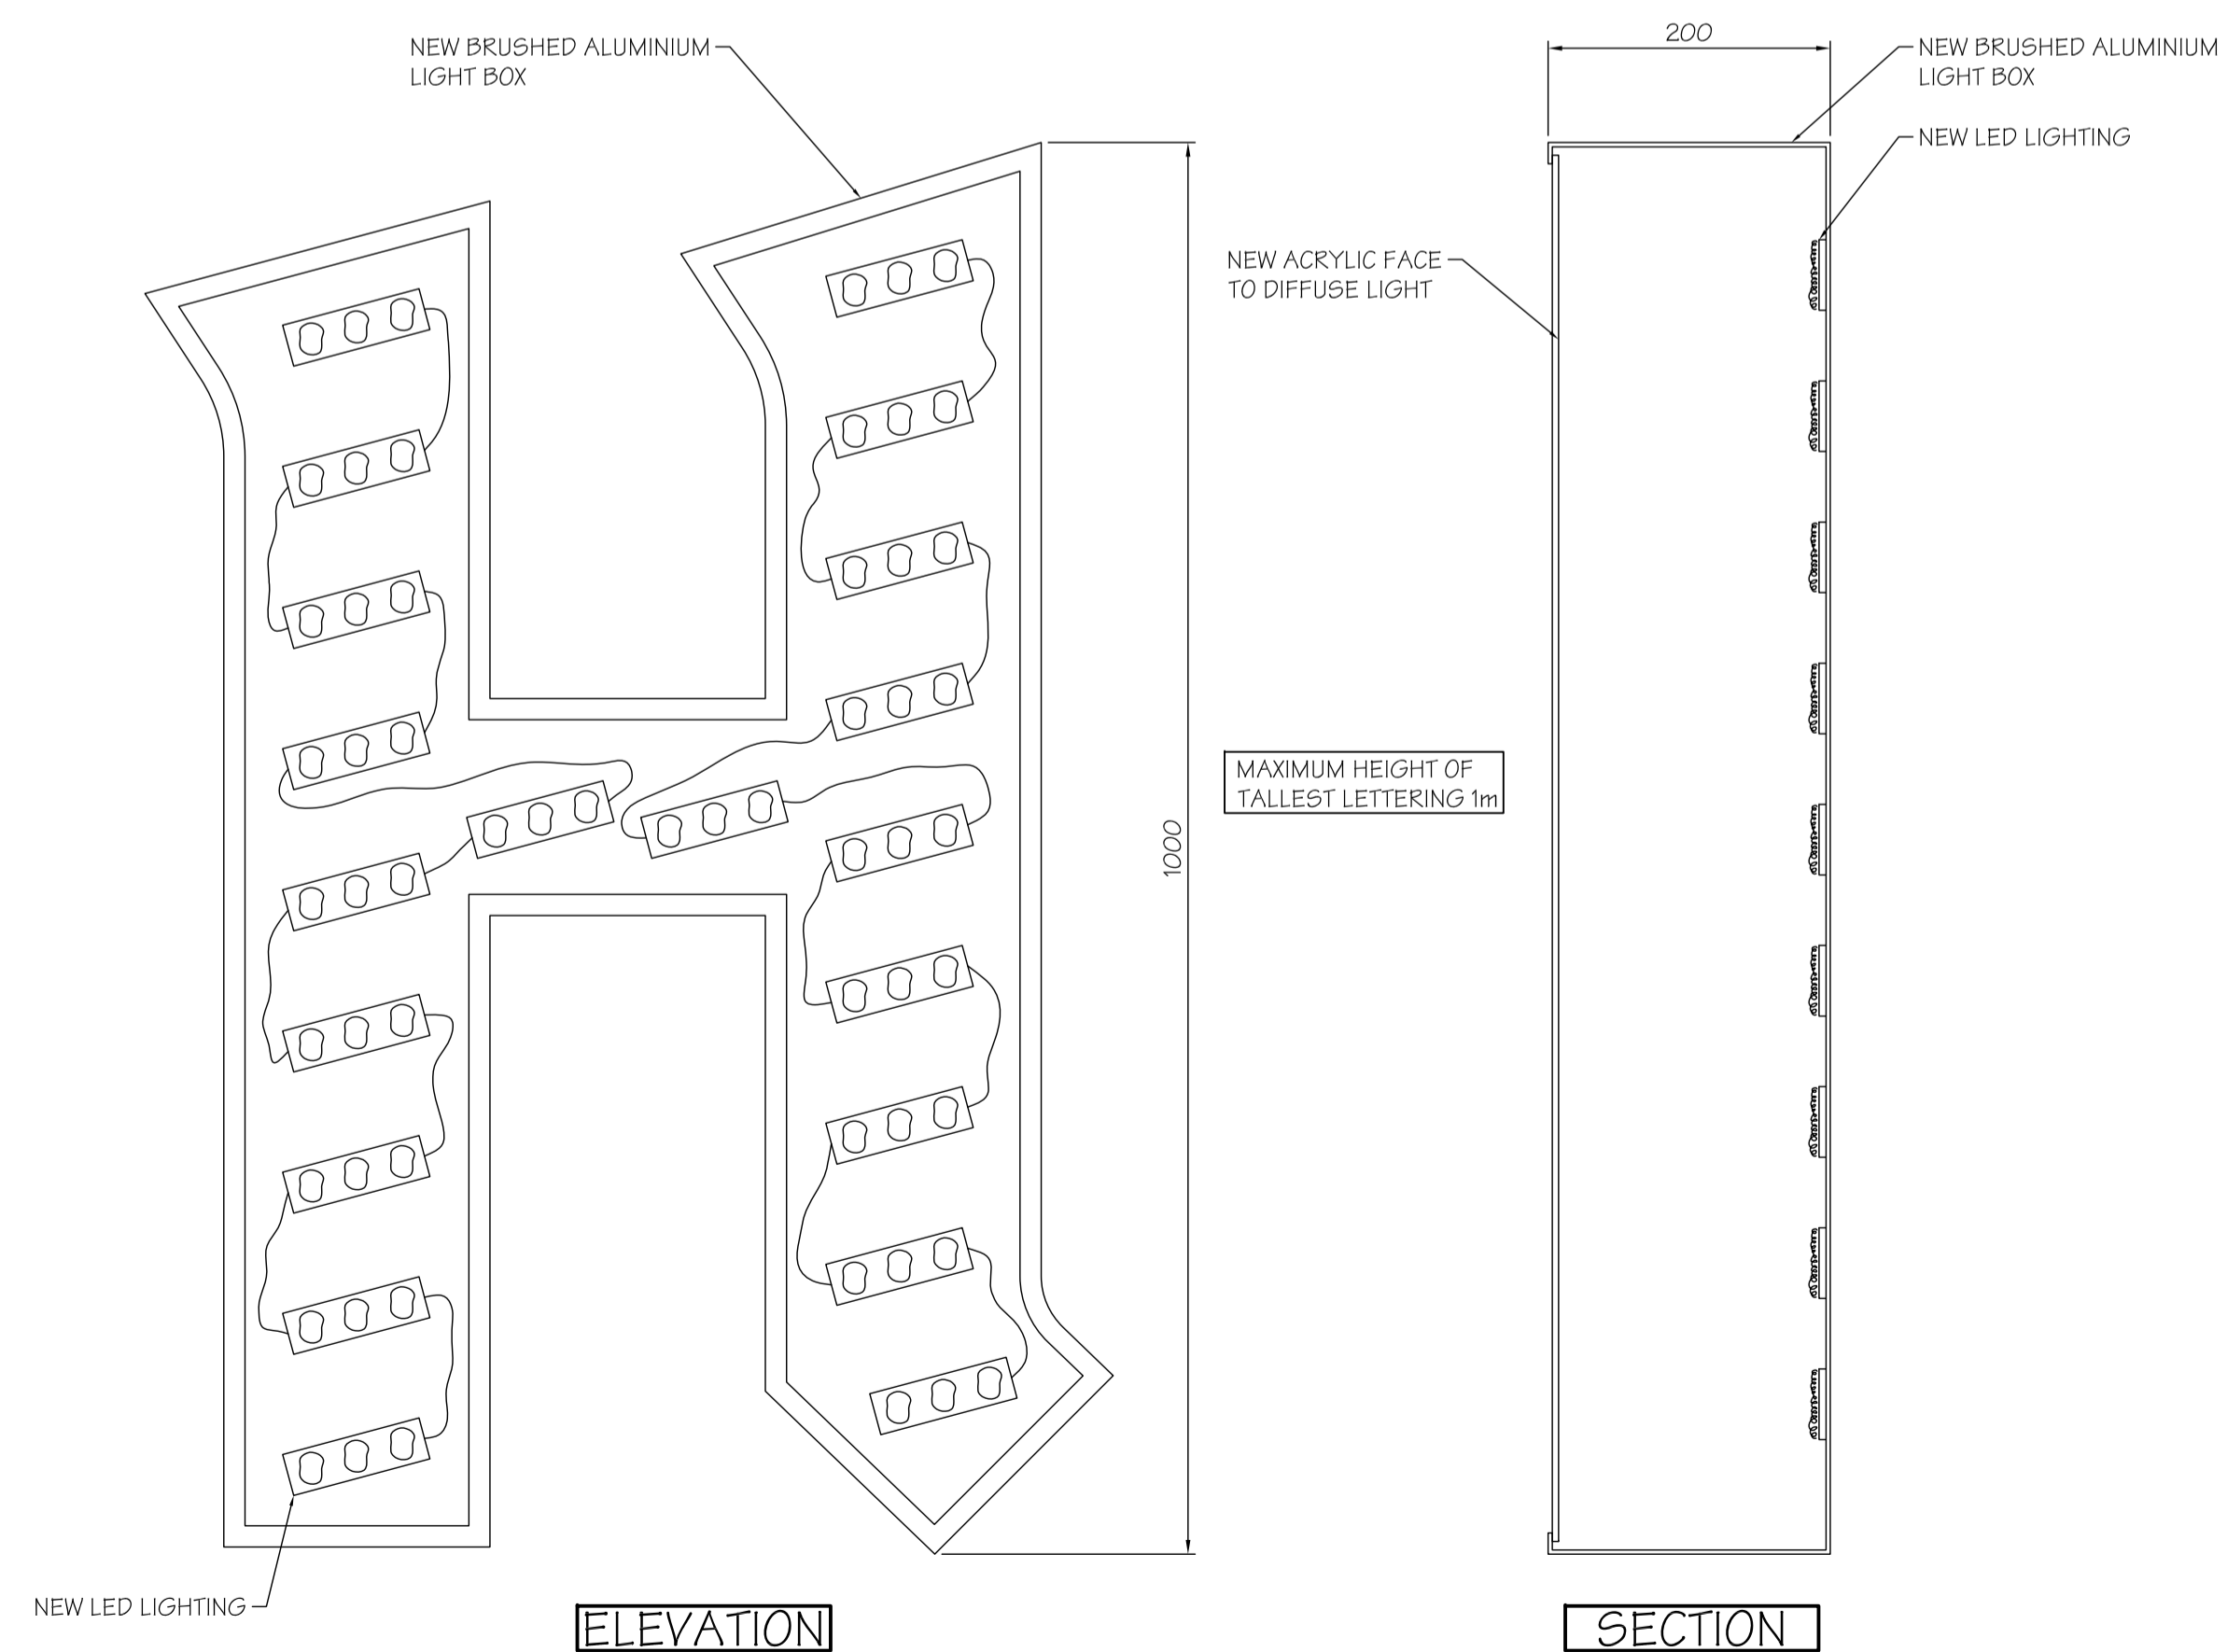

PROPOSED ENLARGED LETTER
(SCALE 1:5 AT A1)

Rev.	Date	Description	By
Revisions			

Michael Jackson Consulting
 Chartered Structural Engineers
 204 BOLTON ROAD
 WORSLEY
 MANCHESTER, M28 3BN
 Tel: 0161 790 4404
 Fax: 0161 790 4405

Client
NEWMAN DISPLAYS

Site
**THE DOMINION
THEATRE, LONDON**

Project
**EXTERNAL FRONT
ELEVATION WORKS**

Drawing Title
**PROPOSED CANOPY
PLAN AND SIGNAGE
DETAILS**

Scale	Date	Drawn	Checked	Passed
AS SHOWN	DEC 2017	DS		

DRG. No.
2845-004