
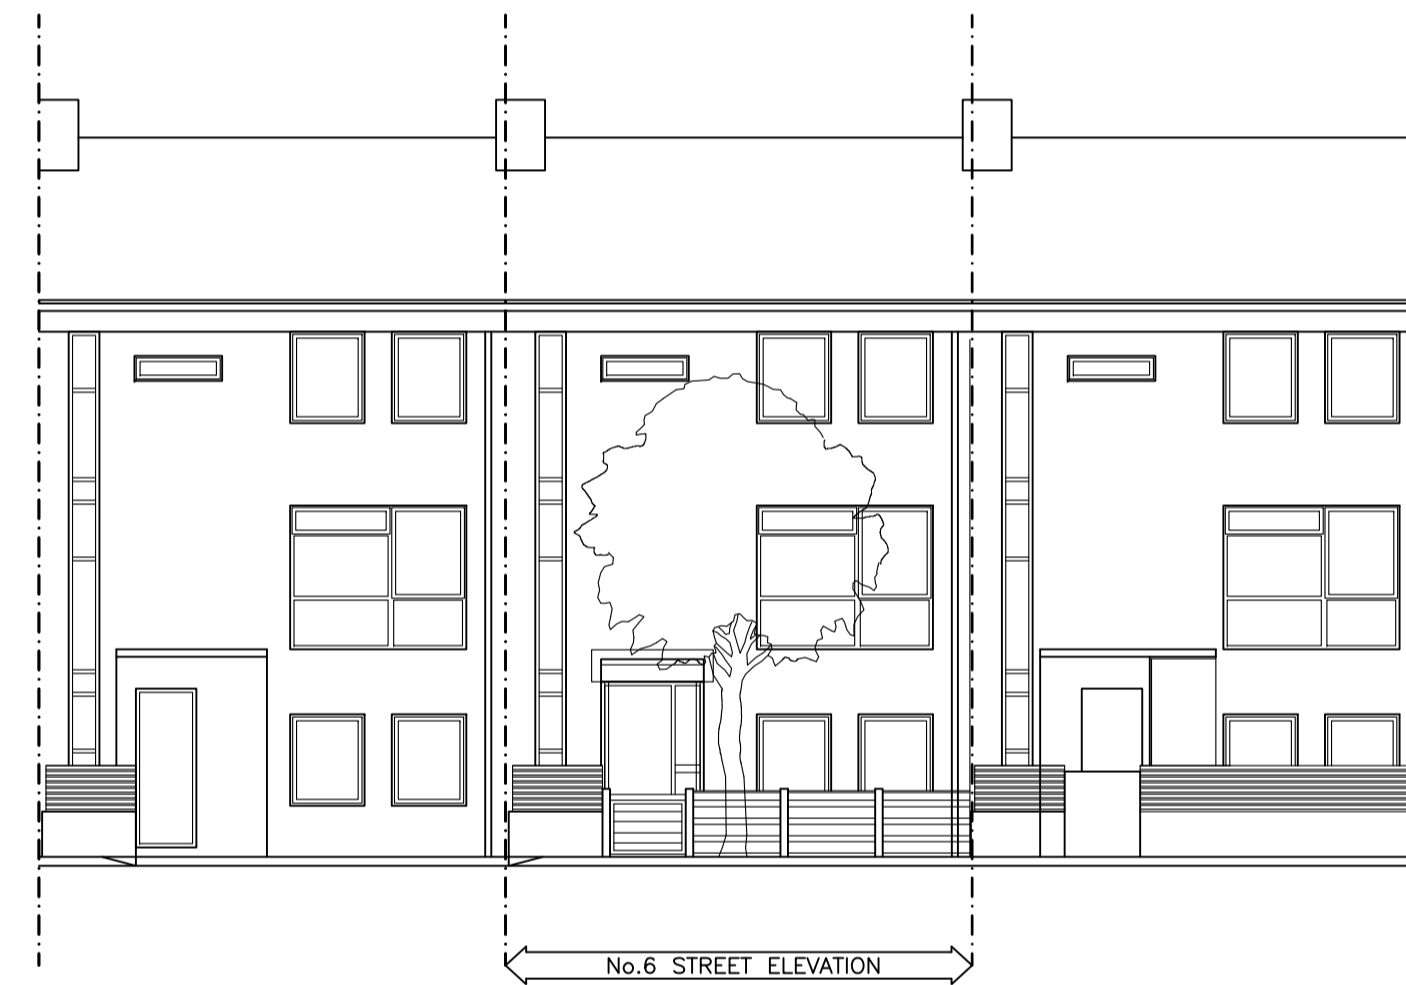
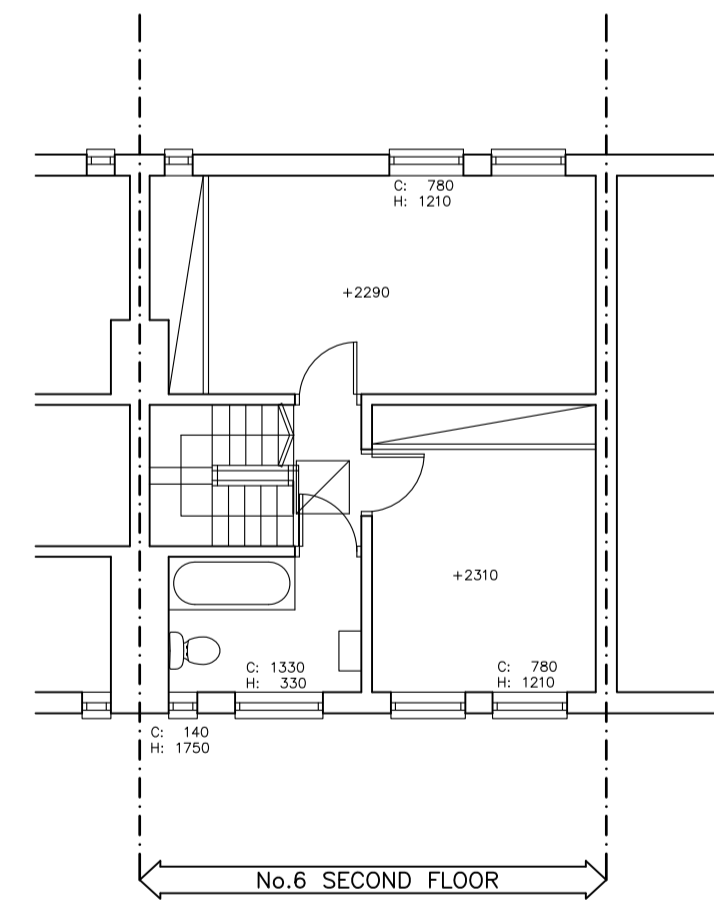
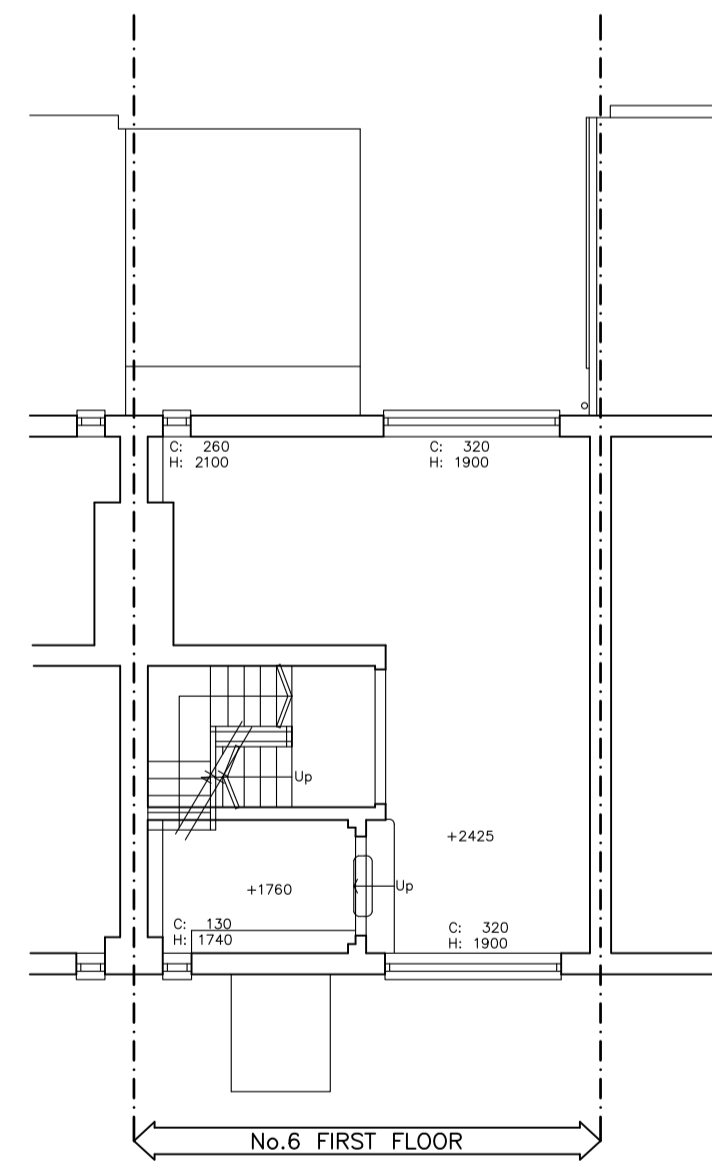
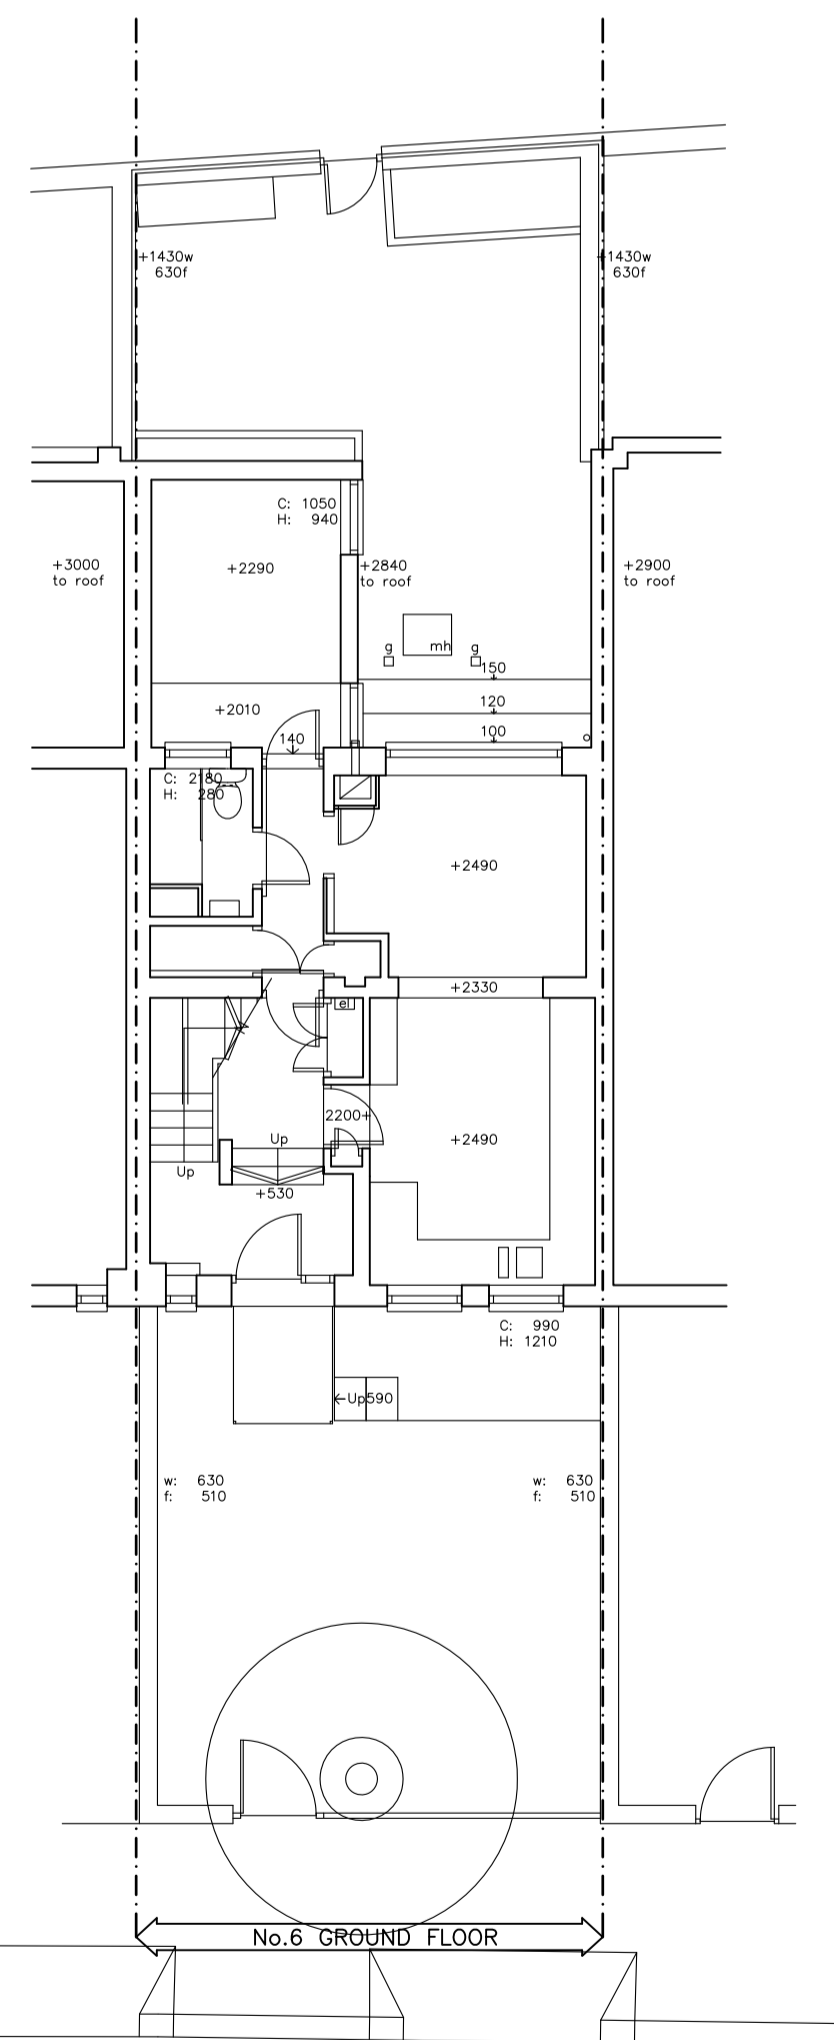


Do not scale: All written dimensions must be checked on site before work commences on site or in shop. Figured dimensions take precedence over those scaled. Discrepancies, where identified must be reported immediately.

All work must be carried out in accordance with the Building Regulations and to the satisfaction of the Local Authority.

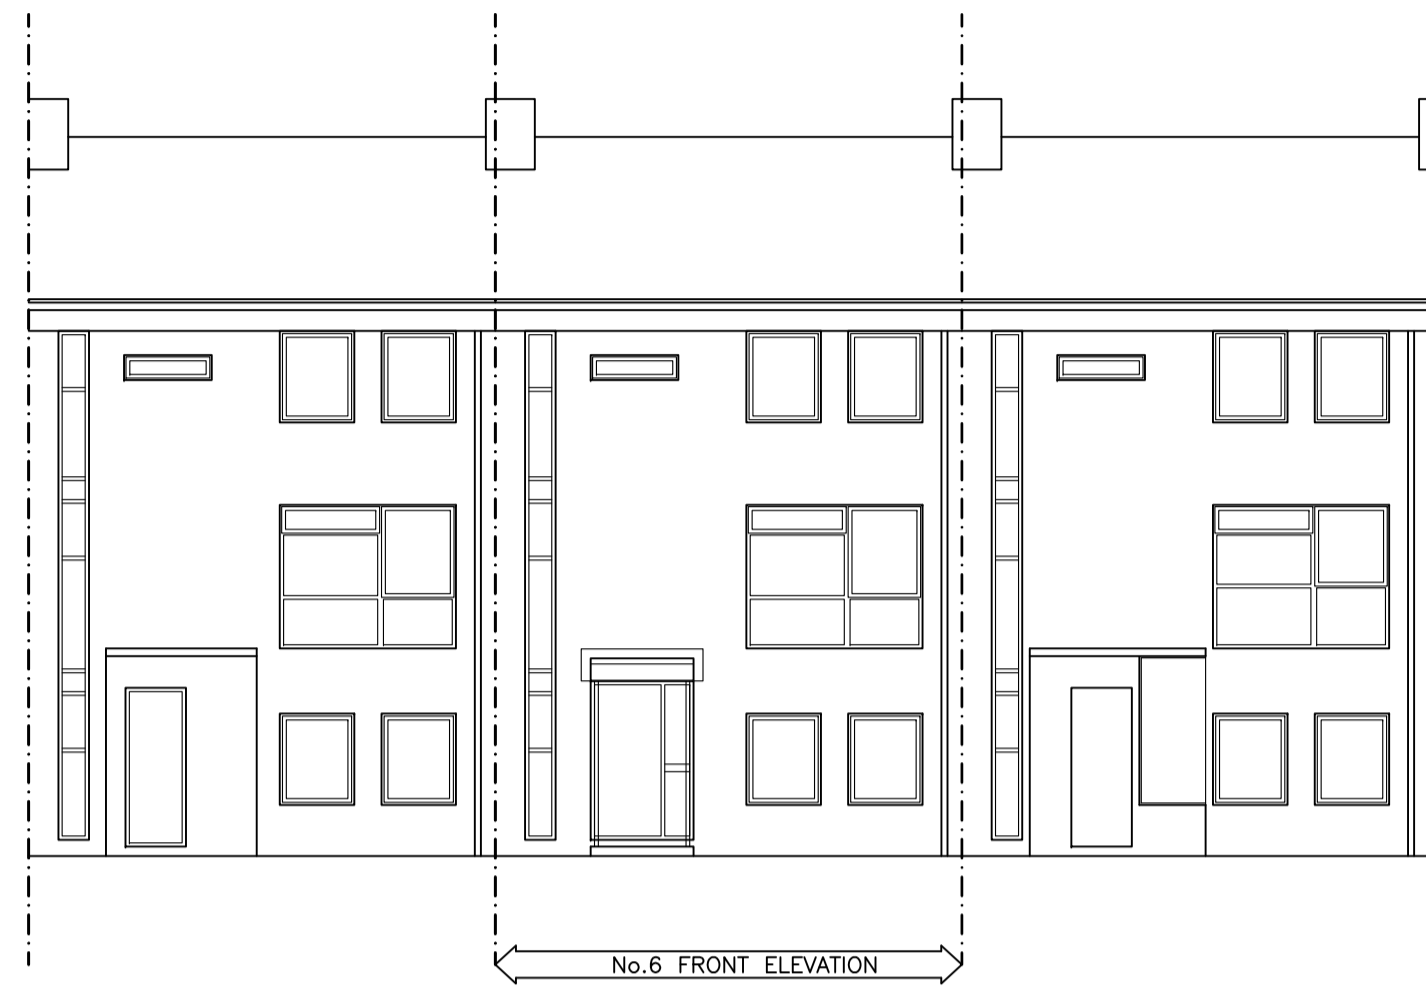

Client:
Mr and Mrs N. Neuberger
 Project Title:
6 Belsize Avenue
London NW3 4AU

Drawing Title:
Existing Floor Plans & Elevations

Drawn: _____ Date: **06.11.2017**

Scale: **1:100 @ A1**

Dwg.No.: **BA.01.01**

HARTLEYS PROJECTS LTD
PO BOX 43391, LONDON
N5 1SZ 020 73549268