


Location Plan 1:1250

Reproduces from the Ordnance Survey
 Crown Copyright Reserved
 Licence No ES779660
 Floor Plan for identification purposes only.

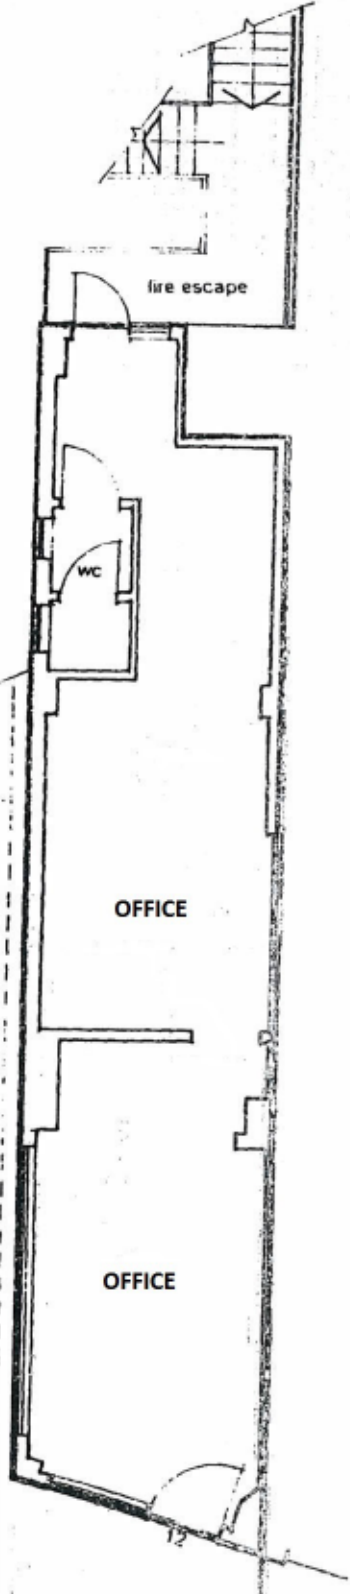

**No.12 REGENCY PARADE
 FINCHLEY ROAD
 LONDON NW3**

Scale 1:100 Date 10/99

FINCHLEY ROAD