
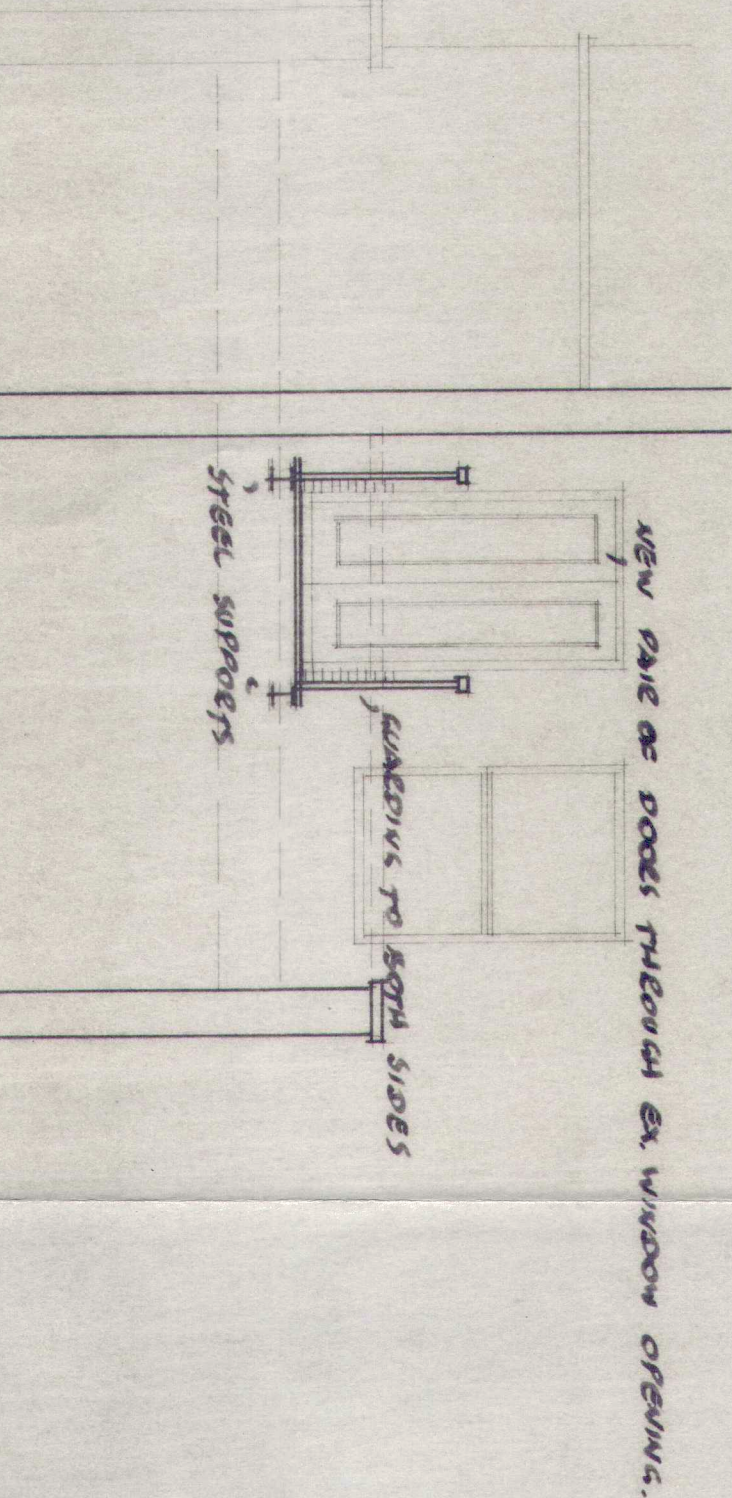
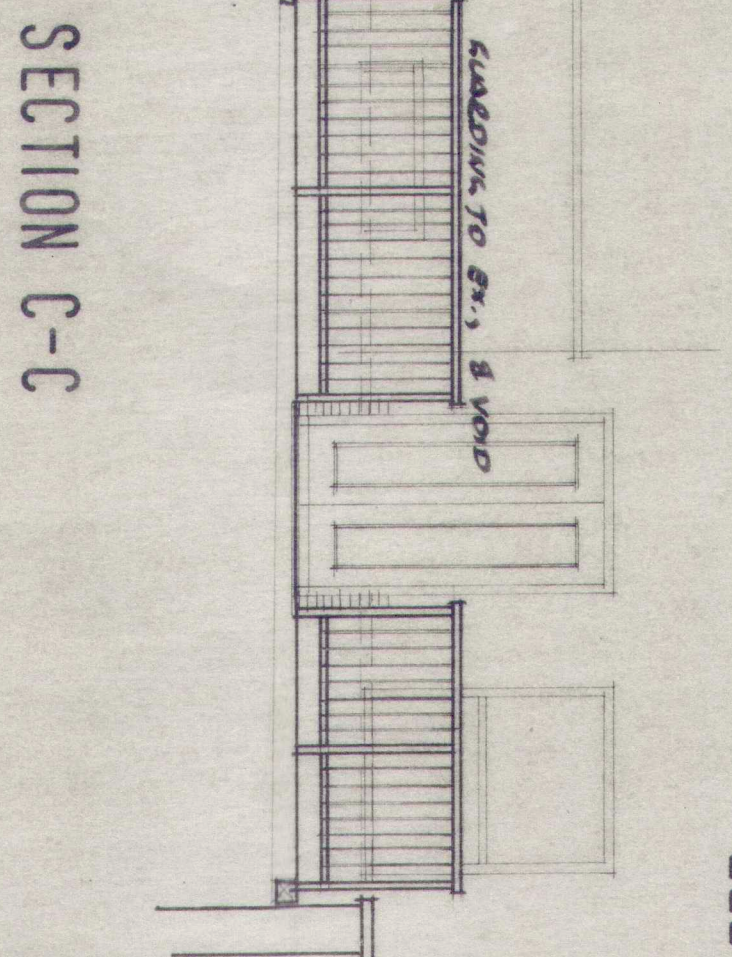
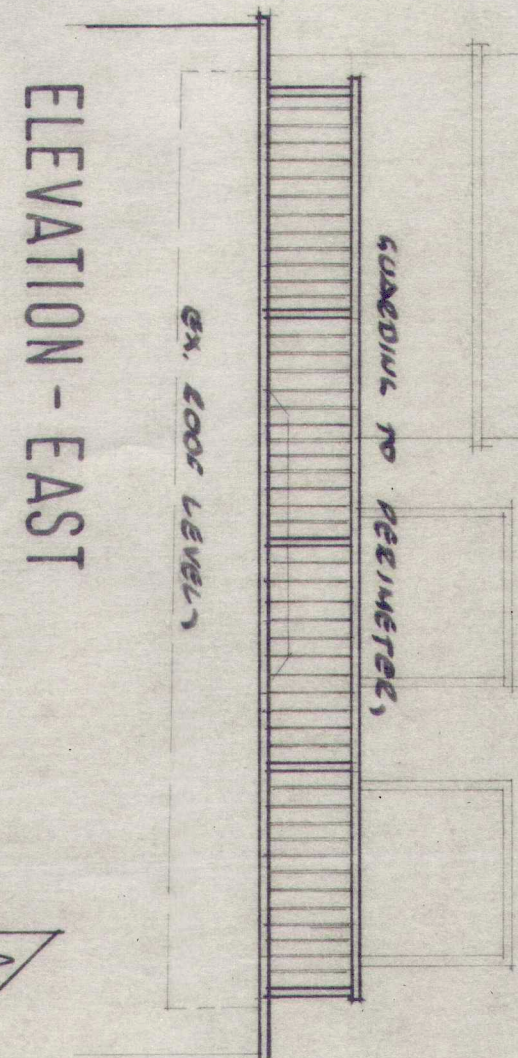
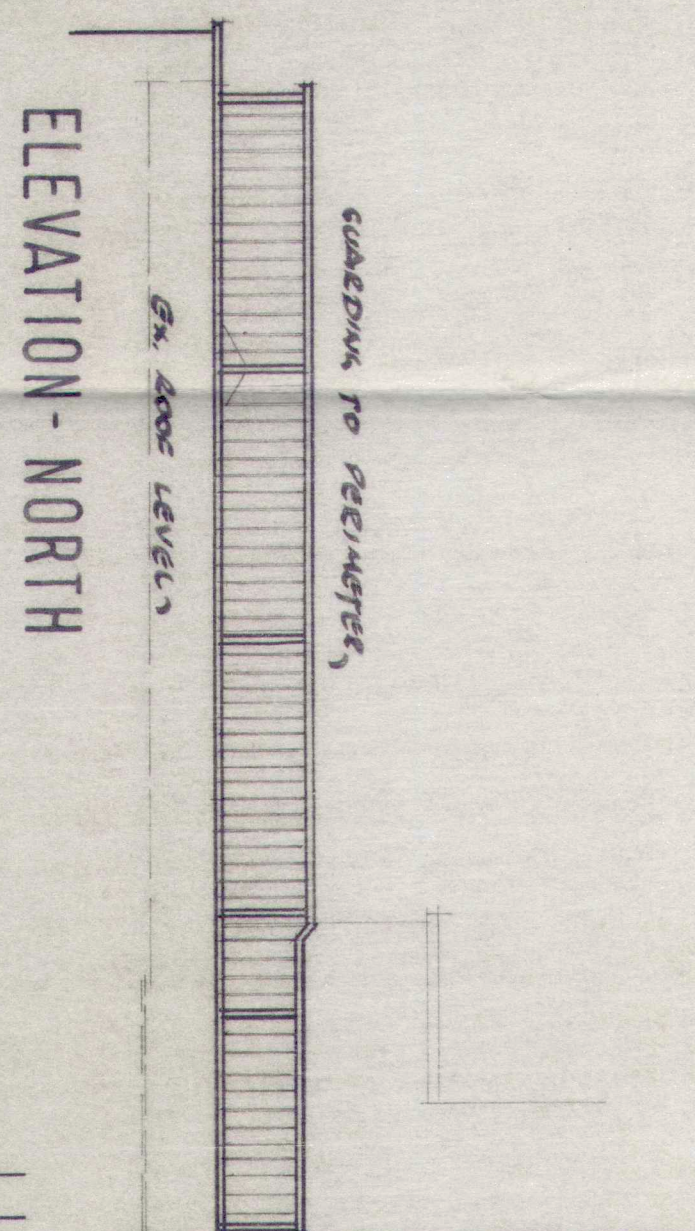


SEE ALSO DEC. NO 1606/01 - EXISTING PLANS
1606/03 ELEVATIONS - GENERAL AGREEMENT.

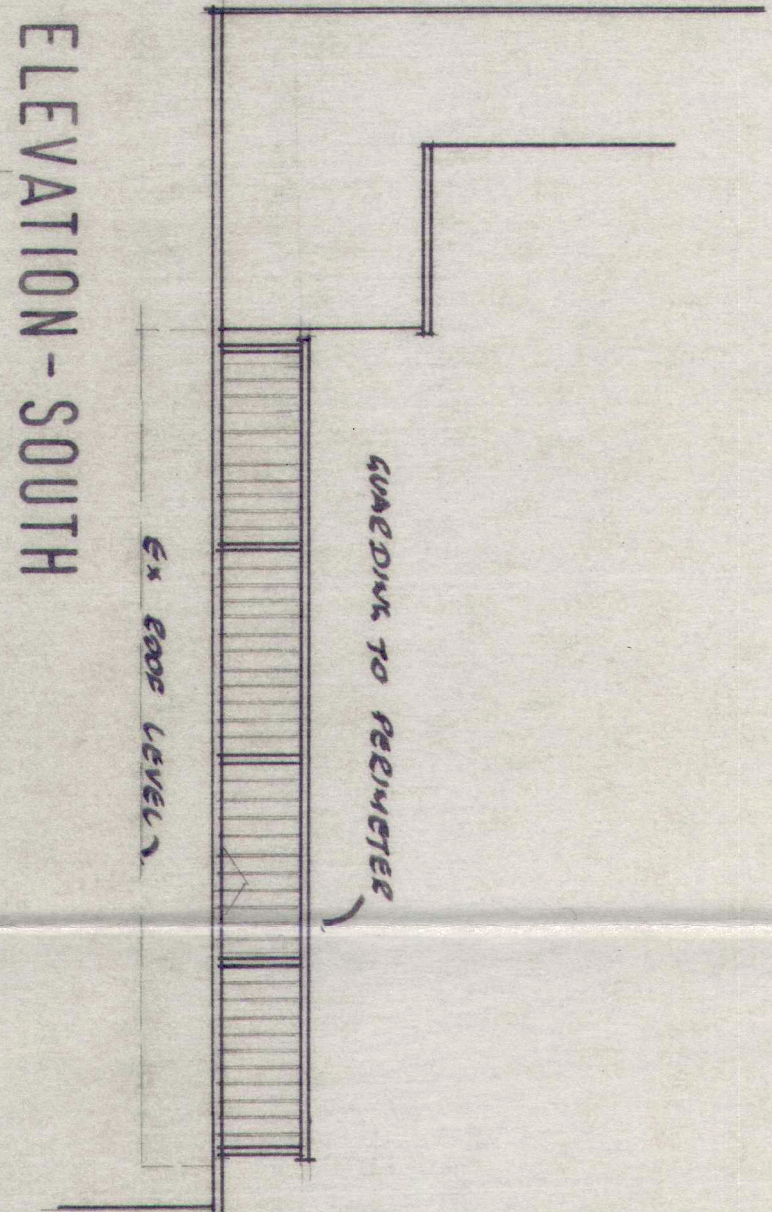



MATERIALS:

LANDING & STAIR: MILD STEEL REINFORCED PLATE
OR SIMILAR: POWDER COATED AND GELT.

GUARDING TO PERIMETER & VOID:
MILD STEEL TO ALC - TO DETAIL - POWDER
COATED AND GELT.

NEW DOORS: LATHY MODIFIED ALUMINIUM-
ALL TO MATCH EXISTING WINDOWS.
STEEL IN SUPPORT: PAINTED PULVER AND GELT.

SECTION B-B

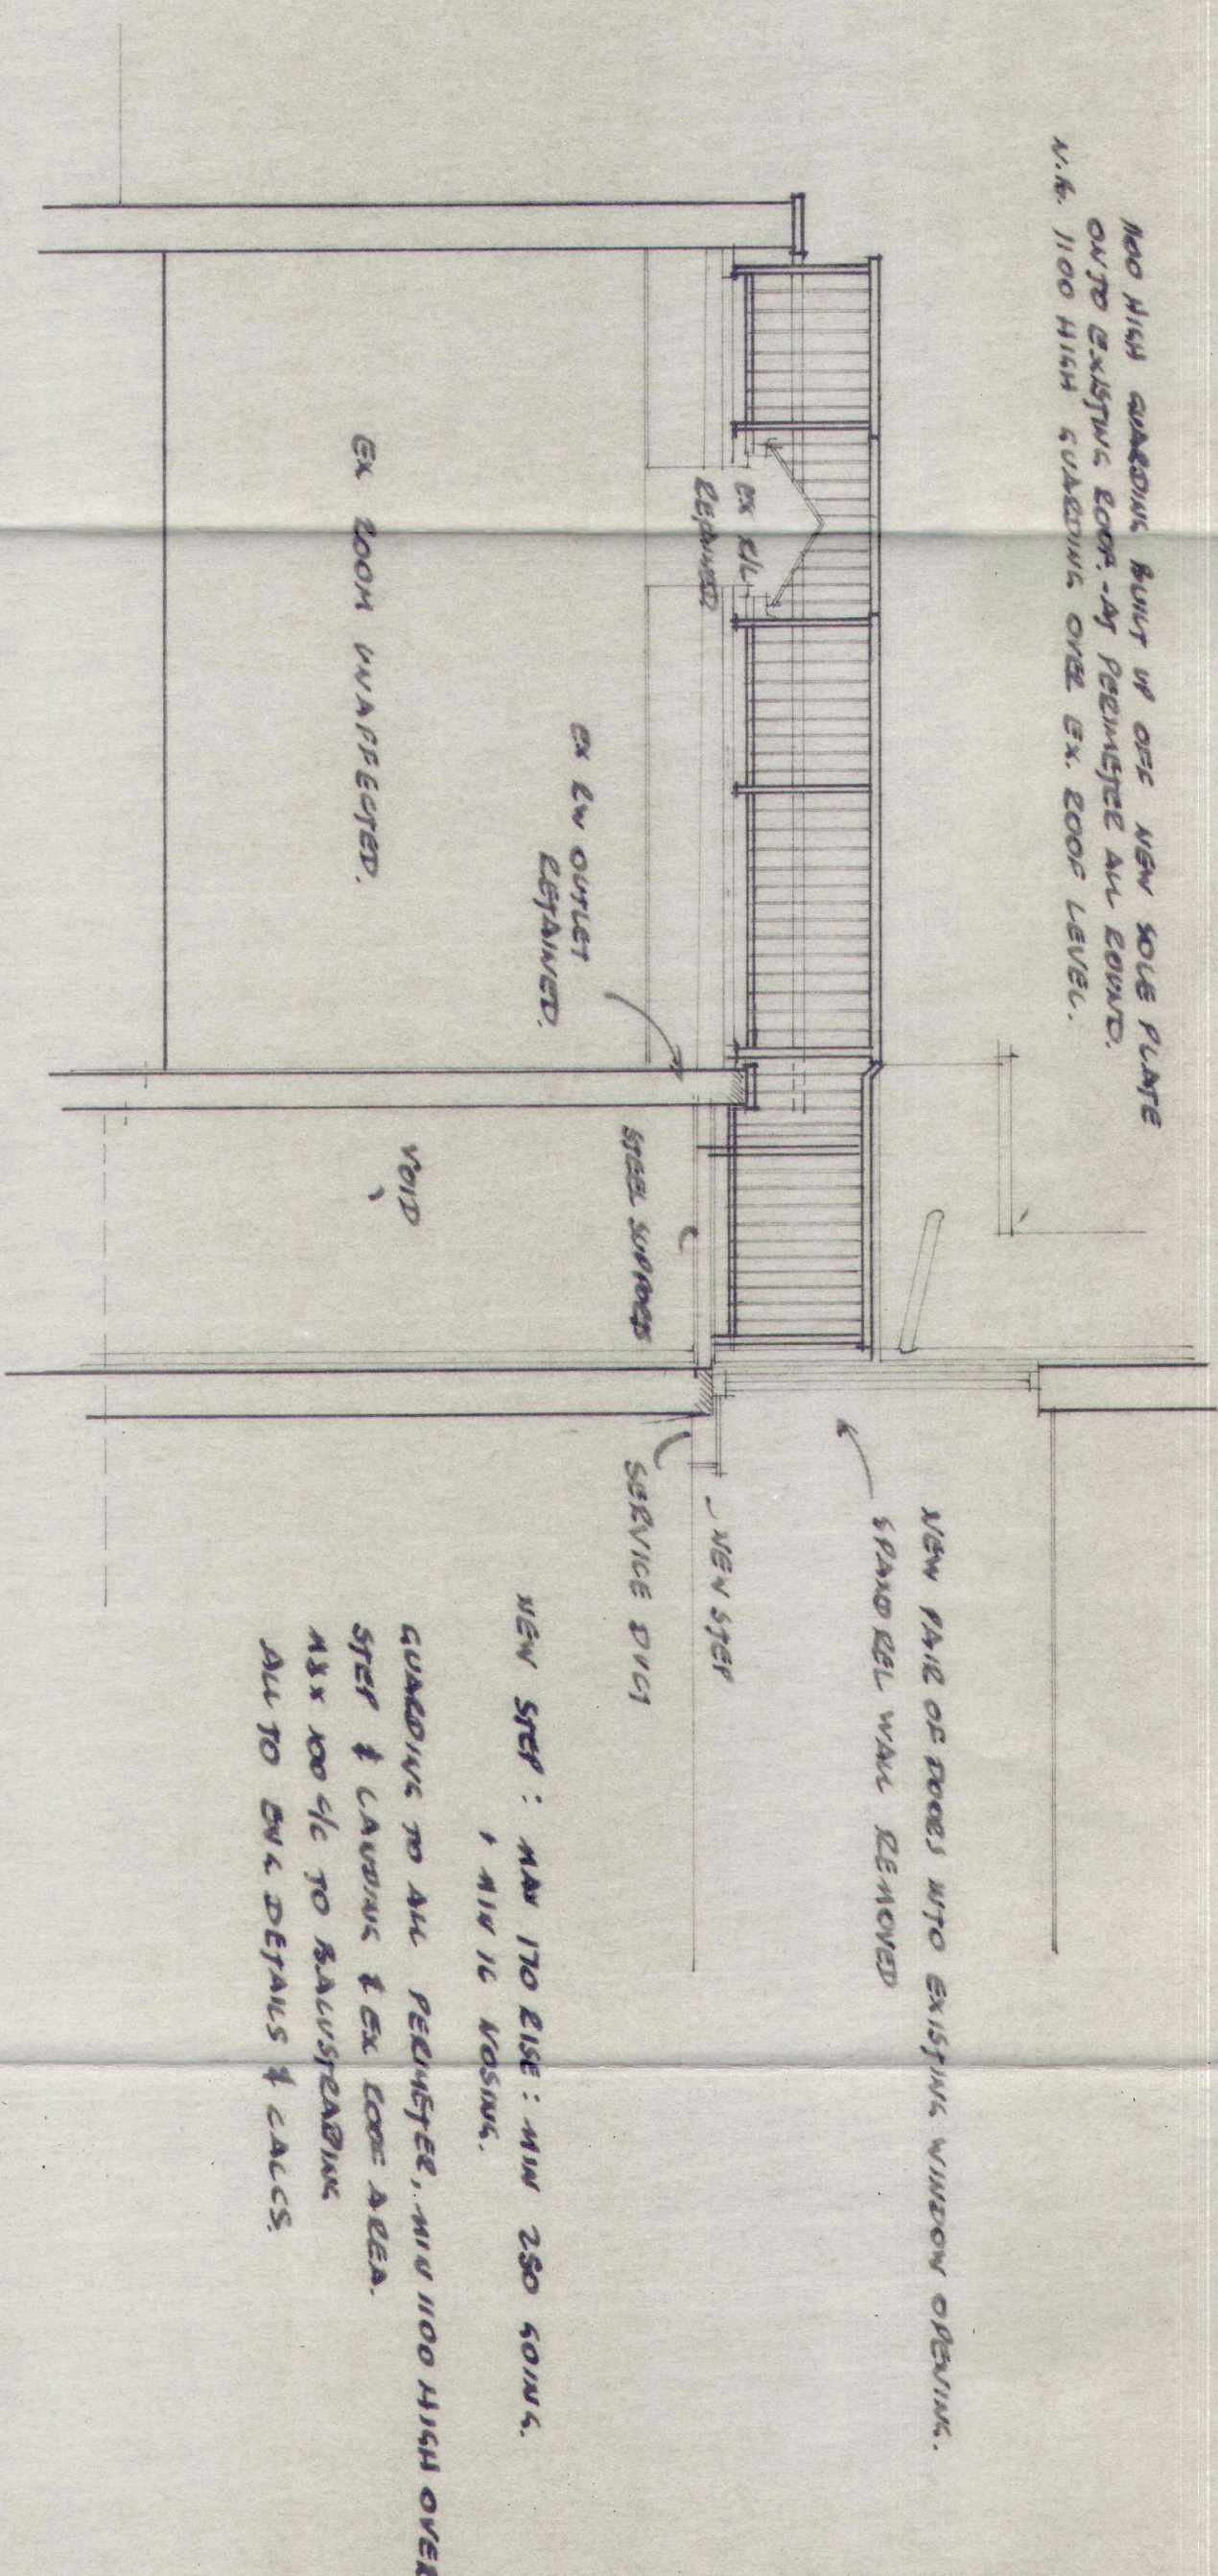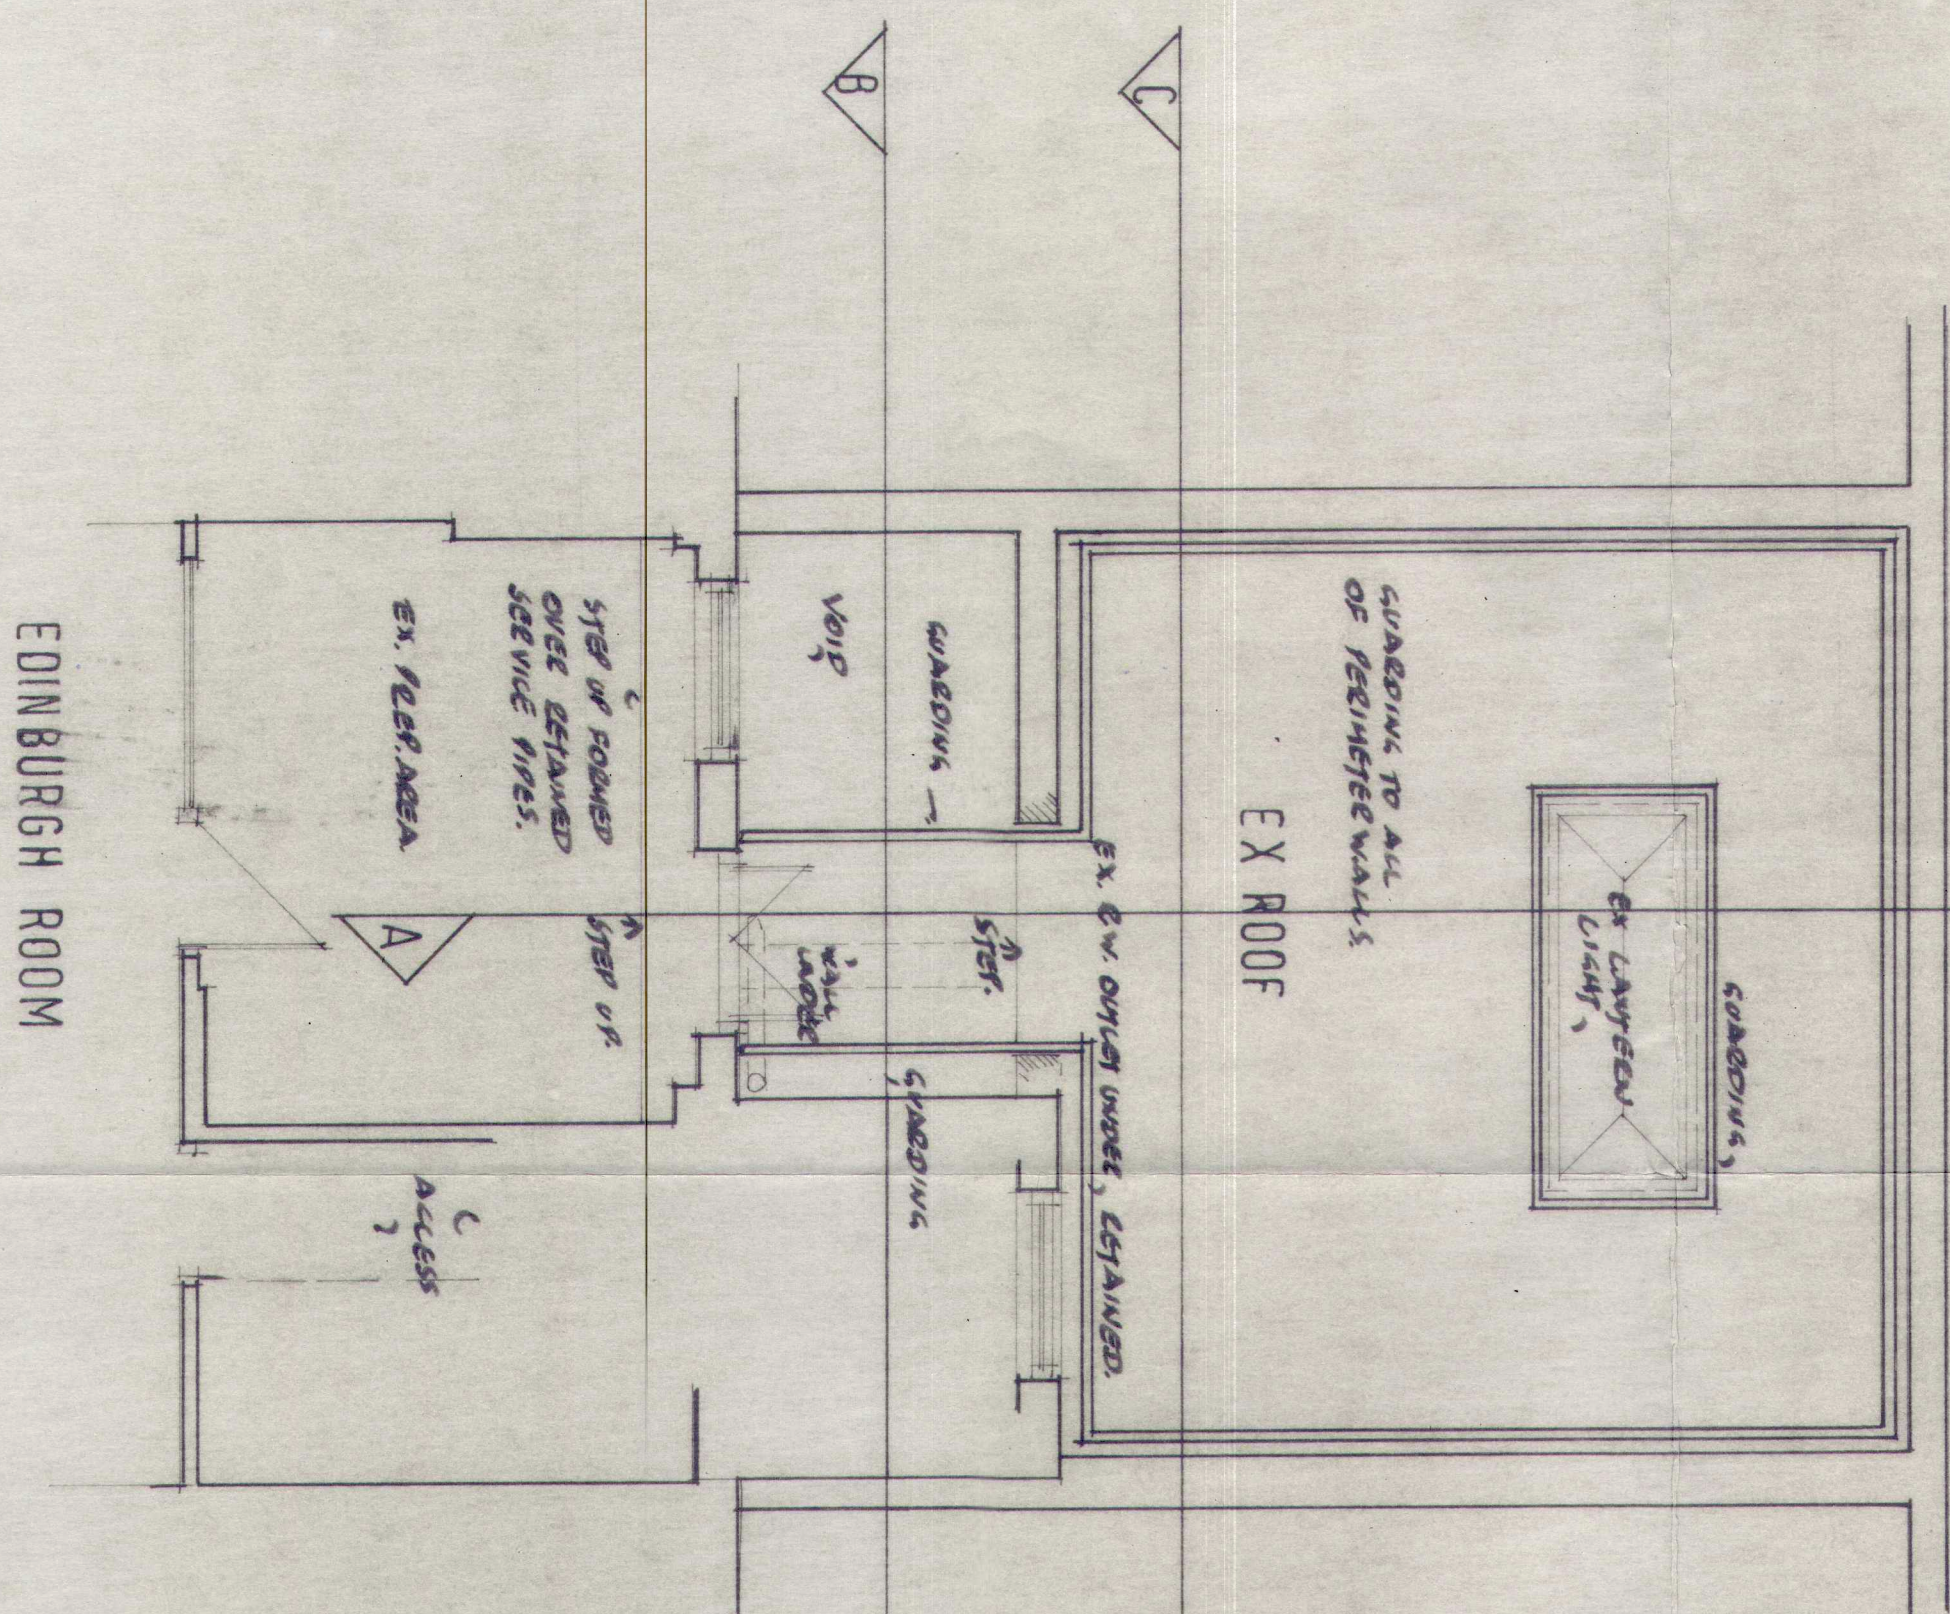

FIRST FLOOR PLAN

SECTION A-A

Notes
Do not scale from this drawing.
All dimensions to be checked on site.

Revisions	
A	25-12-17
Revisions	

PAPR Architectural Ltd

Peter A. Rudd

MCIAAT, MRICS, MASH, MCIOR

Chartered Architectural Technologist, Building Design Consultant
Chartered Surveyor

40 EDINBURGH AVENUE

BRADWAY

SHREVEPORT

Tel: (0114) 236 3230

Mobile: 07851 593862

peter@paprar.co.uk



Chartered Institute of
Architectural Technologists

Client

FEDERATION OF MASTER BUILDERS

Job Title

DAVID CROFT HOUSE
25 ELY PLACE
LONDON EC1N 6TD

Drawing Title

PROPOSED ACCESS TO AND
GUARDING AROUND EXISTING ROOF
DETAILED PLAN, ELEVATIONS
& SECTIONS.

Scale

1/30

Date

DEC. 2017

Drawn By

PA

Dwg. No.

1696/04

Rev.

A