


Opaque Glass Panel 1
 Pattern applied to Glass. Refer to drawing
 173_PL-COND_23_02 for
 further information.


Opaque Glass Panel 2
 Pattern applied to Glass. Refer to drawing
 173_PL-COND_23_02 for further information.

Opaque Glass Panel 3
 Opaque Film applied to Glass. Refer to drawing
 173_PL-COND_23_03 for further information.

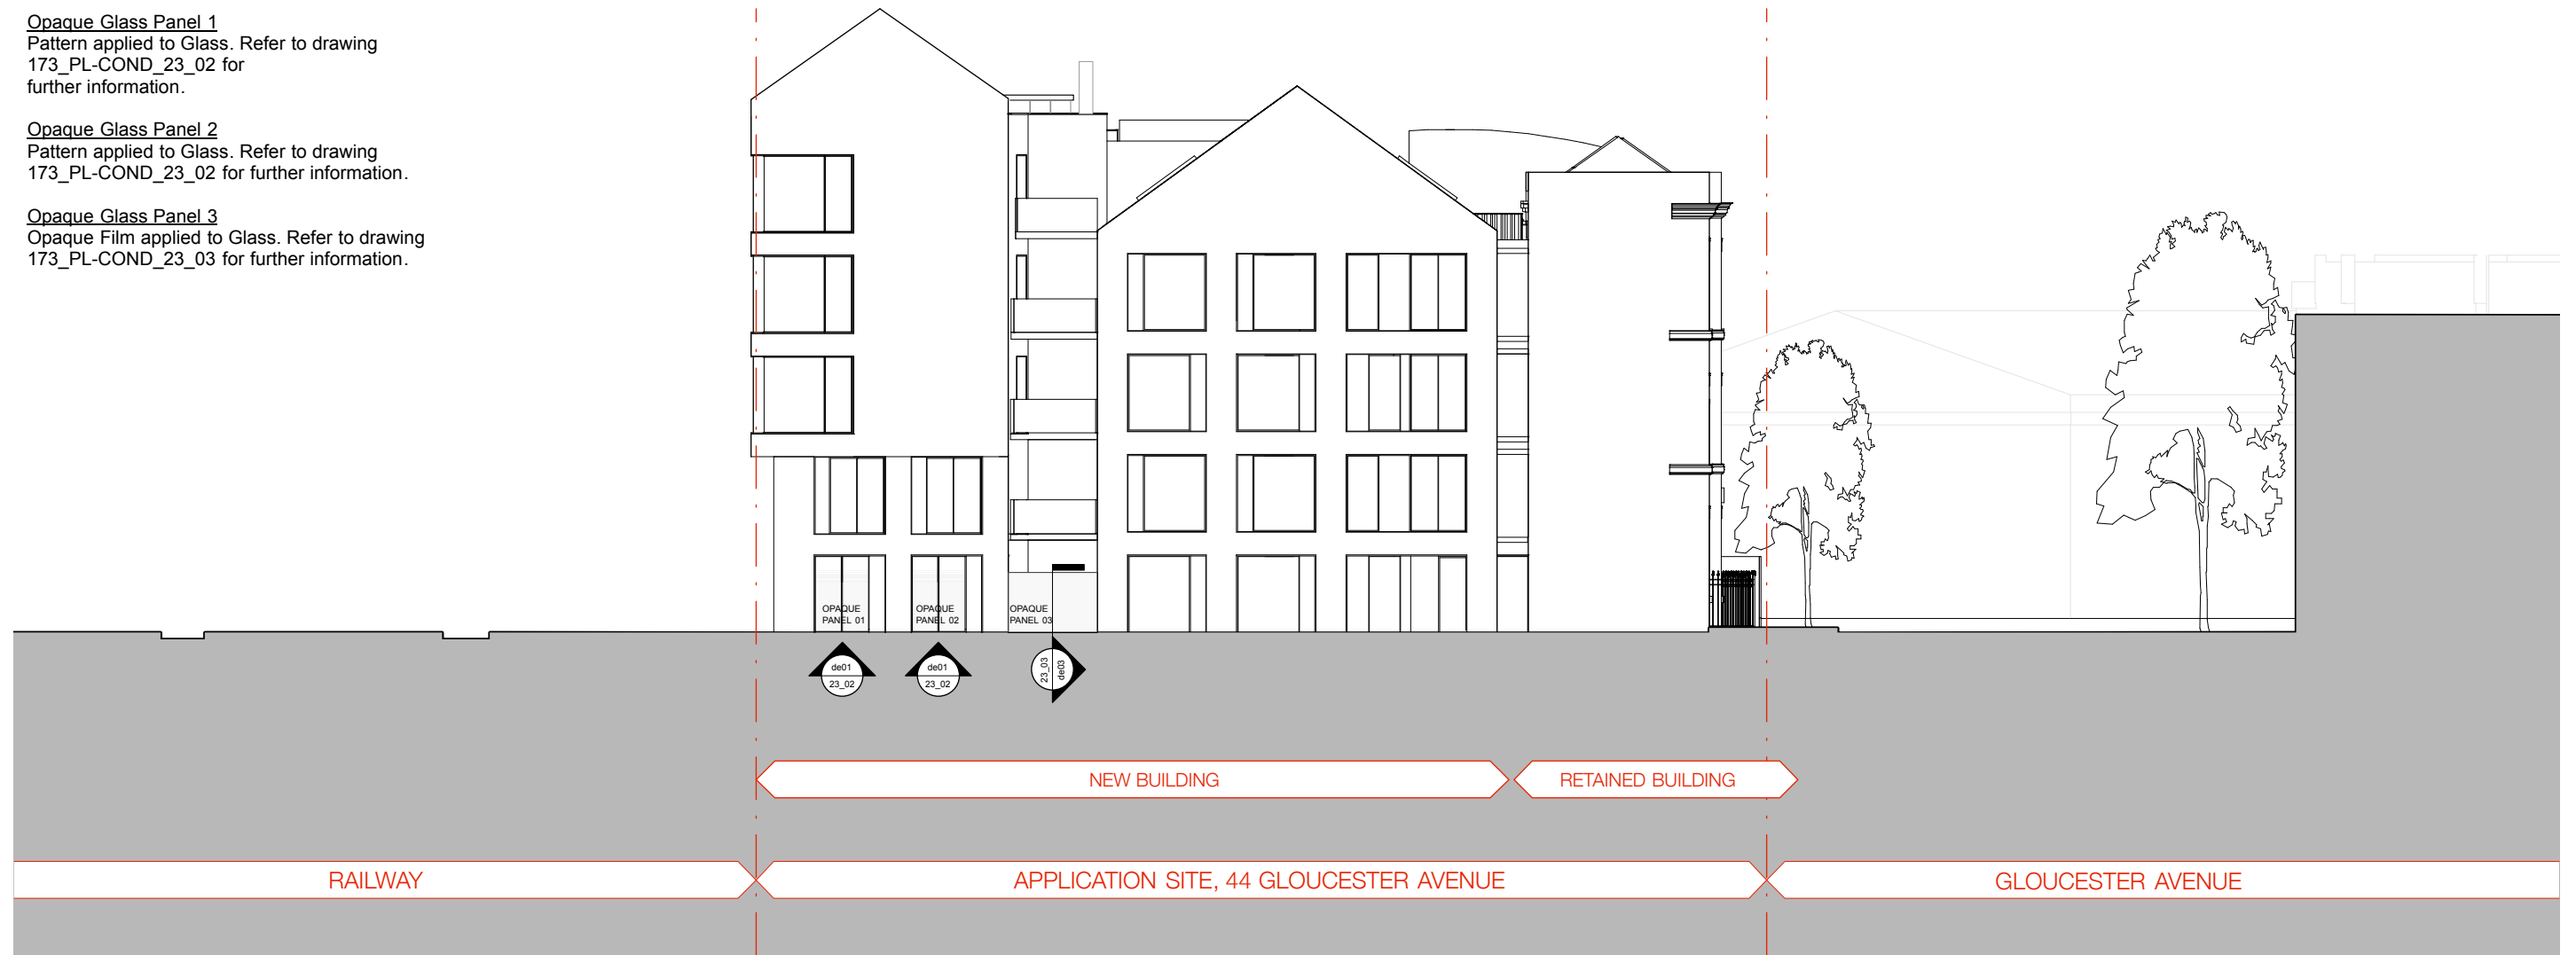


A Proposed West Elevation
 23.01 1:100 @A1 1:200 @A3

B Proposed Ground Floor Plan
 23.01 1:100 @A1 1:200 @A3

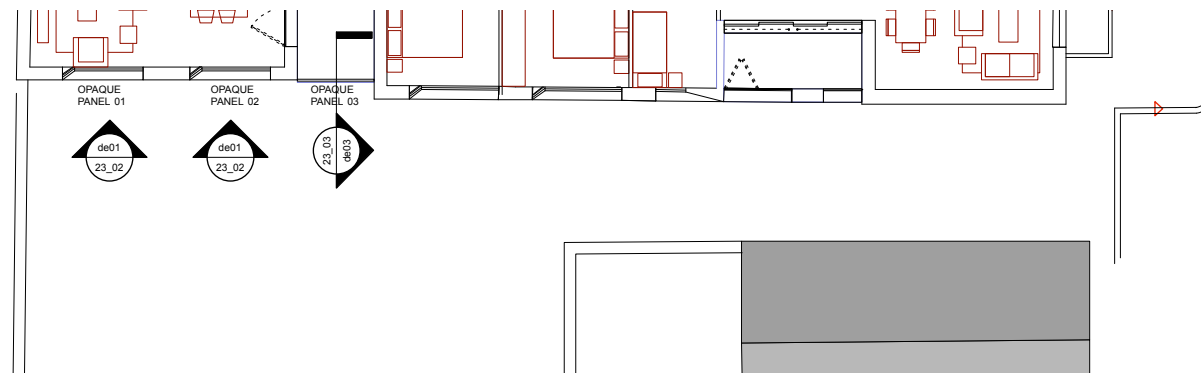

Revisions		
P1	21/12/17	ISSUED FOR PLANNING CONDITION 23
P2	05/01/18	ISSUED FOR PLANNING CONDITION 23
P3	09/01/18	ISSUED FOR PLANNING CONDITION 23

Information contained within this drawing is the sole copyright of 21st Architecture Ltd and is not to be reproduced without express permission. No implied license exists. This drawing not to be used for land transfer or valuation purposes. Do not scale from this drawing. All dimensions & levels are to be checked on site by the contractor. Issued for purposes indicated only. Drawing errors and omissions to be reported to the architect.

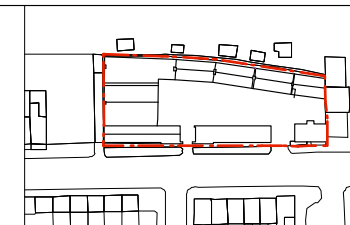

Client
 Victoria Square Property Company Limited
 Project
 44 Gloucester Avenue
 London NW1 8JD

Twenty First Architecture Ltd.
 314 Goswell Road,
 London,
 EC1V 7AF
 Tel: +44(0)20 7952 0252
 www.21starchitecture.com

Drawing Title
 Proposed General Arrangement
 West Elevation

Status
 Planning
 Drawn
 CL
 Checked
 TJS
 Date
 DEC 2017

Scale
 1:100 @ A1, 1:200 @ A3
 Drwg. No.
 173_PL_COND_23_01
 Revision
 P3