



PROPOSED LOWER GROUND FLOOR PLAN

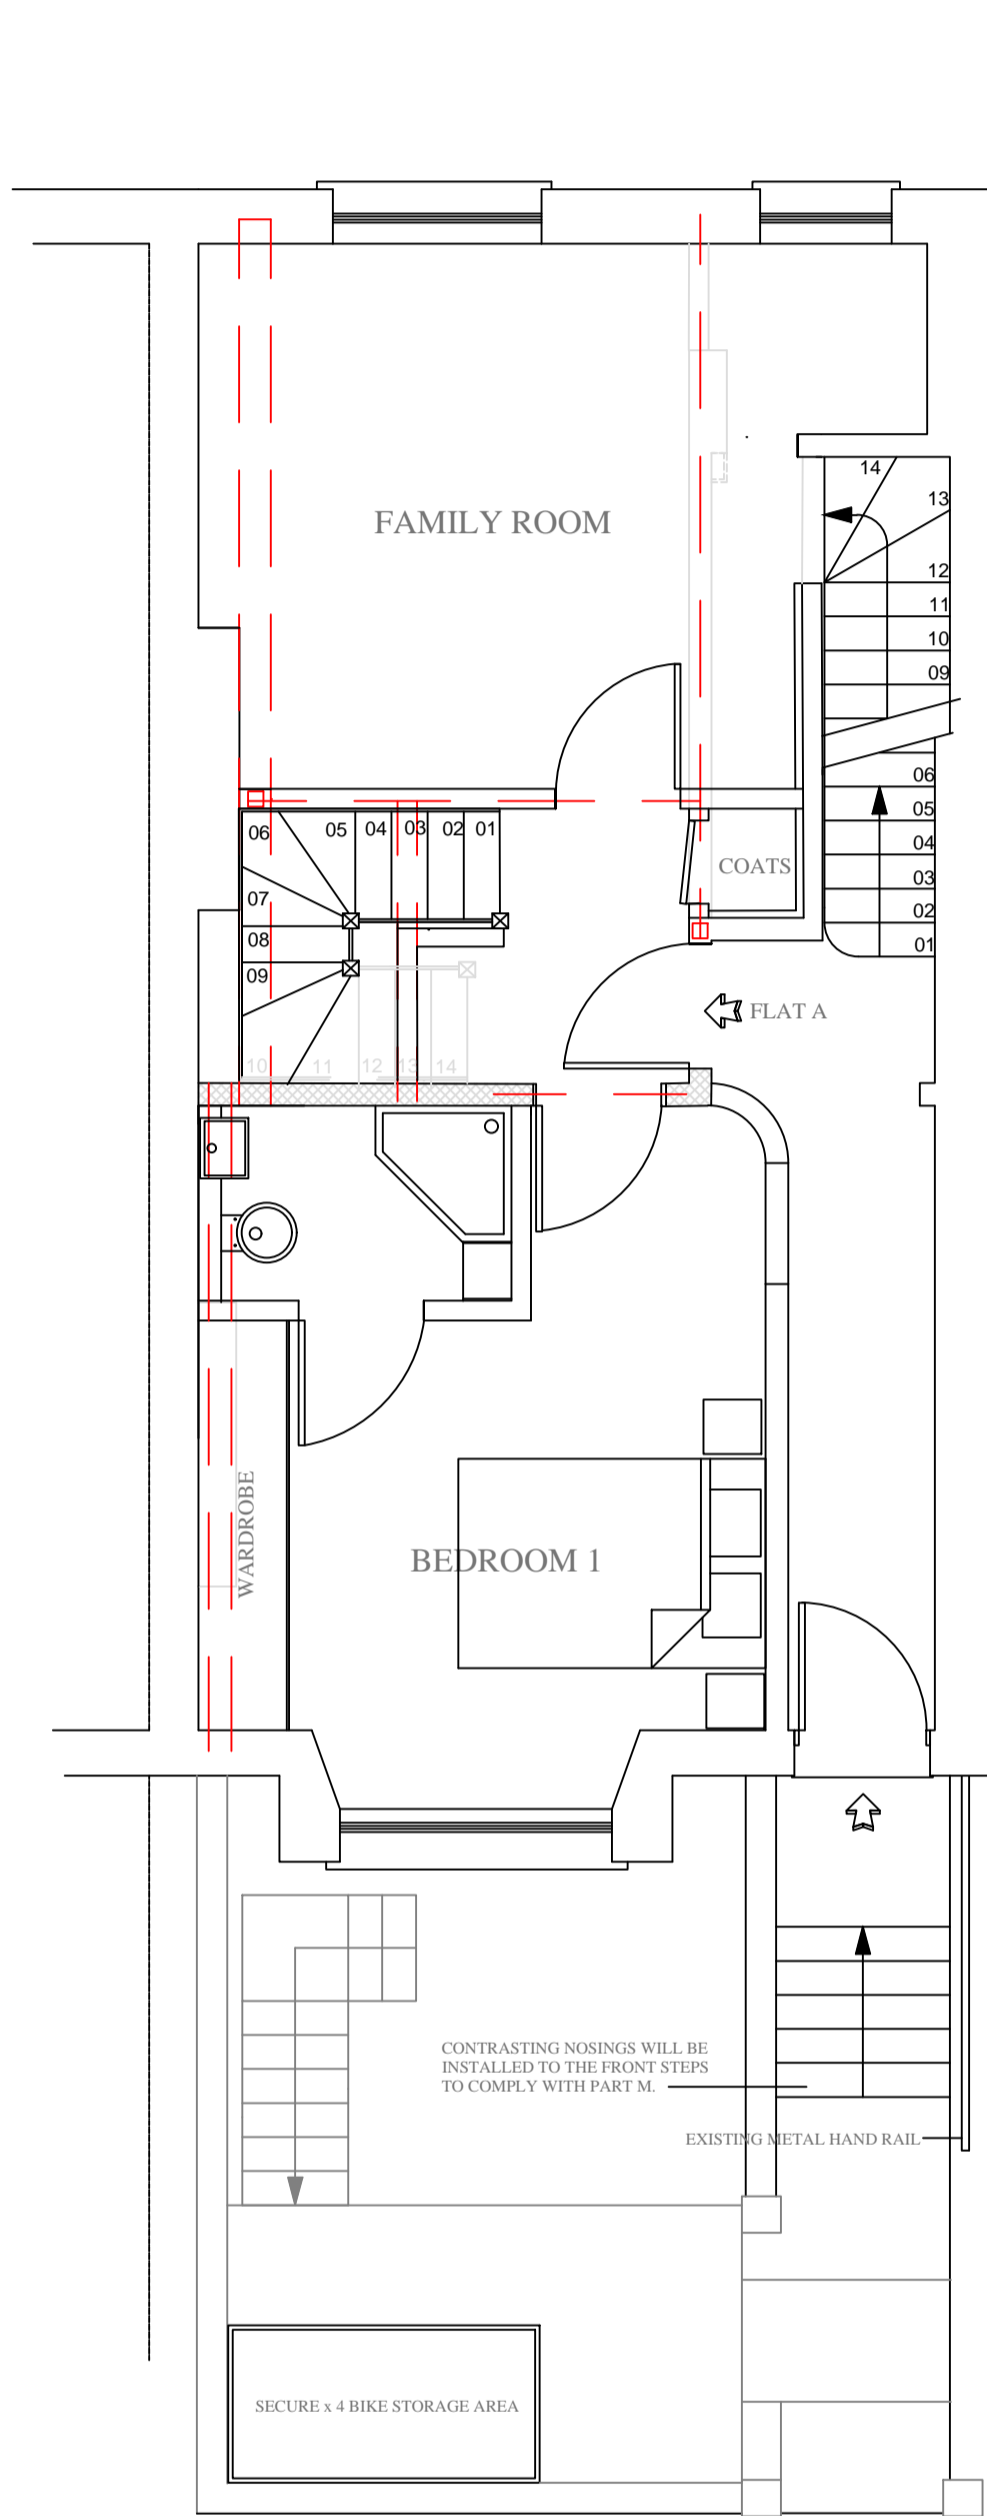


PROPOSED GROUND FLOOR PLAN

FLAT A

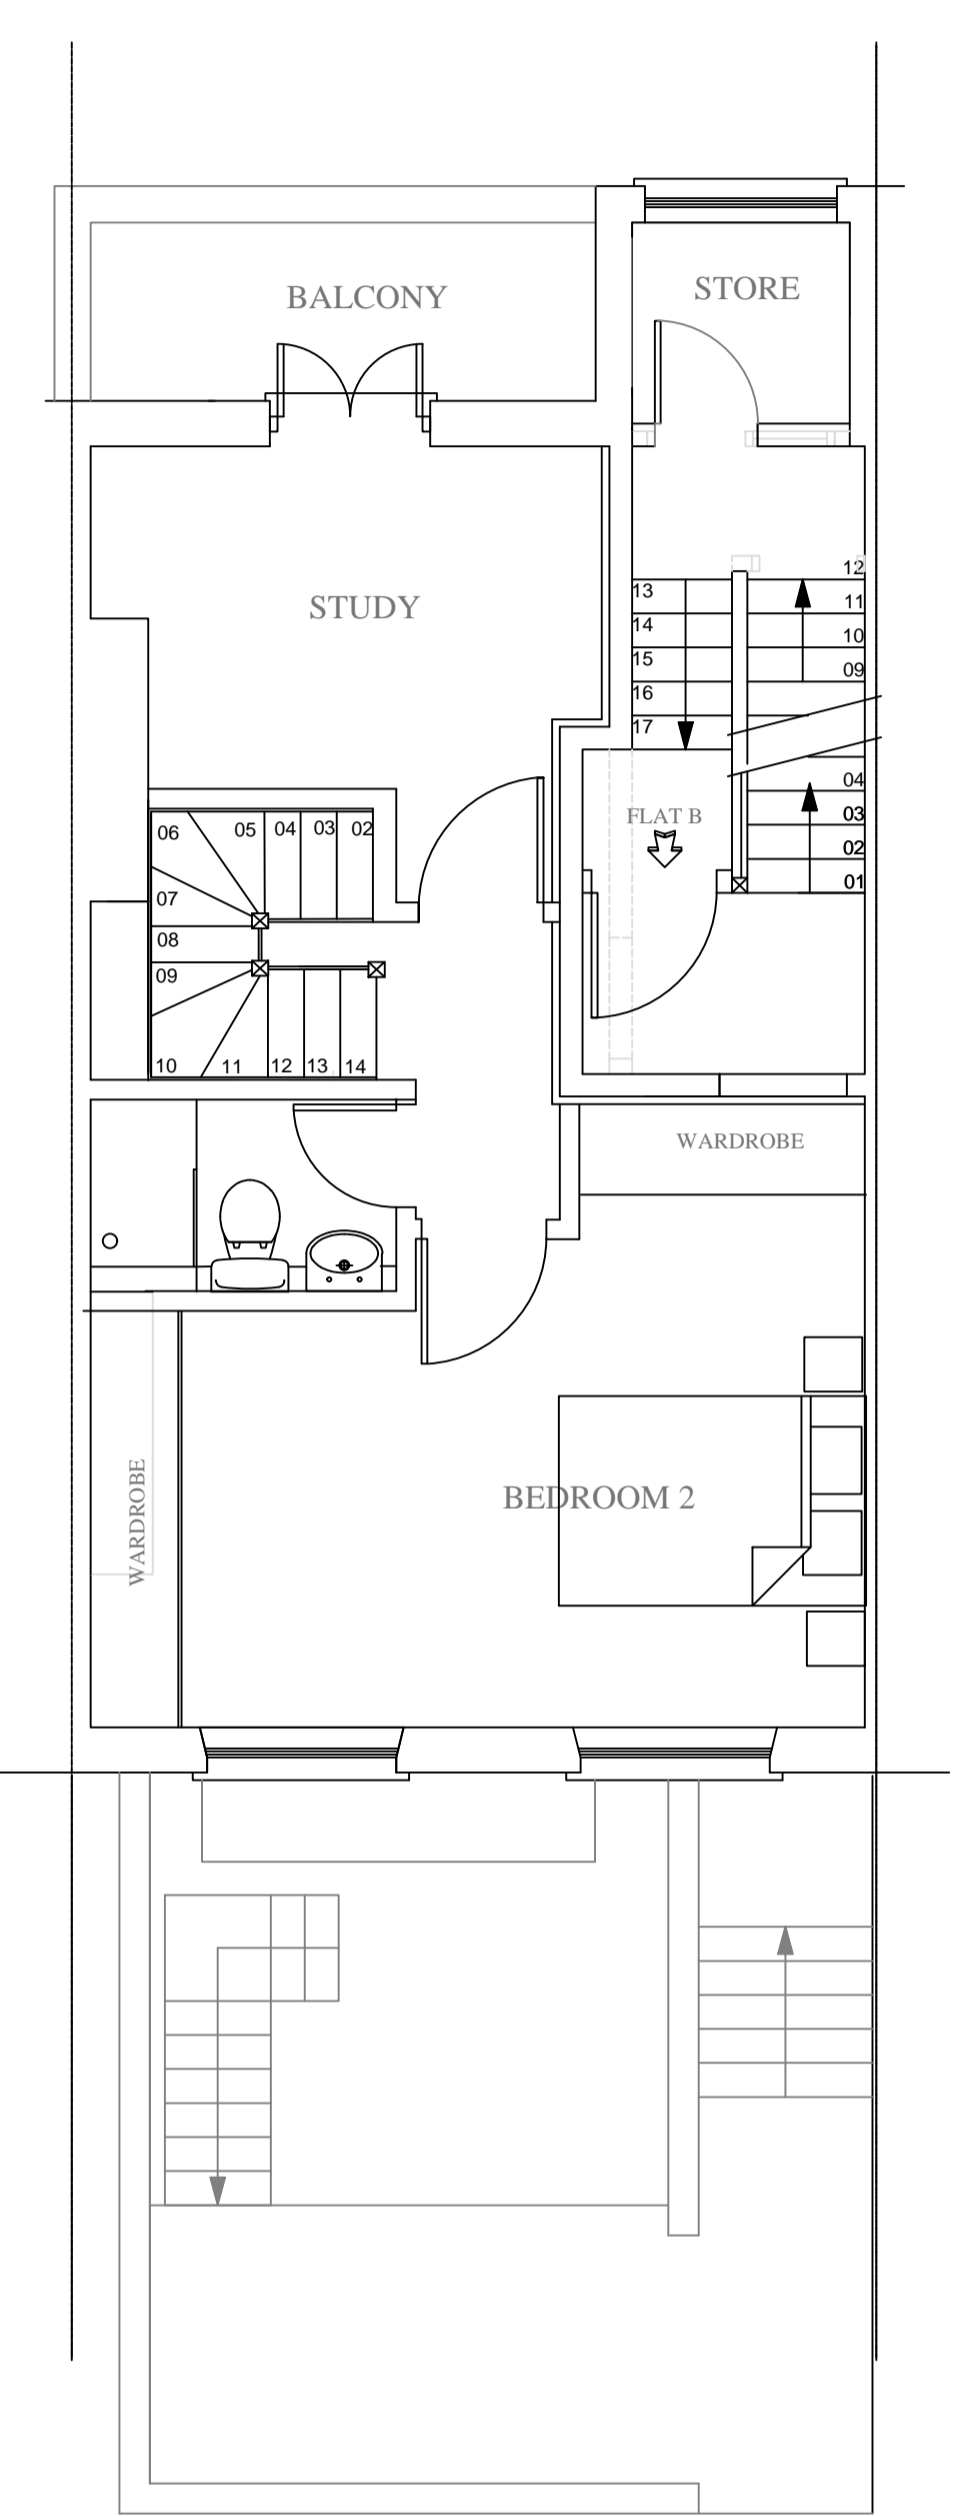


PROPOSED FIRST FLOOR PLAN

FLAT B

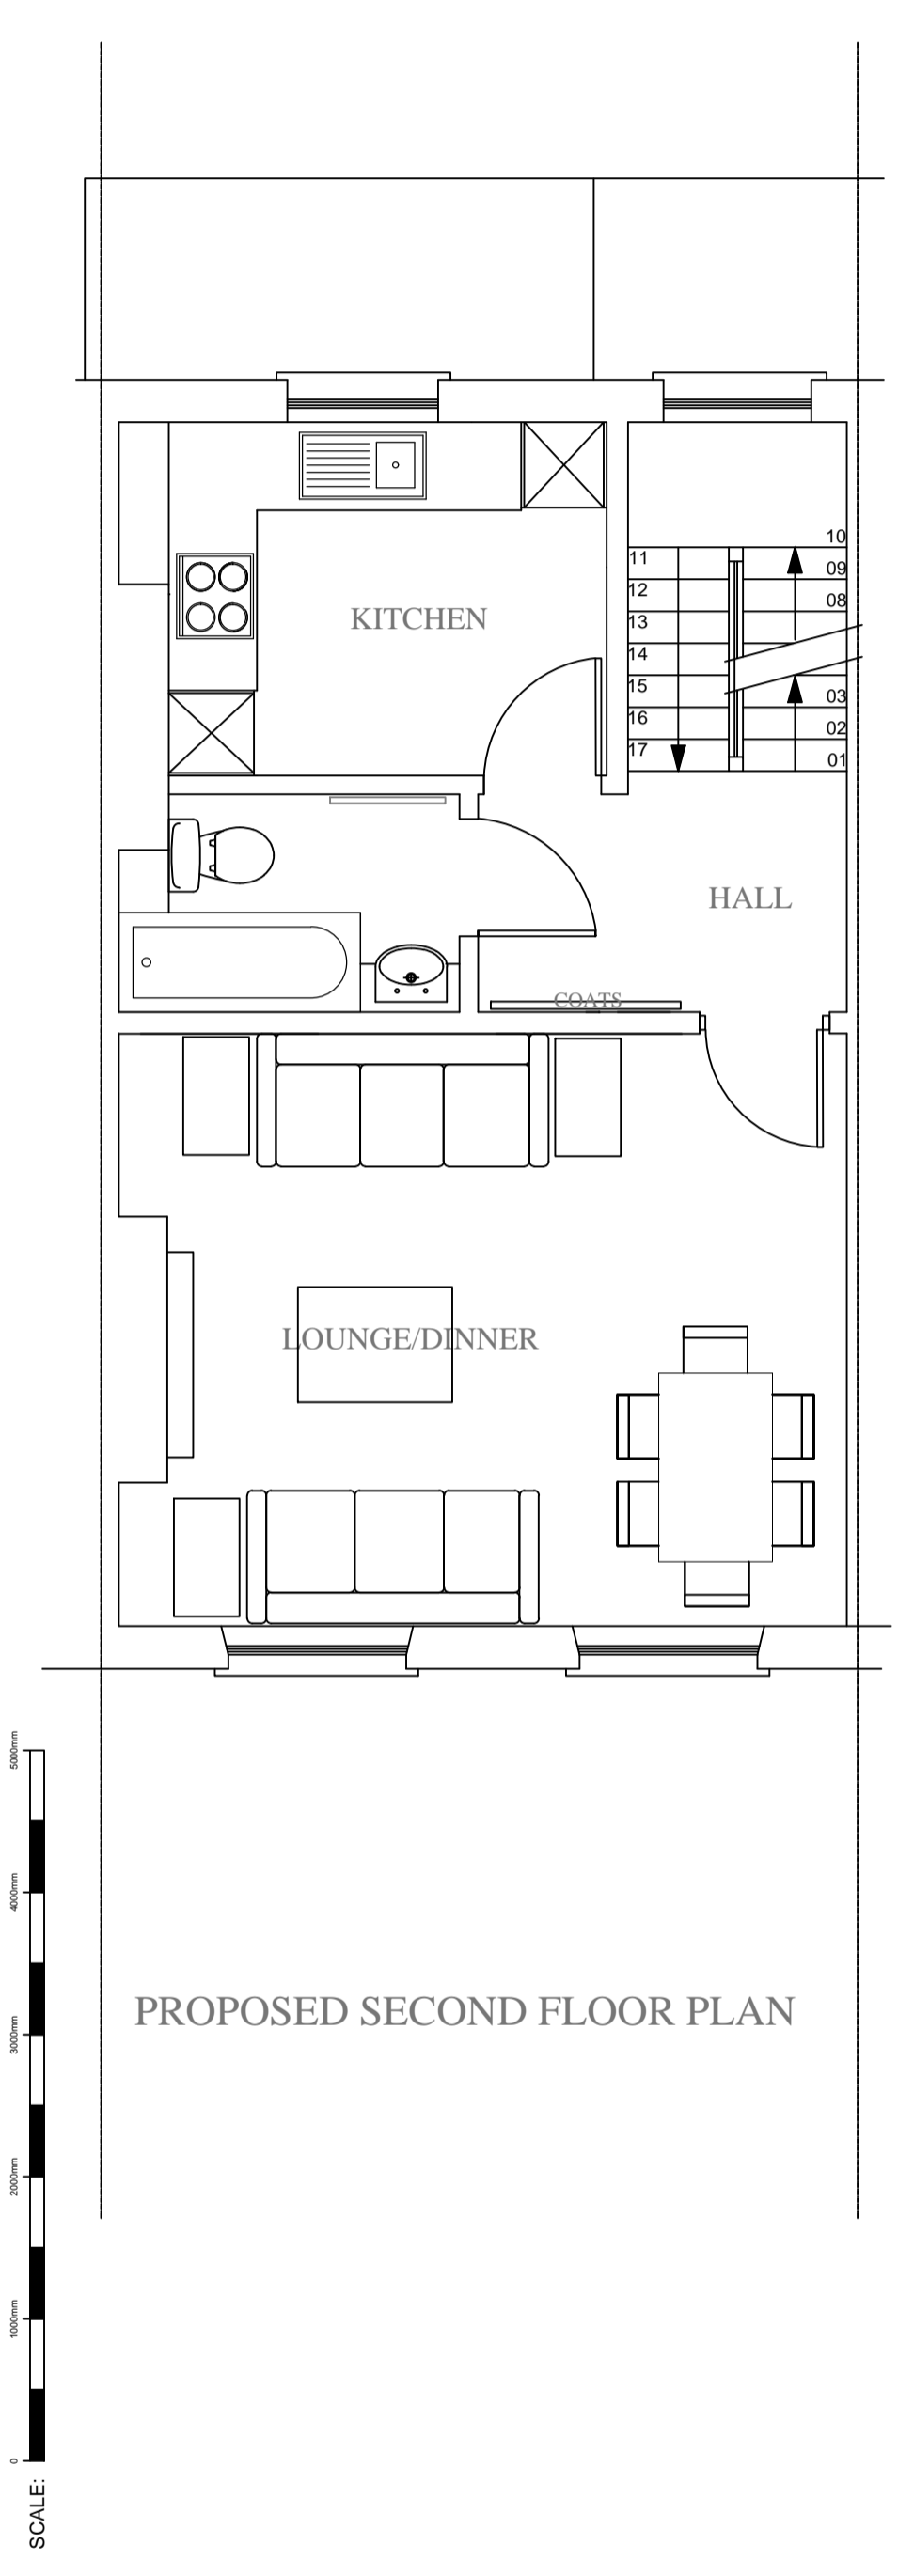

PROPOSED SECOND FLOOR PLAN

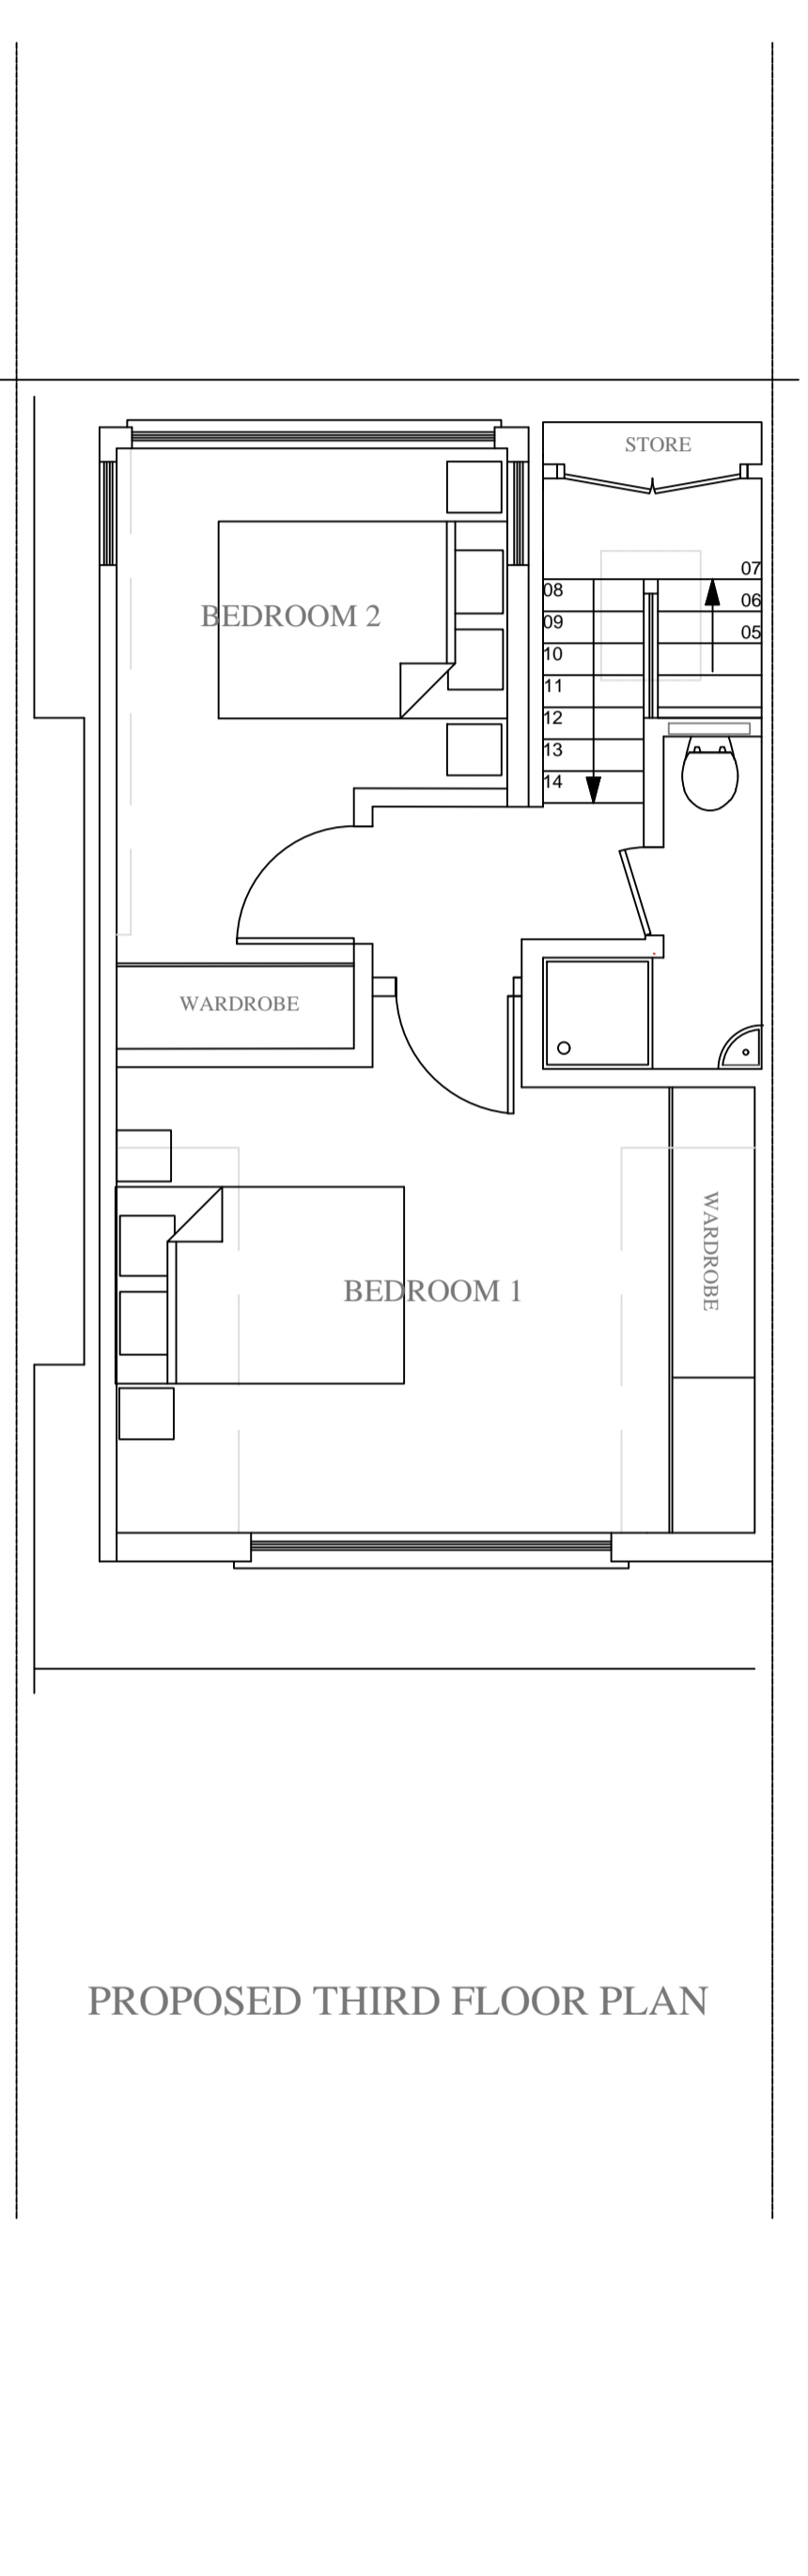

PROPOSED THIRD FLOOR PLAN

NOTES:
 not scaled from this drawing

REVISION C: 4TH JANUARY 2018

Further adjustments to doors & corridors to comply with Approved Document M.

REVISION B: 2ND JANUARY 2018

Adjustments to doors & corridors etc to comply with Approved Document M.

anatolitis associates
 28 MANOR ROAD, POTTERS BAR
 HERTFORDSHIRE EN6 1DQ

TEL: 01707 659357
 FAX: 01707 851059

Client
 D. ROBSON & S DEWIS

Job Title
 31 CHRISTCHURCH HILL
 LONDON NW3 1LA

Drawing Title
 PROPOSED PLANS

Scale
 1:50 @ A1

Date
 AUG 2017

Drawn By
 CTA

Drg. No
 PL554-2

Rev.
 C