


SECTION A-A

brick fireplace and recesses to be retained

HVAC ductwork terminates to new location

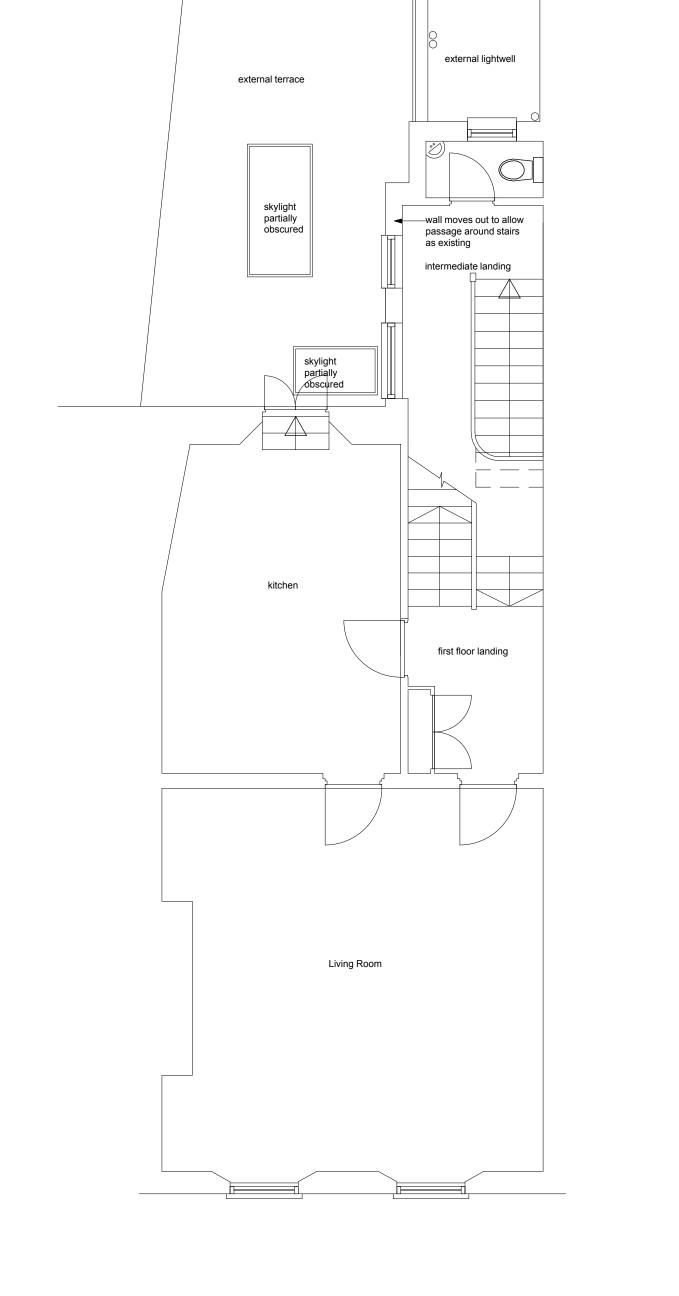

proposed first floor plan



preliminary

Elden Croy Architect 28 Wilmington Square, London WC1X OEG job no. : 134 job name : 87 Leather Lane date :22.08.17

dwg. no. : 04/50/134 dwg. name :proposed plans Option C scale : 1:50 @ A1