


proposed basement floor plan 1:50

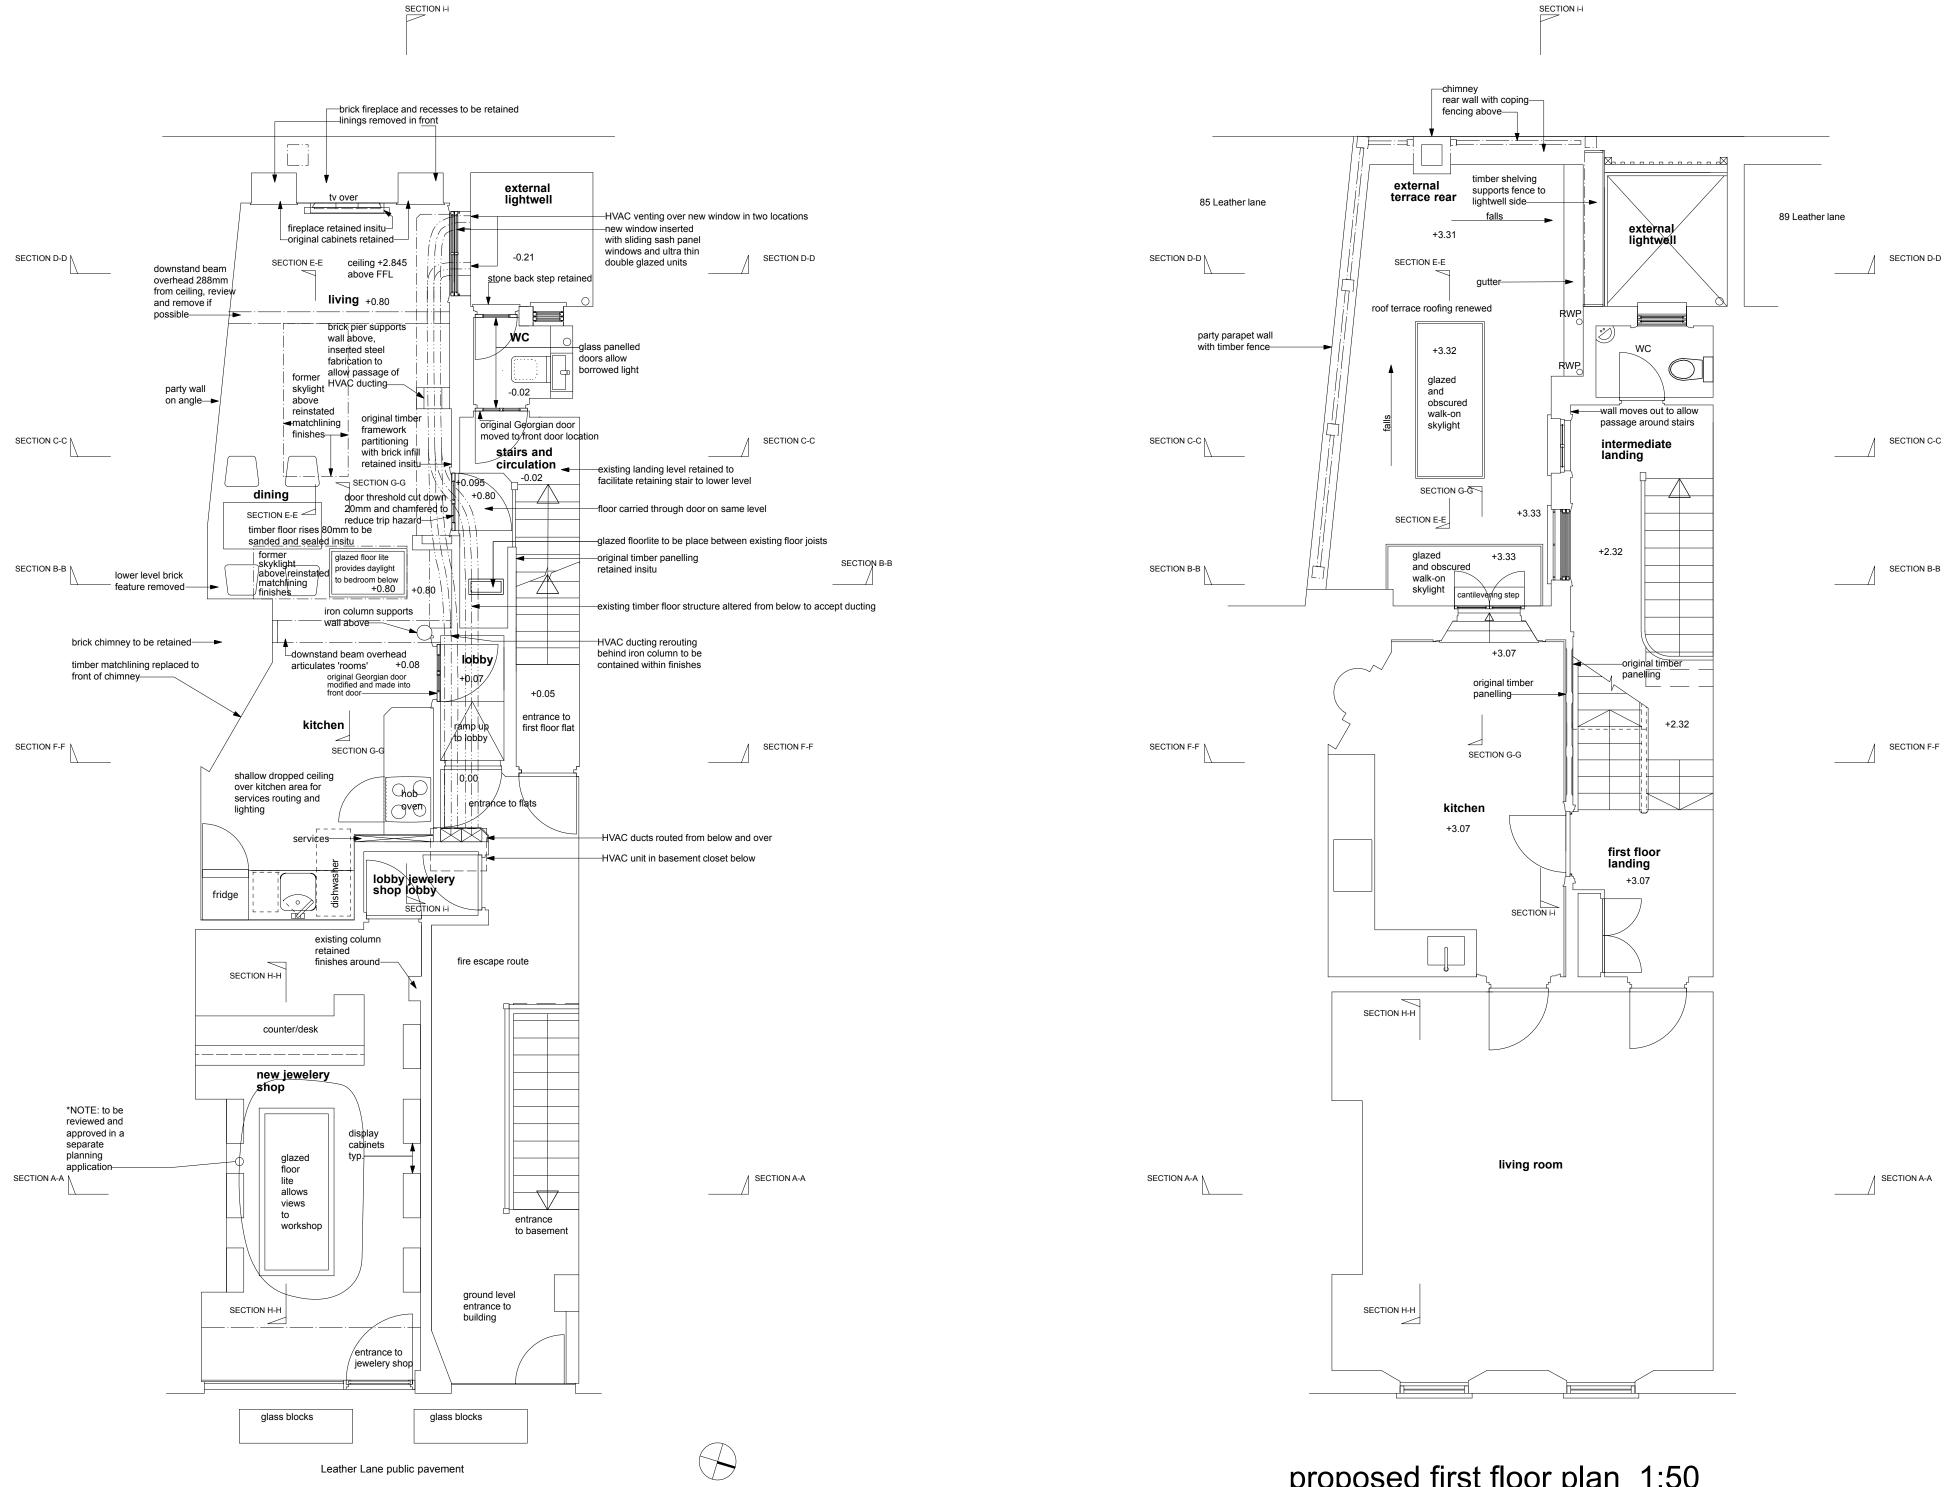

proposed ground floor plan 1:50

proposed first floor plan 1:50

0	1m	2m	3m	4m	5m
0.1 0.3 0.5 0.7 0	9				
					J
scaled to measure when printed at 1:50					

Elden Croy Architect 28 Wilmington Square, London WC1X OEG job no. :134 dwg.no.:10/50/134A08.11.17 dwg. name :proposed plans revised 2 scale : 1:50 @ A1 job name : 87 Leather Lane date : 31.10.17